
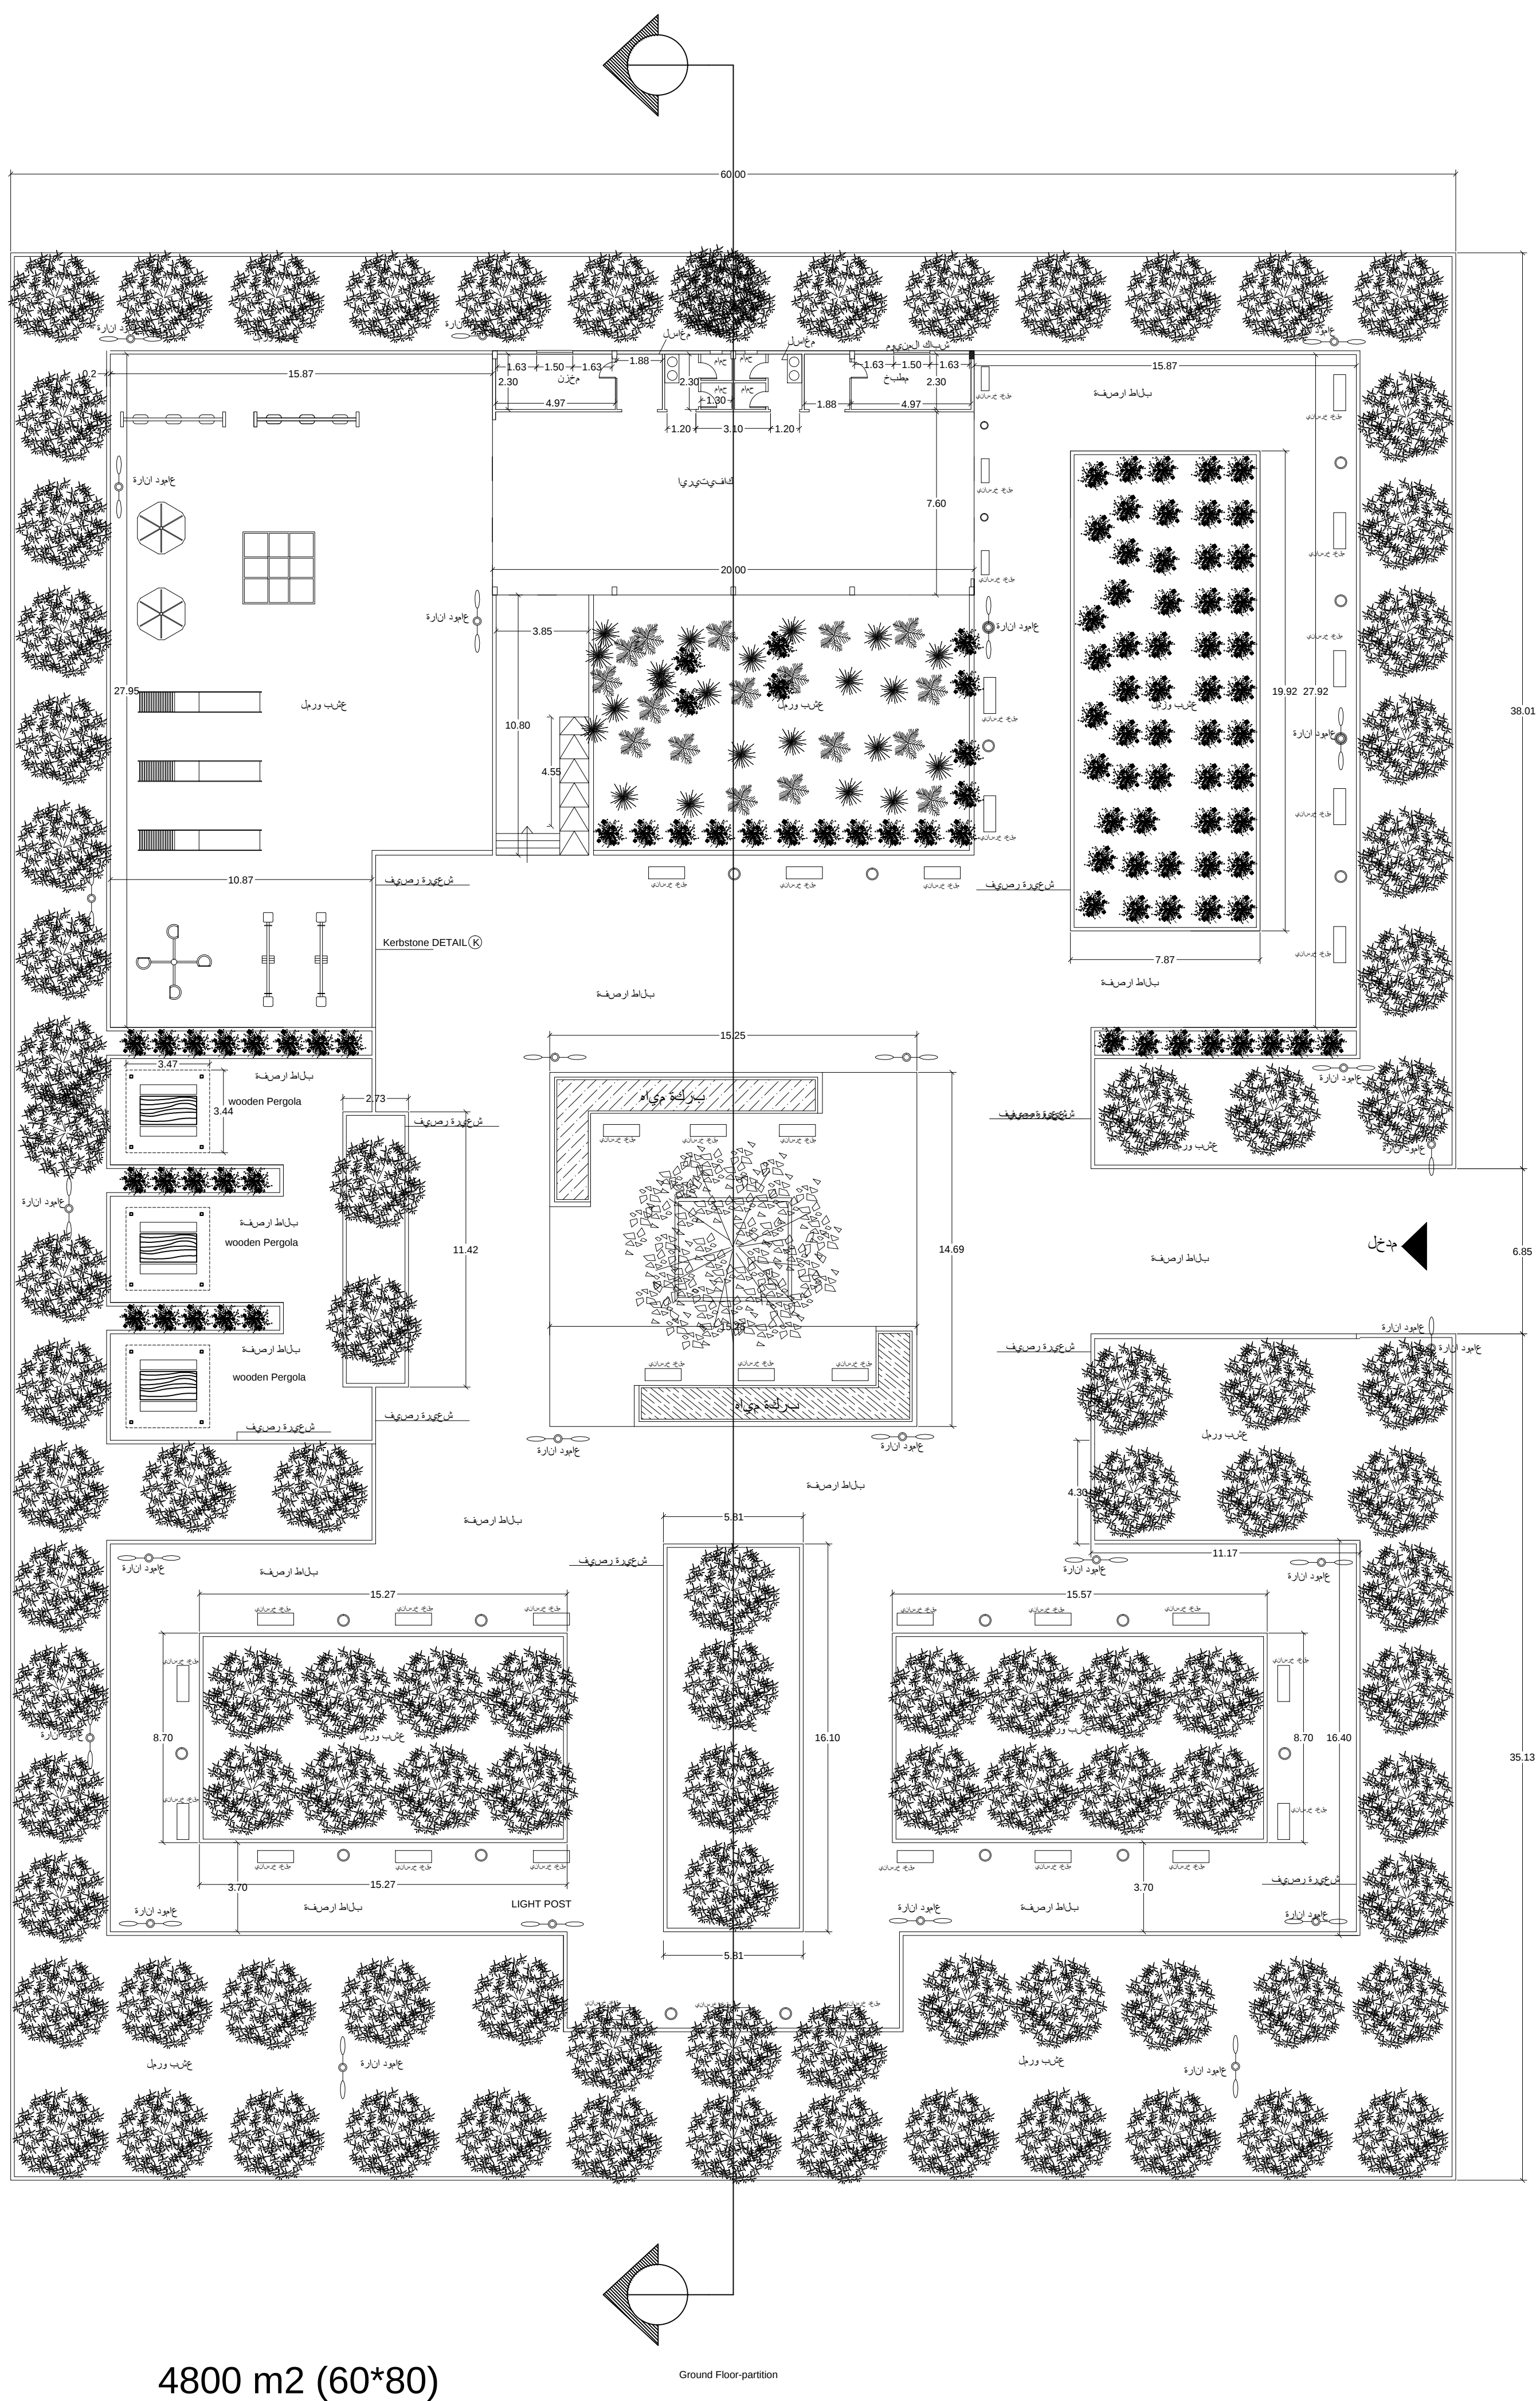


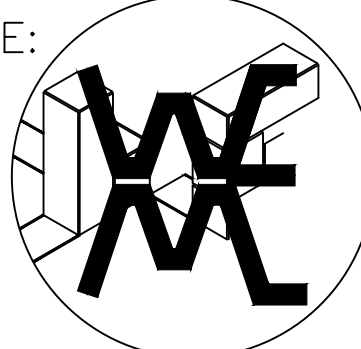

4800 m2 (60*80)

Ground Floor partition

PROJET:		Public Garden –AL Minieh		PARCELLE No:	
TITRE:		Ground Floor		PLAN:	
				A2	
MAITRE D'OEUVRE:			AL-WADI ENGINEERING AND MASONRY	ECH.: 1/100	
				DATE: MAI 2011	
		Eng : Mohamad AL ASSAAD			