


LIST OF DRAWINGS






SNO.	DRAWING TITLE	SNO.	DRAWING TITLE
01	LIST OF DRAWINGS		CIVIL WORKS
	REVAMPING WORKS	C1	DEMOLITION WORK
	LEVEL - 2	C2	NEW ADDITION
R1	REFERENCE PLAN LEVEL-2		
R2	ARCHIVE (EXISTING & REVAMPED)		ELECTRICAL WORKS
R3	PRAYER ROOM (EXISTING & REVAMPED)	EG1	GENERAL LEGEND LIST OF ABBREVIATIONS & MANUFACTURERS
R4	LADIES COMMON ROOM (EXISTING & REVAMPED)	EG2	GENERAL NOTES
R5	MOTOR POOL (EXISTING & REVAMPED)	EG3	EARTHING ARRANGEMENT & AC SPLIT UNITS INSTALLATION
R6	REGISTRY ROOM (EXISTING & REVAMPED)	E1	ELECTRICAL WORK LEVEL-02 LIGHTING PLAN
	LEVEL - 4	E2	ELECTRICAL WORK LEVEL-D2 POWER PLAN
R7	REFERENCE PLAN LEVEL-4	E3	ELECTRICAL WORK LEVEL-04 LIGHTING PLAN
R8	EXISTING - FURNITURE LAYOUT PLAN OF LEVEL-4	E4	ELECTRICAL WORK LEVEL-04 POWER PLAN
R9	REVAMPED - FURNITURE LAYOUT PLAN OF LEVEL 4	E5	DETAIL "A" SOCKETS BOX
R10	REVAMPED - FLOORING PLAN OF LEVEL 4	E6	TYPES OF LIGHTS.
R11	REVAMPED - LANDSCAPE PLAN OF LEVEL 4		
R12	REVAMPED - FALSE CEILING PLAN OF LEVEL 4		
R13	REVAMPED - BLOW UP DETAIL OF FALSE CEILING		
R14	RECEPTION (EXISTING & REVAMPED LAYOUTS)		
R15	RECEPTION (EXISTING & REVAMPED FALSE CEILING)		
R16	MEETING ROOM (EXISTING & REVAMPED PLAN)		
R17	RECEPTION OF LEVEL-6 (EXISTING & REVAMPED PLAN)		

R1


LEGEND	
	REPAIR WORK
	EXISTING WORK

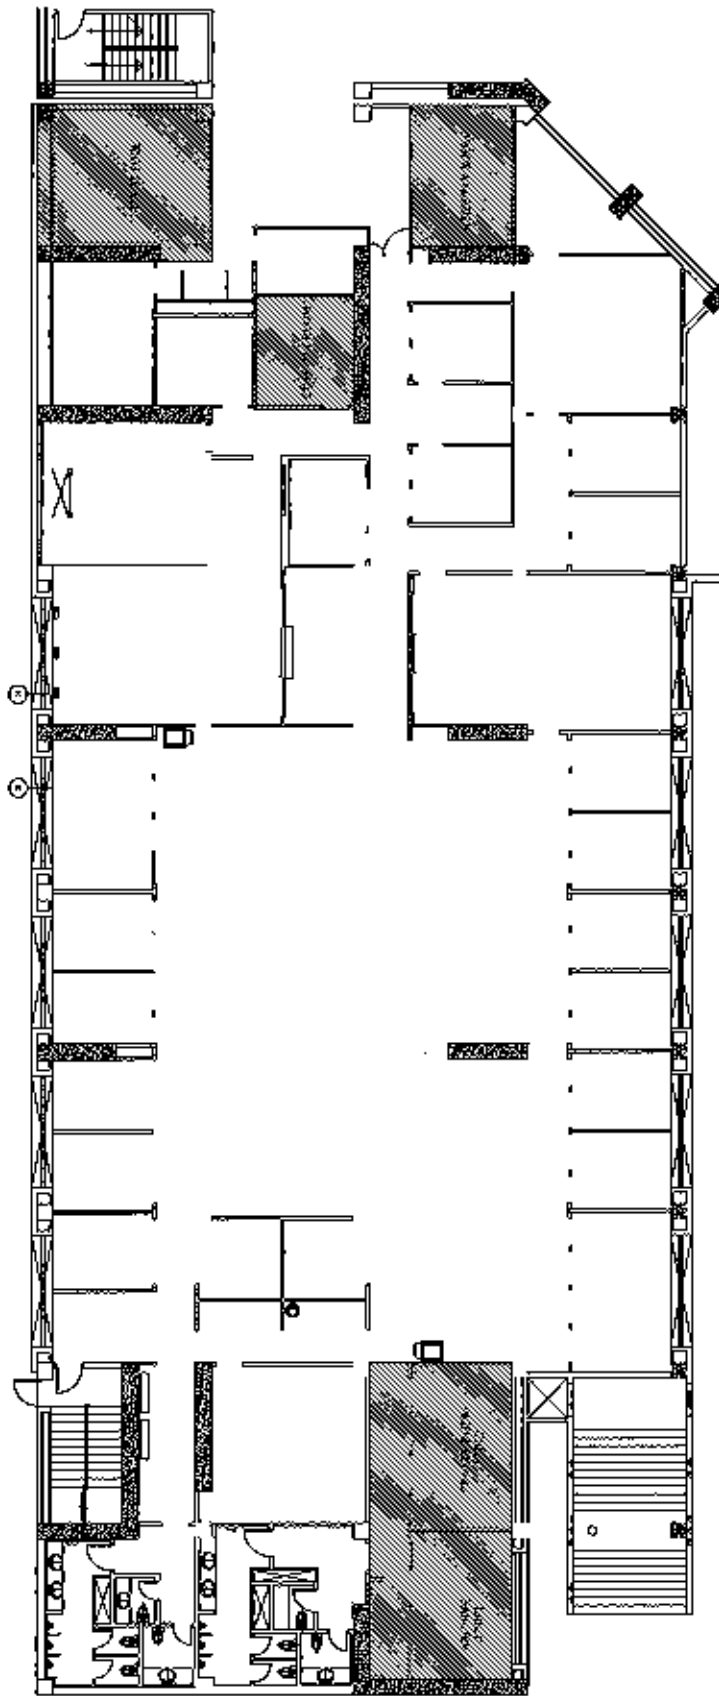


R2

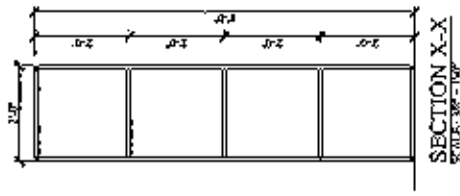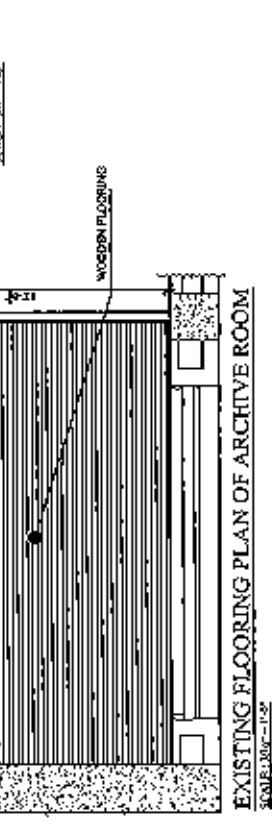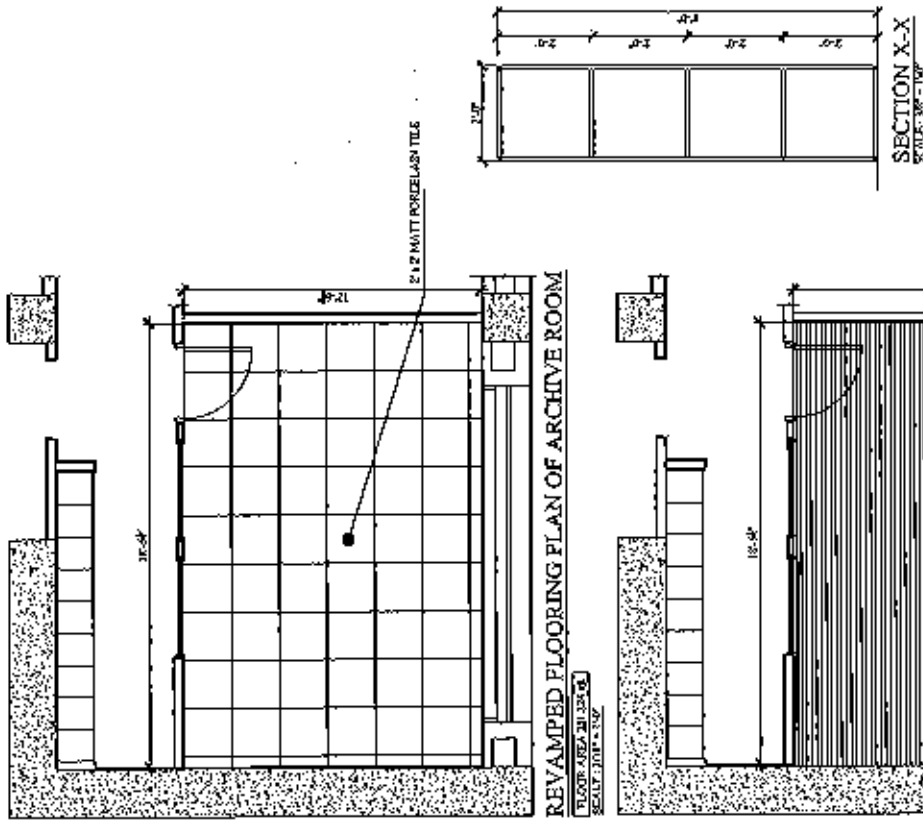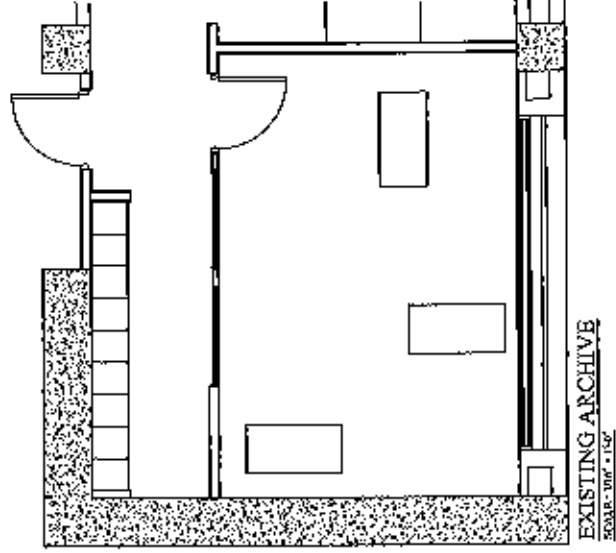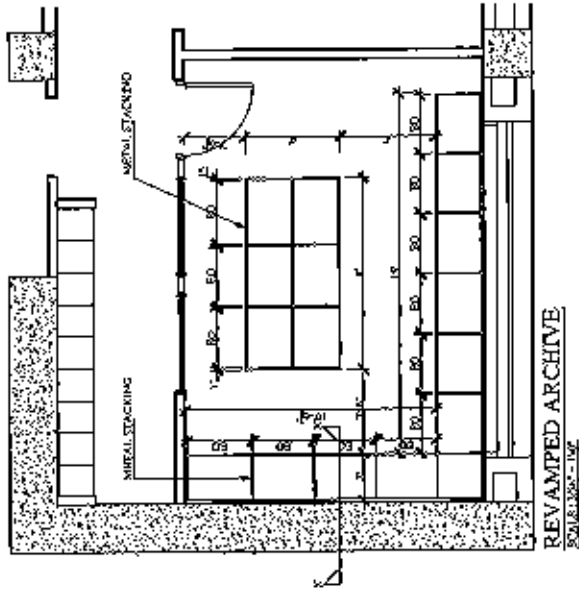

R3

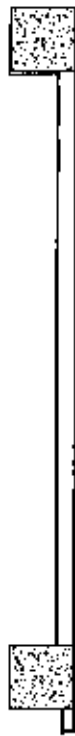

CARPET FLOORING

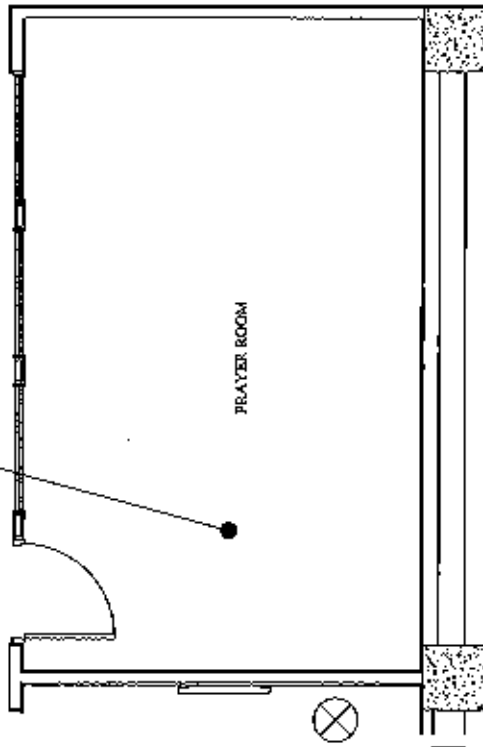


EXISTING LAYOUT

SCALE: 1/4" = 1'-0"



0.5m x 0.5m CARPET TILE FLOORING

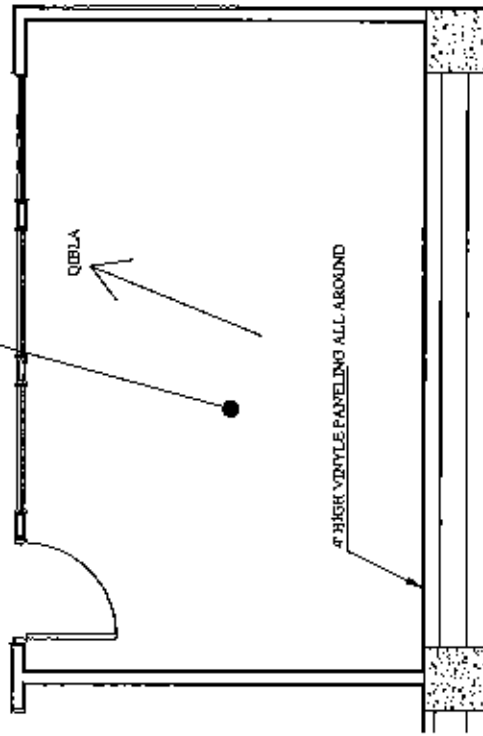



REVAMPED PRAYER ROOM

FLOOR AREA: 55.48'

SCALE: 1/4" = 1'-0"




R4

LEGEND	
1	3 SEATER SOFA
2	CENTER TABLE
3	PLANTER
4	WATER DISPENSER

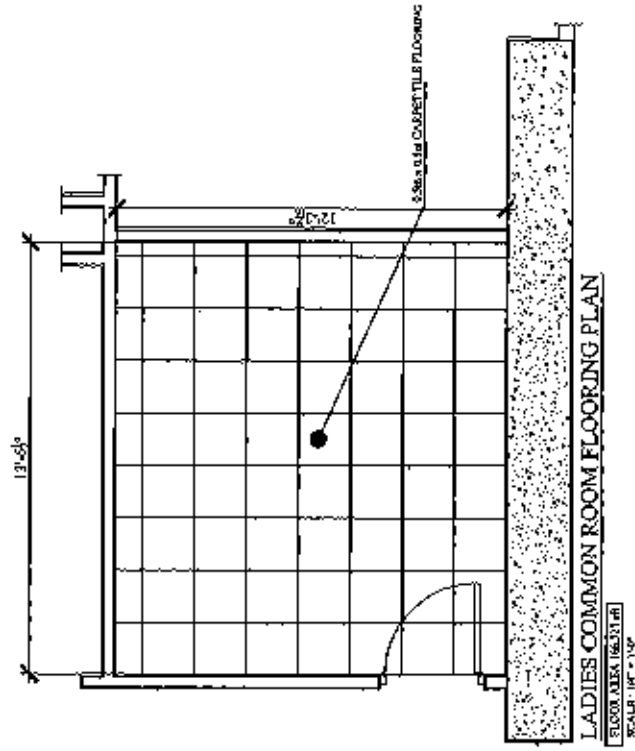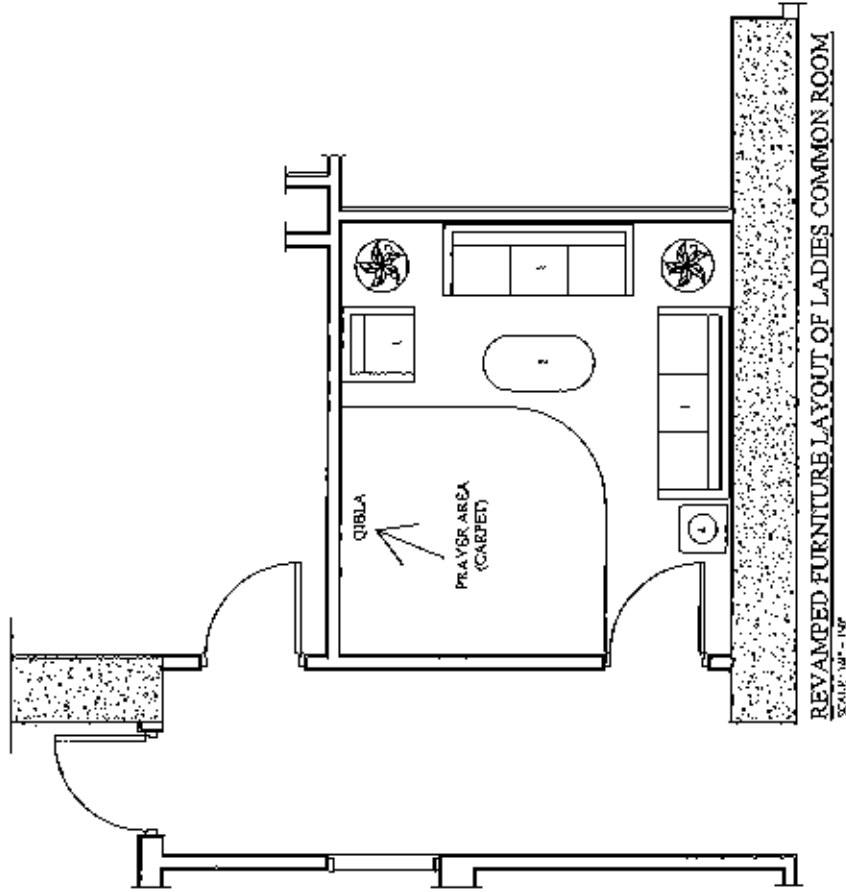



RS

LEGEND	
1	WORK STATION 3 1/2'
2	COMPUTER CHAIR
3	3 SEATER / SOFA COM BED
4	1 SEATER
5	CENTER TABLE
6	SIDE TABLE
7	PRINTER
8	PLANTER
9	LOD / TV
10	WATER DISPENSER
11	DESK
12	VISITOR / SITTING CHAIR
13	CABINET
14	DRAWER

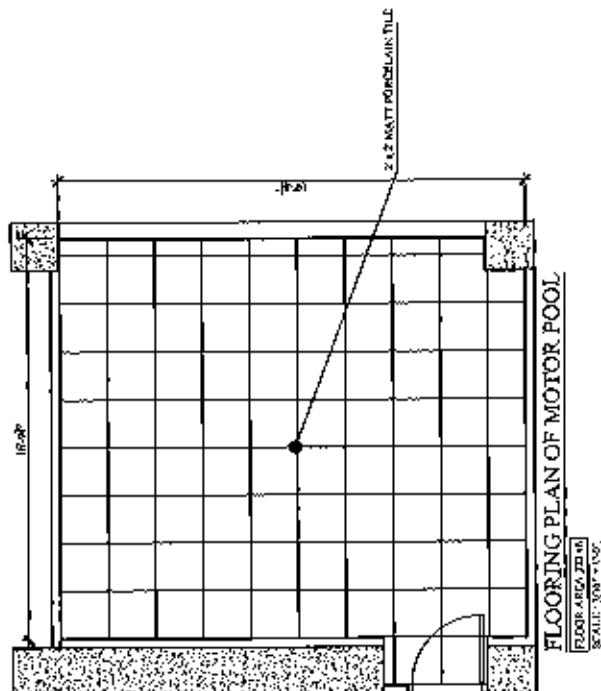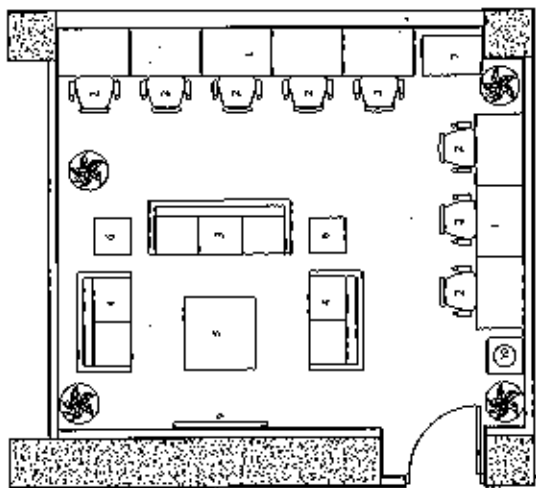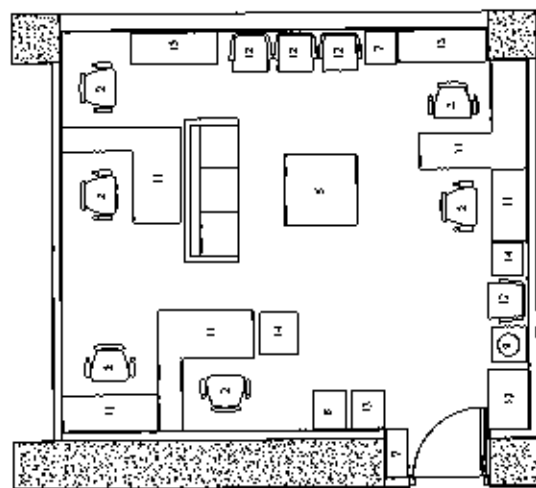


62

LEGEND	
1	DESK
2	COMPUTER DESK
3	CHAIR / SEATING CHAIR
4	SHELVES
5	CUBES/BOX
6	CABINET

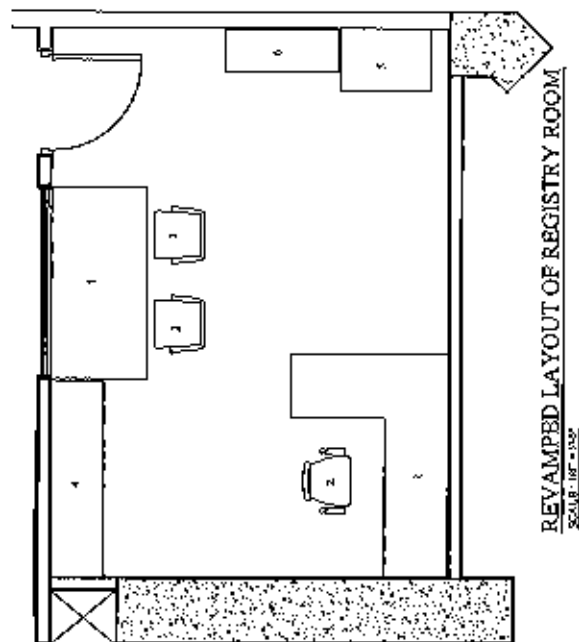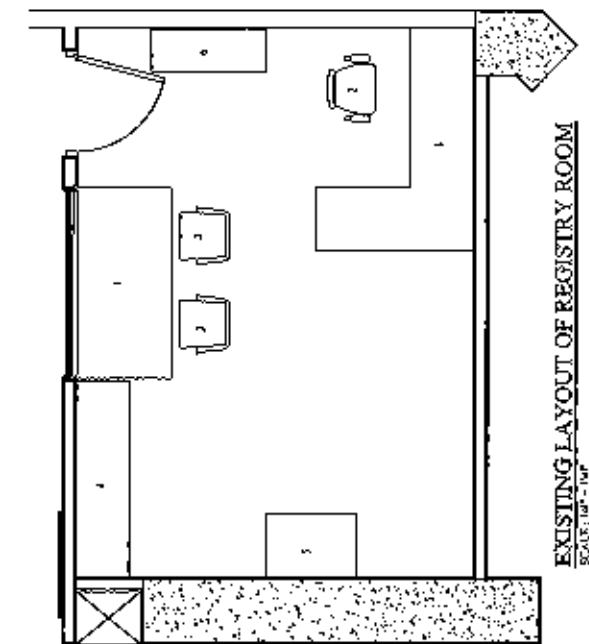

R7


LEGEND	
	REYAMP WORK
	EXISTING WORK

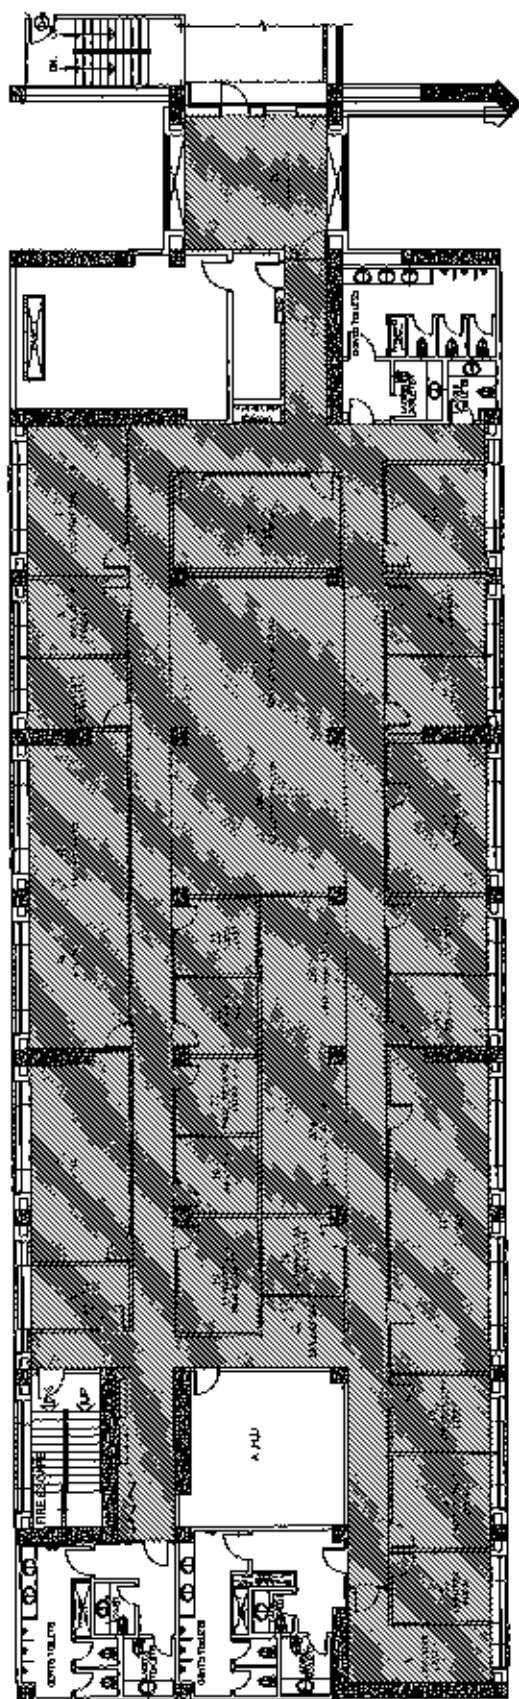

R2


ROOM INDEX					
		10	30	50	RECEPTION
1	CONTINEX DIRECTOR	10	UNEP SECURITY CHIEF	30	HR CHIEF
2	OPERATION (DOBO)	11	P.O. ROOM	31	PROCUREMENT CHIEF
3	OPERATION SPECIALIST	12	ACC BODY	32	FINANCE CHIEF
4	FINANCE	13	ACC BUD	33	SALE CHIEF
5	PROCUREMENT	14	ACC BUD	34	GOVERNANCE UNIT (ACC)
6	HR	15	ACC CHIEF	35	OPERATION SITTING
7	PRAYER ROOM	16	ACC PROGRAMME	36	OPERATION SITTING
8	CHAUSSEUR PARK	17	SWD	37	OPERATION SITTING
9	CONTROL ROOM	18	MEETING ROOM	38	OPERATION SITTING
		19	CONSULTANT MEETING ROOM	39	DRY BATH

LEGEND	
●	WATER DRAINAGE
■	STAIRS

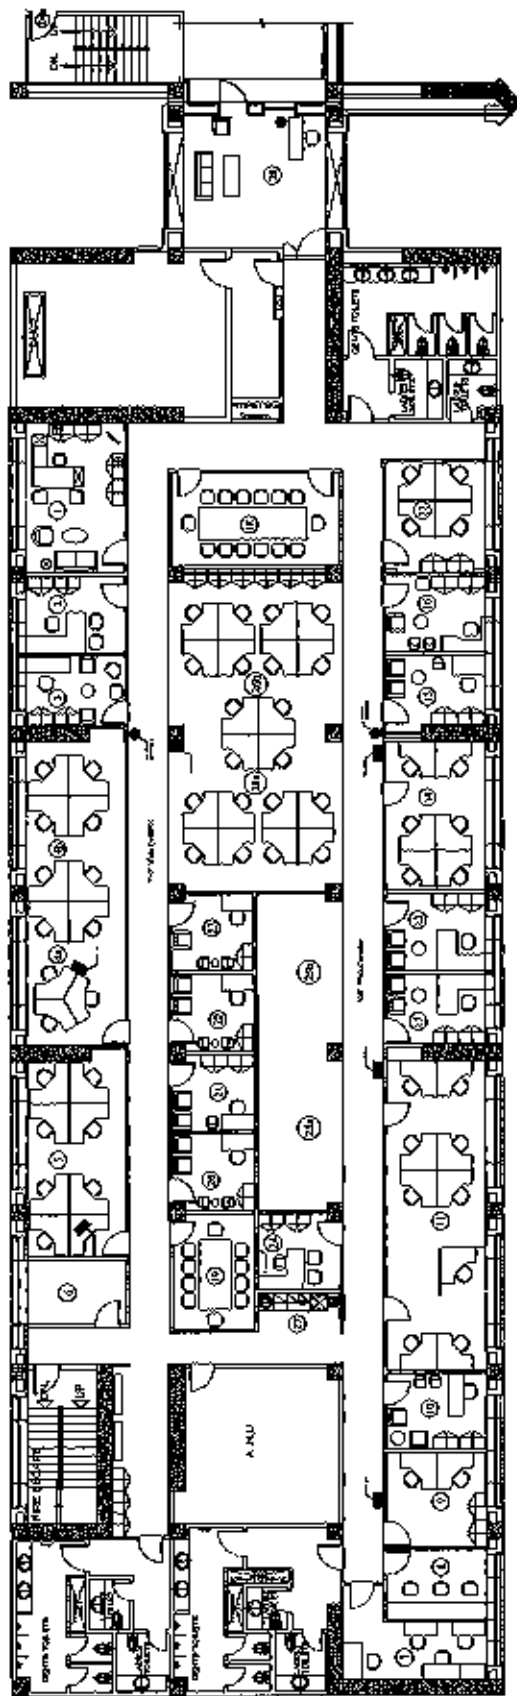

R9

Room Index			
1	COUNTRY DIRECTOR	18	ACD DESK
2	ASSISTANT COUNTRY DIRECTOR	19	DPH TEAM
3	ASSISTANT COUNTRY DIRECTOR	20	CONFERENCE
4	FINANCE	21	OPERATION
5	PROCUREMENT	22	OPRU
6	HR	23	SECURITY
7	HR SPECIALIST	24	ACD
8	SECURITY	25	SECURITY

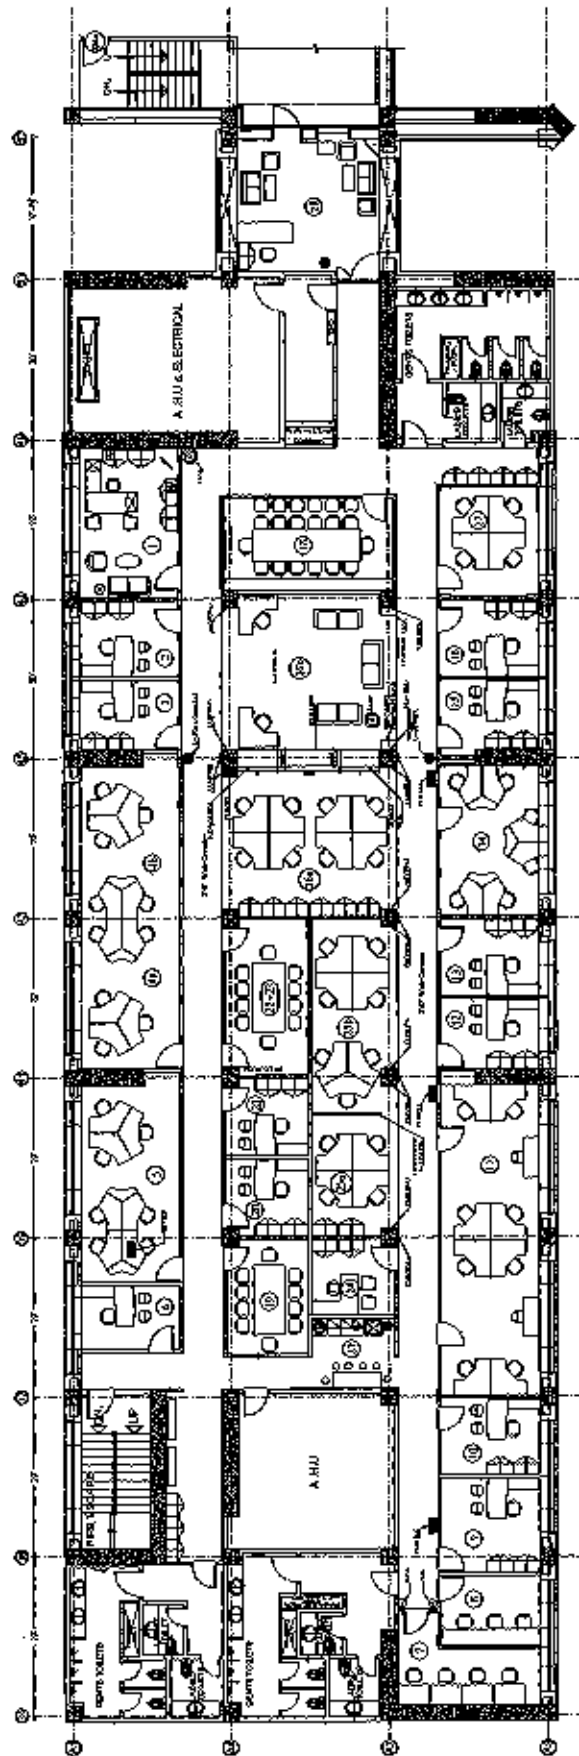


CONSTRUCTION

10000

R10

Room Index


1	COUNTRY DIRECTOR	10	ACD DESK	20	PRIVACY
2	ASSISTANT COUNTRY DIRECTOR	11	DRUG TEAM	21	RECREATION
3	ASSISTANT COUNTRY DIRECTOR	12	ACD DESK	22-23	CONFERENCE
4	FINANCE	13	OPERATION	24	UNDP
5	PROSECUTION	14	CDU	25	SECURITY
6	HR	15	ACD	26	J.A.
7	HR SPECIALIST	16	HRD CHIEF	27	COMMUNICATION & INFO
8	DOCU	17	HRD	28	ASSISTANTS & EXECUTIVE
9	CONTROL	18	MEETING	29	DRY
10	CONFERENCE	19	CONFERENCE	30	RECEPTION

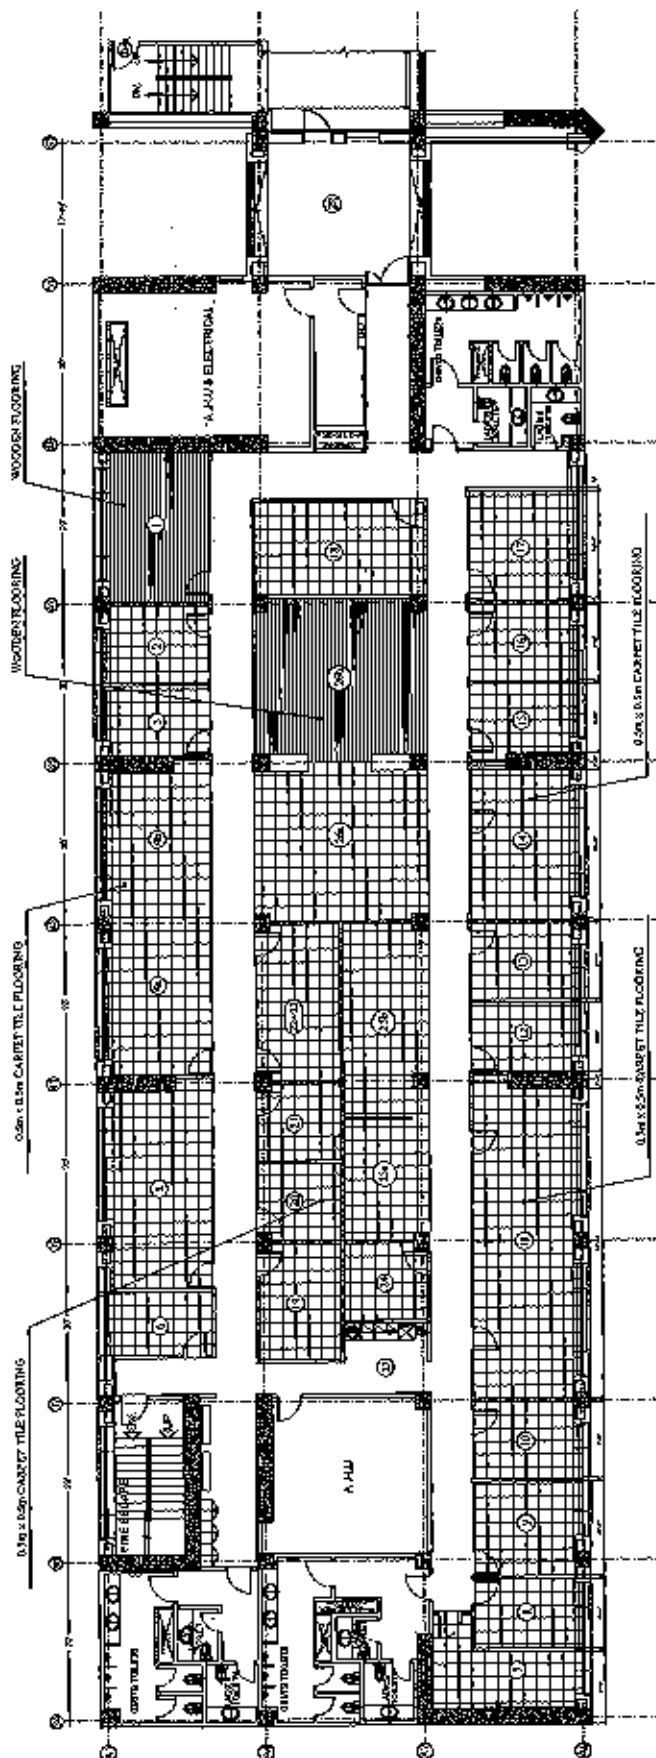

R11


Room Schedule

1	COUNTRY DIRECTOR	10	ACD DESK	20	FINANCE
2	ASSISTANT COUNTRY DIRECTOR	11	DMU TEAM	21	PROCUREMENT
3	ASSISTANT COUNTRY DIRECTOR	12	ACD DESK	22	CONFERENCE
4	FINANCE	13	OPERATION	23	UNDP
5	SECURITY	14	OPERATION	24	SECURITY
6	HR	15	ACD	25	IA
7	HR SPECIALIST	16	DMU GROUP	26	COORDINATOR & YPO
8	SECURITY	17	DMU	27	ASSISTANTS & EXECUTIVE
9	CONTROL	18	MEETING	28	RECEPTION
10	RECU	19	CONFERENCE		

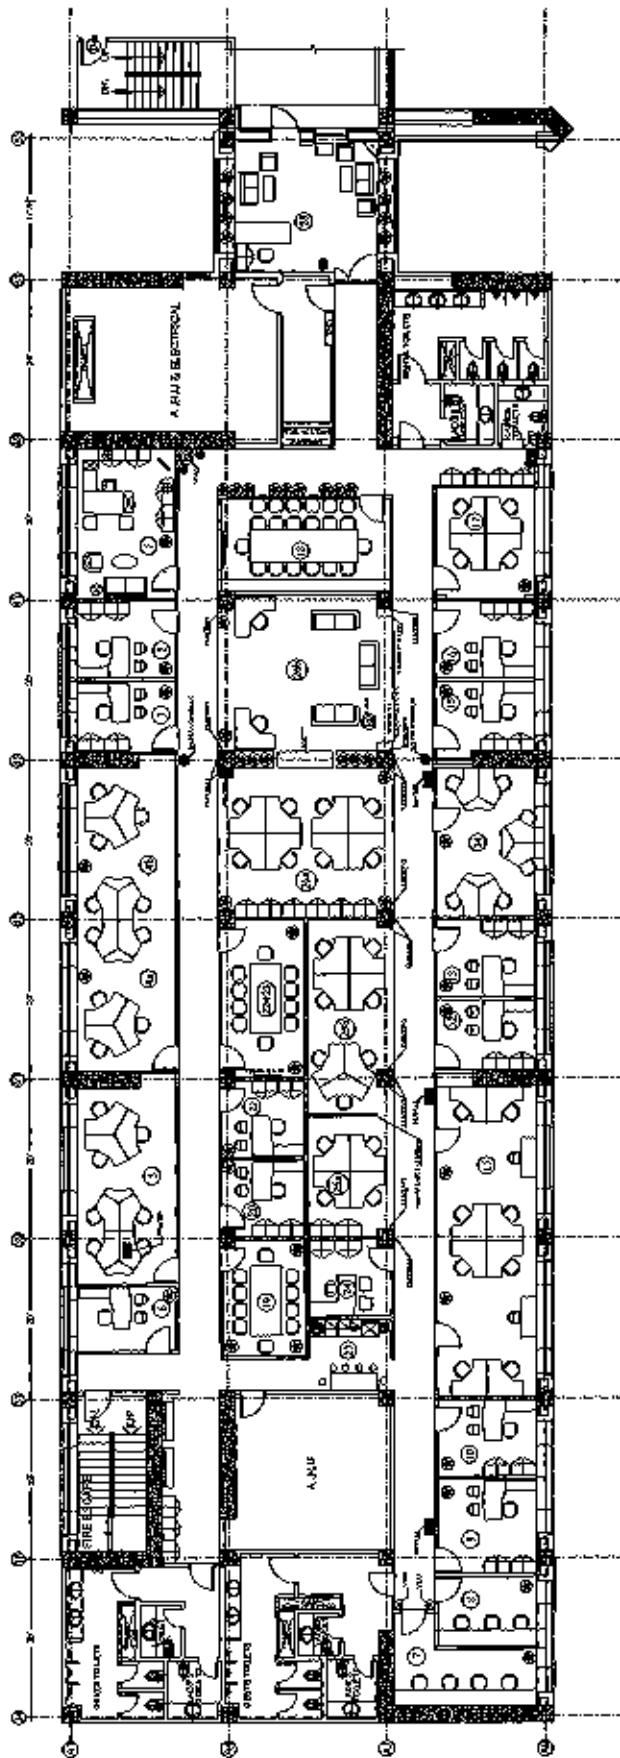



R12

ROOM INDEX			
1	COUNTRY DIRECTOR	10	ACD DRU
2	ASSISTANT COUNTRY DIRECTOR	11	DRU TEAM
3	ASSISTANT COUNTRY DIRECTOR	12	ACD DRU
4	FINANCE	13	OPERATION
5	PROCUREMENT	14	OPRU
6	HR SPECIALIST	15	ACD
7	SECURITY	16	DRU CHIEF
8	CONTROL	17	SRU
9	RECEPTION	18	ASSISTANTS & EXECUTIVE
10	CONFERENCE	19	DRU
20	FINANCE	21	PROCUREMENT
22	CONSTRUCTION	23	SECURITY
24	COMUNICATIONS	25	COMUNICATIONS
26	ASSISTANTS & EXECUTIVE	27	DRU
28	RECEPTION	29	CONFERENCE

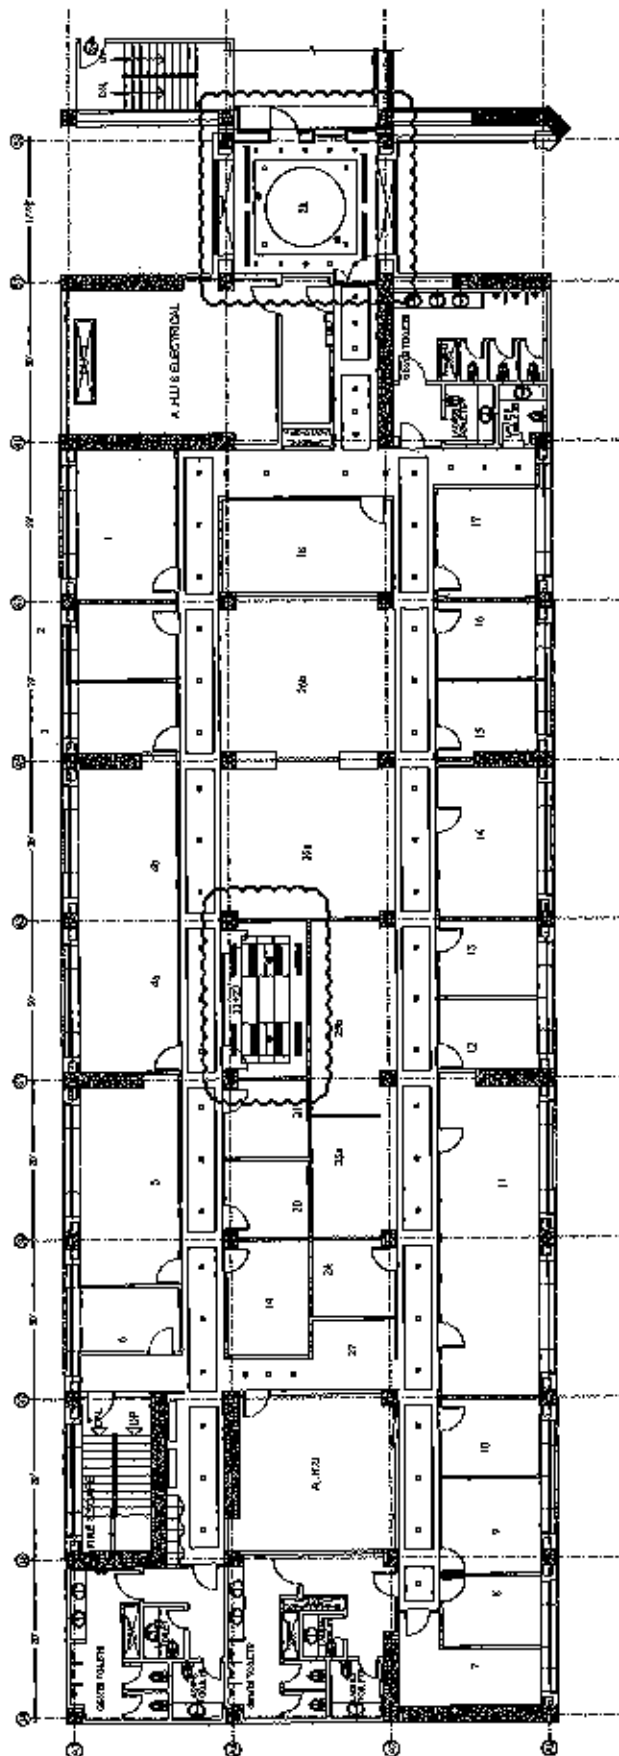


R13

LEGEND	
---	ROULETTE MARKING PAPER
●	SMOKE DETECTOR
○	SPEAKER
□	LIGHT PANEL
▨	FALSE CEILING PANEL
■	RETURN
□	SUPPLY

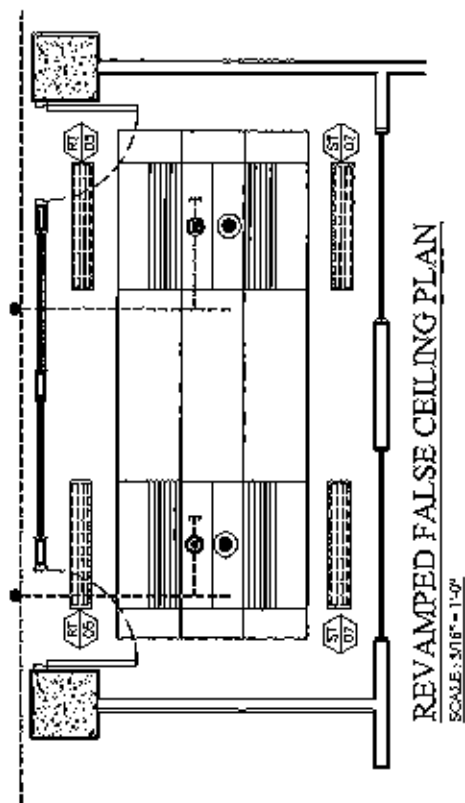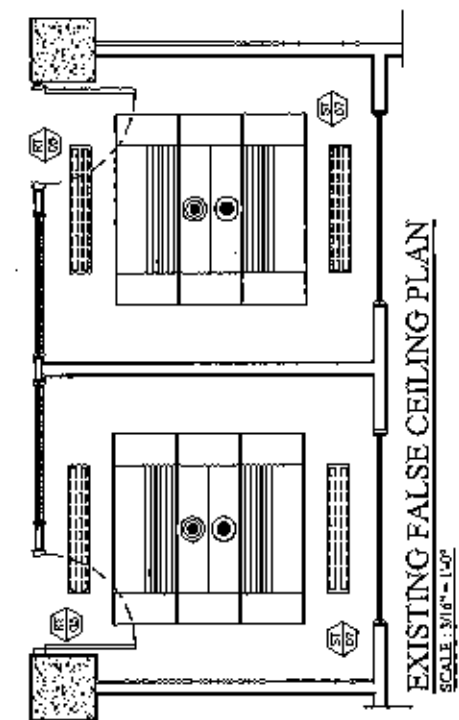


R14

LEGEND	
1	TYPE 1 WASTE
2	ONE SEATER
3	SHAM COFFEE TABLE
4	2 SEATER COFFEE TABLE
5	RECEPTION CASE
6	CONSOLE
7	LOUVER
8	NATURAL WALL
9	WATER DISPENSER
10	STAIRS (DOWNSTAIRS)
11	PLANTER
12	RECEPTION CASE

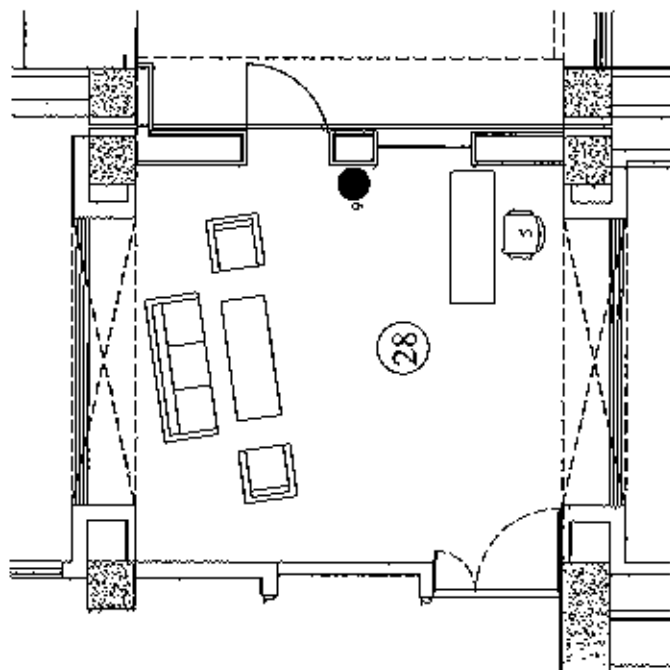


EXISTING FURNITURE LAYOUT PLAN OF RECEPTION
SCALE 1/8" = 1'-0"

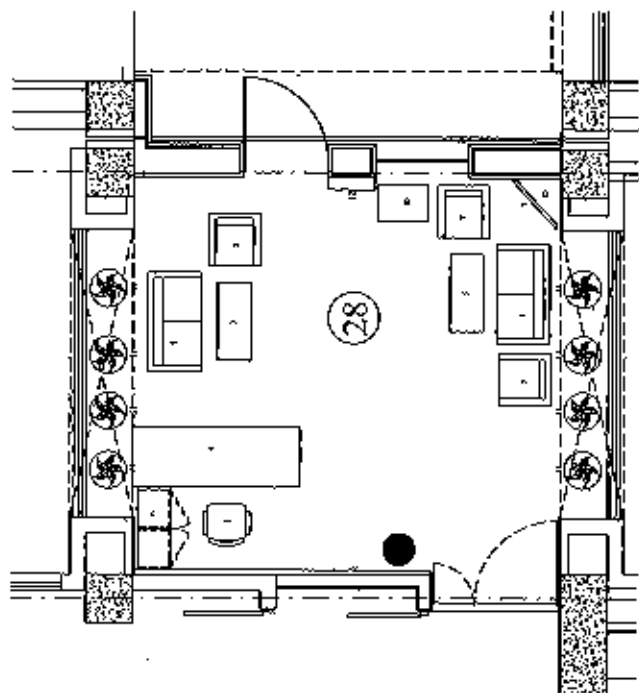


REVAMPED FURNITURE LAYOUT PLAN OF RECEPTION
SCALE 1/8" = 1'-0"

R15

LEGEND	
	SMOKE DETECTOR
	RETURN
	SUPPLY
	FALSE CEILING PANEL
	DOWN LIGHT

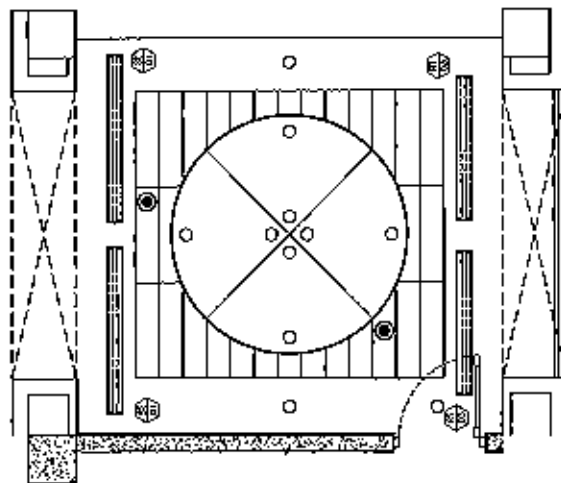


EXISTING FALSE CEILING OF RECEPTION
(FOR REFERENCE)
SCALE: 1/8" = 1'-0"

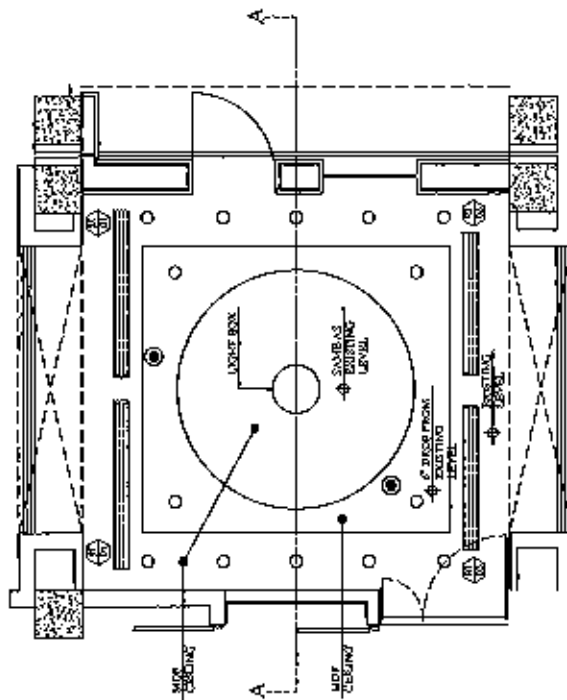


REVAMPED FALSE CEILING OF RECEPTION
SCALE: 1/8" = 1'-0"




LEGEND	
1	MEETING TABLE
2	LCD
3	RACKS
4	WALL CLOCK
5	PLANTER
6	FOUR WALL CLOCKS
7	MEETING CHAIRS
8	WHITE BOARD OR PANEL WALL
9	COFFEE COUNTER

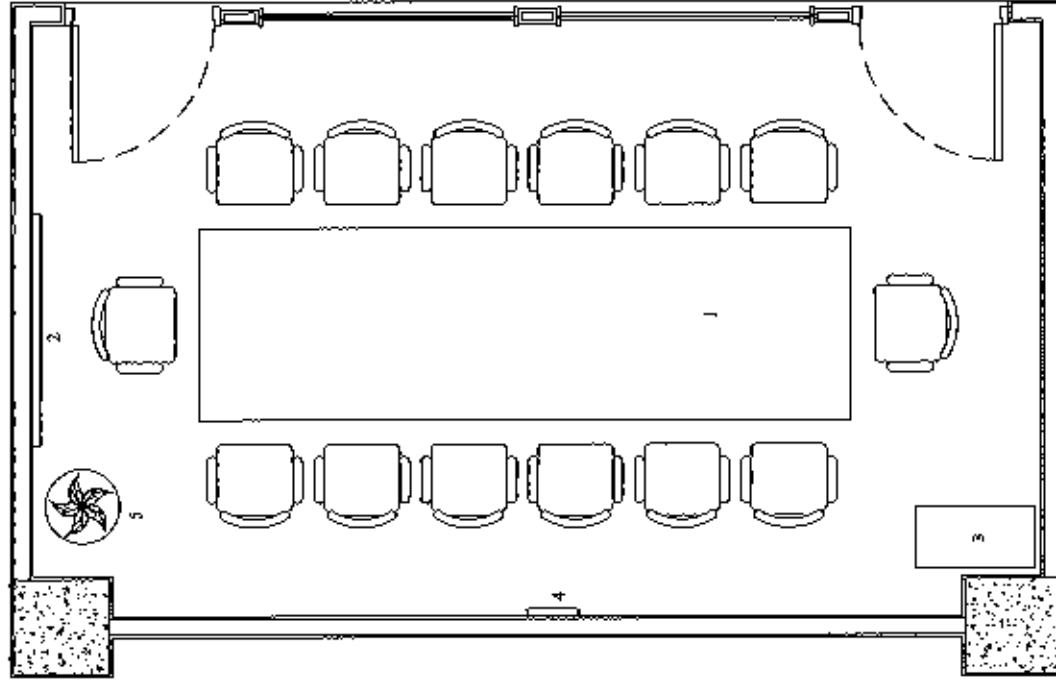

EXISTING PLAN OF MEETING ROOM

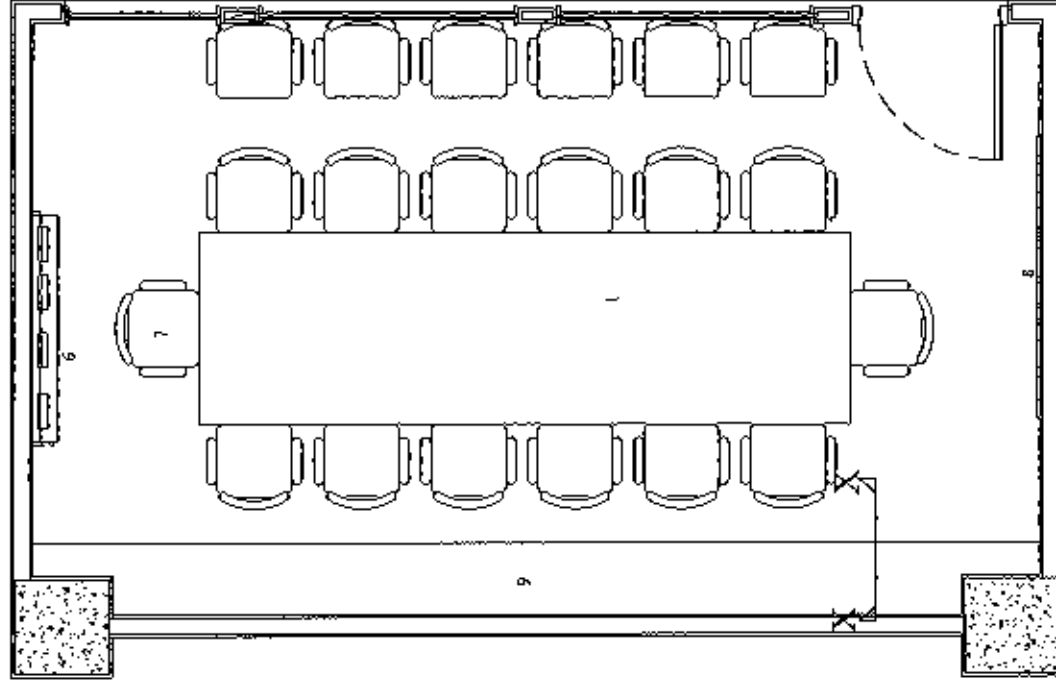


REVAMPING PLAN OF MEETING ROOM

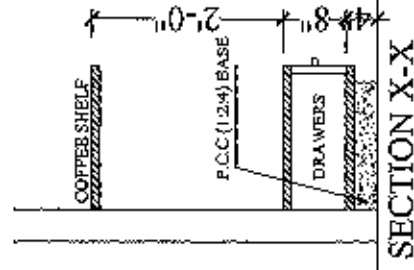

R17


LEGEND





1	TWO SEATER
2	ONE SEATER
3	GLASS COFFEE TABLE
4	RECEPTION TABLE
5	RECEPTION CHAIR
6	CABINETS
7	LCD TV
8	DISPLAY RACK
9	BULLETIN BOARD
10	WATER DISPENSER
11	PLANTER

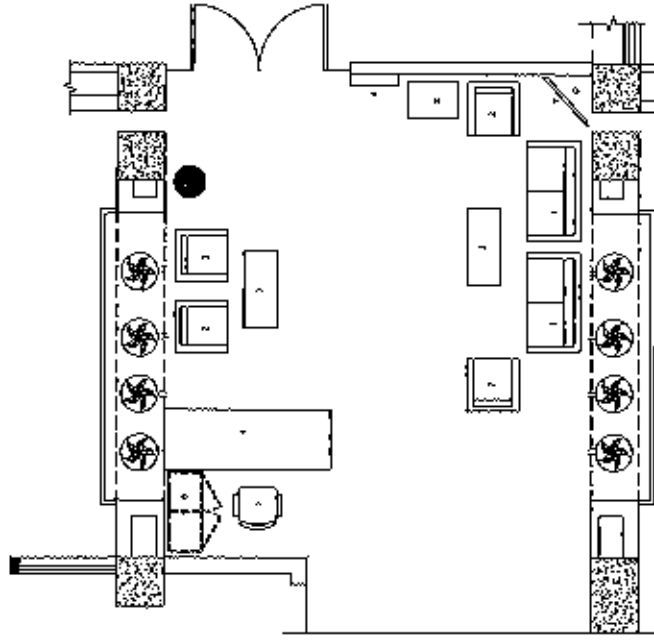

LEVEL 6
REVAMPED FURNITURE LAYOUT PLAN OF RECEPTION
SCALE: 1/8" = 1'-0"

1-2

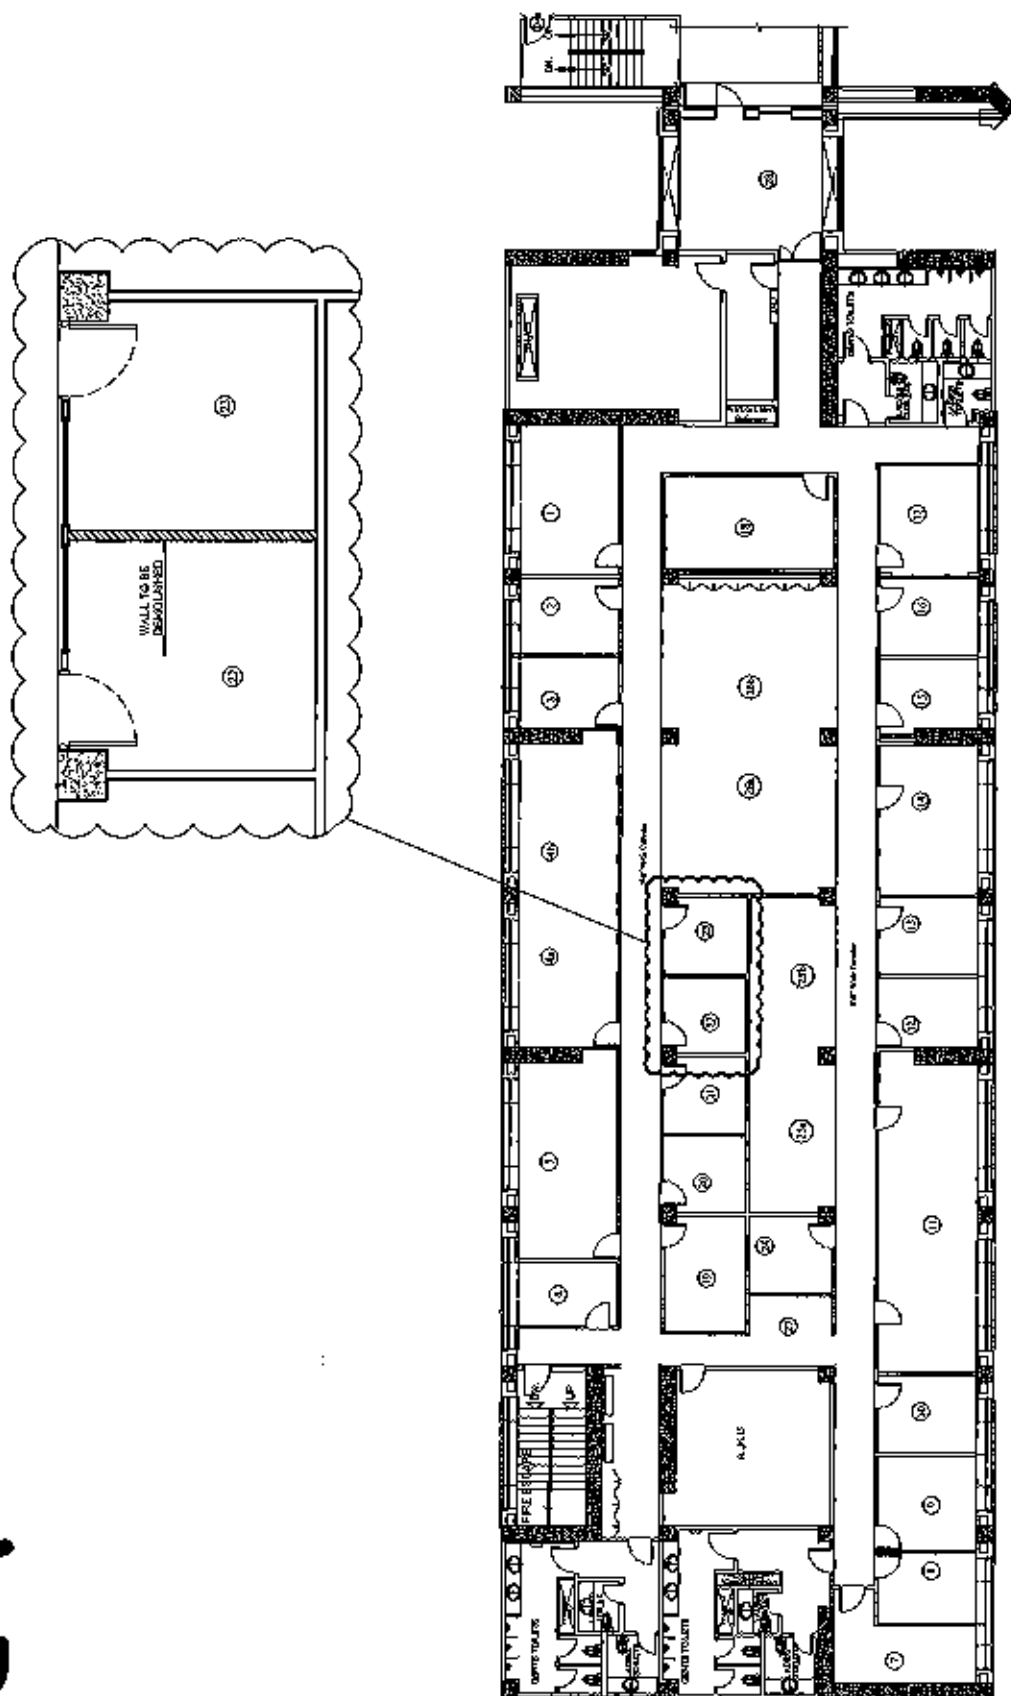

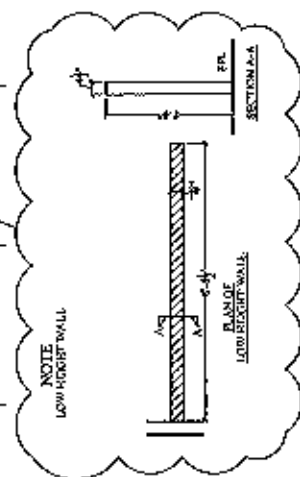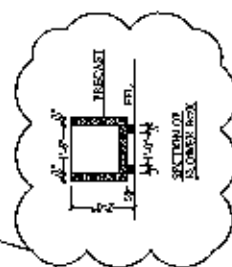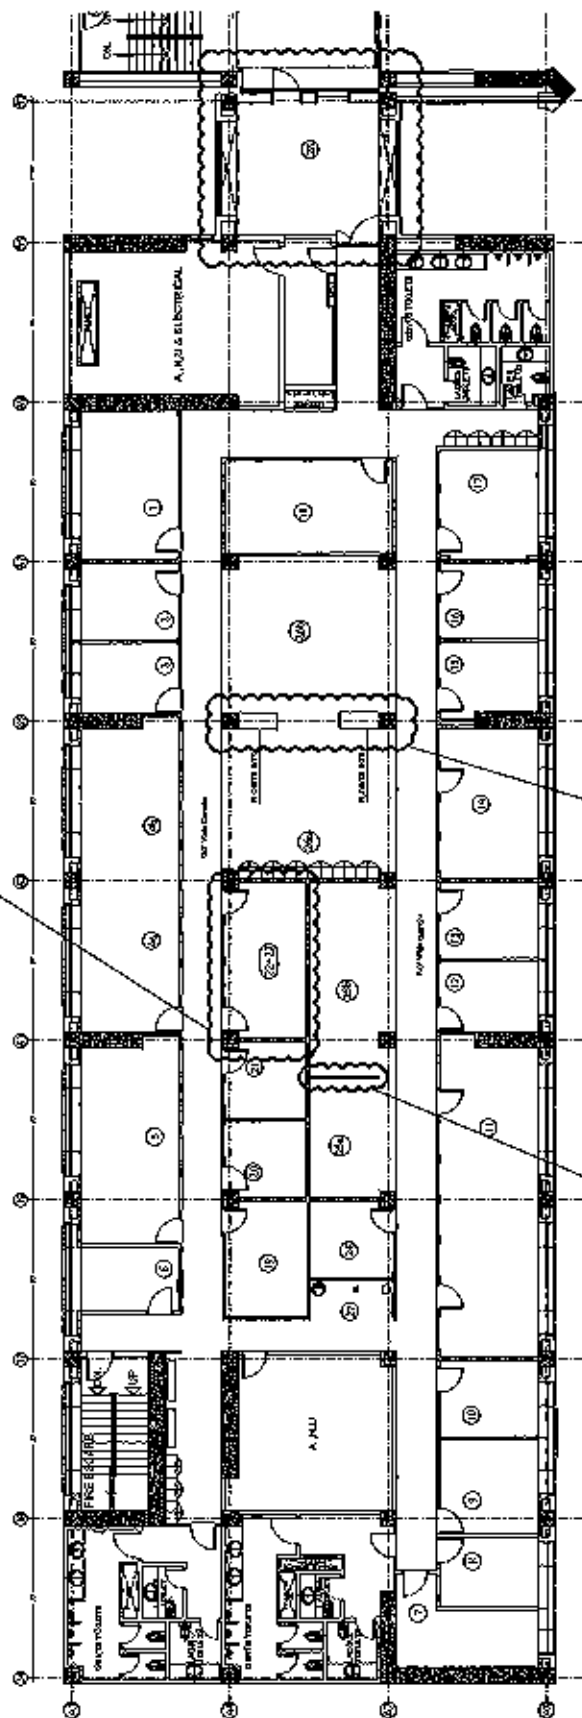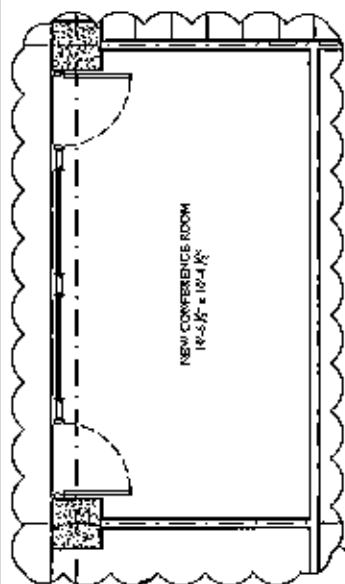


GENERAL NOTES (ELECTRICAL POWER)

1. IN EACH SET OF SOCKETS OR SWITCHES USE SEPARATE BOXES FOR DISSIMILAR PHASES.
2. CONDUIT RUNS TO BE DECIDED AS PER SITE CONDITIONS.
3. HEIGHT OF SWITCHES IN ALL AREA TO BE 1200 A.F.F.L. UNLESS MENTIONED SEPARATELY.
4. HEIGHT OF SOCKETS IN ALL AREAS EXCEPT KITCHEN BATH ROOMS OUTSIDE BUILDINGS TO BE 300 A.F.F.L.
5. NO TWO SEPARATE PHASES SHOULD BE BROUGHT TOGETHER IN SAME SWITCH BOX OR CONDUIT.
6. MIN. DISTANCE OF SOCKET FROM A WATER TAP SHOULD BE 1700.
7. USE G.I. BRITISH STANDARD BOXES FOR SWITCHES & SOCKETS.
8. INTERNAL WIRING OF ALL LIGHT FIXTURES SHOULD BE HEAT RESISTANT TYPE.
9. NO DIRECT RUN OF CONDUITS MORE THEN 9M ALLOWED USE PULL BOXES IF REQUIRED.
10. NOT MORE THAN TWO 90 DEGREE BENDS IN A CONDUIT ROUTE ALLOWED USE PULL USE PULL BOXES IF SITE SITUATION REQUIRE MORE THAN TWO 90 DEGREE BENDS.
11. USE PROPER PVC SEALANT FOR JOINING CONDUITS/PVC BOXES.
12. THIS IS A GENERAL DRAWING USED FOR DIFFERENT TYPE OF PROJECT SOME SYMBOLS SYMBOLS MAY NOT BE APPLICABLE HERE.
13. POSITIONS LOCATIONS OF LIGHT FIXTURE, SWITCHES, SOCKETS ETC. ARE TENTATIVE EXACT LOCATIONS TO BE AGREED BY CONTRACTOR WITH CONSULTANT/ARCHITECT AS PER SITE.
14. THE MATERIAL USED SHOULD BE AS PER BRITISH STANDARDS/EUROPEAN NORM (EN) & THE INSTALLATION SHOULD BE CARRIED OUT AS PER AMERICAN NATIONAL ELECTRICAL CODE (NFPA-70).
15. BEFORE START OF EXECUTION OF ELECTRICAL WORK SHOP DRAWINGS MUST BE PREPARED BY THE CONTRACTOR AND TO BE APPROVED BY THE CONSULTANT.
16. ALL ELECTRICAL DRAWINGS SHALL BE READ IN CONJUNCTION WITH B.O.Q. SPECIFICATION, ARCHITECTURAL STRUCTURAL, PLUMBING & HVAC DRAWINGS.
17. FOR EXACT DIMENSIONS USE ARCHITECTURAL DRAWINGS.
18. SYMBOLS USED ARE INDICATIVE SIZES SHOWN ARE NOT OF THE ACTUAL SIZES.
19. WIRING TO BE STARTED ONCE THE CONDUIT SYSTEM IS COMPLETE WITH BACK BOXES & CLEANED OF RUBBISH, DUST, HUMIDITY ETC.


GENERAL NOTES (COMMUNICATION SYSTEMS)

1. COMMUNICATION SYSTEMS DRAWINGS ARE INDICATIVE, CONTRACTOR MUST PREPARE SHOP DRAWINGS SHOWING EXACT DIMENSIONS OF EQUIPMENT, OUTLETS, CONDUIT, ROUTES, PULL BOXES NO. OF WIRES/CABLES AND BE APPROVED BY THE CONSULTANT BE FOR EXECUTION.
2. ALL THE METAL PARTS USED IN COMMUNICATION SYSTEMS MUST BE PROPERLY GROUNDED.
3. MINIMUM DIA OF TELEPHONE WIRES TO BE 0.8MM AND TO BE OF COPPER.
4. ALL TELEPHONE WIRES & CABLES TO HAVE ALUMINIUM FOIL WITH LEAD WIRE FOR GROUNDING.
5. ALL CABLES TO BE USED FOR LAN OR WAN NETWORKING TO CAT.7 OR ABOVE.
6. ALL CABINETS TO BE GROUNDED.
7. FIBRE OPTIC CABLES TO BE USED WHEN DISTANCE FROM ONE SWITCH PANEL TO MAIN PANEL IS MORE THAN 100M.
8. OUTLET PLATES TO BE OF SAME SIZE & OF MANUFACTURERS AS APPROVED FOR SOCKETS.
9. MAINTAIN MINIMUM CLEARANCE OF 75mm OF COMMUNICATION WIRES & CABLE WITH POWER (240V/400V AND ABOVE) CABLES.
10. DO NOT USE SAME RACEWAYS (DUCT/CABLE TRAY) FOR COMMUNICATION CABLES AS FOR POWER CABLES.
11. ALL COMMUNICATION DRAWINGS TO BE READ IN CONJUNCTION WITH SPECS B.O.Q. ARCHITECTURAL, ELECTRICAL POWER, PLUMBING, HVAC DRAWINGS.

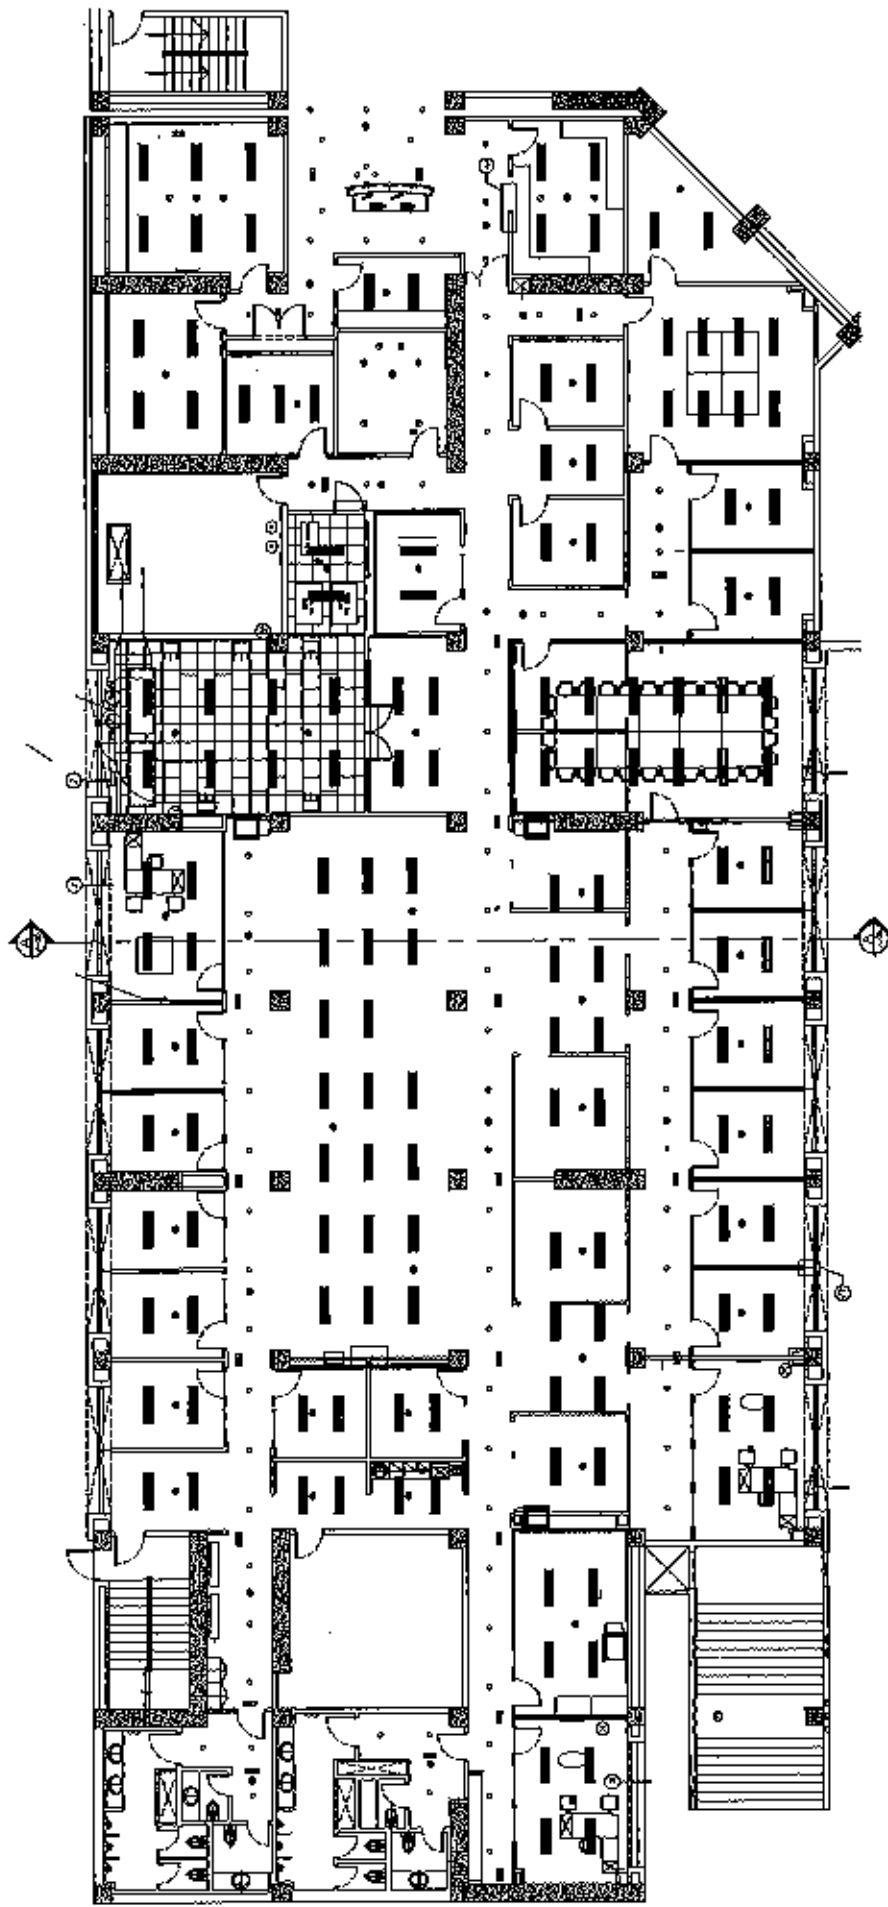

LEGEND	
1	PUR 18, 50W, 12V HALOGEN DOWN LIGHT.
2	ILLUMIN. PROJECT 115.
3	3W LED DKA BATH DOWN LIGHT
4	TL TABLE LIGHT WITH 40W HALOGEN & 220V/20P
5	TRANSFORMER ILLUMIN. ASS. 115.
6	50W, 12V HALOGEN DOWN LIGHT ILLUMIN.
7	PROJECT 45
8	TRACK LIGHT WITH 2 METS 7x50W, HALOGEN
9	OR PUR 30, 50W


E2

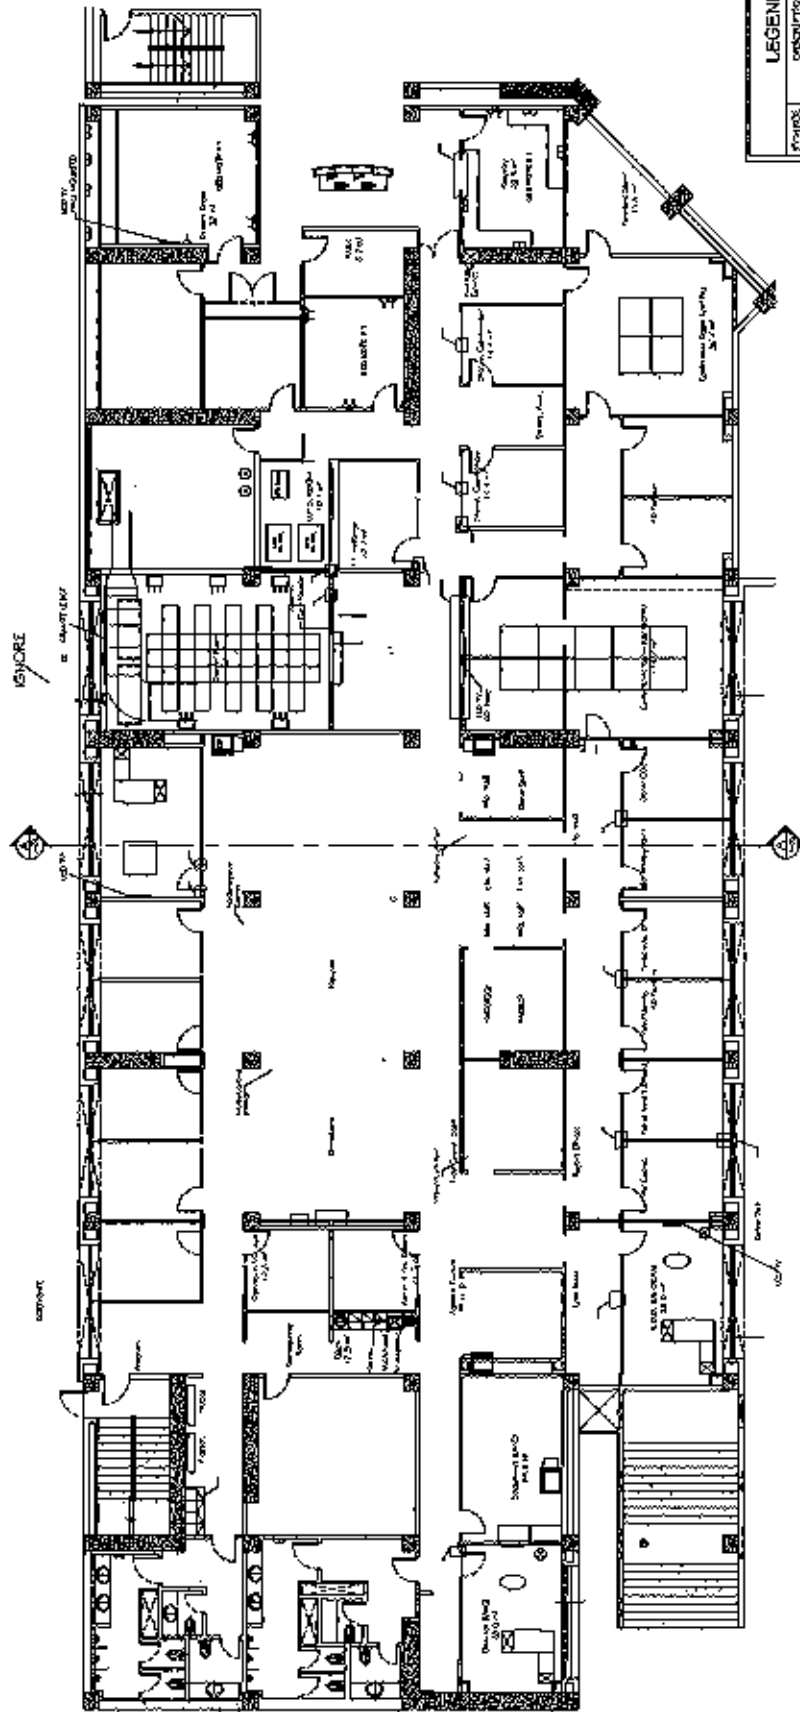


NOTES
1. ARRANGE SUPPLY FROM EXISTING SOCKETS ON WALL.


E3

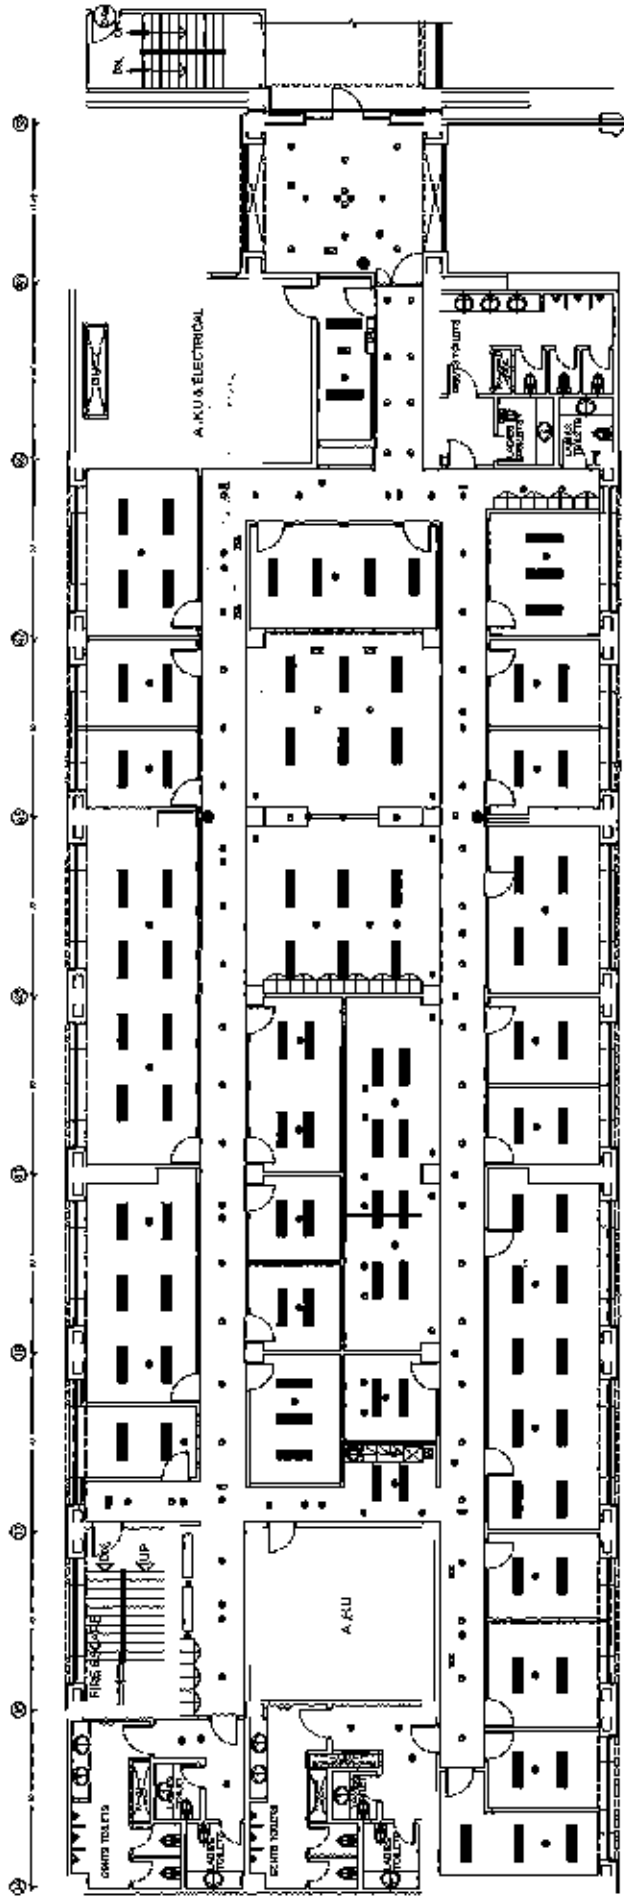

LEGEND

	DOWN LIGHT WITH 11W LED E 27 LAMP, ILLUMIA UK MODEL D-137 / LED / C
	8W LED DIA 85mm DOWN LIGHT
	TABLE HALOGEN LIGHT UR 16, 12V, 50W GUS 3 WITH TRANSFORMER
	50W PAR 16 G3 1/2 MANS HALOGEN LAMP DOWN LIGHT OF ILLUMIA UK MODEL D-1063
	TRACK LIGHT WITH 2 NO'S 50/01 50 PAR 16 BL ILLUMIA UK MODEL MARK TRACK - TH 100 X
	15W 42W LED RECESSED LIGHT OSIRIAN / DE EUROPEAN MAKE
	EXIT LIGHT 8 W SELF MAINTAINED 2 HOURS BACK UP, MARWIER / GENT

E4

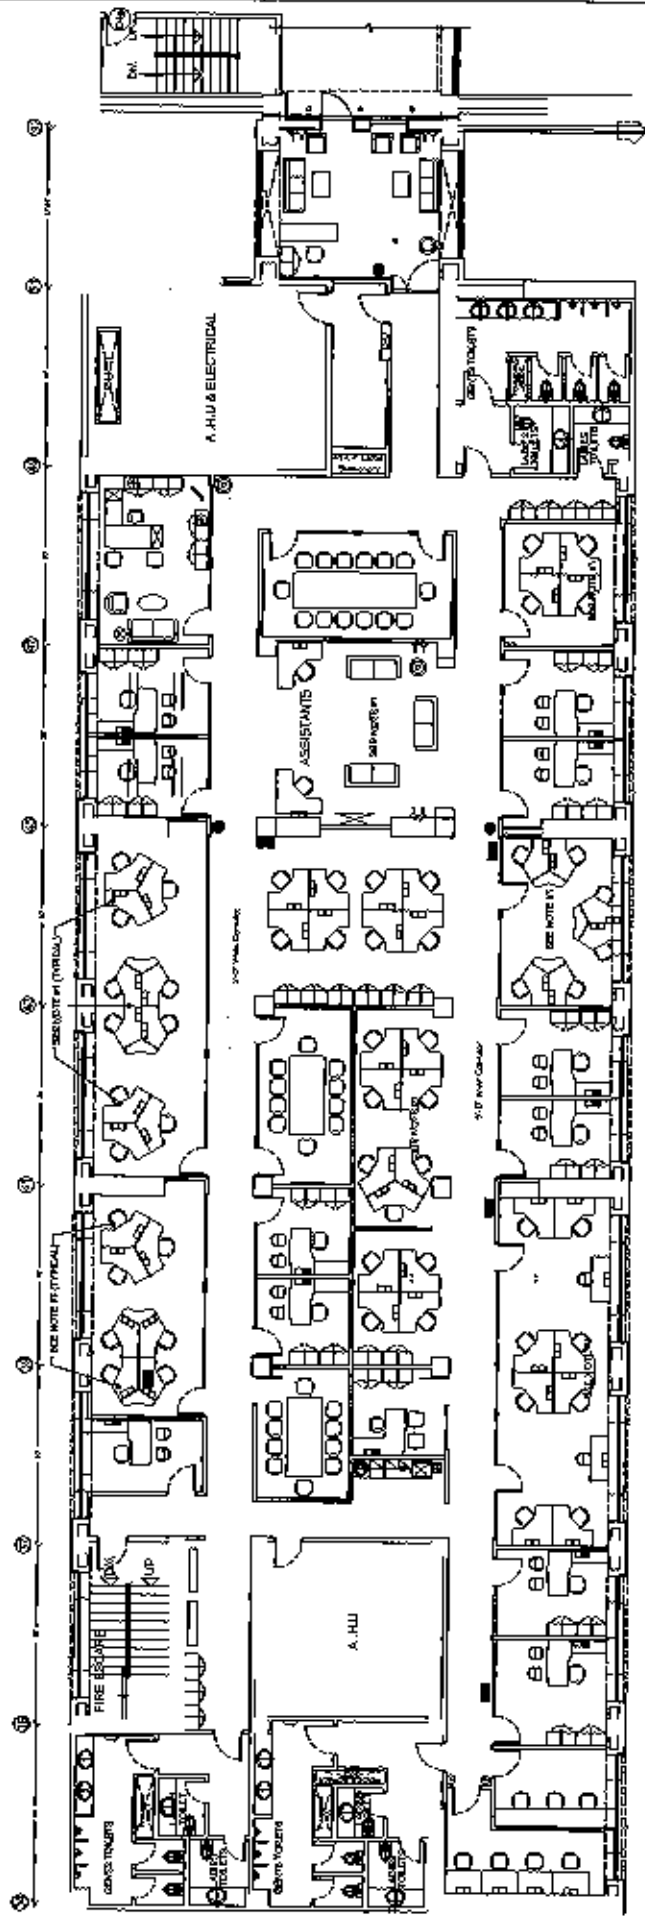

LEGEND	
SYMBOL	DESCRIPTION

NOTES

1. ARRANGE ELECTRIC SUPPLY FROM EXISTING FLOOR BOXES
2. THE SOCKET BOXES TO BE OF MATT ENAMEL COLOUR MATCHING WITH WORK STATION.

