


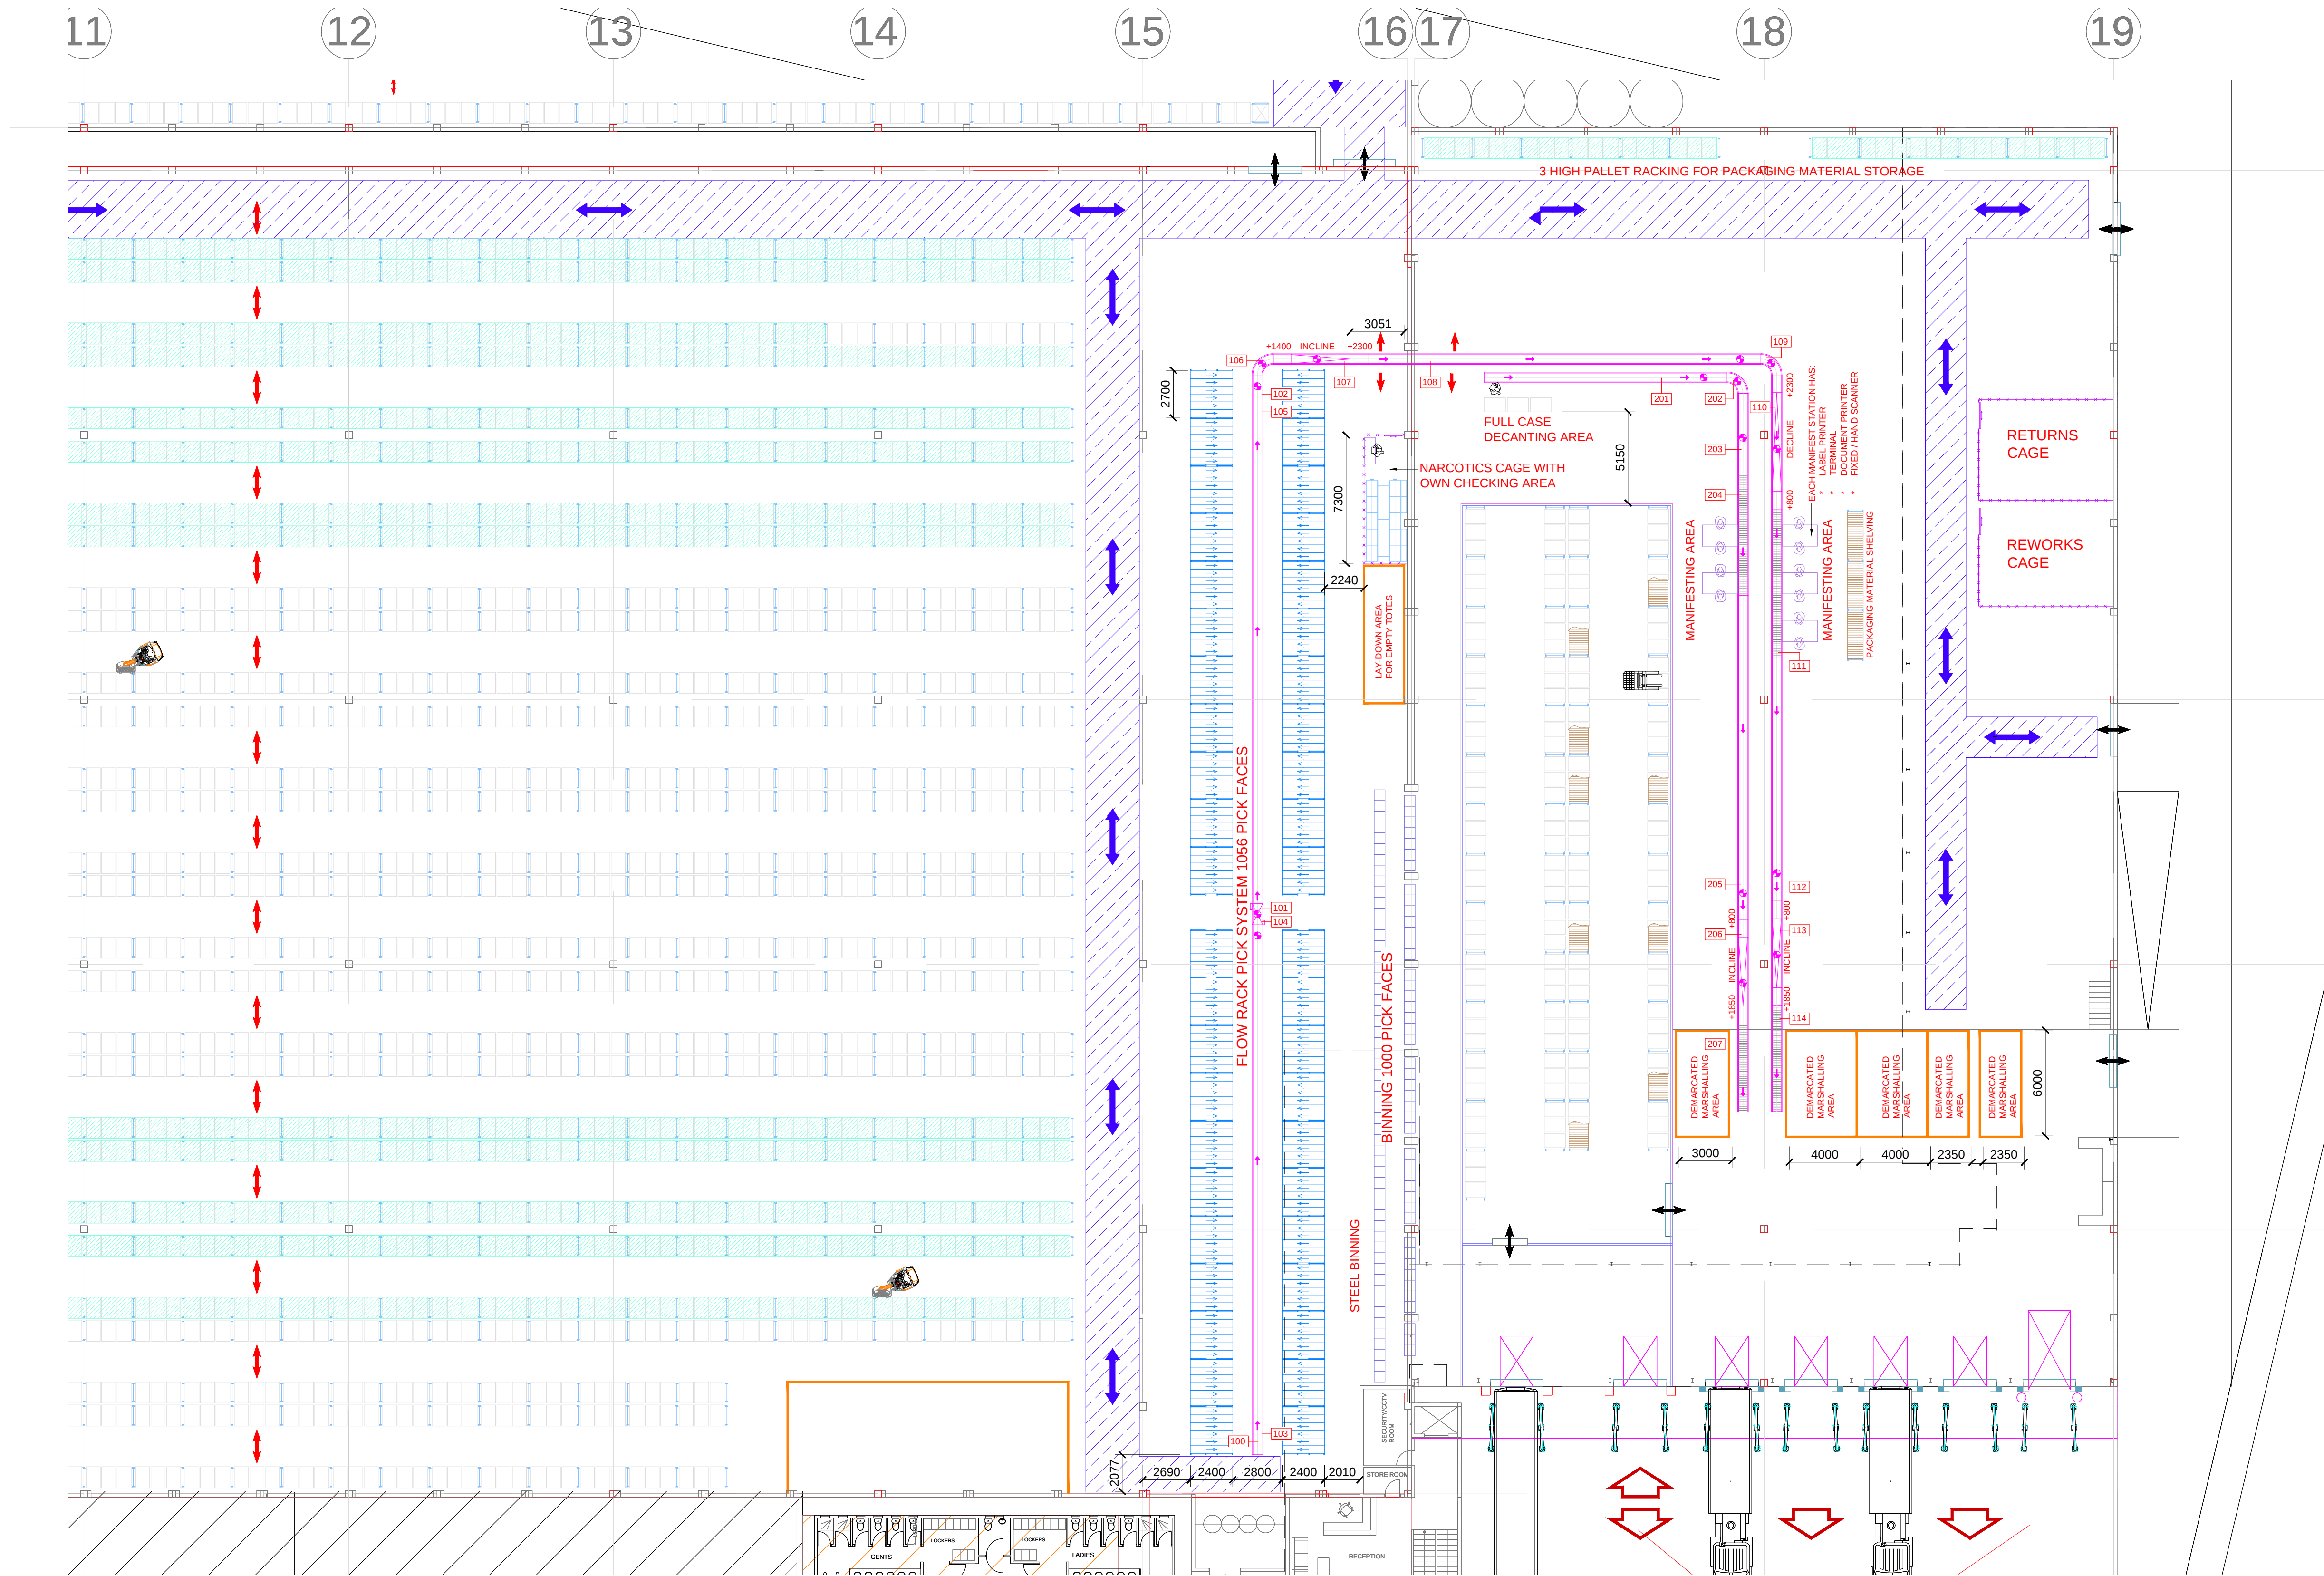

PLAN ON PICK SYSTEM AND MANIFESTING AREA

SCALE 1:200

PROJECT:
MSL PHARMACEUTICAL DISTRIBUTION CENTRE ZAMBIA

DRAWING TITLE:
DETAIL ON PICK SYSTEM AND MANIFESTING AREA

DRAWING NUMBER:
MSL 005

SCALE:
AS SHOWN

REVISION:
C

DATE:
13/06/2015

CLIENT:

MSL
Medical Stores for life

UNDP

THIS DRAWING AND ALL INFORMATION THEREIN
REMAINS THE PROPERTY OF LG SPECIALIST
WAREHOUSE CONSULTANT. COPYRIGHT RESERVED.

LG Specialist
Warehouse
Consultant
TEL: +27 (0)82 550 9345
EMAIL: lgc@ontega.co.za

C	DESCRIPTION NUMBERS ADDED TO CONVEYOR SYSTEM	11/08/2015	LFG
B	UPDATED TO ARCHITECTS LAYOUT MSL 23 07 15. REV 2	28/07/2015	LFG
A	INITIAL DESIGN	16/07/2015	LFG
REV:	REVISION	DATE:	DRAWN