



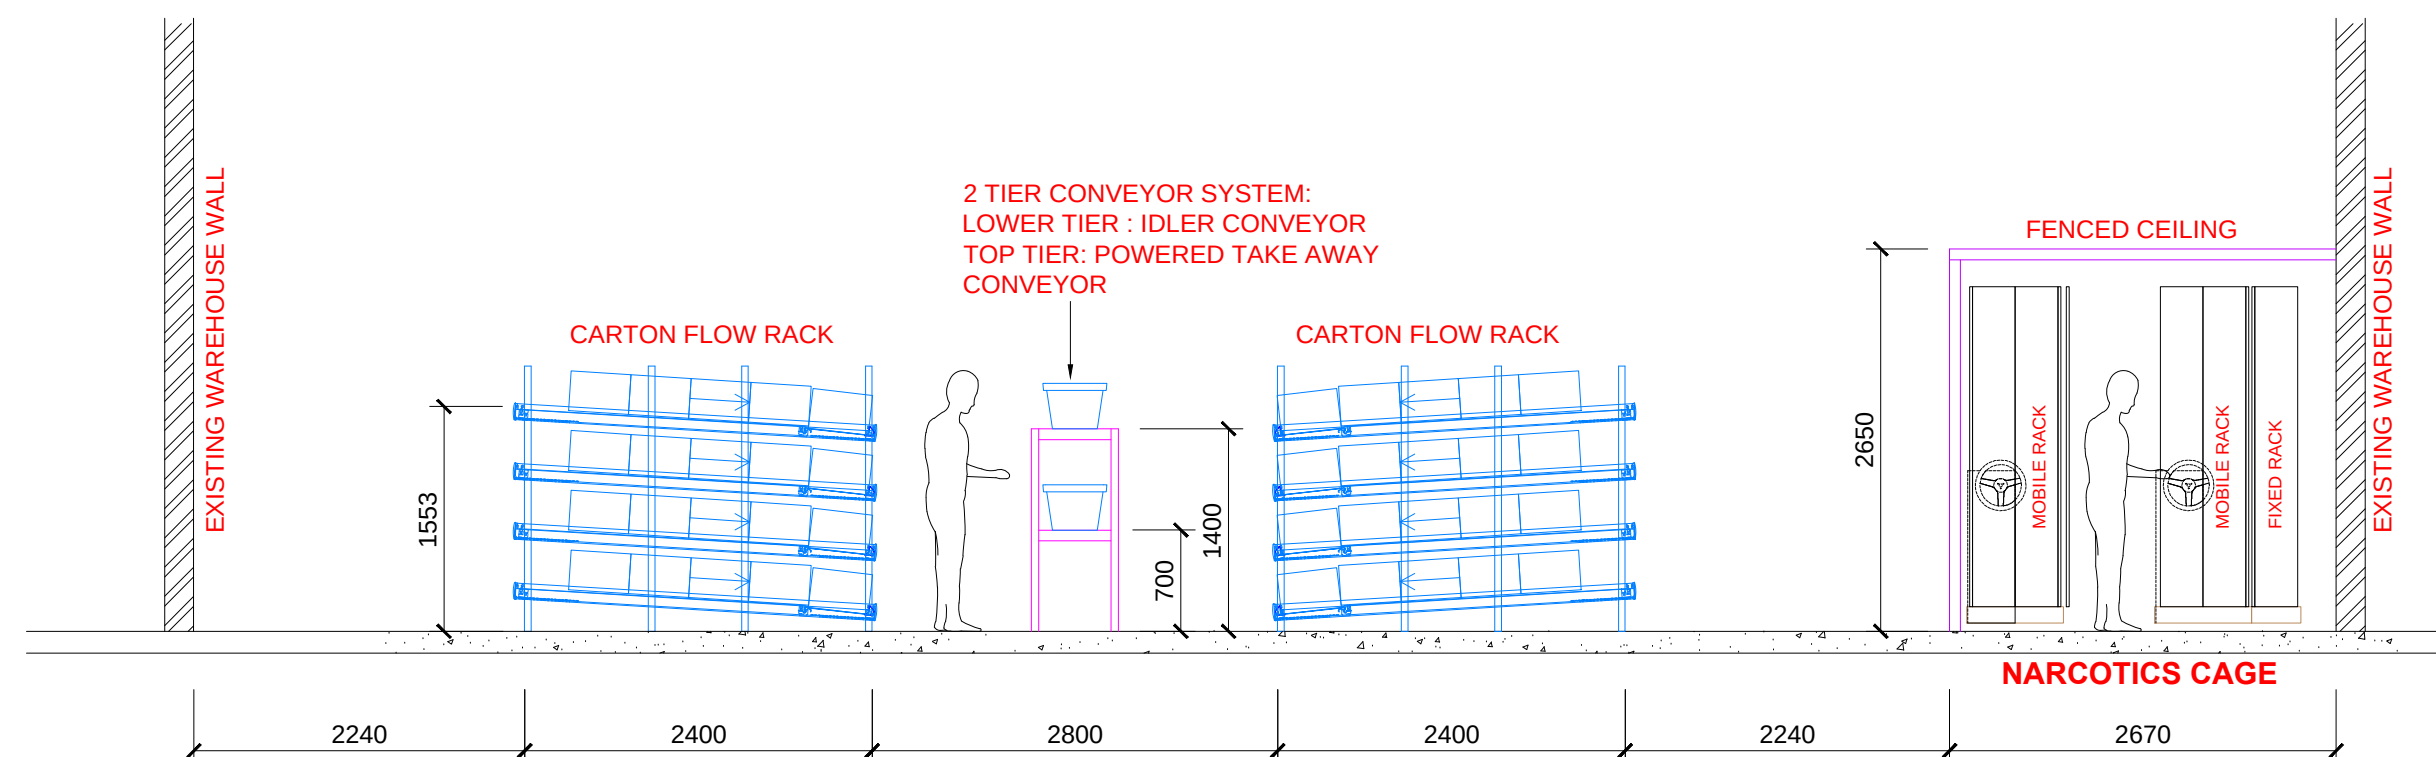

SECTION G-G THROUGH CARTON FLOW RACK PICK SYSTEM

SCALE 1:50

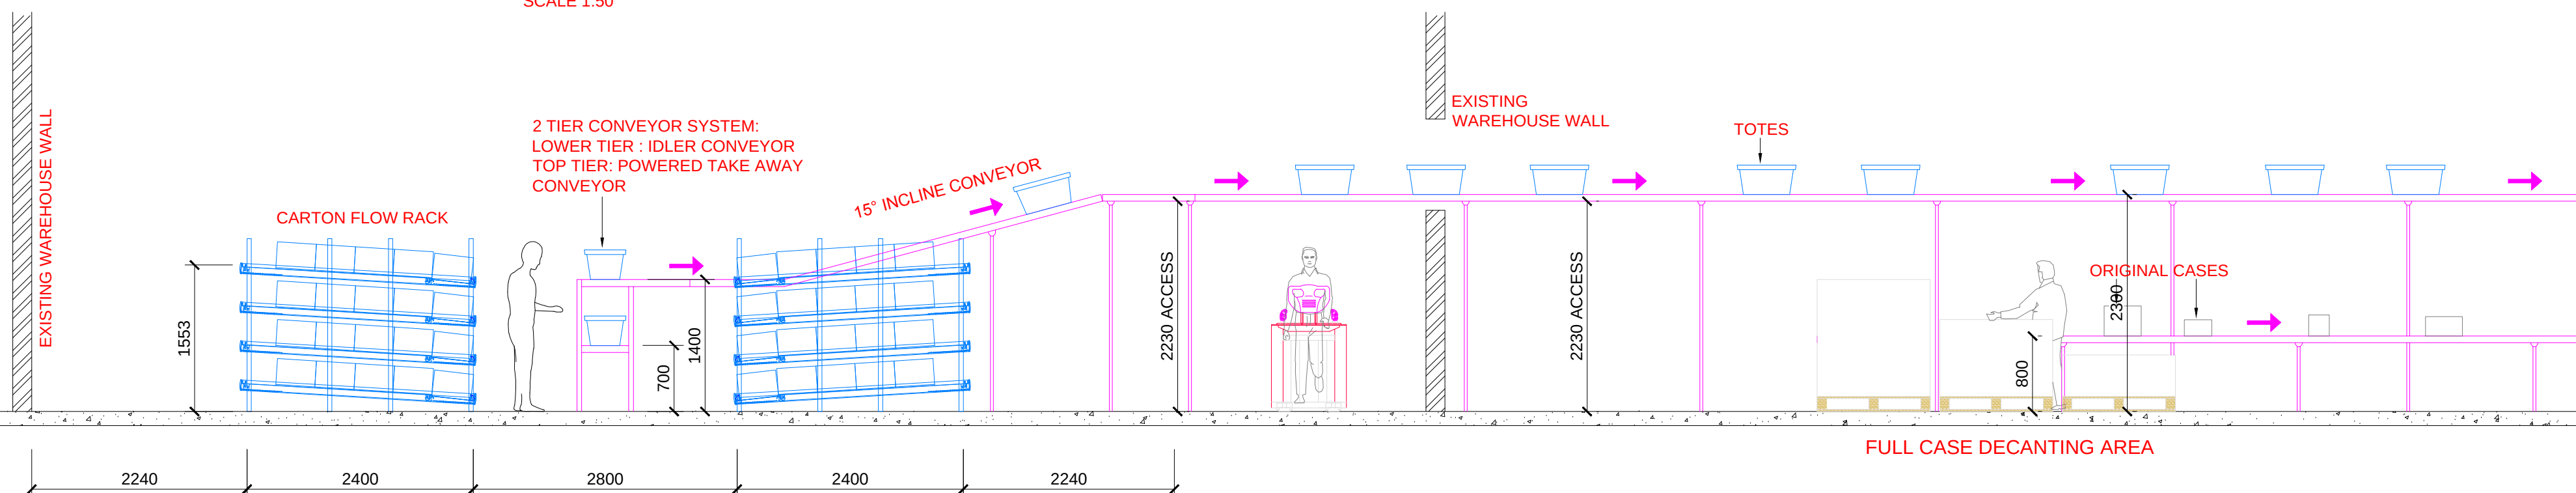

SECTION H-H THROUGH CARTON FLOW RACK PICK SYSTEM AND FULL CASE DECANTING AREA

SCALE 1:50

PROJECT: MSL PHARMACEUTICAL DISTRIBUTION CENTRE ZAMBIA				CLIENT: 	 Specialist Warehouse Consultant TEL: + 27 (0)82 330 9345 EMAIL: ler@ontega.co.za				
DRAWING TITLE: CONVEYOR SECTIONS									
DRAWING NUMBER: MSL 006	SCALE: AS SHOWN	REVISION: A	DATE: 16/07/2015	THIS DRAWING AND ALL INFORMATION THEREIN REMAINS THE PROPERTY OF LG SPECIALIST WAREHOUSE CONSULTANT. COPYRIGHT RESERVED.					
		</							