




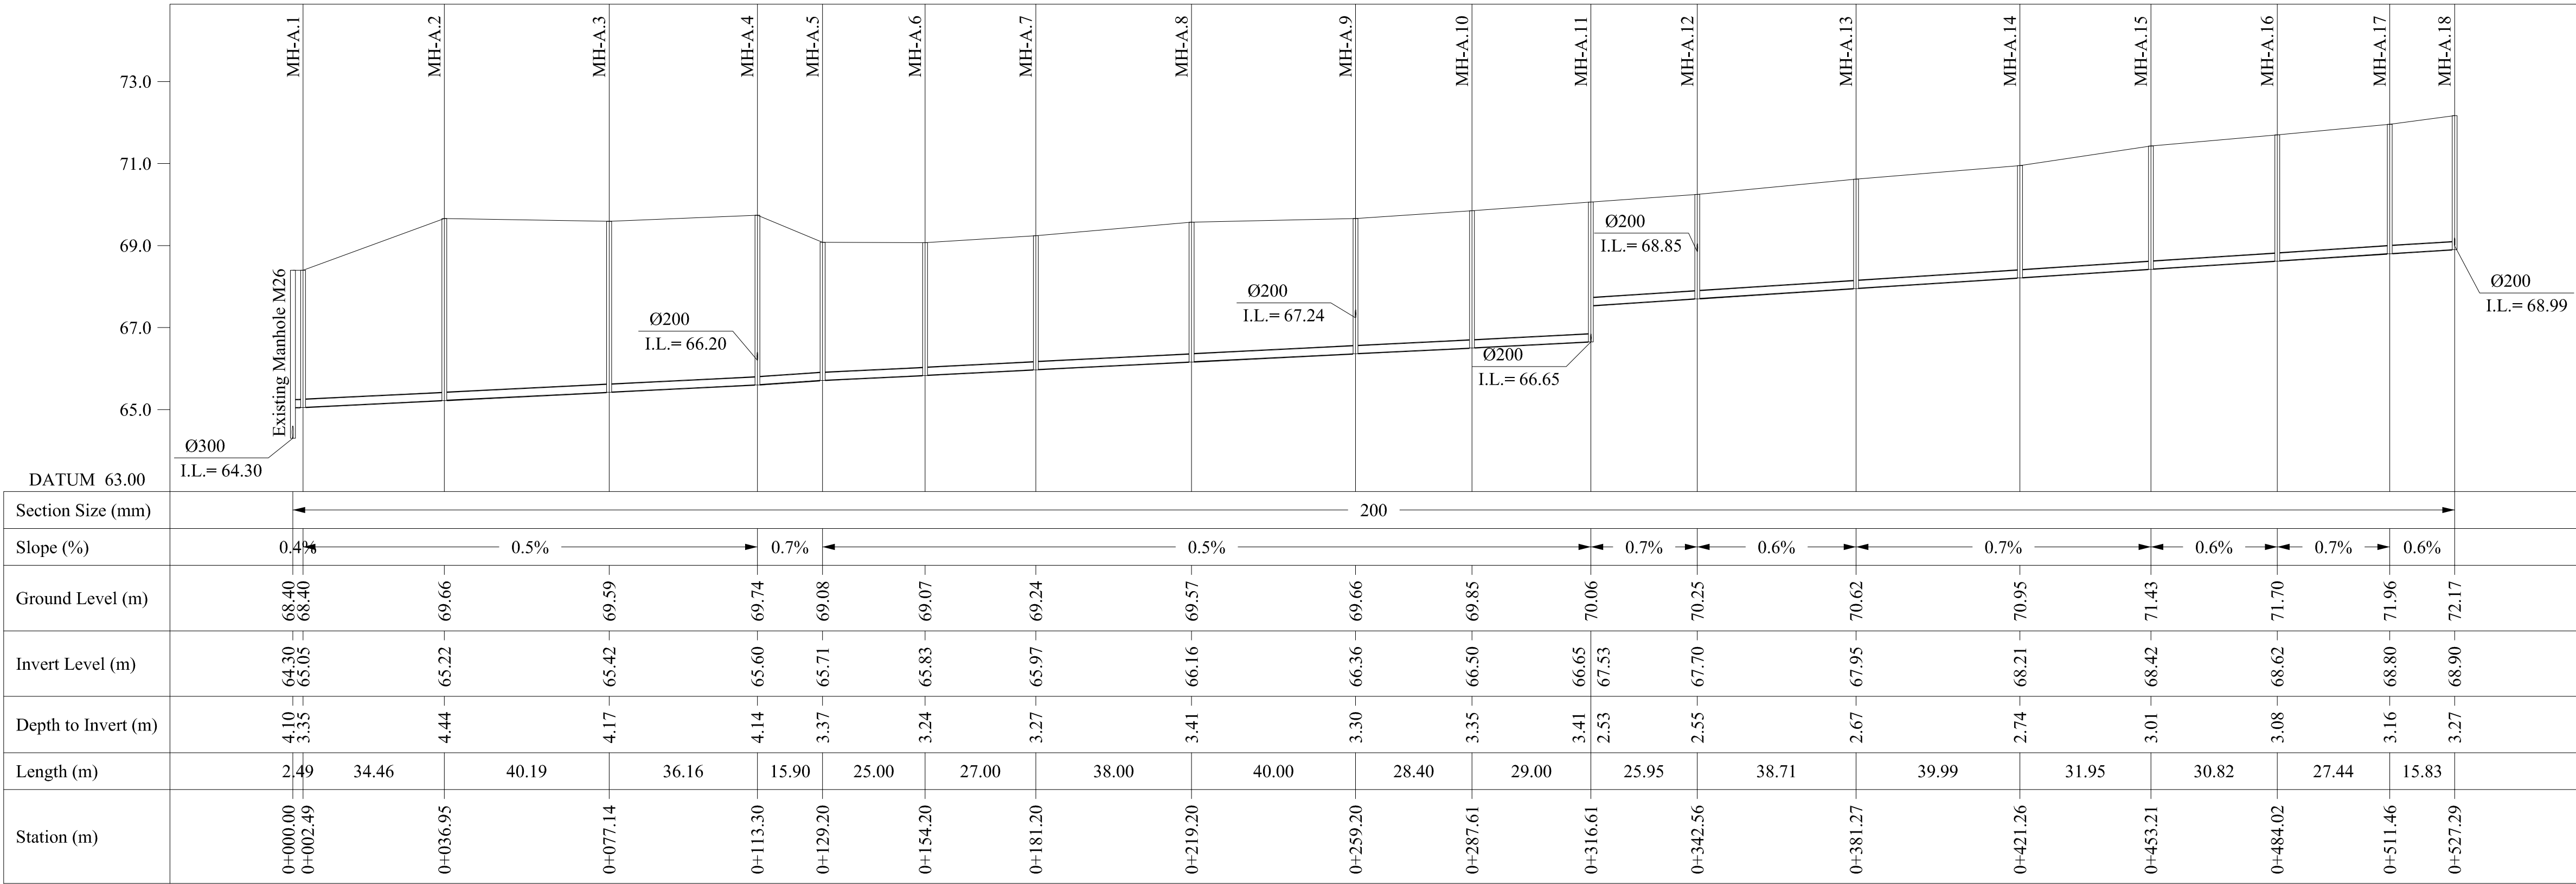

LINE A (PART 1/2)

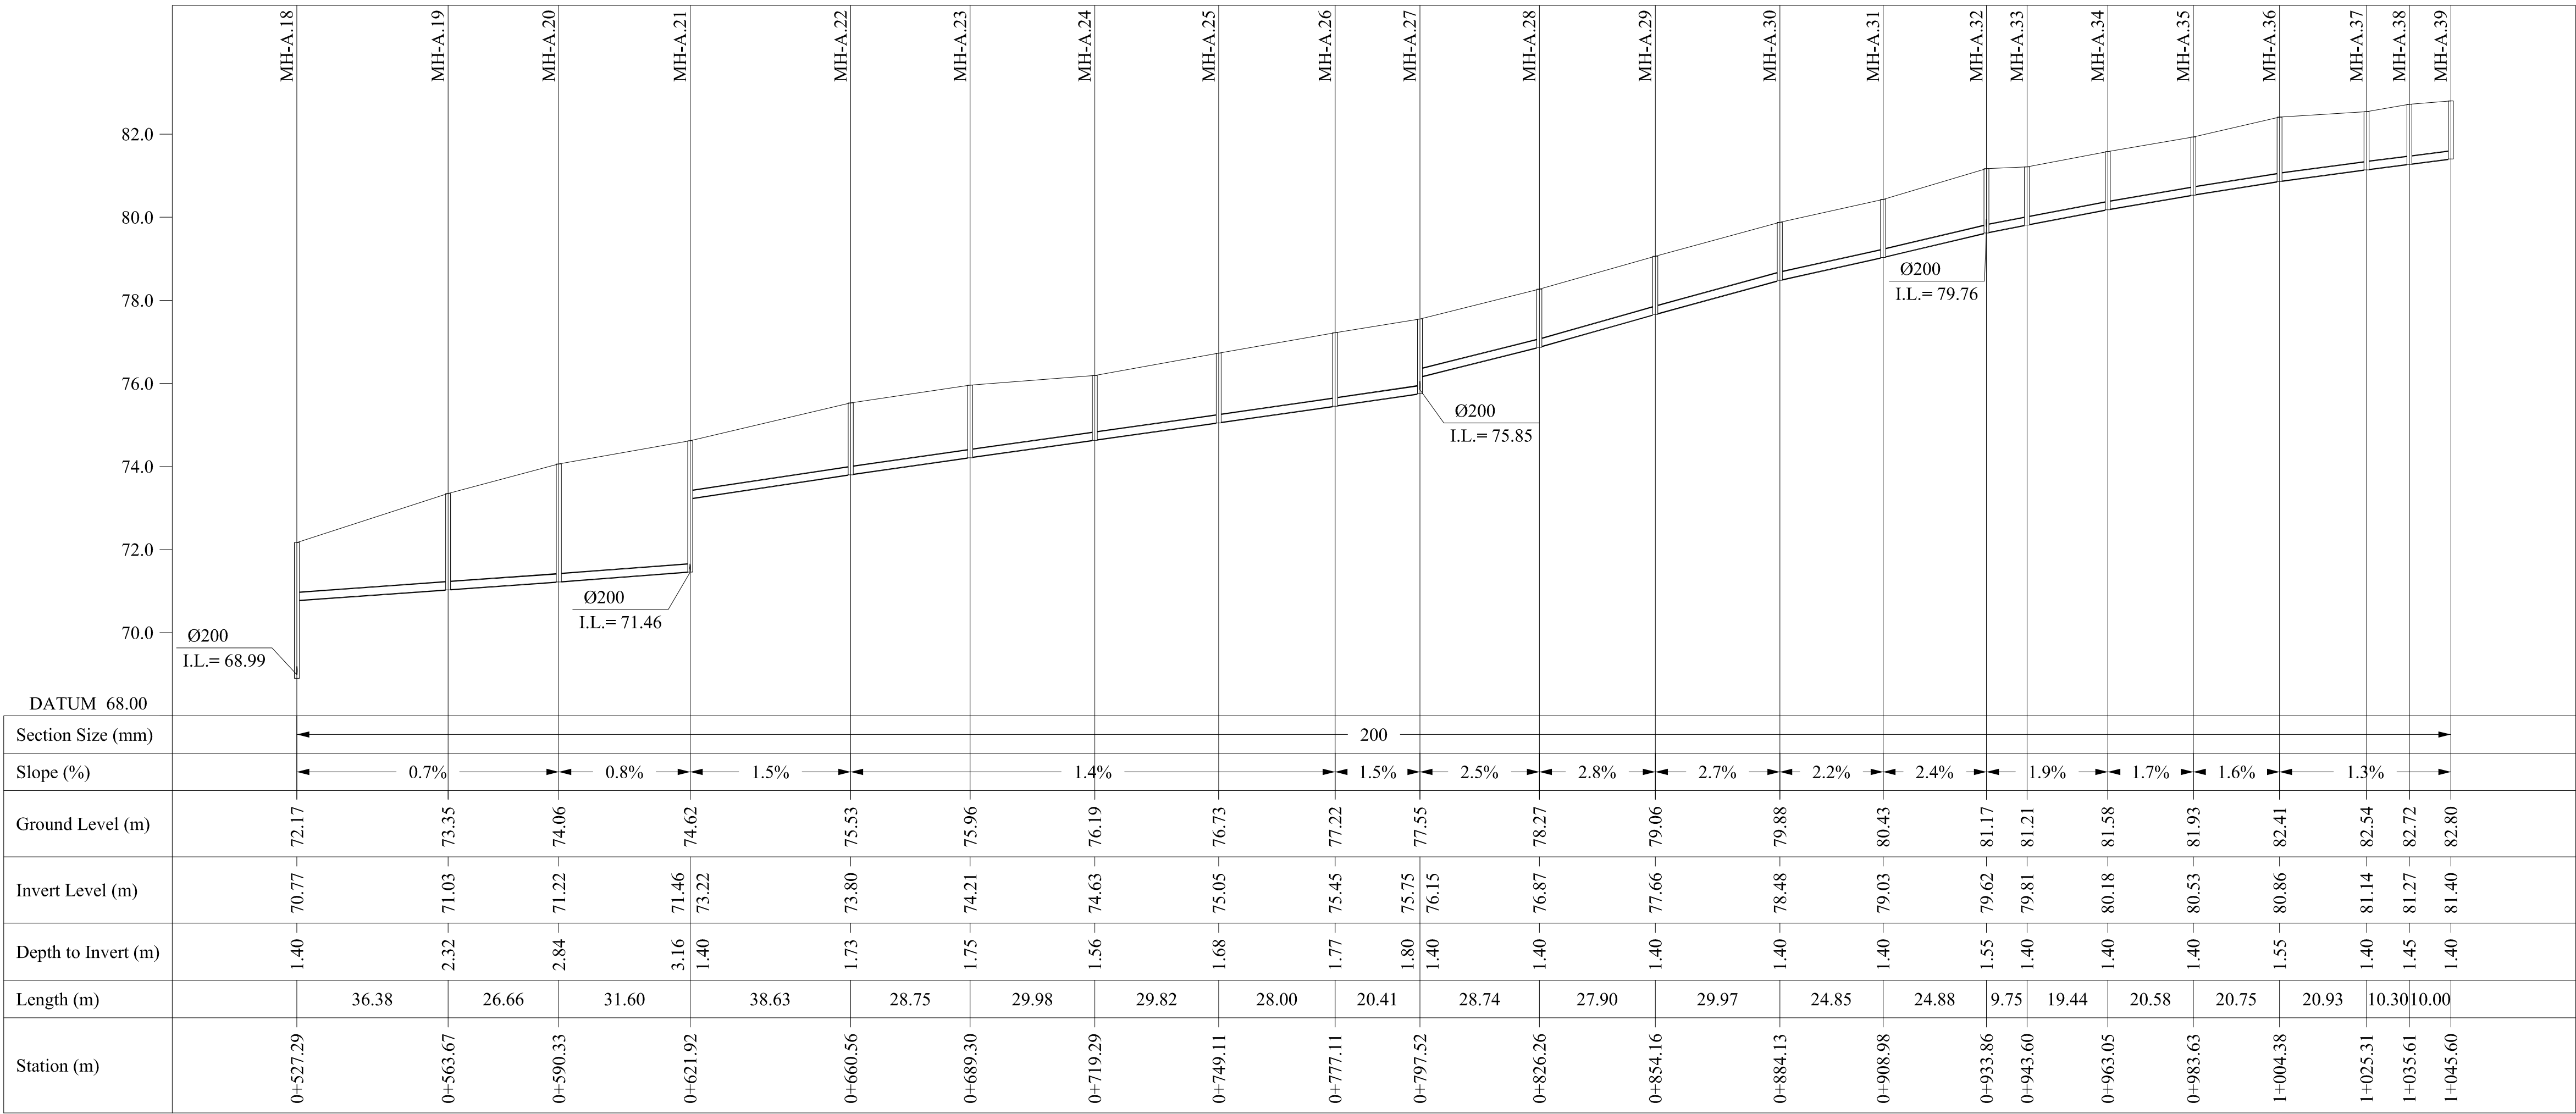

LINE A (PART 2/2)

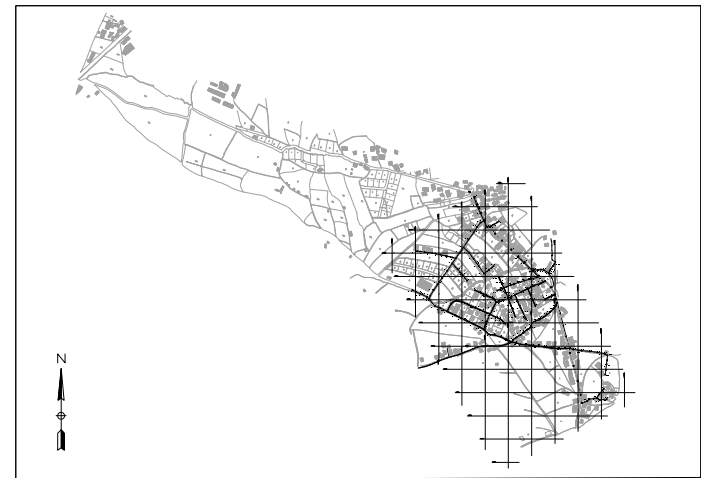

KEY PLAN

THIS DRAWING IS A COPYRIGHT. DO NOT SCALE FROM THE DRAWING. THE CONTRACTOR AND HIS SUB-CONTRACTORS ARE TO VERIFY ALL DIMENSIONS ON SITE BEFORE MAKING SHOP DRAWINGS OR COMMENCING MANUFACTURE.

United Nation Development Programme
UNDP Lebanon
Social and Local Development Programme
P.O.Box: 11-3216 Beirut, Lebanon
Tel: 961 1 962491

PROGRAMME: Lebanese Host Communities Support Programme
Support to Integrated Service Provision at the Local Level

PROJECT NAME: TAL ABBAS EL GHARBI SEWAGE NETWORK

- NOTES:
- 1- ALL DIAMETERS ARE IN MILLIMETERS (AND ELEVATIONS IN METERS) UNLESS OTHERWISE MENTIONED.
 - 2- FOR TYPICAL DETAILS, REFER TO SEWAGE SYSTEM TYPICAL DETAILS, DRAWINGS SW-10 TO SW-13
 - 3- PROFILES SHOULD BE READ IN CONJUNCTION WITH LAYOUT PLANS

0	M.N	11-12-2015	GENERAL REVISION	M.N.
REV	BY	Date	Description	Appr.
PROJECT NBR.			L1505	
PROJECT PHASE			TENDER	
DISCIPLINE			CIVIL ENGINEERING	
SECTOR				
BUILDING				
DESIGNED			M.N	
DRAWN			M.N	
CHECKED			M.N	
APPROVED				
DATE		11-12-2015		
SCALE		H 1/1000 & V 1/100		
SHEET SIZE		A1		

Title
TAL ABBAS EL GHARBI SEWAGE NETWORK
SEWAGE PROFILES LINE A