


CHAINAGE / СТАЦИОНАЖА	0+000.00	0+000.60		0+005.00		0+010.00		0+015.00	0+016.00	0+017.00	0+020.00	0+025.00	0+026.00	0+029.00	0+030.00	0+035.00	0+038.00	0+039.00	0+040.00	0+045.00	0+050.00	0+054.40	0+055.00					
GROUND ELEVATION / КОТА НА ТЕРЕХ				849.55		849.18		848.29			847.02	845.55	845.38		845.13		846.65		847.63		848.65	848.91	848.92					
CREST ELEVATION / КОТА НА КРУНА	849.00	852.00		852.00		852.00		852.00	851.00	851.00	850.83	850.56	850.50	850.50	850.56	850.83	851.00	851.00	852.00	852.00	852.00	852.00	849.00					
BOTTOM ELEVATION / КОТА НА ДНО	849.00	846.00		846.00		844.00		844.00	844.00	842.00	842.00	842.00	842.00	843.77	844.00	842.00	842.00	844.00	844.00	844.00	846.00	846.00	849.00					
EXCAVATION - FILL / ИСКОП - НАСИП			3.57		3.18		4.29		3.97		5.02	3.55	3.38	3.28	3.13	3.13	3.13	3.38	4.40	4.65	5.02	3.54	3.63	3.97	2.22	2.65	2.91	-0.08
VERTICAL GEOMETRY / ВЕРТИКАЛНА ГЕОМЕТРИЈА	L=0.60m 900.00%				L=15.40m 0.00%				L=1.00m 100.00%		L=9.00m -5.56%		L=3.00m 0.00%		L=9.00m 5.56%		L=1.00m 100.00%			L=15.40m 0.00%			L=0.60m 900.00%					

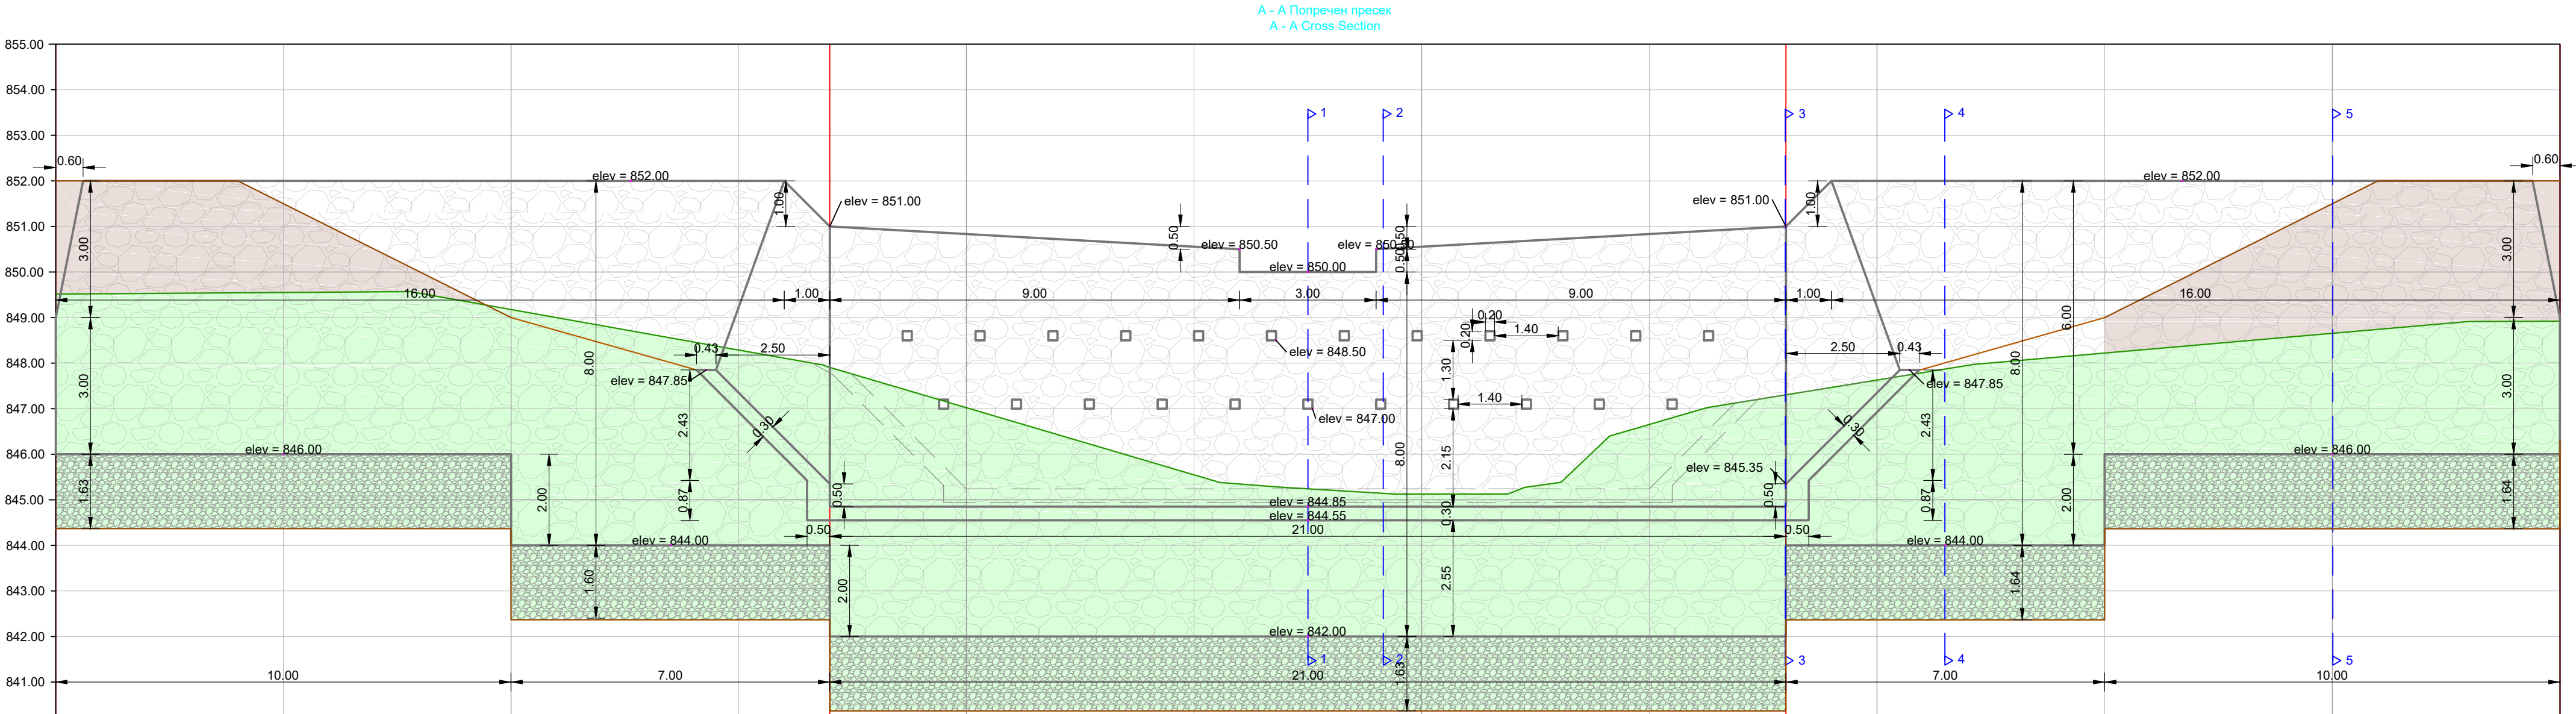

Легенда / Legend

- Ископ / Excavation
- Насип / Fill
- Камен во цементен малтер / Stone in Mortar
- Нафрлан камен / Filled stones
- Постелка / Bedding