




AUGUSTA VICTORIA HOSPITAL JERUSALEM

CHEMOTHERAPY UNIT
RENOVATION & REHABILITATION
May 2016


Architectural Drawings

A0	Cover
A1	List of Drawings
A2	Demolition Plan
A3	Proposed Plan
A4	False Ceiling Plan
A5	Floor Tiling Plan
A6	Safety Measurements Plan for Construction Phase
A7	Sections
A8	Sections
A9	Windows Details
A10	Windows Details
A11	Doors Details
A12	Doors Details
A13	Patient W.C. Detail
A14	Windows Rails Details
AD-01	Door Detail - D5
AD-02	Sink Detail
AD-03	Counters Detail - Nurses Counter 1
AD-04	Counters Detail - Nurses Counter 2
AD-05	Counters Detail - Secretary Counter
AD-06	Partition Detail

NOTES:

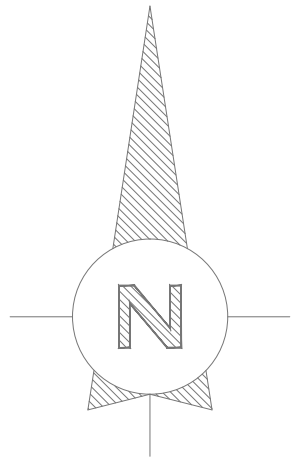

KEY PLAN

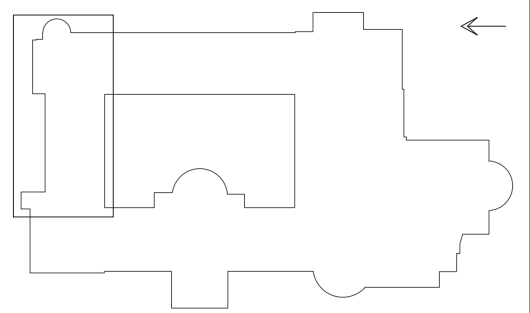

KHALIL ABU ARAFEH
Architects & Town Planners

Designed by:
Arch. Khalil Abu Arafah

Design Team:
Arch. Yasmine Abu Arafah
Arch. Laila Khaled

Project:
Augusta Victoria Hospital
Renovation + Rehabilitation of
Chemotherapy Center

Sheet name:
List of Drawings

SCALE:

☒ For review
☐ For approval
☐ For tender
☐ For construction


SHEET NO.
A01

May 2016


Shuafat, Marj Al-Muhawir St. 2, Jerusalem
Tel: 02-5874875 Fax: 02-5875417
E-Mail: info@abuarafeharchitects.net

NOT FOR CONSTRUCTION, FOR DESIGN PURPOSES ONLY .

NOTES:

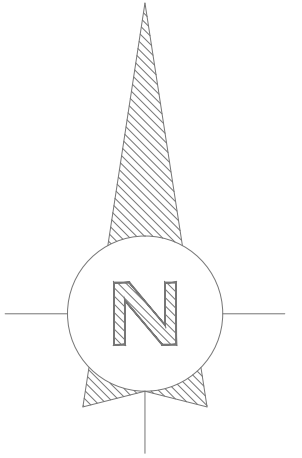

KEY PLAN

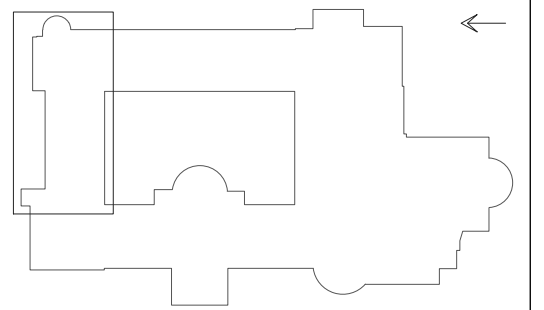

KHALIL ABU ARAFEH
Architects & Town Planners

Designed by:
Arch. Khalil Abu Arafah

Design Team:
Arch. Yasmine Abu Arafah
Arch. Laila Khaled

Project: **Augusta Victoria Hospital**
Renovation + Rehabilitation of
Chemotherapy Center

Sheet name:

Demolition Plan

Scale:


1:100

- ☒ For review
☐ For approval
☐ For tender
☐ For construction




May 2016

Shuafat, Marj Al-Muhawir St. 2, Jerusalem
Tel: 02-5874875 Fax: 02-5875417
E-Mail: info@abuarafeharchitects.net

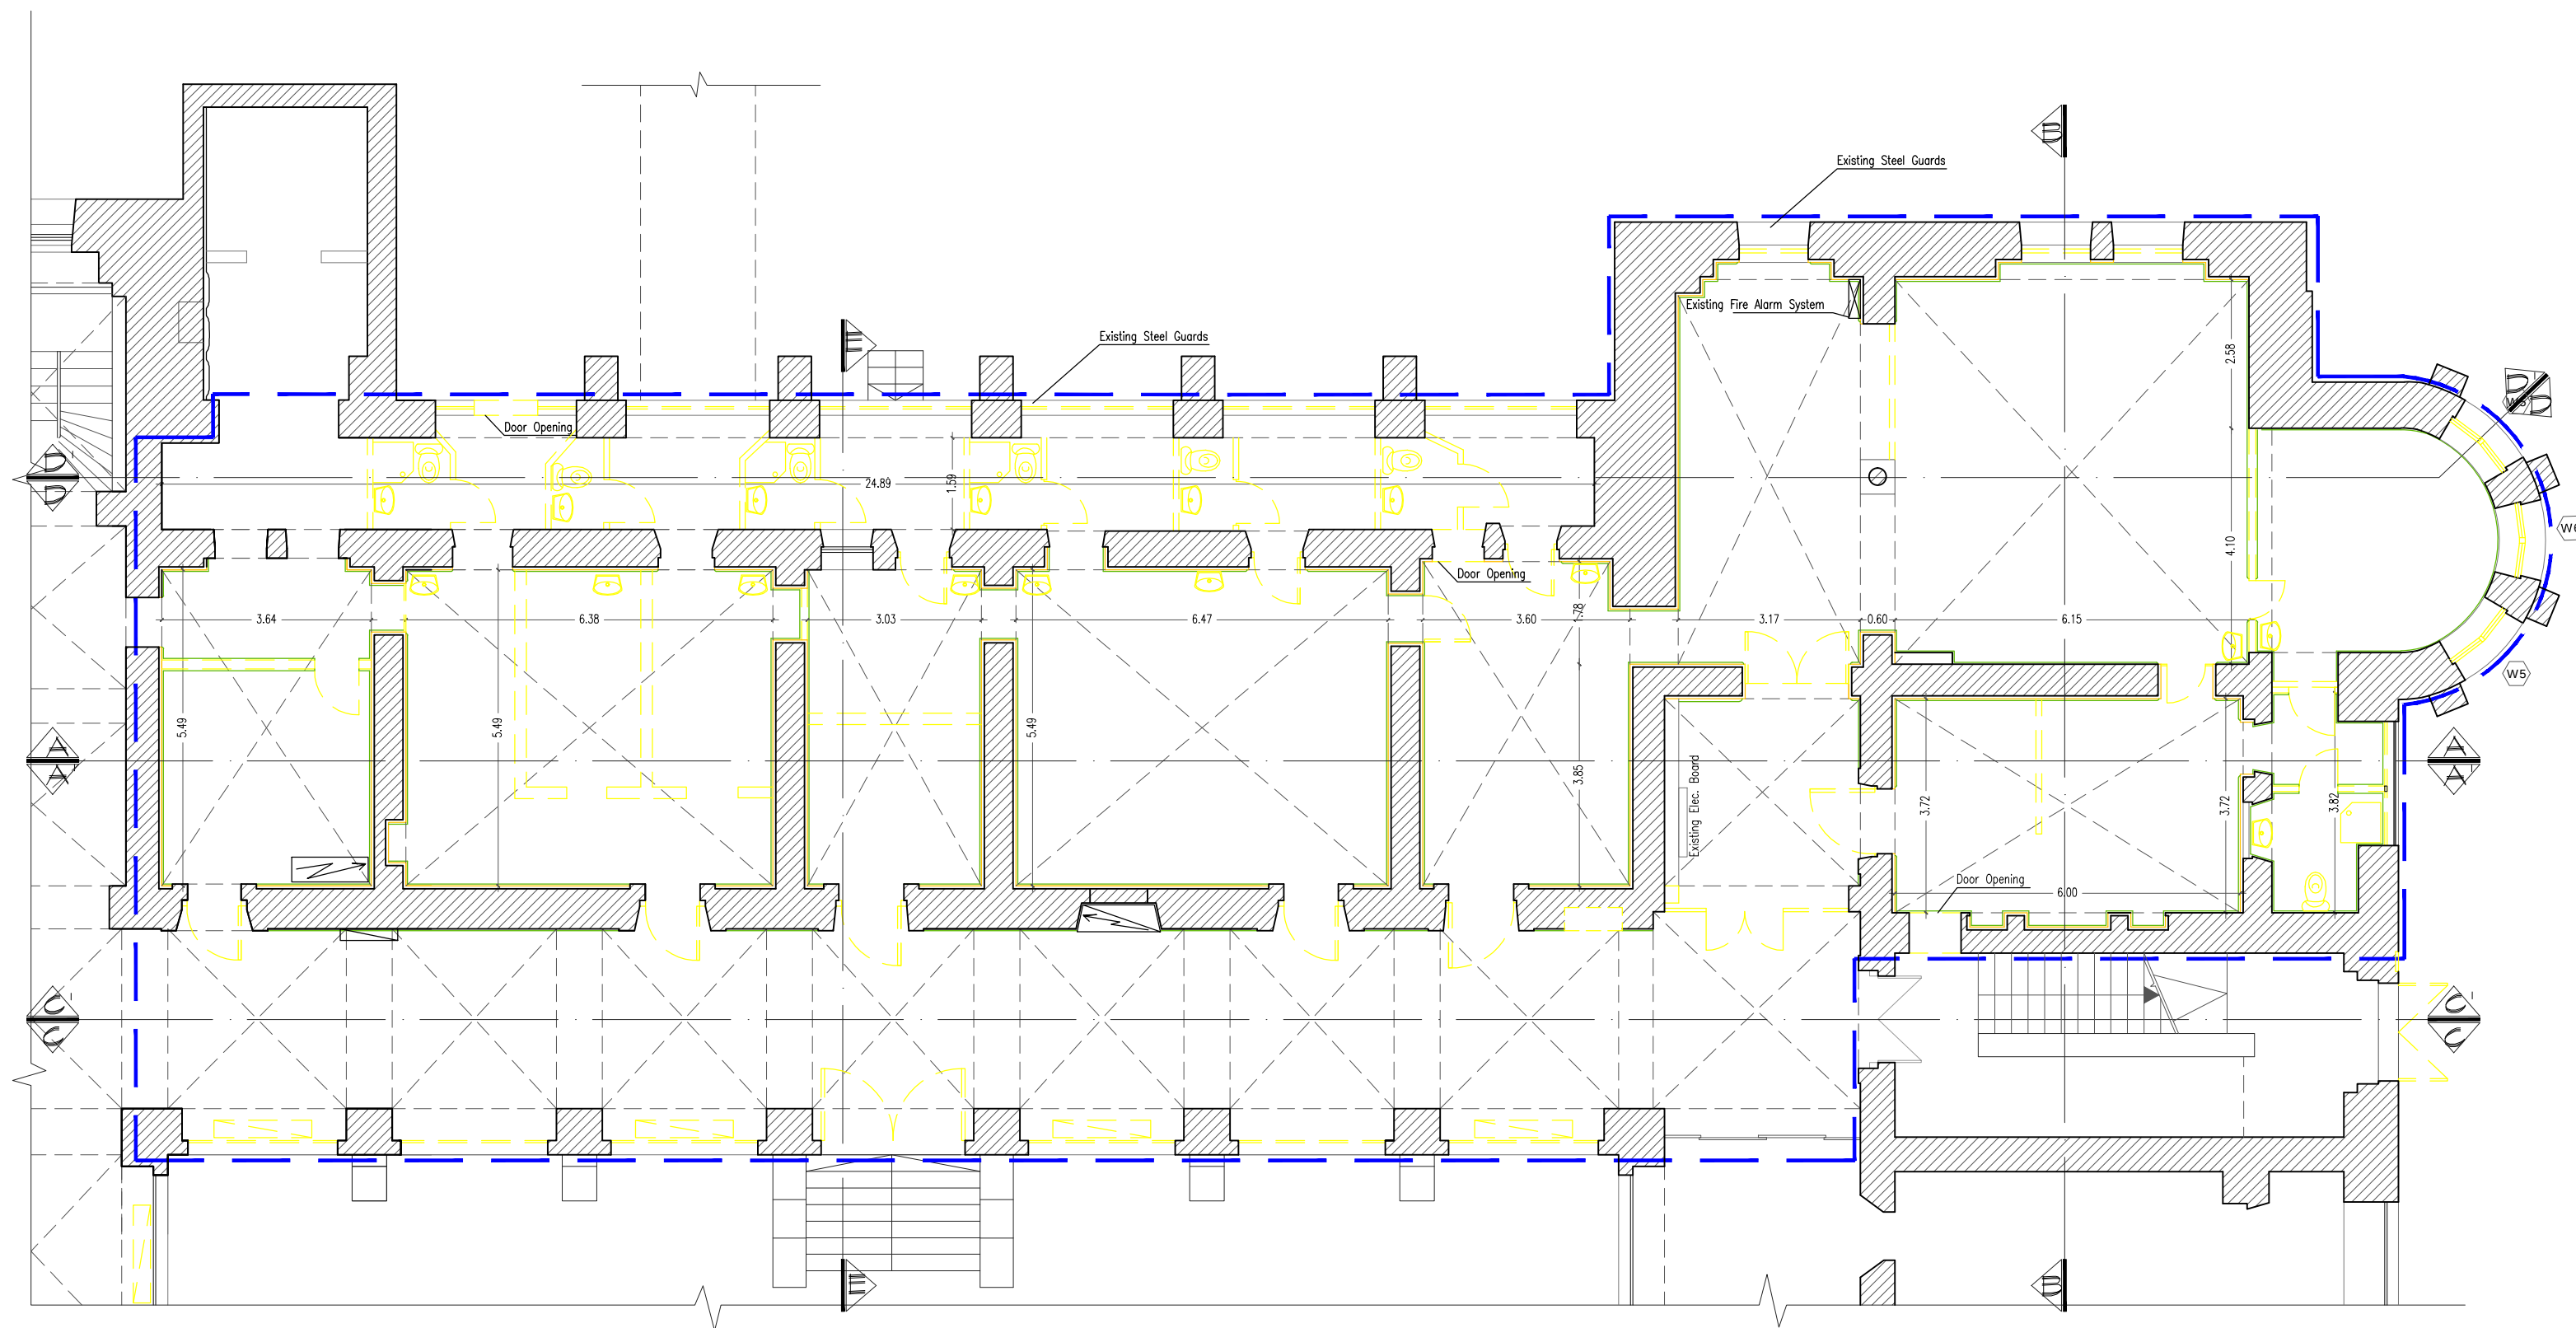


- Existing Stone walls
- Existing Wall Plaster
- Existing Wall Tiling (Perlato)
- Existing Block Walls
- Items to be demolished


NOT FOR CONSTRUCTION, FOR DESIGN PURPOSES ONLY .

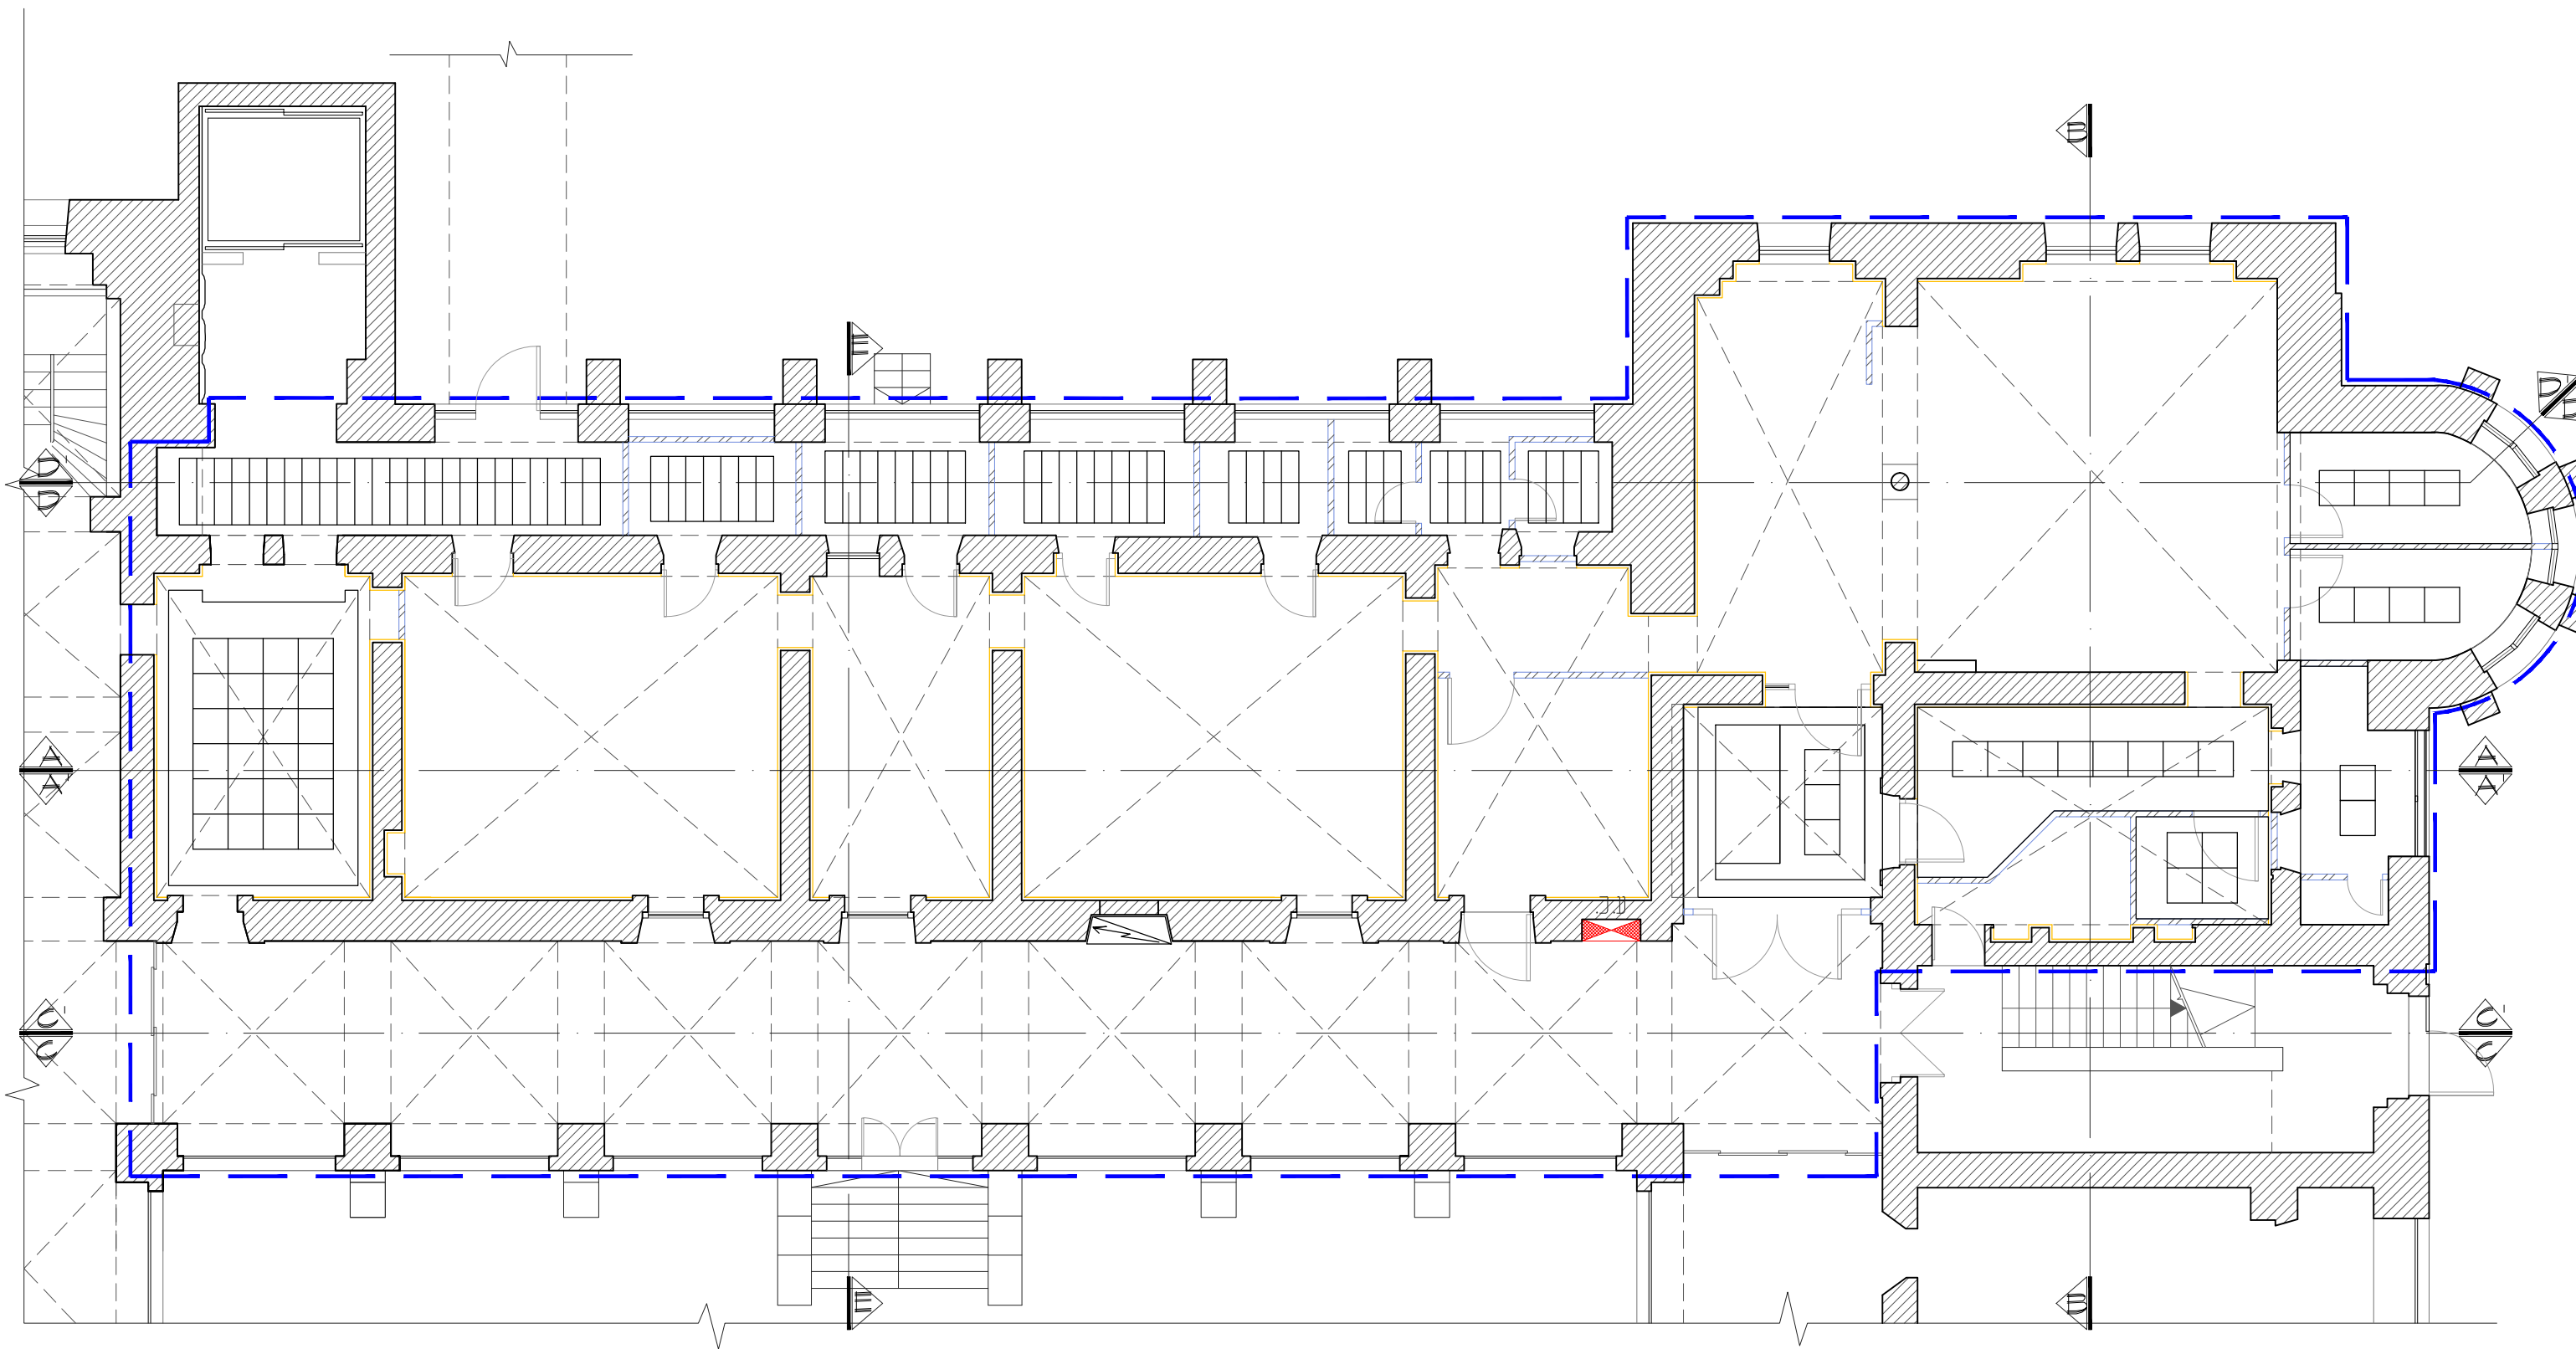

NOTES:

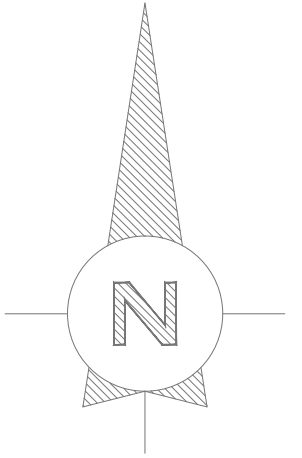

KEY PLAN

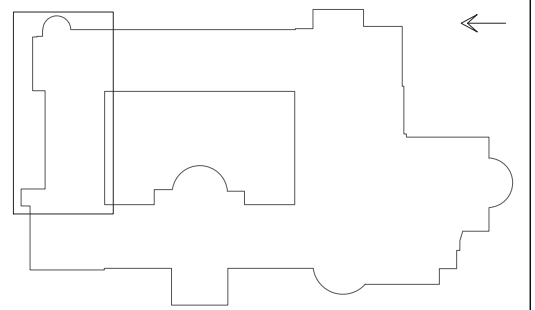

KHALIL ABU ARAFEH
Architects & Town Planners

Designed by:
Arch. Khalil Abu Arafah

Design Team:
Arch. Yasmine Abu Arafah
Arch. Laila Khaled

Project: **Augusta Victoria Hospital**
Renovation + Rehabilitation of
Chemotherapy Center


Sheet name:

False Ceiling Plan

Scale:

1:100




- ☒ For review
☐ For approval
☐ For tender
☐ For construction

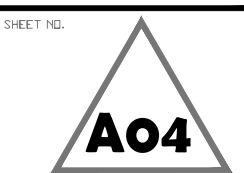

May 2016

ShvaPat, Marj Al-Muhawir St. 2, Jerusalem
Tel: 02-5874875 Fax: 02-5875417
E-Mail: info@abvarafaharchitects.net

NOT FOR CONSTRUCTION, FOR DESIGN PURPOSES ONLY .

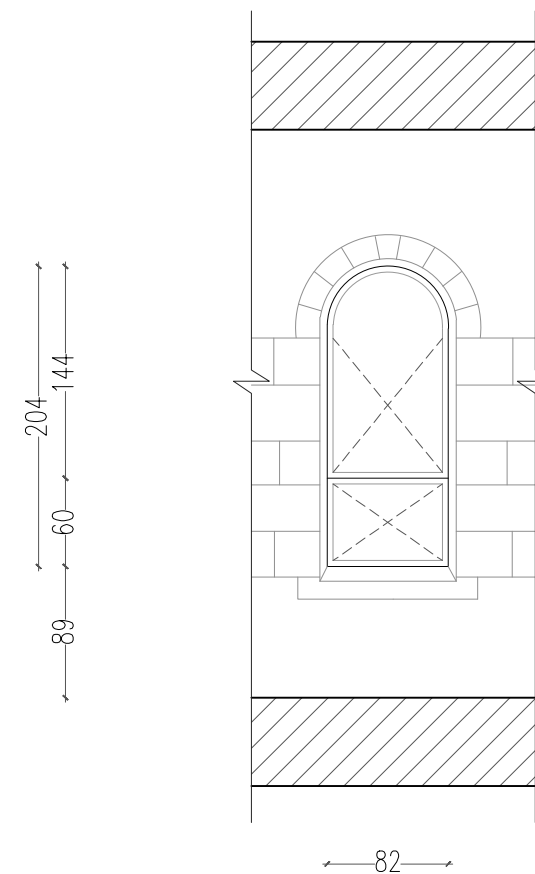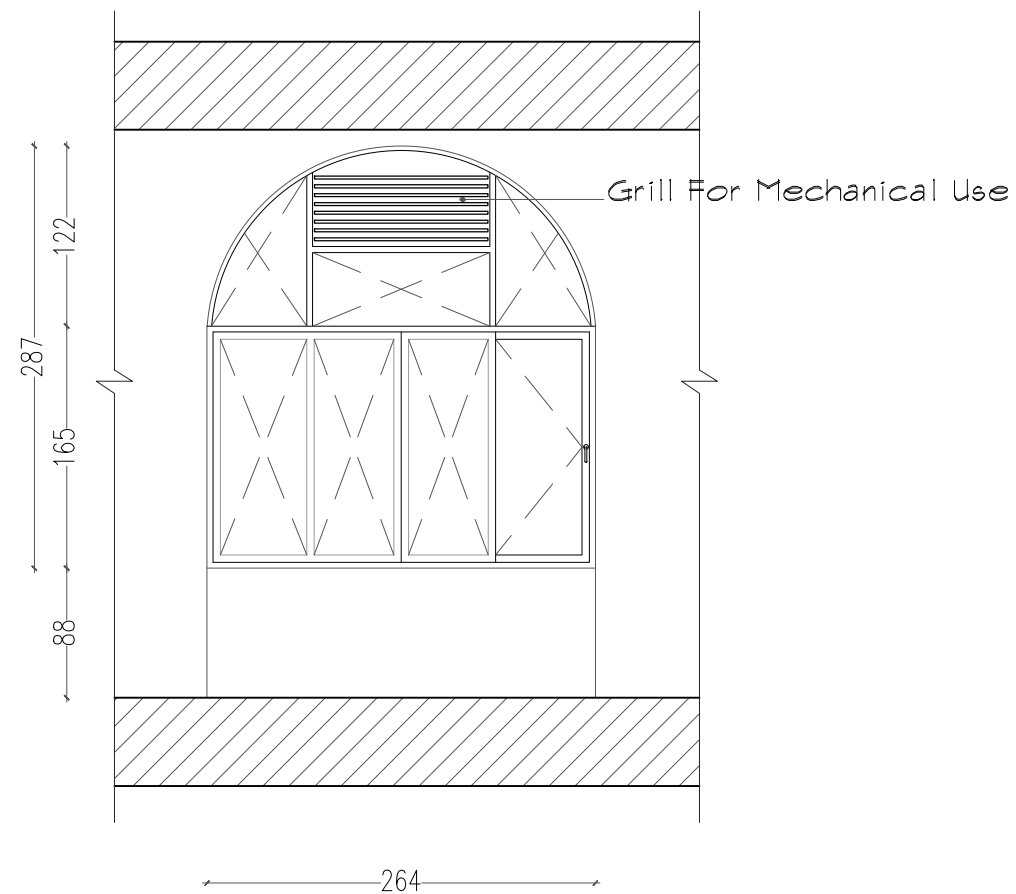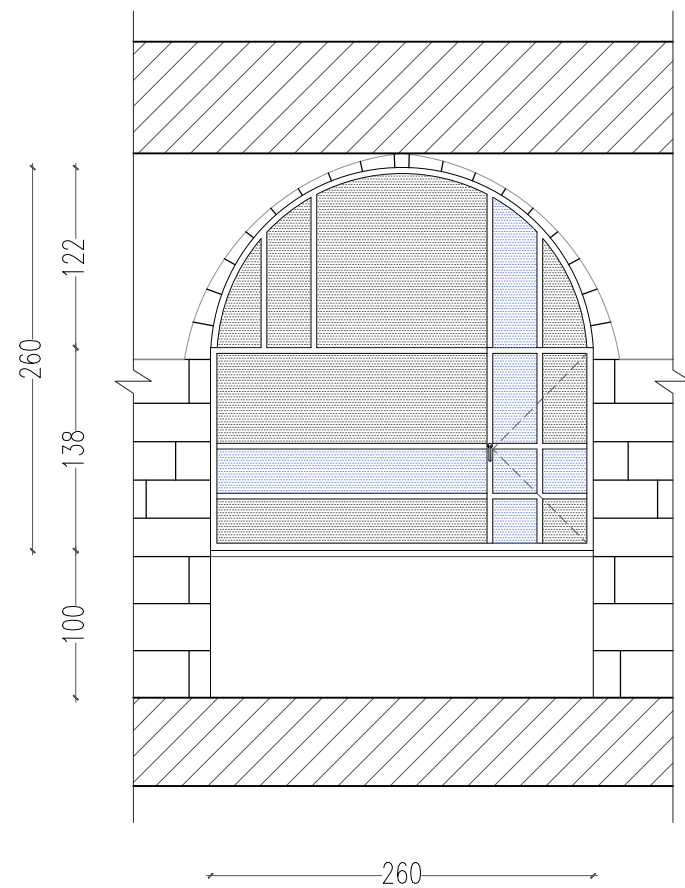

W1




6

W2

5

W3

1

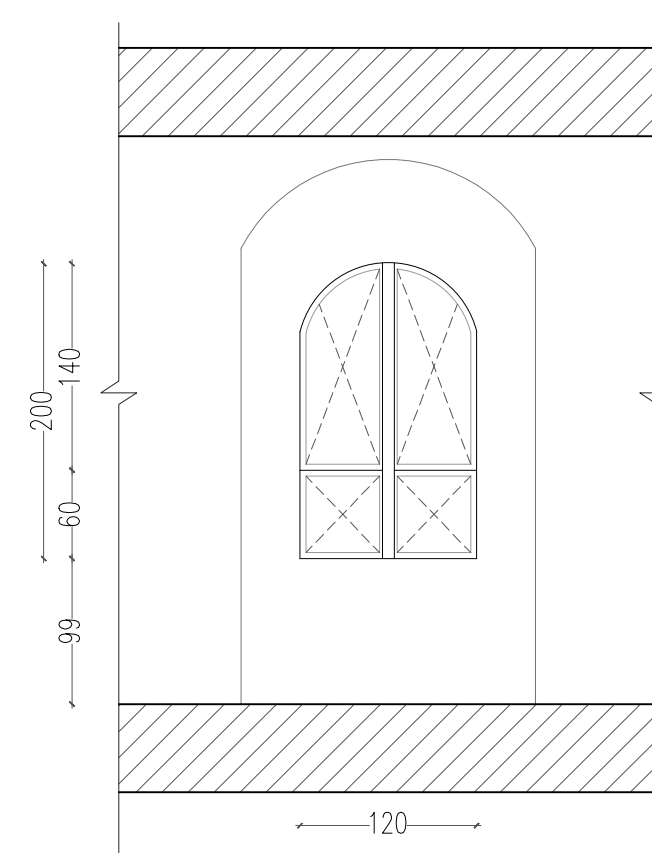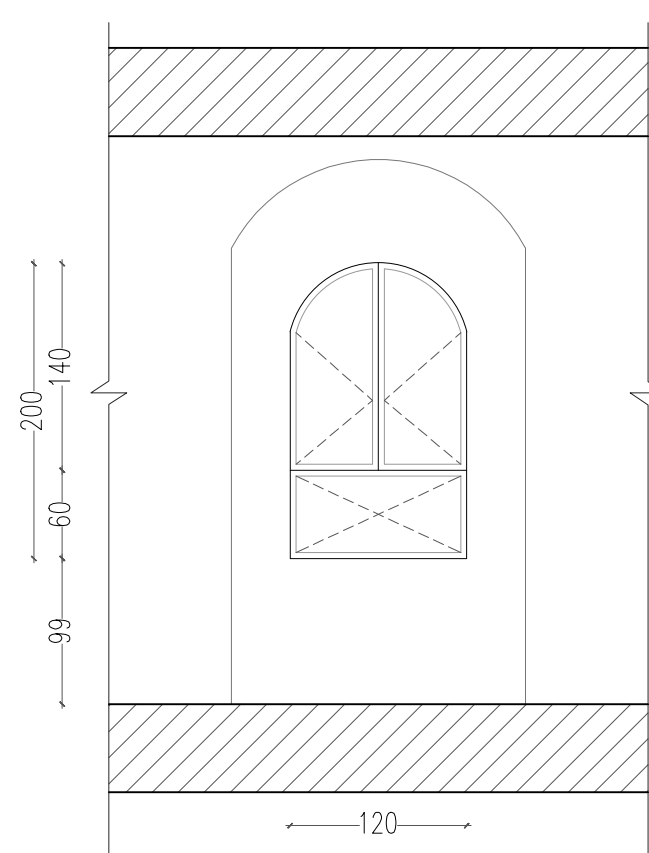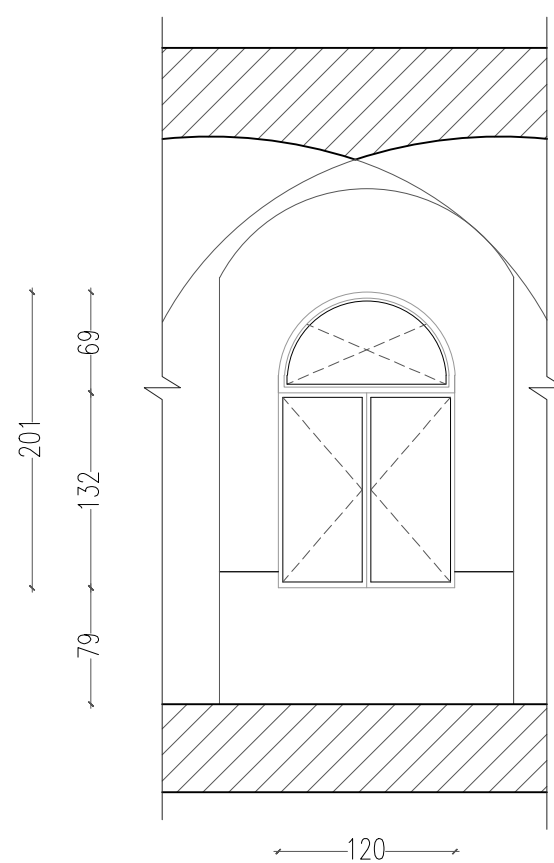

W4

3


W5

2


W6

1

NOTES:

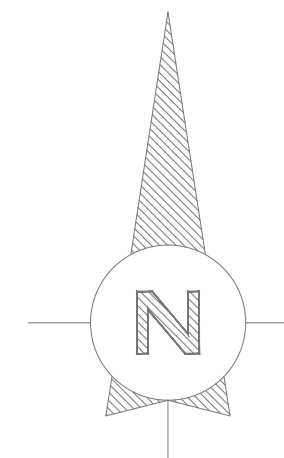

KEY PLAN

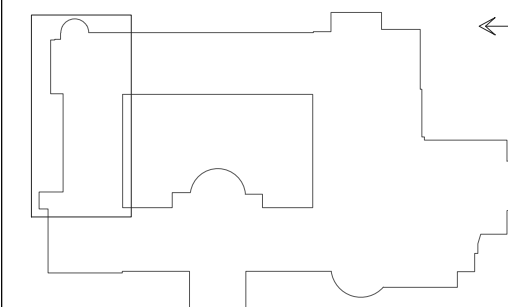

KHALIL ABU ARAFEH
Architects & Town Planners

Designed by:
Arch. Khalil Abu Arafah

Design Team:
Arch. Yasmine Abu Arafah
Arch. Laila Khaled

Project:
Augusta Victoria Hospital
Renovation + Rehabilitation of
Chemotherapy Center


Sheet name:

Windows Details

SCALE:

1:50



- ☒ For review
☐ For approval
☐ For tender
☐ For construction

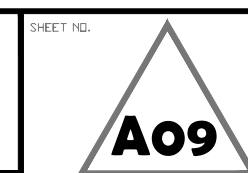

May 2016

Shvafat, Marj Al-Muharrir St. 2, Jerusalem
Tel: 02-5874875 Fax: 02-5875417
E-Mail: info@abuarafeharchitects.net

NOT FOR CONSTRUCTION, FOR DESIGN PURPOSES ONLY .

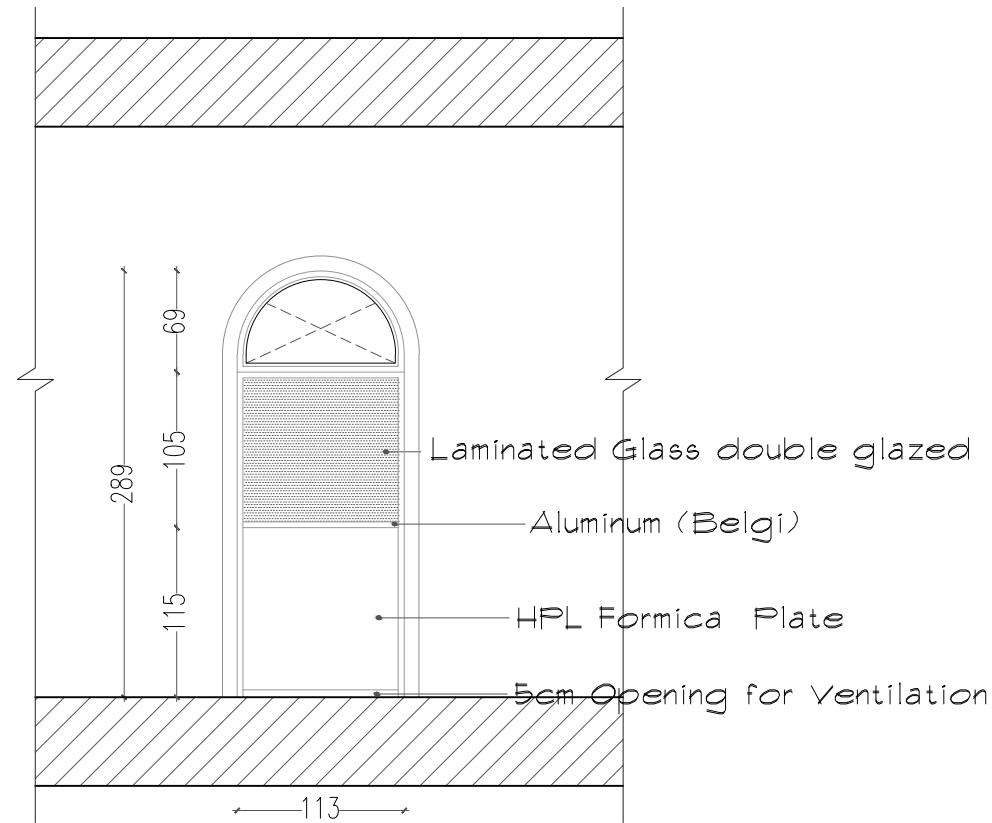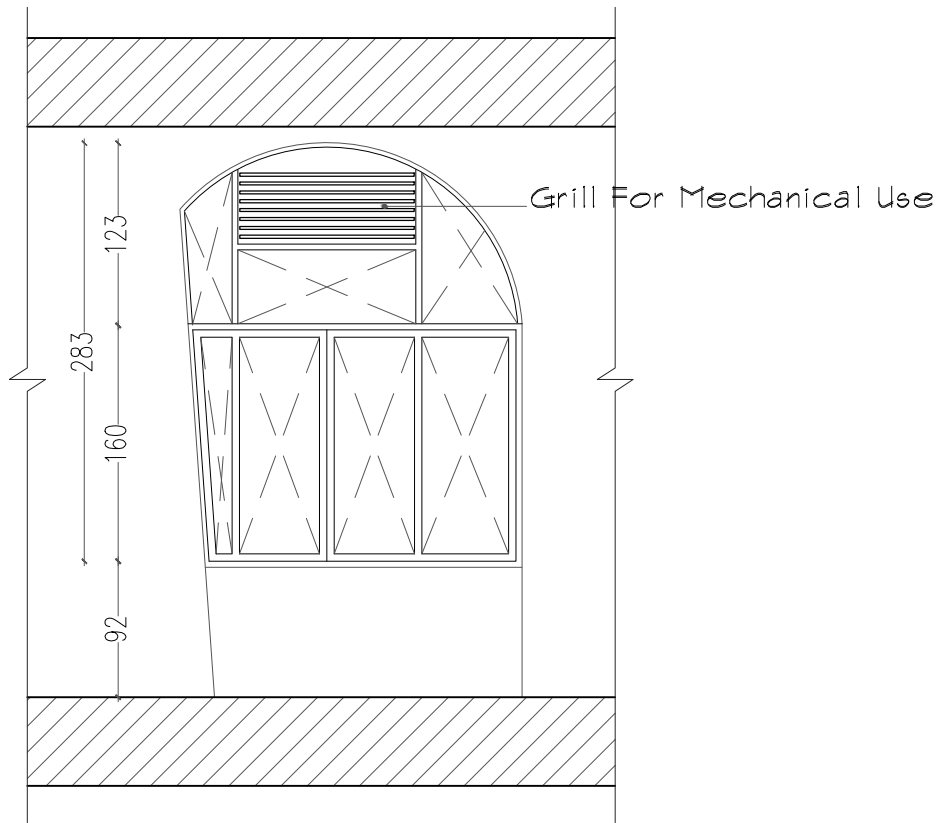


W7

1


W8

3

NOTES:

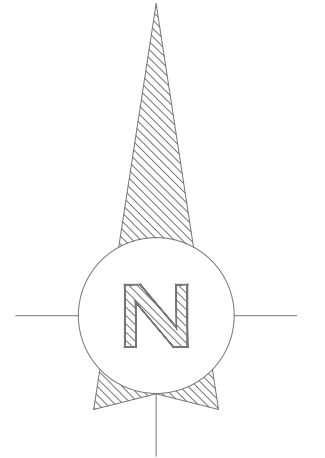

KEY PLAN

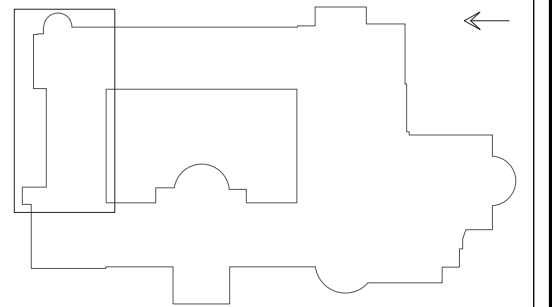

KHALIL ABU ARAFEH
Architects & Town Planners

Designed by:
Arch. Khalil Abu Arafah

Design Team:
Arch. Yasmine Abu Arafah
Arch. Laila Khaled

Project:
Augusta Victoria Hospital
Renovation + Rehabilitation of
Chemotherapy Center

Sheet name:

Windows Details

SCALE: **1:50**

☒ For review
☐ For approval
☐ For tender
☐ For construction

SHEET NO.
A10

May 2016

Shuafat, Marj Al-Muhour St. 2, Jersusalem
Tel: 02-5874875 Fax: 02-5875417
E-Mail: info@abuarafeharchitects.net

NOT FOR CONSTRUCTION, FOR DESIGN PURPOSES ONLY .

