



EUROPEAN UNION



Empowered lives. Resilient nations.

50
YEARS



دولة فلسطين
وزارة السياحة والآثار

MAQAM AL-NABI MUSA

ARCHITECTURAL DRAWINGS



JerusalemDesignCenter
Architects, Engineers & Consultants


Phone: 02 234 3696 | Fax: 02 234 3719 | Email: info@jdc.ps

July 2016

LIST OF DRAWINGS

A00		LIST OF DRAWINGS	
A01		COVER SHEET	
		SURVEY	
A02	COVER	DEMOLITION DRAWINGS	
A03	EXISTING	DEMOLITION NOTES	DEMOLITION PLAN
A04	EXISTING	UNDERGROUND FLOOR	DEMOLITION PLAN
A05	EXISTING	GROUND FLOOR	DEMOLITION PLAN
A06	EXISTING	FIRST FLOOR	DEMOLITION PLAN
A07	EXISTING	UPPER FIRST FLOOR	DEMOLITION PLAN
A08	EXISTING	ROOF	
A09	EXISTING	SECTION 01 A-B	DEMOLITION
A10	EXISTING	SECTION 02 A-B	DEMOLITION
A11	EXISTING	SECTION 03 A-B	DEMOLITION
A12	EXISTING	SECTION 04 A-B	DEMOLITION
A13	EXISTING	SECTION 06 A-B	DEMOLITION
A14	EXISTING	SECTION 07 A-B	DEMOLITION
A15	EXISTING	SECTION 08 A-B	DEMOLITION
A16	EXISTING	SECTION 09 A-B	DEMOLITION
A17	EXISTING	SECTION 10 A-B	DEMOLITION
A18	EXISTING	SECTION 11 A-B	DEMOLITION
A19	EXISTING	SECTION 12 A-B	DEMOLITION
A20	EXISTING	ELEVATIONS	DEMOLITION
A21	EXISTING	ELEVATIONS	DEMOLITION
A22	COVER	FURNITURE DRAWINGS	
A23	DESIGN	UNDERGROUND FLOOR	FURNITURE PLAN
A24	DESIGN	GROUND FLOOR	FURNITURE PLAN
A25	DESIGN	FIRST FLOOR	FURNITURE PLAN
A26	DESIGN	UPPER FIRST FLOOR	FURNITURE PLAN
A27	DESIGN	ROOF	FURNITURE PLAN
A28	COVER	DIMENSION DRAWINGS	
A29	DESIGN	UNDERGROUND FLOOR	DIMENSION PLAN
A30	DESIGN	GROUND FLOOR	DIMENSION PLAN
A31	DESIGN	FIRST FLOOR	DIMENSION PLAN
A32	DESIGN	UPPER FIRST FLOOR	DIMENSION PLAN
A33	DESIGN	ROOF	DIMENSION PLAN
A34	DESIGN	SECTION 01 A-B	DIMENSION
A35	DESIGN	SECTION 02 A-B	DIMENSION
A36	DESIGN	SECTION 03 A-B	DIMENSION
A37	DESIGN	SECTION 04 A-B	DIMENSION
A38	DESIGN	SECTION 06 A-B	DIMENSION
A39	DESIGN	SECTION 07 A-B	DIMENSION
A40	DESIGN	SECTION 08 A-B	DIMENSION
A41	DESIGN	SECTION 09 A-B	DIMENSION
A42	DESIGN	SECTION 10 A-B	DIMENSION
A43	DESIGN	SECTION 11 A-B	DIMENSION
A44	DESIGN	SECTION 12 A-B	DIMENSION
A45	DESIGN	ELEVATIONS	DIMENSION
A46	DESIGN	ELEVATIONS	DIMENSION
A47	COVER	TILES DRAWINGS	
A48	DESIGN	UNDERGROUND FLOOR	TILES PLAN
A49	DESIGN	GROUND FLOOR	TILES PLAN
A50	DESIGN	FIRST FLOOR	TILES PLAN
A51	DESIGN	UPPER FIRST FLOOR	TILES PLAN
A52	DESIGN	ROOF	TILES PLAN
A53	COVER	ZONING DRAWINGS	
A54	DESIGN	UNDERGROUND FLOOR	ZONING PLAN
A55	DESIGN	GROUND FLOOR	ZONING PLAN
A56	DESIGN	FIRST FLOOR	ZONING PLAN
A57	DESIGN	UPPER FIRST FLOOR	ZONING PLAN
A58	DESIGN	ROOF	ZONING PLAN
A59	COVER	LANDSCAPE DRAWINGS	
A60	DESIGN	UNDERGROUND FLOOR	LANDSCAPE PLAN
A61	DESIGN	GROUND FLOOR	LANDSCAPE PLAN

NOTES & LEGEND:

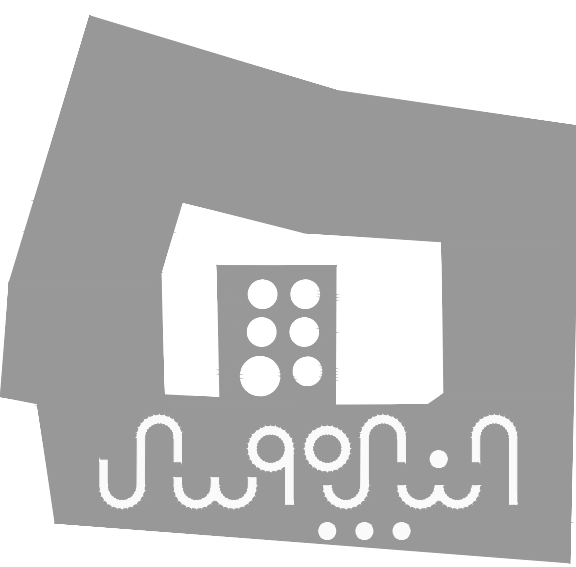

PROJECT:

Securing Professional Services for the Architectural Restoration and Rehabilitation Designs, Archaeological Documentation and Orientation Training, Including Tender Documents Preparation and Site Supervision for Conservation and Rehabilitation Works of Maqam Al-Nabi Musa in Jericho Governorate

Support to Development of Cultural Tourism

DESIGN WORKS:

Jerusalem Design Center

ELECTRICAL WORKS:

Eng. Midhat AlSharif

MECHANICAL WORKS:

Elite Mechanical Consultants

SHEET NAME:

LIST OF DRAWINGS


SCALE:

☐ For Review
☐ For Approval
☒ For Tender
☐ For Construction

DATE: July-2016

EDITION:


SHEET NO.

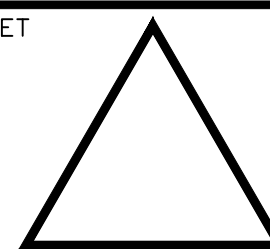

Phone: 02 234 3696 | Fax: 02 234 3719 | Email: info@jdc.ps

ARCHITECTURAL DRAWINGS

NOTES & LEGEND:

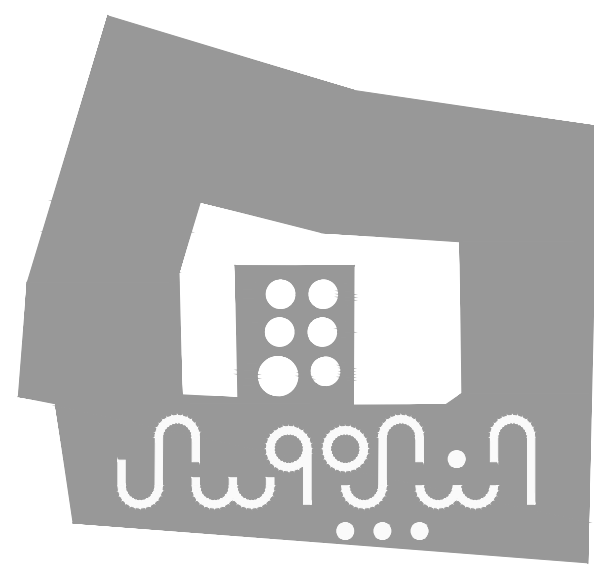

PROJECT:

Securing Professional Services for the Architectural Restoration and Rehabilitation Designs, Archaeological Documentation and Orientation Training, Including Tender Documents Preparation and Site Supervision for Conservation and Rehabilitation Works of Maqam Al-Nabi Musa in Jericho Governorate

Support to Development of Cultural Tourism

DESIGN WORKS:

 **-Jerusalem Design Center**

ELECTRICAL WORKS:

 **-Eng .Midhat AlSharif**

MECHANICAL WORKS:

 **-Elite Mechanical Consultants**


SHEET NAME:

DESIGN **cover**

SCALE:

☐ For Review
☐ For Approval
☒ For Tender
☐ For Construction

EDITION: **DESIGN**

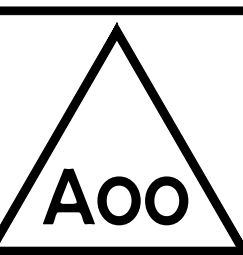SHEET NO. 

DATE: **July-2016**



Securing Professional Services for the Architectural Restoration and Rehabilitation Designs, Archaeological Documentation and Orientation Training, Including Tender Documents Preparation and Site Supervision for Conservation and Rehabilitation Works of Maqam Al-Nabi Musa in Jericho Governorate

 -Jerusalem Design Center

-Eng .Midhat AlSharif


-Elite Mechanical Consultants

SURVEY

EDITION: **DESIGN**

SHEET
NO.

A01


jdc **JerusalemDesignCenter**
Architects, Engineers & Consultants

Phone: 02 234 3696 | Fax: 02 234 3719 | Email: info@jdc.co.il



DEMOLITION

NOTES & LEGEND:

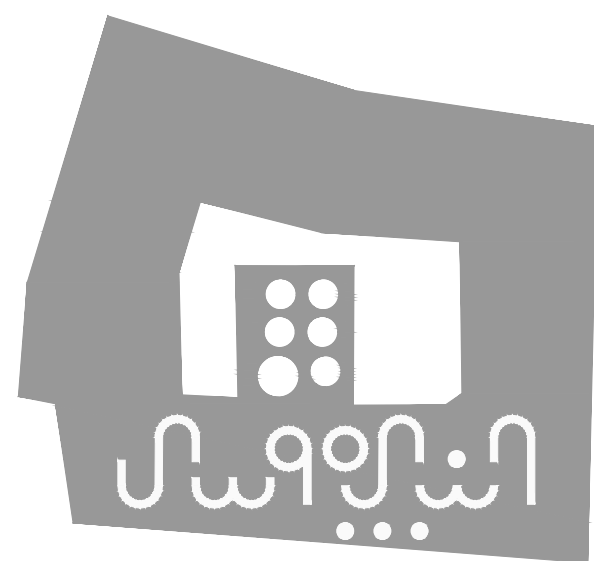

PROJECT:

Securing Professional Services for the Architectural Restoration and Rehabilitation Designs, Archaeological Documentation and Orientation Training, Including Tender Documents Preparation and Site Supervision for Conservation and Rehabilitation Works of Maqam Al-Nabi Musa in Jericho Governorate

Support to Development of Cultural Tourism

DESIGN WORKS:

Jerusalem Design Center

ELECTRICAL WORKS:

Eng. Midhat AlSharif

MECHANICAL WORKS:

Elite Mechanical Consultants

SHEET NAME:

SURVEY

DEMOLITION DRAWINGS

SCALE:

1:100 (if PLOTTED ON A3)

EDITION:

DESIGN

☐ For Review
☐ For Approval
☒ For Tender
☐ For Construction

SHEET NO.

A02


DATE: July-2016



MAQAM AL-NABI MUSA

- 01–REMOVE STONES
- 02–REMOVE STONE STAIRS
(02.XX–ACCORDING TO LOCATION IN BOQ)
- 03–REMOVE METAL BASE
- 04–REMOVE STONE BASIN
- 05–REMOVE SCRAP
- 06–REMOVE ELECTRICAL INSTALLATIONS
- 07–REMOVE TENT
- 08–REMOVE METAL STRUCTURE
- 09–REMOVE METAL FENCE
- 10–REMOVE MECHANICAL INSTALLATIONS
- 11–REMOVE FURNITURE
- 12–REMOVE METAL HANDRAILS
- 13–NEW OPENING IN STONE WALL
(13.XX–ACCORDING TO LOCATION IN BOQ)
- 14–REMOVE BLOCK WALL
(14.XX–ACCORDING TO LOCATION IN BOQ)
- 15–REMOVE STONE WALL
- 16–REMOVE WATER TANK
- 17–REMOVE TOILET (EQUIPMENT, TILES..)
- 18–REMOVE WASH BASIN
- 19–REMOVE FIRE CABIN
- 20–REMOVE ELECTRICAL CABIN
- 21–REMOVE TILES, WALL TILES
- 22–REMOVE A.C
- 23–DIGGING KITCHEN (EQUIPMENT, TILES)
- 24–DIGGING POOL
- 25–REMOVE WOODEN PROTECTION
- 26–REMOVE METAL PROTECTION
- 27–REMOVE TV
- 28–REMOVE SINK
- 29–REMOVE CONCRETE SLAB
- 30–REMOVE SPEAKER
- 31–REMOVE SATELLITE
- 32–REMOVE METAL COVER
- 33–REMOVE WOODEN COVER
- 34–DIGGING TANKS
- 35–REMOVE VEGETATION

NOTES & LEGEND:

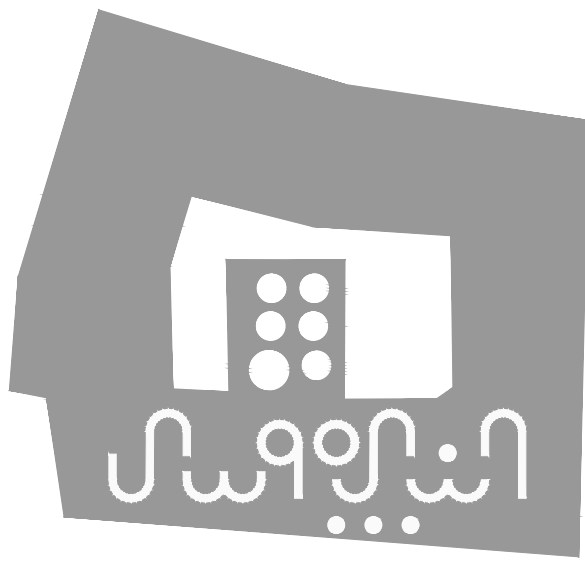

PROJECT:

Securing Professional Services for the Architectural Restoration and Rehabilitation Designs, Archaeological Documentation and Orientation Training, Including Tender Documents Preparation and Site Supervision for Conservation and Rehabilitation Works of Maqam Al-Nabi Musa in Jericho Governorate

Support to Development of Cultural Tourism

DESIGN WORKS:

 **-Jerusalem Design Center**

ELECTRICAL WORKS:

 **-Eng .Midhat AlSharif**

MECHANICAL WORKS:

 **-Elite Mechanical Consultants**

SHEET NAME:

SURVEY

DEMOLITION NOTES

SCALE:


1:100 (if PLOTTED ON A3)

EDITION:

DESIGN

- ☐ For Review
- ☐ For Approval
- ☒ For Tender
- ☐ For Construction

SHEET NO.

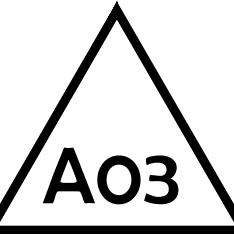


DATE: July-2016



NOTES & LEGEND:

DEMOLITION/OPEN/REMOVE/DIG

- 01-REMOVE STONES
02-REMOVE STONE STAIRS
02.XX-ACCORDING TO LOCATION IN BOQ
03-REMOVE METAL BASE
04-REMOVE STONE BASIN
05-REMOVE SCRAP
06-REMOVE ELECTRICAL INSTALLATIONS
07-REMOVE TENT
08-REMOVE METAL STRUCTURE
09-REMOVE METAL FENCE
10-REMOVE MECHANICAL INSTALLATIONS
11-REMOVE FURNITURE
12-REMOVE METAL HANDRAILS
13-NEW OPENING IN STONE WALL
(13.XX-ACCORDING TO LOCATION IN BOQ)
14-REMOVE BLOCK WALL
(14.XX-ACCORDING TO LOCATION IN BOQ)
15-REMOVE STONE WALL
16-REMOVE WATER TANK
17-REMOVE TOILET (EQUIPMENT, TILES...)
18-REMOVE WASH BASIN
19-REMOVE FIRE CABIN
20-REMOVE ELECTRICAL CABIN
21-REMOVE TILES, WALL TILES
22-REMOVE A.C
23-DIGGING KITCHEN (EQUIPMENT, TILES)
24-DIGGING POOL
25-REMOVE WOODEN PROTECTION
26-REMOVE METAL PROTECTION
27-REMOVE TV
28-REMOVE SINK
29-REMOVE CONCRETE SLAB
30-REMOVE SPEAKER
31-REMOVE SATELLITE
32-REMOVE METAL COVER
33-REMOVE WOODEN COVER
34-DIGGING TANKS
35-REMOVE VEGETATION

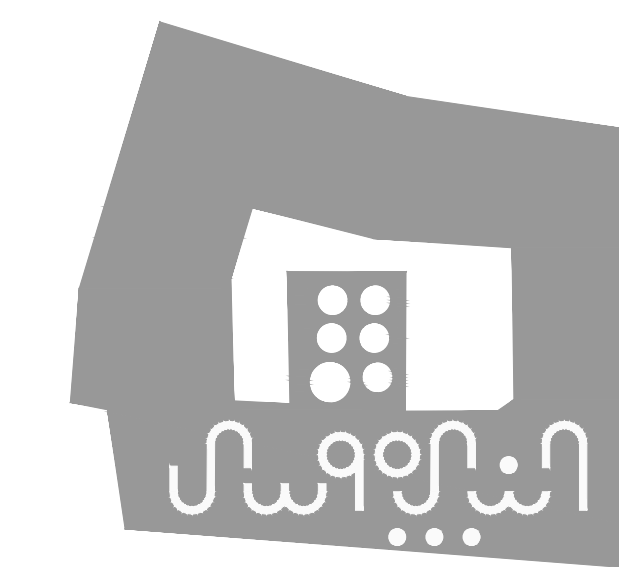

PROJECT:

Securing Professional Services for the
Architectural Restoration and
Rehabilitation Designs, Archaeological
Documentation and Orientation Training,
Including Tender Documents Preparation
and Site Supervision for Conservation and
Rehabilitation Works of Maqam Al-Nabi
Musa in Jericho Governorate

Support to Development of Cultural
Tourism

DESIGN WORKS:

jdcc -Jerusalem Design Center

ELECTRICAL WORKS:

-Eng. Midhat AlSharif

MECHANICAL WORKS:

elite -Elite Mechanical Consultants

SHEET NAME:

SURVEY **UNDERGROUND FLOOR**
DEMOLITION PLAN

SCALE:

1:100 (IF PLOTTED ON A3)

☐ For Review

☐ For Approval

☒ For Tender

☐ For Construction

DATE: July-2016

EDITION:

DESIGN


SHEET NO.

A04



NOTES & LEGEND:

- DEMOLITION/OPEN/REMOVE/DIG
- 01-REMOVE STONES
 - 02-REMOVE STONE STAIRS
 - 02.XX-ACCORDING TO LOCATION IN BOQ
 - 03-REMOVE METAL BASE
 - 04-REMOVE STONE BASIN
 - 05-REMOVE SCRAP
 - 06-REMOVE ELECTRICAL INSTALLATIONS
 - 07-REMOVE TENT
 - 08-REMOVE METAL STRUCTURE
 - 09-REMOVE METAL FENCE
 - 10-REMOVE MECHANICAL INSTALLATIONS
 - 11-REMOVE FURNITURE
 - 12-REMOVE METAL HANDRAILS
 - 13-NEW OPENING IN STONE WALL
 - (13.XX-ACCORDING TO LOCATION IN BOQ)
 - 14-REMOVE BLOCK WALL
 - (14.XX-ACCORDING TO LOCATION IN BOQ)
 - 15-REMOVE STONE WALL
 - 16-REMOVE WATER TANK
 - 17-REMOVE TOILET (EQUIPMENT, TILES..)
 - 18-REMOVE WASH BASIN
 - 19-REMOVE FIRE CABIN
 - 20-REMOVE ELECTRICAL CABIN
 - 21-REMOVE TILES, WALL TILES
 - 22-REMOVE A.C
 - 23-DIGGING KITCHEN (EQUIPMENT, TILES)
 - 24-DIGGING POOL
 - 25-REMOVE WOODEN PROTECTION
 - 26-REMOVE METAL PROTECTION
 - 27-REMOVE TV
 - 28-REMOVE SINK
 - 29-REMOVE CONCRETE SLAB
 - 30-REMOVE SPEAKER
 - 31-REMOVE SATELLITE
 - 32-REMOVE METAL COVER
 - 33-REMOVE WOODEN COVER
 - 34-DIGGING TANKS
 - 35-REMOVE VEGETATION

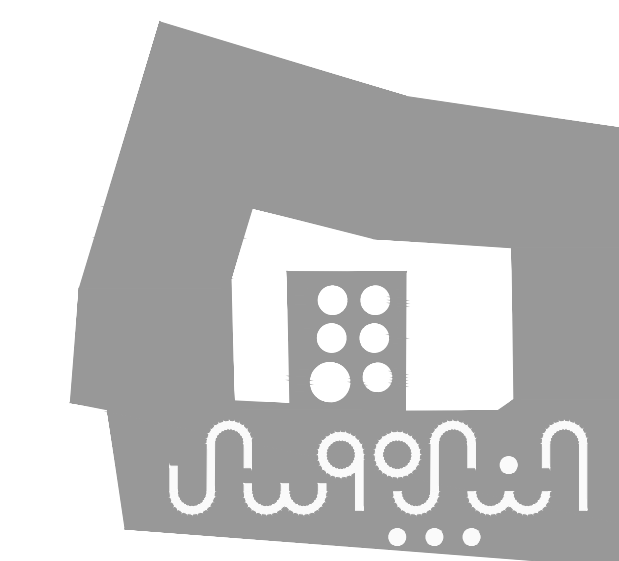

PROJECT:

Securing Professional Services for the Architectural Restoration and Rehabilitation Designs, Archaeological Documentation and Orientation Training, Including Tender Documents Preparation and Site Supervision for Conservation and Rehabilitation Works of Maqam Al-Nabi Musa in Jericho Governorate

Support to Development of Cultural Tourism

DESIGN WORKS:

jdc -Jerusalem Design Center

ELECTRICAL WORKS:

-Eng. Midhat AlSharif

MECHANICAL WORKS:

elite -Elite Mechanical Consultants

SHEET NAME:

SURVEY

**GROUND FLOOR
DEMOLITION PLAN**


SCALE: 1:100 (IF PLOTTED ON A3)

- EDITION: **DESIGN**
- ☐ For Review
- ☐ For Approval
- ☒ For Tender
- ☐ For Construction

DATE: July-2016

SHEET NO. **A05**




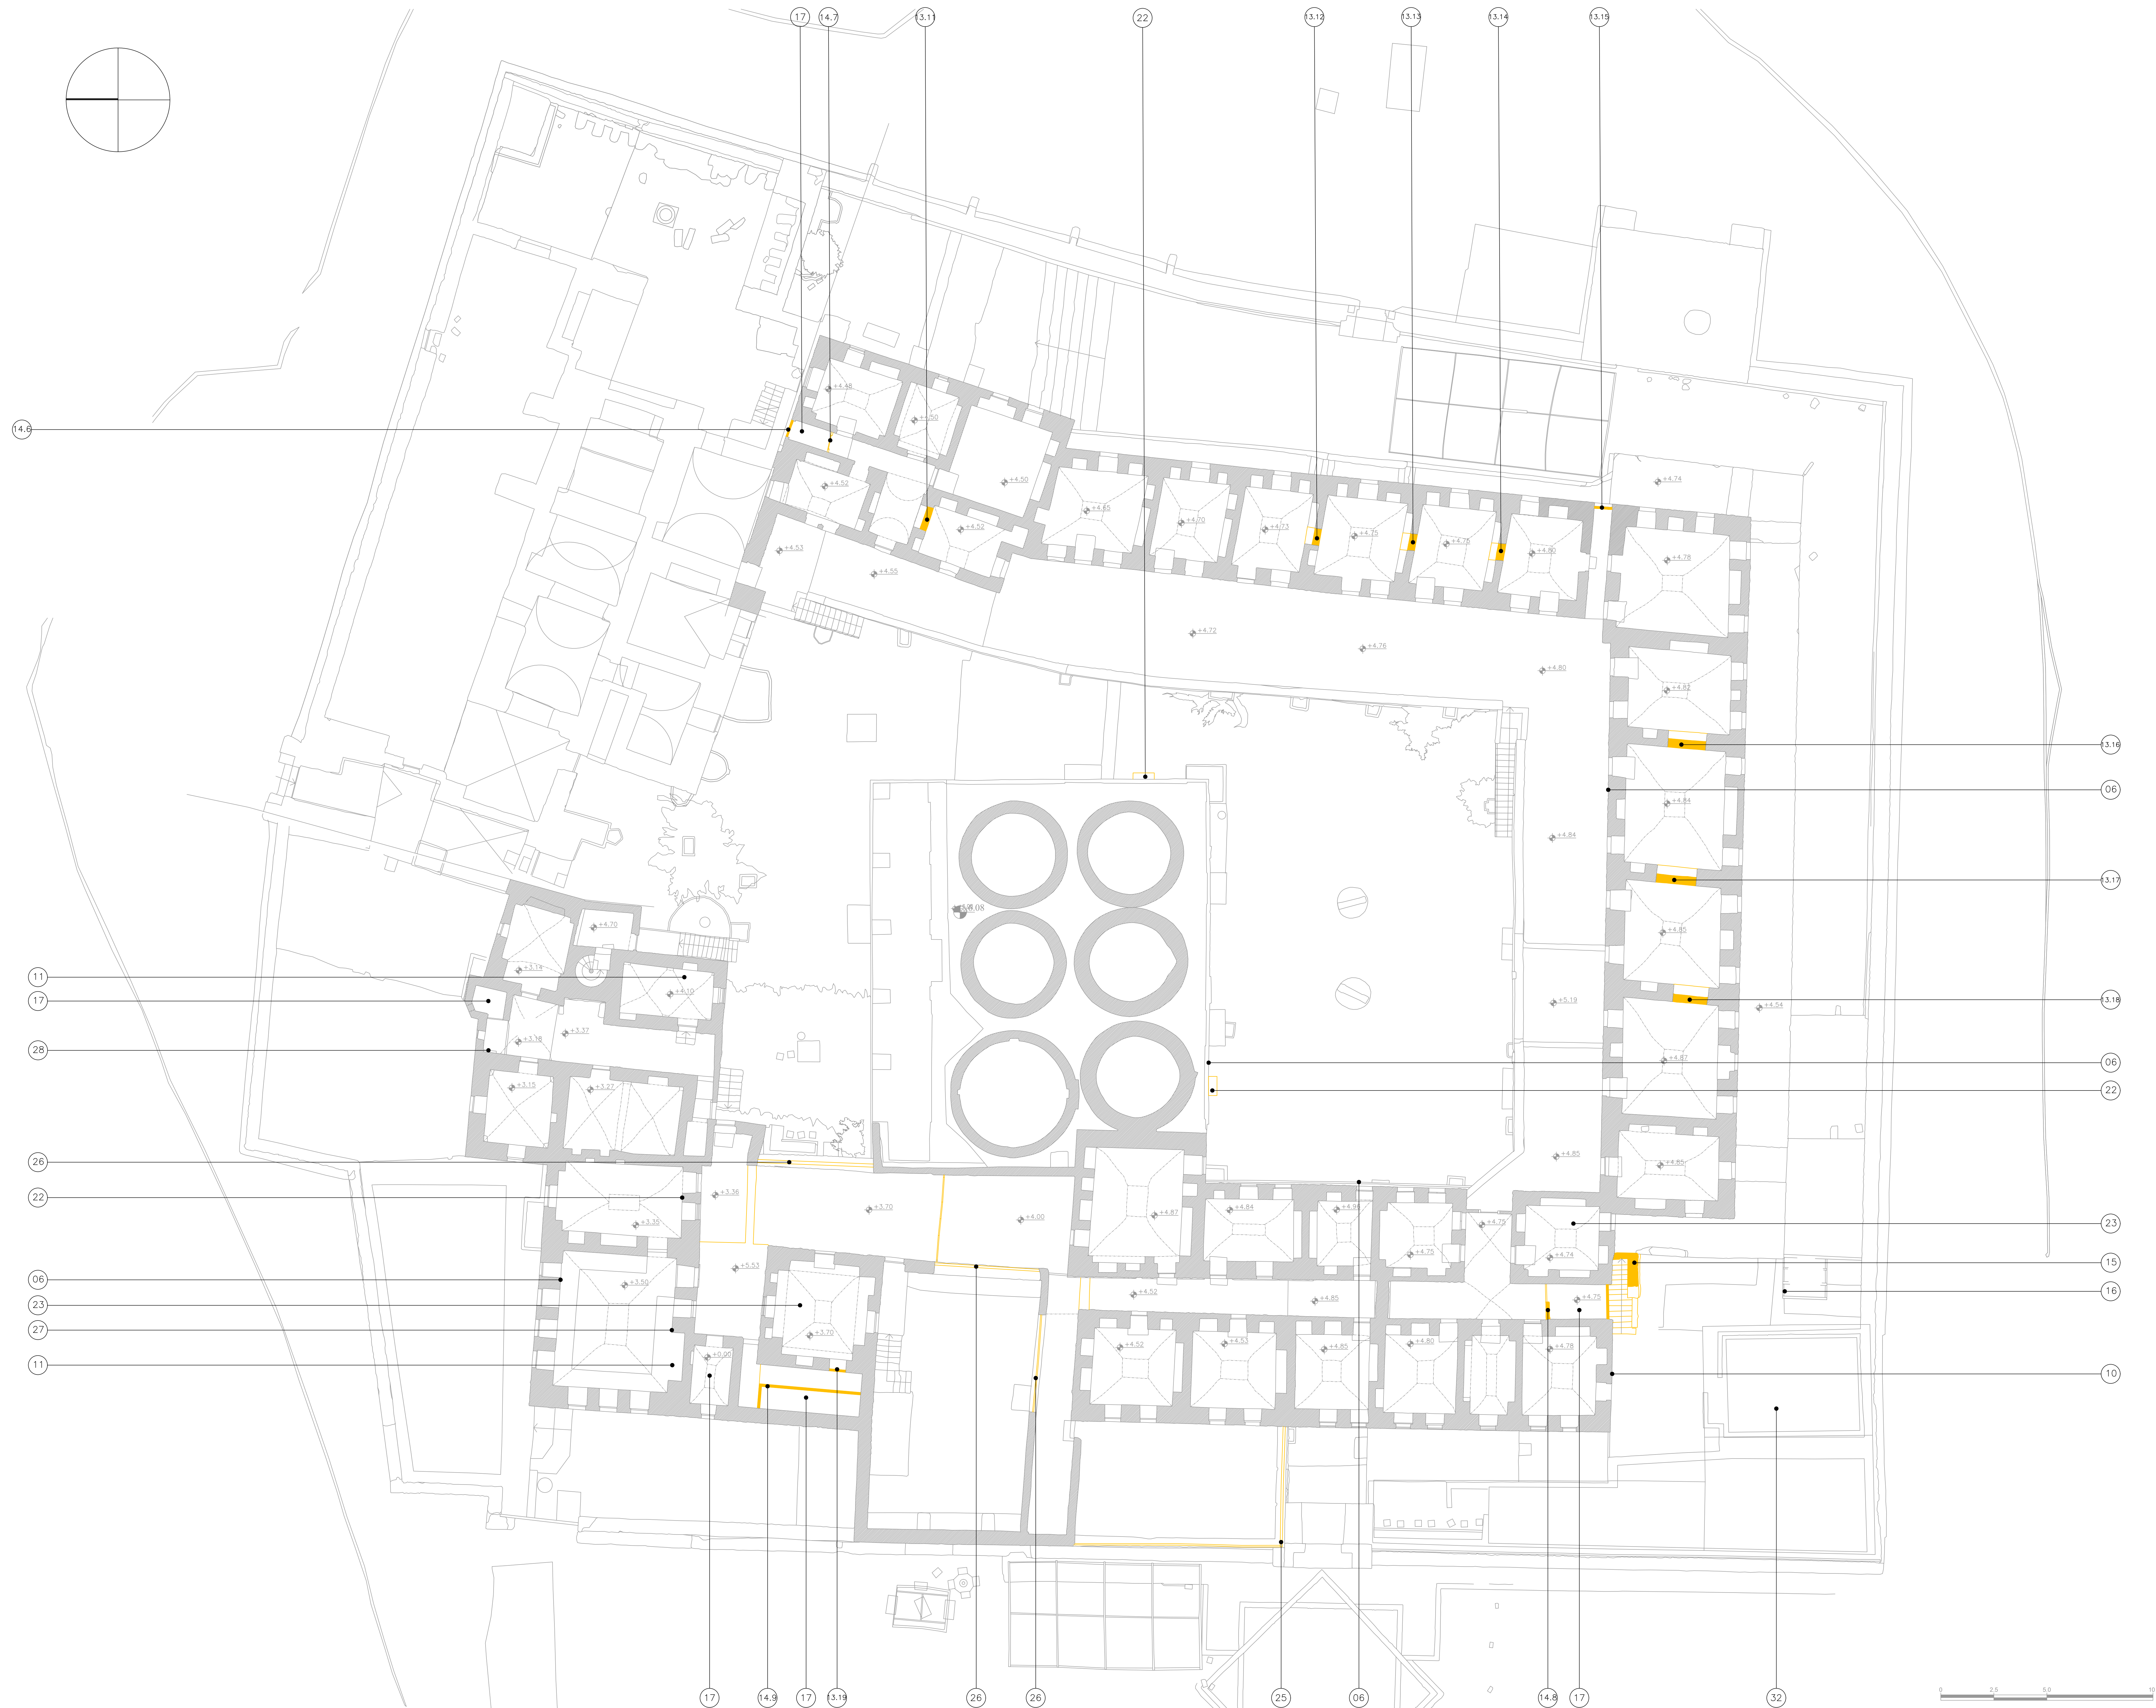

NOTES & LEGEND:

DEMOLITION/OPEN/REMOVE/DIG

- 01-REMOVE STONES
- 02-REMOVE STONE STAIRS
- 02.XX-ACCORDING TO LOCATION IN BOQ
- 03-REMOVE METAL BASE
- 04-REMOVE STONE BASIN
- 05-REMOVE SCRAP
- 06-REMOVE ELECTRICAL INSTALLATIONS
- 07-REMOVE TENT
- 08-REMOVE METAL STRUCTURE
- 09-REMOVE METAL FENCE
- 10-REMOVE MECHANICAL INSTALLATIONS
- 11-REMOVE FURNITURE
- 12-REMOVE METAL HANDRAILS
- 13-NEW OPENING IN STONE WALL
- (13.XX-ACCORDING TO LOCATION IN BOQ)
- 14-REMOVE BLOCK WALL
- (14.XX-ACCORDING TO LOCATION IN BOQ)
- 15-REMOVE STONE WALL
- 16-REMOVE WATER TANK
- 17-REMOVE TOILET (EQUIPMENT, TILES..)
- 18-REMOVE WASH BASIN
- 19-REMOVE FIRE CABIN
- 20-REMOVE ELECTRICAL CABIN
- 21-REMOVE TILES, WALL TILES
- 22-REMOVE A.C
- 23-DIGGING KITCHEN (EQUIPMENT, TILES)
- 24-DIGGING POOL
- 25-REMOVE WOODEN PROTECTION
- 26-REMOVE METAL PROTECTION
- 27-REMOVE TV
- 28-REMOVE SINK
- 29-REMOVE CONCRETE SLAB
- 30-REMOVE SPEAKER
- 31-REMOVE SATELLITE
- 32-REMOVE METAL COVER
- 33-REMOVE WOODEN COVER
- 34-DIGGING TANKS
- 35-REMOVE VEGETATION

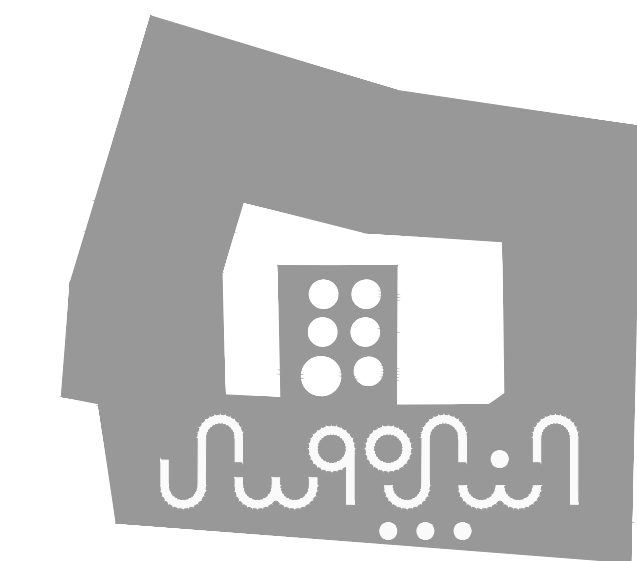

PROJECT:

Securing Professional Services for the Architectural Restoration and Rehabilitation Designs, Archaeological Documentation and Orientation Training, Including Tender Documents Preparation and Site Supervision for Conservation and Rehabilitation Works of Maqam Al-Nabi Musa in Jericho Governorate

Support to Development of Cultural Tourism

DESIGN WORKS:

jdcc -Jerusalem Design Center

ELECTRICAL WORKS:

-Eng. Midhat AlSharif

MECHANICAL WORKS:

elite -Elite Mechanical Consultants

SHEET NAME:

SURVEY

**FIRST FLOOR
DEMOLITION PLAN**


SCALE: **1:100** (IF PLOTTED ON A3)

- ☐ For Review
- ☐ For Approval
- ☒ For Tender
- ☐ For Construction

DATE: July-2016

EDITION: **DESIGN**


SHEET NO.

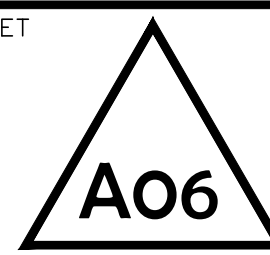



NOTES & LEGEND:

- DEMOLITION/OPEN/REMOVE/DIG
- 01-REMOVE STONES
 - 02-REMOVE STONE STAIRS
 - 02.XX-ACCORDING TO LOCATION IN BOQ
 - 03-REMOVE METAL BASE
 - 04-REMOVE STONE BASIN
 - 05-REMOVE SCRAP
 - 06-REMOVE ELECTRICAL INSTALLATIONS
 - 07-REMOVE TENT
 - 08-REMOVE METAL STRUCTURE
 - 09-REMOVE METAL FENCE
 - 10-REMOVE MECHANICAL INSTALLATIONS
 - 11-REMOVE FURNITURE
 - 12-REMOVE METAL HANDRAILS
 - 13-NEW OPENING IN STONE WALL
 - (13.XX-ACCORDING TO LOCATION IN BOQ)
 - 14-REMOVE BLOCK WALL
 - (14.XX-ACCORDING TO LOCATION IN BOQ)
 - 15-REMOVE STONE WALL
 - 16-REMOVE WATER TANK
 - 17-REMOVE TOILET (EQUIPMENT, TILES..)
 - 18-REMOVE WASH BASIN
 - 19-REMOVE FIRE CABIN
 - 20-REMOVE ELECTRICAL CABIN
 - 21-REMOVE TILES, WALL TILES
 - 22-REMOVE A.C
 - 23-DIGGING KITCHEN (EQUIPMENT, TILES)
 - 24-DIGGING POOL
 - 25-REMOVE WOODEN PROTECTION
 - 26-REMOVE METAL PROTECTION
 - 27-REMOVE TV
 - 28-REMOVE SINK
 - 29-REMOVE CONCRETE SLAB
 - 30-REMOVE SPEAKER
 - 31-REMOVE SATELLITE
 - 32-REMOVE METAL COVER
 - 33-REMOVE WOODEN COVER
 - 34-DIGGING TANKS
 - 35-REMOVE VEGETATION

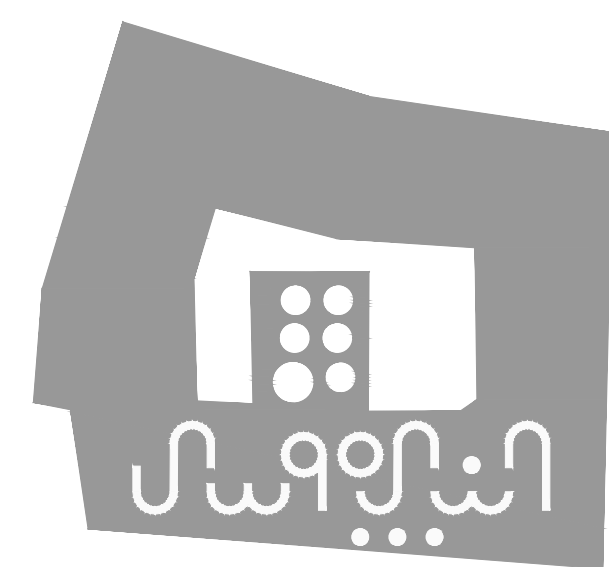

PROJECT:

Securing Professional Services for the Architectural Restoration and Rehabilitation Designs, Archaeological Documentation and Orientation Training, Including Tender Documents Preparation and Site Supervision for Conservation and Rehabilitation Works of Maqam Al-Nabi Musa in Jericho Governorate

Support to Development of Cultural Tourism

DESIGN WORKS:

jdcc -Jerusalem Design Center

ELECTRICAL WORKS:

-Eng. Midhat AlSharif

MECHANICAL WORKS:

elite -Elite Mechanical Consultants

SHEET NAME:

SURVEY

**UPPER FIRST FLOOR
DEMOLITION PLAN**

SCALE: **1:100** (IF PLOTTED ON A3)

- ☐ For Review
☐ For Approval
☒ For Tender
☐ For Construction

DATE: July-2016

EDITION: **DESIGN**

SHEET NO.


A07





NOTES & LEGEND:

- DEMOLITION/OPEN/REMOVE/DIG
- 01-REMOVE STONES
 - 02-REMOVE STONE STAIRS
 - 02.XX-ACCORDING TO LOCATION IN BOQ
 - 03-REMOVE METAL BASE
 - 04-REMOVE STONE BASIN
 - 05-REMOVE SCRAP
 - 06-REMOVE ELECTRICAL INSTALLATIONS
 - 07-REMOVE TENT
 - 08-REMOVE METAL STRUCTURE
 - 09-REMOVE METAL FENCE
 - 10-REMOVE MECHANICAL INSTALLATIONS
 - 11-REMOVE FURNITURE
 - 12-REMOVE METAL HANDRAILS
 - 13-NEW OPENING IN STONE WALL
 - (13.XX-ACCORDING TO LOCATION IN BOQ)
 - 14-REMOVE BLOCK WALL
 - (14.XX-ACCORDING TO LOCATION IN BOQ)
 - 15-REMOVE STONE WALL
 - 16-REMOVE WATER TANK
 - 17-REMOVE TOILET (EQUIPMENT, TILES..)
 - 18-REMOVE WASH BASIN
 - 19-REMOVE FIRE CABIN
 - 20-REMOVE ELECTRICAL CABIN
 - 21-REMOVE TILES, WALL TILES
 - 22-REMOVE A.C
 - 23-DIGGING KITCHEN (EQUIPMENT, TILES)
 - 24-DIGGING POOL
 - 25-REMOVE WOODEN PROTECTION
 - 26-REMOVE METAL PROTECTION
 - 27-REMOVE TV
 - 28-REMOVE SINK
 - 29-REMOVE CONCRETE SLAB
 - 30-REMOVE SPEAKER
 - 31-REMOVE SATELLITE
 - 32-REMOVE METAL COVER
 - 33-REMOVE WOODEN COVER
 - 34-DIGGING TANKS
 - 35-REMOVE VEGETATION

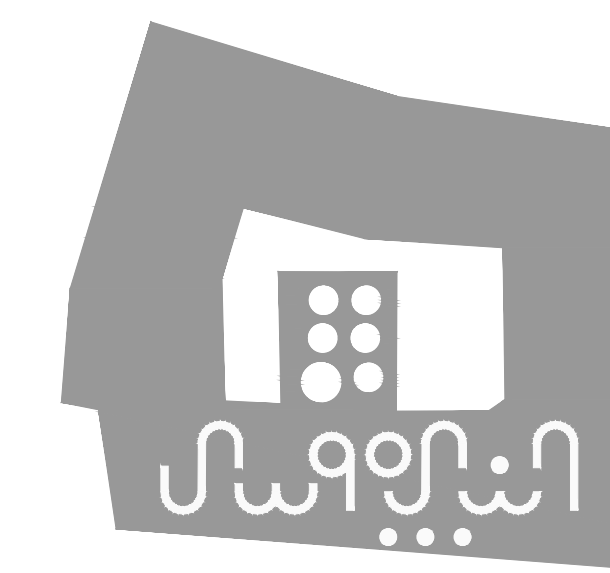

PROJECT:

Securing Professional Services for the Architectural Restoration and Rehabilitation Designs, Archaeological Documentation and Orientation Training, Including Tender Documents Preparation and Site Supervision for Conservation and Rehabilitation Works of Maqam Al-Nabi Musa in Jericho Governorate

Support to Development of Cultural Tourism

DESIGN WORKS:

jdc -Jerusalem Design Center

ELECTRICAL WORKS:

-Eng .Midhat AlSharif

MECHANICAL WORKS:

elite -Elite Mechanical Consultants

SHEET NAME:

SURVEY **ROOF DEMOLITION PLAN**

SCALE: **1:100** (IF PLOTTED ON A3)

EDITION: **DESIGN**

☐ For Review

☐ For Approval

☒ For Tender


☐ For Construction

DATE: July-2016

SHEET NO. **A08**




NOTES & LEGEND:

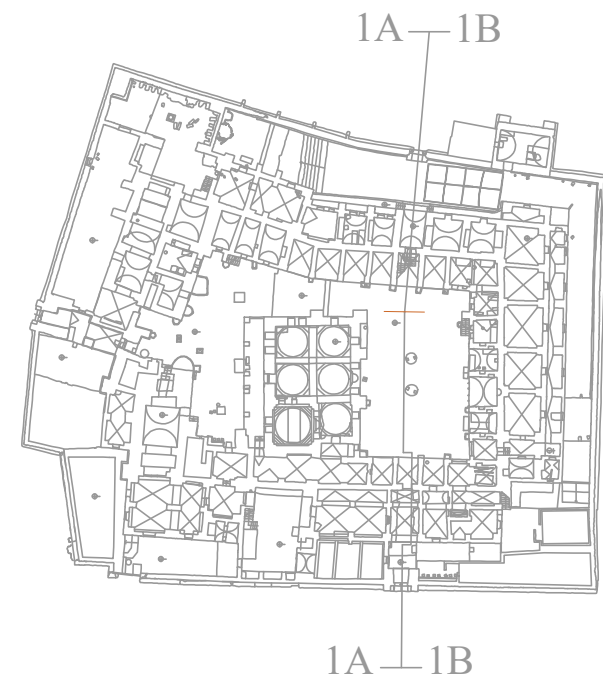

DEMOLITION/OPEN/REMOVE/DIG

- 01-REMOVE STONES
- 02-REMOVE STONE STAIRS
- (02.XX-ACCORDING TO LOCATION IN BOQ)
- 03-REMOVE METAL BASE
- 04-REMOVE STONE BASIN
- 05-REMOVE SCRAP
- 06-REMOVE ELECTRICAL INSTALLATIONS
- 07-REMOVE TENT
- 08-REMOVE METAL STRUCTURE
- 09-REMOVE METAL FENCE
- 10-REMOVE MECHANICAL INSTALLATIONS
- 11-REMOVE FURNITURE
- 12-REMOVE METAL HANDRAILS
- 13-NEW OPENING IN STONE WALL
- (13.XX-ACCORDING TO LOCATION IN BOQ)
- 14-REMOVE BLOCK WALL
- (14.XX-ACCORDING TO LOCATION IN BOQ)
- 15-REMOVE STONE WALL
- 16-REMOVE WATER TANK
- 17-REMOVE TOILET (EQUIPMENT, TILES..)
- 18-REMOVE WASH BASIN
- 19-REMOVE FIRE CABIN
- 20-REMOVE ELECTRICAL CABIN
- 21-REMOVE TILES, WALL TILES
- 22-REMOVE A.C
- 23-DIGGING KITCHEN (EQUIPMENT, TILES)
- 24-DIGGING POOL
- 25-REMOVE WOODEN PROTECTION
- 26-REMOVE METAL PROTECTION
- 27-REMOVE TV
- 28-REMOVE SINK
- 29-REMOVE CONCRETE SLAB
- 30-REMOVE SPEAKER
- 31-REMOVE SATELLITE
- 32-REMOVE METAL COVER
- 33-REMOVE WOODEN COVER
- 34-DIGGING TANKS
- 35-REMOVE VEGETATION

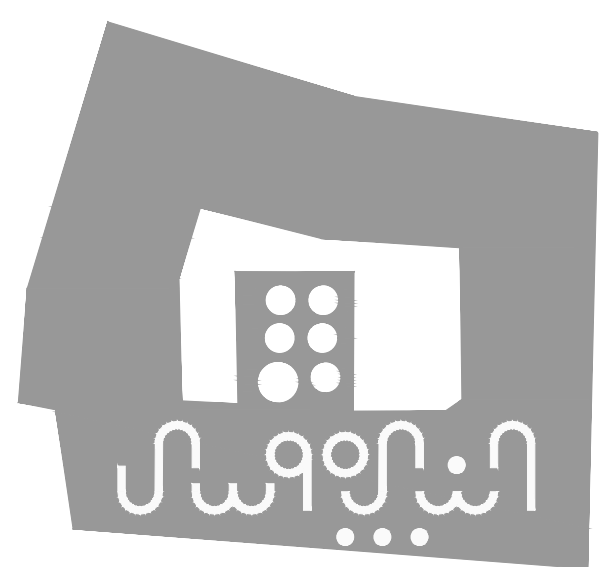

PROJECT:

Securing Professional Services for the Architectural Restoration and Rehabilitation Designs, Archaeological Documentation and Orientation Training, Including Tender Documents Preparation and Site Supervision for Conservation and Rehabilitation Works of Maqam Al-Nabi Musa in Jericho Governorate

Support to Development of Cultural Tourism

DESIGN WORKS:

jdcc -Jerusalem Design Center

ELECTRICAL WORKS:

-Eng .Midhat AlSharif

MECHANICAL WORKS:

elite -Elite Mechanical Consultants

SHEET NAME:

SURVEY **SECTION 01 A-B**
DEMOLITION

SCALE:

1:100 (IF PLOTTED ON A3)

For Review

For Approval

For Tender

For Construction


DATE: July-2016

EDITION:


DESIGN

SHEET NO.

A09

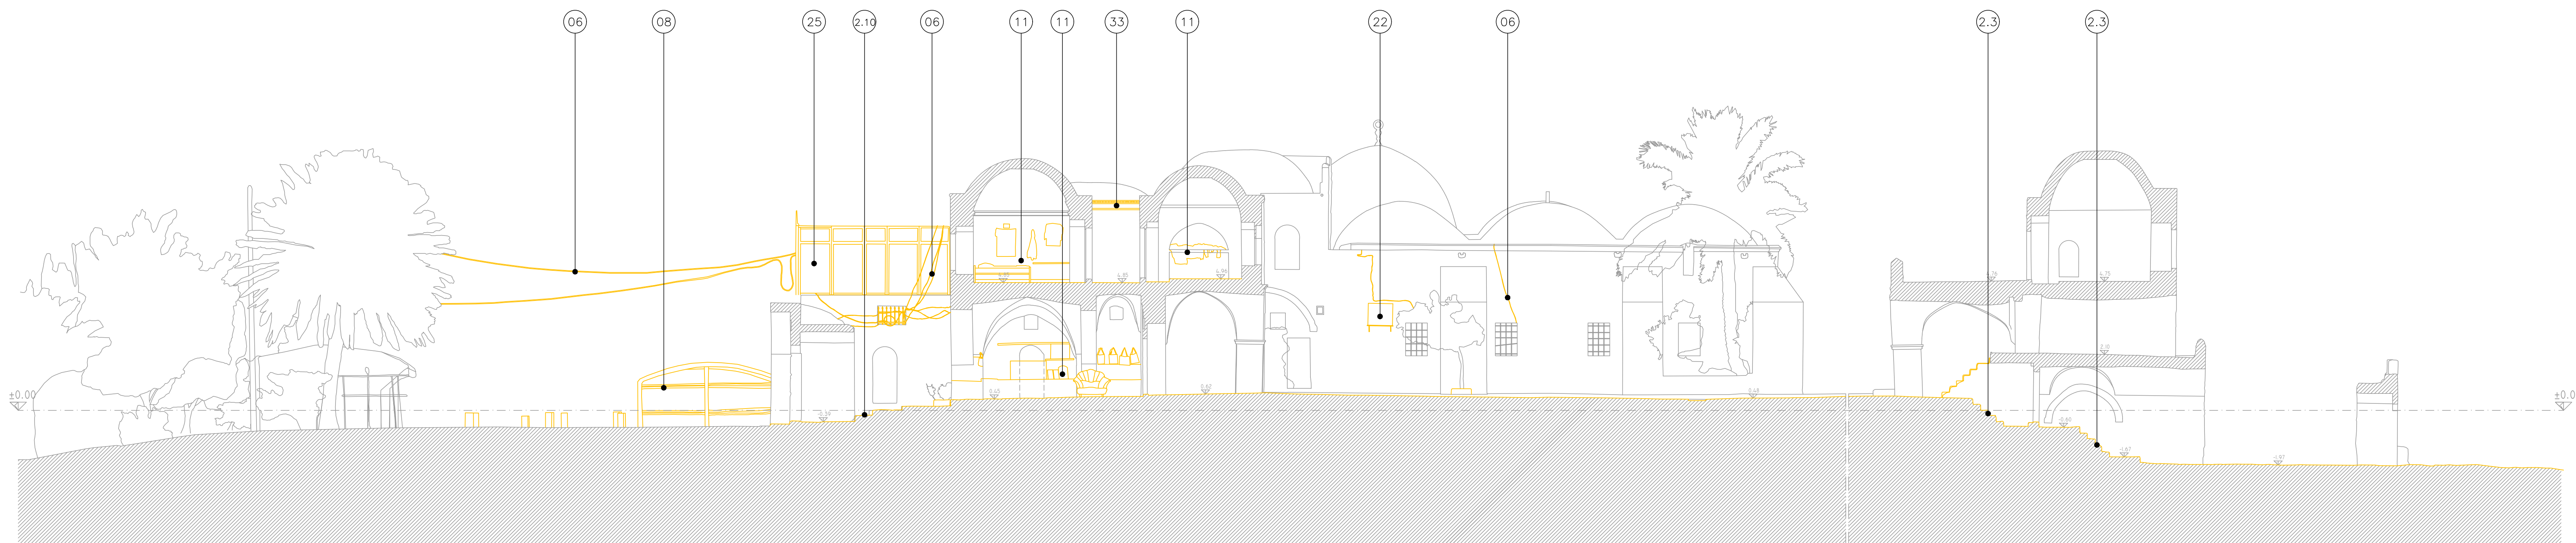


SECTION I-A

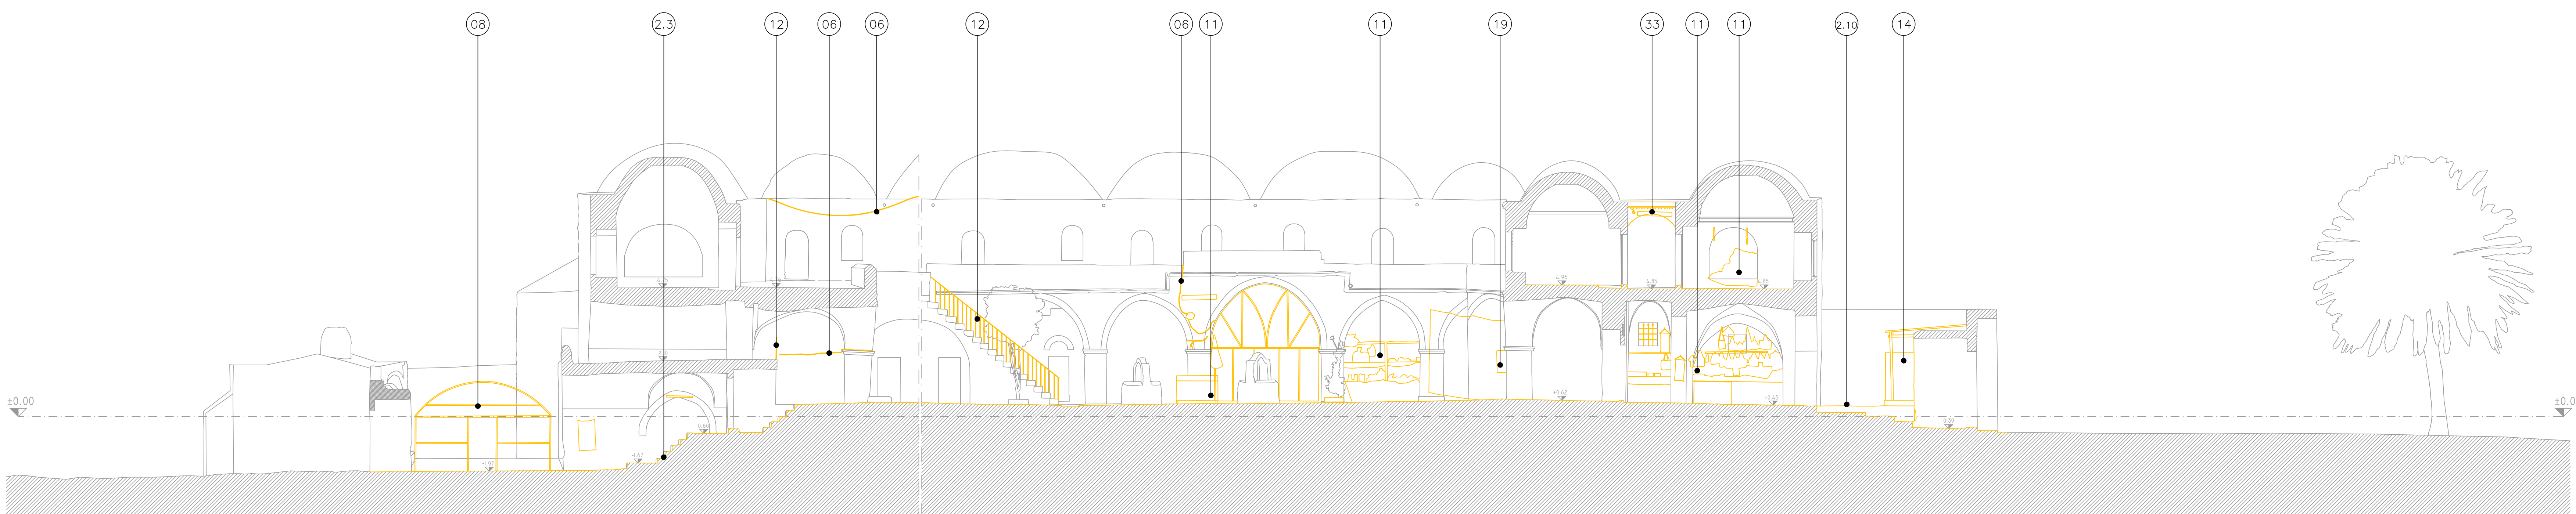


SECTION I-B



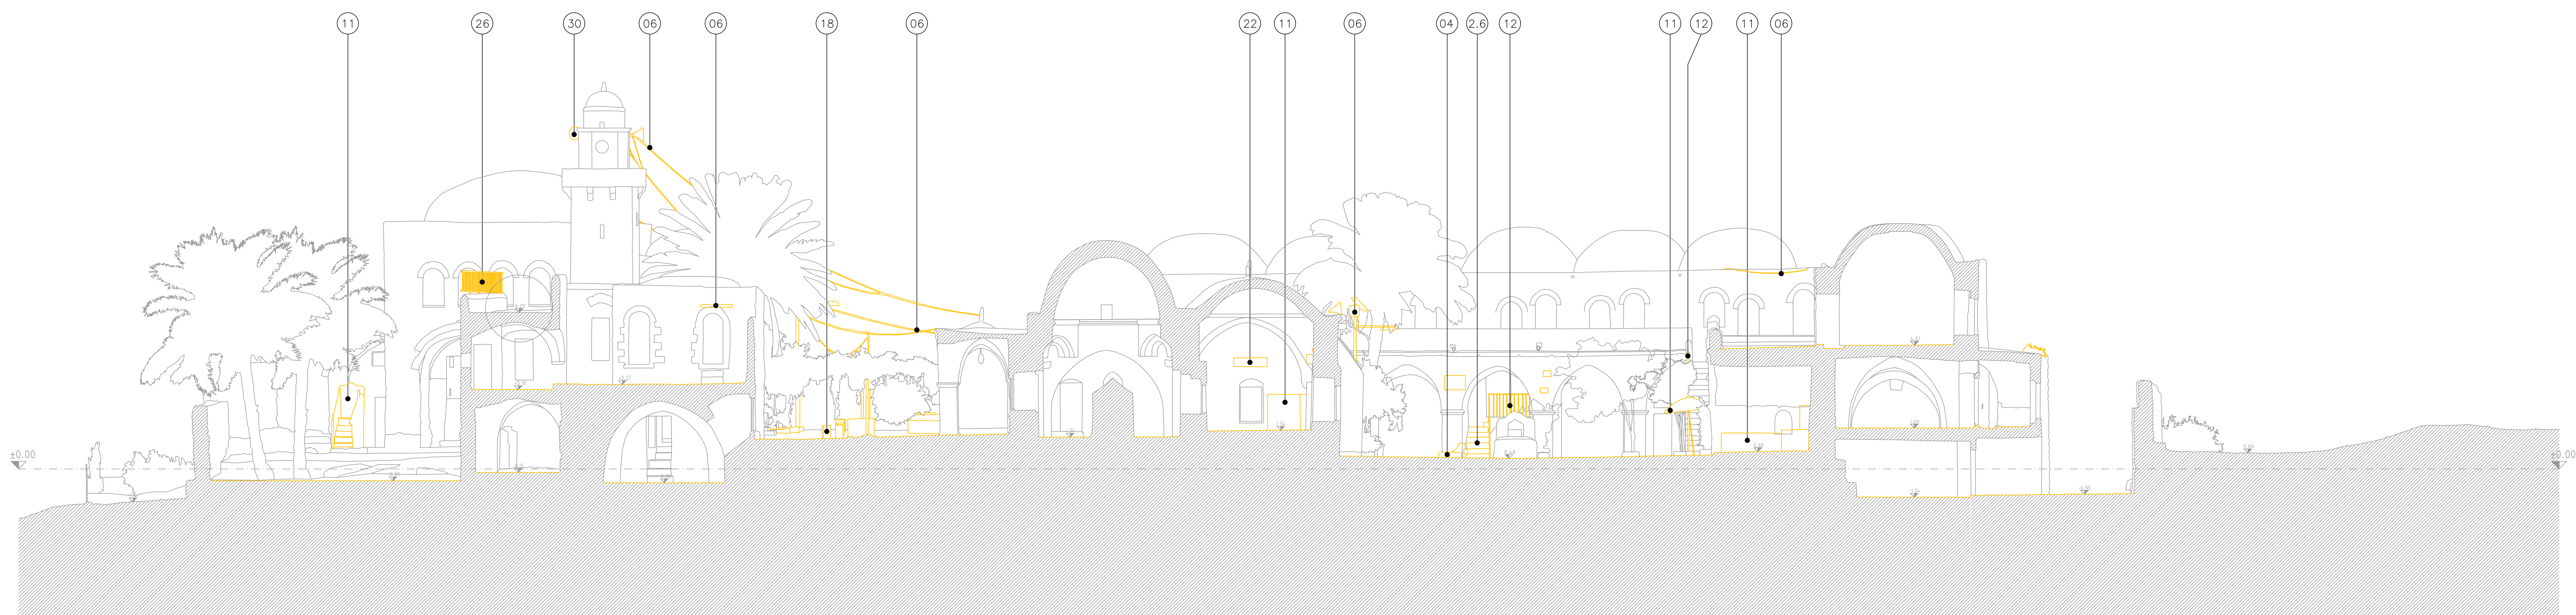


SECTION 2-A

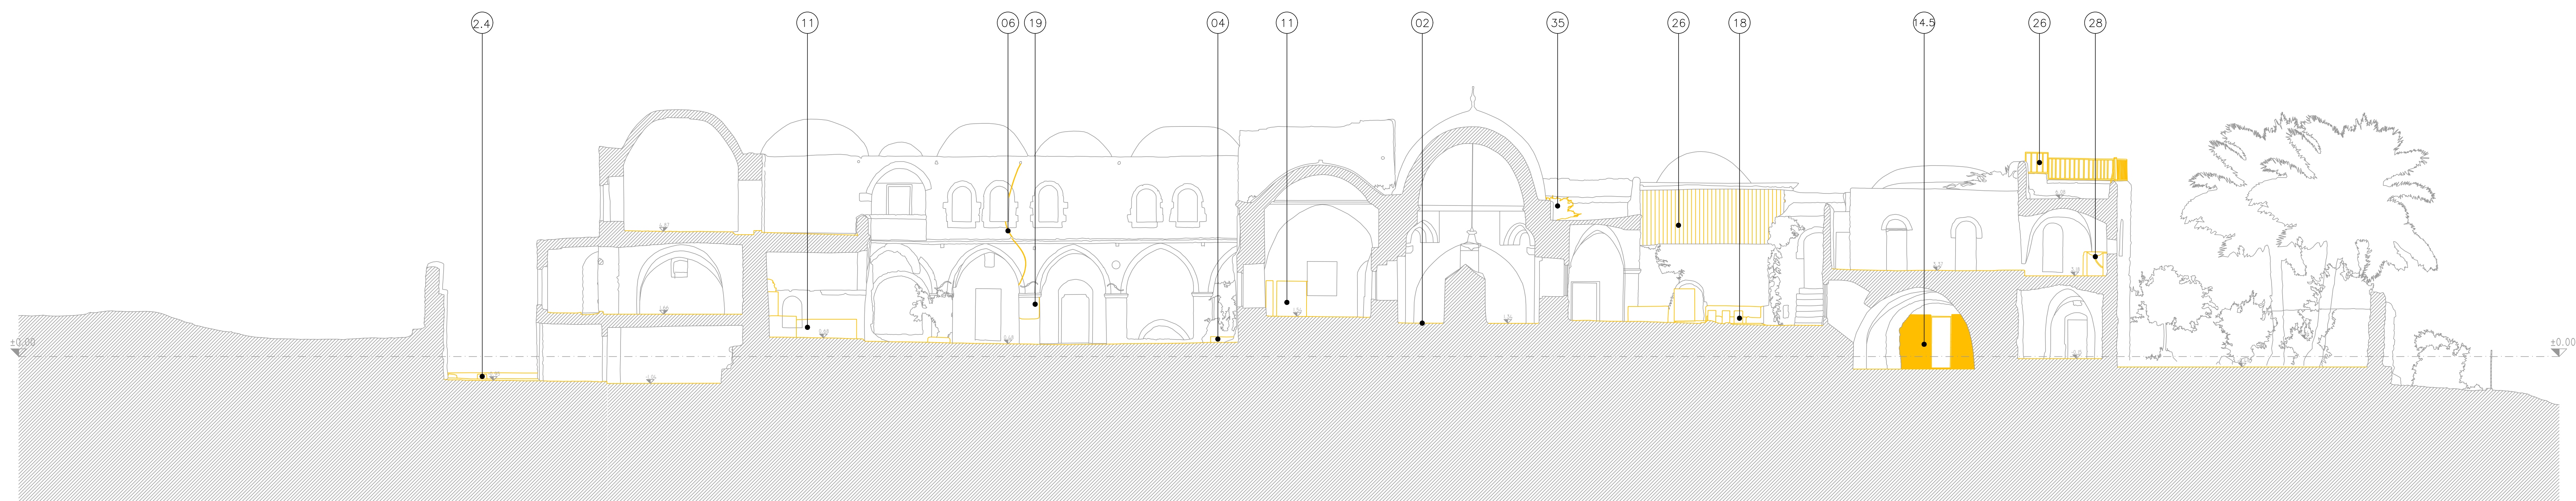


SECTION 2-B

NOTES & LEGEND:

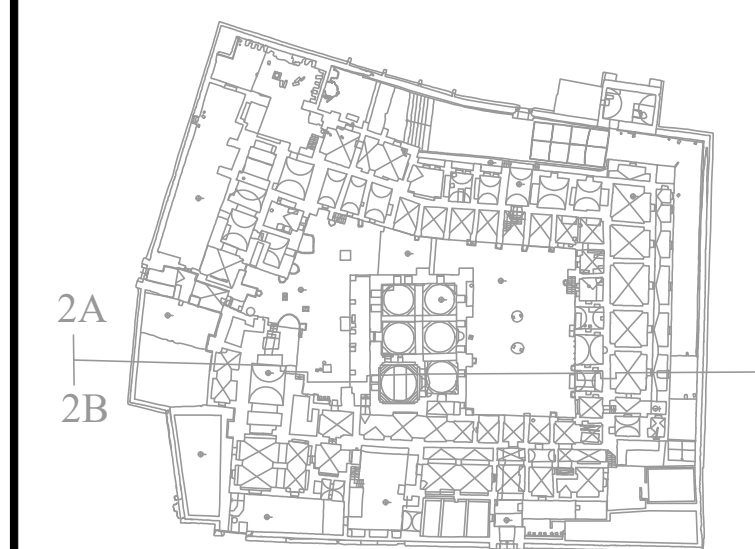

DEMOLITION/OPEN/REMOVE/DIG

- 01-REMOVE STONES
- 02-REMOVE STONE STAIRS
- (02.XX-ACCORDING TO LOCATION IN BOQ)
- 03-REMOVE METAL BASE
- 04-REMOVE STONE BASIN
- 05-REMOVE SCRAP
- 06-REMOVE ELECTRICAL INSTALLATIONS
- 07-REMOVE TENT
- 08-REMOVE METAL STRUCTURE
- 09-REMOVE METAL FENCE
- 10-REMOVE MECHANICAL INSTALLATIONS
- 11-REMOVE FURNITURE
- 12-REMOVE METAL HANDRAILS
- 13-NEW OPENING IN STONE WALL
- (13.XX-ACCORDING TO LOCATION IN BOQ)
- 14-REMOVE BLOCK WALL
- (14.XX-ACCORDING TO LOCATION IN BOQ)
- 15-REMOVE STONE WALL
- 16-REMOVE WATER TANK
- 17-REMOVE TOILET (EQUIPMENT, TILES..)
- 18-REMOVE WASH BASIN
- 19-REMOVE FIRE CABIN
- 20-REMOVE ELECTRICAL CABIN
- 21-REMOVE TILES, WALL TILES
- 22-REMOVE A.C
- 23-DIGGING KITCHEN (EQUIPMENT, TILES)
- 24-DIGGING POOL
- 25-REMOVE WOODEN PROTECTION
- 26-REMOVE TV
- 27-REMOVE SINK
- 28-REMOVE CONCRETE SLAB
- 30-REMOVE SPEAKER
- 31-REMOVE SATELLITE
- 32-REMOVE METAL COVER
- 33-REMOVE WOODEN COVER
- 34-DIGGING TANKS
- 35-REMOVE VEGETATION

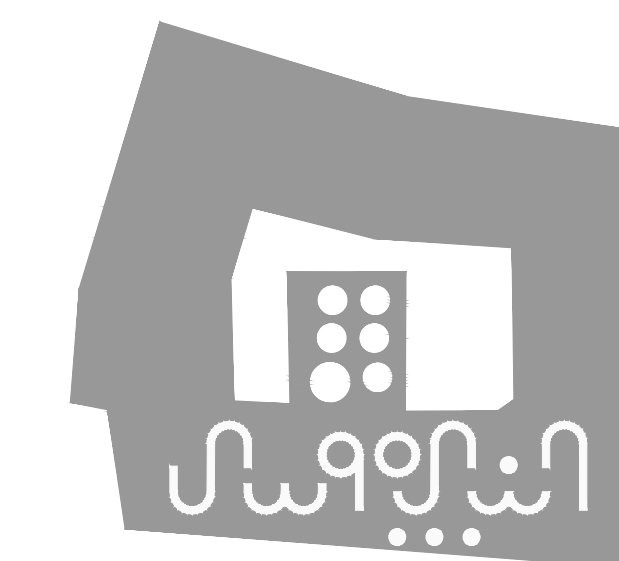

PROJECT:

Securing Professional Services for the Architectural Restoration and Rehabilitation Designs, Archaeological Documentation and Orientation Training, Including Tender Documents Preparation and Site Supervision for Conservation and Rehabilitation Works of Maqam Al-Nabi Musa in Jericho Governorate

Support to Development of Cultural Tourism

DESIGN WORKS:

jdcc -Jerusalem Design Center

ELECTRICAL WORKS:

-Eng .Midhat AlSharif

MECHANICAL WORKS:

elite -Elite Mechanical Consultants

SHEET NAME:

SURVEY

**SECTION 02 A-B
DEMOLITION**

SCALE: 1:100 (IF PLOTTED ON A3)

☐ For Review

☐ For Approval

☒ For Tender

☐ For Construction

DATE: July-2016


EDITION: **DESIGN**

SHEET NO.

A10




NOTES & LEGEND:

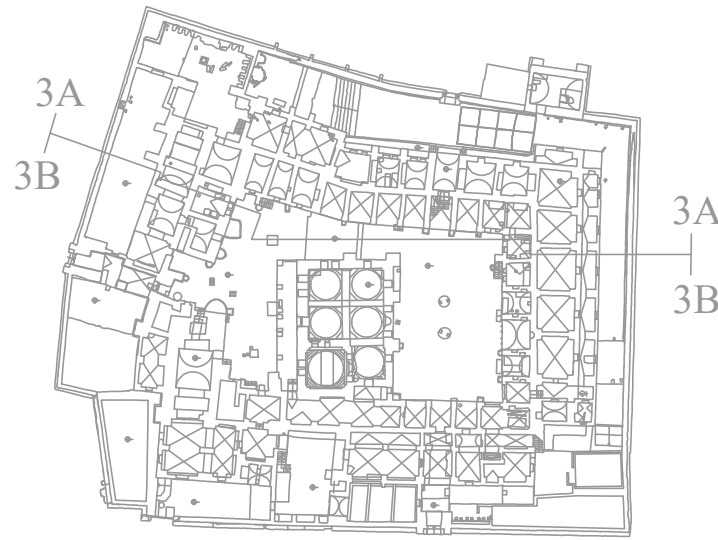

DEMOLITION/OPEN/REMOVE/DIG

- 01-REMOVE STONES
- 02-REMOVE STONE STAIRS
- (02.XX-ACCORDING TO LOCATION IN BOQ)
- 03-REMOVE METAL BASE
- 04-REMOVE STONE BASIN
- 05-REMOVE SCRAP
- 06-REMOVE ELECTRICAL INSTALLATIONS
- 07-REMOVE TENT
- 08-REMOVE METAL STRUCTURE
- 09-REMOVE METAL FENCE
- 10-REMOVE MECHANICAL INSTALLATIONS
- 11-REMOVE FURNITURE
- 12-REMOVE METAL HANDRAILS
- 13-NEW OPENING IN STONE WALL
- (13.XX-ACCORDING TO LOCATION IN BOQ)
- 14-REMOVE BLOCK WALL
- (14.XX-ACCORDING TO LOCATION IN BOQ)
- 15-REMOVE STONE WALL
- 16-REMOVE WATER TANK
- 17-REMOVE TOILET (EQUIPMENT, TILES..)
- 18-REMOVE WASH BASIN
- 19-REMOVE FIRE CABIN
- 20-REMOVE ELECTRICAL CABIN
- 21-REMOVE TILES, WALL TILES
- 22-REMOVE A.C
- 23-DIGGING KITCHEN (EQUIPMENT, TILES)
- 24-DIGGING POOL
- 25-REMOVE WOODEN PROTECTION
- 26-REMOVE METAL PROTECTION
- 27-REMOVE TV
- 28-REMOVE SINK
- 29-REMOVE CONCRETE SLAB
- 30-REMOVE SPEAKER
- 31-REMOVE SATELLITE
- 32-REMOVE METAL COVER
- 33-REMOVE WOODEN COVER
- 34-DIGGING TANKS
- 35-REMOVE VEGETATION

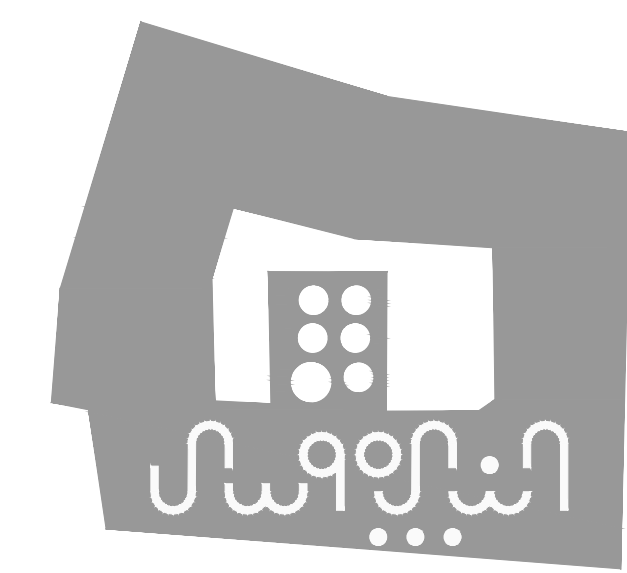

PROJECT:

Securing Professional Services for the Architectural Restoration and Rehabilitation Designs, Archaeological Documentation and Orientation Training, Including Tender Documents Preparation and Site Supervision for Conservation and Rehabilitation Works of Maqam Al-Nabi Musa in Jericho Governorate

Support to Development of Cultural Tourism

DESIGN WORKS:

jdcc -Jerusalem Design Center

ELECTRICAL WORKS:

-Eng .Midhat AlSharif

MECHANICAL WORKS:

elite -Elite Mechanical Consultants

SHEET NAME:

SURVEY **SECTION 03 A-B**
DEMOLITION

SCALE:

1:100 (IF PLOTTED ON A3)

For Review

For Approval

For Tender

For Construction


DATE: July-2016

SHEET NO.


A11



Phone: 02 234 3696 | Fax: 02 234 3719 | Email: info@jdcc.ps

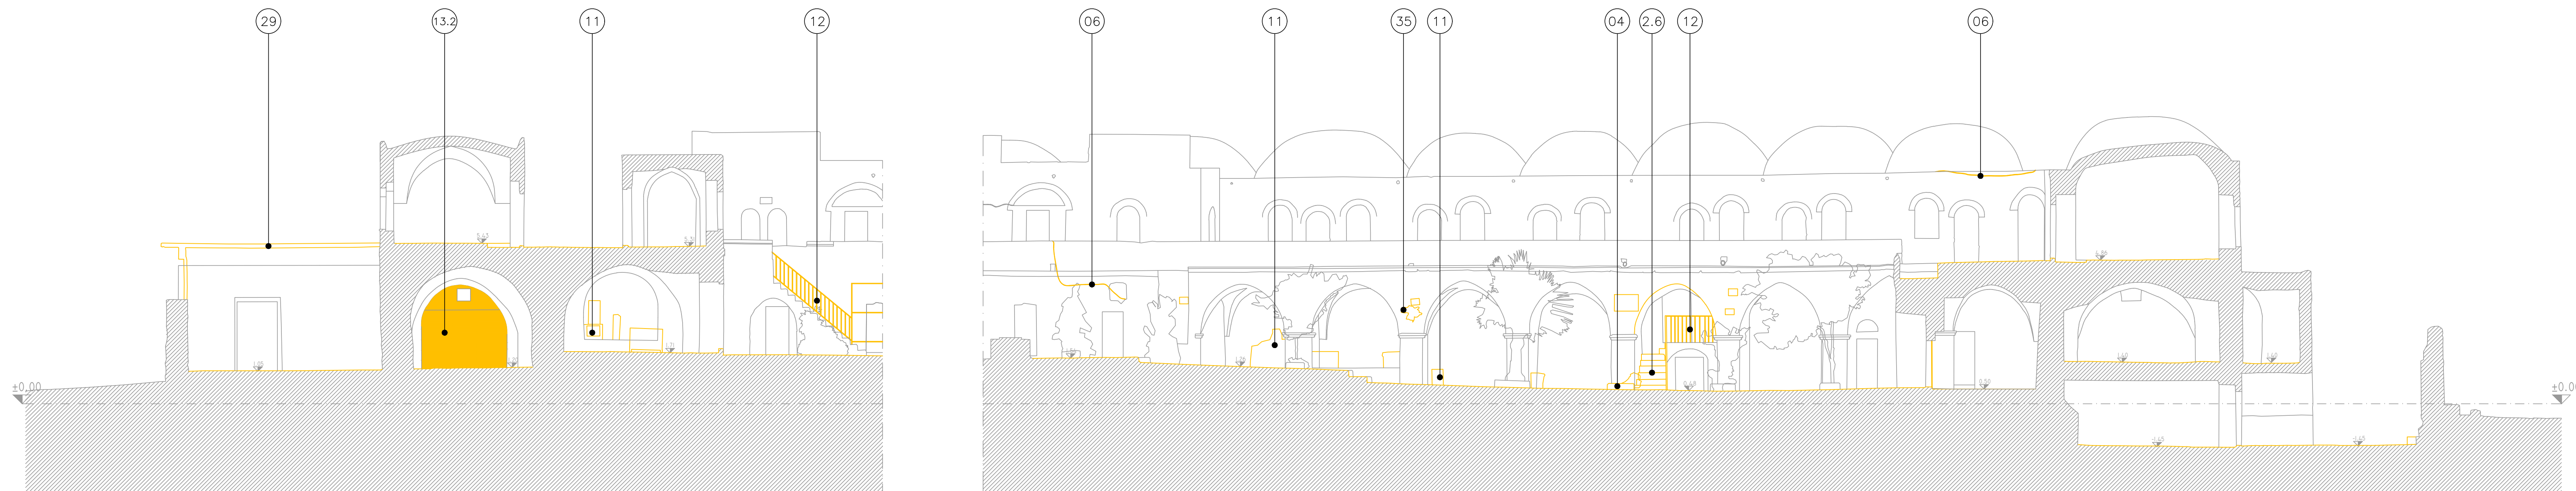


SECTION 3-A

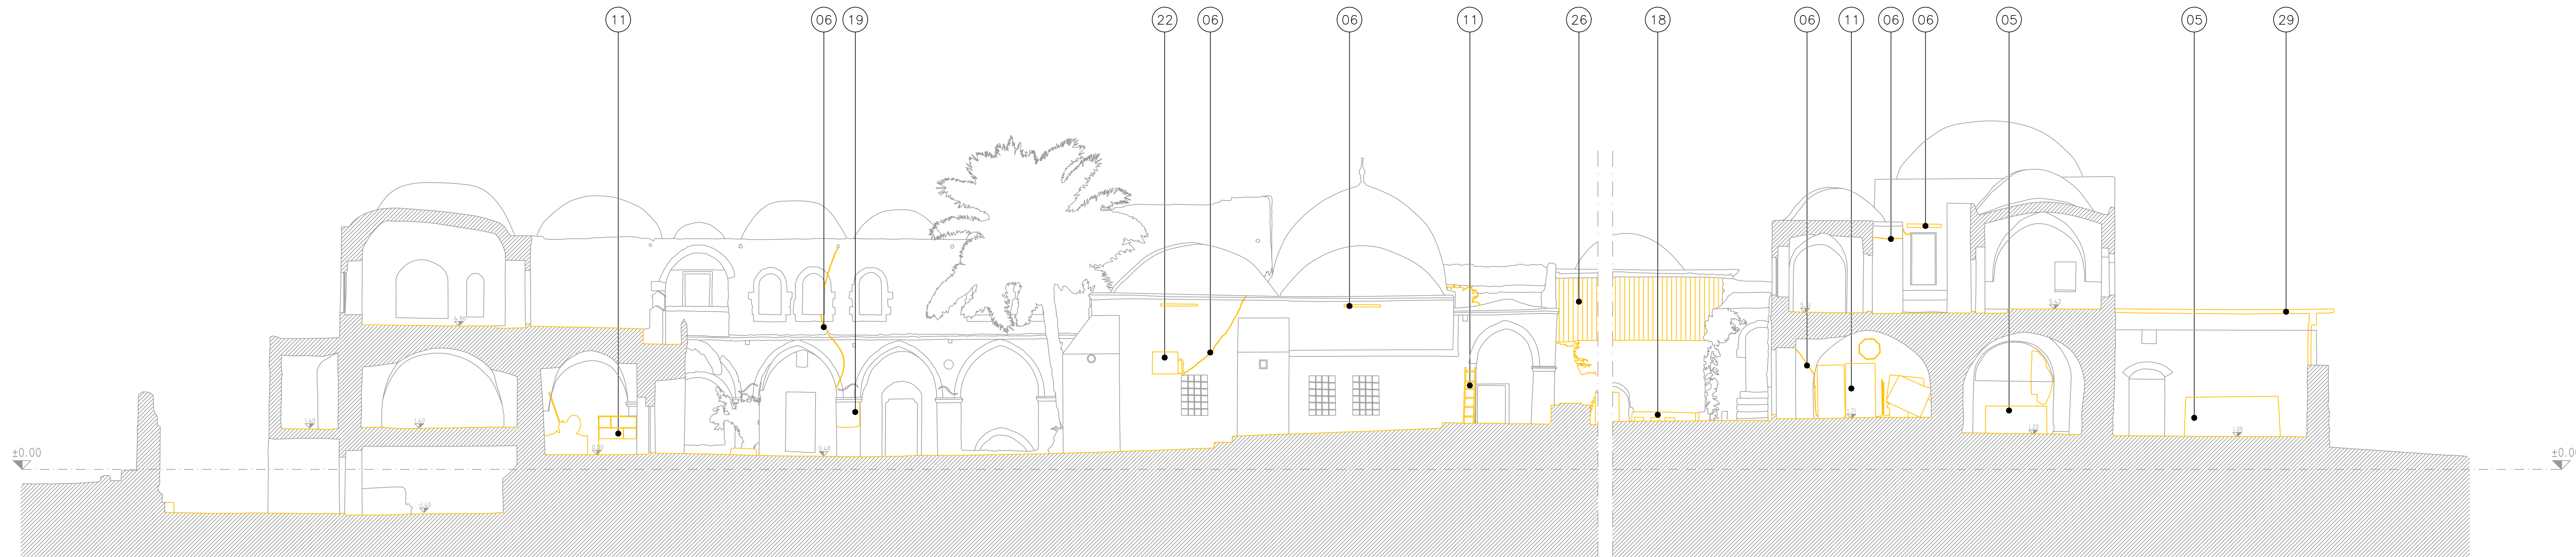


SECTION 3B

NOTES & LEGEND:

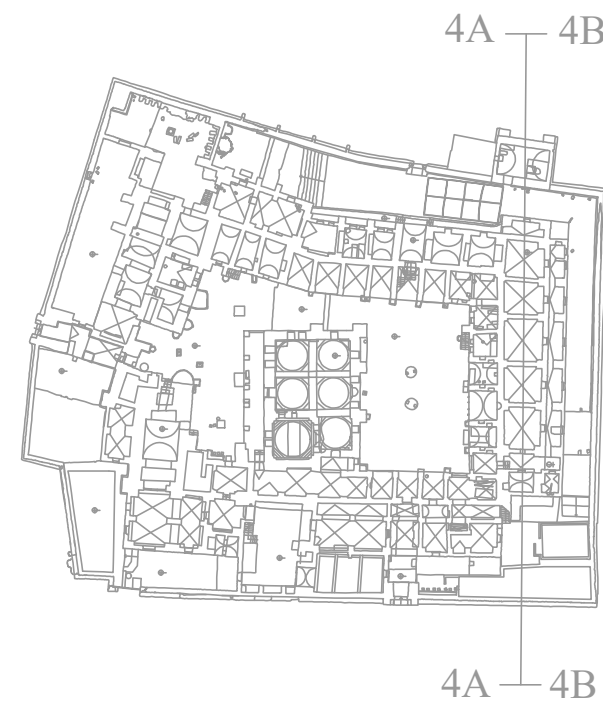

DEMOLITION/OPEN/REMOVE/DIG

- 01-REMOVE STONES
02-REMOVE STONE STAIRS
(02.XX-ACCORDING TO LOCATION IN BOQ)
03-REMOVE METAL BASE
04-REMOVE STONE BASIN
05-REMOVE SCRAP
06-REMOVE ELECTRICAL INSTALLATIONS
07-REMOVE TENT
08-REMOVE METAL STRUCTURE
09-REMOVE METAL FENCE
10-REMOVE MECHANICAL INSTALLATIONS
11-REMOVE FURNITURE
12-REMOVE METAL HANDRAILS
13-NEW OPENING IN STONE WALL
(13.XX-ACCORDING TO LOCATION IN BOQ)
14-REMOVE BLOCK WALL
(14.XX-ACCORDING TO LOCATION IN BOQ)
15-REMOVE STONE WALL
16-REMOVE WATER TANK
17-REMOVE TOILET (EQUIPMENT, TILES...)
18-REMOVE WASH BASIN
19-REMOVE FIRE CABIN
20-REMOVE ELECTRICAL CABIN
21-REMOVE TILES, WALL TILES
22-REMOVE A.C
23-DIGGING KITCHEN (EQUIPMENT, TILES)
24-DIGGING POOL
25-REMOVE WOODEN PROTECTION
26-REMOVE METAL PROTECTION
27-REMOVE TV
28-REMOVE SINK
29-REMOVE CONCRETE SLAB
30-REMOVE SPEAKER
31-REMOVE SATELLITE
32-REMOVE METAL COVER
33-REMOVE WOODEN COVER
34-DIGGING TANKS
35-REMOVE VEGETATION

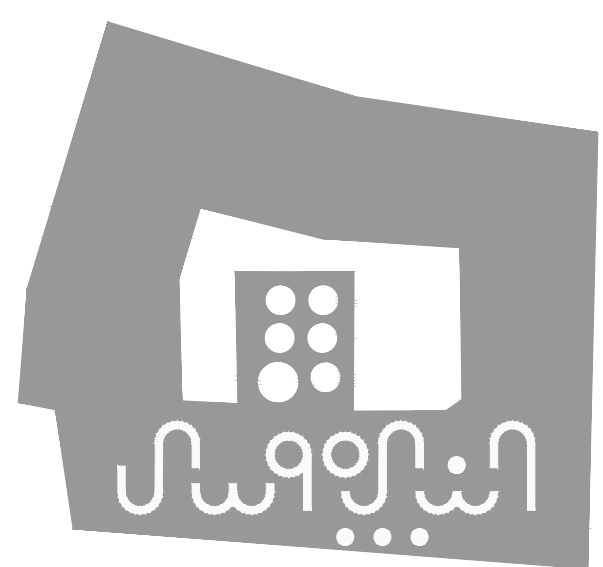

PROJECT:

Securing Professional Services for the Architectural Restoration and Rehabilitation Designs, Archaeological Documentation and Orientation Training, Including Tender Documents Preparation and Site Supervision for Conservation and Rehabilitation Works of Maqam Al-Nabi Musa in Jericho Governorate

Support to Development of Cultural Tourism

DESIGN WORKS:

jdcc -Jerusalem Design Center

ELECTRICAL WORKS:

-Eng .Midhat AlSharif

MECHANICAL WORKS:

elite -Elite Mechanical Consultants

SHEET NAME:

SURVEY **SECTION 04 A-B**
DEMOLITION

SCALE:

1:100 (IF PLOTTED ON A3)

For Review

For Approval

For Tender

For Construction

DATE: July-2016


EDITION:

DESIGN


SHEET

NO.

A12

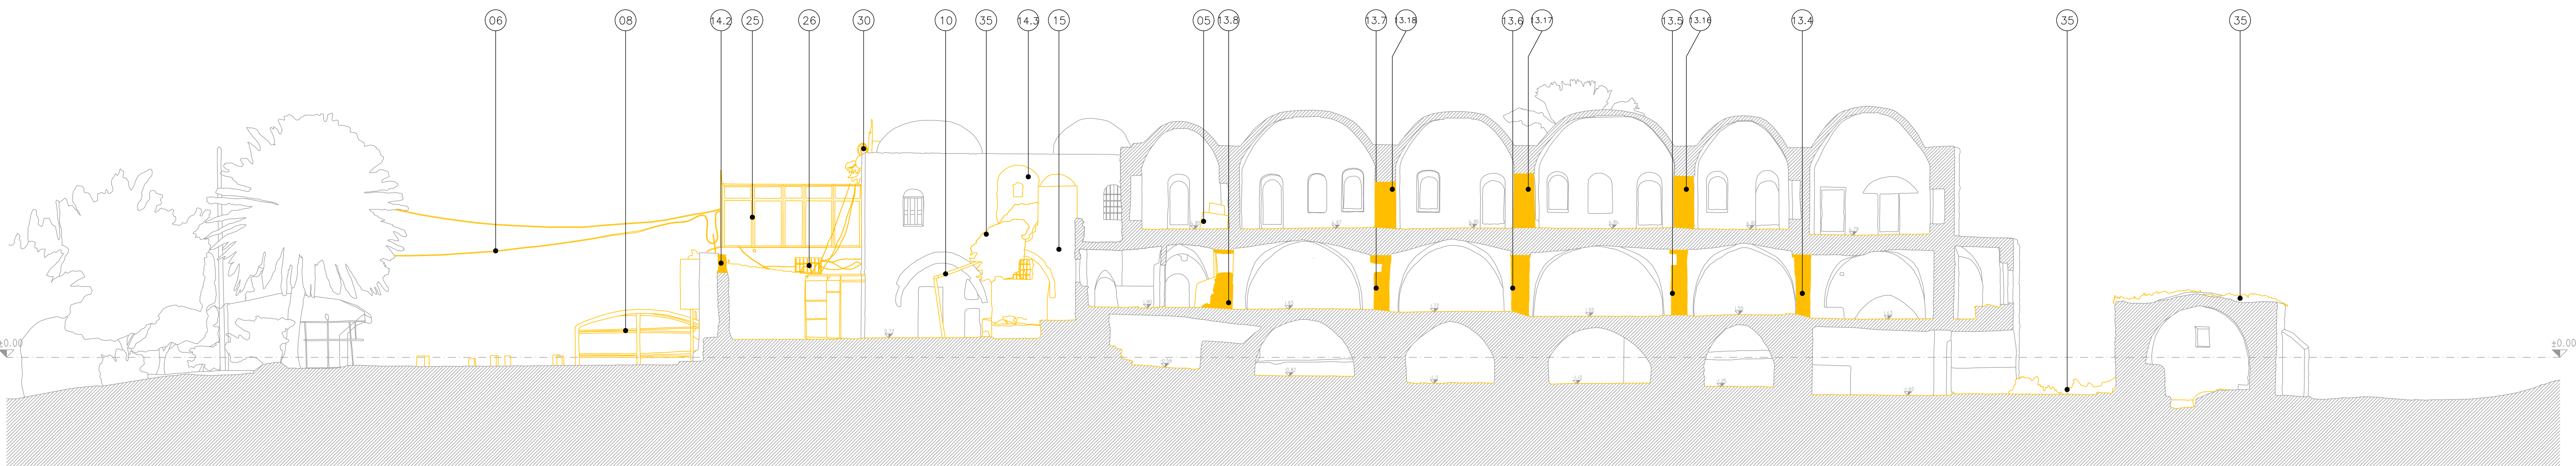


SECTION 4-A

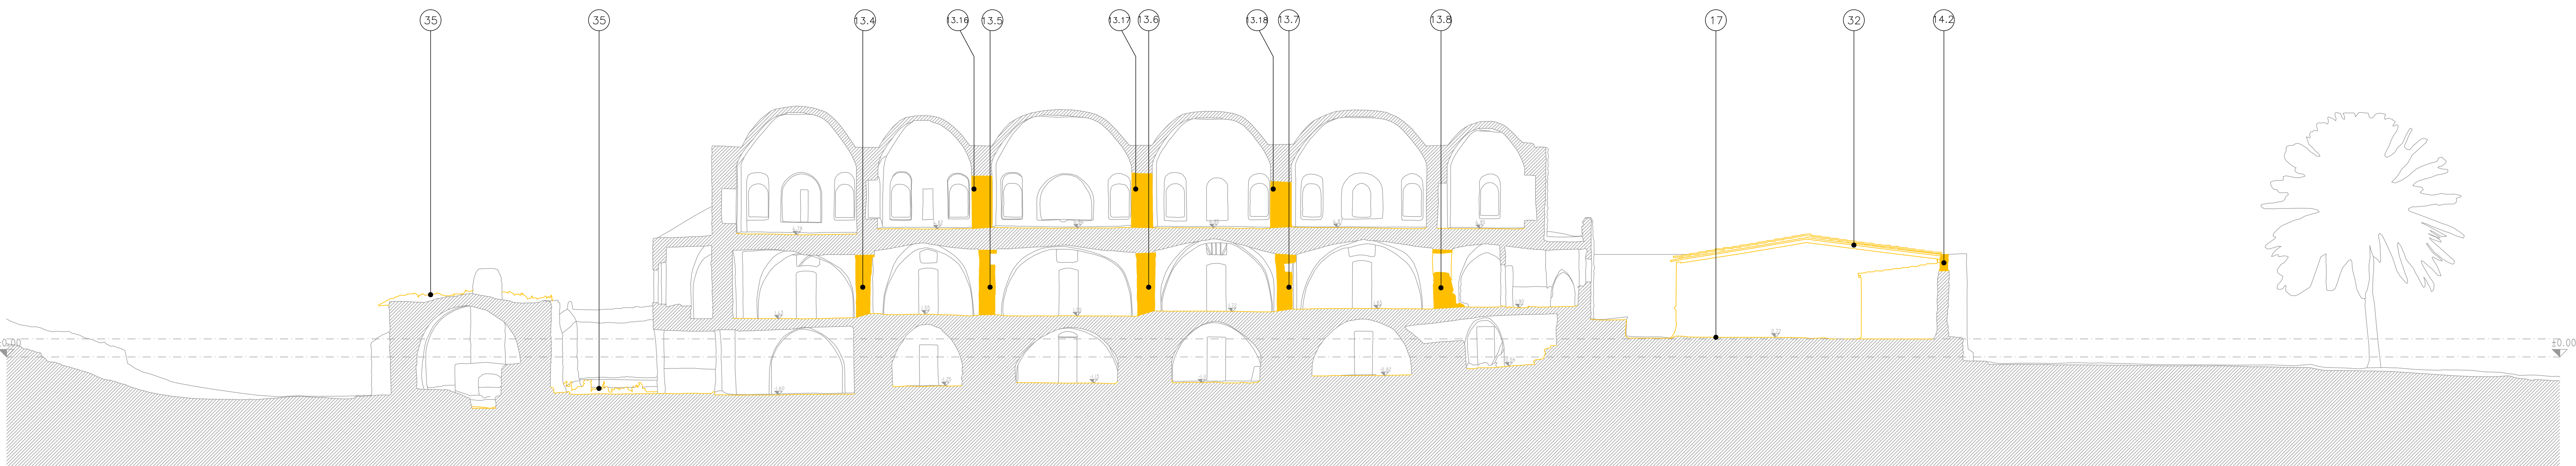

SECTION 4-B




NOTES & LEGEND:

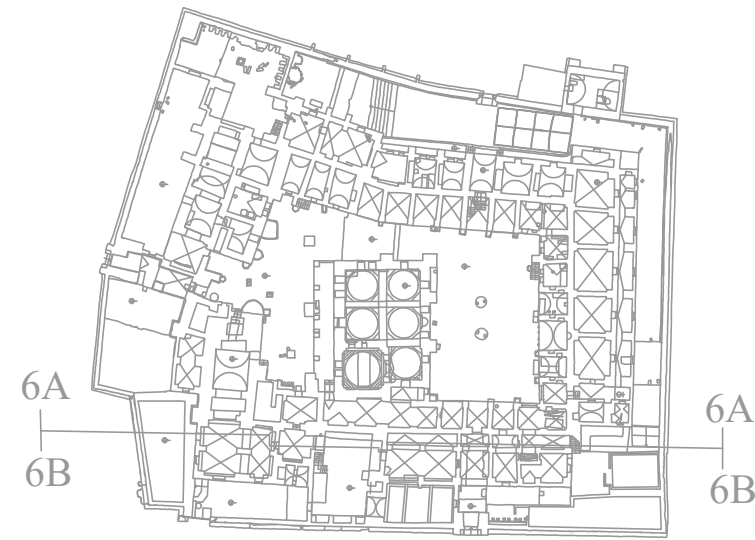

DEMOLITION/OPEN/REMOVE/DIG

- 01-REMOVE STONES
02-REMOVE STONE STAIRS
(02.XX-ACCORDING TO LOCATION IN BOQ)
03-REMOVE METAL BASE
04-REMOVE STONE BASIN
05-REMOVE SCRAP
06-REMOVE ELECTRICAL INSTALLATIONS
07-REMOVE TENT
08-REMOVE METAL STRUCTURE
09-REMOVE METAL FENCE
10-REMOVE MECHANICAL INSTALLATIONS
11-REMOVE FURNITURE
12-REMOVE METAL HANDRAILS
13-NEW OPENING IN STONE WALL
(13.XX-ACCORDING TO LOCATION IN BOQ)
14-REMOVE BLOCK WALL
(14.XX-ACCORDING TO LOCATION IN BOQ)
15-REMOVE STONE WALL
16-REMOVE WATER TANK
17-REMOVE TOILET (EQUIPMENT, TILES...)
18-REMOVE WASH BASIN
19-REMOVE FIRE CABIN
20-REMOVE ELECTRICAL CABIN
21-REMOVE TILES, WALL TILES
22-REMOVE A.C
23-DIGGING KITCHEN (EQUIPMENT, TILES)
24-DIGGING POOL
25-REMOVE WOODEN PROTECTION
26-REMOVE METAL PROTECTION
27-REMOVE TV
28-REMOVE SINK
29-REMOVE CONCRETE SLAB
30-REMOVE SPEAKER
31-REMOVE SATELLITE
32-REMOVE METAL COVER
33-REMOVE WOODEN COVER
34-DIGGING TANKS
35-REMOVE VEGETATION

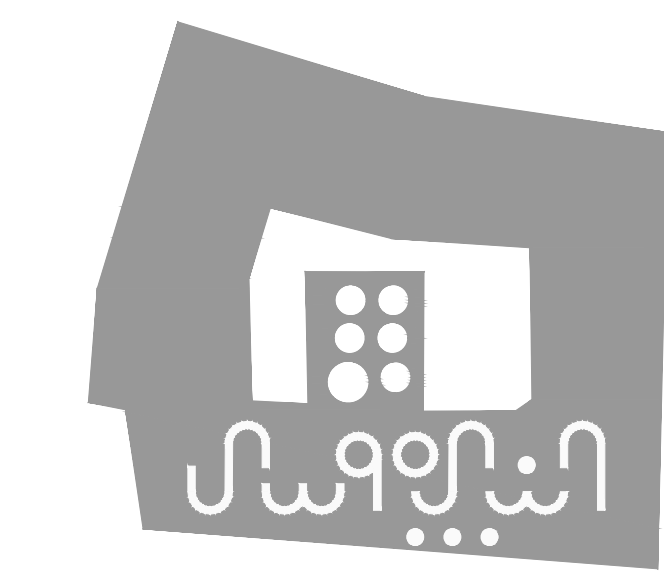

PROJECT:

Securing Professional Services for the Architectural Restoration and Rehabilitation Designs, Archaeological Documentation and Orientation Training, Including Tender Documents Preparation and Site Supervision for Conservation and Rehabilitation Works of Maqam Al-Nabi Musa in Jericho Governorate

Support to Development of Cultural Tourism

DESIGN WORKS:

-Jerusalem Design Center

ELECTRICAL WORKS:

-Eng .Midhat AlSharif

MECHANICAL WORKS:

-Elite Mechanical Consultants

SHEET NAME:

SURVEY **SECTION 06 A-B**
DEMOLITION

SCALE:

1:100 (IF PLOTTED ON A3)

For Review

For Approval

For Tender

For Construction


DATE: July-2016

EDITION:


DESIGN

SHEET NO.

A13

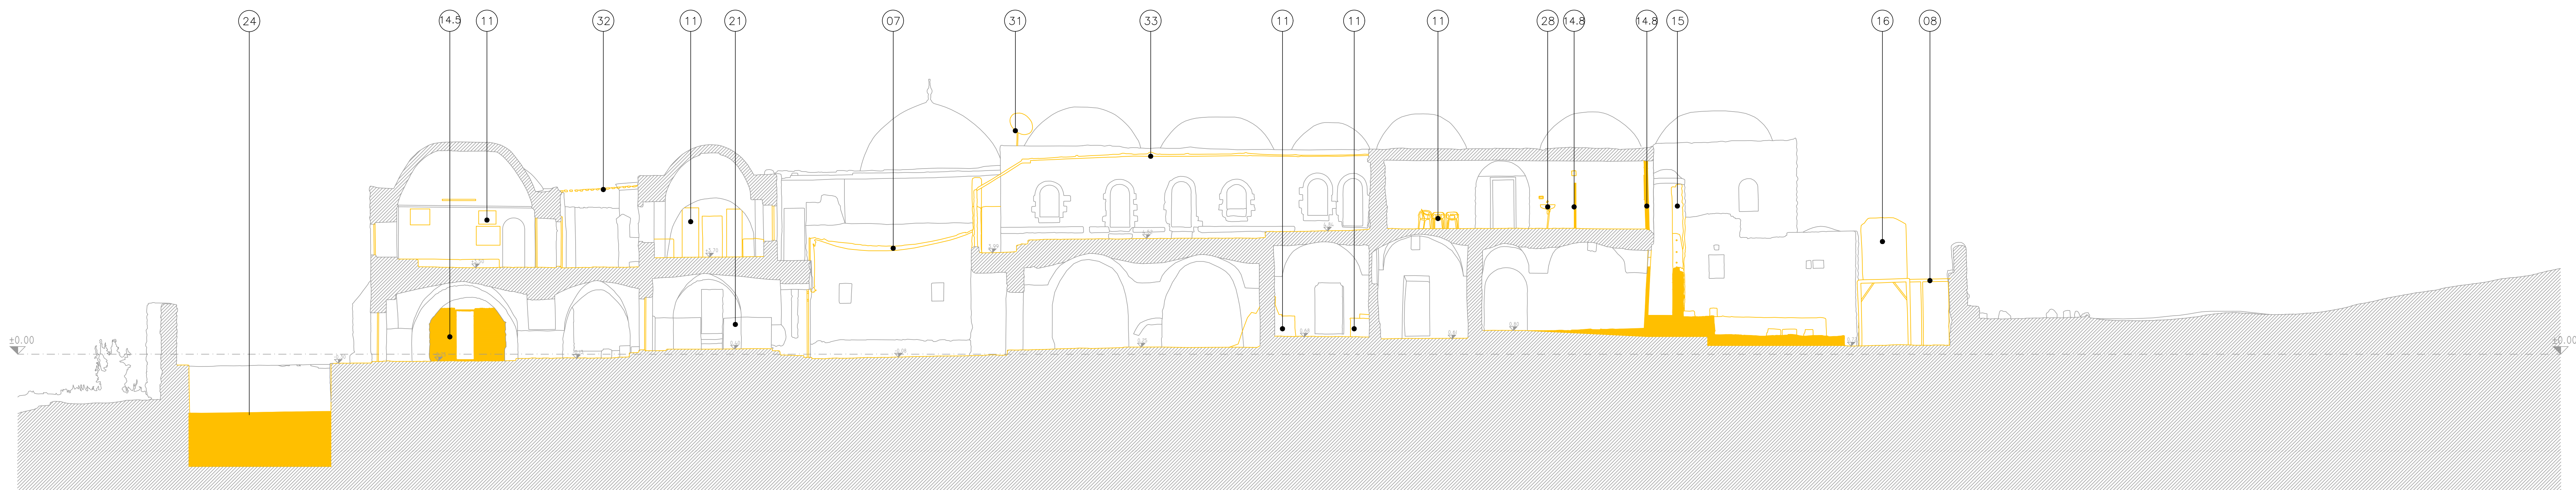


SECTION 6A

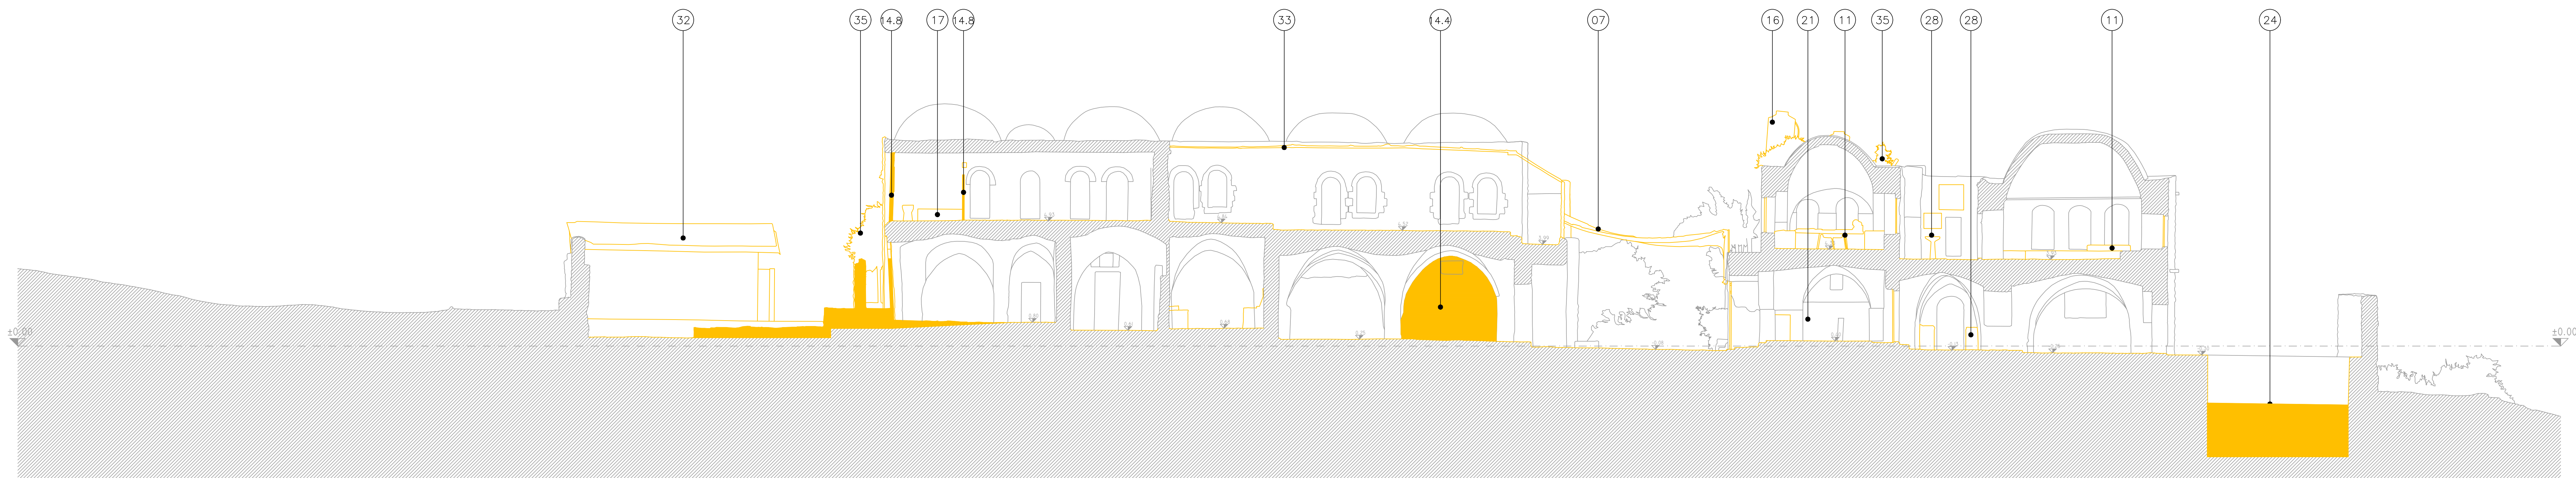


SECTION 6B



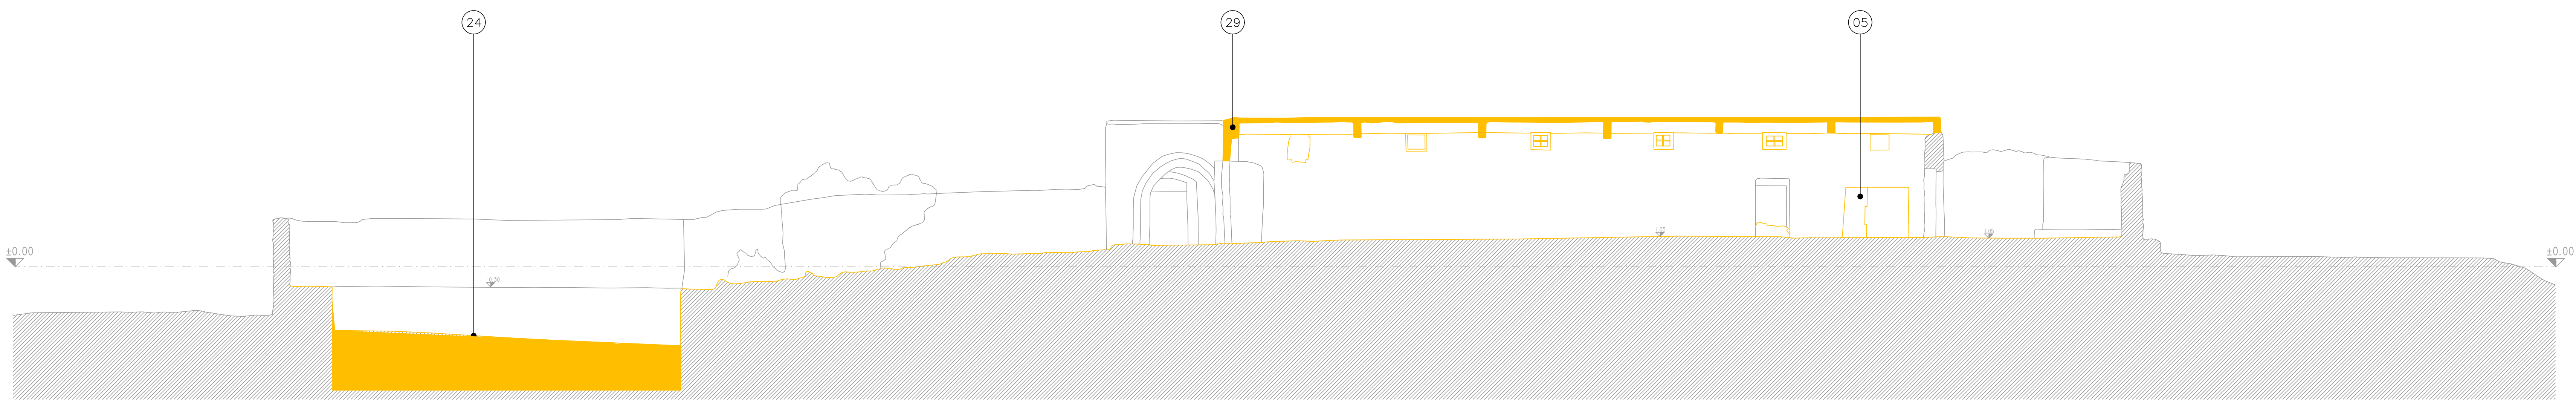


SECTION 7A

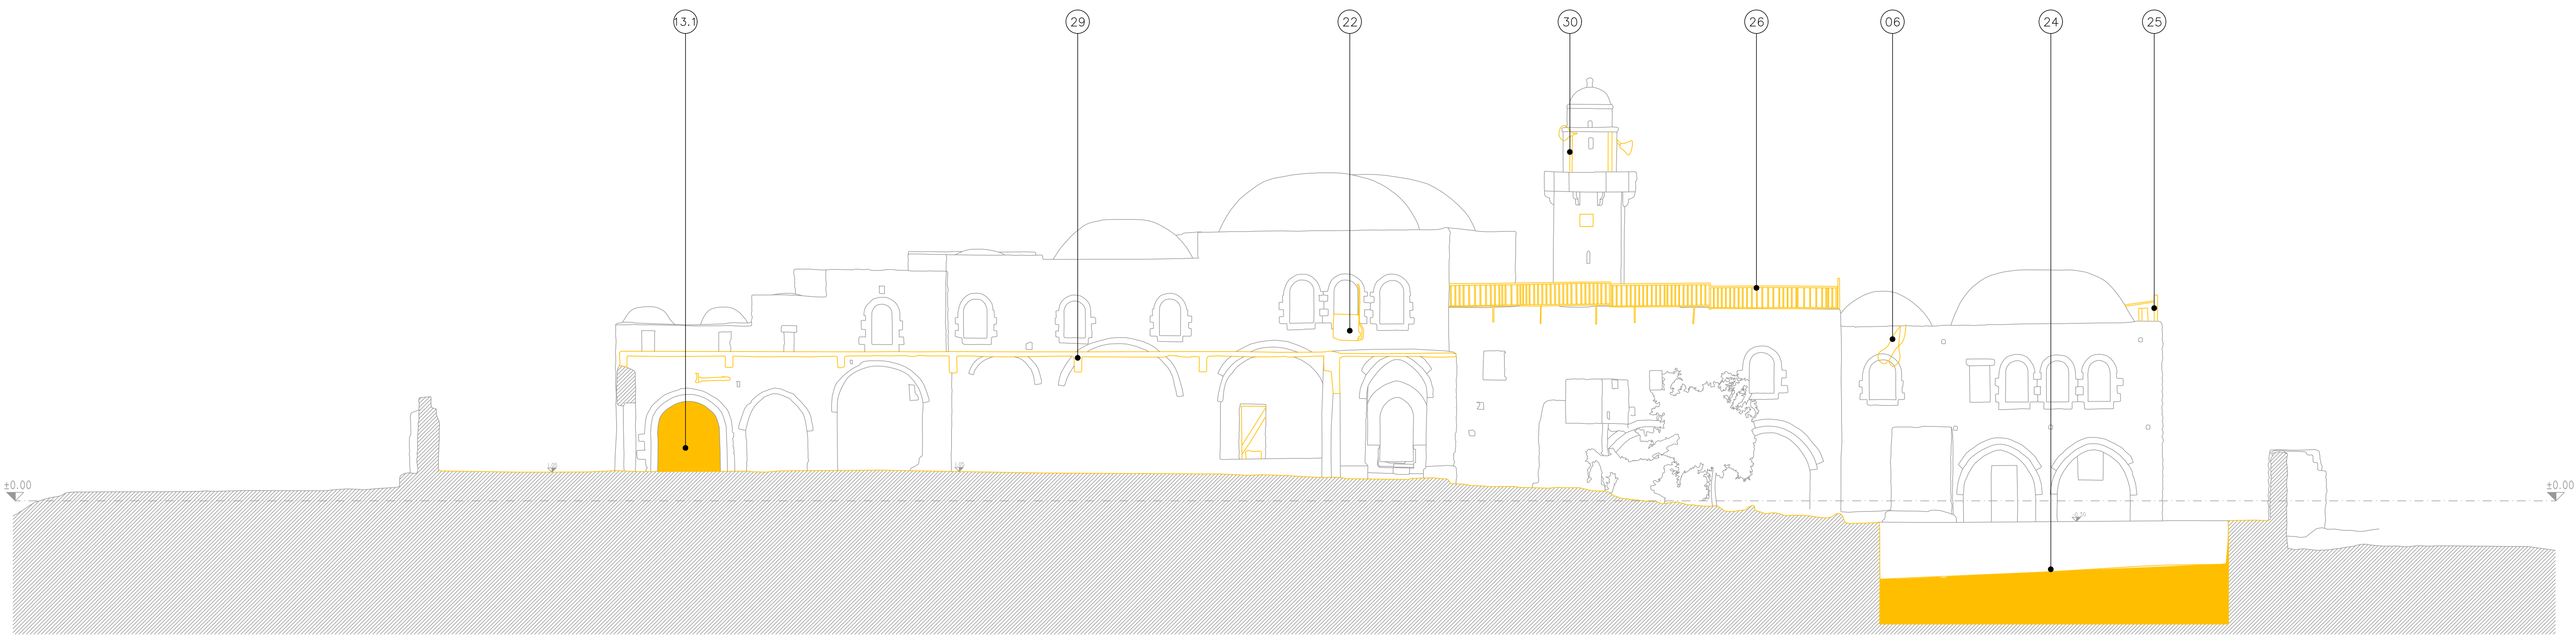

SECTION 7B




NOTES & LEGEND:

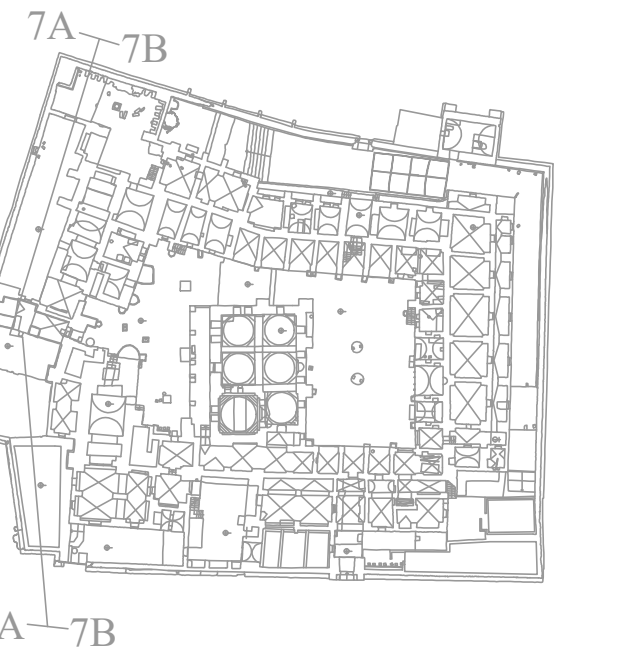

DEMOLITION/OPEN/REMOVE/DIG

- 01-REMOVE STONES
- 02-REMOVE STONE STAIRS
- (02.XX-ACCORDING TO LOCATION IN BOQ)
- 03-REMOVE METAL BASE
- 04-REMOVE STONE BASIN
- 05-REMOVE SCRAP
- 06-REMOVE ELECTRICAL INSTALLATIONS
- 07-REMOVE TENT
- 08-REMOVE METAL STRUCTURE
- 09-REMOVE METAL FENCE
- 10-REMOVE MECHANICAL INSTALLATIONS
- 11-REMOVE FURNITURE
- 12-REMOVE METAL HANDRAILS
- 13-NEW OPENING IN STONE WALL
- (13.XX-ACCORDING TO LOCATION IN BOQ)
- 14-REMOVE BLOCK WALL
- (14.XX-ACCORDING TO LOCATION IN BOQ)
- 15-REMOVE STONE WALL
- 16-REMOVE WATER TANK
- 17-REMOVE TOILET (EQUIPMENT, TILES..)
- 18-REMOVE WASH BASIN
- 19-REMOVE FIRE CABIN
- 20-REMOVE ELECTRICAL CABIN
- 21-REMOVE TILES, WALL TILES
- 22-REMOVE A.C
- 23-DIGGING KITCHEN (EQUIPMENT, TILES)
- 24-DIGGING POOL
- 25-REMOVE WOODEN PROTECTION
- 26-REMOVE METAL PROTECTION
- 27-REMOVE TV
- 28-REMOVE SINK
- 29-REMOVE CONCRETE SLAB
- 30-REMOVE SPEAKER
- 31-REMOVE SATELLITE
- 32-REMOVE METAL COVER
- 33-REMOVE WOODEN COVER
- 34-DIGGING TANKS
- 35-REMOVE VEGETATION

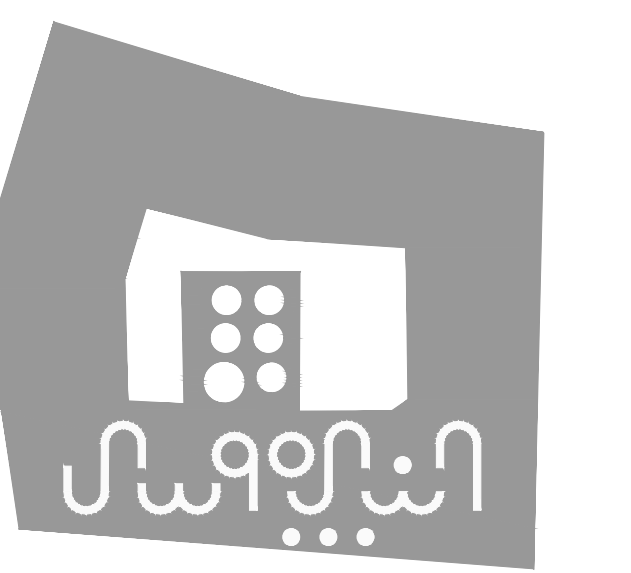

PROJECT:
Securing Professional Services for the Architectural Restoration and Rehabilitation Designs, Archaeological Documentation and Orientation Training, Including Tender Documents Preparation and Site Supervision for Conservation and Rehabilitation Works of Maqam Al-Nabi Musa in Jericho Governorate
Support to Development of Cultural Tourism

DESIGN WORKS:
jdcc -Jerusalem Design Center


ELECTRICAL WORKS:
-Eng .Midhat AlSharif

MECHANICAL WORKS:
elite -Elite Mechanical Consultants


SHEET NAME:
SURVEY SECTION 07 A-B DEMOLITION

SCALE: **1:100** (IF PLOTTED ON A3)
☐ For Review
☐ For Approval
☒ For Tender
☐ For Construction
EDITION: **DESIGN**
SHEET NO. **A14**



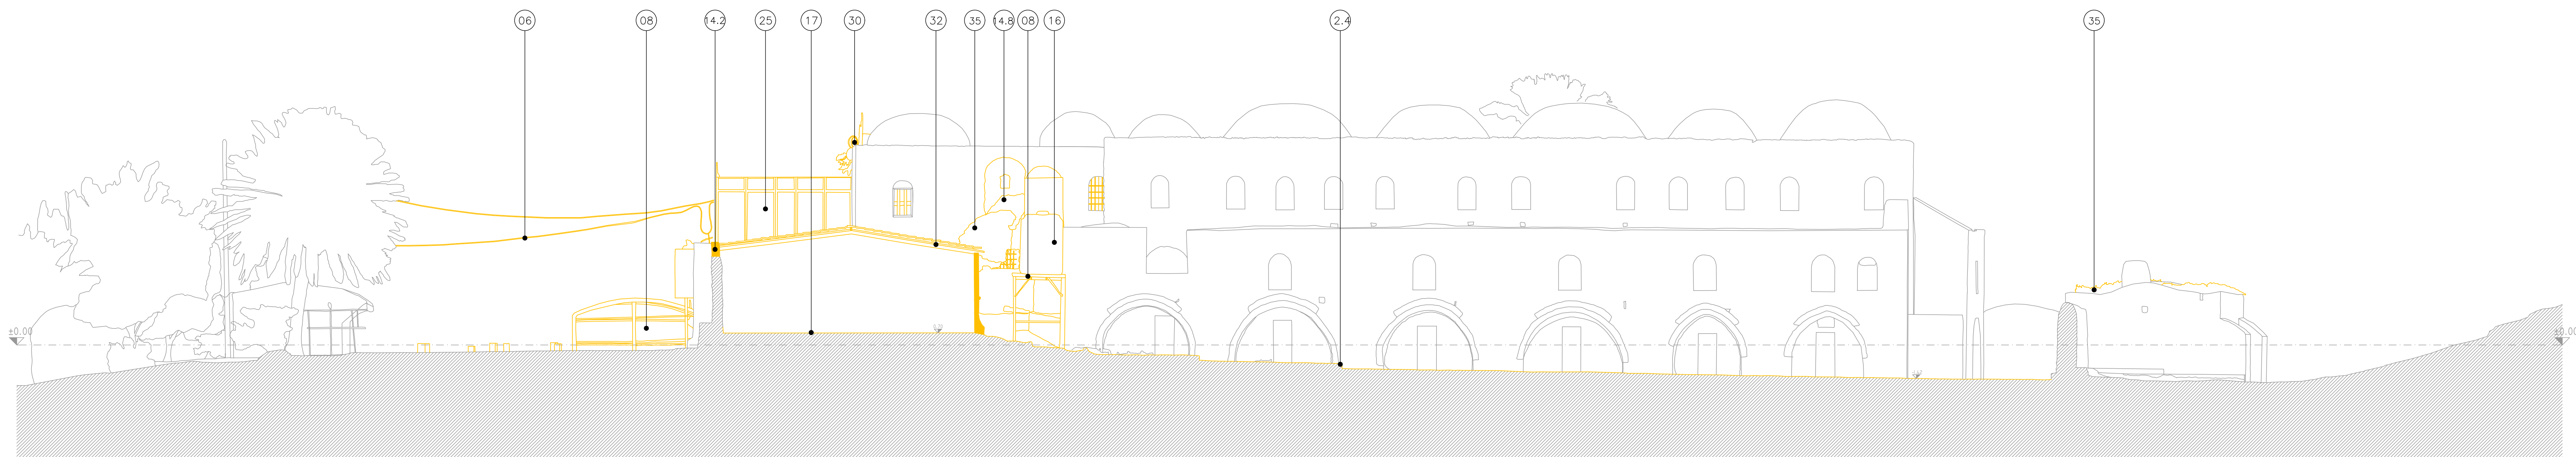


SECTION 8A

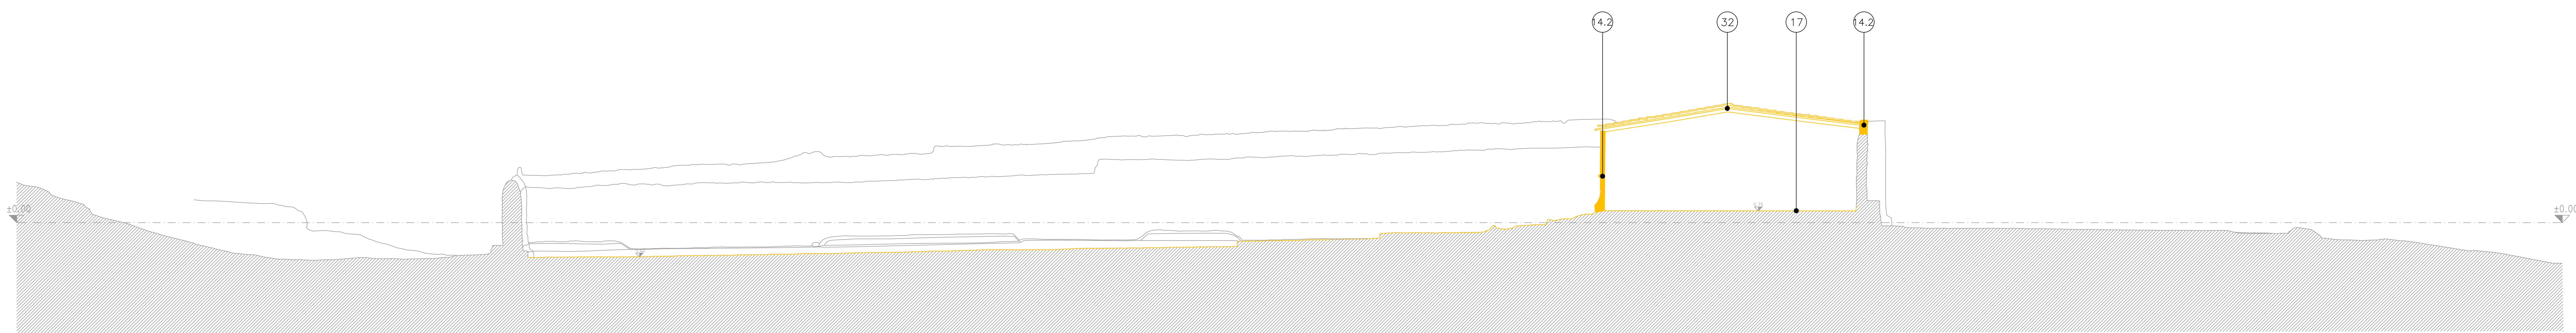

SECTION 8B




NOTES & LEGEND:

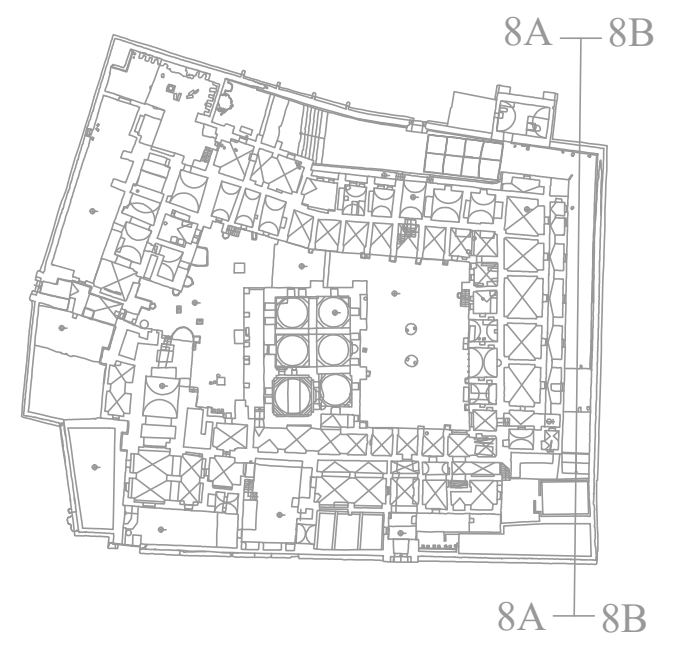

DEMOLITION/OPEN/REMOVE/DIG

- 01-REMOVE STONES
- 02-REMOVE STONE STAIRS
- (02.XX-ACCORDING TO LOCATION IN BOQ)
- 03-REMOVE METAL BASE
- 04-REMOVE STONE BASIN
- 05-REMOVE SCRAP
- 06-REMOVE ELECTRICAL INSTALLATIONS
- 07-REMOVE TENT
- 08-REMOVE METAL STRUCTURE
- 09-REMOVE METAL FENCE
- 10-REMOVE MECHANICAL INSTALLATIONS
- 11-REMOVE FURNITURE
- 12-REMOVE METAL HANDRAILS
- 13-NEW OPENING IN STONE WALL
- (13.XX-ACCORDING TO LOCATION IN BOQ)
- 14-REMOVE BLOCK WALL
- (14.XX-ACCORDING TO LOCATION IN BOQ)
- 15-REMOVE STONE WALL
- 16-REMOVE WATER TANK
- 17-REMOVE TOILET (EQUIPMENT, TILES..)
- 18-REMOVE WASH BASIN
- 19-REMOVE FIRE CABIN
- 20-REMOVE ELECTRICAL CABIN
- 21-REMOVE TILES, WALL TILES
- 22-REMOVE A.C
- 23-DIGGING KITCHEN (EQUIPMENT, TILES)
- 24-DIGGING POOL
- 25-REMOVE WOODEN PROTECTION
- 26-REMOVE METAL PROTECTION
- 27-REMOVE TV
- 28-REMOVE SINK
- 29-REMOVE CONCRETE SLAB
- 30-REMOVE SPEAKER
- 31-REMOVE SATELLITE
- 32-REMOVE METAL COVER
- 33-REMOVE WOODEN COVER
- 34-DIGGING TANKS
- 35-REMOVE VEGETATION

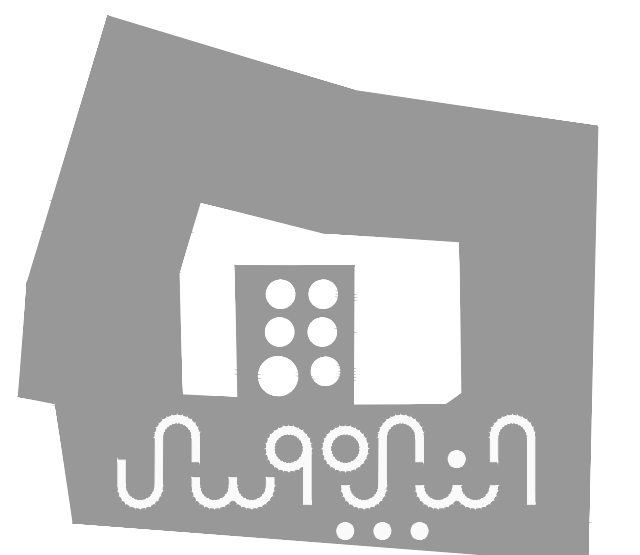

PROJECT:

Securing Professional Services for the Architectural Restoration and Rehabilitation Designs, Archaeological Documentation and Orientation Training, Including Tender Documents Preparation and Site Supervision for Conservation and Rehabilitation Works of Maqam Al-Nabi Musa in Jericho Governorate

Support to Development of Cultural Tourism

DESIGN WORKS:

jdcc -Jerusalem Design Center

ELECTRICAL WORKS:

-Eng .Midhat AlSharif

MECHANICAL WORKS:

elite -Elite Mechanical Consultants

SHEET NAME:

SURVEY **SECTION 08 A-B**
DEMOLITION

SCALE:

1:100 (IF PLOTTED ON A3)

For Review

For Approval

For Tender

For Construction

DATE: July-2016

EDITION:


DESIGN

SHEET NO.

A15




NOTES & LEGEND:

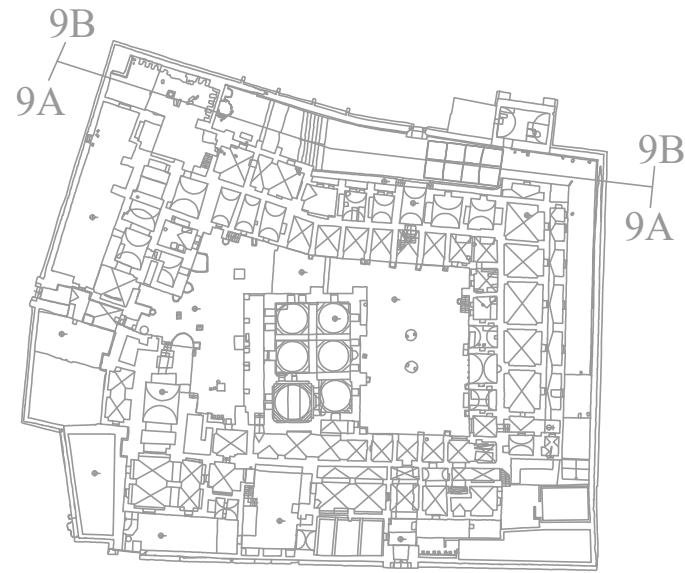

DEMOLITION/OPEN/REMOVE/DIG

- 01-REMOVE STONES
02-REMOVE STONE STAIRS
(02.XX-ACCORDING TO LOCATION IN BOQ)
03-REMOVE METAL BASE
04-REMOVE STONE BASIN
05-REMOVE SCRAP
06-REMOVE ELECTRICAL INSTALLATIONS
07-REMOVE TENT
08-REMOVE METAL STRUCTURE
09-REMOVE METAL FENCE
10-REMOVE MECHANICAL INSTALLATIONS
11-REMOVE FURNITURE
12-REMOVE METAL HANDRAILS
13-NEW OPENING IN STONE WALL
(13.XX-ACCORDING TO LOCATION IN BOQ)
14-REMOVE BLOCK WALL
(14.XX-ACCORDING TO LOCATION IN BOQ)
15-REMOVE STONE WALL
16-REMOVE WATER TANK
17-REMOVE TOILET (EQUIPMENT, TILES...)
18-REMOVE WASH BASIN
19-REMOVE FIRE CABIN
20-REMOVE ELECTRICAL CABIN
21-REMOVE TILES, WALL TILES
22-REMOVE A.C
23-DIGGING KITCHEN (EQUIPMENT, TILES)
24-DIGGING POOL
25-REMOVE WOODEN PROTECTION
26-REMOVE METAL PROTECTION
27-REMOVE TV
28-REMOVE SINK
29-REMOVE CONCRETE SLAB
30-REMOVE SPEAKER
31-REMOVE SATELLITE
32-REMOVE METAL COVER
33-REMOVE WOODEN COVER
34-DIGGING TANKS
35-REMOVE VEGETATION

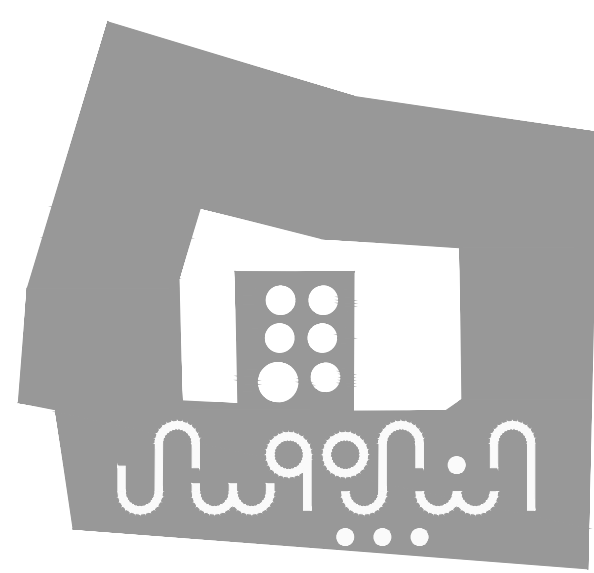

PROJECT:

Securing Professional Services for the
Architectural Restoration and
Rehabilitation Designs, Archaeological
Documentation and Orientation Training,
Including Tender Documents Preparation
and Site Supervision for Conservation and
Rehabilitation Works of Maqam Al-Nabi
Musa in Jericho Governorate

Support to Development of Cultural
Tourism

DESIGN WORKS:

jdcc -Jerusalem Design Center

ELECTRICAL WORKS:

Eng. Midhat AlSharif

MECHANICAL WORKS:

elite -Elite Mechanical Consultants

SHEET NAME:

SURVEY **SECTION 09 A-B**
DEMOLITION

SCALE:
1:100 (IF PLOTTED ON A3)

For Review

For Approval

For Tender


For Construction

DATE: July-2016

EDITION: **DESIGN**

SHEET
NO.

A16

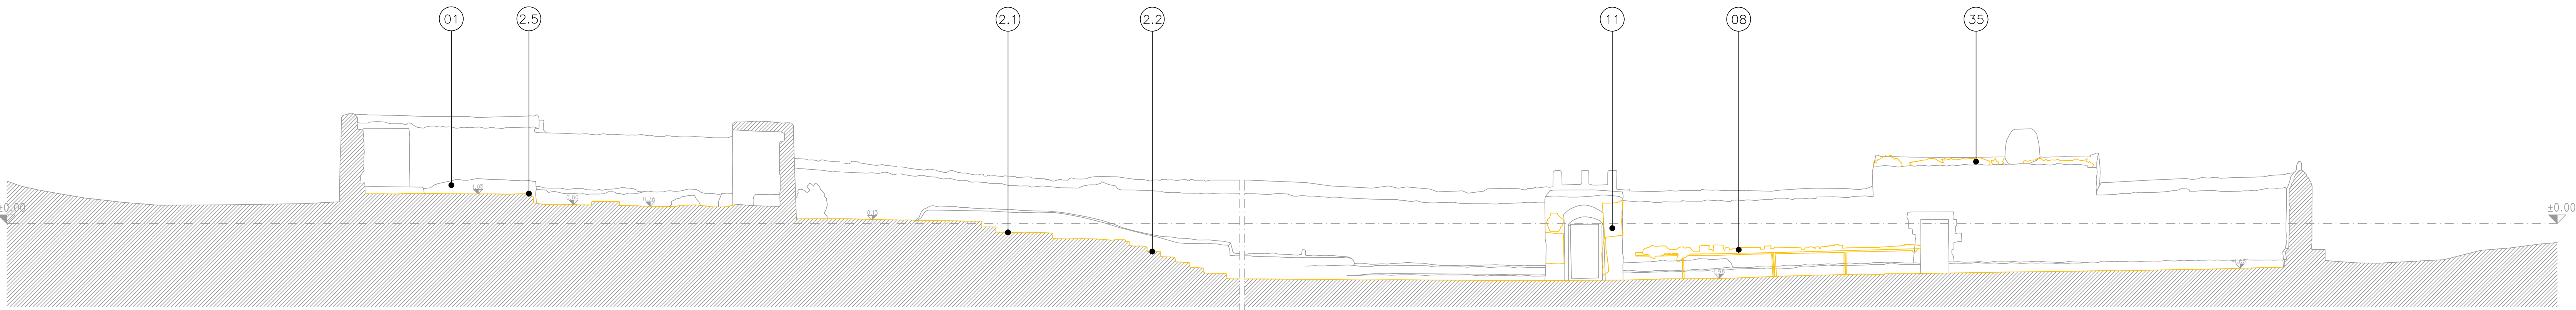


SECTION 9A



SECTION 9B




NOTES & LEGEND:

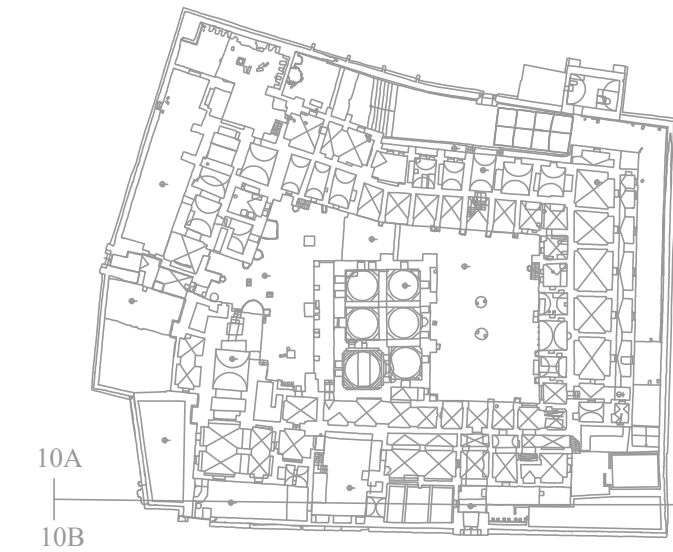

DEMOLITION/OPEN/REMOVE/DIG

- 01-REMOVE STONES
- 02-REMOVE STONE STAIRS
- (02.XX-ACCORDING TO LOCATION IN BOQ)
- 03-REMOVE METAL BASE
- 04-REMOVE STONE BASIN
- 05-REMOVE SCRAP
- 06-REMOVE ELECTRICAL INSTALLATIONS
- 07-REMOVE TENT
- 08-REMOVE METAL STRUCTURE
- 09-REMOVE METAL FENCE
- 10-REMOVE MECHANICAL INSTALLATIONS
- 11-REMOVE FURNITURE
- 12-REMOVE METAL HANDRAILS
- 13-NEW OPENING IN STONE WALL
- (13.XX-ACCORDING TO LOCATION IN BOQ)
- 14-REMOVE BLOCK WALL
- (14.XX-ACCORDING TO LOCATION IN BOQ)
- 15-REMOVE STONE WALL
- 16-REMOVE WATER TANK
- 17-REMOVE TOILET (EQUIPMENT, TILES..)
- 18-REMOVE WASH BASIN
- 19-REMOVE FIRE CABIN
- 20-REMOVE ELECTRICAL CABIN
- 21-REMOVE TILES, WALL TILES
- 22-REMOVE A.C
- 23-DIGGING KITCHEN (EQUIPMENT, TILES)
- 24-DIGGING POOL
- 25-REMOVE WOODEN PROTECTION
- 26-REMOVE METAL PROTECTION
- 27-REMOVE TV
- 28-REMOVE SINK
- 29-REMOVE CONCRETE SLAB
- 30-REMOVE SPEAKER
- 31-REMOVE SATELLITE
- 32-REMOVE METAL COVER
- 33-REMOVE WOODEN COVER
- 34-DIGGING TANKS
- 35-REMOVE VEGETATION

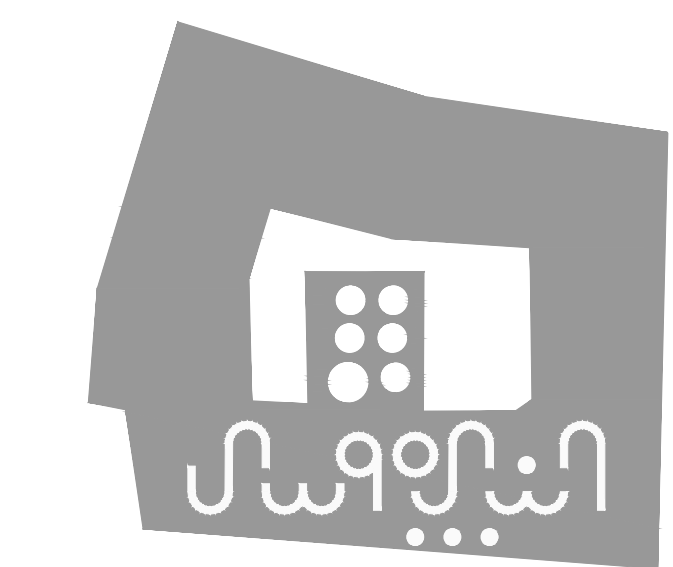

PROJECT:

Securing Professional Services for the Architectural Restoration and Rehabilitation Designs, Archaeological Documentation and Orientation Training, Including Tender Documents Preparation and Site Supervision for Conservation and Rehabilitation Works of Maqam Al-Nabi Musa in Jericho Governorate

Support to Development of Cultural Tourism

DESIGN WORKS:

jdcc -Jerusalem Design Center

ELECTRICAL WORKS:

-Eng .Midhat AlSharif

MECHANICAL WORKS:

elite -Elite Mechanical Consultants

SHEET NAME:

SURVEY **SECTION 10 A-B**
DEMOLITION

SCALE:

1:100 (IF PLOTTED ON A3)


For Review

For Approval


For Tender

For Construction

DATE: July-2016

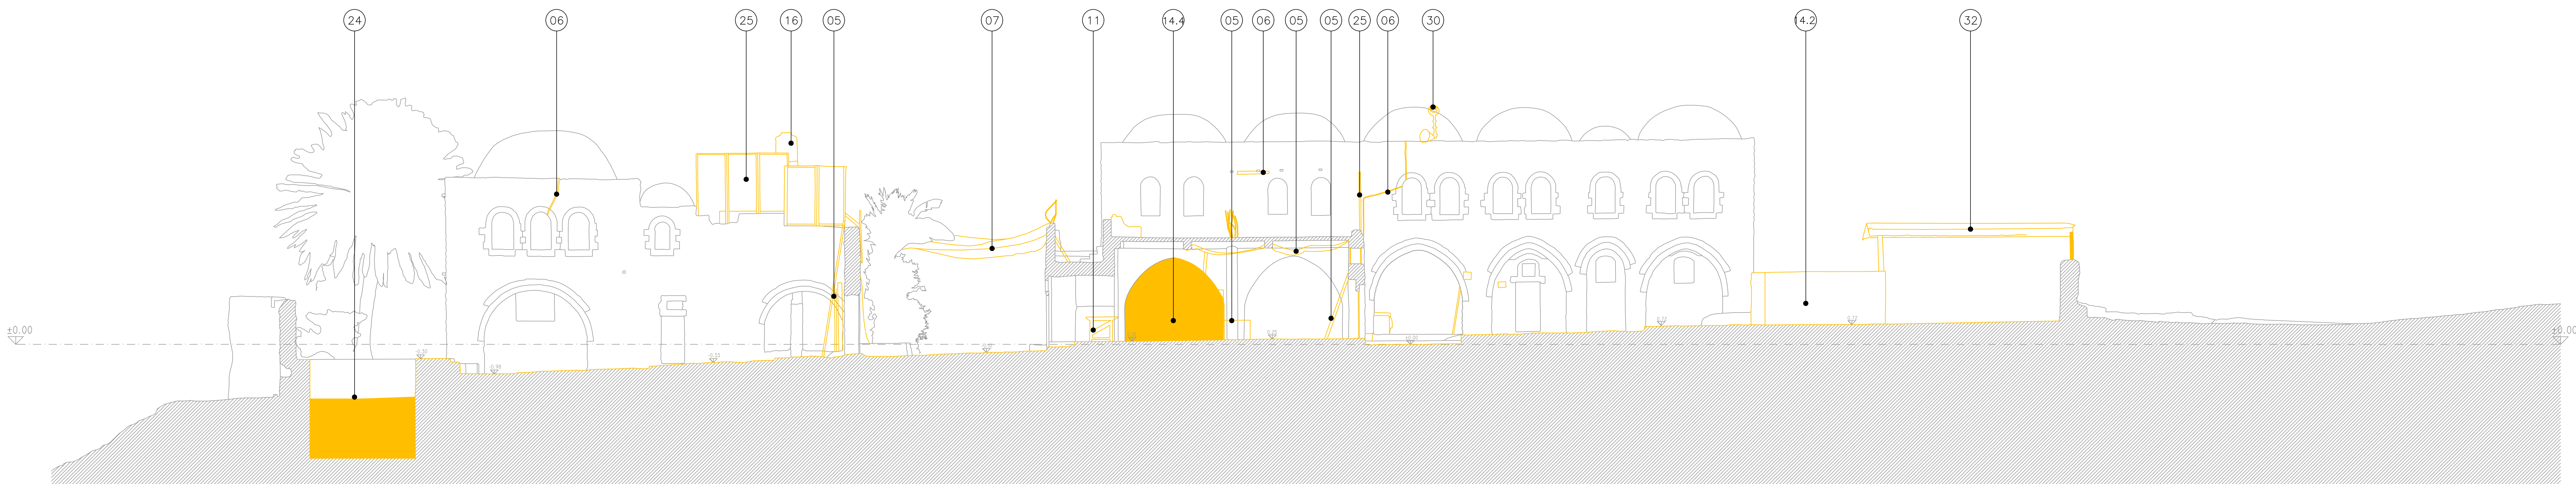

SECTION 10A

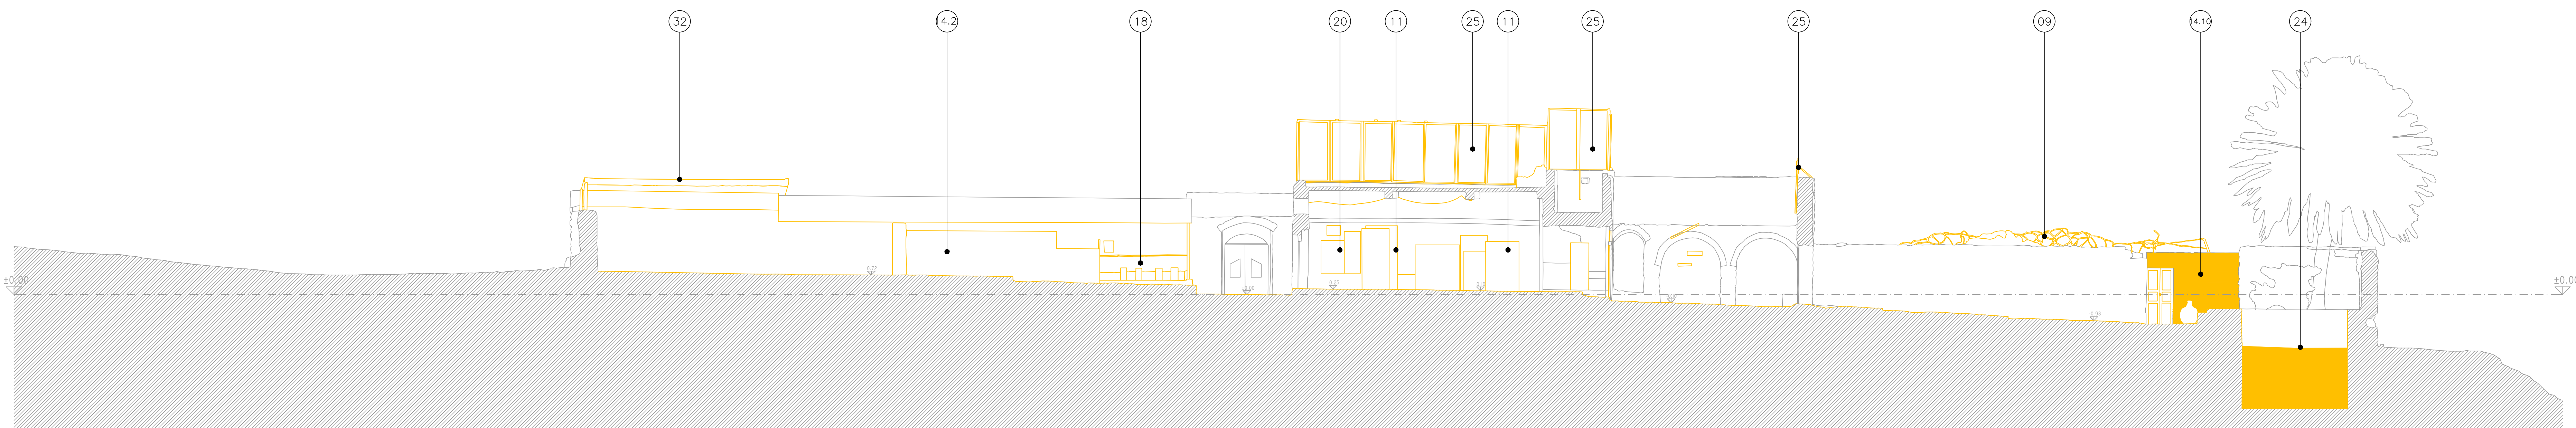

SECTION 10B

