



REQUEST FOR QUOTATION (RFQ)
RFQ-YEM-0060-2016
Supply and Install Armored Doors for OHCHR - Sana'a

DATE: 20 September, 2016.

REFERENCE: RFQ-YEM-0060-2016

Dear Sir / Madam:

We kindly request you to submit your quotation for **Supply and Install Armored Doors for OHCHR - Sana'a Office** as detailed in Annex 1. of this RFQ. When preparing your quotation, please be guided by the form attached hereto as Annex 1.

Quotations may be submitted on or before **02-October -2016 COB Sana'a, Yemen** to the address below:

United Nations Development Programme
Siteen Street near to Ministry of Human Rights
P.O Box 551 Sana'a, Republic of Yemen
Attn. Samira Alfarah, Procurement Analyst
Telephone: +967 1 448605 Fax: +967 1 448892

Offers proposal may be submitted electronically in PDF format to procurement.yemen@undp.org. The email shall be virus free. As the maximum size of email is 2MB, the offer may be divided into more than one email, if needed. They must be free from any form of virus or corrupted contents, or the quotations shall be rejected.

It shall remain your responsibility to ensure that your quotation will reach the address above on or before the deadline. Quotations that are received by UNDP after the deadline indicated above, for whatever reason, shall not be considered for evaluation. If you are submitting your quotation by email, kindly ensure that they are signed and in the .pdf format, and free from any virus or corrupted files.

Please take note of the following requirements and conditions pertaining to provision of the abovementioned services:

| | |
|---|--|
| Delivery Terms [INCOTERMS] | X DAP |
| N/A | |
| Customs clearance, if needed, shall be done by: | X Supplier |
| Exact Address of Delivery Location. | X OHCHR Office , Sana'a – Yemen |
| UNDP Preferred Freight Forwarder, if any ¹ | X N/A |
| Distribution of shipping documents (if using freight forwarder) | X N/A |
| Latest Expected Delivery Date and Time | X One month and half |
| Implementation Work Plan & Duration of work | X Required |
| Site visit for technical inquiries and pre-bid conference meeting | X 26 of September 2016 at 11:00 am – OHCHR Office. Haddah Area |
| Preferred Currency of Quotation | X United States Dollars X Yemeni Riyal according to UNDP exchange rate |
| Value Added Tax on Price Quotation | X Must be exclusive of VAT and other applicable indirect taxes |
| Deadline for the Submission of Quotation | X COB October 02 ,2016 |
| All documentations, including catalogs, instructions and operating manuals, shall be in this language | X English OR ARABIC |
| Documents to be submitted | X Duly Accomplished Form as provided in Annex 2, and in accordance with the list of requirements in Annex 1 or official Valid quotation as per annex 1 ; X Company profile (maximum 15 pages); for new vendors X Quality Certificates (ISO, etc.) (if applicable); X Certificate of Exclusive Distributorship in the country (if applicable, and if Supplier is not the manufacturer); X Evidence/Certification of Environmental Sustainability ("Green" Standards) of the Company or the Product being supplied (if |

¹Depends on INCO Terms. The suggestion to use a UNDP preferred courier is only for purposes of familiarity with procedures and documentary requirements applicable to the UNDP when clearing with customs.

| | |
|---|---|
| | <p>applicable ;</p> <p><input checked="" type="checkbox"/> Patent Registration Certificates (if any of technologies submitted in the quotation is patented by the Supplier) If applicable;</p> |
| Period of Validity of Quotes starting the Submission Date | <p><input checked="" type="checkbox"/> 60 days</p> <p>In exceptional circumstances, UNDP may request the Vendor to extend the validity of the Quotation beyond what has been initially indicated in this RFQ. The Proposal shall then confirm the extension in writing, without any modification whatsoever on the Quotation.</p> |
| Partial Quotes | <input checked="" type="checkbox"/> Not permitted |
| Payment Terms | <input checked="" type="checkbox"/> 100% upon the completion of work. |
| Liquidated Damages | 0.5% of contract for every day of delay, up to a maximum duration of two weeks. Thereafter, the contract may be terminated. |
| Evaluation Criteria | <p><input checked="" type="checkbox"/> Technical responsiveness/Full compliance to requirements and lowest price.</p> <p><input checked="" type="checkbox"/> Full acceptance of the PO /Contract General Terms and Conditions</p> <p><input checked="" type="checkbox"/> Delivery period</p> |
| UNDP will award to: | <input checked="" type="checkbox"/> One Supplier |
| Type of Contract to be Signed | <input checked="" type="checkbox"/> Purchase order. |
| Conditions for Release of Payment | <p><input checked="" type="checkbox"/> Certificate of substantial / final completion by Engineer and certificate of acceptance by the client.</p> <p><input checked="" type="checkbox"/> written Acceptance of Armored Doors on full compliance with RFQ requirements.</p> <p><input checked="" type="checkbox"/> Original Invoice</p> |
| Annexes to this RFQ | <p><input checked="" type="checkbox"/> Bill of quantity BOQ/Specifications (Annex 1)</p> <p><input checked="" type="checkbox"/> Drawings</p> <p><input checked="" type="checkbox"/> General Terms and Conditions / Special Conditions (Annex 2).</p> <p>Non-acceptance of the terms of the General Terms and Conditions (GTC) shall be grounds for disqualification from this procurement process.</p> |
| Contact Person for Inquiries | <p><u>AbdulRaheem ALMEKHLAFI or Waleed AlKadri</u> <u>Abdulraheem.almekhlafi@undp.org OR waleed.alkadri@undp.org</u></p> <p>Any delay in UNDP's response shall be not used as a reason for extending the deadline for submission, unless UNDP determines that such an extension is necessary and communicates a new deadline to the Proposers.</p> |

Goods offered shall be reviewed based on completeness and compliance of the quotation with the minimum specifications described above and any other annexes providing details of UNDP requirements.

The quotation that complies with all of the specifications, requirements and offers the lowest price, as well as all other evaluation criteria indicated, shall be selected. Any offer that does not meet the requirements shall be rejected.

Any discrepancy between the unit price and the total price (obtained by multiplying the unit price and quantity) shall be re-computed by UNDP. The unit price shall prevail and the total price shall be corrected. If the supplier does not accept the final price based on UNDP's re-computation and correction of errors, its quotation will be rejected.

After UNDP has identified the lowest price offer, UNDP reserves the right to award the contract based only on the prices of the goods in the event that the transportation cost (freight and insurance) is found to be higher than UNDP's own estimated cost if sourced from its own freight forwarder and insurance provider.

At any time during the validity of the quotation, no price variation due to escalation, inflation, fluctuation in exchange rates, or any other market factors shall be accepted by UNDP after it has received the quotation. At the time of award of Contract or Purchase Order, UNDP reserves the right to vary (increase or decrease) the quantity of services and/or goods, by up to a maximum twenty five per cent (25%) of the total offer, without any change in the unit price or other terms and conditions.

Any Purchase Order that will be issued as a result of this RFQ shall be subject to the General Terms and Conditions attached hereto. The mere act of submission of a quotation implies that the vendor accepts without question the General Terms and Conditions of UNDP herein attached as Annex 3.

UNDP is not bound to accept any quotation, nor award a contract/Purchase Order, nor be responsible for any costs associated with a Supplier's preparation and submission of a quotation, regardless of the outcome or the manner of conducting the selection process.


Please be advised that UNDP's vendor protest procedure is intended to afford an opportunity to appeal for persons or firms not awarded a purchase order or contract in a competitive procurement process. In the event that you believe you have not been fairly treated, you can find detailed information about vendor protest procedures in the following link: <http://www.undp.org/procurement/protest.shtml>.

UNDP encourages every prospective Vendor to avoid and prevent conflicts of interest, by disclosing to UNDP if you, or any of your affiliates or personnel, were involved in the preparation of the requirements, design, specifications, cost estimates, and other information used in this RFQ.

UNDP implements a zero tolerance on fraud and other proscribed practices, and is committed to identifying and addressing all such acts and practices against UNDP, as well as third parties involved in UNDP activities. UNDP expects its suppliers to adhere to the UN Supplier Code of Conduct found in this link : http://www.un.org/depts/ptd/pdf/conduct_english.pdf

Thank you and we look forward to receiving your quotation.

Sincerely yours,
Mahamed Hassan/DED
Sep 20, 2016.

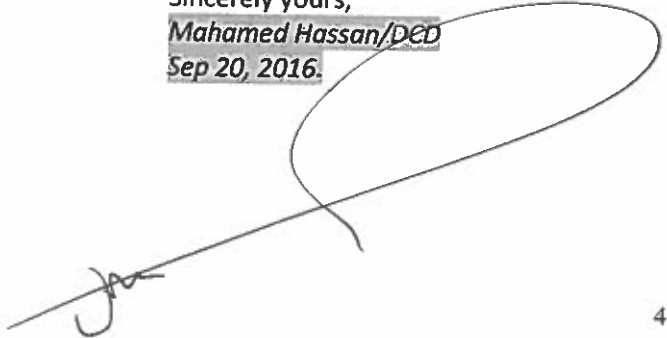A large, stylized handwritten signature in black ink, appearing to be 'Mahamed Hassan', is written over the typed name and date.

BoQ
Security enhancements works – Armored Doors

| No | Item Description | Unit | Qty | Unit Price (USD) | Total Price (USD) |
|----|---|------|-----|------------------|-------------------|
| | Security enhancements works | | | | |
| 1 | <p>Supply and Install Steel door full metal bullet resistant for main entrance of the building at the ground floor 2.10 m x 2.66m x 8mm thickness,(two sides 16m) with filling thermal insulator between the steel bullet according the technical specifications and drawings as follow:</p> <ul style="list-style-type: none"> -Blast-Resistant External Frame size 20cm *10 *8mm - Blast-Resistant Internal Frame size 50m * 100m * 3 Mm - Steel door full metal plate 8mm thickness two sides (16mm) - 20 cm Heavy Weight Hinges with Welded Knuckles - Surface-Mount 3-pt Blast-Resistant Hardware -Hex Bolt on Concrete Anchor size D 22m* 25 cm -Plate thickness 8mm under the door - Flat-Head Concrete Anchor -Hole Plug - 1.25" Hole | M2 | 5.6 | | |
| 2 | <p>Supply and Install Steel door full metal bullet resistant for entrance door at the east side of the villa in the ground floor 1.38 m x 2.27m x 8mm thickness,(two sides 16m) with filling thermal insulator between the steel bullet according the technical specifications and drawings as follow:</p> <ul style="list-style-type: none"> -Blast-Resistant External Frame size 20cm *10 *8mm - Blast-Resistant Internal Frame size 50m * 100m * 3 Mm - Steel door full metal plate 8mm thickness two sides (16mm) - 20 cm Heavy Weight Hinges with Welded Knuckles - Surface-Mount 3-pt Blast-Resistant Hardware -Hex Bolt on Concrete Anchor size D 22m* 25 cm -Plate thickness 8mm under the door - Flat-Head Concrete Anchor -Hole Plug - 1.25" Hole | M2 | 3.2 | | |




| | | | | | |
|---|--|----|-----|--|--|
| 3 | <p>Supply and Install Steel door full metal bullet resistant for entrance door in the access control room 0.95 m x 2.12m x 8mm thickness,(two sides 16m) with filling thermal insulator between the steel bullet according the technical specifications and drawings as follow:</p> <ul style="list-style-type: none"> -Blast-Resistant External Frame size 20cm *10 *8mm - Blast-Resistant Internal Frame size 50m * 100m * 3 Mm - Steel door full metal plate 8mm thickness two sides (16mm) - 20 cm Heavy Weight Hinges with Welded Knuckles - Surface-Mount 3-pt Blast-Resistant Hardware -Hex Bolt on Concrete Anchor size D 22m* 25 cm -Plate thickness 8mm under the door - Flat-Head Concrete Anchor -Hole Plug - 1.25" Hole | M2 | 2 | | |
| 4 | <p>Supply and Install Steel door full metal bullet resistant for exit door in the access control room to the villa 0.83 m x 1.90m x 8mm thickness,(two sides 16m) with filling thermal insulator between the steel bullet according the technical specifications and drawings as follow:</p> <ul style="list-style-type: none"> -Blast-Resistant External Frame size 20cm *10 *8mm - Blast-Resistant Internal Frame size 50m * 100m * 3 Mm - Steel door full metal plate 8mm thickness two sides (16mm) - 20 cm Heavy Weight Hinges with Welded Knuckles - Surface-Mount 3-pt Blast-Resistant Hardware -Hex Bolt on Concrete Anchor size D 22m* 25 cm -Plate thickness 8mm under the door - Flat-Head Concrete Anchor -Hole Plug - 1.25" Hole | M2 | 1.6 | | |
| 5 | <p>Supply and Install Steel door full metal bullet resistant for emergency exit door at the south side of the villa in ground floor open from inside only to Staircase. dimensions 1.17 cm x 2.16 cm x 8 mm thickness,(two sides 16m) with filling thermal insulator between steel bullet for the door according the technical specifications and drawings as follow:</p> <ul style="list-style-type: none"> -Blast-Resistant External Frame size 20cm *10 *8mm - Blast-Resistant Internal Frame size 50m * 100m * 3 Mm - Steel door full metal plate 8mm thickness two sides (16mm) - 20 cm Heavy Weight Hinges with Welded Knuckles - Surface-Mount 3-pt Blast-Resistant Hardware -Hex Bolt on Concrete Anchor size D 22m* 25 cm -Plate thickness 8mm under the door - Flat-Head Concrete Anchor -Hole Plug - 1.25" Hole | M2 | 2.5 | | |


| | | | | | |
|--------------------|---|----|------|--|----------|
| 6 | <p>Supply and Install Steel door full metal bullet resistant for emergency exit door at the north side on the fence open from inside only. dimensions 1.47 cm x 2.81 cm x 8 mm thickness,(two sides 16m) with filling thermal insulator between steel bullet for the door according the technical specifications and drawings as follow:</p> <ul style="list-style-type: none"> -Blast-Resistant External Frame size 20cm *10 *8mm - Blast-Resistant Internal Frame size 50m * 100m * 3 Mm - Steel door full metal plate 8mm thickness two sides (16mm) - 20 cm Heavy Weight Hinges with Welded Knuckles - Surface-Mount 3-pt Blast-Resistant Hardware -Hex Bolt on Concrete Anchor size D 22m* 25 cm -Plate thickness 8mm under the door - Flat-Head Concrete Anchor -Hole Plug - 1.25" Hole | M2 | 4.15 | | |
| 12 | Supply and Install manual sliding gate from full metal 4 mm thickness,(two sides 8mm) with filling thermal insulator between steel bullet 4.00m x 4.60m (frame included materials) with filling thermal insulator between steel bullet for the gate , and install column , beams for the gate bear the weight according to technical specifications and drawings | M2 | 18.4 | | |
| 17 | Supply and installation of closer door for security doors | NO | 4 | | |
| Grand Total | | | | | 0 |

Drawings /designs (below)

SECTION A-A

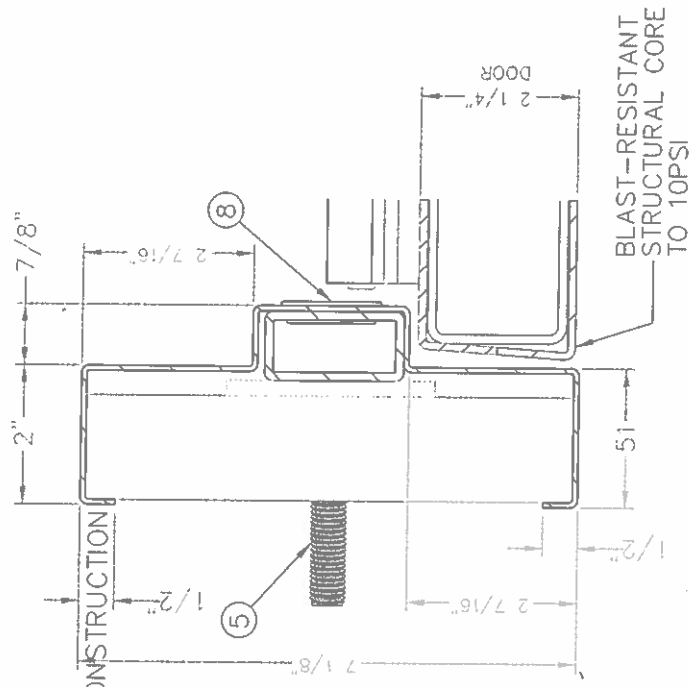


- 1-Blast-Resistant External Frame size 20cm X10 X3mm
- 2-Blast-Resistant Internal Frame size 50 X100 X3mm
- 3- Steel door full metal plate 8mm side to side thick
- 4-20 cm Heavy Weight Hinge w/ Welded Knuckles
- 5-Surface-Mount 3-pt Blast-Resistant Hardware
- 6-Hex Bolt or Concrete Anchor size 25 cm
- 7-Floor Plate Thickness 8mm
- 8- Flat-Head Concrete Anchor
- 9-Hole Plug - 1.25" Hole

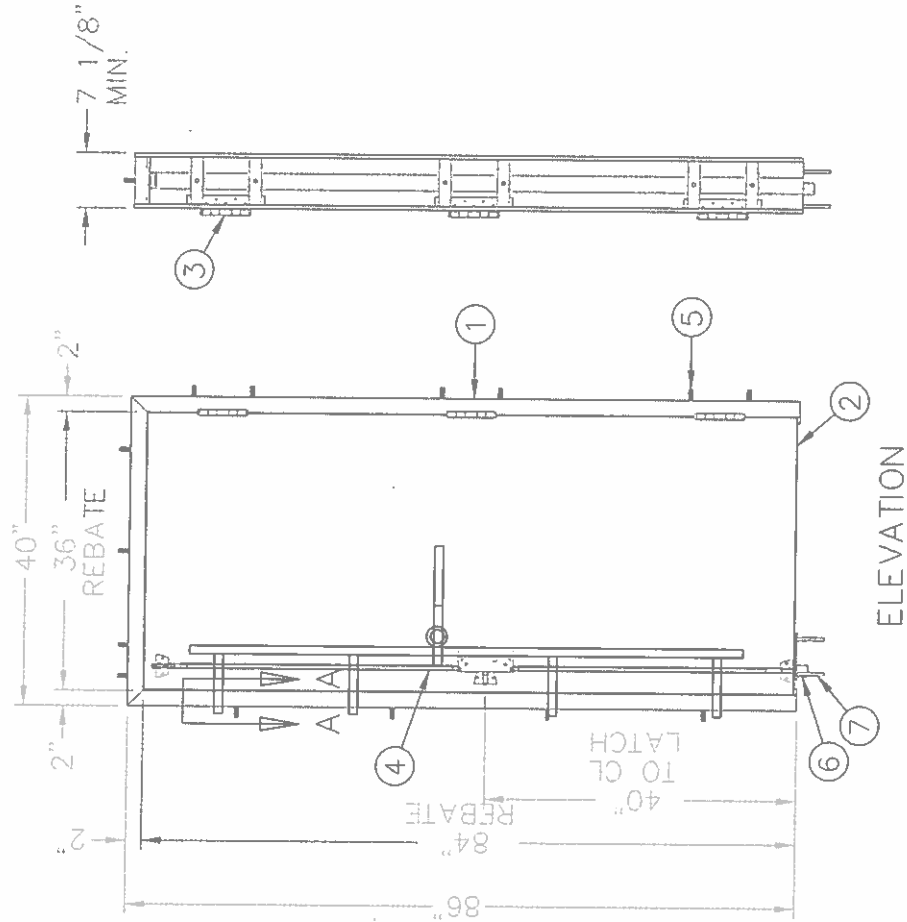



NOTES:

1. ARCHITECT AND/OR CONTRACTOR TO ENSURE WALL CAN RESIST APPLIED LOADING.
2. QUANTITY OF SCREWS OR CONCRETE ANCHORS AND THEIR LOCATION DEPENDS ON WALL CONSTRUCTION AND THUS ARE SUBJECT TO CHANGE

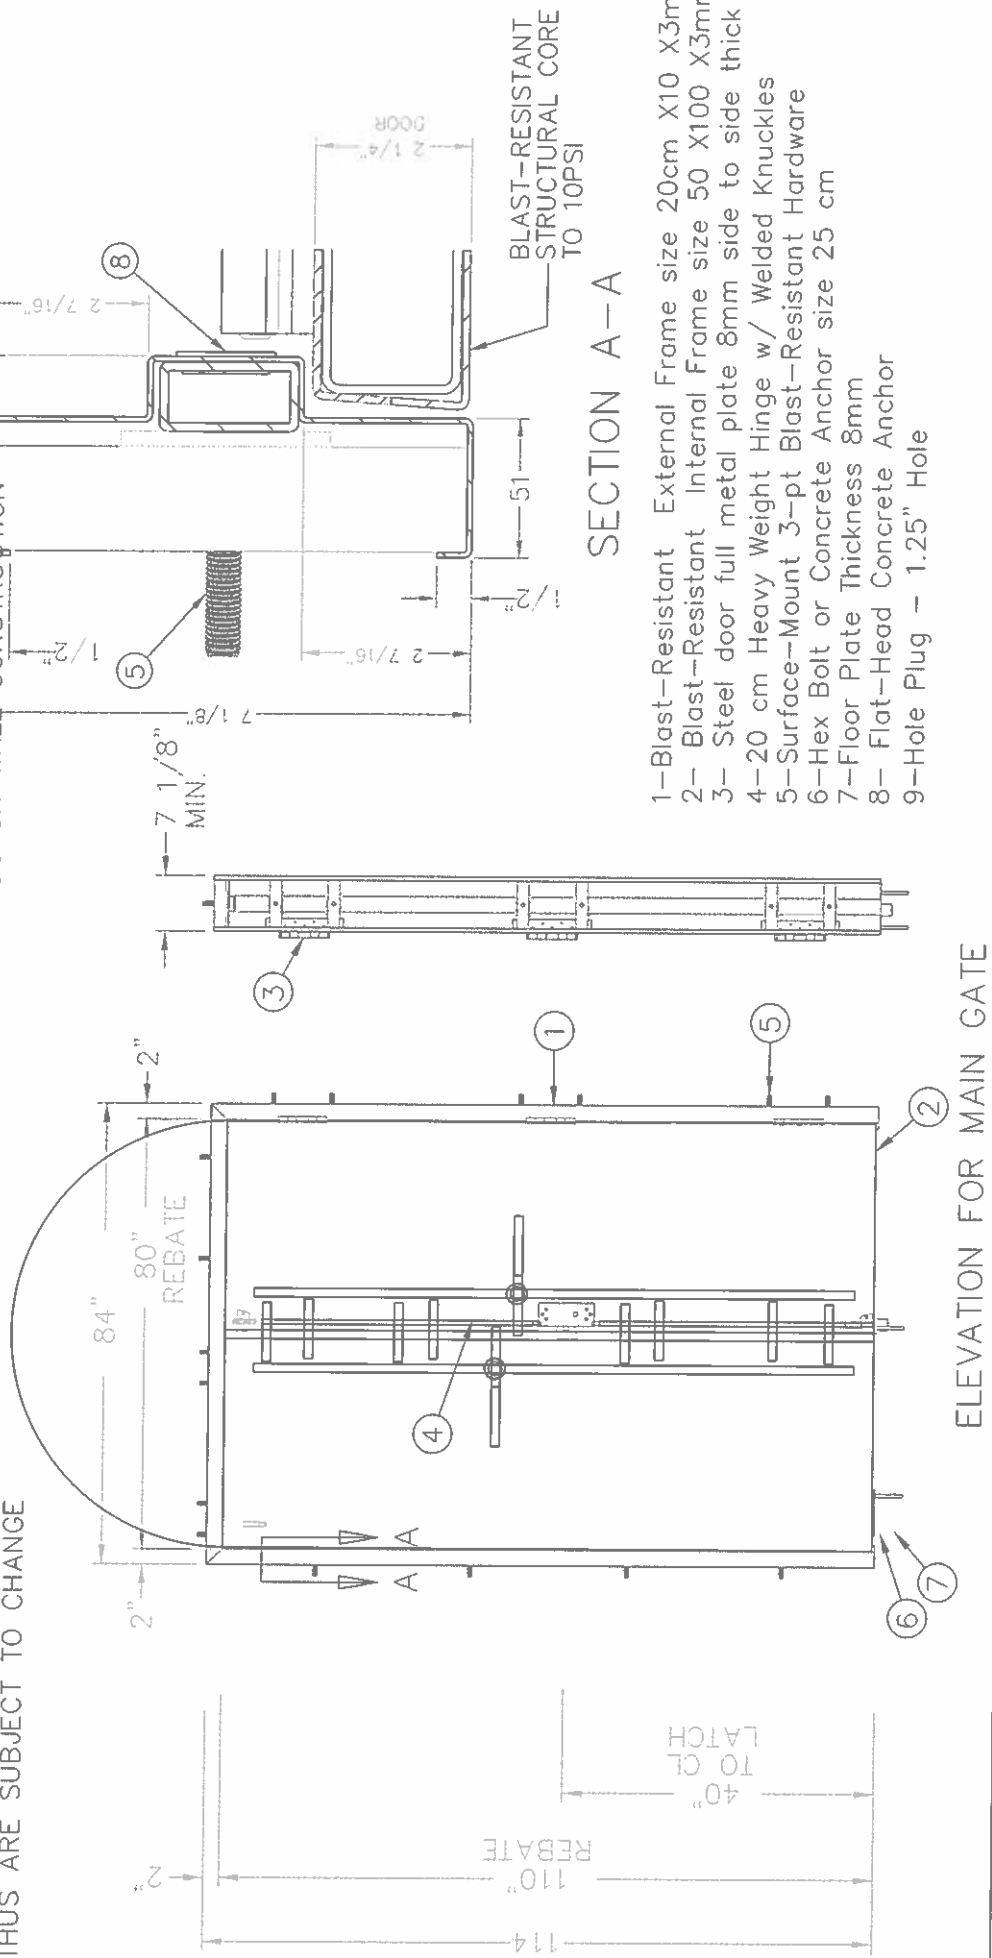


NOTES:

1. ARCHITECT AND/OR CONTRACTOR TO ENSURE WALL CAN RESIST APPLIED LOADING.
2. QUANTITY OF SCREWS OR CONCRETE ANCHORS AND THEIR LOCATION DEPENDS ON WALL CONSTRUCTION AND THUS ARE SUBJECT TO CHANGE

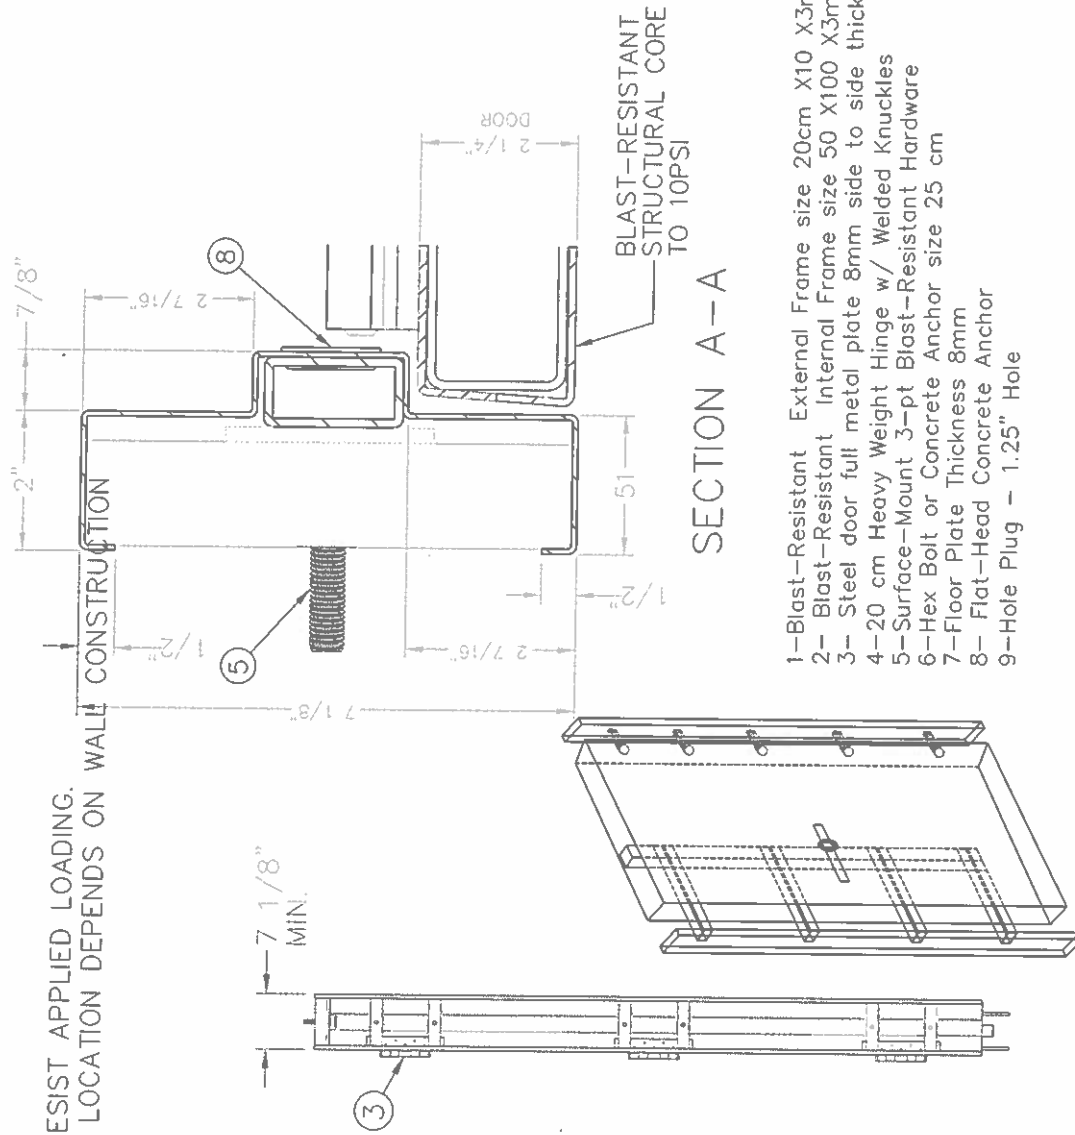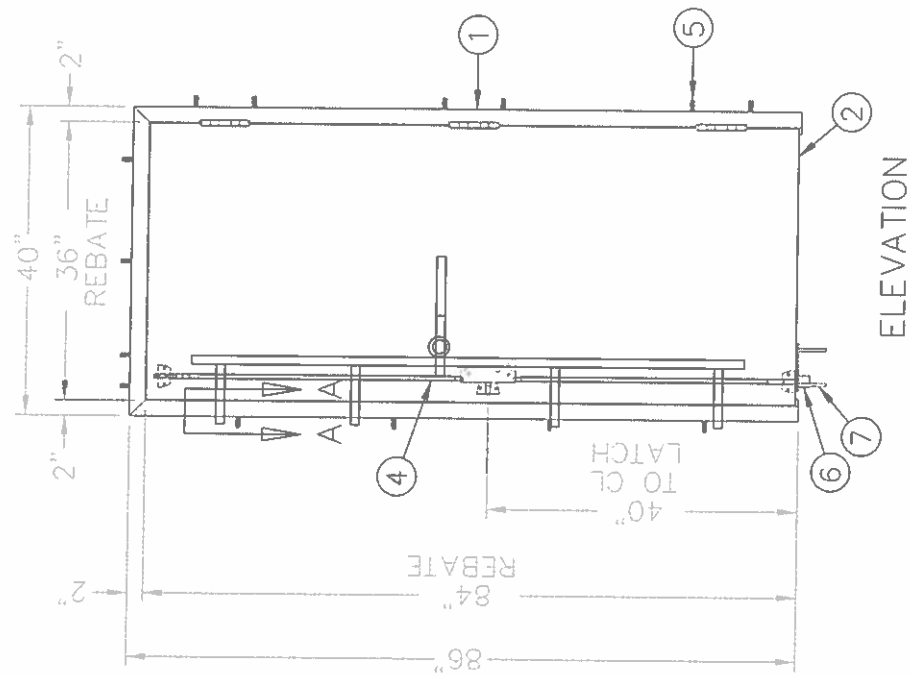

SECTION A-A

- 1-Blast-Resistant External Frame size 20cm X10 X3mm
- 2- Blast-Resistant Internal Frame size 50 X100 X3mm
- 3- Steel door full metal plate 8mm side to side thick
- 4-20 cm Heavy Weight Hinge w/ Welded Knuckles
- 5-Surface-Mount 3-pt Blast-Resistant Hardware
- 6-Hex Bolt or Concrete Anchor size 25 cm
- 7-Floor Plate Thickness 8mm
- 8- Flat-Head Concrete Anchor
- 9-Hole Plug - 1.25" Hole

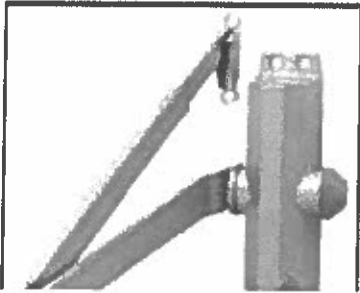


AirLock for
close and
opening door

Electric Lock

ding Manual Lock

insulator(Rockwool)


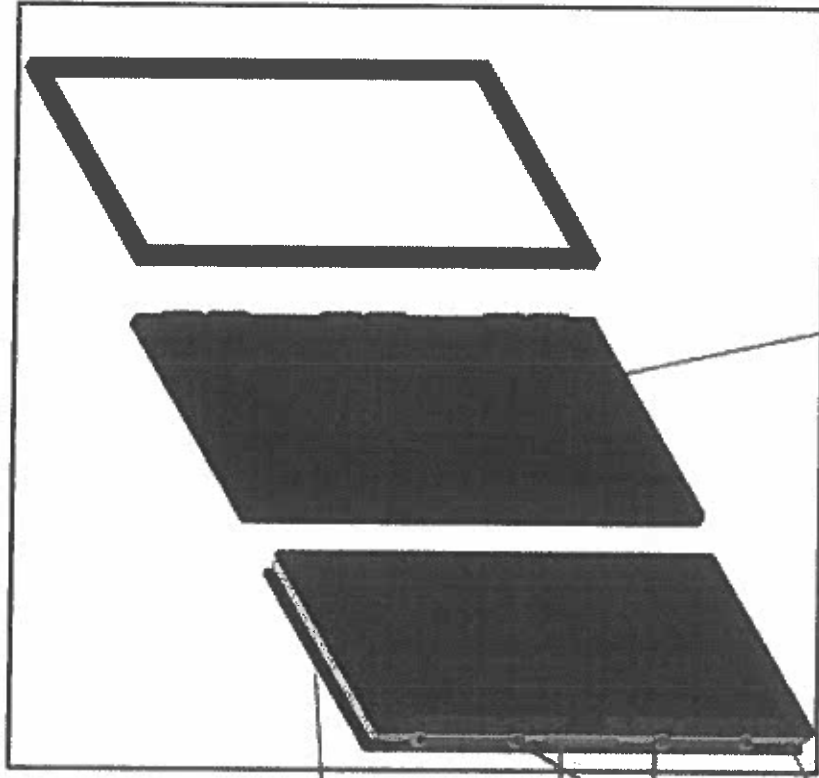


Metal plate
8mm






Details for Security Doors

Entrance Door & Exit Door

Sliding Manual Lock









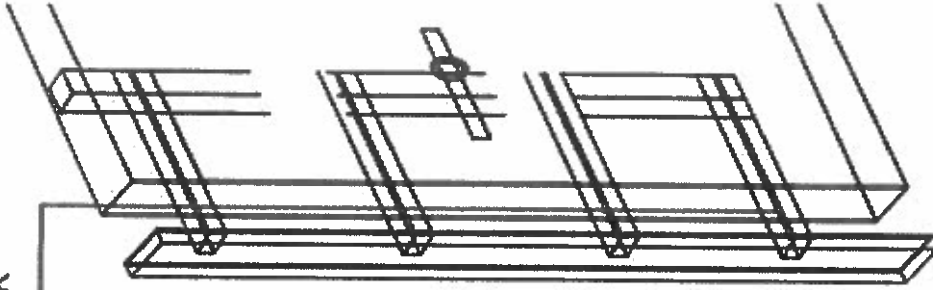
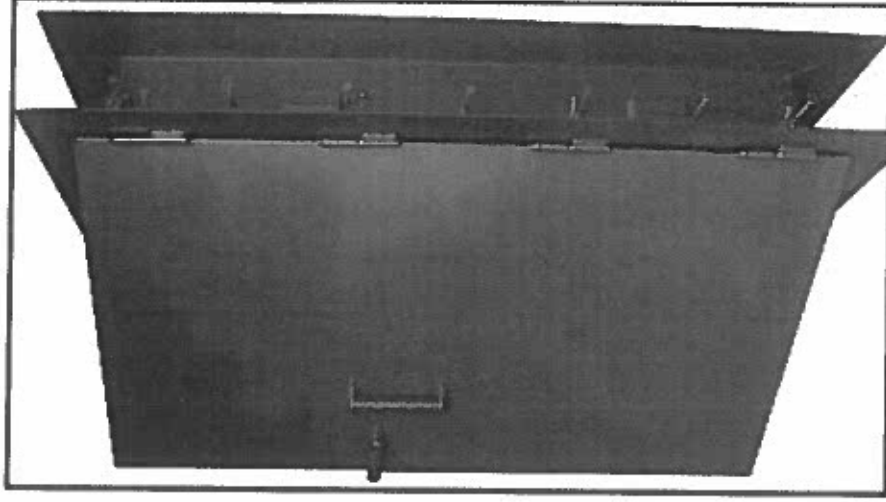


Hex Anchor Bolt
size 30 cm in
Concrete

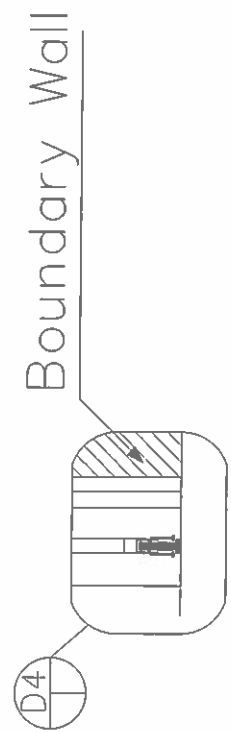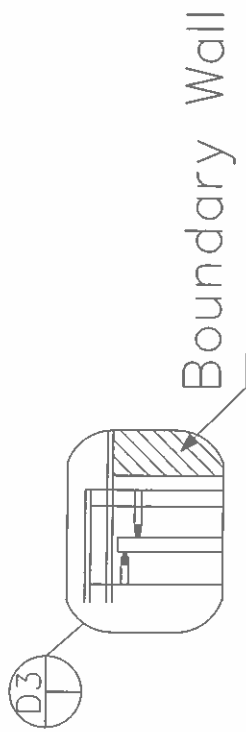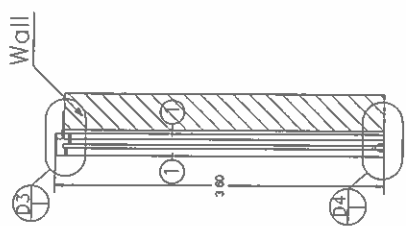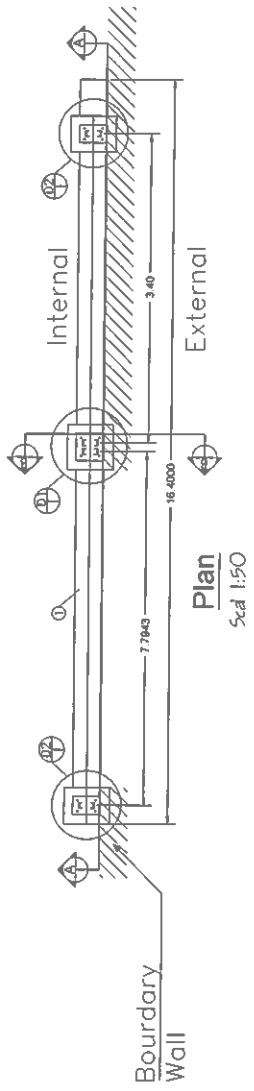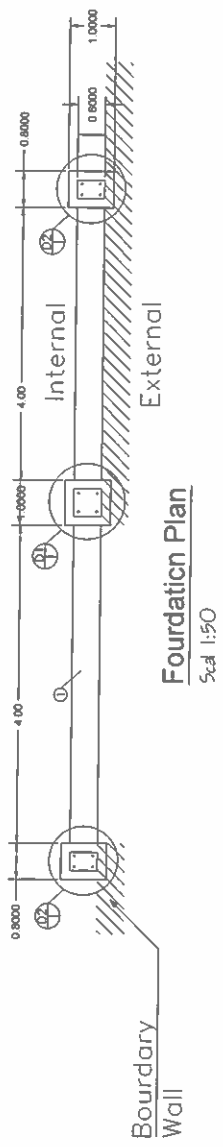

- ① - Column (C Shape) 60mm x 180mm supporting plate
- ② - Box 20mm x 30mm
- ③ - Railway T shape 60mm x 50mm
- ④ - Angle Iron welded with plate and supporting plate
- ⑤ - See plate shown dimension
- ⑥ - Bolt
- ⑦ - Plate thickness 4mm

Scale 1:25 Details for sliding Gate

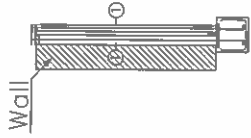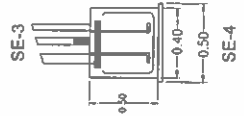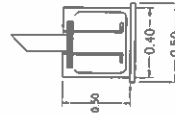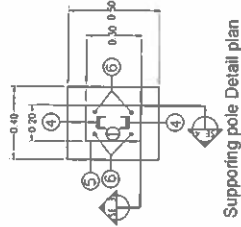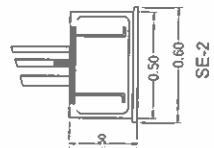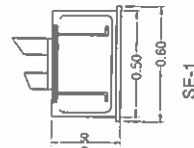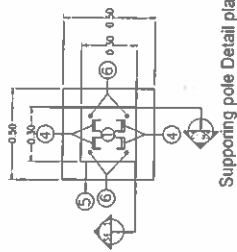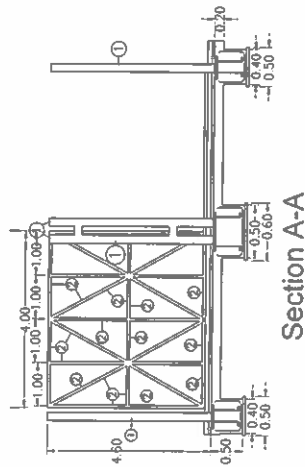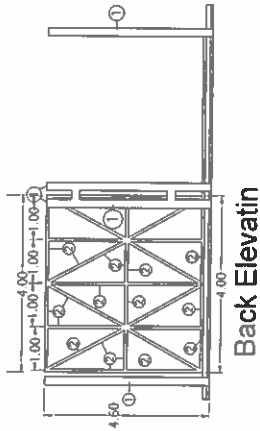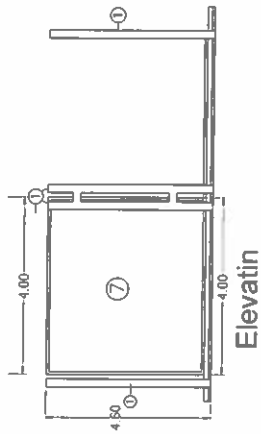

Section B-B

- ①—Column (C Shape) 60mmx180mm supporting ploe
- ②—Box 20mmx30mm
- ③—Railway T shape 60mmx50mm
- ④—Angle Iron welded with plate and supporting ploe
- ⑤—See plate shoven dimension
- ⑥—Bolt
- ⑦—Plate thickness 4mm

Details for sliding Gate1—1

Annex 2

• FORM FOR SUBMITTING SUPPLIER'S QUOTATION

- We, the undersigned, hereby accept in full the UNDP General Terms and Conditions, and hereby offer to supply the items listed below in conformity with the specification and requirements of UNDP as per RFQ Reference No. _____:

• TABLE 1 : Offer to Supply Goods Compliant with Technical Specifications and Requirements

| Item No. | Description/Specification of Goods | Quantity | Latest Delivery Date | Unit Price | Total Price per Item |
|----------|--|----------|----------------------|------------|----------------------|
| | | | | | |
| | | | | | |
| | | | | | |
| | | | | | |
| | | | | | |
| | Total Prices of Goods² | | | | |
| | Add : Cost of Transportation | | | | |
| | Add : Cost of Insurance | | | | |
| | Add : Other Charges (pls. specify) | | | | |
| | Total Final and All-Inclusive Price Quotation | | | | |

• TABLE 2 : Offer to Comply with Other Conditions and Related Requirements

| Other Information pertaining to our Quotation are as follows : | Your Responses | | |
|--|----------------------------|-----------------------------|---|
| | <i>Yes, we will comply</i> | <i>No, we cannot comply</i> | <i>If you cannot comply, pls. indicate counter proposal</i> |
| Delivery Lead Time | | | |
| Estimated weight/volume/dimension of the Consignment: | | | |
| Country/ies Of Origin: | | | |

- All other information that we have not provided automatically implies our full compliance with the requirements, terms and conditions of the RFQ.
- [Name and Signature of the Supplier's Authorized Person]*
- [Designation]*
- [Date]*

² Pricing of goods should be consistent with the INCO Terms indicated in the RFQ

General Terms and Conditions

1. ACCEPTANCE OF THE PURCHASE ORDER

This Purchase Order may only be accepted by the Supplier's signing and returning an acknowledgement copy of it or by timely delivery of the goods in accordance with the terms of this Purchase Order, as herein specified. Acceptance of this Purchase Order shall effect a contract between the Parties under which the rights and obligations of the Parties shall be governed solely by the terms and conditions of this Purchase Order, including these General Conditions. No additional or inconsistent provisions proposed by the Supplier shall bind UNDP unless agreed to in writing by a duly authorized official of UNDP.

2. PAYMENT

- 2.1 UNDP shall, on fulfillment of the Delivery Terms, unless otherwise provided in this Purchase Order, make payment within 30 days of receipt of the Supplier's invoice for the goods and copies of the shipping documents specified in this Purchase Order.
- 2.2 Payment against the invoice referred to above will reflect any discount shown under the payment terms of this Purchase Order, provided payment is made within the period required by such payment terms.
- 2.3 Unless authorized by UNDP, the Supplier shall submit one invoice in respect of this Purchase Order, and such invoice must indicate the Purchase Order's identification number.
- 2.4 The prices shown in this Purchase Order may not be increased except by express written agreement of UNDP.

3. TAX EXEMPTION

- 3.1 Section 7 of the Convention on the Privileges and Immunities of the United Nations provides, inter alia, that the United Nations, including its subsidiary organs, is exempt from all direct taxes, except charges for utilities services, and is exempt from customs duties and charges of a similar nature in respect of articles imported or exported for its official use. In the event any governmental authority refuses to recognize UNDP's exemption from such taxes, duties or charges, the Supplier shall immediately consult with UNDP to determine a mutually acceptable procedure.
- 3.2 Accordingly, the Supplier authorizes UNDP to deduct from the Supplier's invoice any amount representing such taxes, duties or charges, unless the Supplier has consulted with UNDP before the payment thereof and UNDP has, in each instance, specifically authorized the Supplier to pay such taxes, duties or charges under protest. In that event, the Supplier shall provide UNDP with written evidence that payment of such taxes, duties or charges has been made and appropriately authorized.

4. RISK OF LOSS

Risk of loss, damage to or destruction of the goods shall be governed in accordance with Incoterms 2010, unless otherwise agreed upon by the Parties on the front side of this Purchase Order.

5. EXPORT LICENCES

Notwithstanding any INCOTERM 2010 used in this Purchase Order, the Supplier shall obtain any export licences required for the goods.

6. FITNESS OF GOODS/PACKAGING

The Supplier warrants that the goods, including packaging, conform to the specifications for the goods ordered under this Purchase Order and are fit for the purposes for which such goods are ordinarily used and for purposes expressly made known to the Supplier by UNDP, and are free from defects in workmanship and materials. The Supplier also warrants that the goods are contained or packaged adequately to protect the goods.

7. INSPECTION

- 7.1 UNDP shall have a reasonable time after delivery of the goods to inspect them and to reject and refuse acceptance of goods not conforming to this Purchase Order; payment for goods pursuant to this Purchase Order shall not be deemed an acceptance of the goods.
- 7.2 Inspection prior to shipment does not relieve the Supplier from any of its contractual obligations.

8. INTELLECTUAL PROPERTY INFRINGEMENT

The Supplier warrants that the use or supply by UNDP of the goods sold under this Purchase Order does not infringe any patent, design, trade-name or trade-mark. In addition, the Supplier shall, pursuant to this warranty, indemnify, defend and hold UNDP and the United Nations harmless from any actions or claims brought against UNDP or the United Nations pertaining to the alleged infringement of a patent, design, trade-name or trade-mark arising in connection with the goods sold under this Purchase Order.

9. RIGHTS OF UNDP

In case of failure by the Supplier to fulfil its obligations under the terms and conditions of this Purchase Order, including but not limited to failure to obtain necessary export licences, or to make delivery of all or part of the goods by the agreed delivery date or dates, UNDP may, after giving the Supplier reasonable notice to perform and without prejudice to any other rights or remedies, exercise one or more of the following rights:

- 9.1 Procure all or part of the goods from other sources, in which event UNDP may hold the Supplier responsible for any excess cost occasioned thereby.
- 9.2 Refuse to accept delivery of all or part of the goods.
- 9.3 Cancel this Purchase Order without any liability for termination charges or any other liability of any kind of UNDP.

10. LATE DELIVERY

Without limiting any other rights or obligations of the parties hereunder, if the Supplier will be unable to deliver the goods by the delivery date(s) stipulated in this Purchase Order, the Supplier shall (i) immediately consult with UNDP to determine the most expeditious means for delivering the goods and (ii) use an expedited means of delivery, at the Supplier's cost (unless the delay is due to Force Majeure), if reasonably so requested by UNDP.

11. ASSIGNMENT AND INSOLVENCY

- 11.1. The Supplier shall not, except after obtaining the written consent of UNDP, assign, transfer, pledge or make other disposition of this Purchase Order, or any part thereof, or any of the Supplier's rights or obligations under this Purchase Order.
- 11.2. Should the Supplier become insolvent or should control of the Supplier change by virtue of insolvency, UNDP may, without prejudice to any other rights or remedies, immediately terminate this Purchase Order by giving the Supplier written notice of termination.

12. USE OF UNDP OR UNITED NATIONS NAME OR EMBLEM

The Supplier shall not use the name, emblem or official seal of UNDP or the United Nations for any purpose.

13. PROHIBITION ON ADVERTISING

The Supplier shall not advertise or otherwise make public that it is furnishing goods or services to UNDP without specific permission of UNDP in each instance.

14. CHILD LABOUR

The Supplier represents and warrants that neither it nor any of its affiliates is engaged in any practice inconsistent with the rights set forth in the Convention on the Rights of the Child, including Article 32 thereof, which, inter alia, requires that a child shall be protected from performing any work that is likely to be hazardous or to interfere with the child's education, or to be harmful to the child's health or physical, mental, spiritual, moral or social development.

Any breach of this representation and warranty shall entitle UNDP to terminate this Purchase Order immediately upon notice to the Supplier, without any liability for termination charges or any other liability of any kind of UNDP.

15. MINES

The Supplier represents and warrants that neither it nor any of its affiliates is actively and directly engaged in patent activities, development, assembly, production, trade or manufacture of mines or in such activities in respect of components primarily utilized in the manufacture of Mines. The term "Mines" means those devices defined in Article 2, Paragraphs 1, 4 and 5 of Protocol II annexed to the Convention on Prohibitions and Restrictions on the Use of Certain Conventional Weapons Which May Be Deemed to Be Excessively Injurious or to Have Indiscriminate Effects of 1980.

Any breach of this representation and warranty shall entitle UNDP to terminate this Purchase Order immediately upon notice to the Supplier, without any liability for termination charges or any other liability of any kind of UNDP.

16. SETTLEMENT OF DISPUTES

16.1 Amicable Settlement. The Parties shall use their best efforts to settle amicably any dispute, controversy or claim arising out of, or relating to this Purchase Order or the breach, termination or invalidity thereof. Where the Parties wish to seek such an amicable settlement through conciliation, the conciliation shall take place in accordance with the UNCITRAL Conciliation Rules then obtaining, or according to such other procedure as may be agreed between the Parties.

16.2 Arbitration. Unless, any such dispute, controversy or claim between the Parties arising out of or relating to this Purchase Order or the breach, termination or invalidity thereof is settled amicably under the preceding paragraph of this Section within sixty (60) days after receipt by one Party of the other Party's request for such amicable settlement, such dispute, controversy or claim shall be referred by either Party to arbitration in accordance with the UNCITRAL Arbitration Rules then obtaining, including its provisions on applicable law. The arbitral tribunal shall have no authority to award punitive damages. The Parties shall be bound by any arbitration award rendered as a result of such arbitration as the final adjudication of any such controversy, claim or dispute.

17. PRIVILEGES AND IMMUNITIES

Nothing in or related to these General Terms and Conditions or this Purchase Order shall be deemed a waiver of any of the privileges and immunities of the United Nations, including its subsidiary organs.

18. SEXUAL EXPLOITATION:

18.1 The Contractor shall take all appropriate measures to prevent sexual exploitation or abuse of anyone by it or by any of its employees or any other persons who may be engaged by the Contractor to perform any services under the Contract. For these purposes, sexual activity with any person less than eighteen years of age, regardless of any laws relating to consent, shall constitute the sexual exploitation and abuse of such person. In addition, the Contractor shall refrain from, and shall take all appropriate measures to prohibit its employees or other persons engaged by it from, exchanging any money, goods, services, offers of employment or other things of value, for sexual favors or activities, or from engaging in any sexual activities that are exploitive or degrading to any person. The Contractor acknowledges and agrees that the provisions hereof constitute an essential term of the Contract and that any breach of this representation and warranty shall entitle UNDP to terminate the Contract immediately upon notice to the Contractor, without any liability for termination charges or any other liability of any kind.

18.2 UNDP shall not apply the foregoing standard relating to age in any case in which the Contractor's personnel or any other person who may be engaged by the Contractor to perform any services under the Contract is married to the person less than the age of eighteen years with whom sexual activity has occurred and in which such marriage is recognized as valid under the laws of the country of citizenship of such Contractor's personnel or such other person who may be engaged by the Contractor to perform any services under the Contract.

19.0 OFFICIALS NOT TO BENEFIT:

The Contractor warrants that no official of UNDP or the United Nations has received or will be offered by the Contractor any direct or indirect benefit arising from this Contract or the award thereof. The Contractor agrees that breach of this provision is a breach of an essential term of this Contract.

20. AUTHORITY TO MODIFY:

Pursuant to the Financial Regulations and Rules of UNDP, only the UNDP Authorized Official possess the authority to agree on behalf of UNDP to any modification of or change in this Agreement, to a waiver of any of its provisions or to any additional contractual relationship of any kind with the Contractor. Accordingly, no modification or change in this Contract shall be valid and enforceable against UNDP unless provided by an amendment to this Agreement signed by the Contractor and jointly by the UNDP Authorized Official.