




SECTION THRU GBM

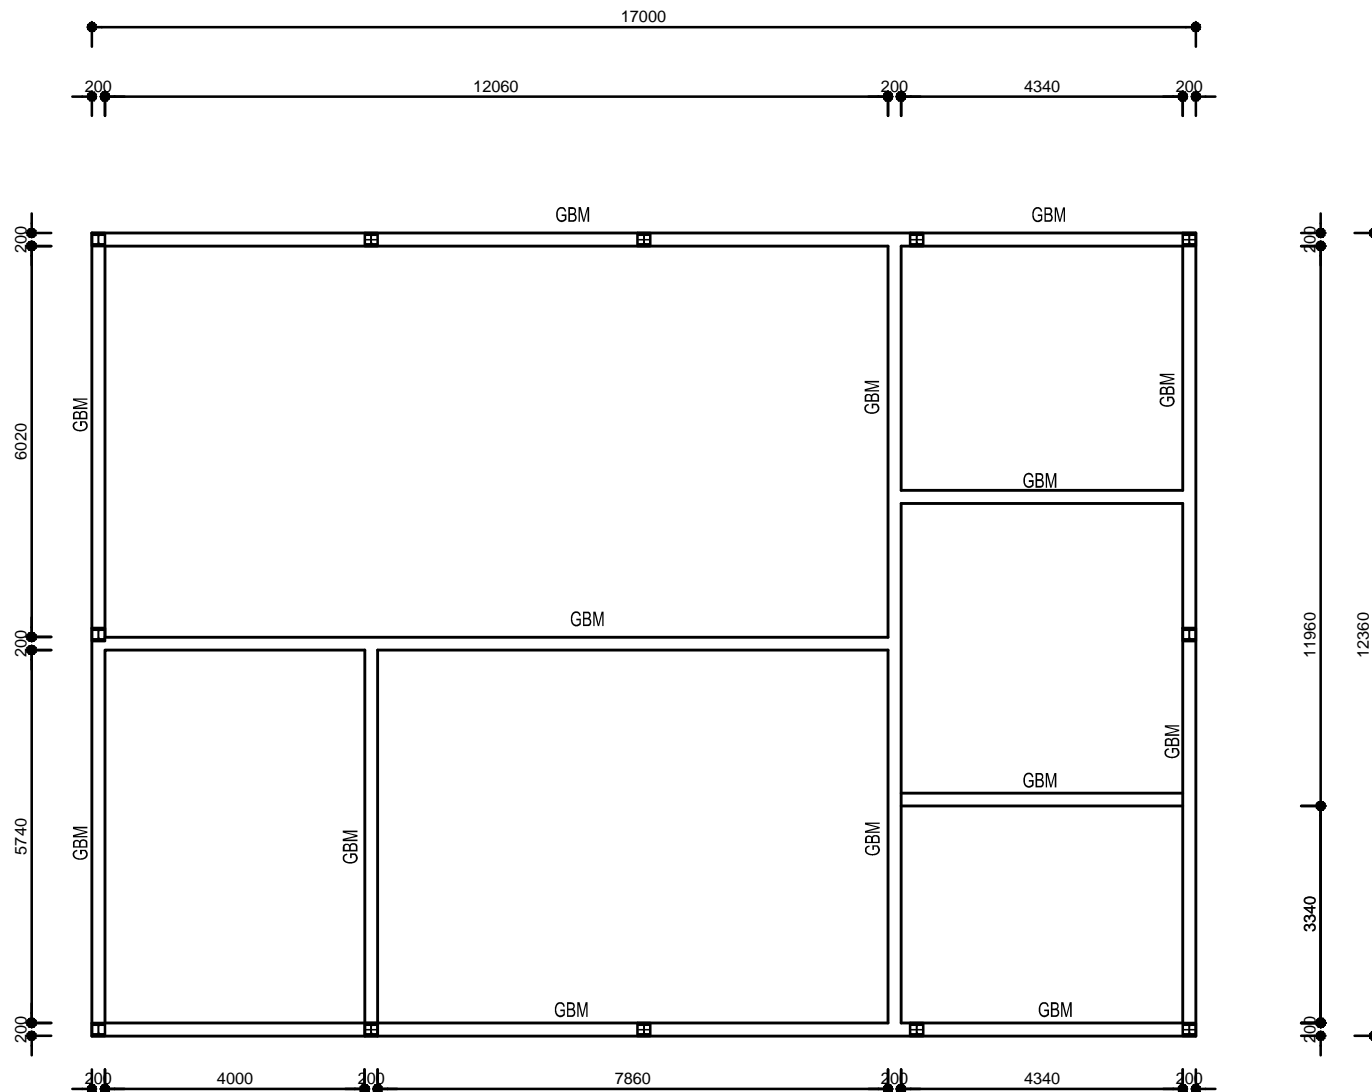

TENDER DRAWING
(Area 484.0 sqm)

	UNITED NATIONS DEVELOPMENT PROGRAMME Juba - South Sudan	DRAWING TITLE: Fisheries port development- Bor	SHEET CONTENT: Ground beam Layout Plan	SCALE: 1:150		
		DRAWING NAME: Fisheries port Development-Bor.dwg		DATE: October 2016		
	PROJECT TITLE Community Security and Small Arms Control (CSAC)	DESIGN BY: UNDP		CONTRACT No:		DRAWING No:
		DRAWN BY: Okungulu		APPROVED FOR IMPLEMENTATION:		A-03-M