
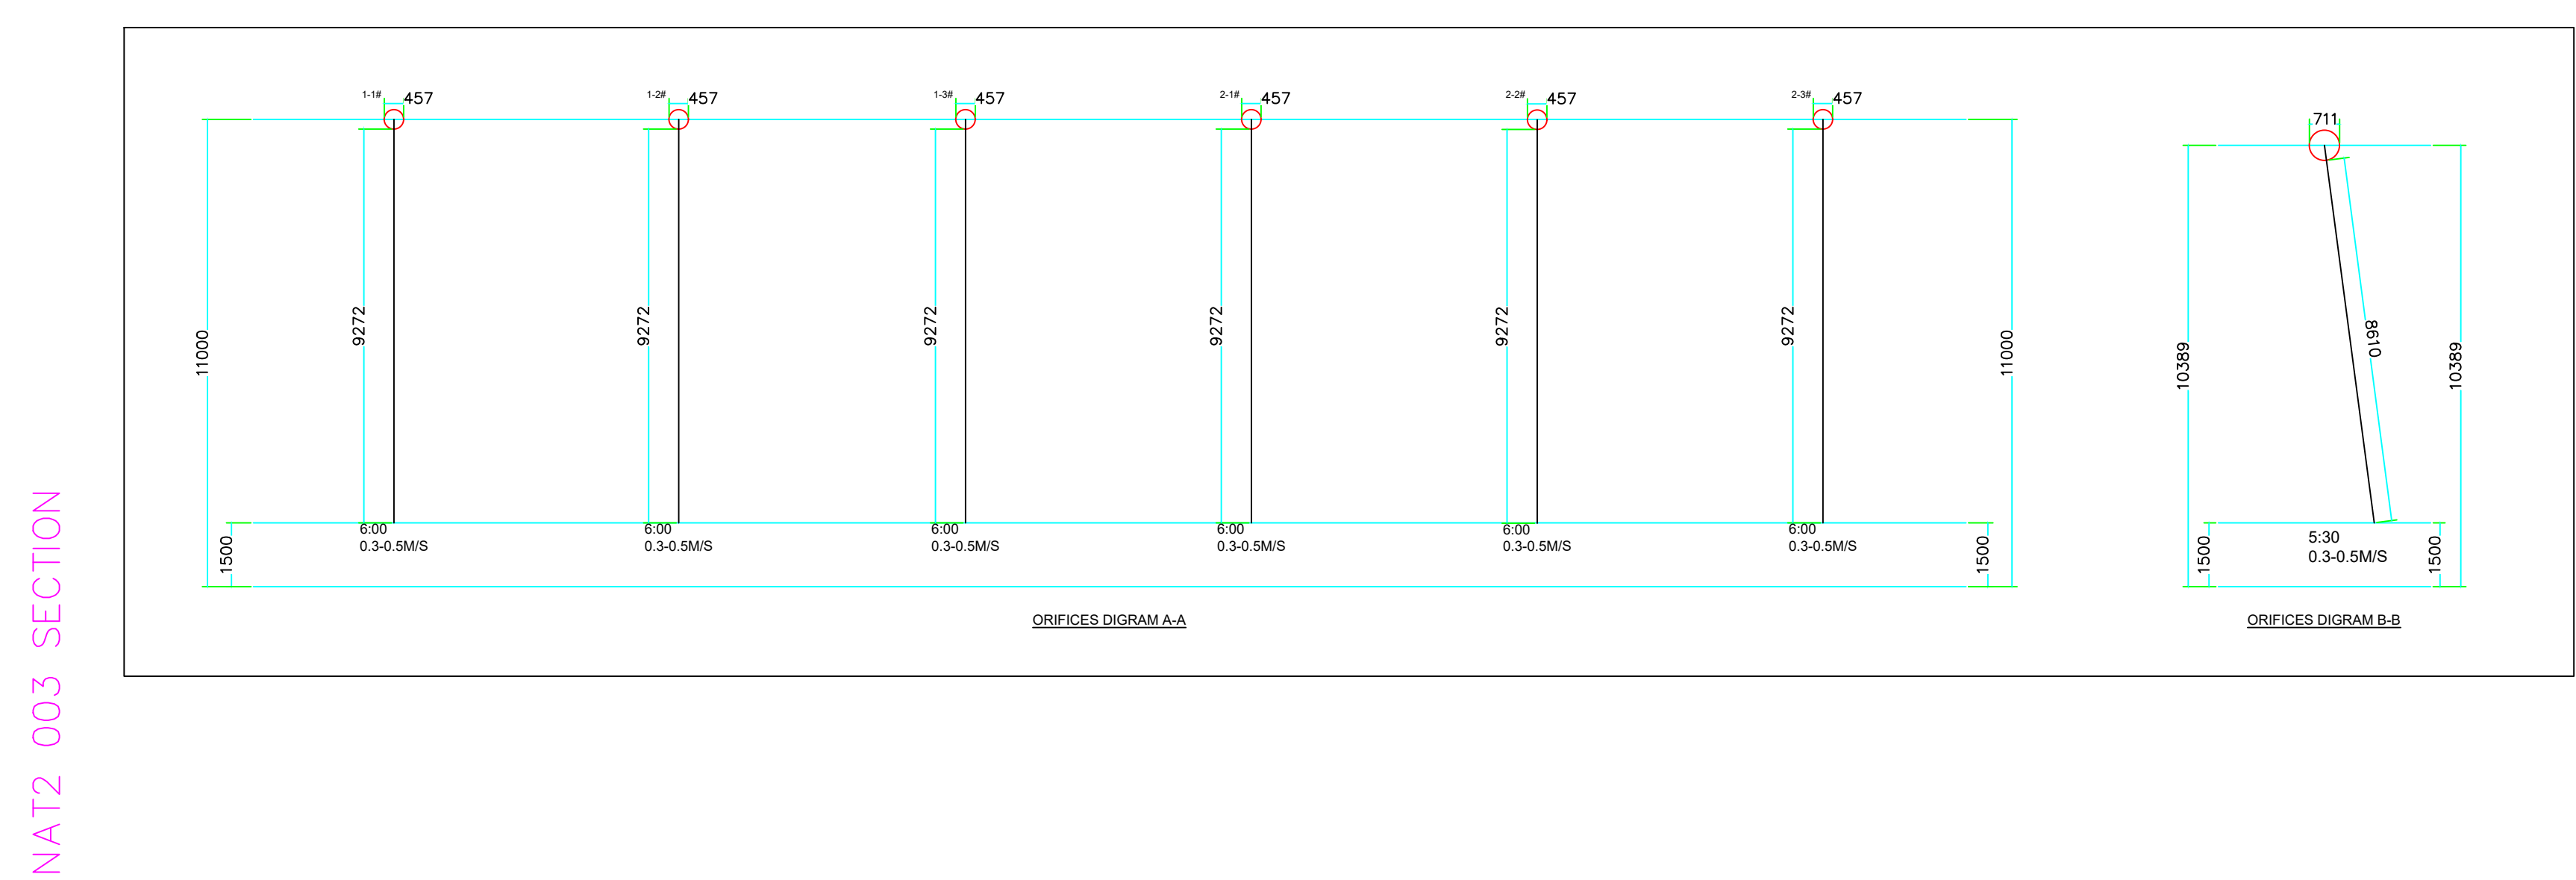
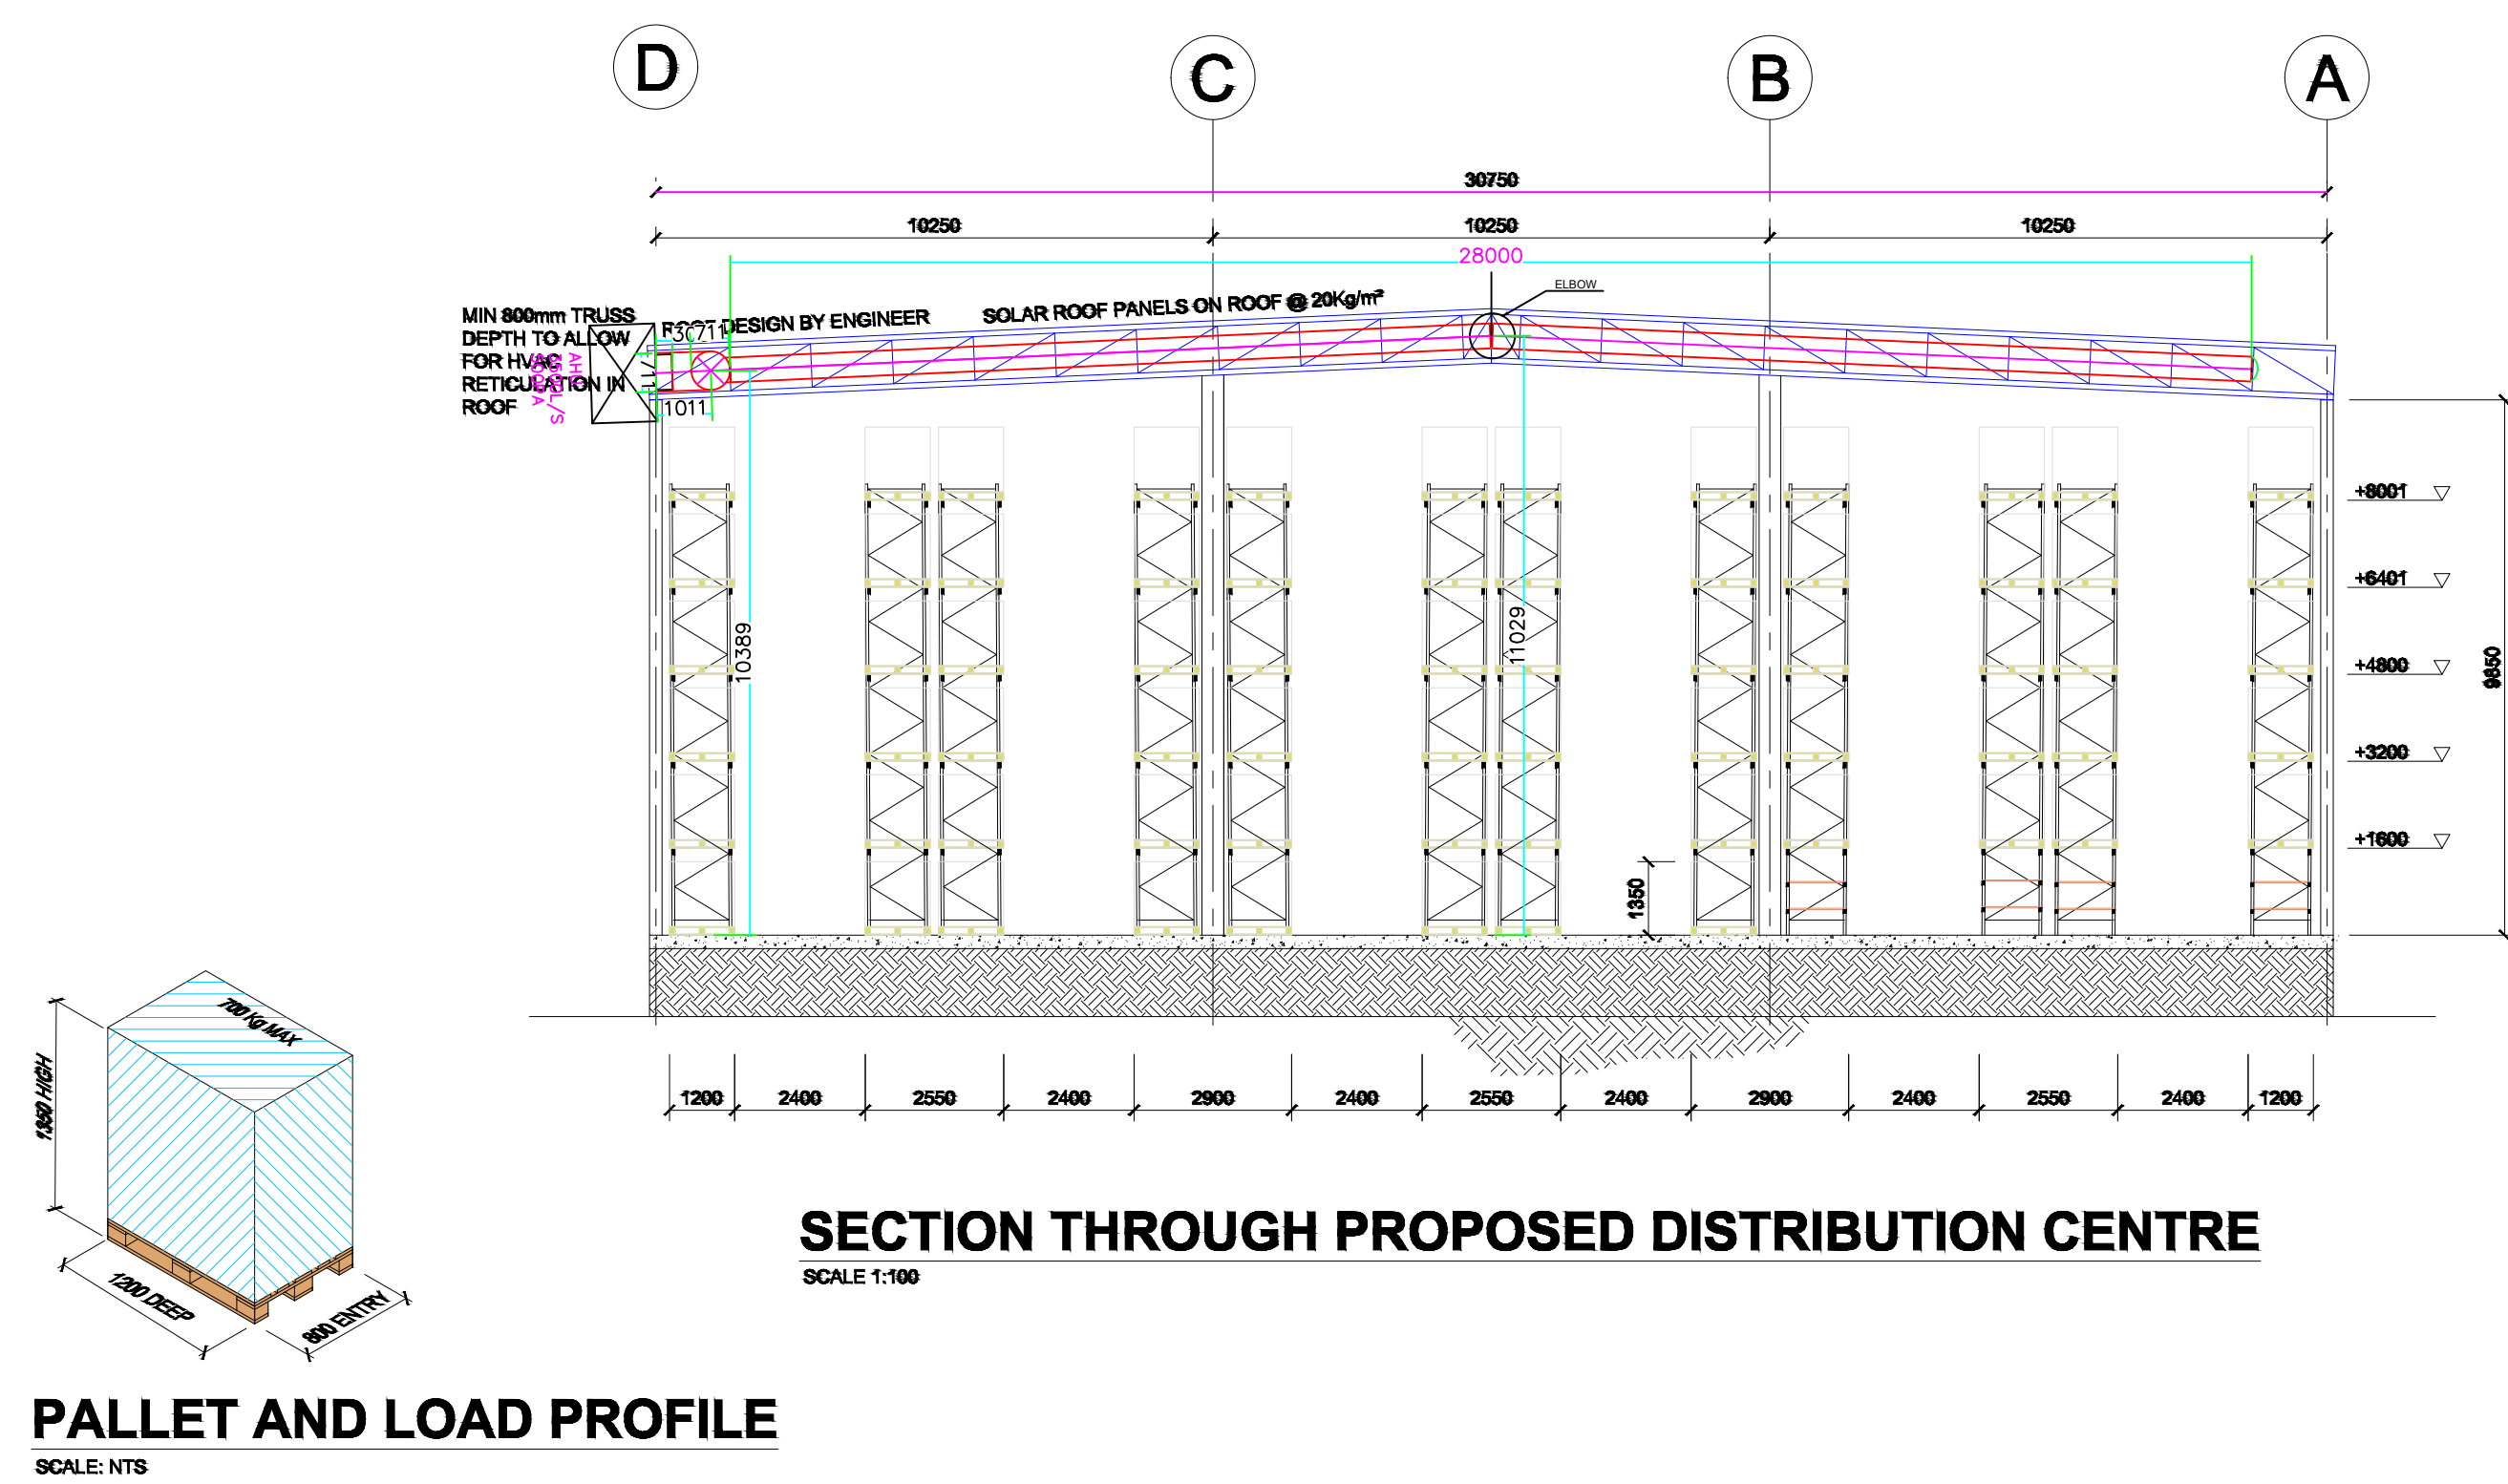
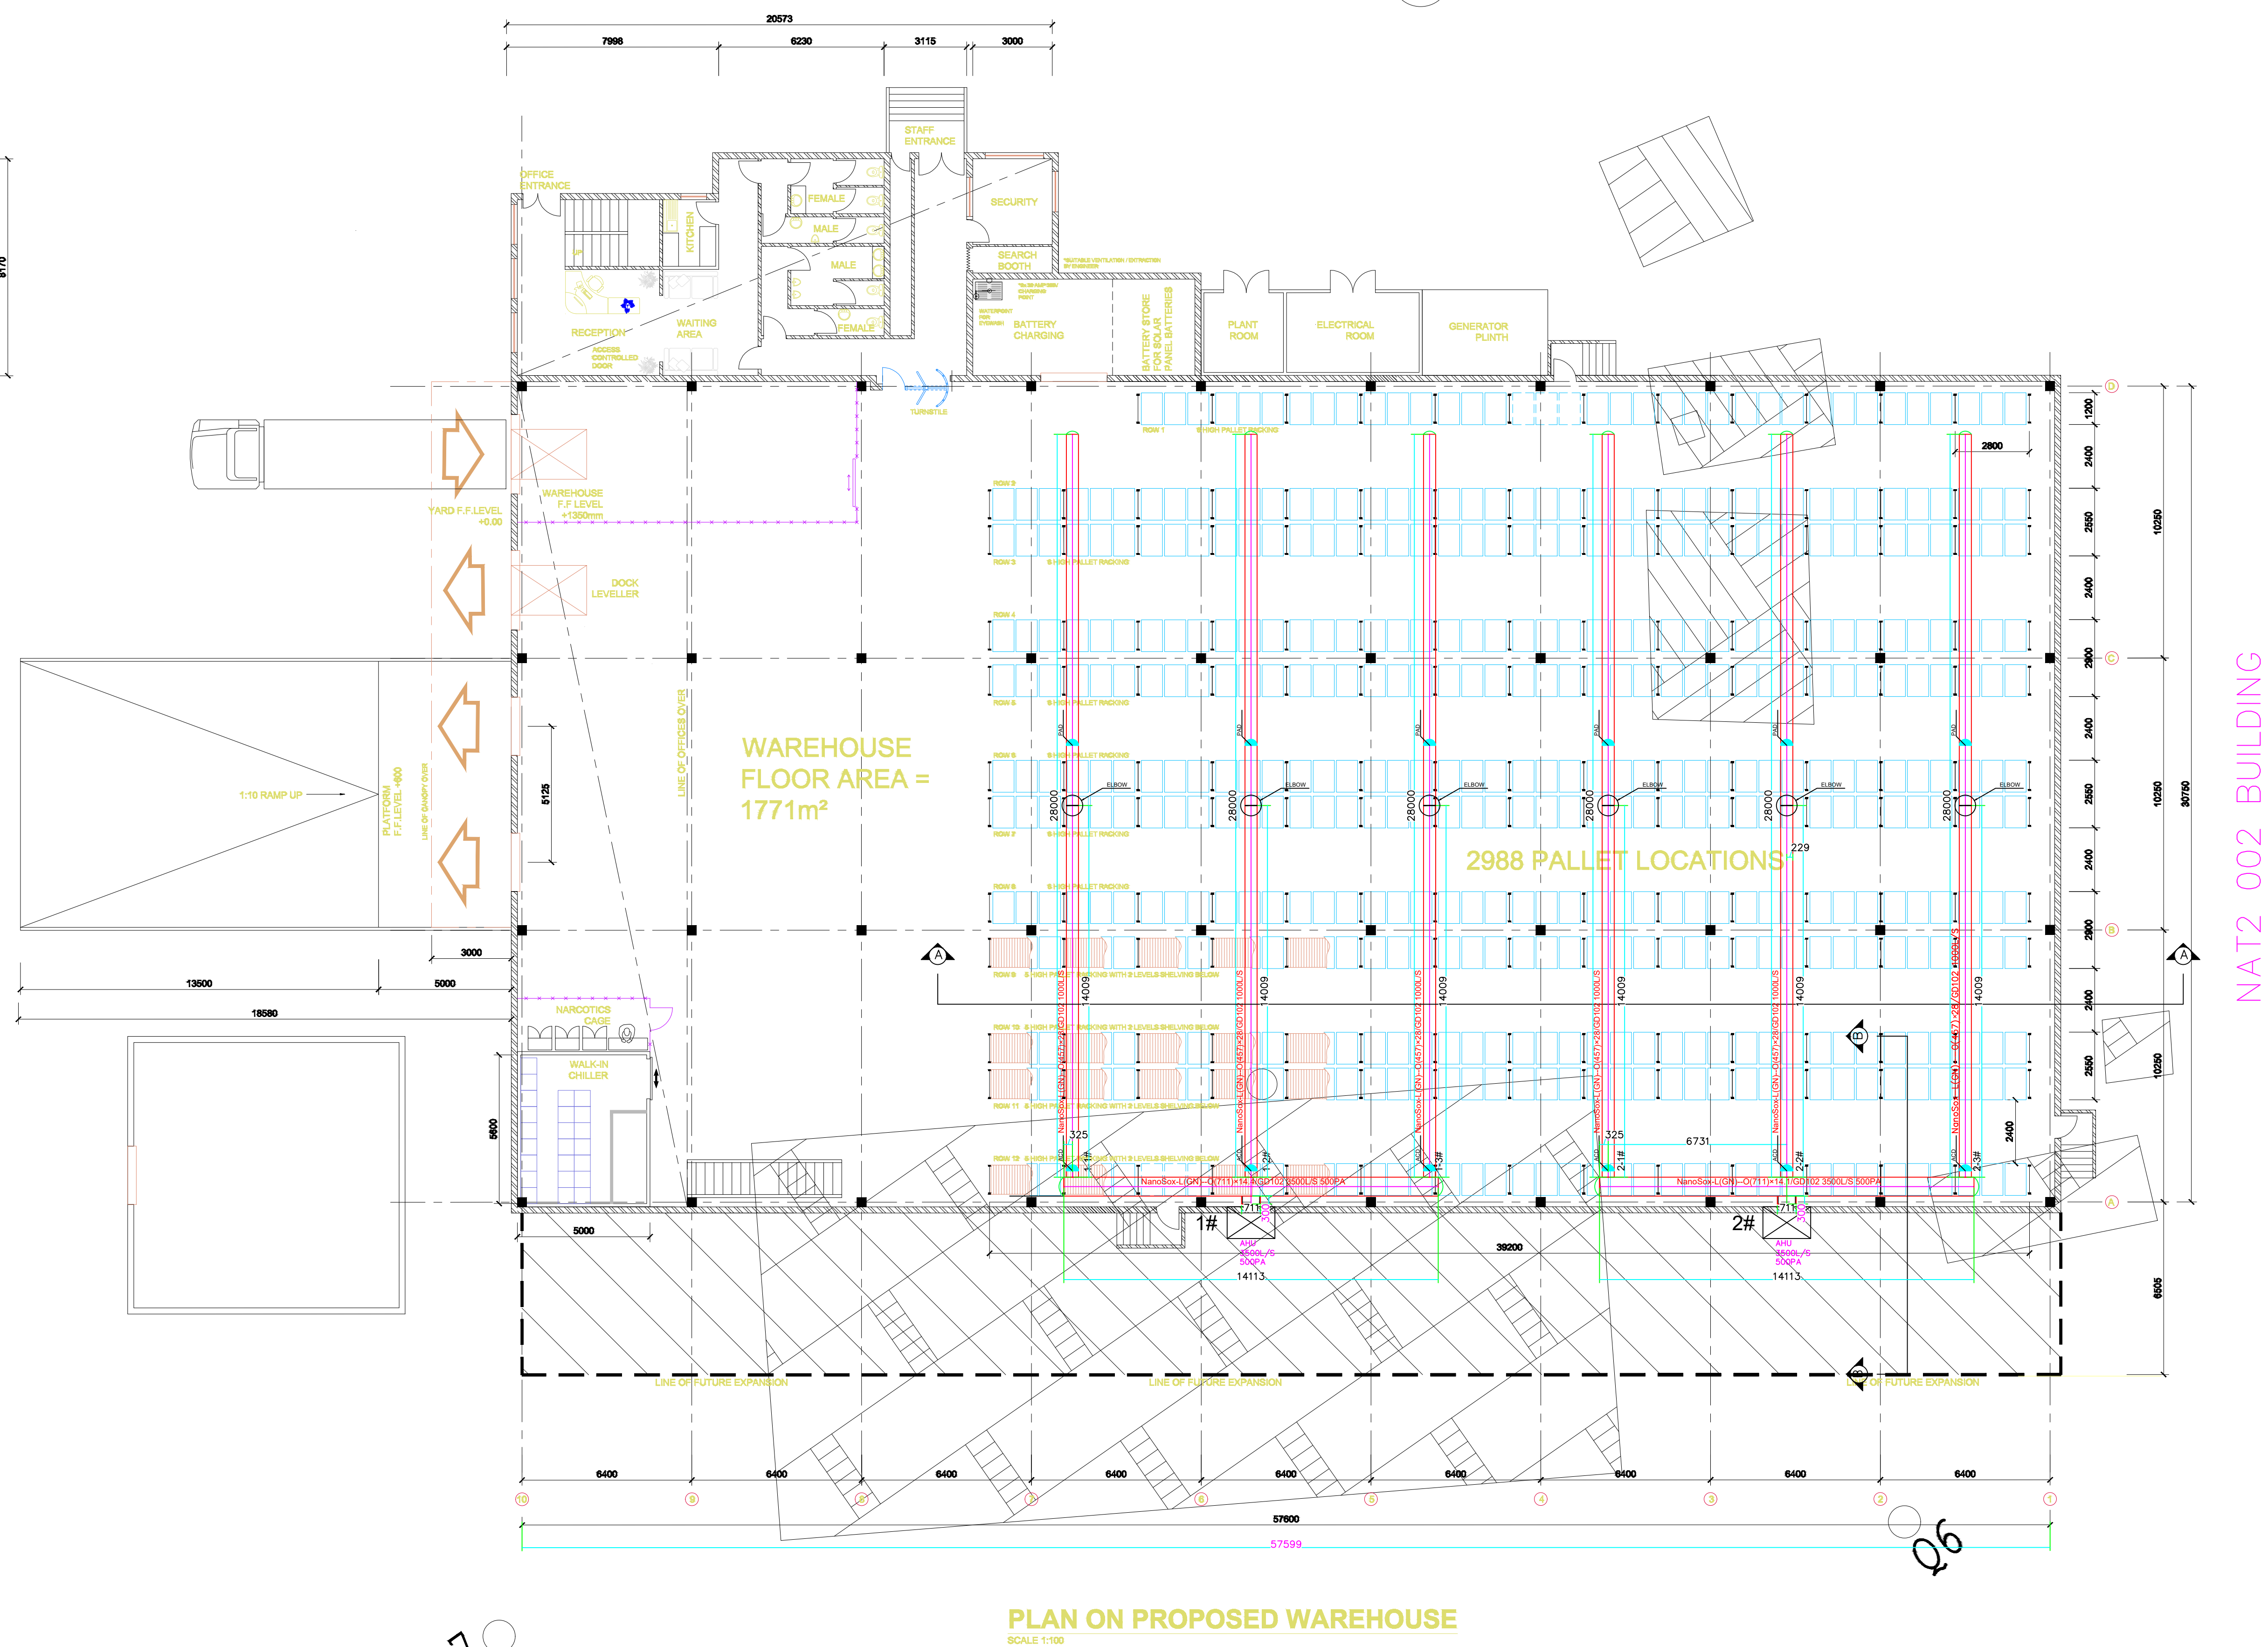


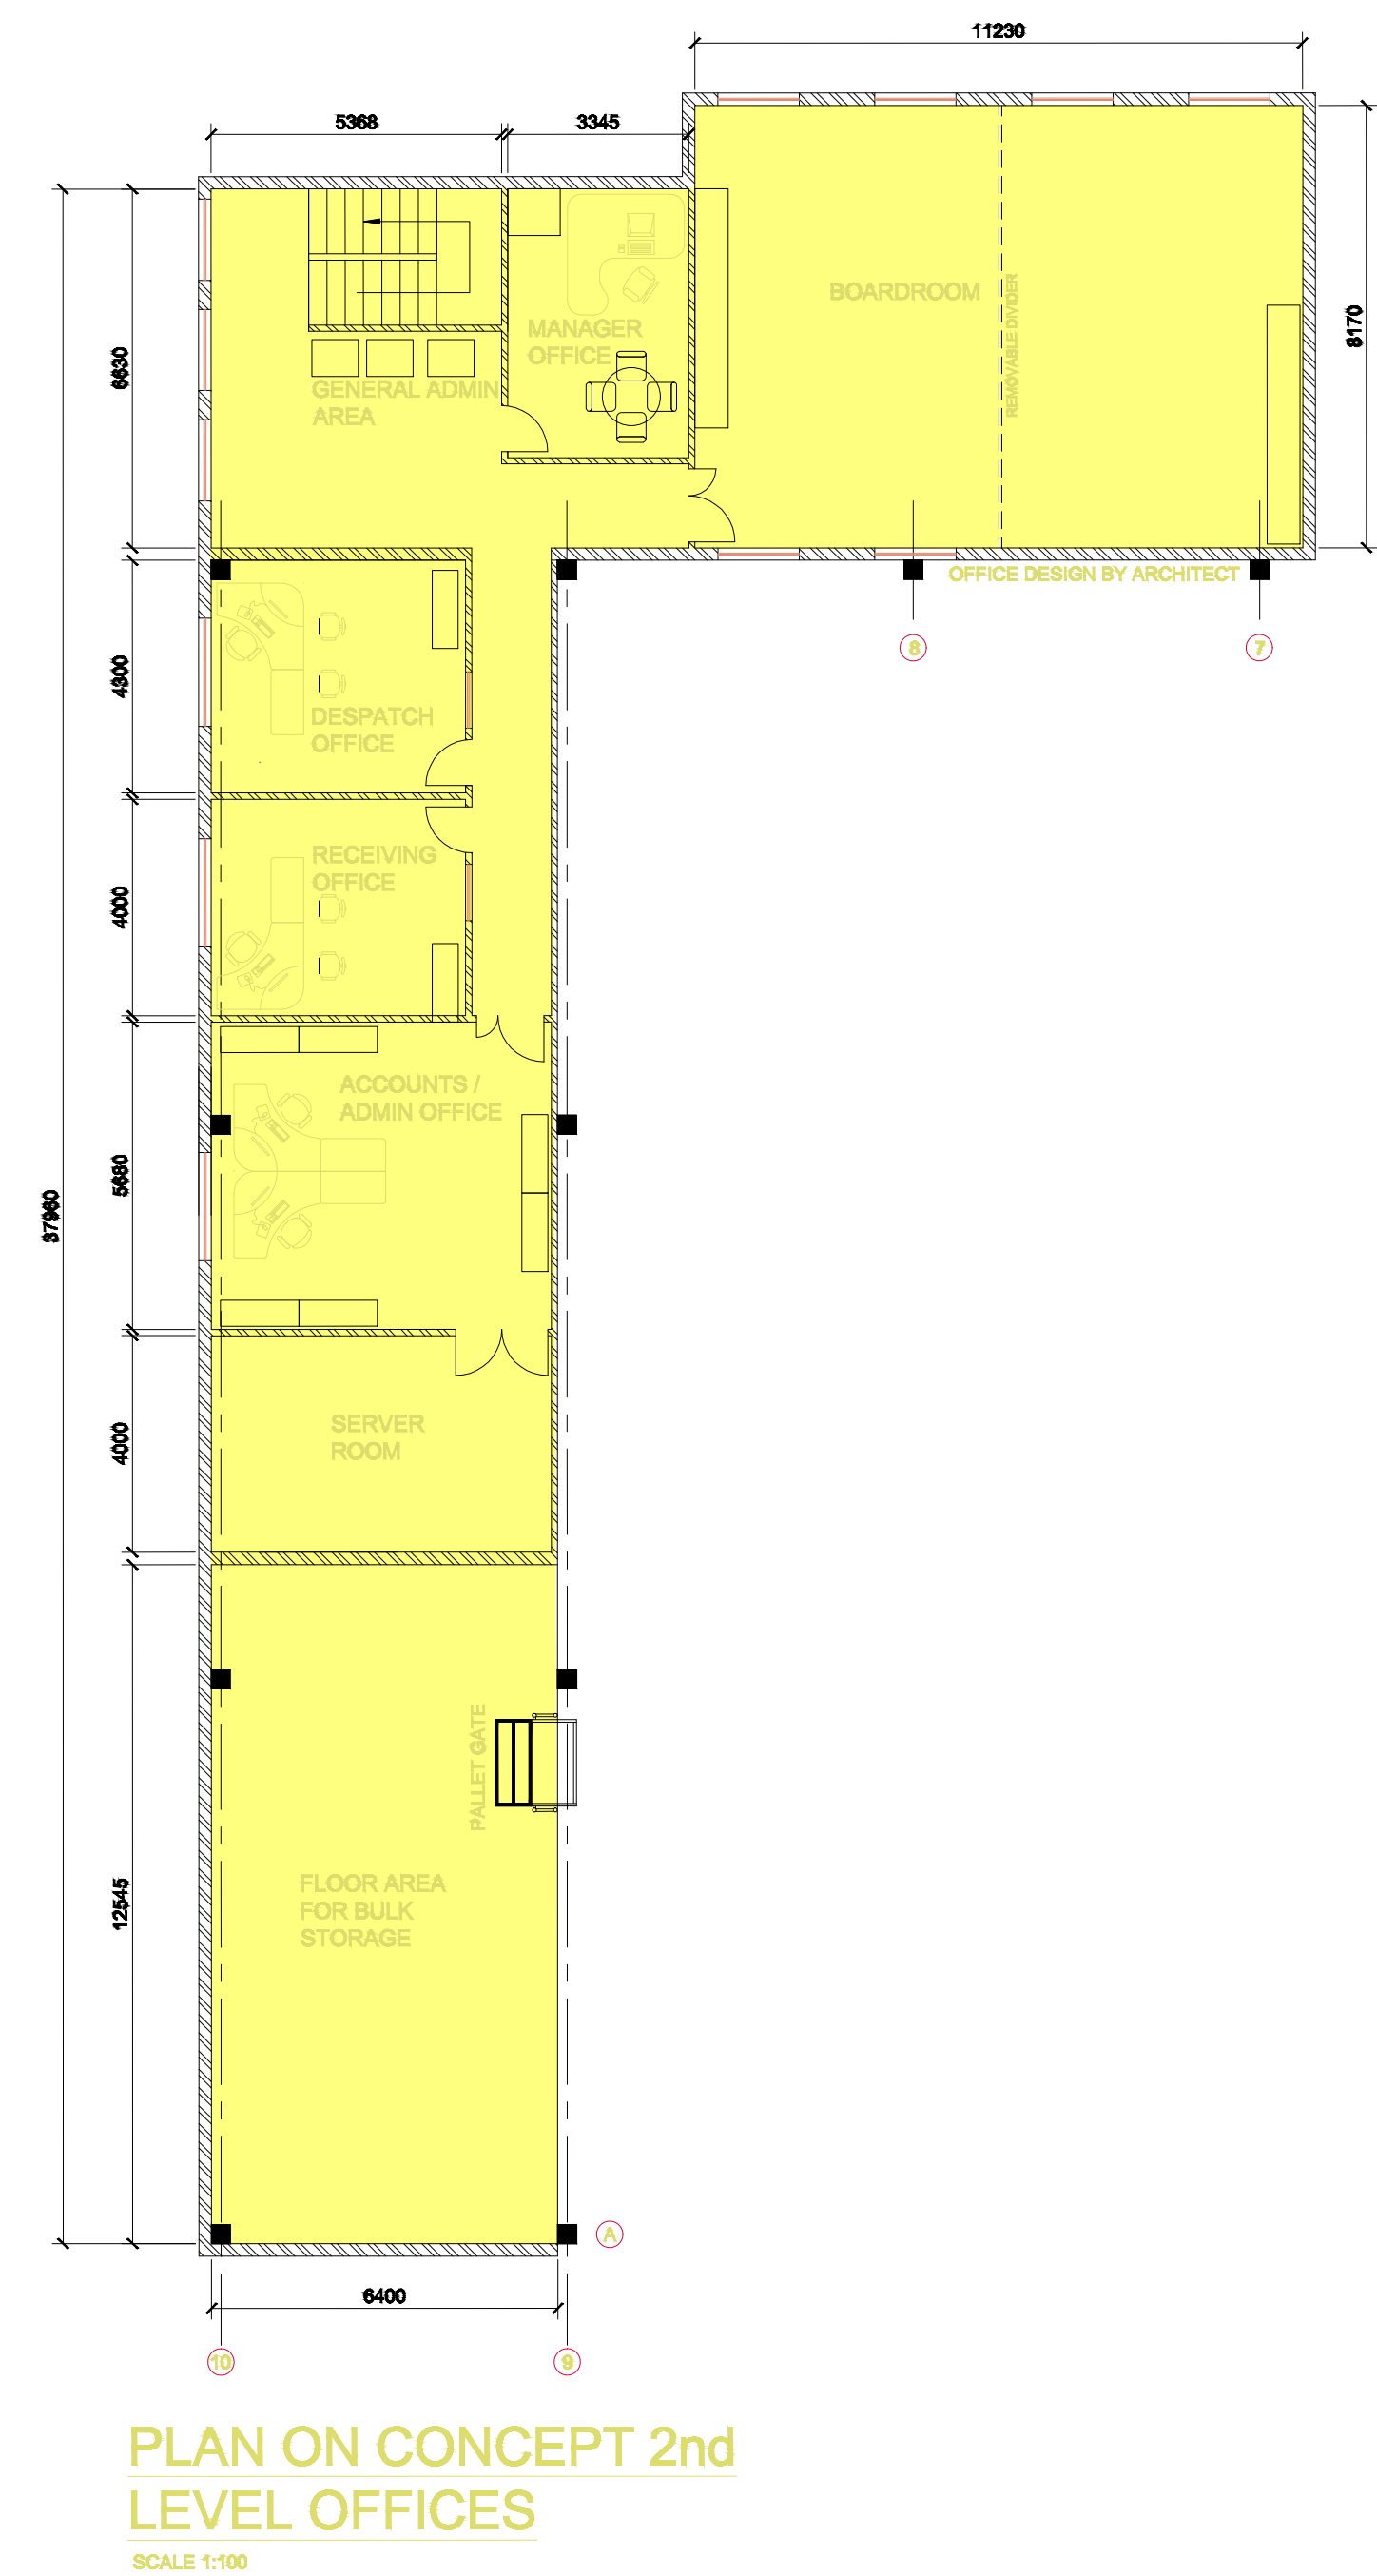

proprietor:

project name:

版本	版本说明	专业负责人
Rev.	Description	Designed by

Durkee Sox®
Air Dispersion System

DurkeeSox (Wuhan) Air Dispersion System Co., Ltd.

Add.: 8# West Renmen Rd, Gedian
Economic Development Zone

Hubei, China

Post Code: 436070

Tel: +86-27-59370099

Email: durkee@durkeesox.com

Website: www.durkeesox.com

Project Name. Zimbabwe Warehouse

Project No.	
Designed by	Zhang
Checked by	Zhang
Approved by	

比例		日期	
Scale		Date	

Drawing Title:

Design and construction instruction

Drawing Number	Sheet No.
----------------	-----------

Doc Number:	1AE1611047A
-------------	-------------