


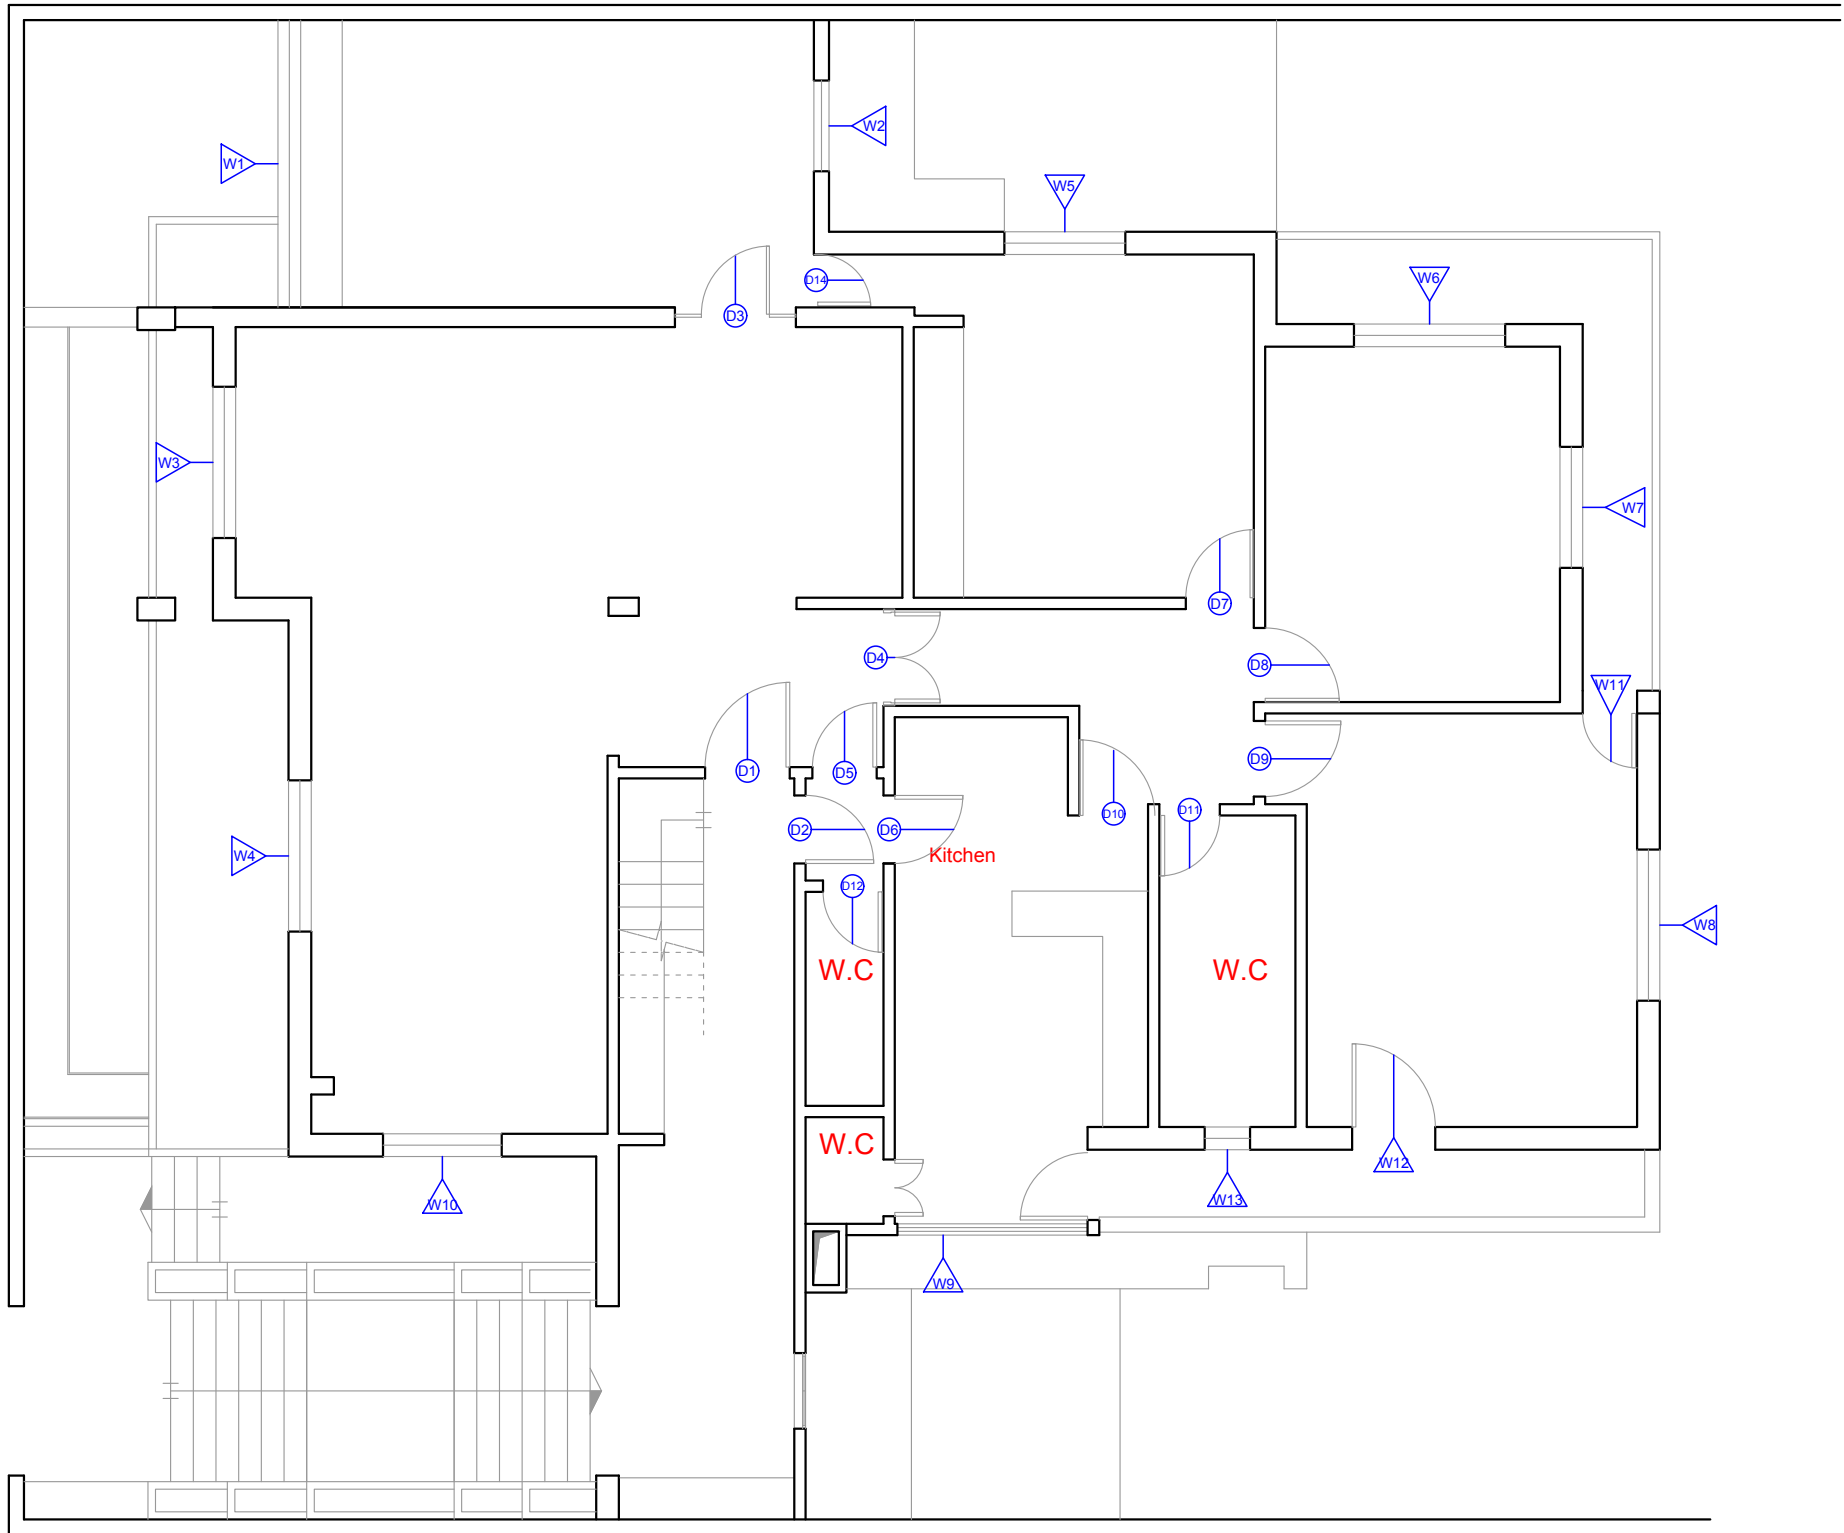

Current Door index 1					
Item	Door No.	Width	Height	Units c.m	Descriptions
1	D1	112	203		Main entrance Wooden door
2	D2	88	203		Side entrance Wooden door
3	D3	90	202		Wooden door
4	D4	113	200		Wooden door
5	D5	8°	200		Wooden door
6	D6	85	200		Wooden door
7	D7	87	200		Wooden door
8	D8	85	200		Wooden door
9	D9	85	200		Wooden door
10	D10	77	196		Wooden door
11	D11	66	190		Wooden door
12	D12	63	196		Bathroom door
13	D13	78	82		Attic Wooden door
14	D14	50.5	180		Wooden door
15	D15	66	80		Attic Wooden door
16	D16	75	180		Wooden door

Current window index 3					
Item	Window No.	Width	Height	Unit cm	Description
1	W1	353	229		Sliding aluminum window(see annex 6)
2	W2	179	134		Sliding aluminum window
3	W3	186	209		Sliding aluminum door
4	W4	183	209		Sliding aluminum door
5	W5	157	123		Sliding aluminum window
6	W6	157	123		Sliding aluminum window
7	W7	126	207		Sliding aluminum door
8	W8	157	123		Sliding aluminum window
9	W9	250	150		Sliding aluminum window
10	W10	155	123		Sliding aluminum window
11	W11	72	207		aluminum door (to be shut by cement block wall (15cm thickness)
12	W12	114	213		aluminum door
13	W13	60	50		Bath room