

PROJEKT-ZBATIMI PER:
"MOBILIMIN E AMBJENTEVE NE
QENDREN KOMUNITARE PER FEMIJET ME AFTESI TE
KUFIZUARA"


DETAILED DESIGN FOR:
"FURNITURE OF SOME AREAS IN THE
COMMUNITY CENTER OF DISABLED CHILDREN"

PLANIMETRIA E PROPOZUAR E MOBILIMIT NE KUOTEN



±0.00

PROPOSED PLAN OF FURNITURE AT LEVEL ±0.00

SH. 1:75


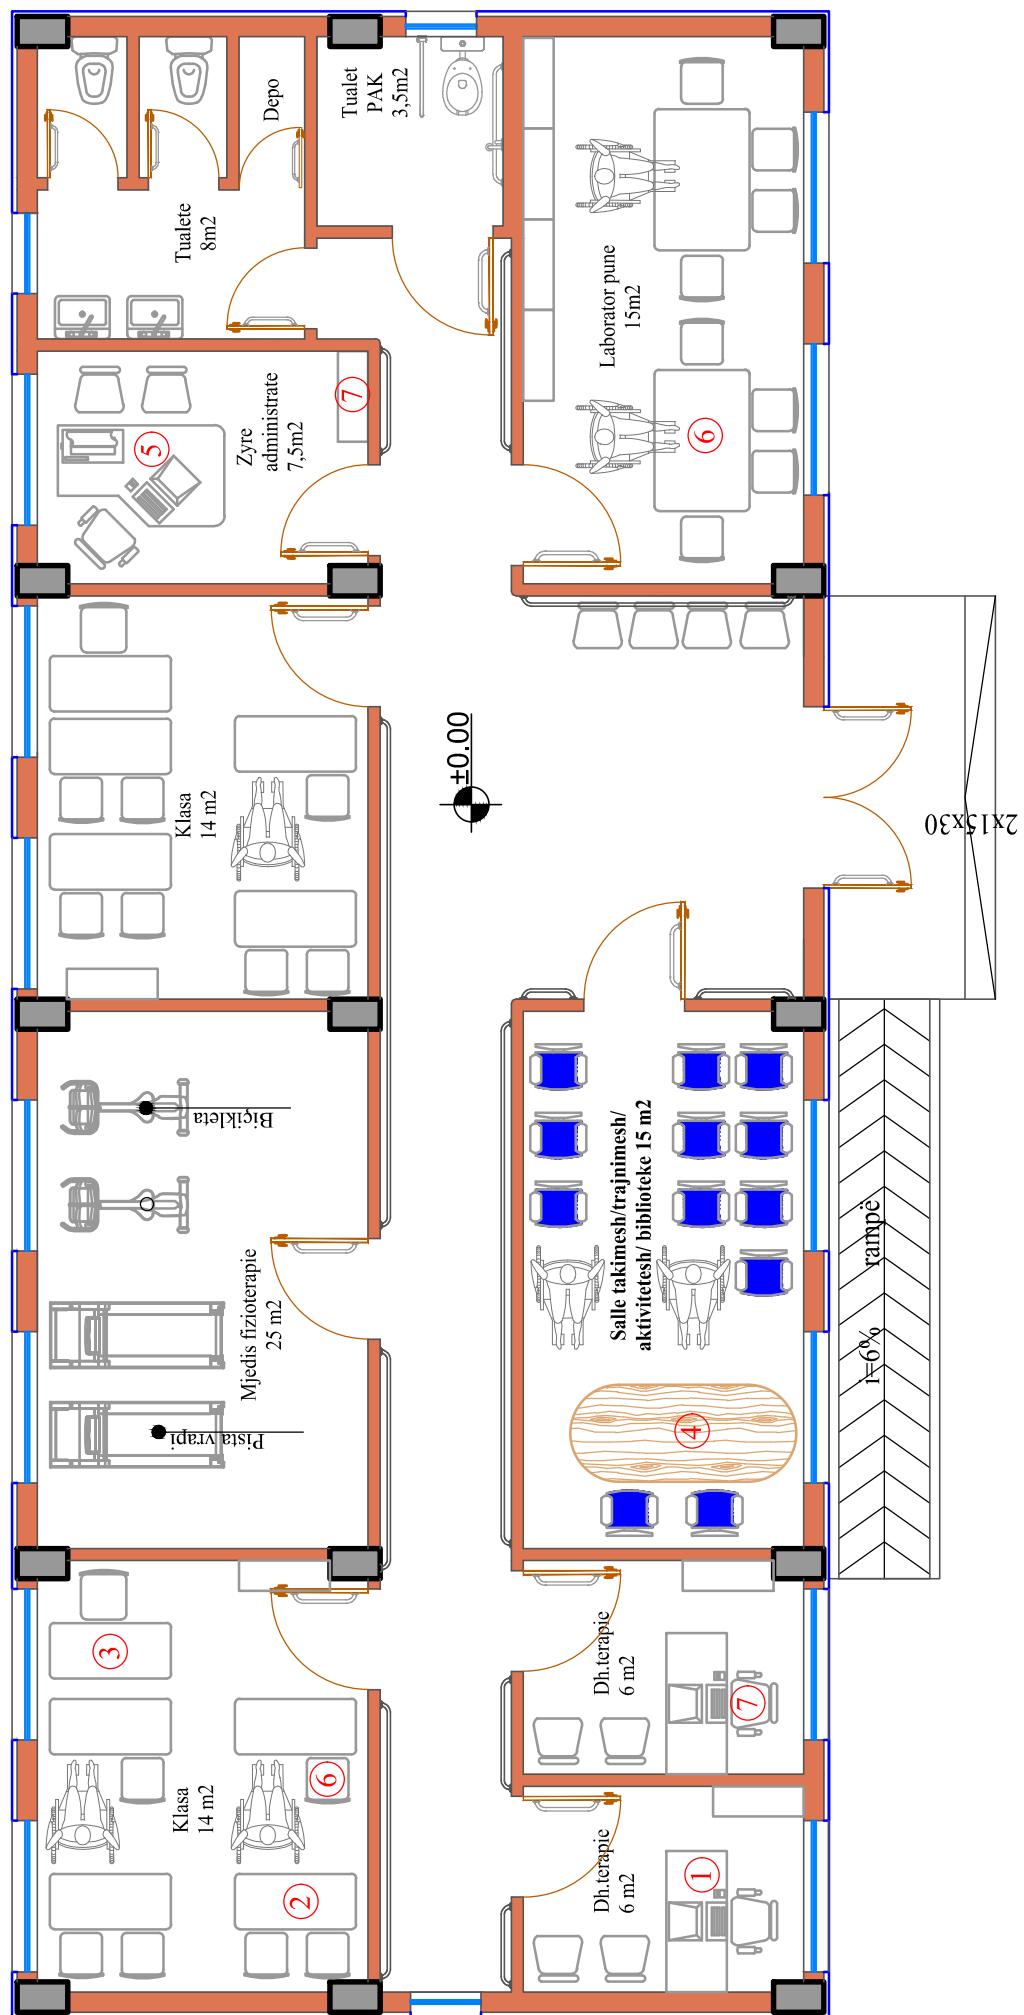


MOBILJA TIP "TAVOLINE" NR. 01
"DESK" FURNITURE NR. 01
2 COPE
SH. 1:100

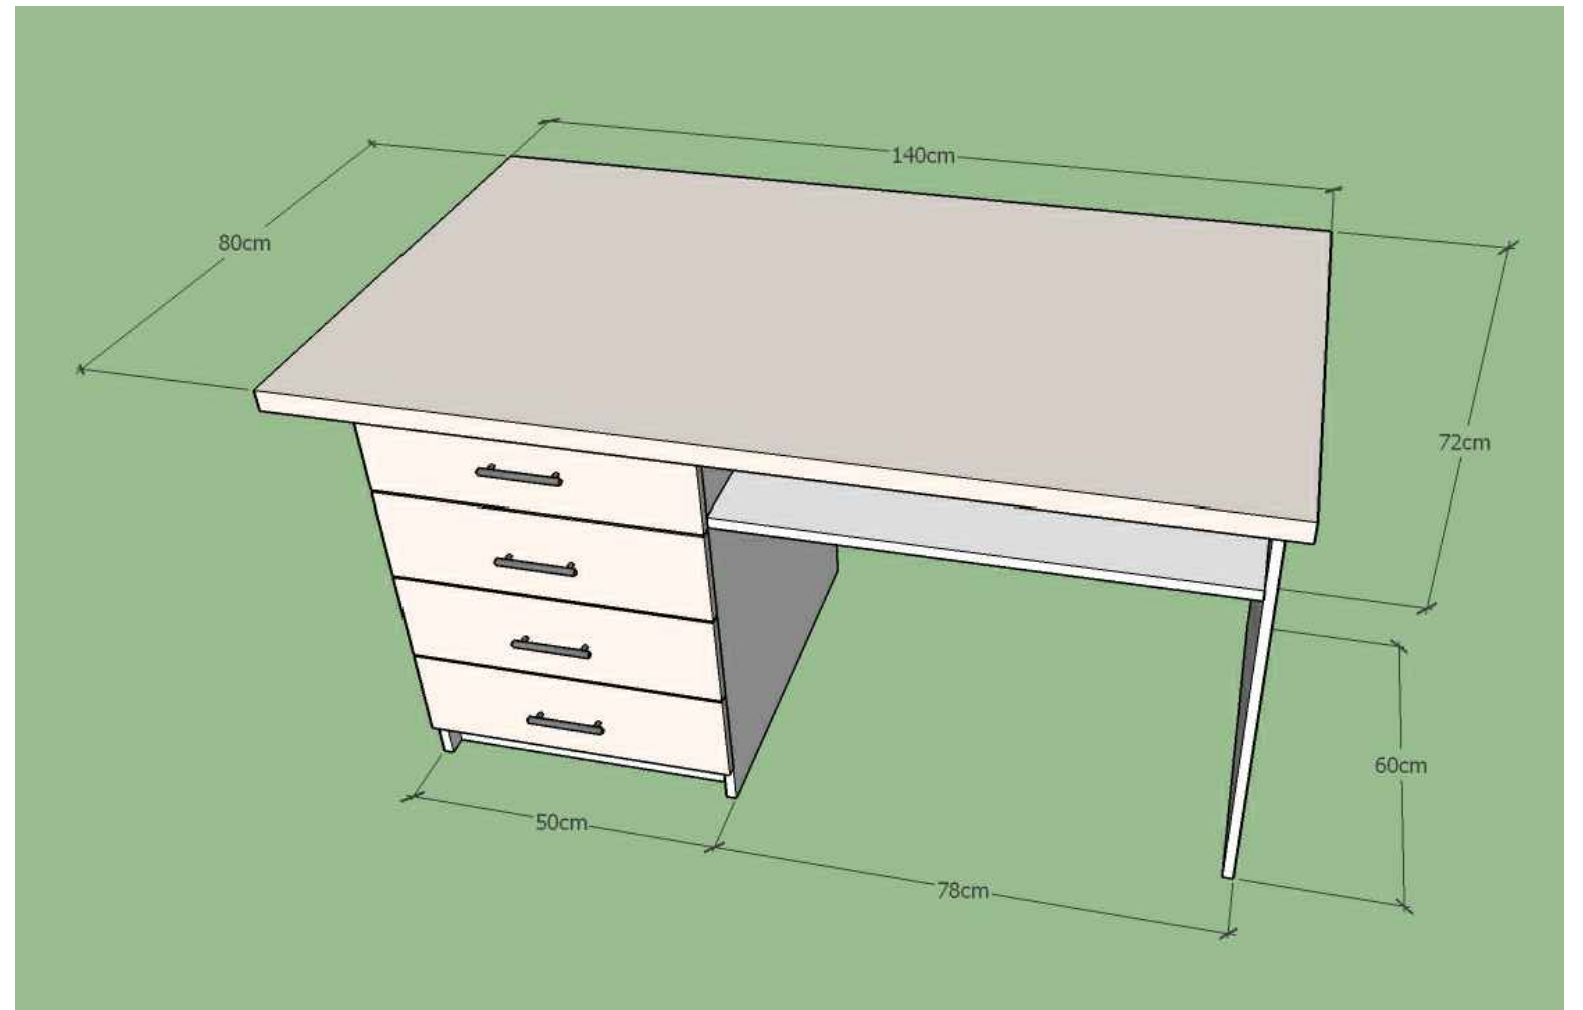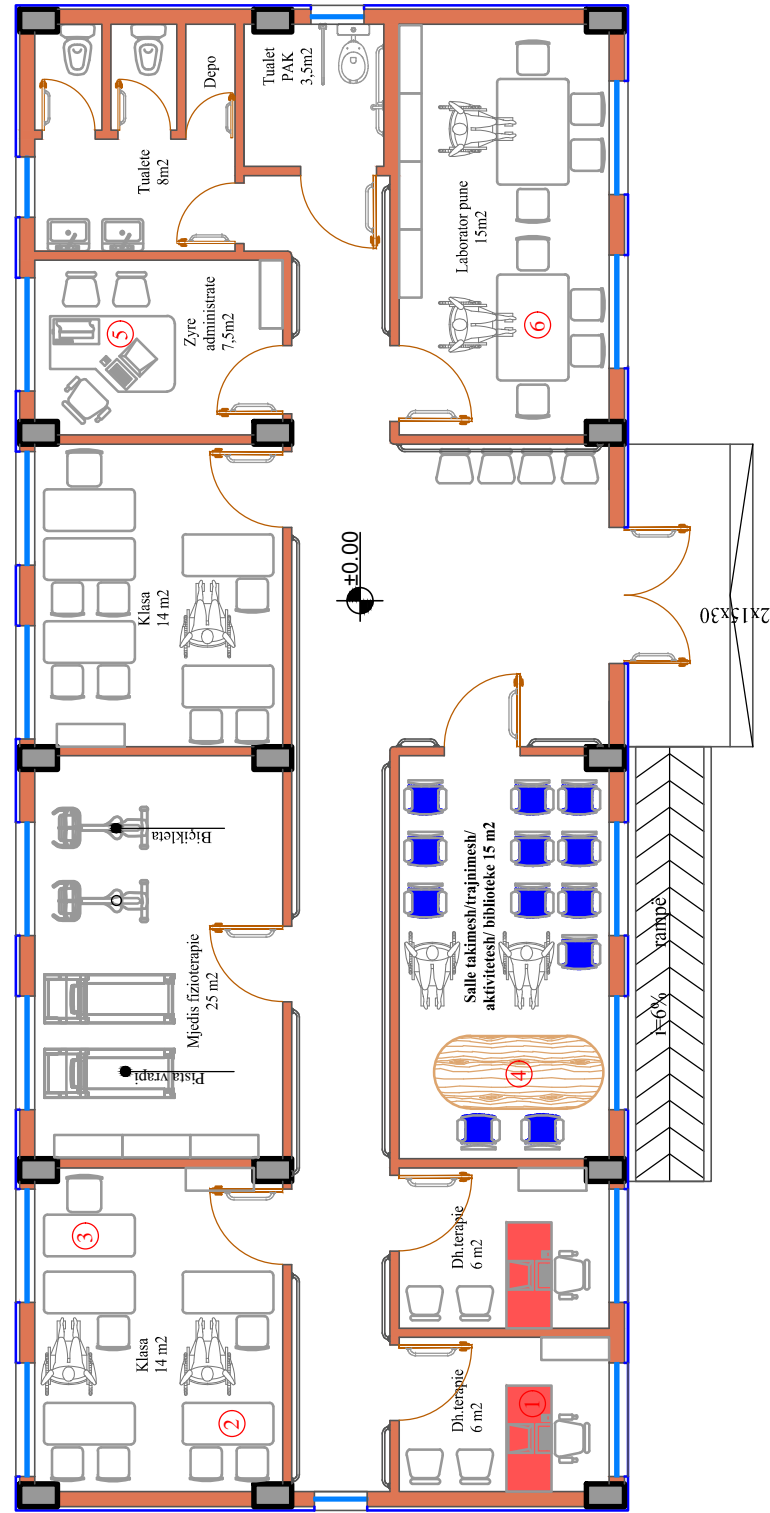


Shenim teknik: Dimensionet e mobiljeve do te verifikohen ne vend nga mobiljeri para se te filloje prodhimi.

MOBILJA TIP "TAVOLINE" NR. 2
"DESK" FURNITURE NR. 2
8 COPE
SH. 1:100

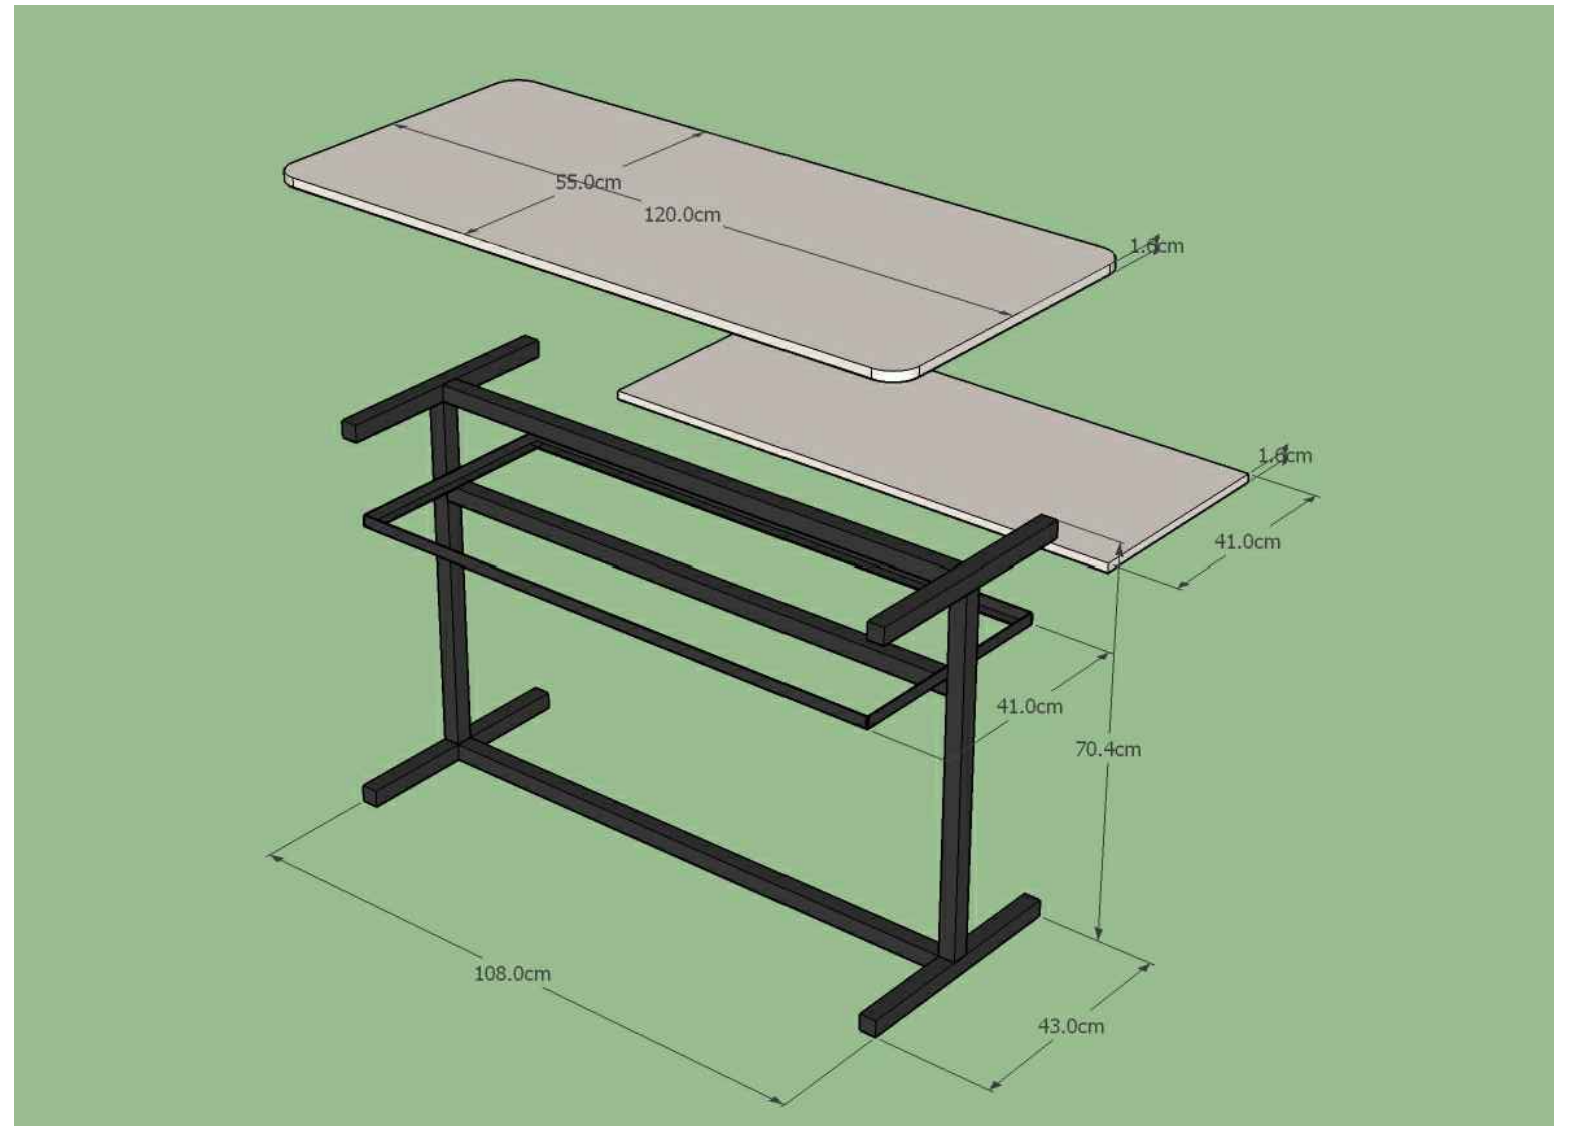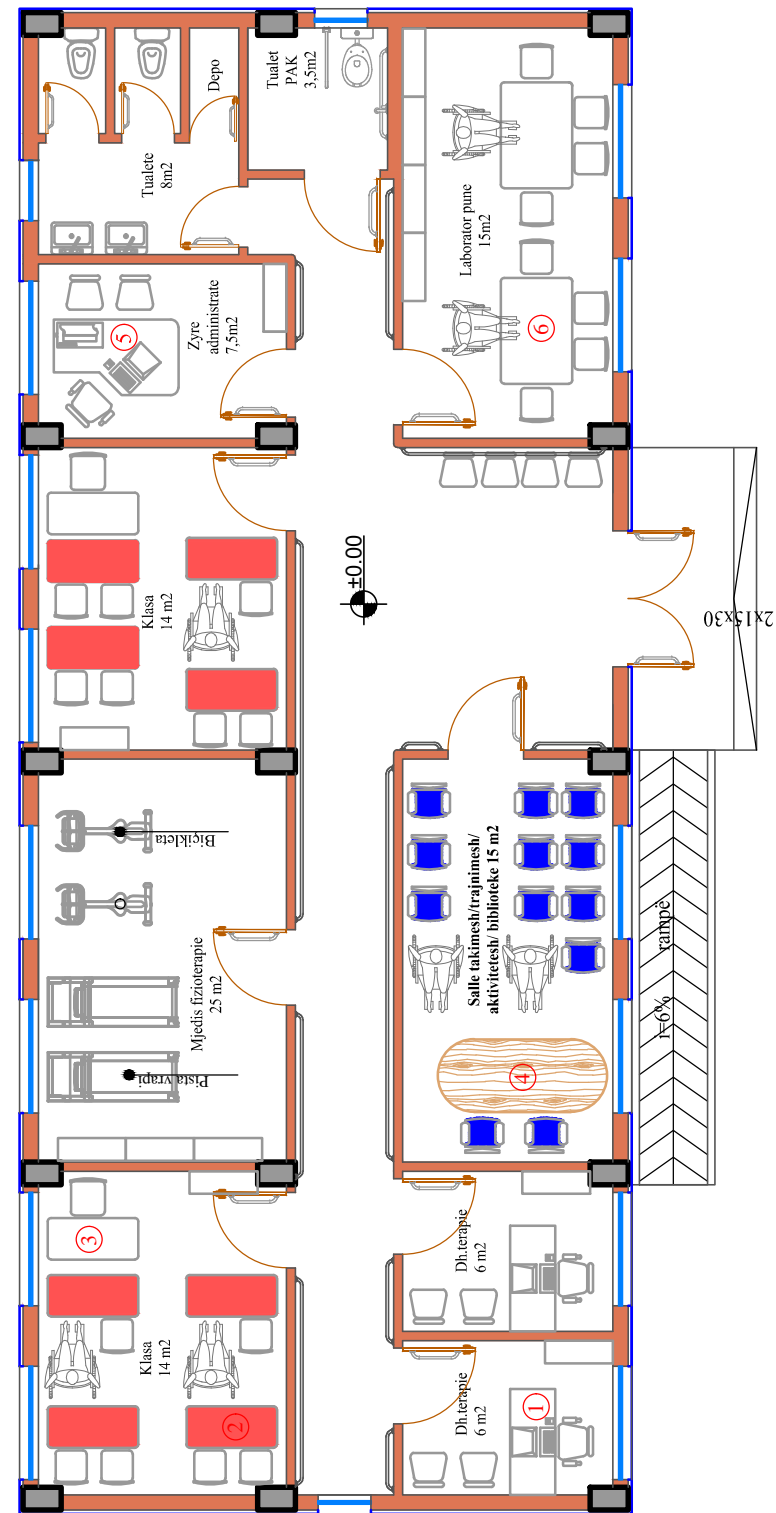



Shenim teknik: Dimensionet e mobiljeve do te verifikohen ne vend nga mobiljeri para se te filloje prodhimi.

MOBILJA TIP "TAVOLINE" NR. 3
"DESK" FURNITURE NR. 3
2 COPE
SH. 1:100

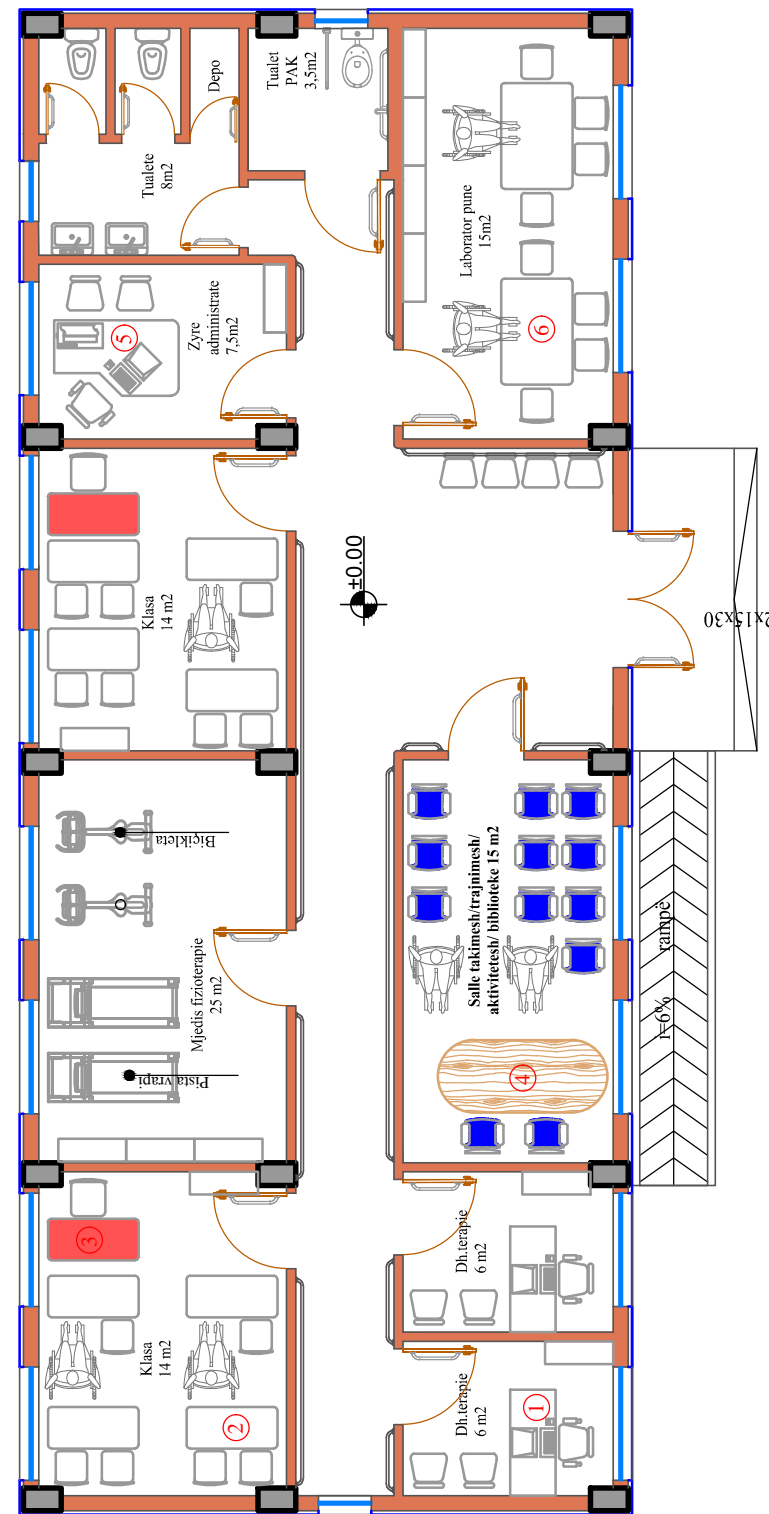



Shenim teknik: Dimensionet e mobiljeve do te verifikohen ne vend nga mobiljeri para se te filloje prodhimi.

MOBILJA TIP "TAVOLINE " NR.4
"DESK " FURNITURE NR. 4
1 COPE
SH. 1:100

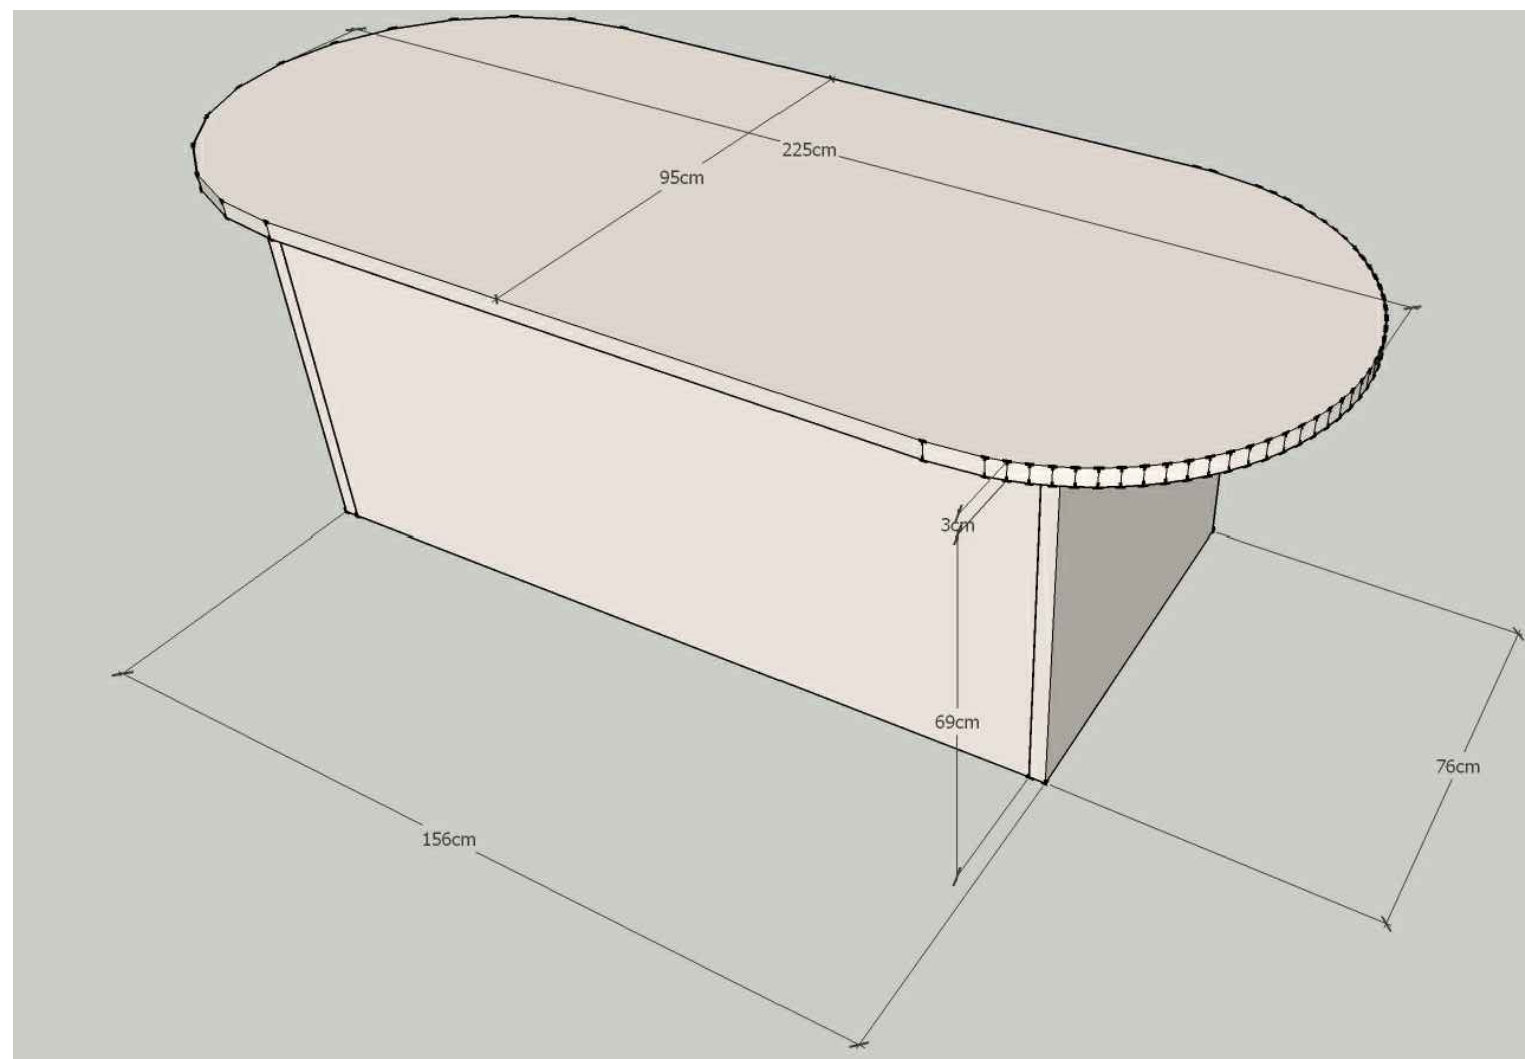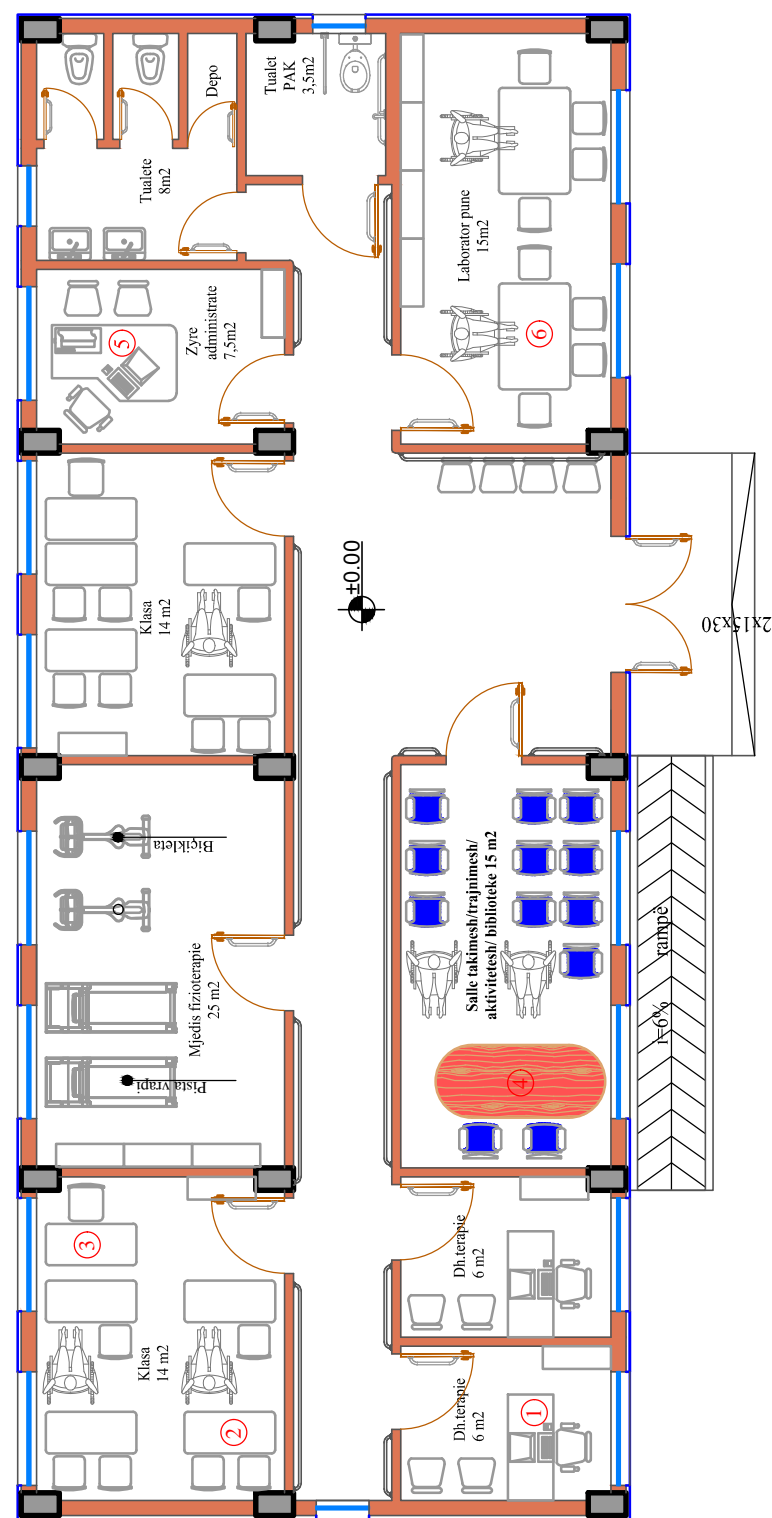



Shenim teknik: Dimensionet e mobiljeve do te verifikohen ne vend nga mobiljeri para se te filloje prodhimi.

MOBILJA TIP "TAVOLINE ZYRE" NR. 5
"OFFICE DESK" FURNITURE NR. 5
1 COPE
SH. 1:100

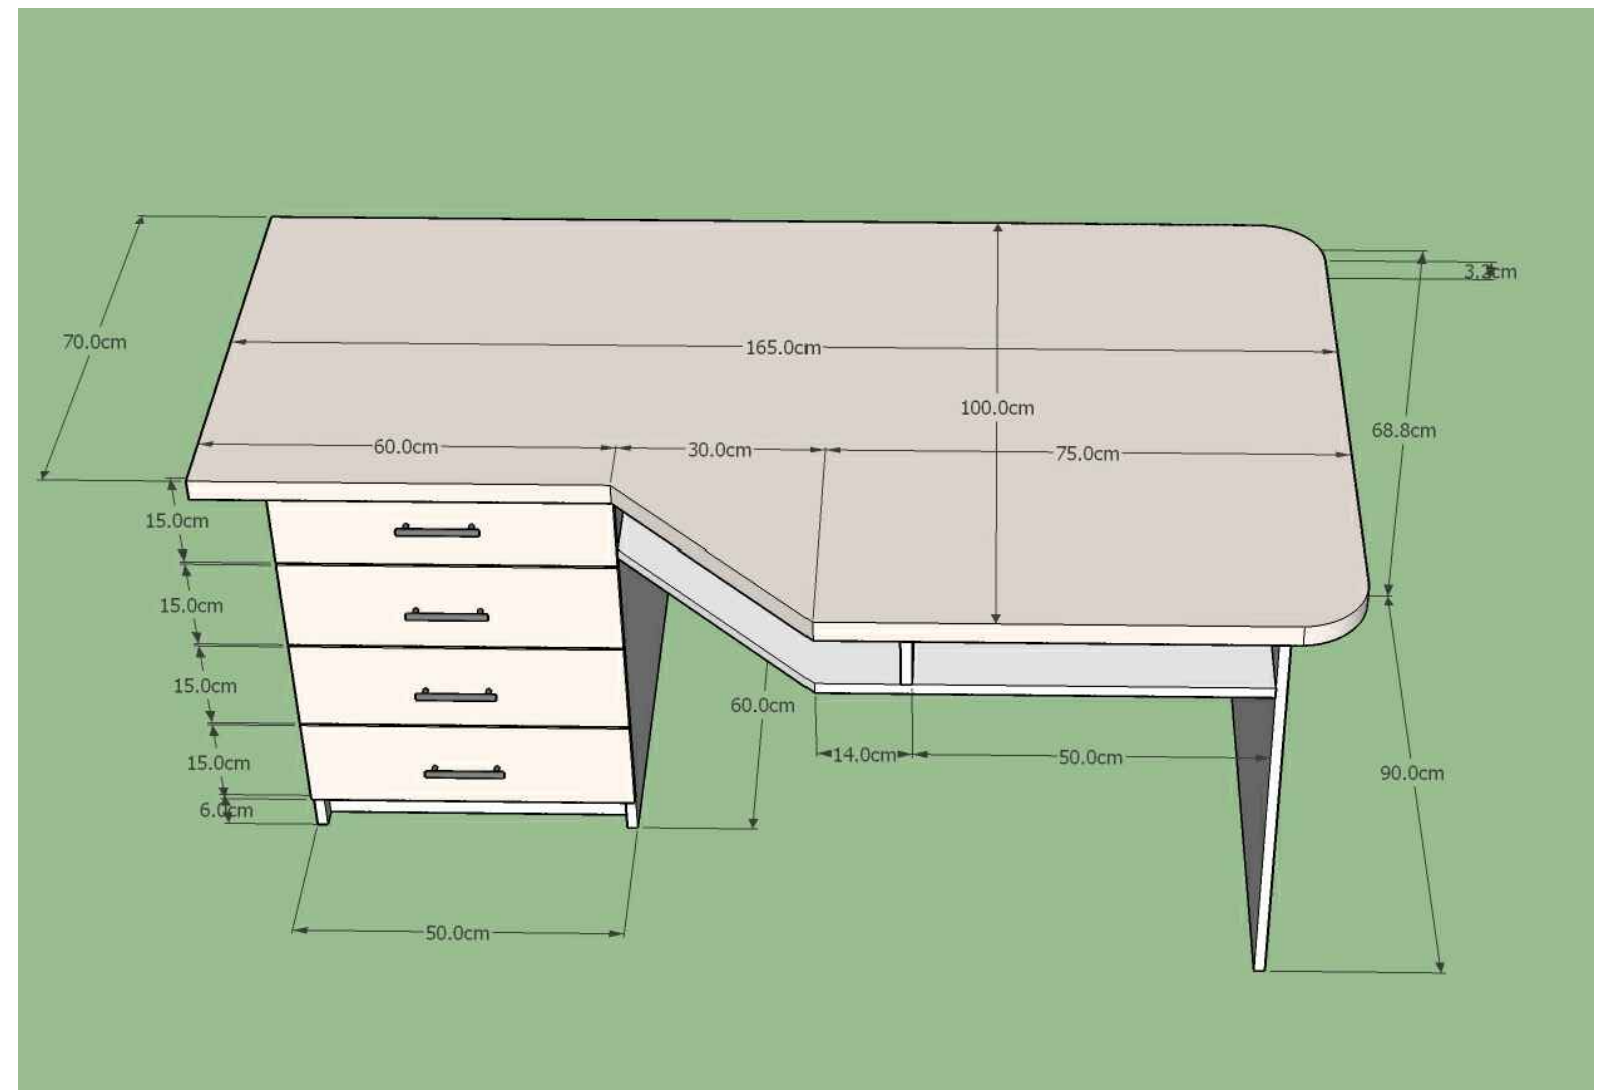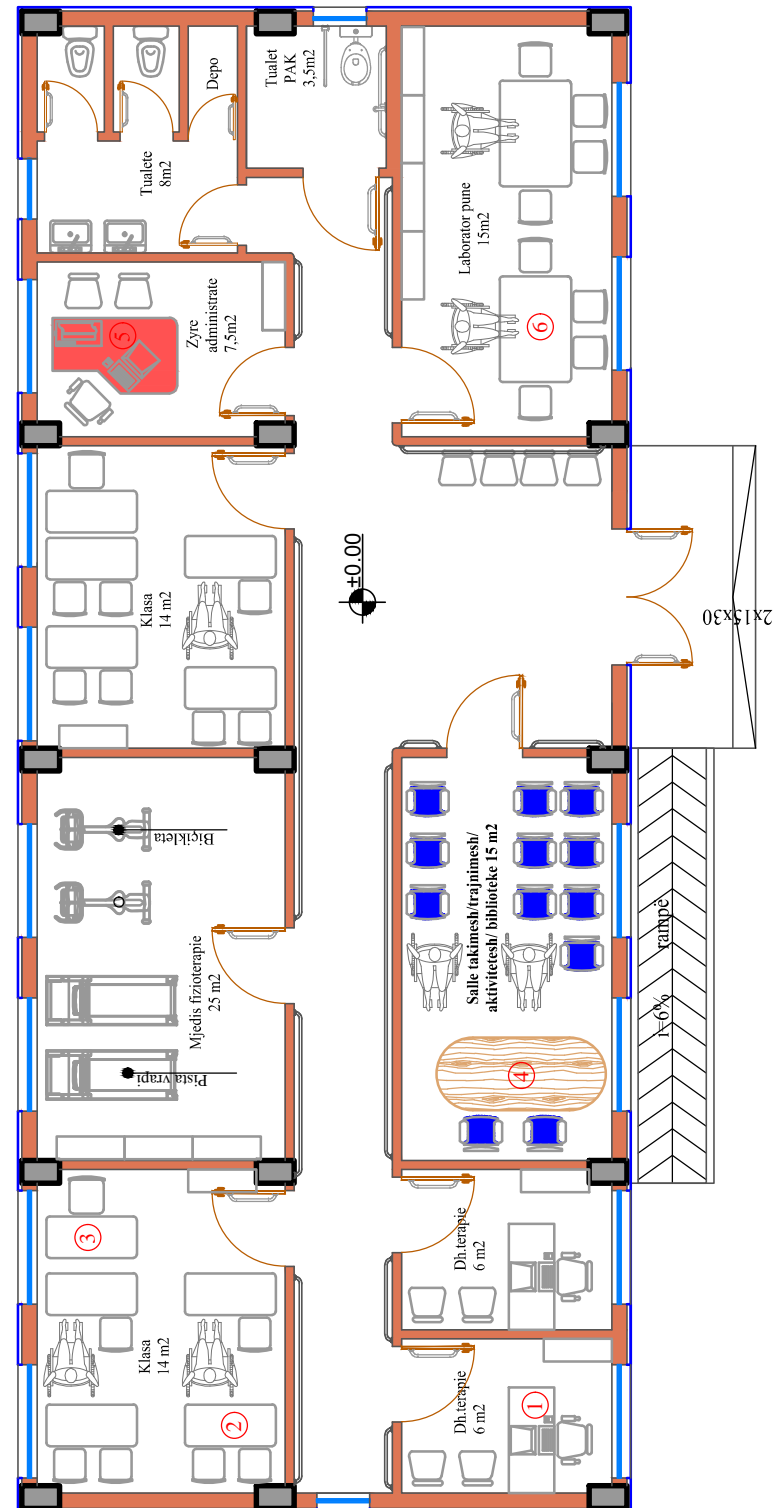



Shenim teknik: Dimensionet e mobiljeve do te verifikohen ne vend nga mobiljeri para se te filloje prodhimi.

MOBILJA TIP "TAVOLINE " NR. 6
" DESK" FURNITURE NR. 6
2 COPE
SH. 1:100

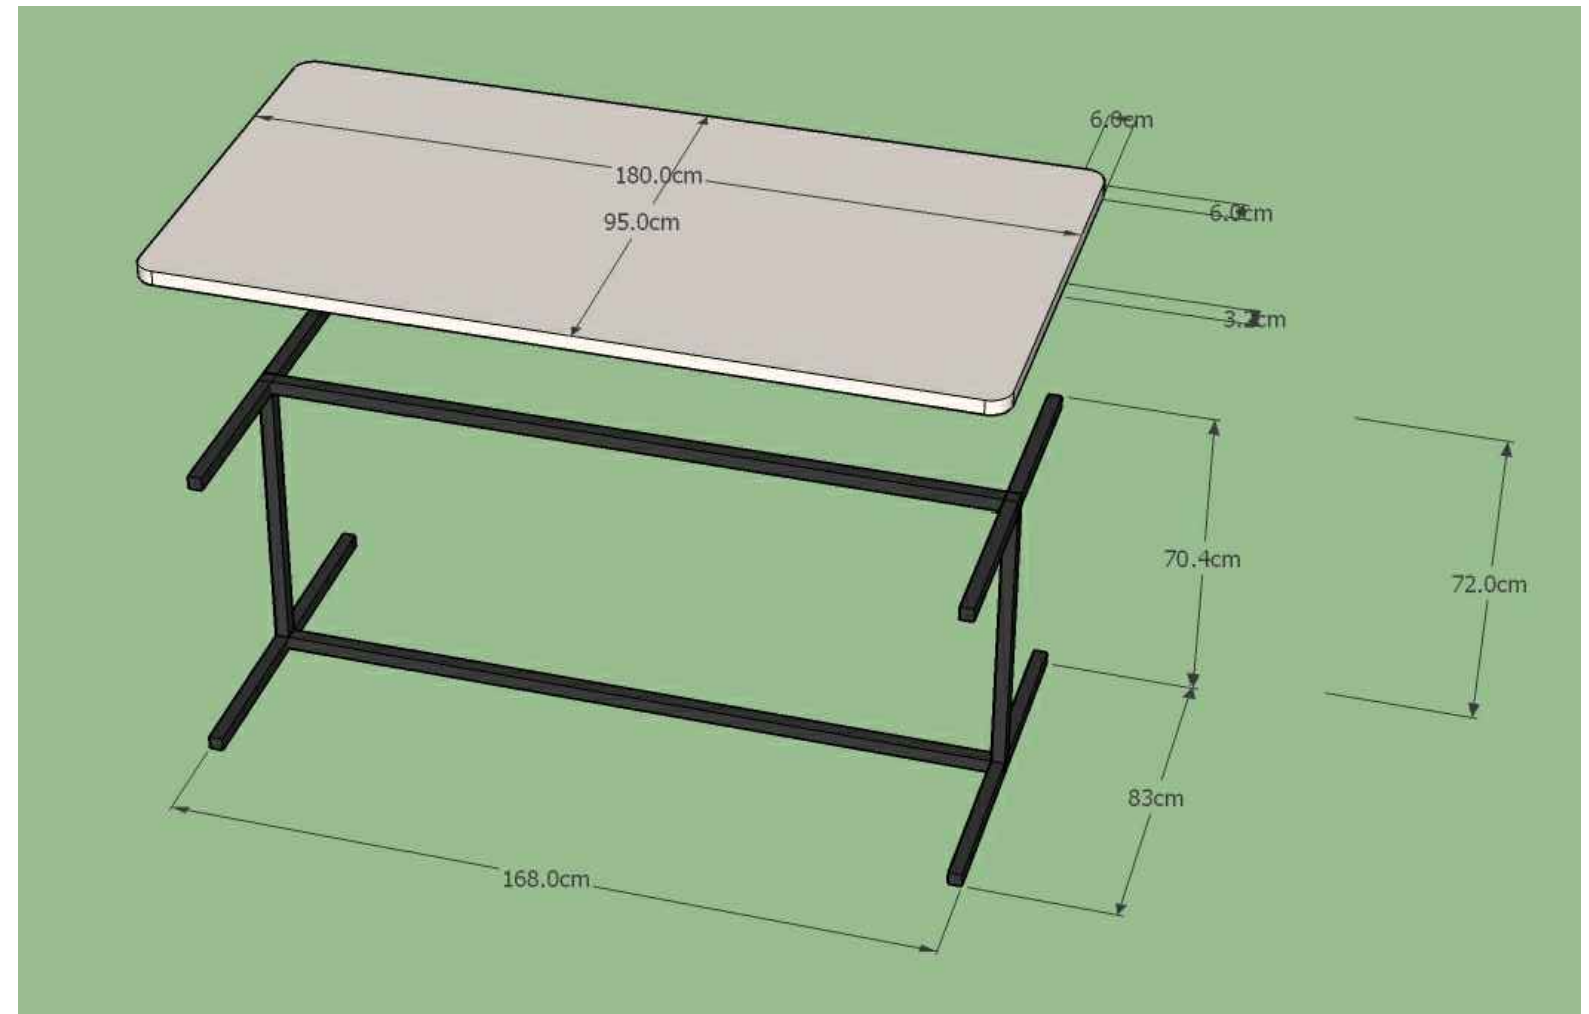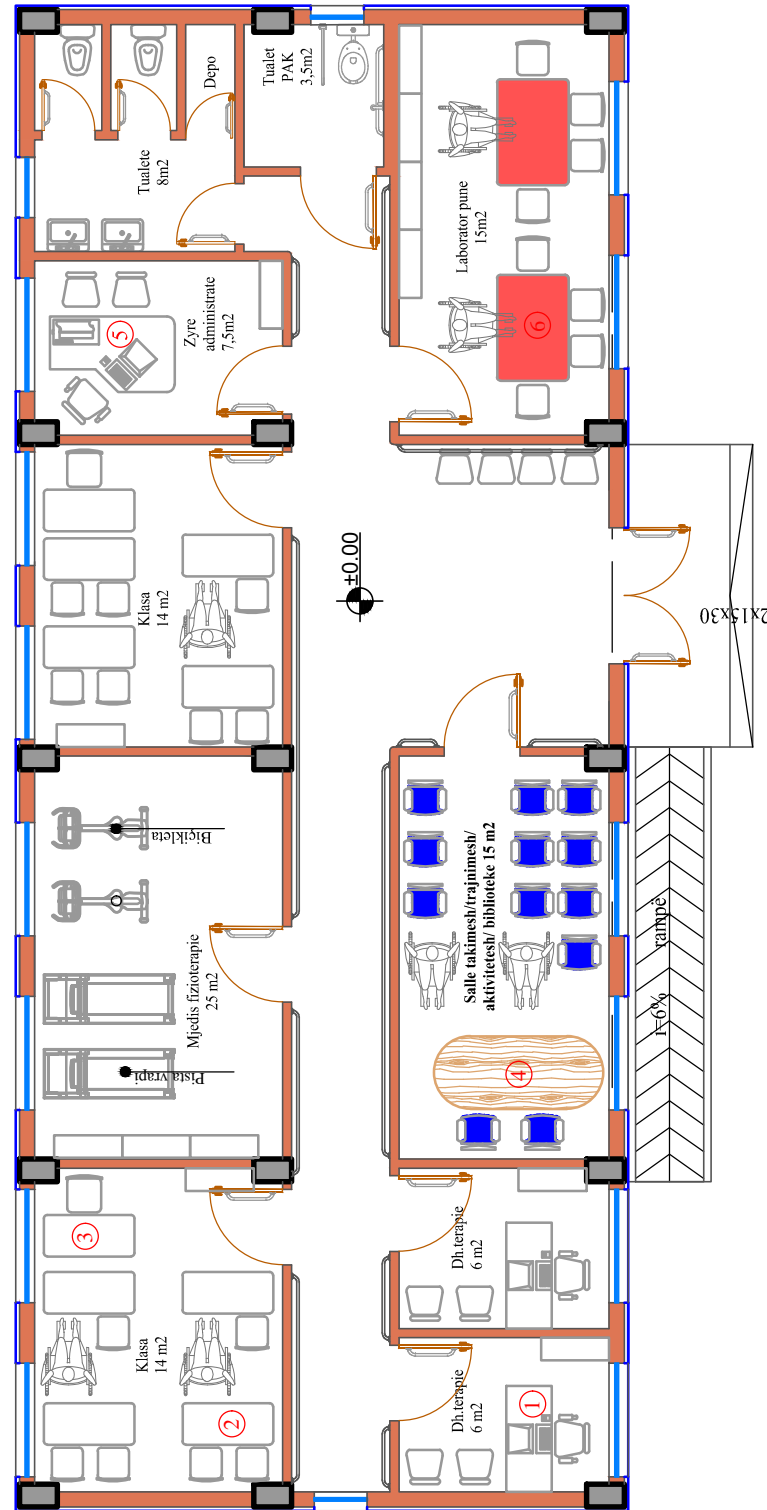


Shenim teknik: Dimensionet e mobiljeve do te verifikohen ne vend nga mobiljeri para se te filloje prodhimi.

MOBILJA TIP "ETAZHIER" NR. 7
"SHELF" FURNITURE NR. 7
12 COPE
SH. 1:100

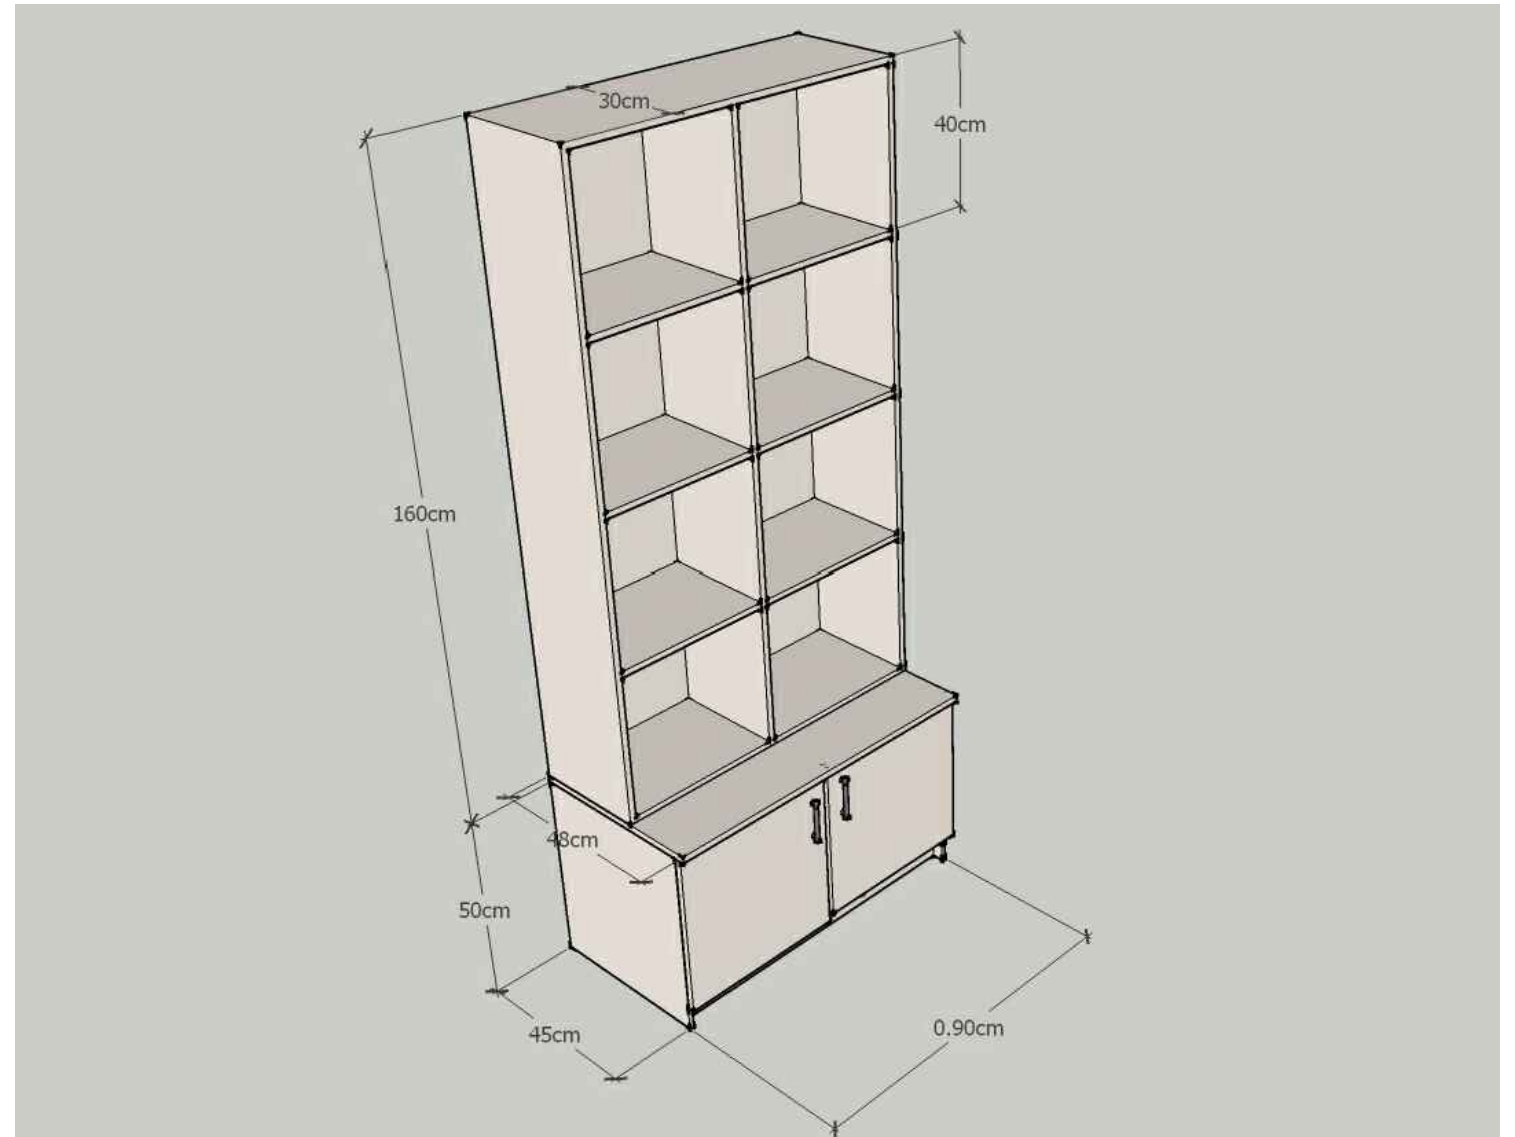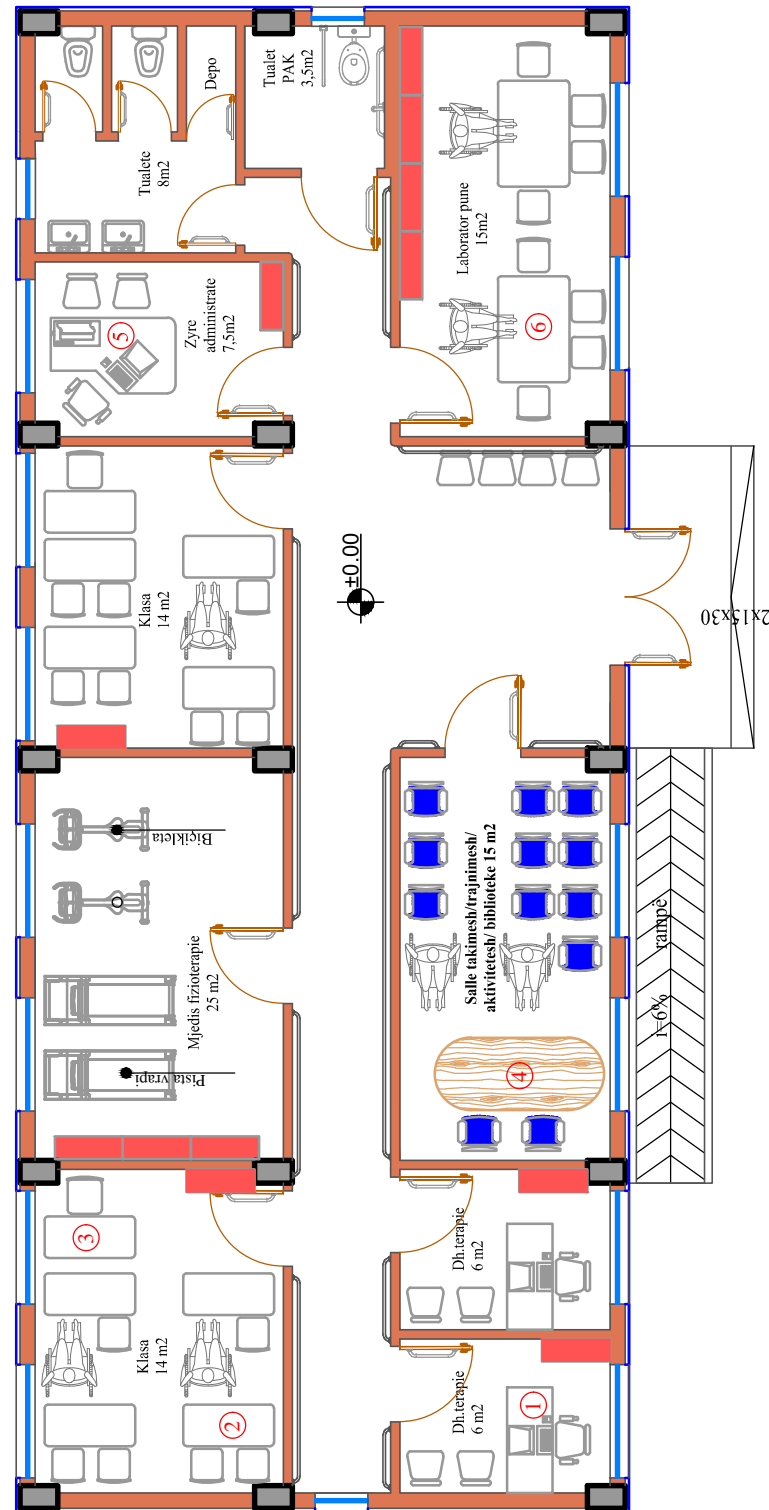


Shenim teknik: Dimensionet e mobiljeve do te verifikohen ne vend nga mobiljeri para se te filloje prodhimi.

**MOBILJA TIP "KARRIKE " NR. 7,8,9,10
"CHAIR" FURNITURE NR. 7,8,9,10
SH.1:100**

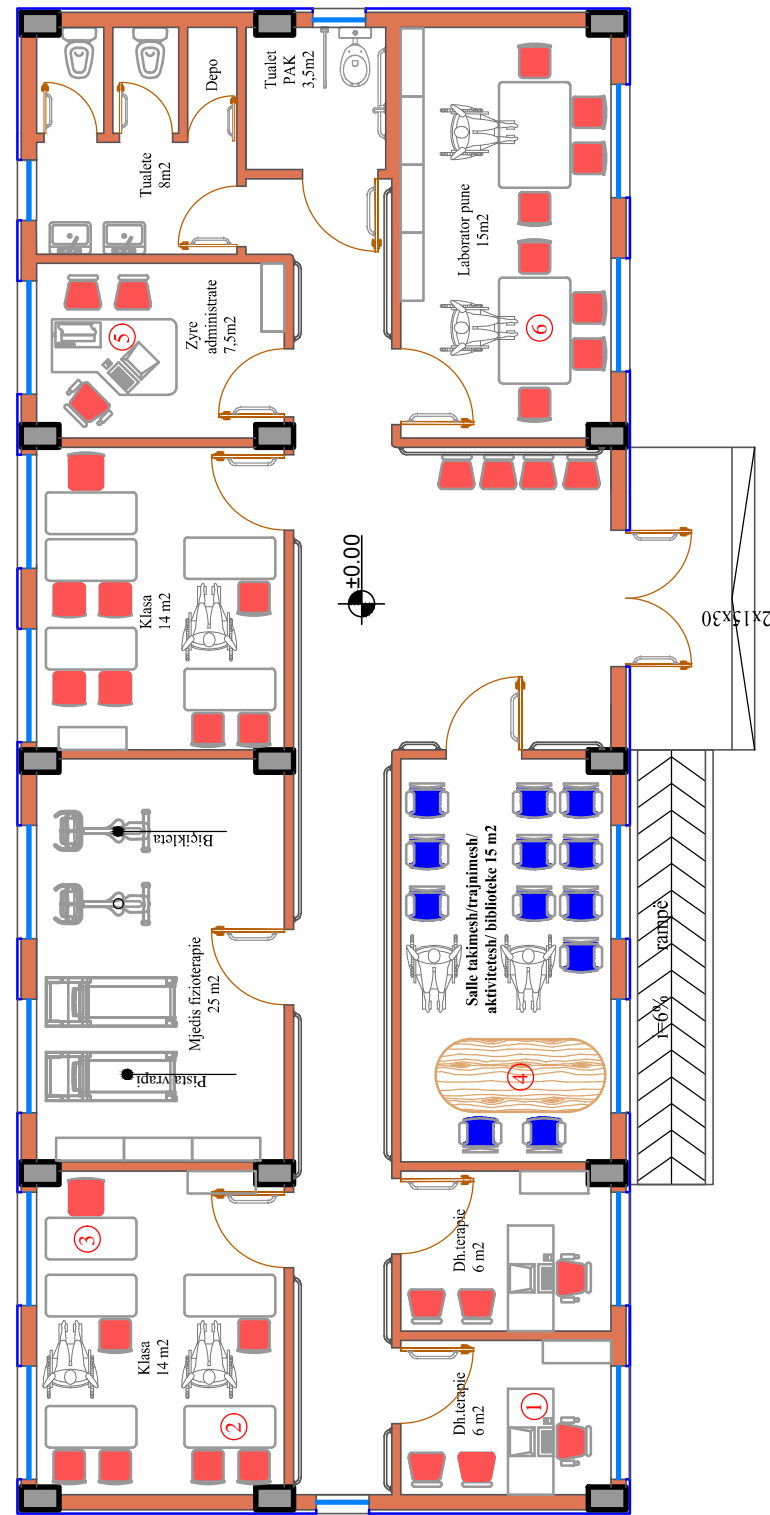

*Shenim teknik:Karrike klase
(15 cope gjithsej)*

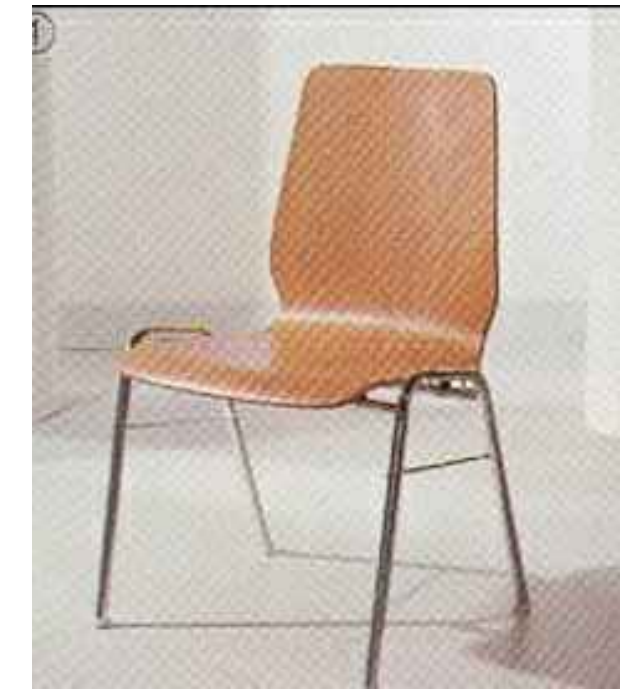

*Shenim teknik:Karrike laboratori
(8 cope gjithsej)*



*Shenim teknik:Karrike zyre dhe
komferenc (22 cope gjithsej)*



*Shenim teknik:Karrike zyre me
tapiceri(3 cope gjithsej)*