


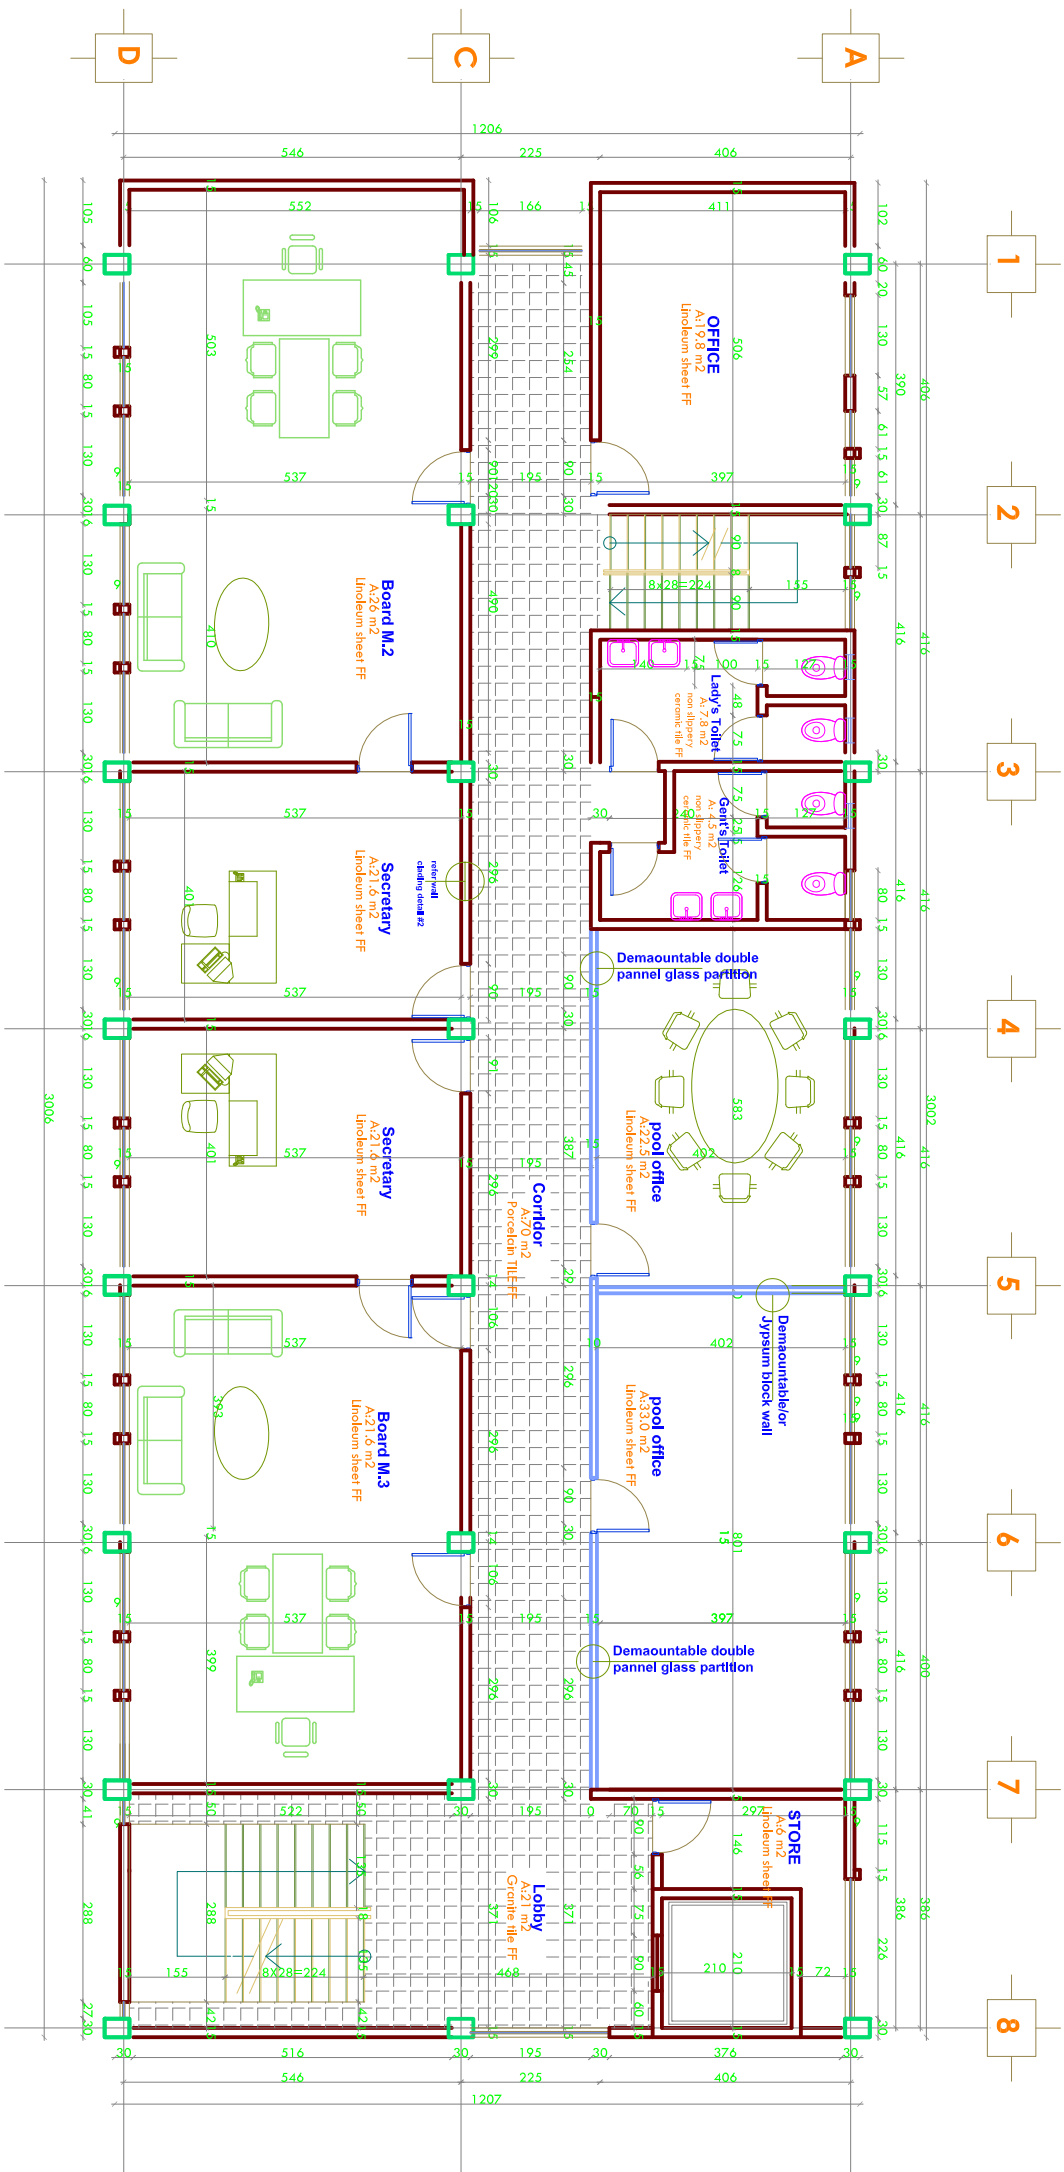

1st floor plan