



DETAIL 1

Scale 1:10

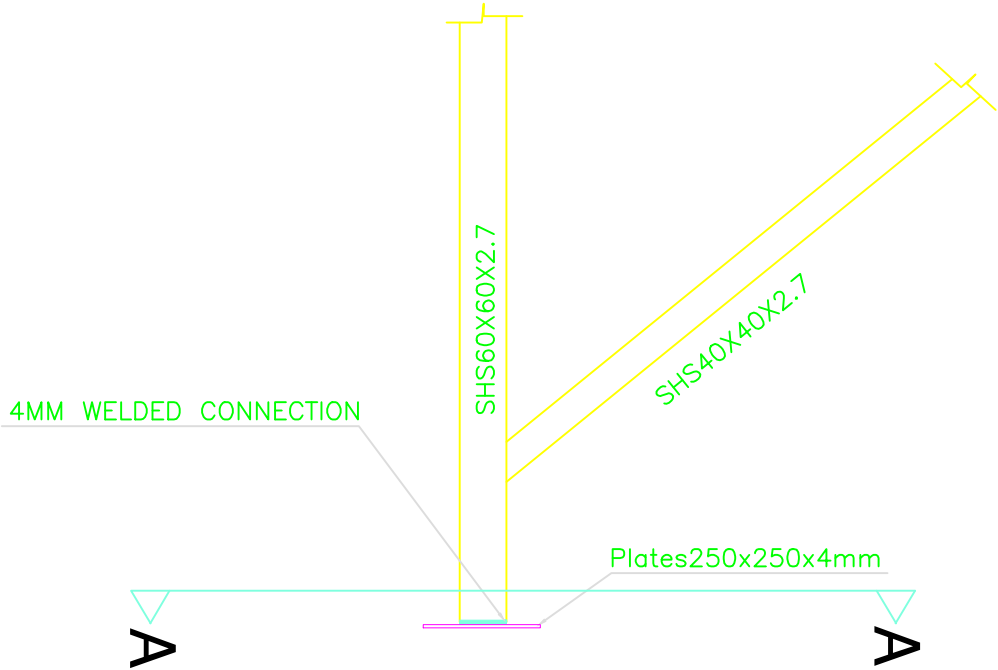

SECTION A-A


Scale 1:5

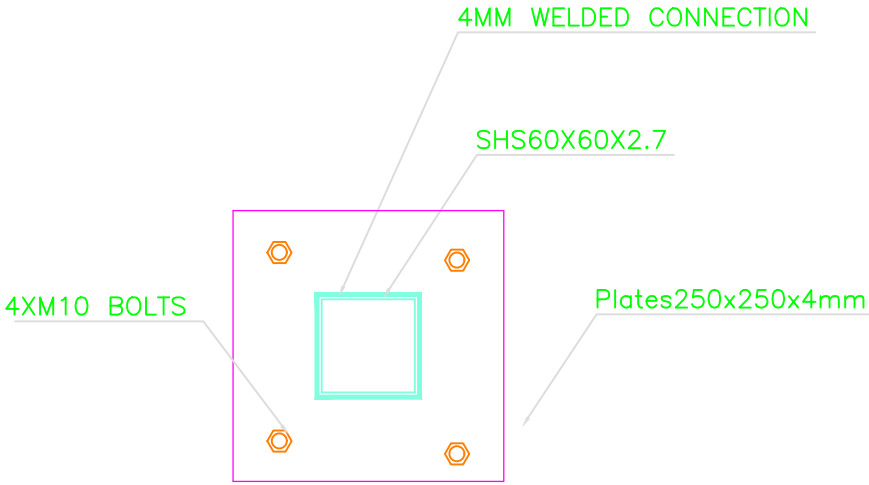

SECTION B-B


DETAIL 7

Scale 1:10

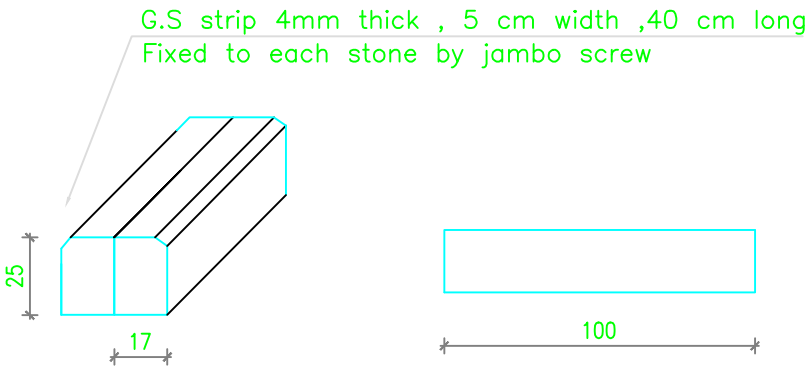


FRAME 1 DIMENTION


Scale 1:25

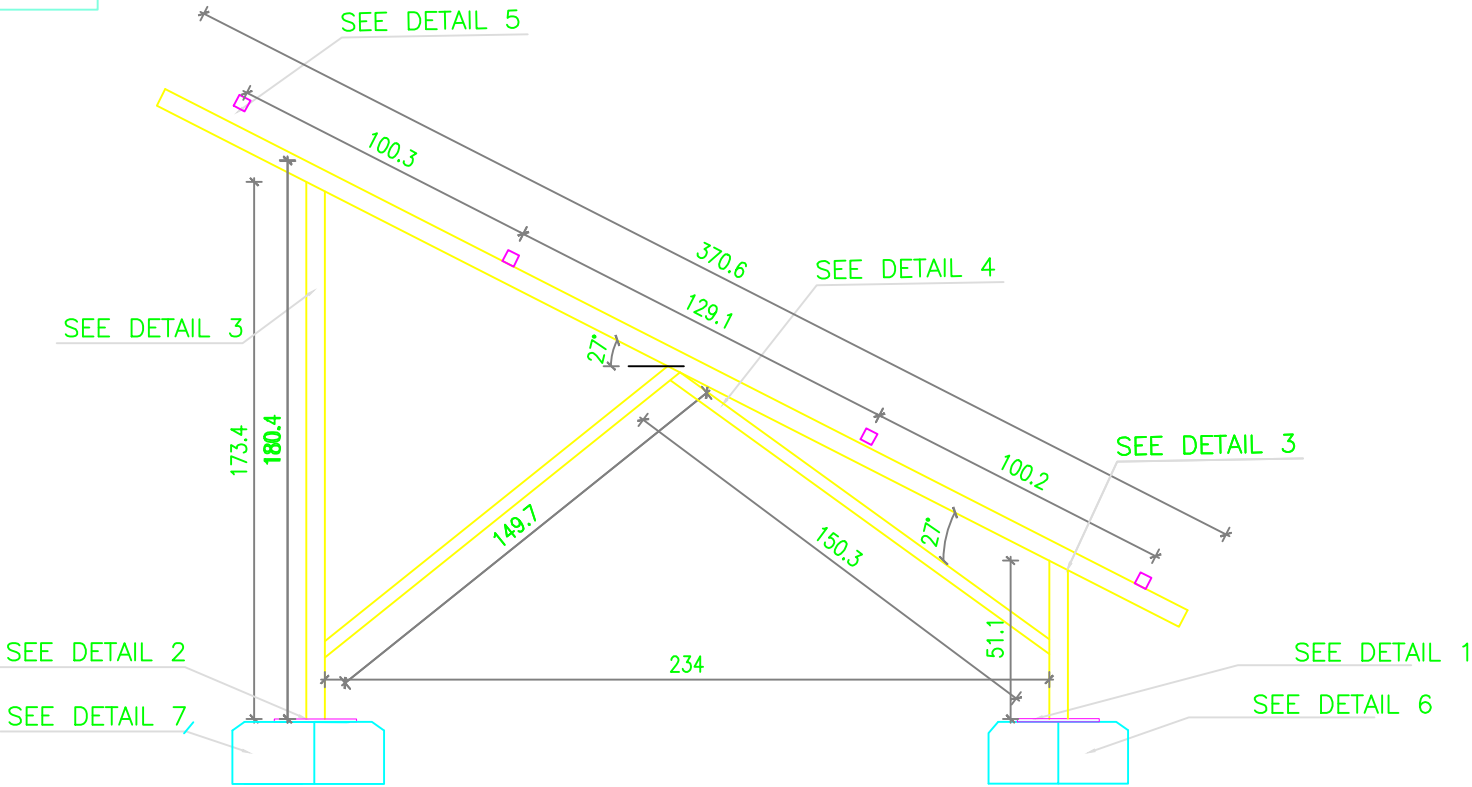


FRAME 1 SECTIONS

Scale 1:25

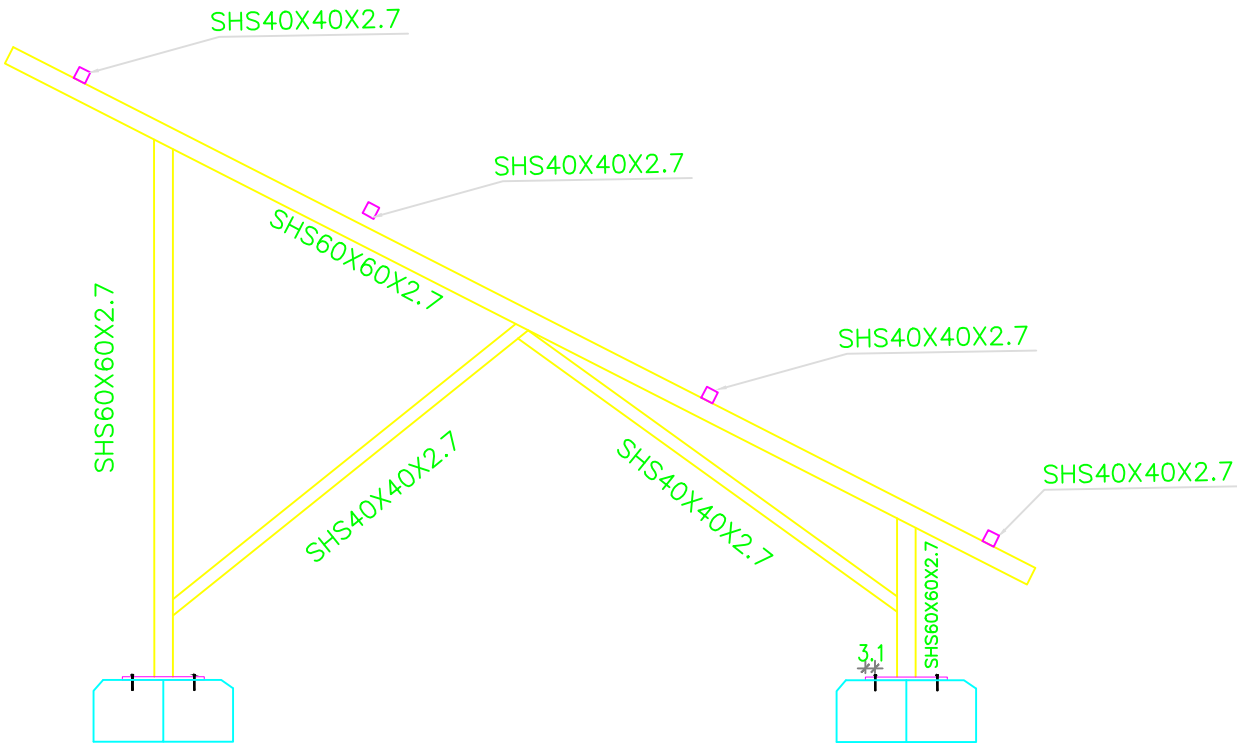

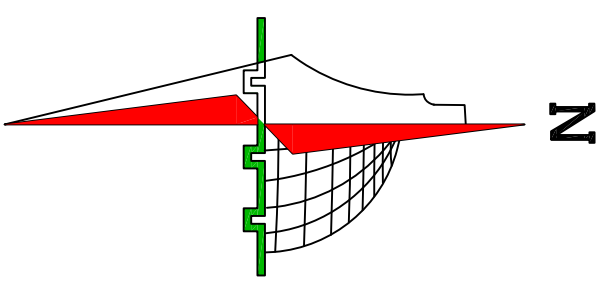

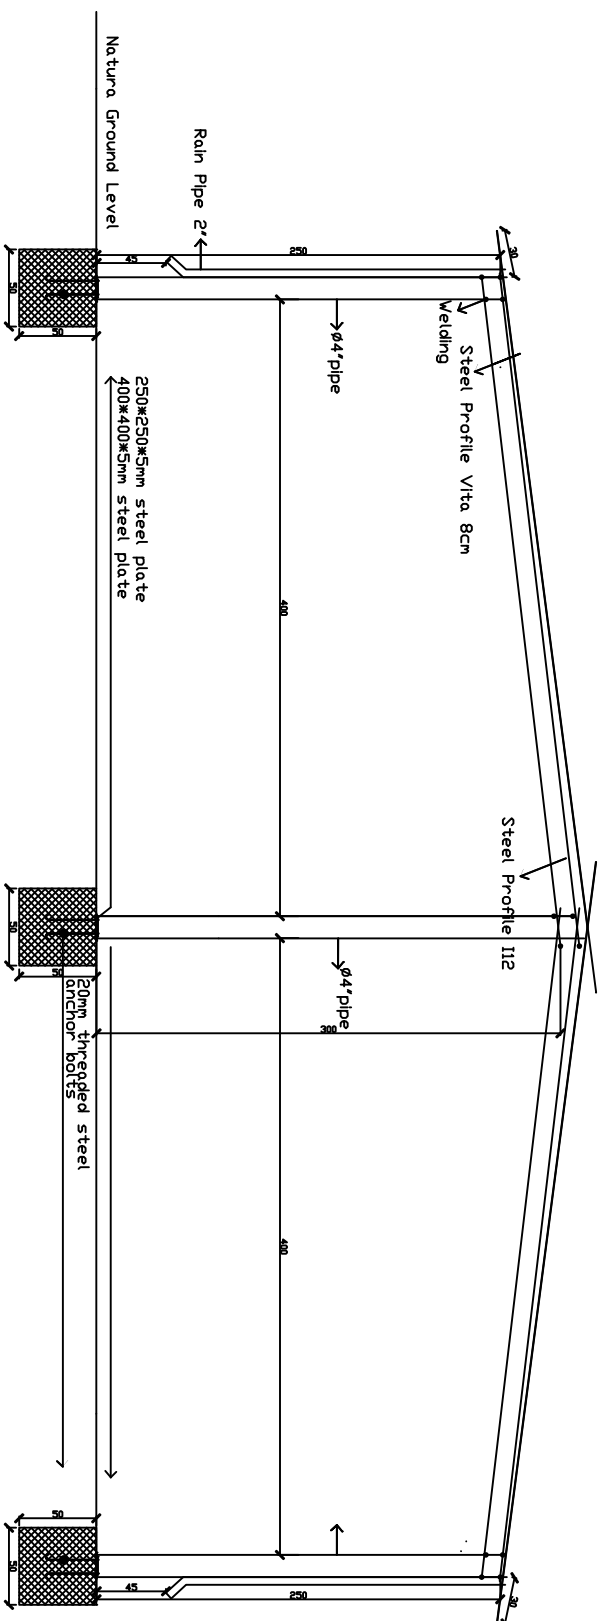

Side Section In Steel Umbrella