


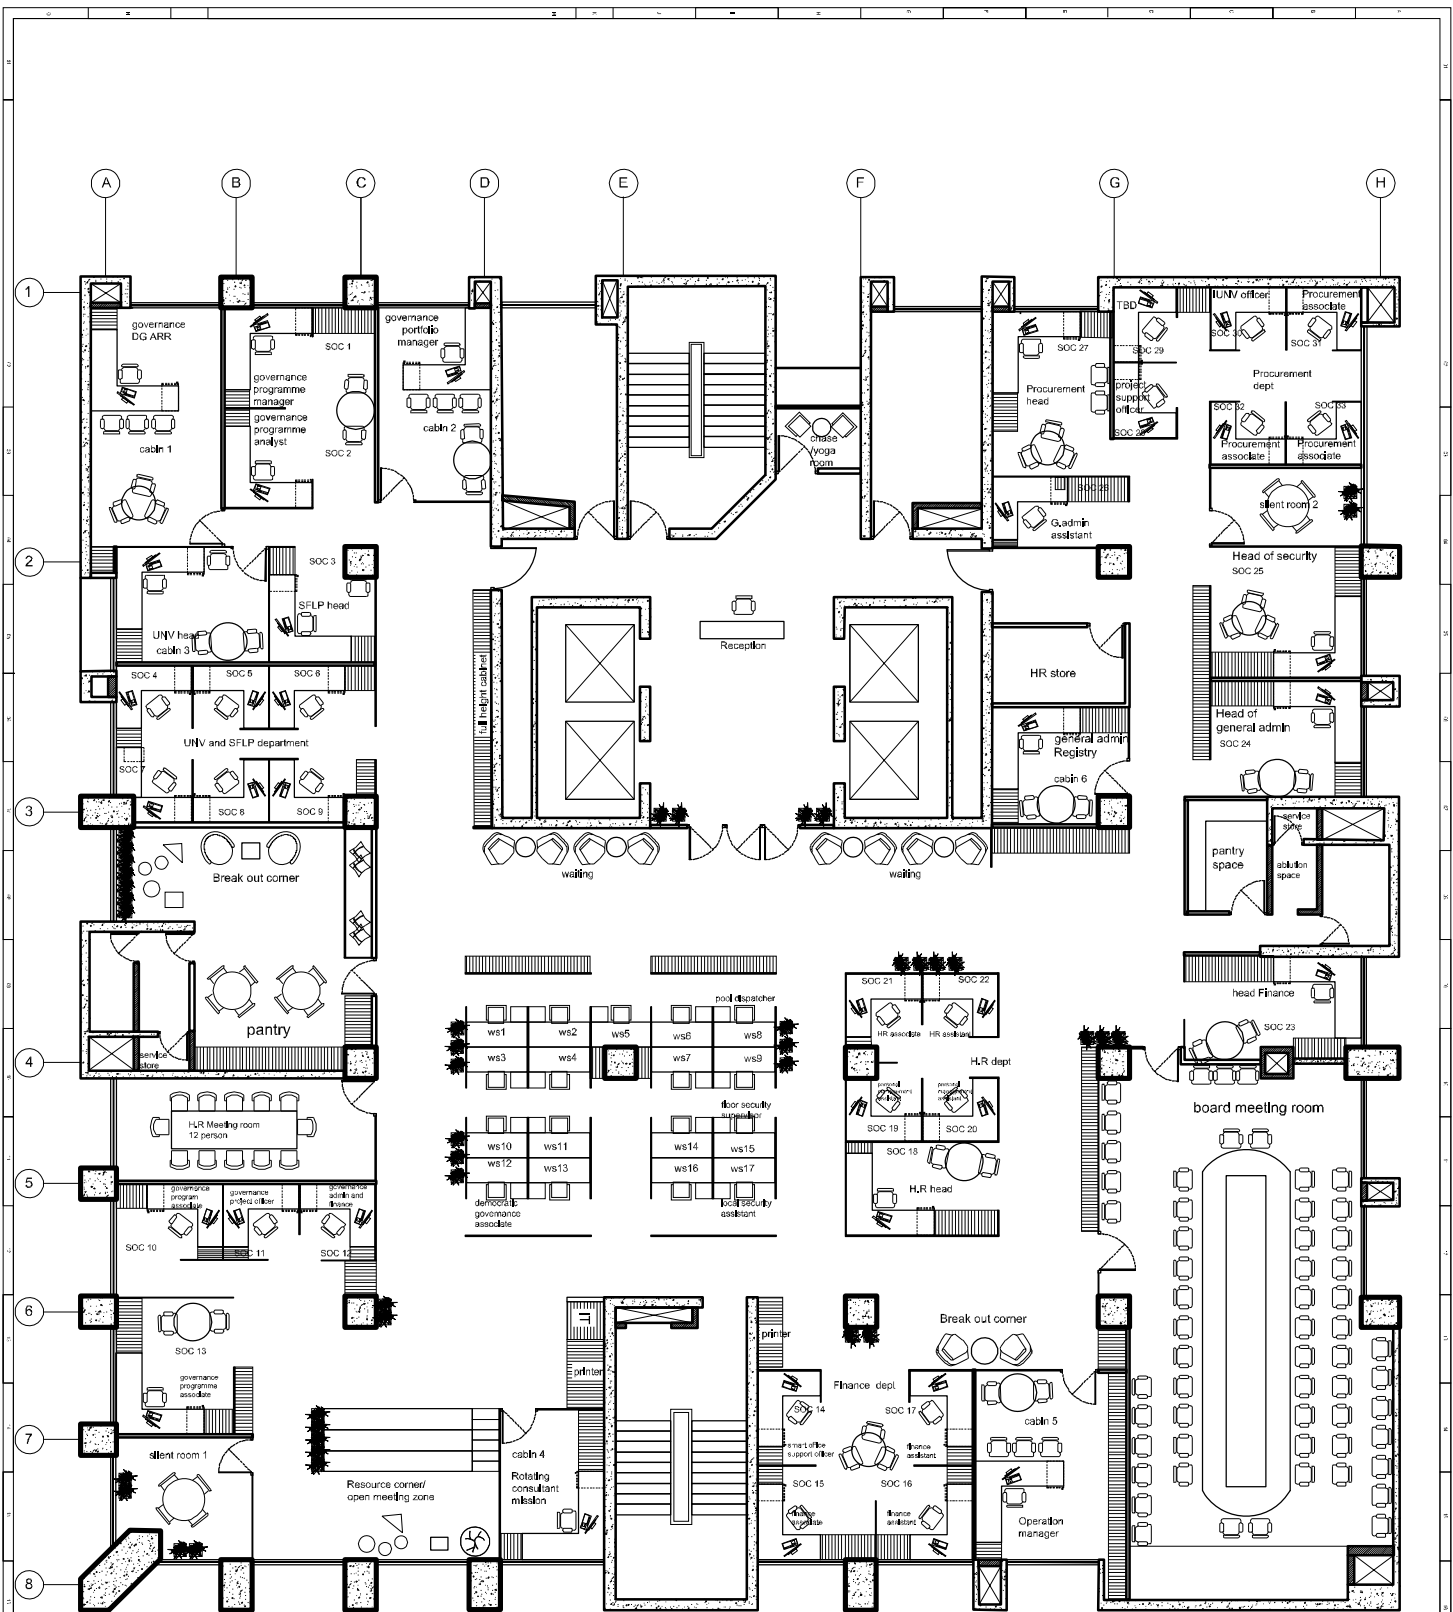

19 FLOOR PLAN

- 6 single cabin space
- 33 semi open cubical workstation
- 17 open workstation
- 2 silent room
- 1 resource corner
- 1 chase/yoga room
- 2 pantry space
- 1 breakout corner
- 1 HR meeting room
- 1 HR store
- 1 reception
- 8 person waiting
- 2 person lounge

