


Drawing: Roof of Sukhumi State College

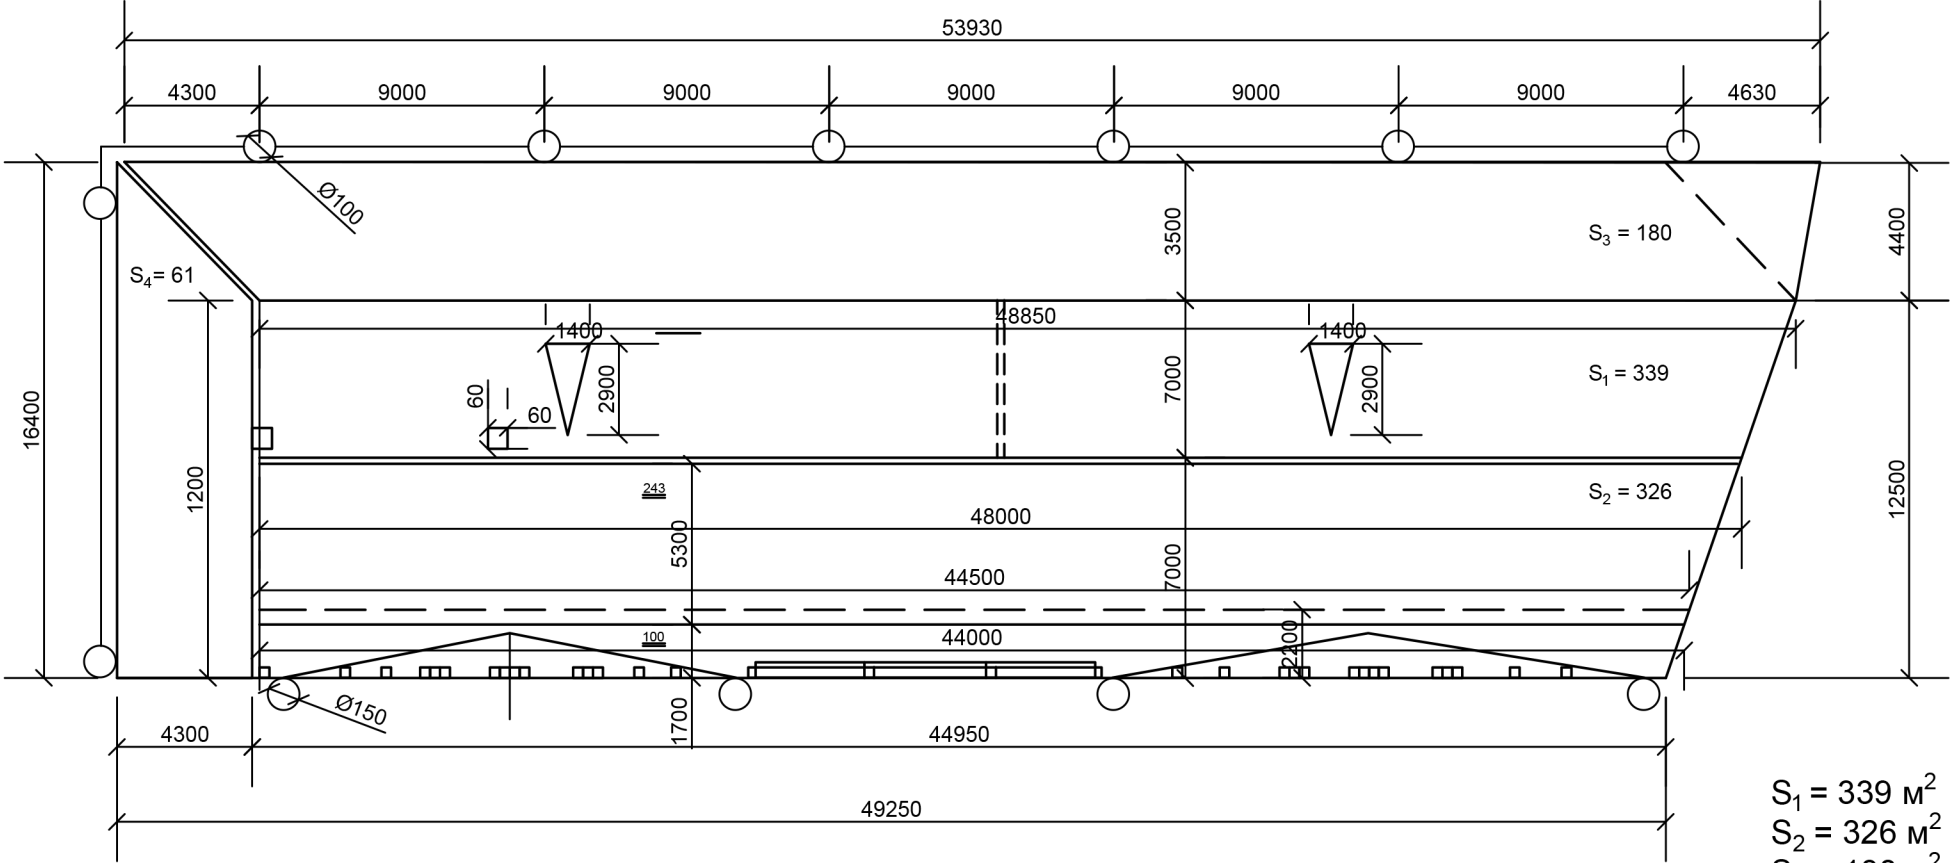

$S_1 = 339 \text{ m}^2$
 $S_2 = 326 \text{ m}^2$
 $S_3 = 180 \text{ m}^2$
 $S_4 = 61 \text{ m}^2$