


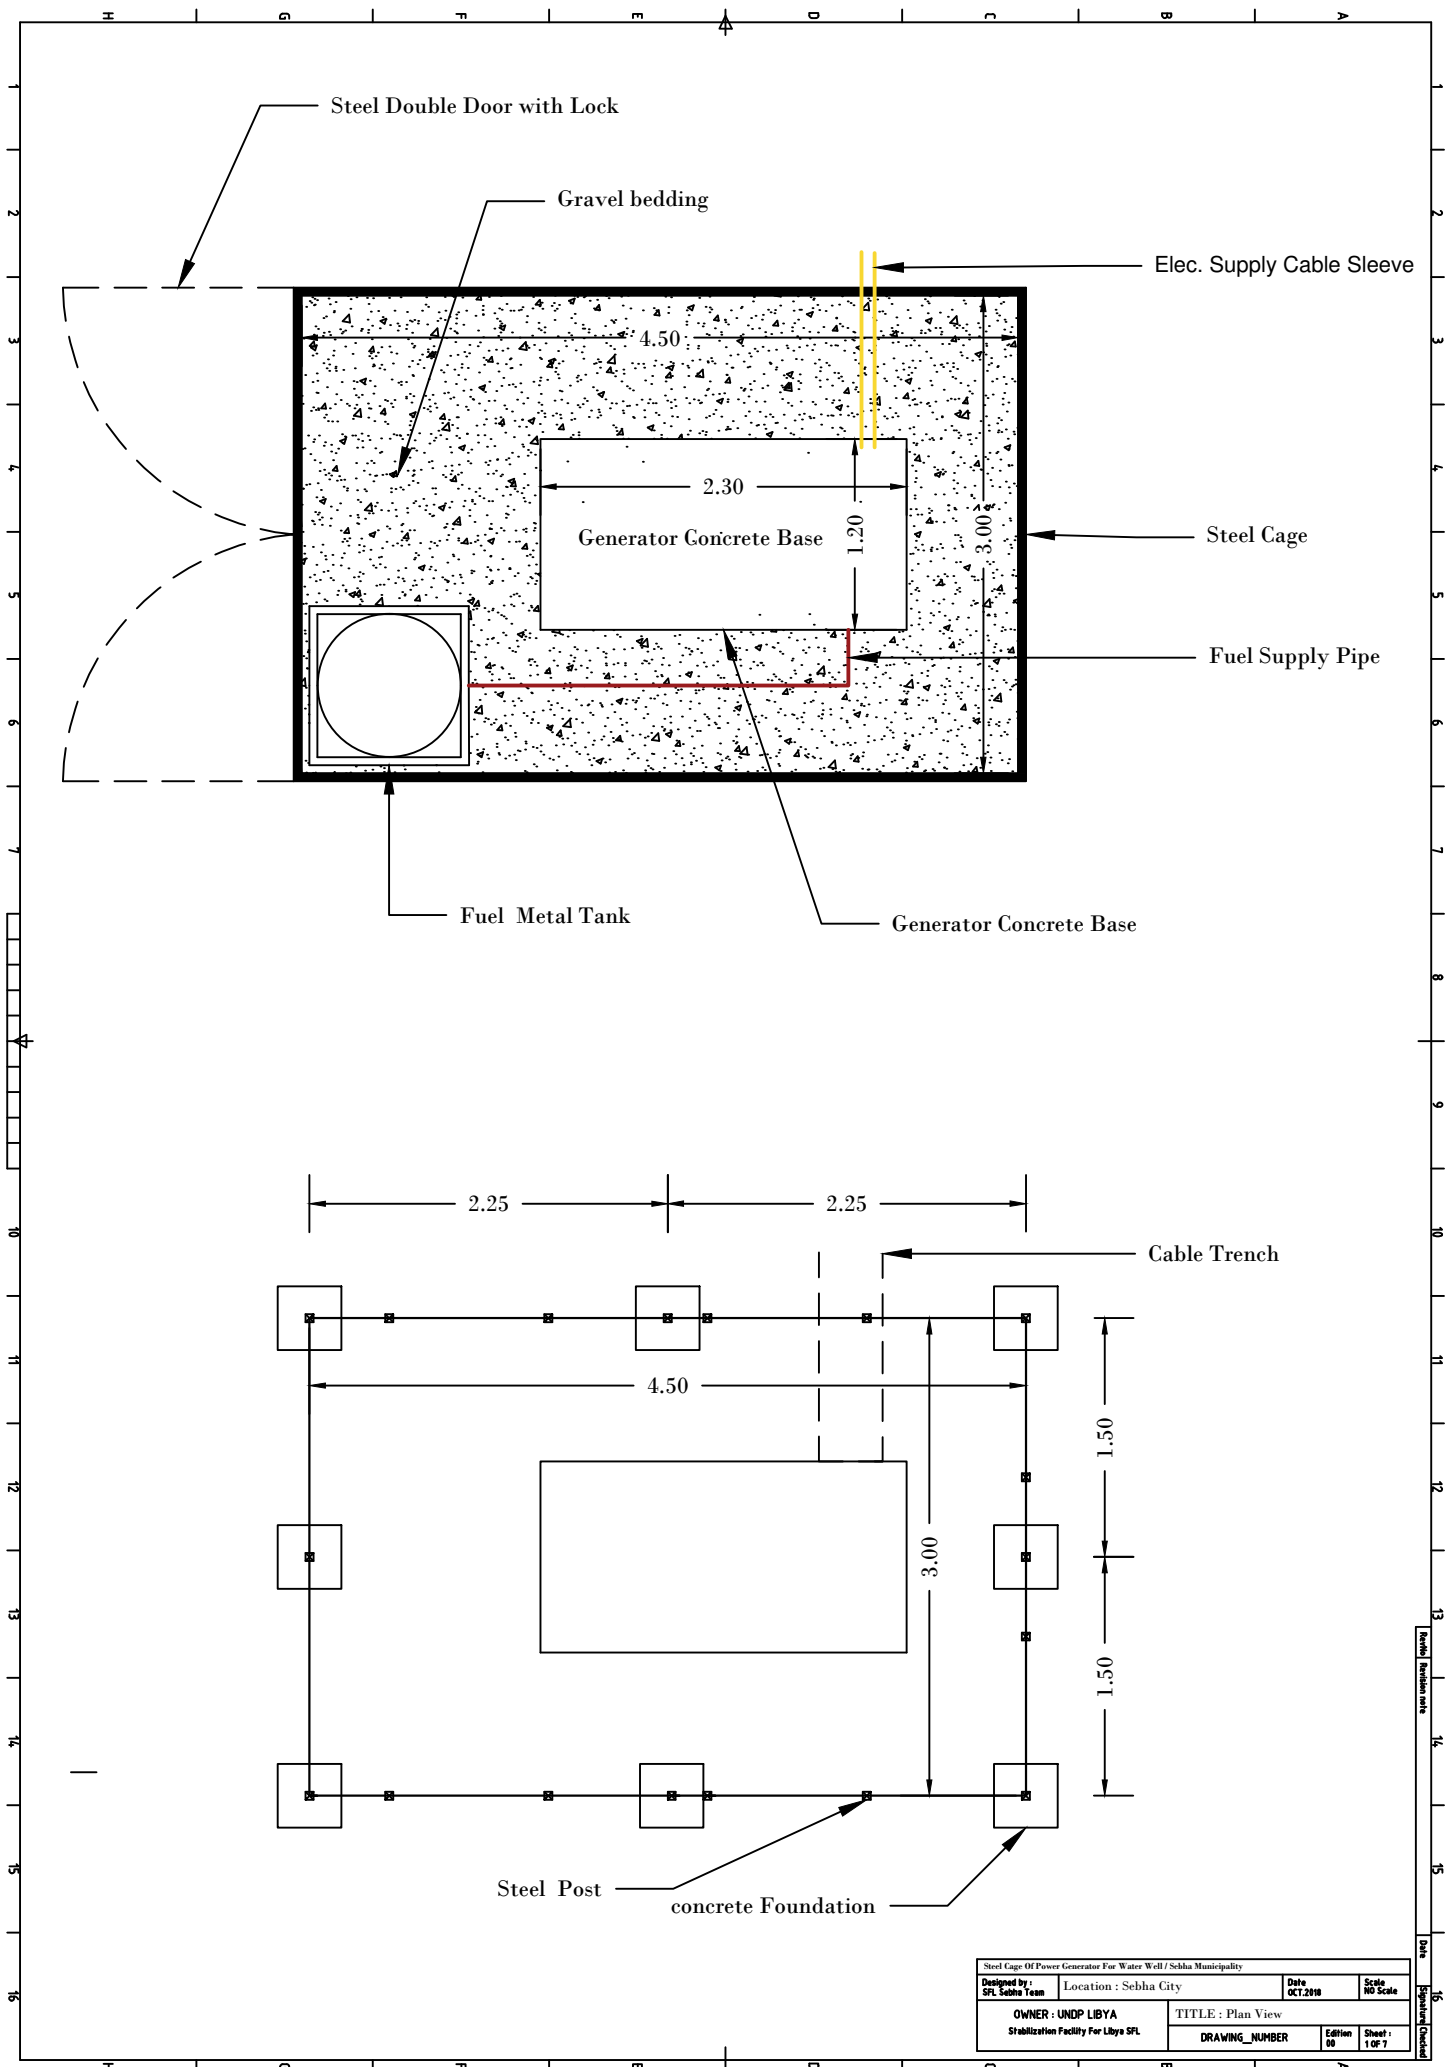
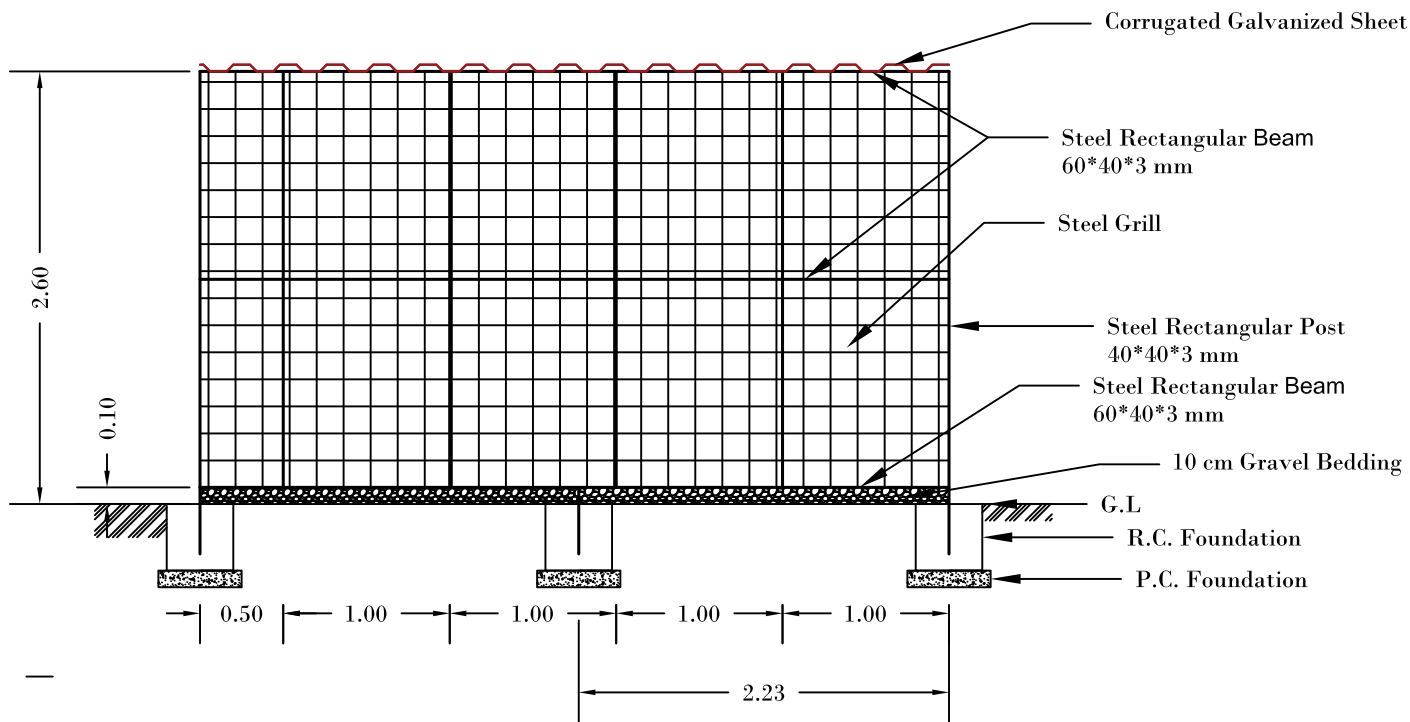


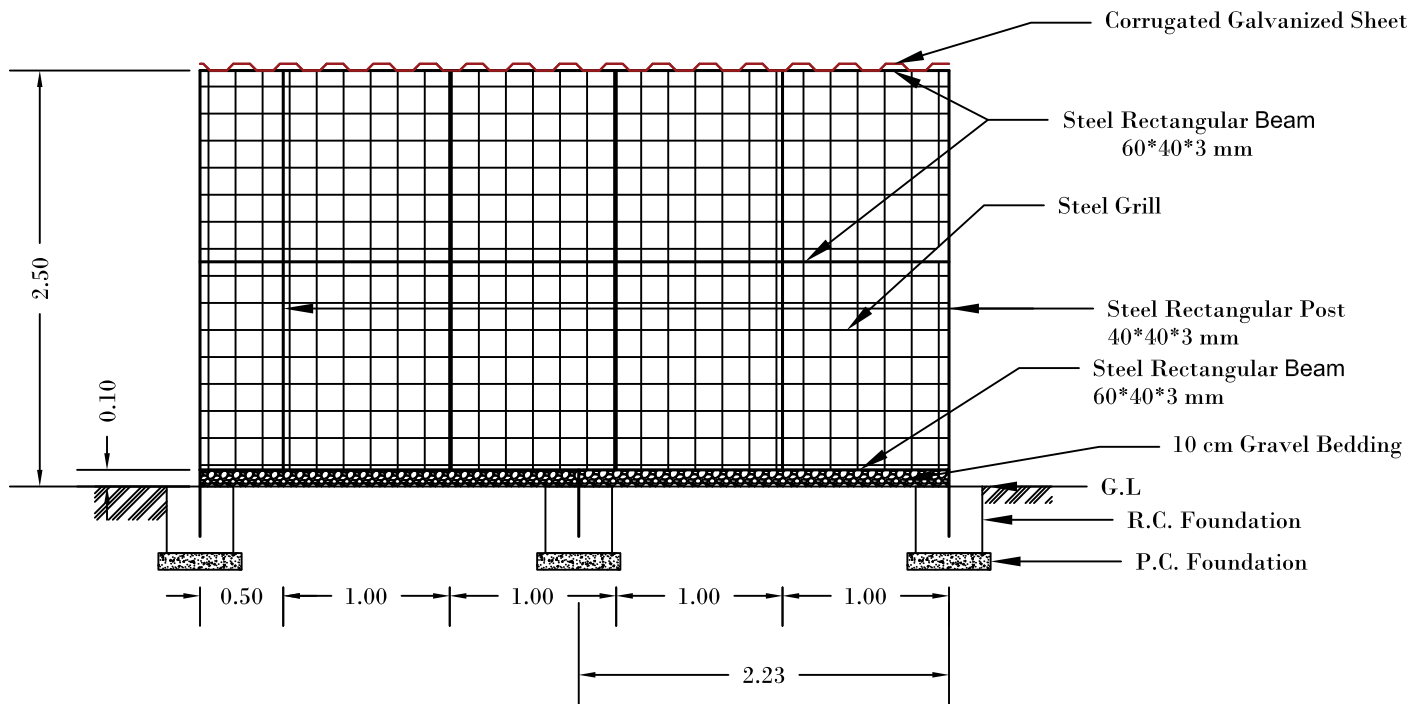


Steel Cage Of Power Generator For Water Well / Sebha Municipality			
Designed by : SPL Sebha Team	Location : Sebha City	Date OCT.2018	Scale N0 Scale
OWNER : UNDP LIBYA Stabilization Facility For Libya SPL		TITLE : Plan View	
DRAWING_NUMBER		Edition 00	Sheet : 1 OF 7

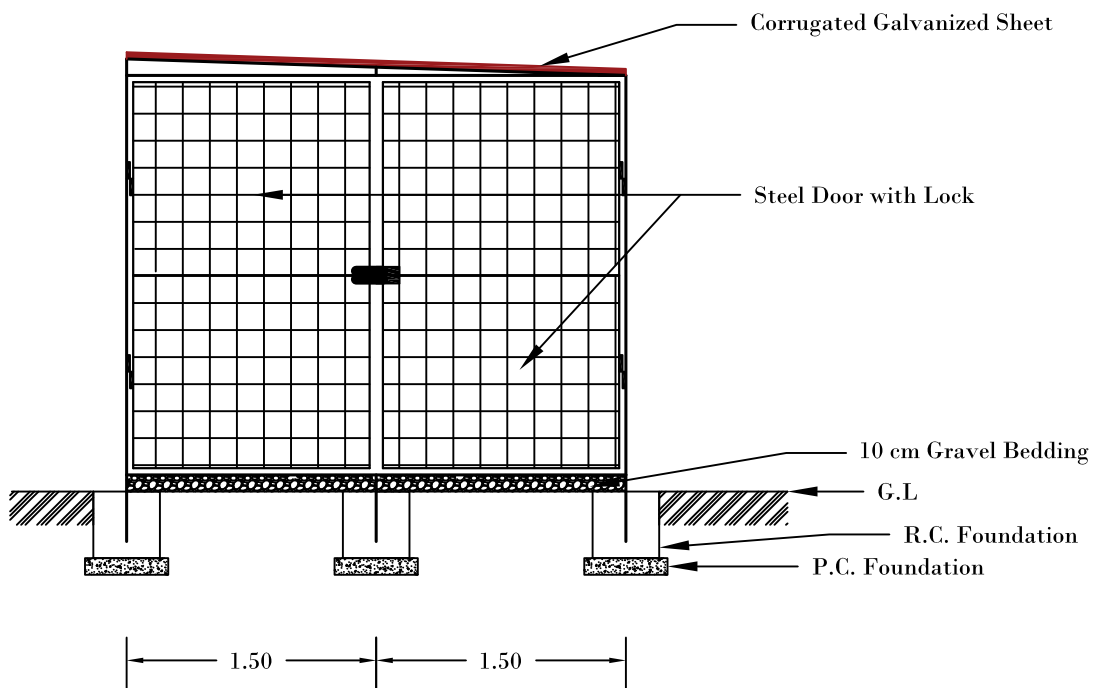

Steel Cage Of Power Generator For Water Well / Sebha Municipality			
Designed by : SFL Sebha Team	Location : Sebha City	Date OCT.2018	Scale N0 Scale
OWNER : UNDP LIBYA Stabilization Facility For Libya SFL		TITLE : Side View	
DRAWING_NUMBER		Edition 00	Sheet : 2 OF 7

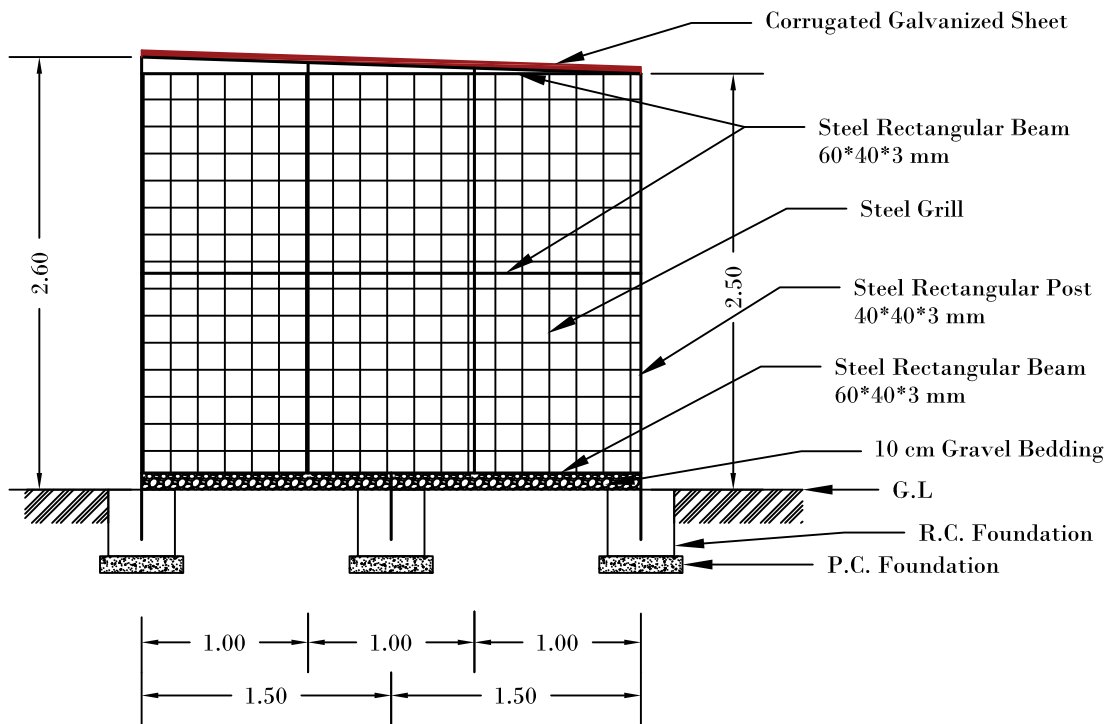


Steel Cage Of Power Generator For Water Well / Sebha Municipality			
Designed by : SPL Sebha Team	Location : Sebha City	Date OCT.2018	Scale NO Scale
OWNER : UNDP LIBYA Stabilization Facility For Libya SPL		TITLE : Back & Front View	
DRAWING_NUMBER		Edition 00	Sheet : 3 OF 7

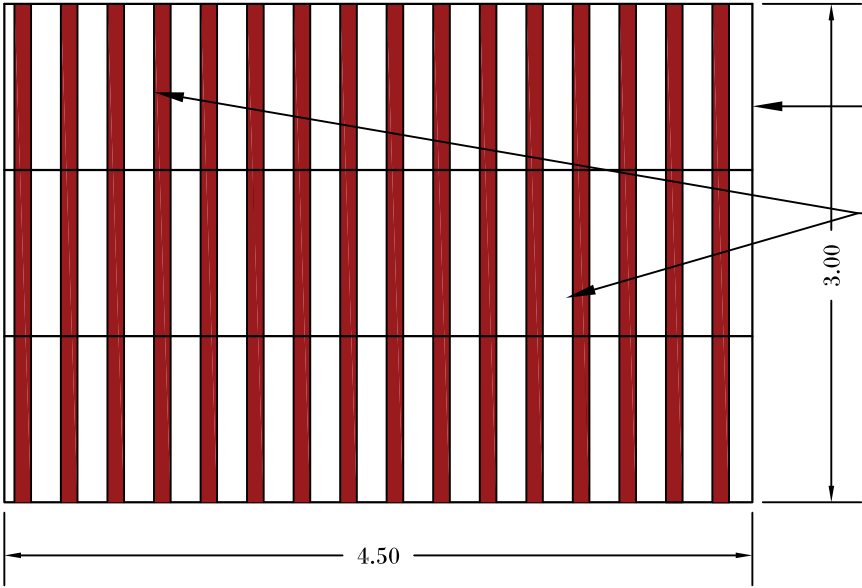


Corrugated Galvanized Sheet Details

Steel Cage Of Power Generator For Water Well / Sebha Municipality			
Designed by : SPL Sebha Team	Location : Sebha City	Date OCT.2018	Scale 1/10 Scale
OWNER : UNDP LIBYA Stabilization Facility For Libya SPL		TITLE : Top View	
DRAWING_NUMBER		Edition 00	Sheet : 4 OF 7

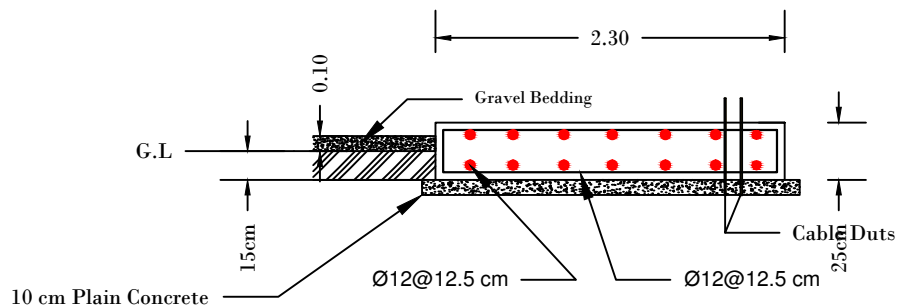


Reinforced Concrete Details

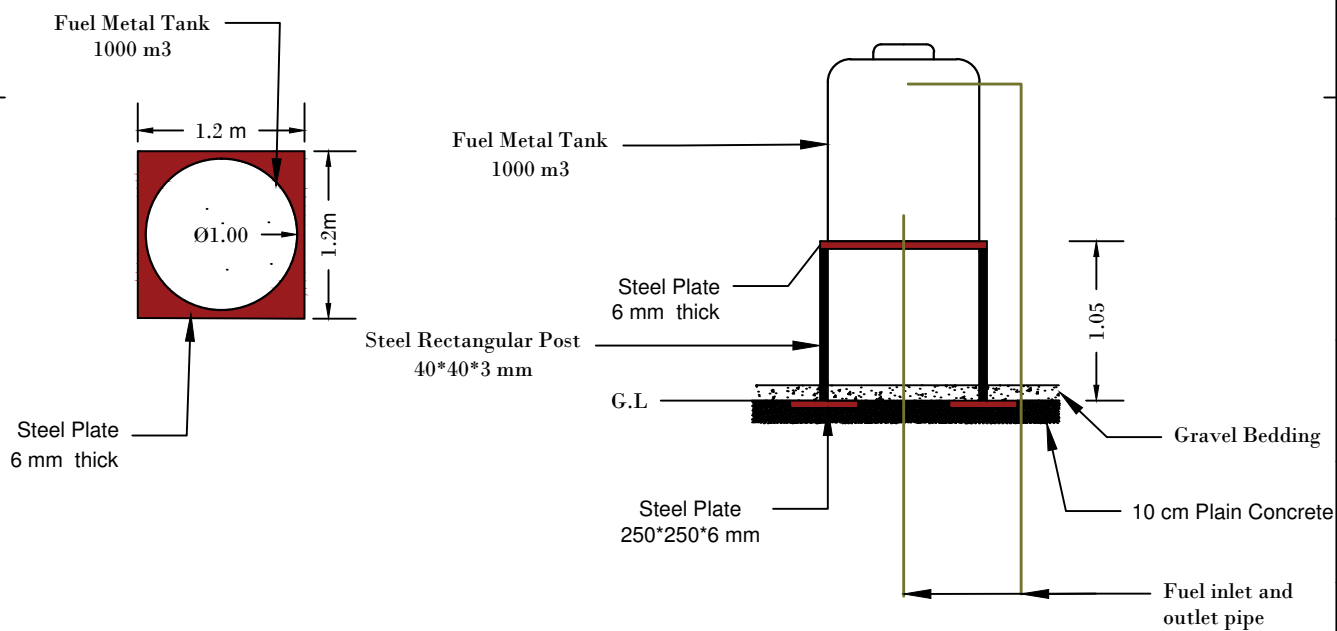


Fuel Tank Steel Base Details

Steel Cage Of Power Generator For Water Well / Sebha Municipality			
Designed by : SFL Sebha Team	Location : Sebha City	Date OCT.2019	Scale NO Scale
OWNER : UNDP LIBYA Stabilization Facility For Libya SFL		TITLE : Steel Cage Details (1)	
DRAWING_NUMBER		Edition 00	Sheet 5 OF 7

Scale: As shown
Revision: 00
Date: 10/10/2019

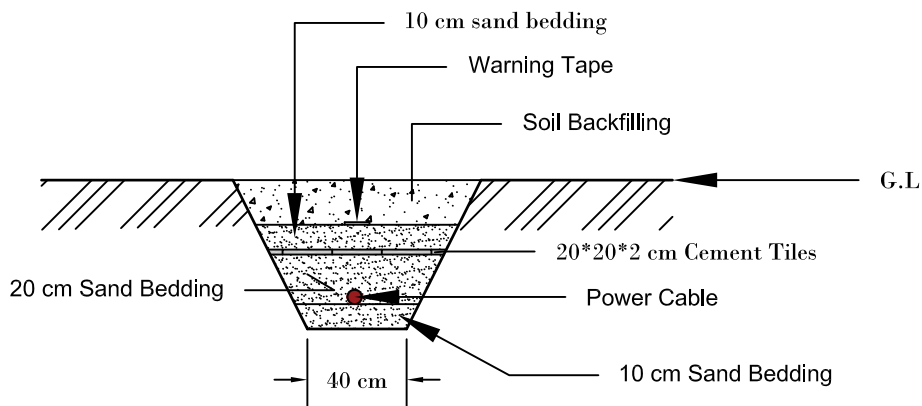

Power Cable Trench

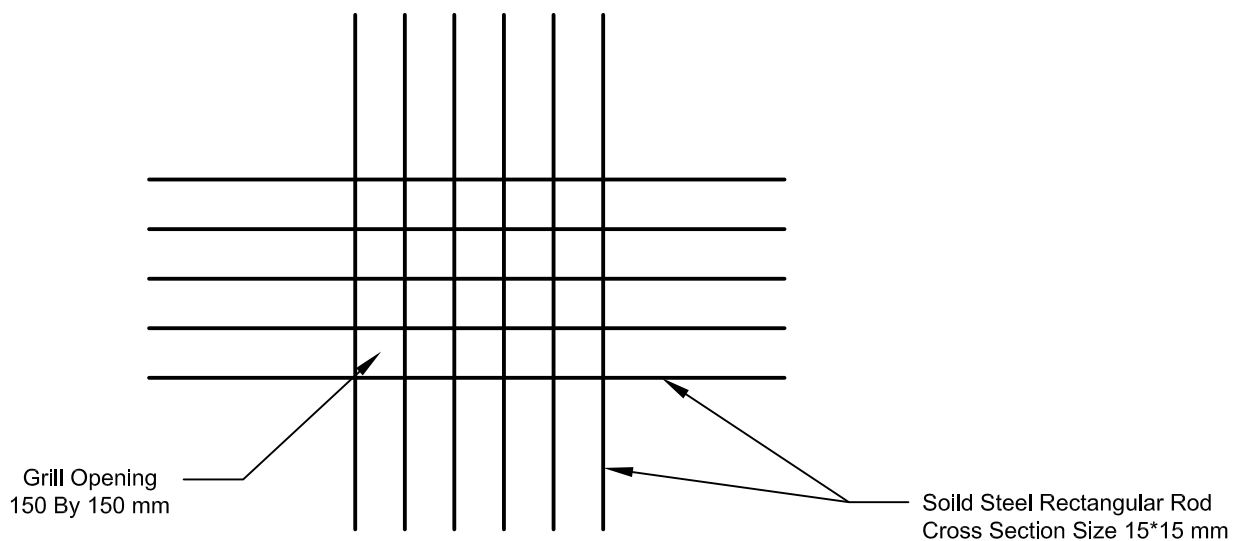


Steel Grill Details

Steel Cage Of Power Generator For Water Well / Sebha Municipality			
Designed by : SPL Sebha Team	Location : Sebha City	Date OCT.2018	Scale NO Scale
OWNER : UNDP LIBYA Stabilization Facility For Libya SPL		TITLE : Steel Cage Details (2)	
DRAWING_NUMBER		Edition 00	Sheet : 6 OF 7

Sheet Revision note

Date

Signature/Checked

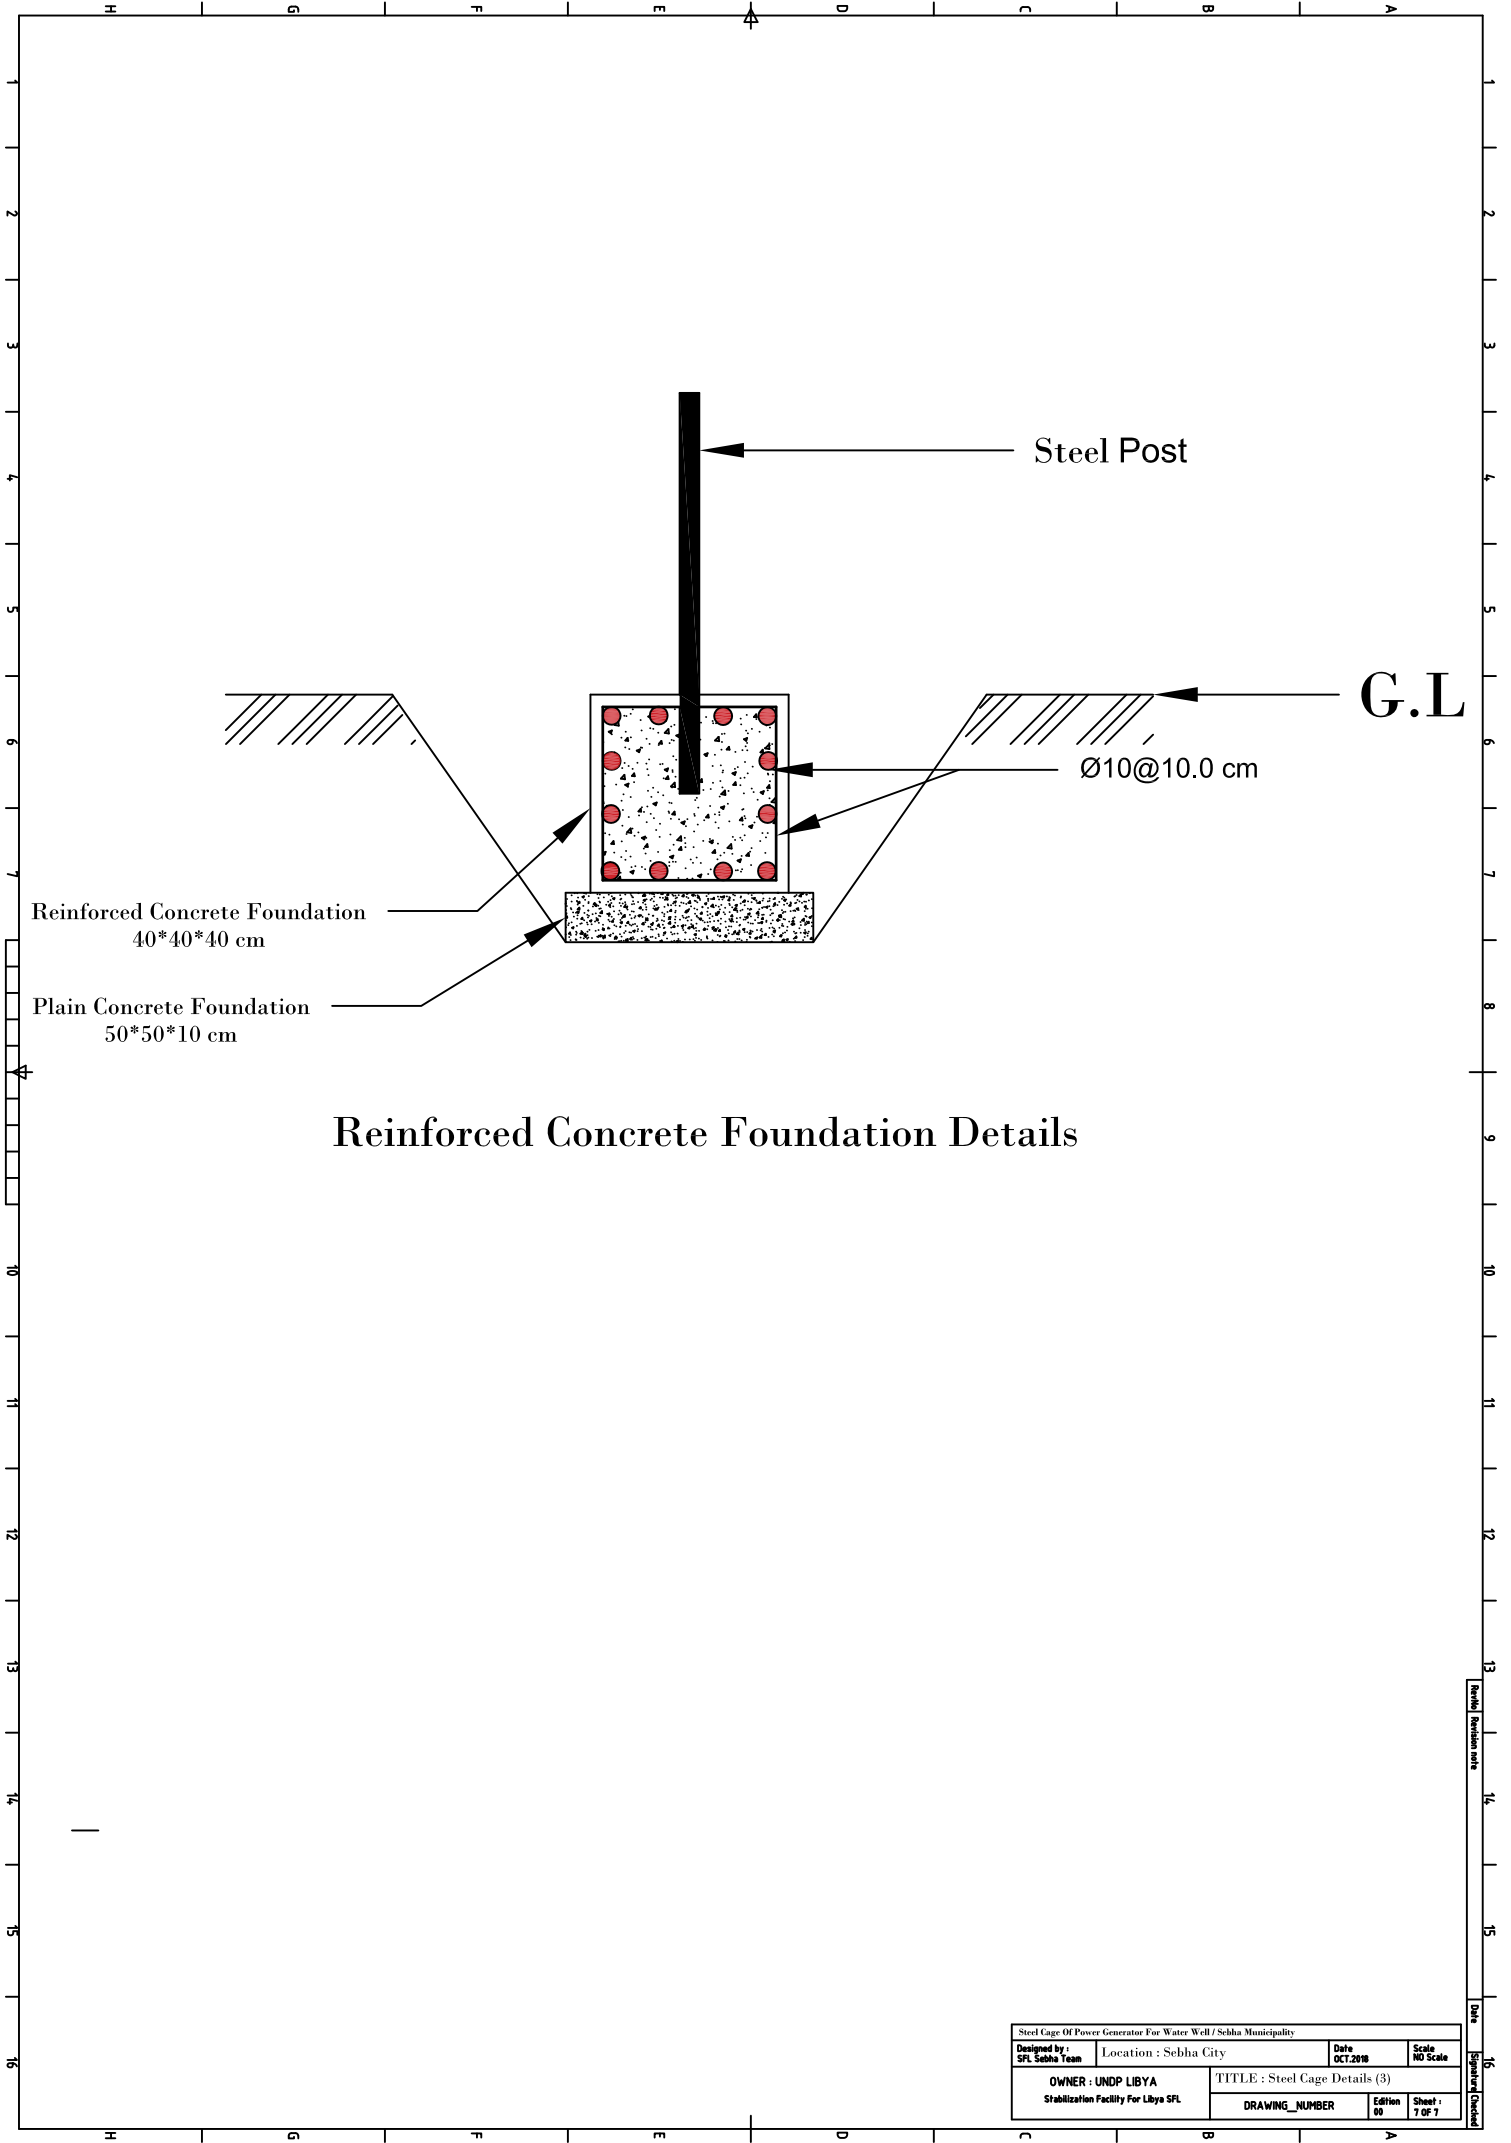

Reinforced Concrete Foundation Details

Steel Cage Of Power Generator For Water Well / Sebha Municipality			
Designed by : SPL Sebha Team	Location : Sebha City	Date OCT.2018	Scale N0 Scale
OWNER : UNDP LIBYA Stabilization Facility For Libya SPL		TITLE : Steel Cage Details (3)	
DRAWING_NUMBER		Edition 00	Sheet : 7 OF 7