

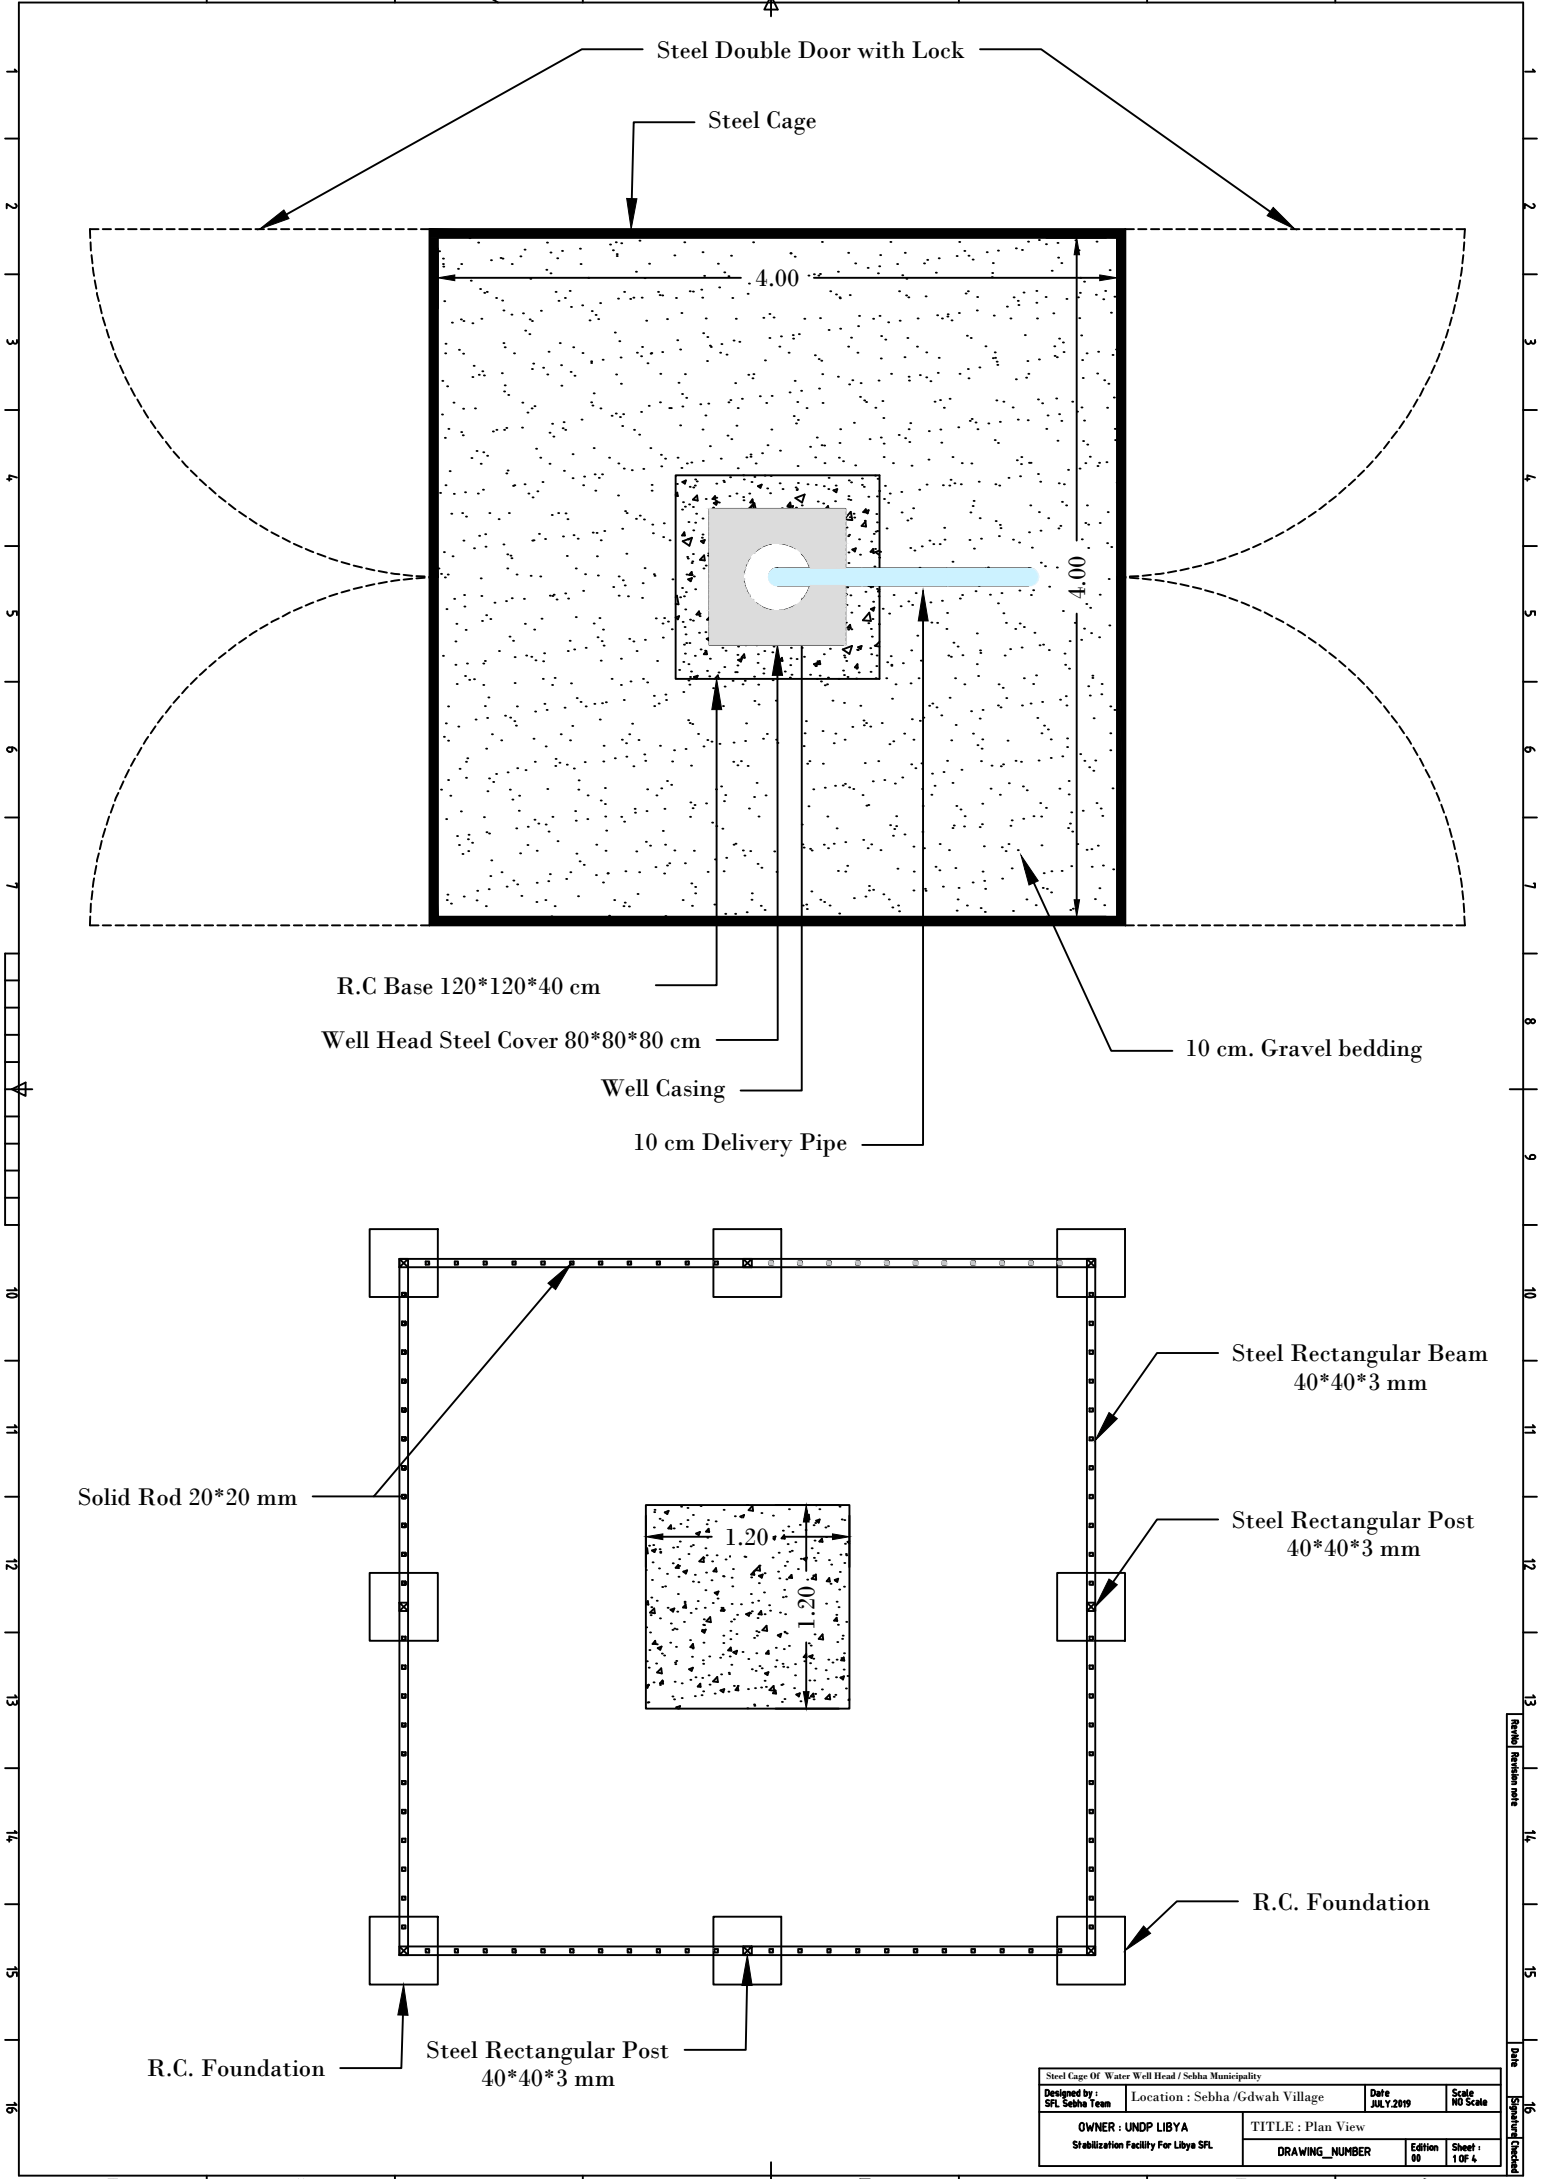



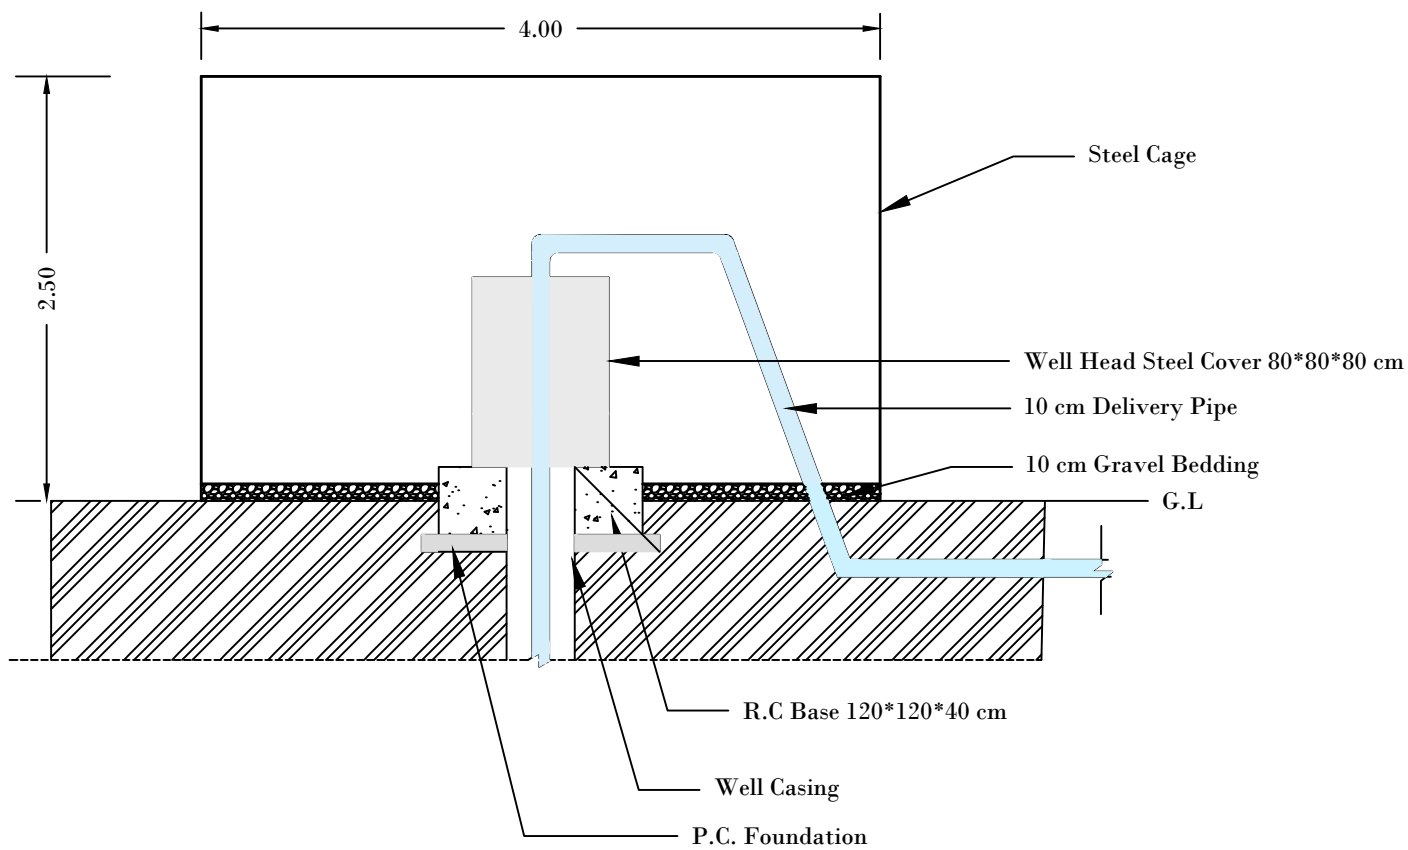


Steel Cage Of Water Well Head / Sebha Municipality			
Designed by : SPL Sebha Team	Location : Sebha /Gdwah Village	Date JULY 2019	Scale NO Scale
OWNER : UNDP LIBYA Stabilization Facility For Libya SPL		TITLE : Plan View	
DRAWING_NUMBER		Edition 00	Sheet : 1 OF 4

Scale / Revision note
16
Date
Signature/Checked

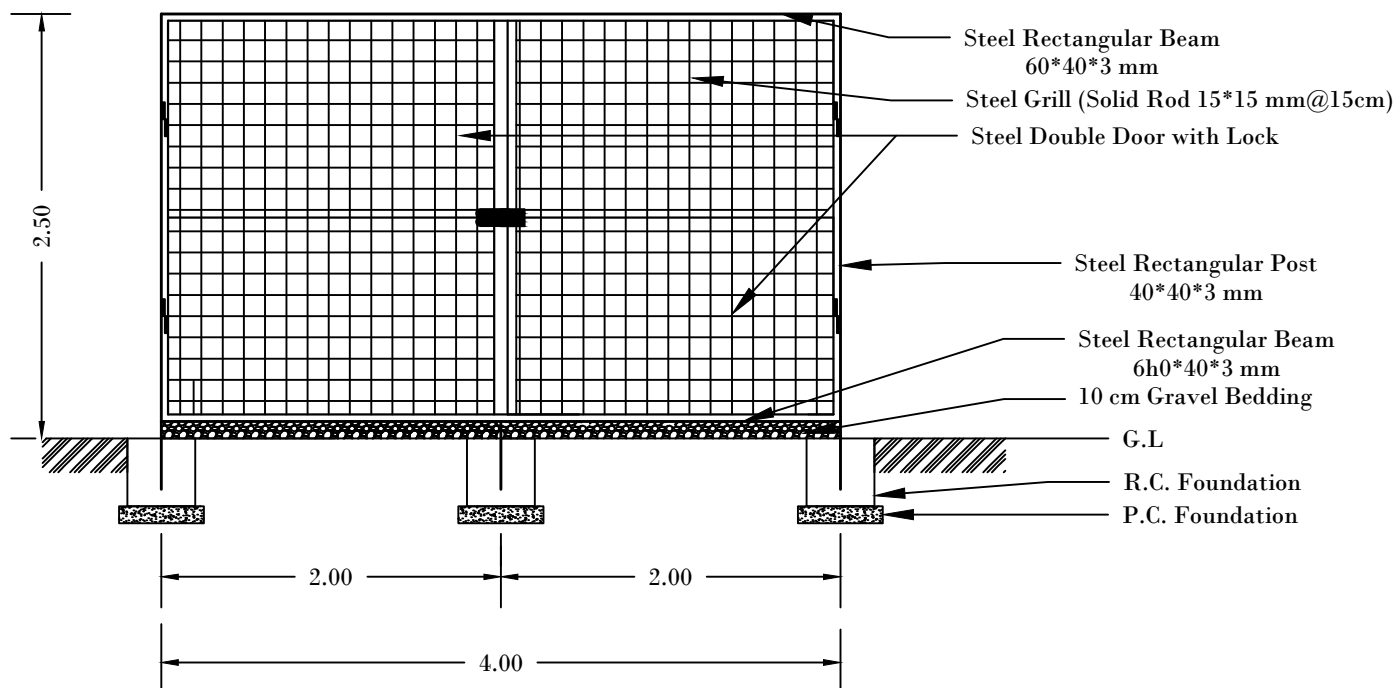


Steel Cage Of Water Well Head / Sebha Municipality			
Designed by : SPL Sabha Team	Location : Sebha / Gdwah Village	Date JULY 2019	Scale NO Scale
OWNER : UNDP LIBYA Stabilization Facility For Libya SPL		TITLE : Back & Front View	
DRAWING_NUMBER	Edition 00	Sheet : 2 OF 4	

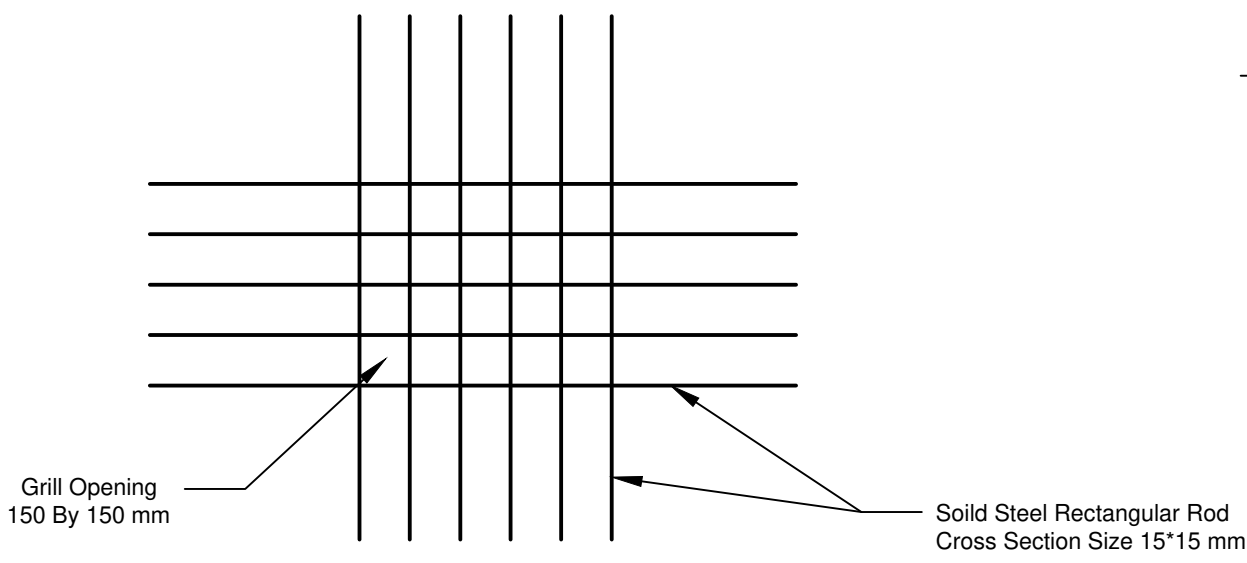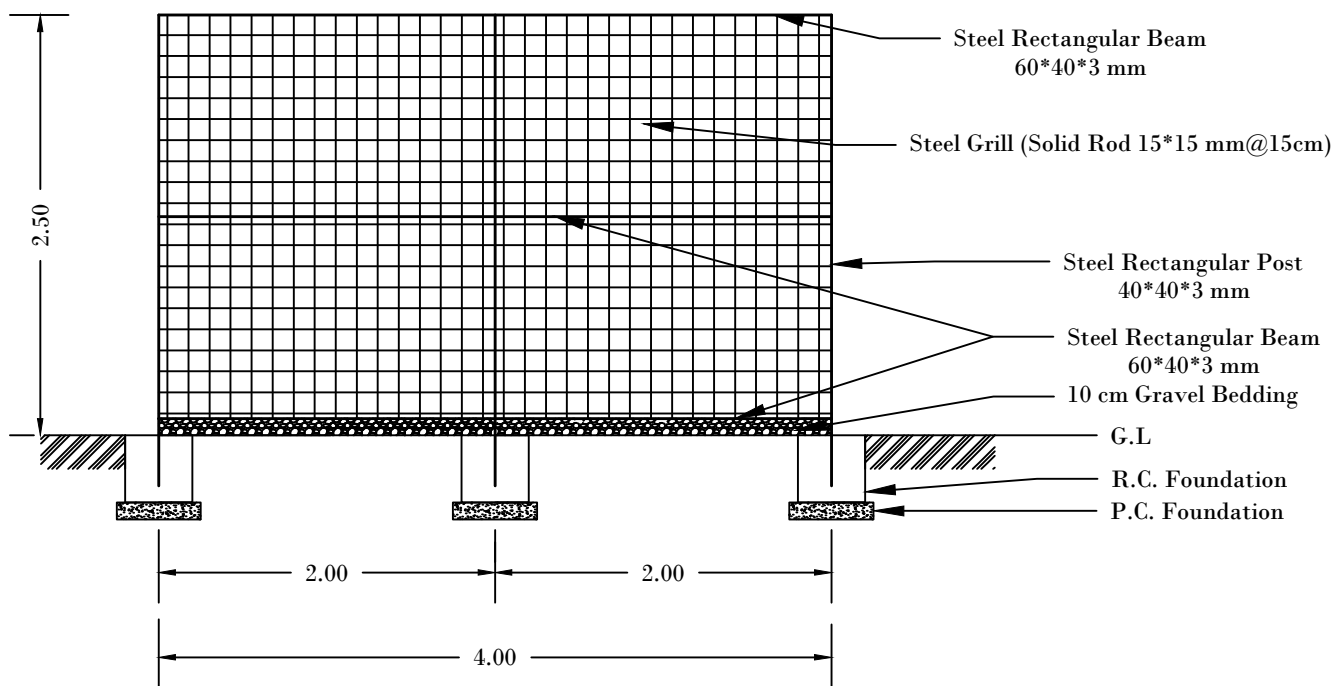


Steel Grill Details

Steel Cage Of Water Well Head / Sebha Municipality			
Designed by : SFL Sebha Team	Location : Sebha / Gdwah Village	Date JULY 2019	Scale NO Scale
OWNER : UNDP LIBYA Stabilization Facility For Libya SFL		TITLE : Side View & Details	
DRAWING_NUMBER		Edition 00	Sheet : 3 OF 4

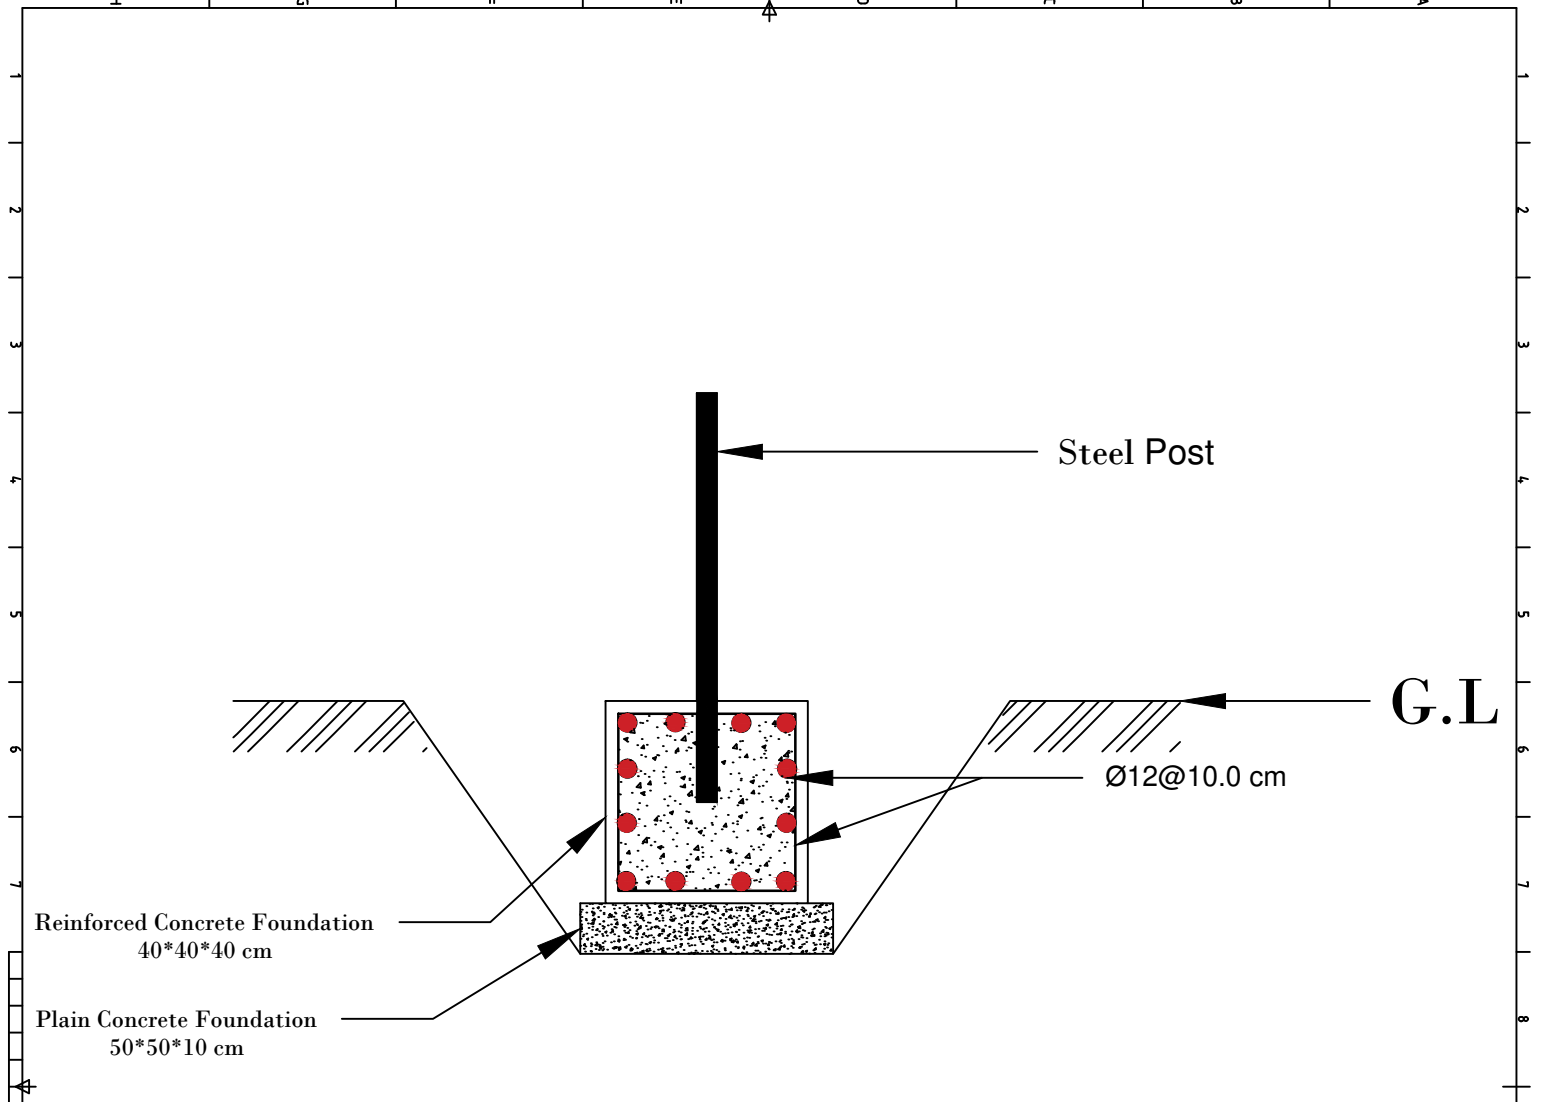

Reinforced Concrete Foundation Details

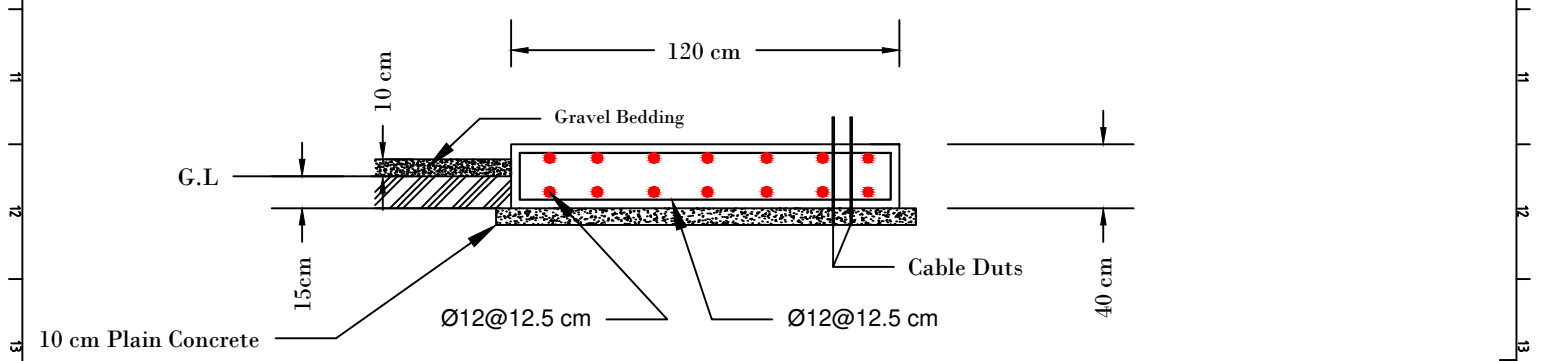

Reinforced Concrete Details

Steel Cage Of Water Well Head / Sebha Municipality			
Designed by : SPL Sebha Team	Location : Sebha/ Gdwah Village	Date JULY.2019	Scale NO Scale
OWNER : UNDP LIBYA Stabilization Facility For Libya SPL		TITLE : Steel Cage Details	
DRAWING_NUMBER		Edition 00	Sheet : 4 OF 4

Rev No / Revision note
16
Drawing Checked
Date