

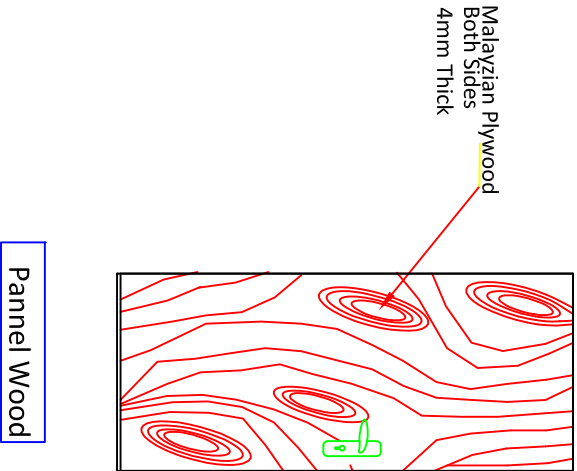



Detail of the frame

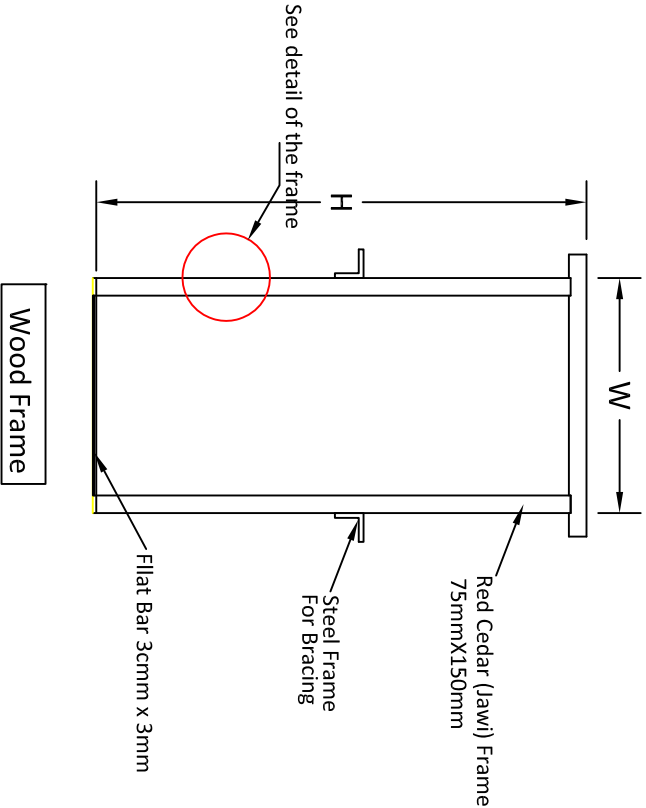

Pannel Wood

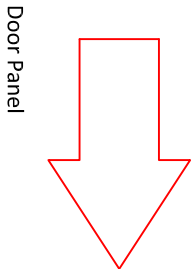




Door Panel

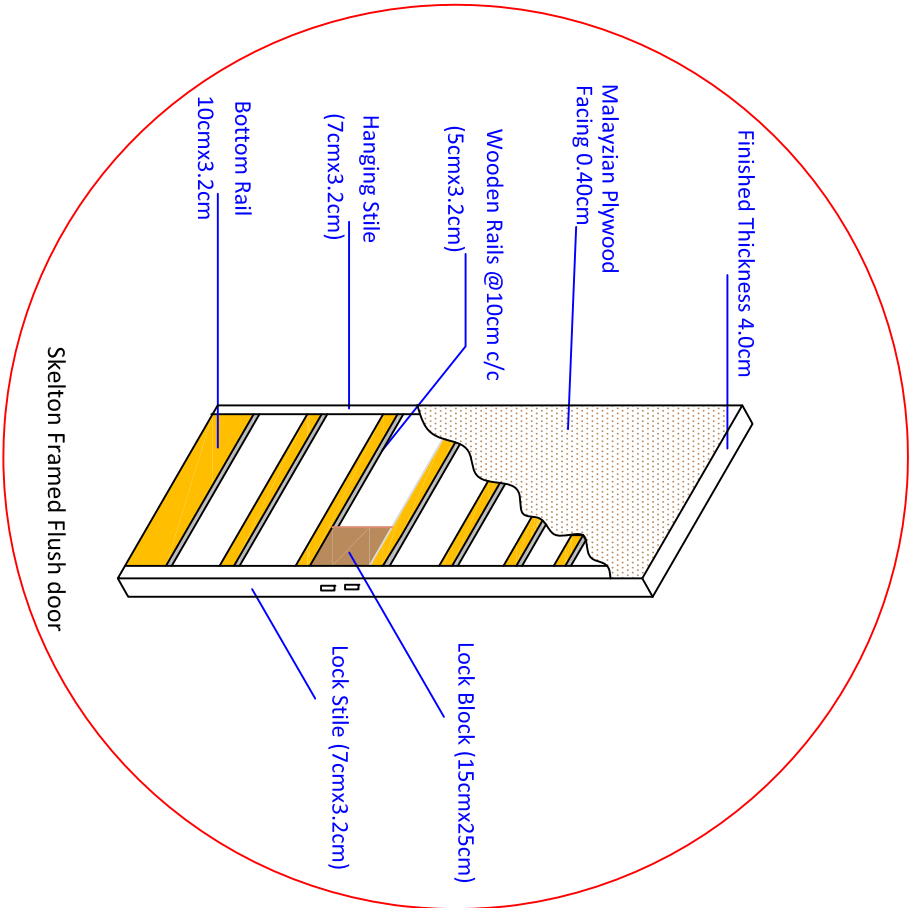

Skelton Framed Flush door

Detail of Single Wooden Door

Typical Drawings for Renovation		
Drawn by: Soran Rostam Aziz		
Sheet Title: Detail of Single Wooden Door		
Scale: NTS	Date:	DWG No.

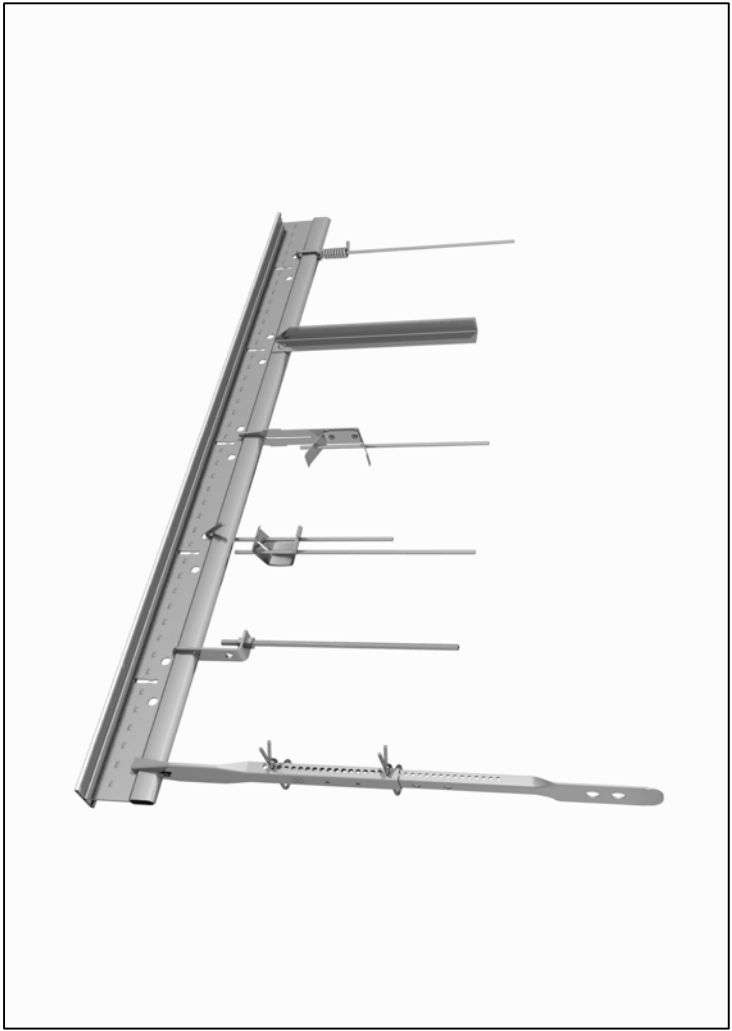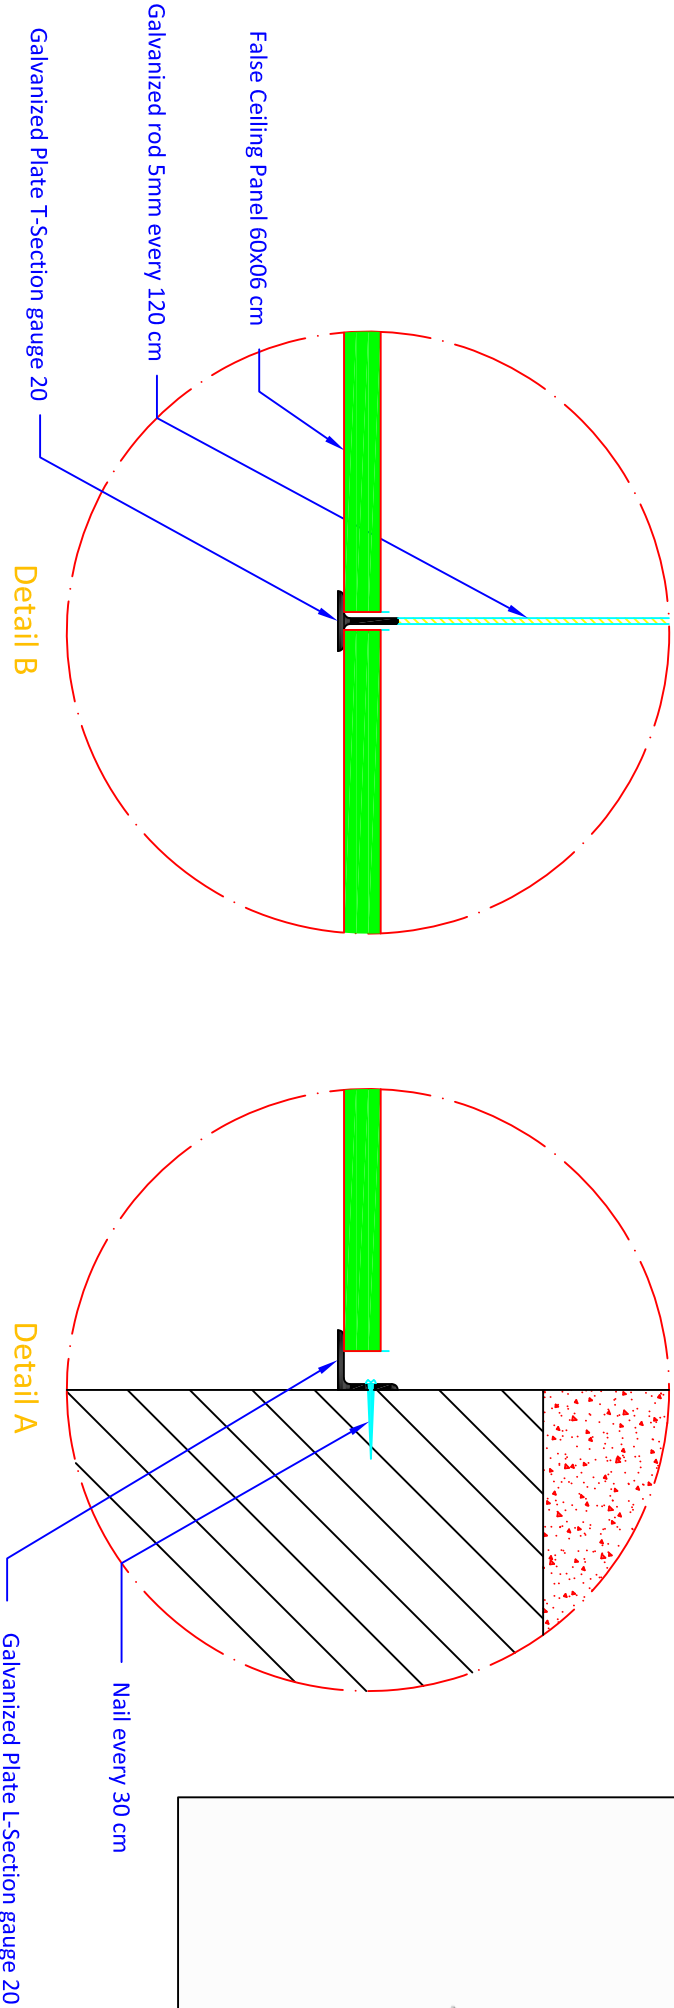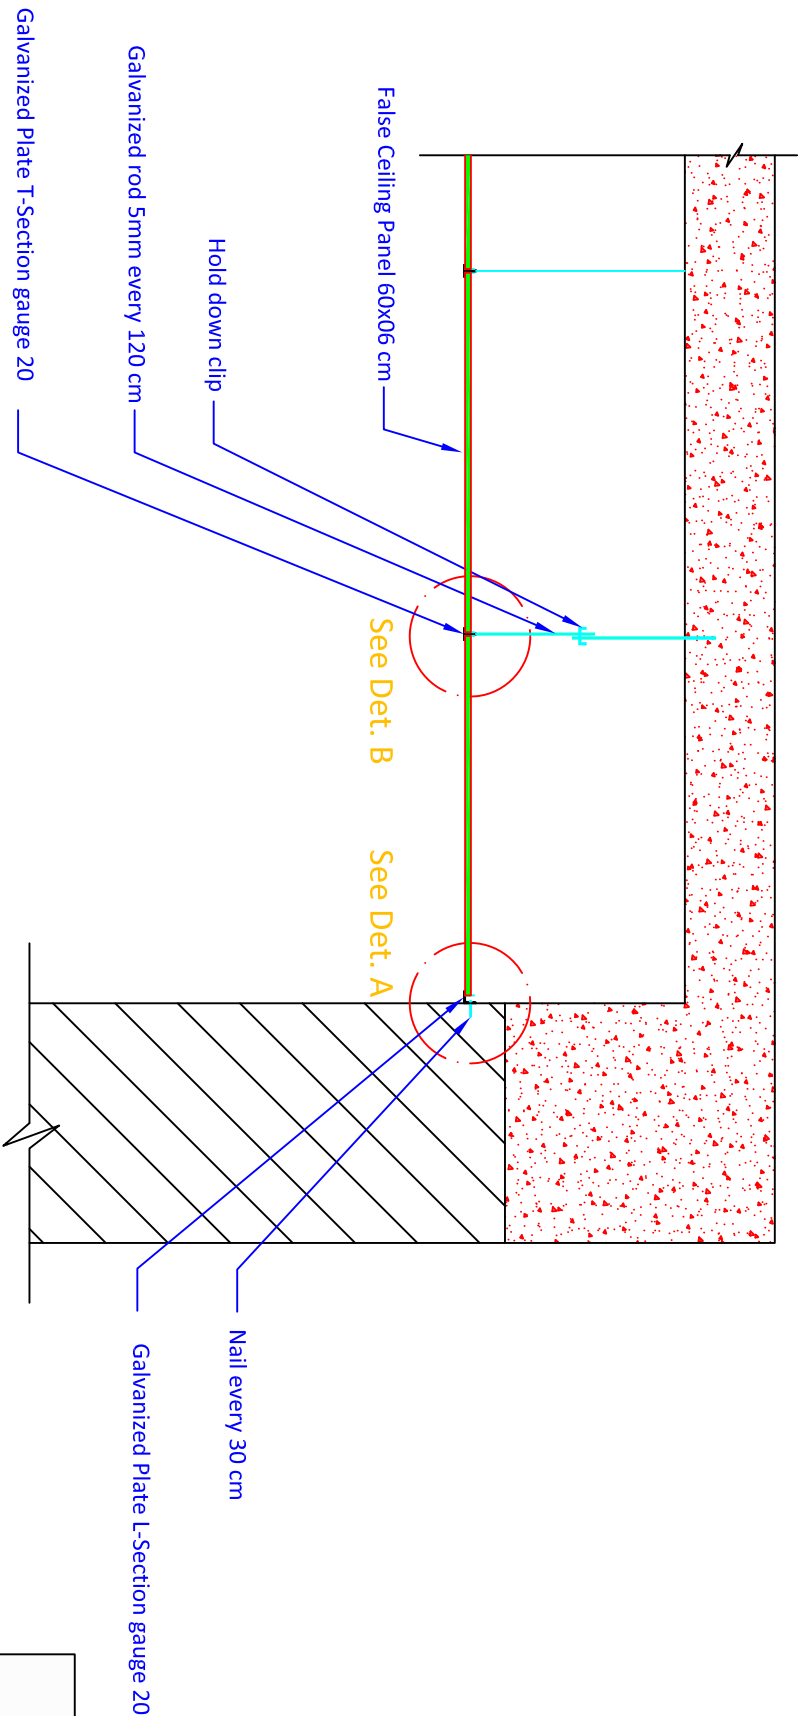

Detail of Suspended Ceilings

Typical Drawings for Renovation			
Drawn by: Soran Rostam Aziz			
Sheet Title:			
Detail of Suspended Ceilings			
Scale: NTS	Date:	DWG No.	