


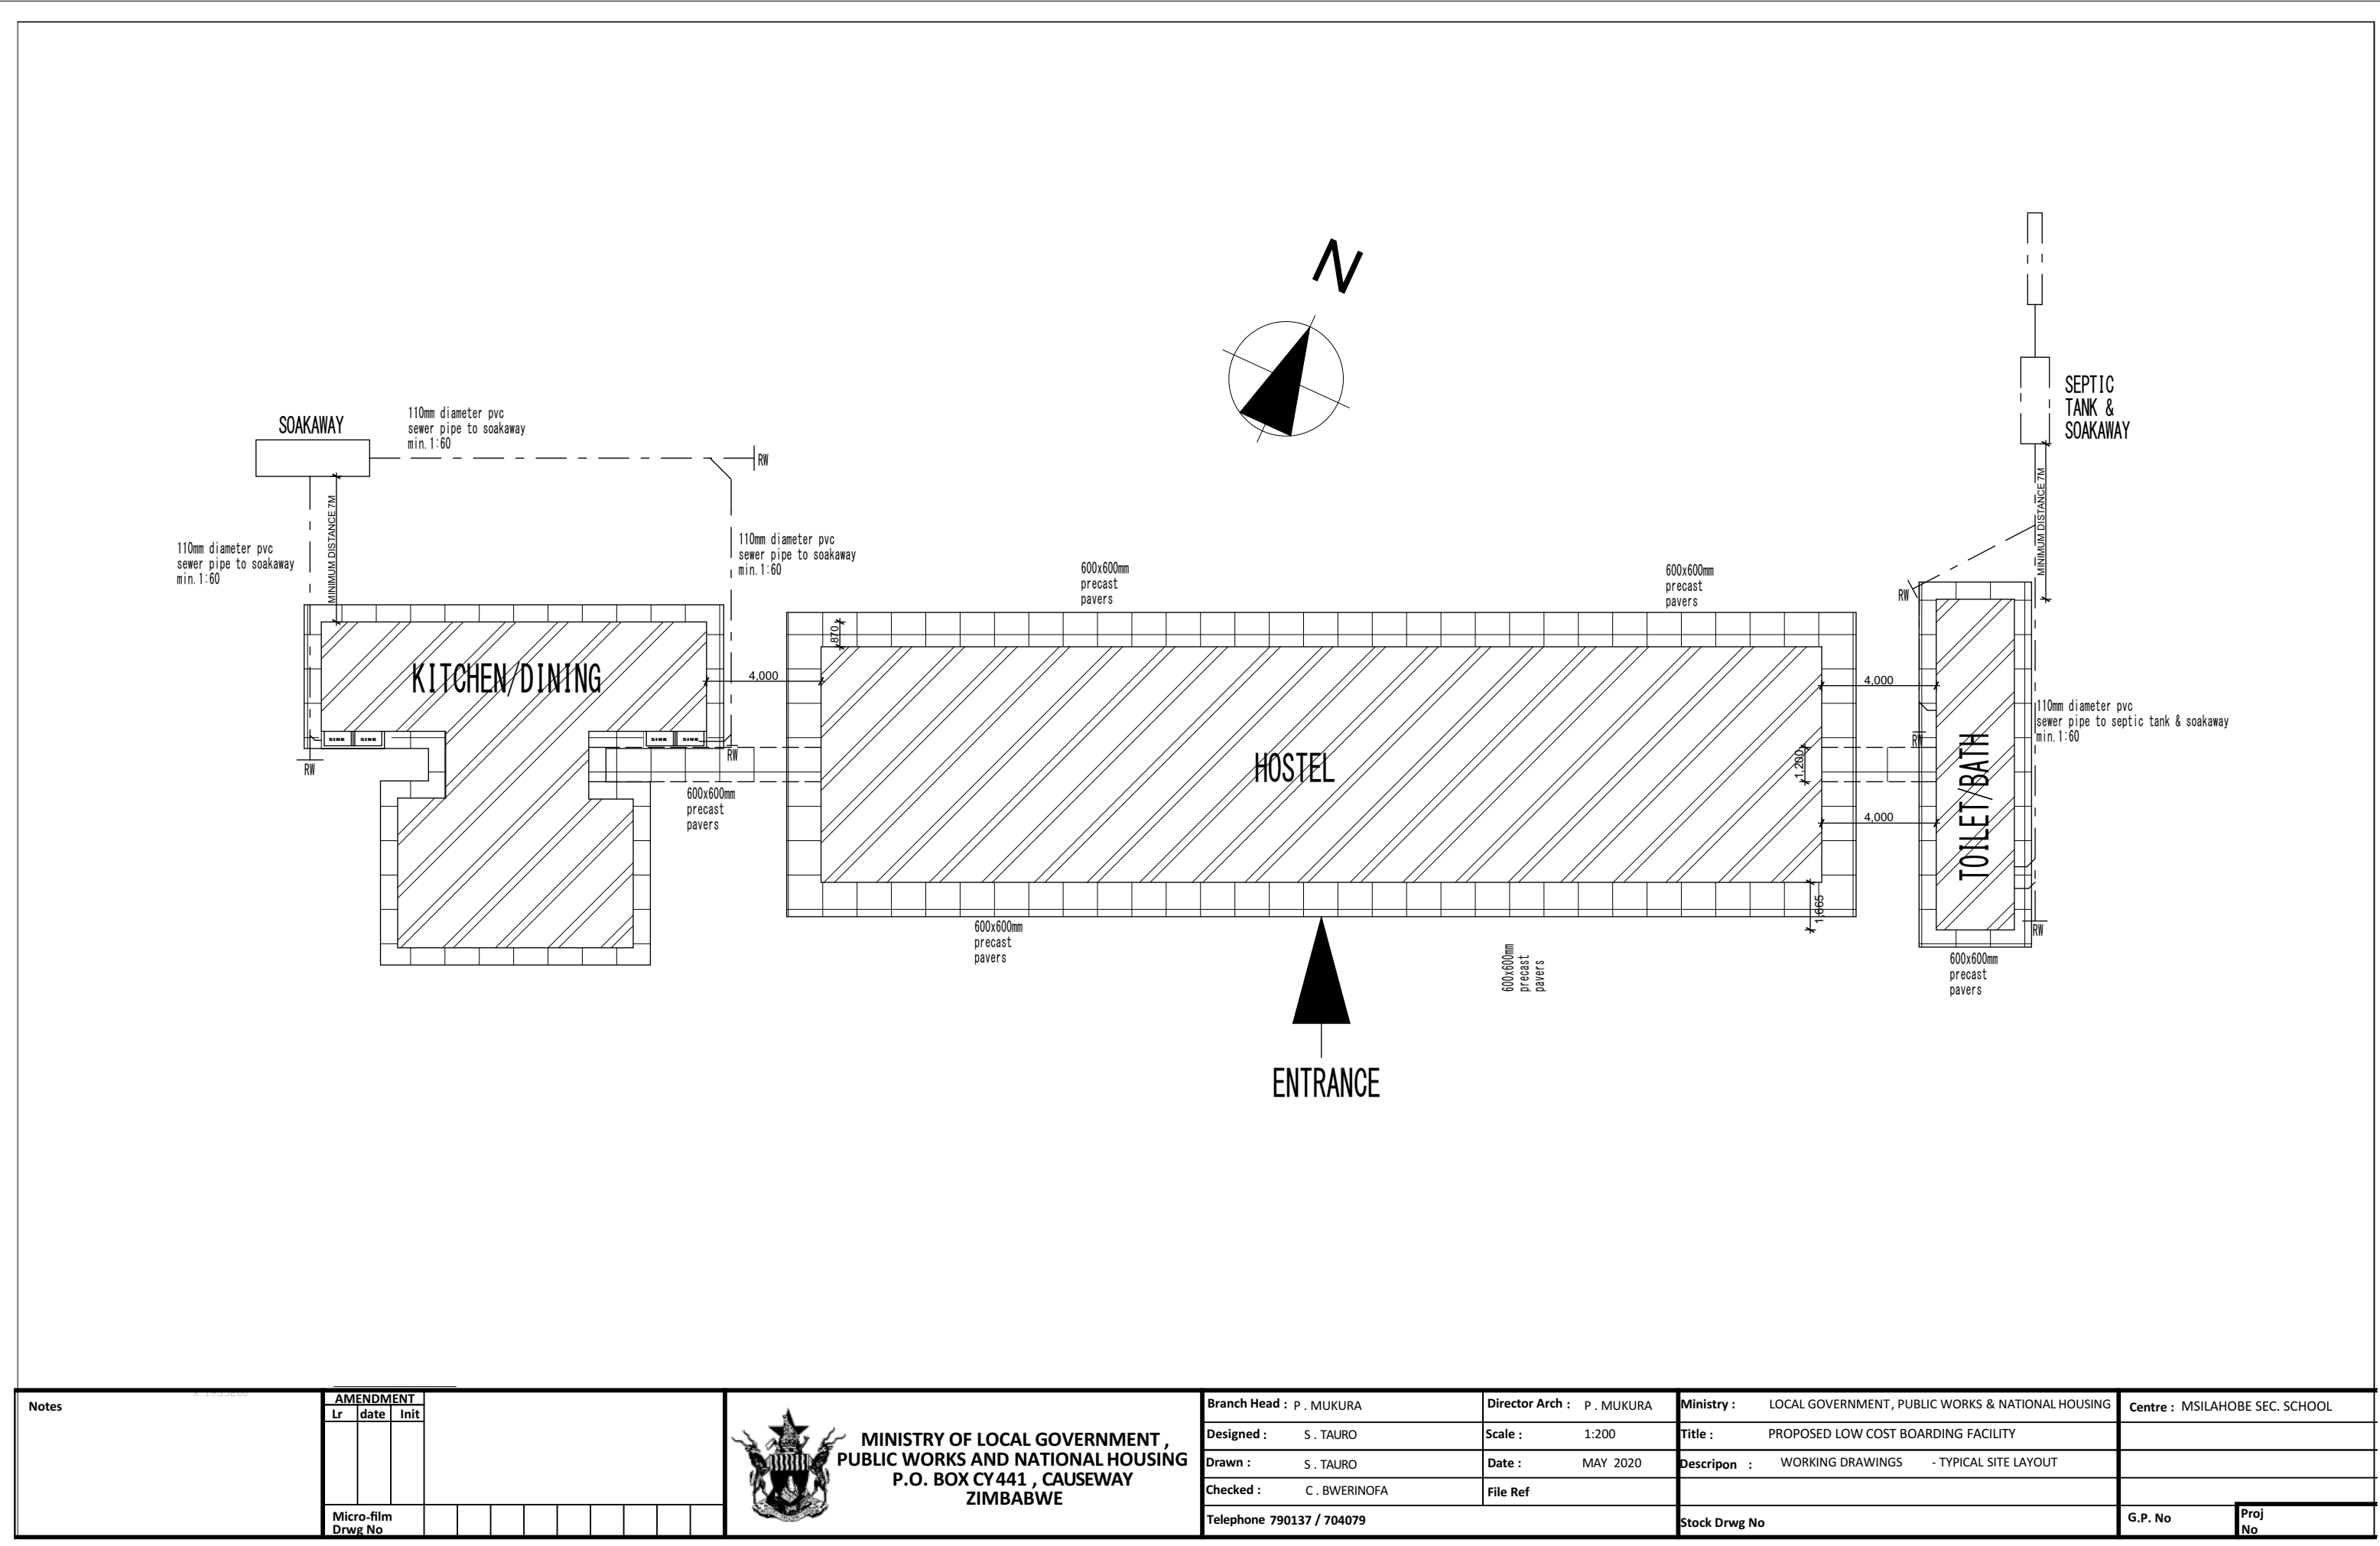

Notes	AMENDMENT										
	Lr	date	Init								
	Micro-film										
	Drwg No										



MINISTRY OF LOCAL GOVERNMENT ,
PUBLIC WORKS AND NATIONAL HOUSING
P.O. BOX CY441 , CAUSEWAY
ZIMBABWE

Branch Head : P . MUKURA	Director Arch : P . MUKURA	Ministry : LOCAL GOVERNMENT , PUBLIC WORKS & NATIONAL HOUSING	Centre : MSILAHOBÉ SEC. SCHOOL	
Designed : S . TAURO	Scale : 1:200	Title : PROPOSED LOW COST BOARDING FACILITY		
Drawn : S . TAURO	Date : MAY 2020	Descripon : WORKING DRAWINGS - TYPICAL SITE LAYOUT		
Checked : C . BWERINOFA	File Ref			
Telephone 790137 / 704079		Stock Drwg No	G.P. No	Proj No