

PowerGen Limited
 24 Derrymore Road, Kingston 10
 Kingston, Jamaica, West Indies
 Telephone: 876 754 2323
 Fax: 876 906 4963
 Email: info@powergen-jm.com
<http://www.powergen-jm.com>

LIGHTING LAYOUT - METER # 1171713


ACCIDENT AND EMERGENCY

INVESTMENT GRADE ENERGY AUDIT FOR SIX
 HOSPITALS
 [Project ID#: 00087974 (UNDP)]
 ENTITY: PETROLEUM CORPORATION OF
 JAMAICA
 ADDRESS: 36 TRAFALGAR ROAD
 KINGSTON 10, JAMAICA
 CONTACT: 876-929-5380

**SOUTH REGIONAL
 HEALTH AUTHORITY**
**MAY PEN GENERAL
 HOSPITAL**
**1 MUIRHEAD AVE,
 DENBIGH, CLARENDON,
 Jamaica**

KEY

	DOOR
	2 FT DOUBLE FLUORESCENT
	4 FT QUAD FLUORESCENT
	4 FT DOUBLE FLUORESCENT
	CFL

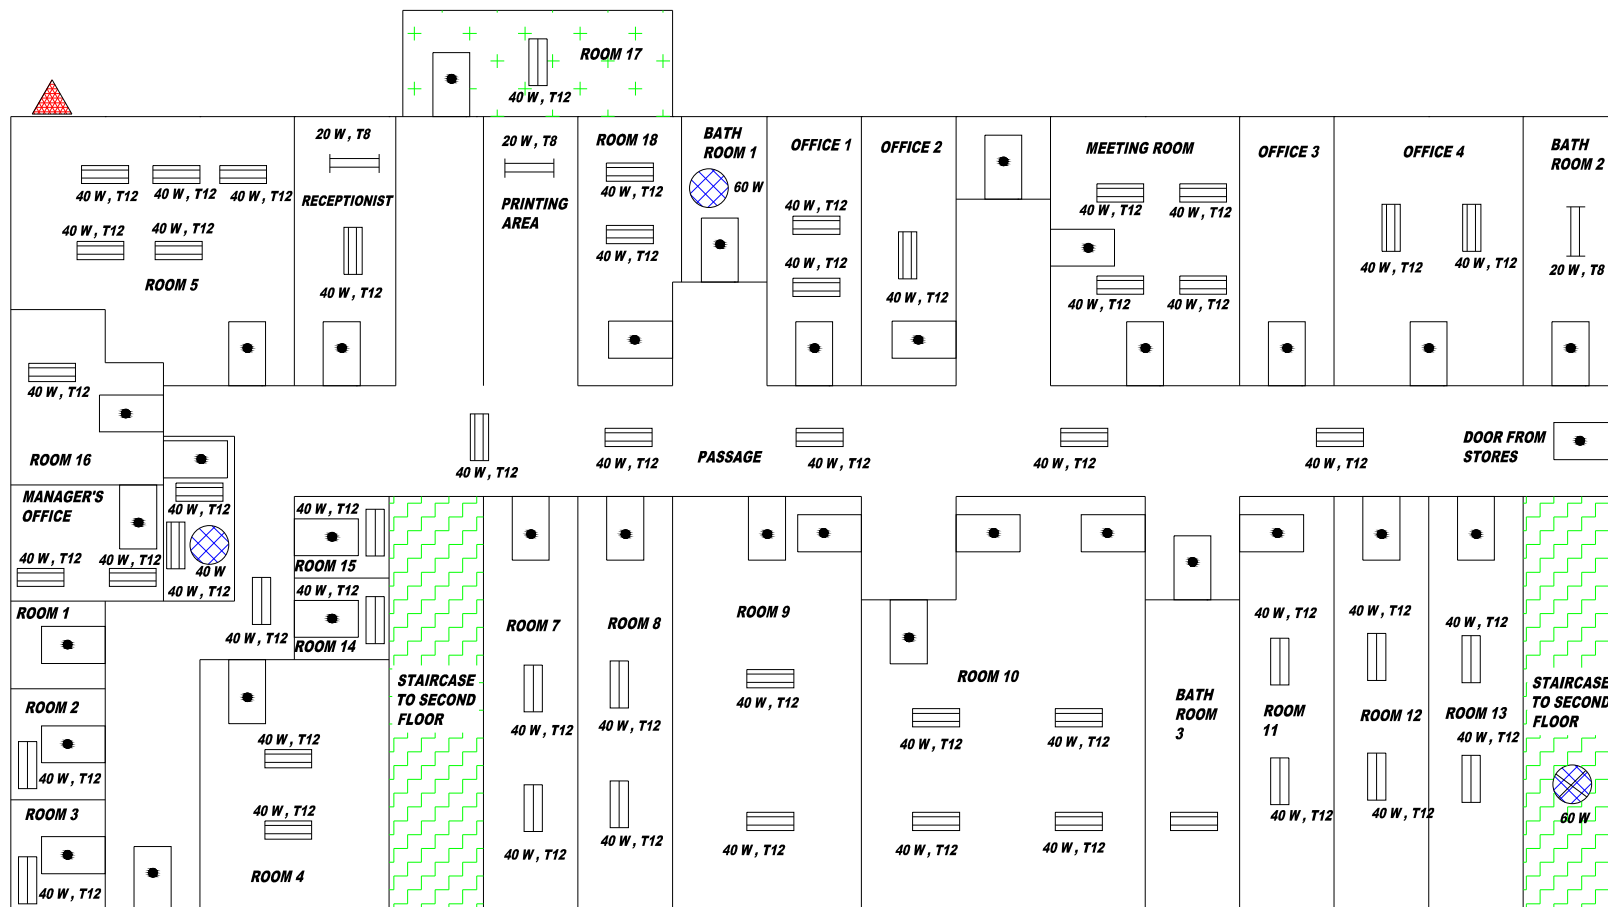

KEY

	STAIRCASE
	CORRIDOR
	DOOR
	DUSK TO DAWN
	4 FT SINGLE FLUORESCENT
	2 FT DOUBLE FLUORESCENT
	4 FT DOUBLE FLUORESCENT
	INCANDESCENT
	MISSING INCANDESCENT




PowerGen Limited
 24 Derrymore Road, Kingston 10
 Kingston, Jamaica, West Indies
 Telephone: 876 754 2323
 Fax: 876 906 4963
 Email: info@powergen-jm.com
<http://www.powergen-jm.com>

LIGHTING LAYOUT - METER # 1171713


HEALTH CENTRE - FIRST FLOOR

INVESTMENT GRADE ENERGY AUDIT FOR SIX
 HOSPITALS
 [Project ID#: 00087974 (UNDP)]
 ENTITY: PETROLEUM CORPORATION OF
 JAMAICA
 ADDRESS: 36 TRAFALGAR ROAD
 KINGSTON 10, JAMAICA
 CONTACT: 876-929-5380

SOUTH REGIONAL
 HEALTH AUTHORITY
 MAY PEN GENERAL
 HOSPITAL
 1 MUIRHEAD AVE,
 DENBIGH, CLARENDON,
 Jamaica

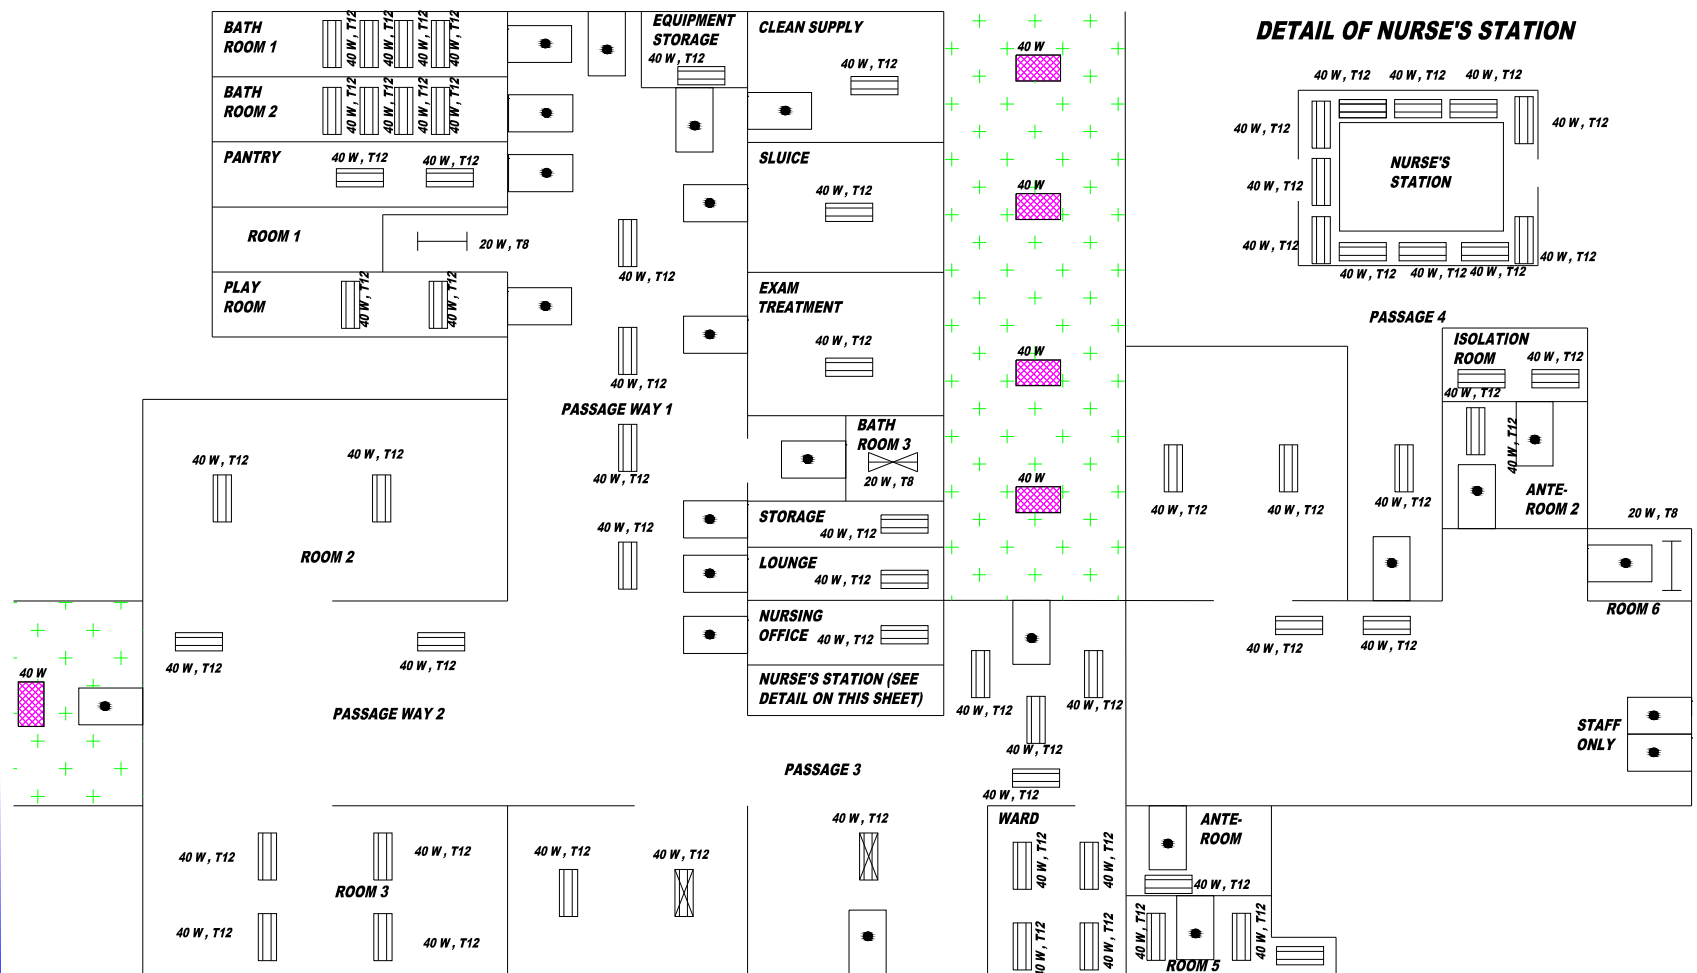


DETAIL OF NURSE'S STATION

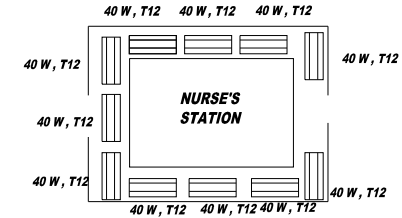

PASSAGE 4

ISOLATION ROOM

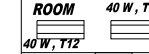

ANTE-ROOM 2

20 W, T8

STAFF ONLY

KEY

	DOOR
	CORRIDOR
	2 FT SINGLE FLUORESCENT
	MISSING 2 FT SINGLE FLUORESCENT
	4 FT DOUBLE FLUORESCENT
	MISSING 4 FT DOUBLE FLUORESCENT
	CFL



PowerGen Limited
 24 Derrymore Road, Kingston 10
 Kingston, Jamaica, West Indies
 Telephone: 876 754 2323
 Fax: 876 906 4963
 Email: info@powergen-jm.com
<http://www.powergen-jm.com>

LIGHTING LAYOUT - METER # 1171713

FEMALE SURGICAL

INVESTMENT GRADE ENERGY AUDIT FOR SIX HOSPITALS
 [Project ID#: 00087974 (UNDP)]

ENTITY: PETROLEUM CORPORATION OF JAMAICA


ADDRESS: 36 TRAFALGAR ROAD
 KINGSTON 10, JAMAICA

CONTACT: 876-029-5380

SOUTH REGIONAL HEALTH AUTHORITY

MAY PEN GENERAL HOSPITAL

**1 MUIRHEAD AVE,
 DENBIGH, CLARENDON,
 Jamaica**

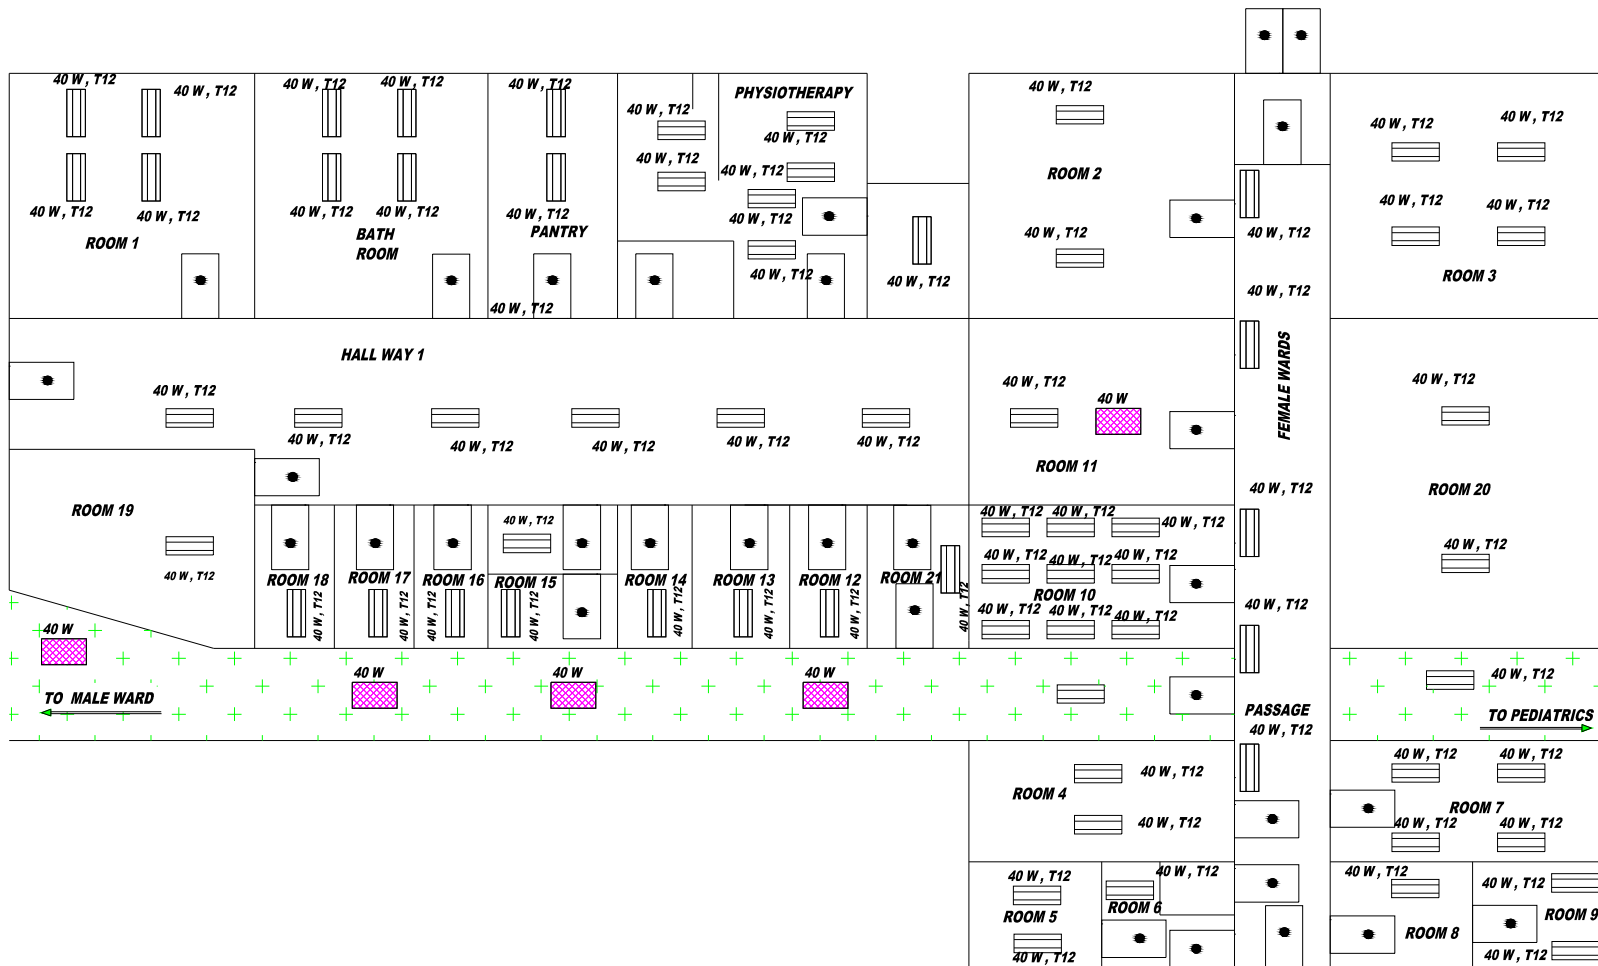

PowerGen Limited
 24 Derrymore Road, Kingston 10
 Kingston, Jamaica, West Indies
 Telephone: 876 754 2323
 Fax: 876 906 4963
 Email: info@powergen-jm.com
<http://www.powergen-jm.com>

LIGHTING LAYOUT - METER # 1171713

FEMALE MEDICAL

INVESTMENT GRADE ENERGY AUDIT FOR SIX
 HOSPITALS
 (Project ID#: 00087974 (UNDP))

ENTITY: PETROLEUM CORPORATION OF
 JAMAICA

ADDRESS: 36 TRAFALGAR ROAD
 KINGSTON 10, JAMAICA

CONTACT: 876-929-5380


**SOUTH REGIONAL
 HEALTH AUTHORITY**

**MAY PEN GENERAL
 HOSPITAL**

**1 MUIRHEAD AVE,
 DENBIGH, CLARENDON,
 Jamaica**

KEY

	DOOR
	CORRIDOR
	4 FT DOUBLE FLUORESCENT
	4 FT QUAD FLUORESCENT
	CFL

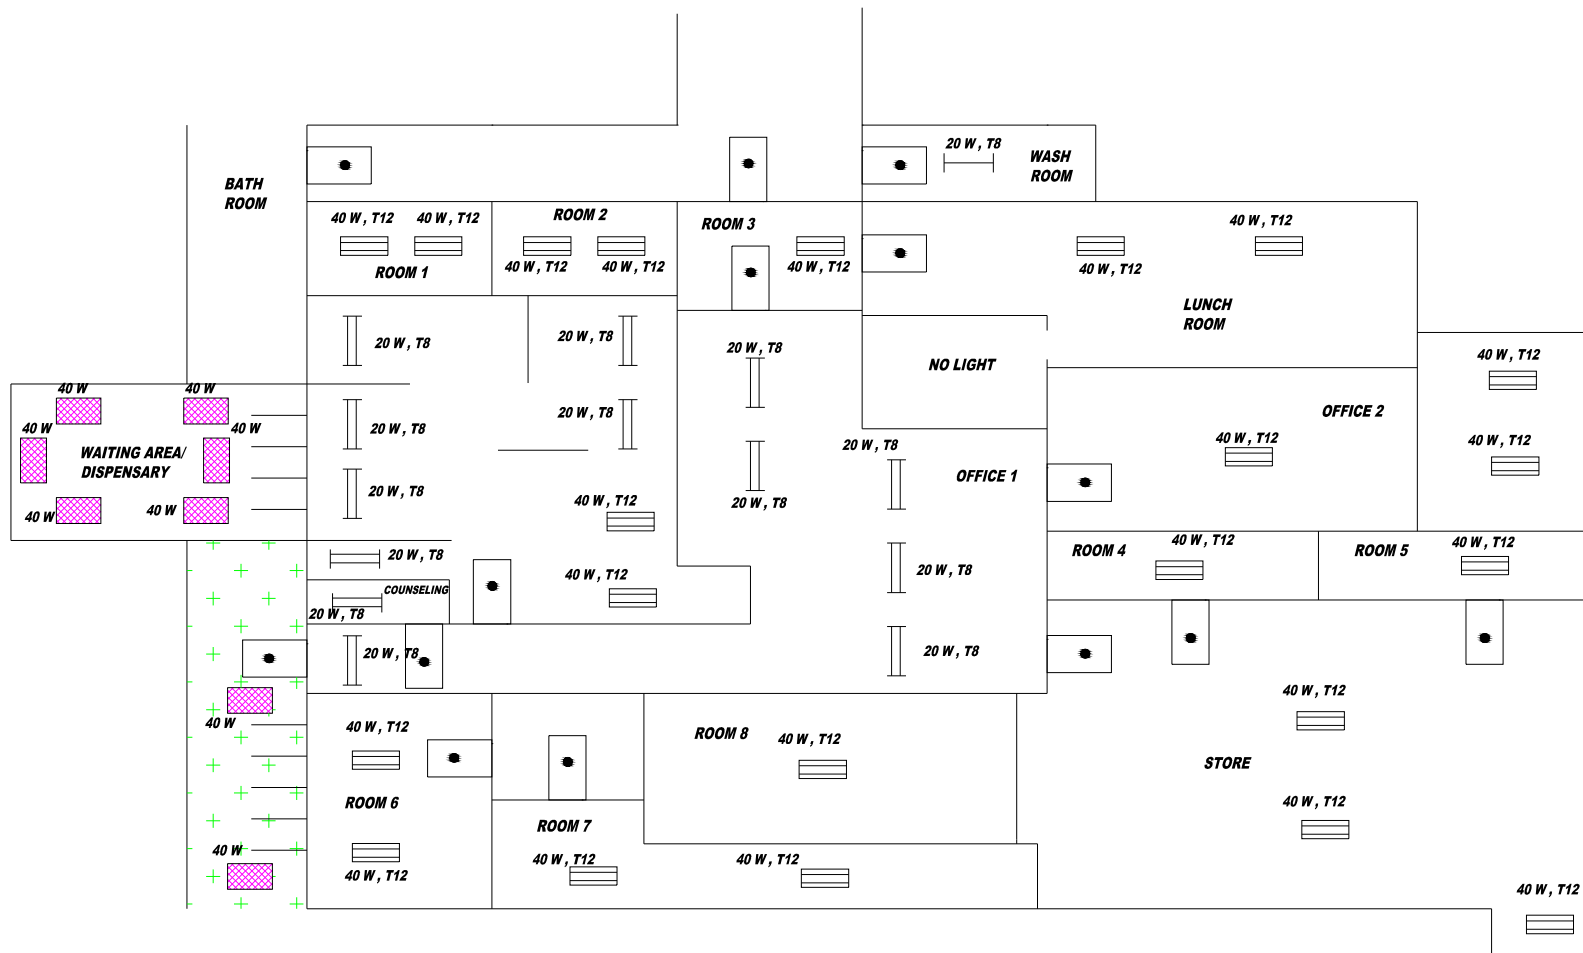

KEY

	CORRIDOR
	DOOR
	2 FT SINGLE FLUORESCENT
	2 FT DOUBLE FLUORESCENT
	4 FT DOUBLE FLUORESCENT
	CFL



PowerGen Limited
 24 Derrymore Road, Kingston 10
 Kingston, Jamaica, West Indies
 Telephone: 876 754 2323
 Fax: 876 906 4963
 Email: info@powergen-jm.com
<http://www.powergen-jm.com>

LIGHTING LAYOUT - METER # 1171713

DRUG PHARMACY

INVESTMENT GRADE ENERGY AUDIT FOR SIX
 HOSPITALS
 (Project ID#: 00087974 (UNDP)

ENTITY: PETROLEUM CORPORATION OF
 JAMAICA


ADDRESS: 36 TRAFALGAR ROAD
 KINGSTON 10, JAMAICA

CONTACT: 876-929-5380

SOUTH REGIONAL
 HEALTH AUTHORITY

MAY PEN GENERAL
 HOSPITAL

1 MUIRHEAD AVE,
 DENBIGH, CLARENDON,
 Jamaica

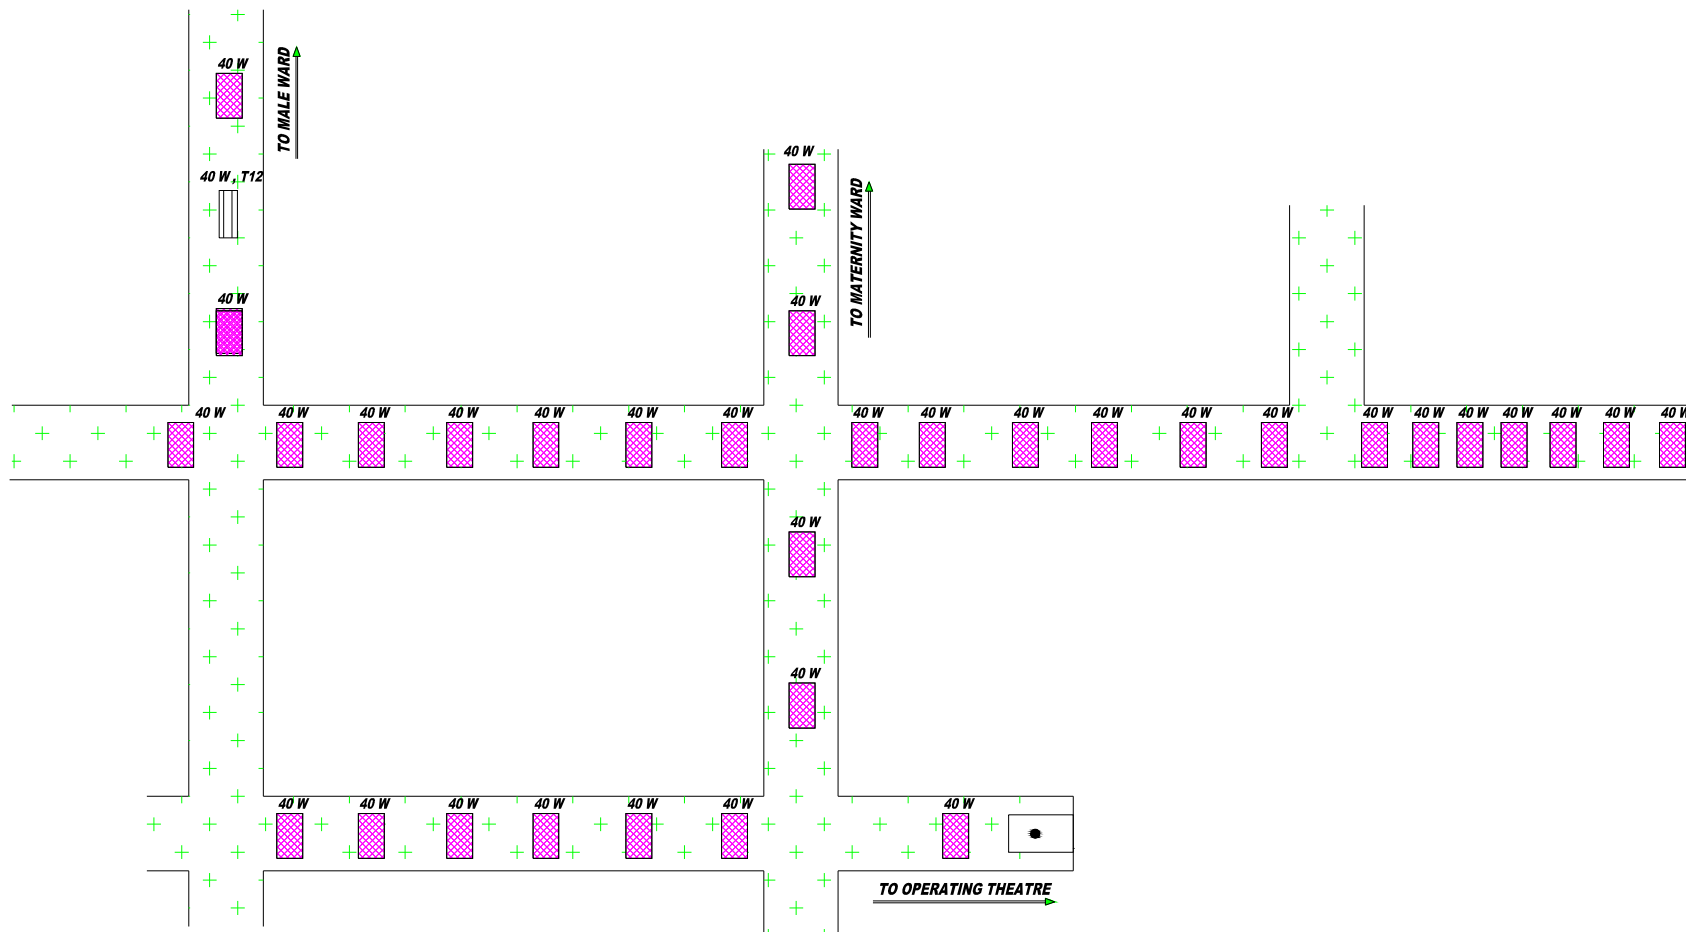

PowerGen Limited
 24 Derrymore Road, Kingston 10
 Kingston, Jamaica, West Indies
 Telephone: 876 754 2323
 Fax: 876 906 4963
 Email: info@powergen-jm.com
<http://www.powergen-jm.com>

LIGHTING LAYOUT - METER # 1171713

CORRIDOR - SHEET 2

INVESTMENT GRADE ENERGY AUDIT FOR SIX
 HOSPITALS
 [Project ID#: 00087974 (UNDP)]

ENTITY: PETROLEUM CORPORATION OF
 JAMAICA

ADDRESS: 36 TRAFALGAR ROAD
 KINGSTON 10, JAMAICA

CONTACT: 876-929-5380


**SOUTH REGIONAL
 HEALTH AUTHORITY**

**MAY PEN GENERAL
 HOSPITAL**

**1 MUIRHEAD AVE,
 DENBIGH, CLARENDON,
 Jamaica**

KEY

	DOOR
	CORRIDOR
	CFL
	4 FT DOUBLE FLUORESCENT

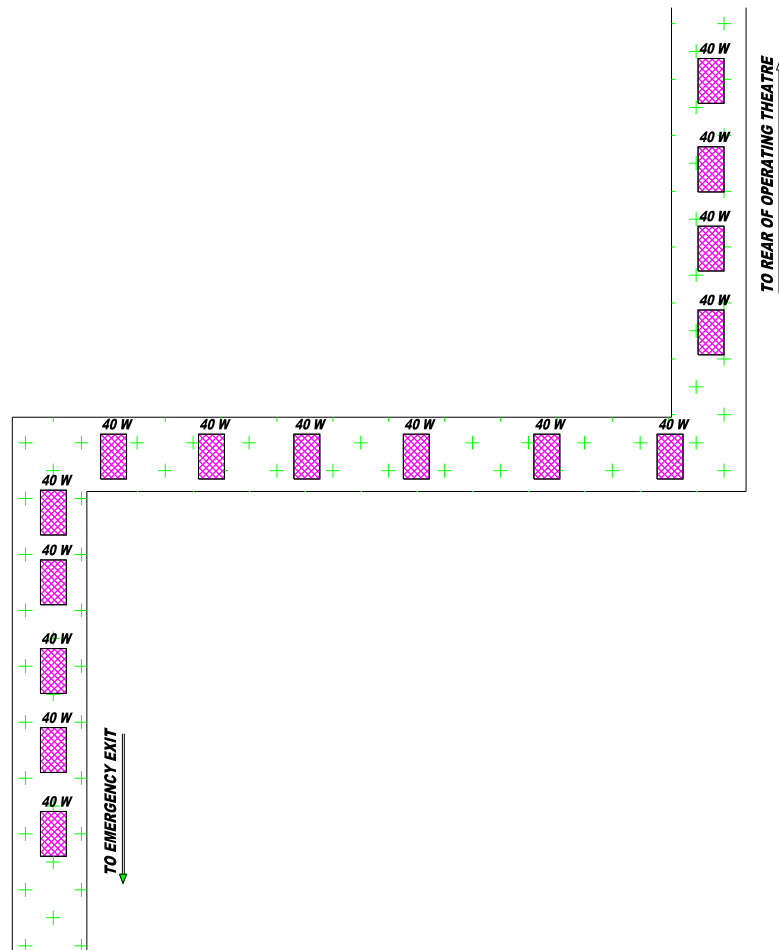

PowerGen Limited
 24 Derrymore Road, Kingston 10
 Kingston, Jamaica, West Indies
 Telephone: 876 754 2323
 Fax: 876 906 4963
 Email: info@powergen-jm.com
<http://www.powergen-jm.com>

LIGHTING LAYOUT - METER # 1171713

CORRIDOR - SHEET 1

INVESTMENT GRADE ENERGY AUDIT FOR SIX
 HOSPITALS
 [Project ID#: 00087974 (UNDP)]

ENTITY: PETROLEUM CORPORATION OF
 JAMAICA

ADDRESS: 36 TRAFALGAR ROAD
 KINGSTON 10, JAMAICA

CONTACT: 876-929-5380


**SOUTH REGIONAL
 HEALTH AUTHORITY**

**MAY PEN GENERAL
 HOSPITAL**

**1 MUIRHEAD AVE,
 DENBIGH, CLARENDON,
 Jamaica**

KEY

	<i>CORRIDOR</i>
	<i>CFL</i>

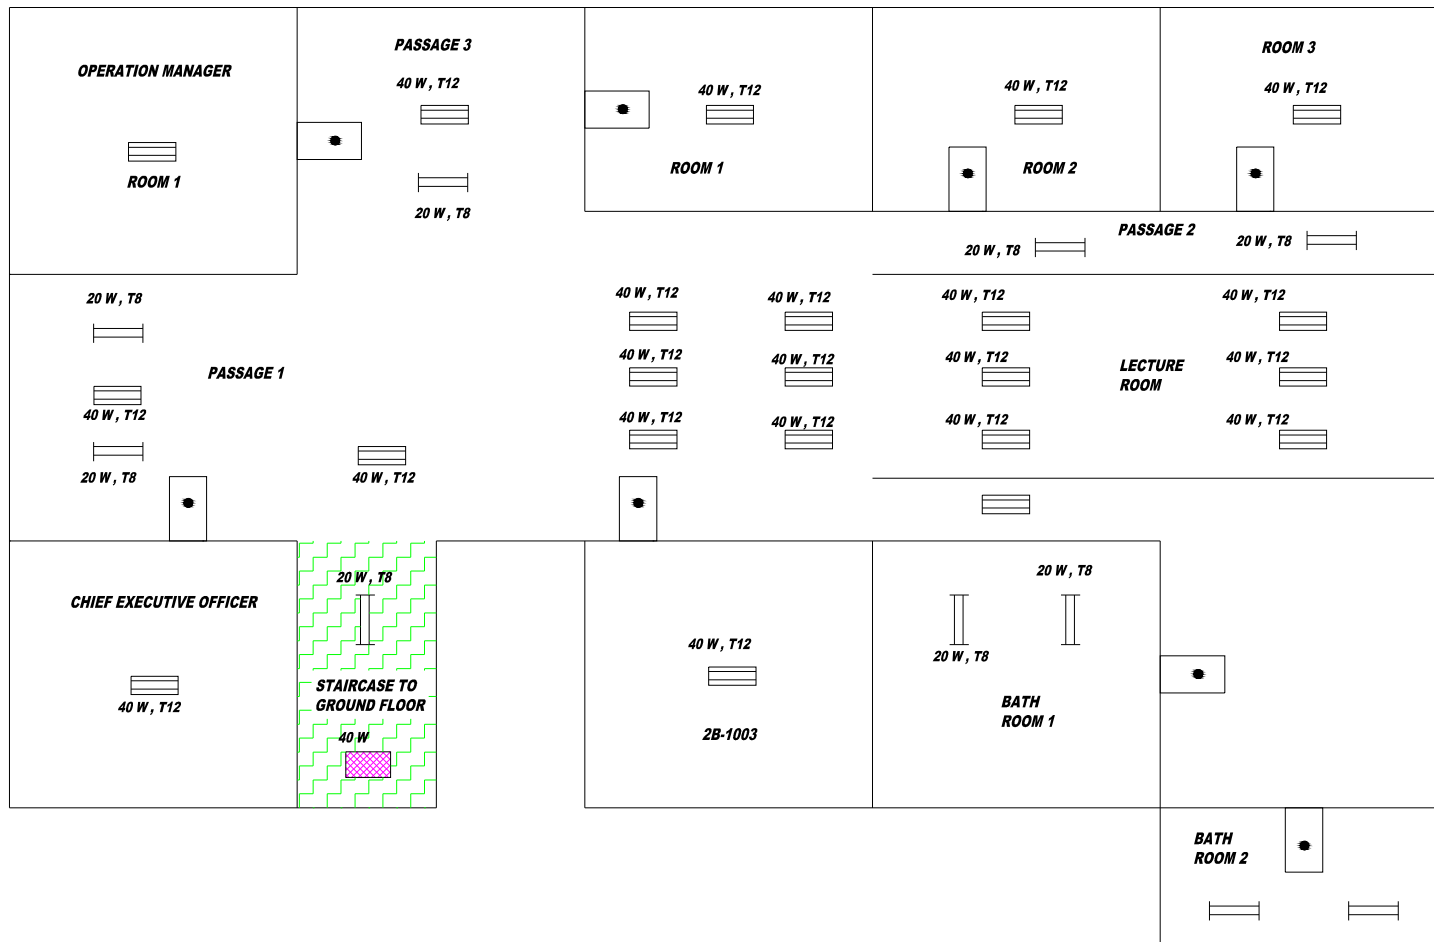

KEY

	STAIRCASE
	DOOR
	2 FT DOUBLE FLUORESCENT
	4 FT DOUBLE FLUORESCENT




PowerGen Limited
24 Derrymore Road, Kingston 10
Kingston, Jamaica, West Indies
Telephone: 876 754 2323
Fax: 876 906 4963
Email: info@powergen-jm.com
<http://www.powergen-jm.com>

LIGHTING LAYOUT - METER # 1171713

ADMINISTRATIVE BUILDING - SECOND FLOOR

INVESTMENT GRADE ENERGY AUDIT FOR SIX
HOSPITALS
[Project ID#: 00087974 (UNDP)]
ENTITY: PETROLEUM CORPORATION OF
JAMAICA
ADDRESS: 36 TRAFALGAR ROAD
KINGSTON 10, JAMAICA
CONTACT: 876-929-5380

**SOUTH REGIONAL
HEALTH AUTHORITY**
**MAY PEN GENERAL
HOSPITAL**
**1 MUIRHEAD AVE,
DENBIGH, CLARENDON,
Jamaica**

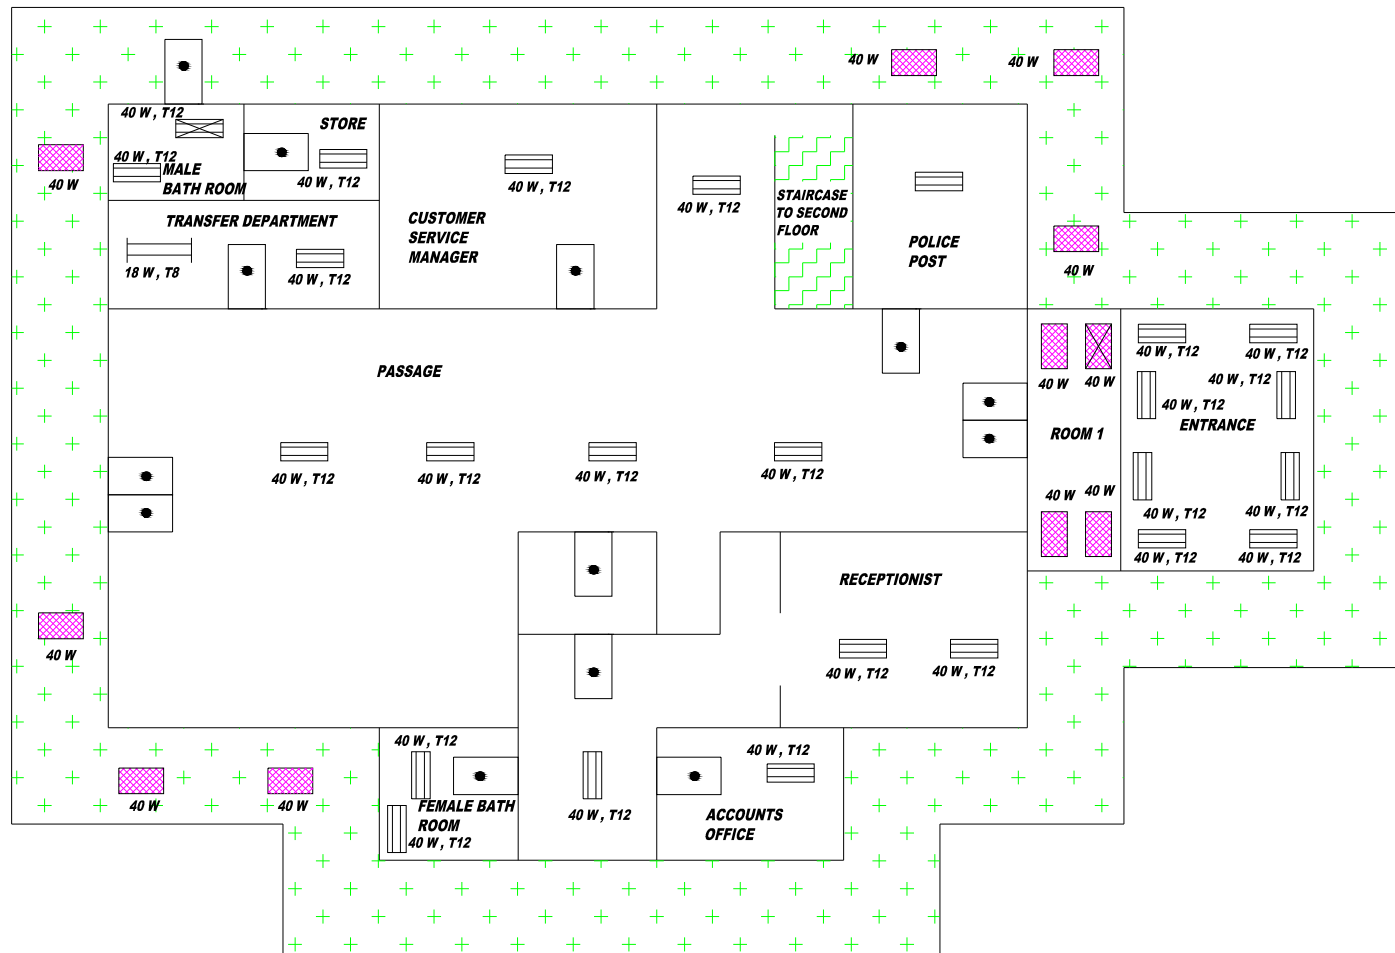

KEY

	CORRIDOR
	STAIRCASE
	DOOR
	2 FT DOUBLE FLUORESCENT
	4 FT DOUBLE FLUORESCENT
	MISSING 4 FT DOUBLE FLUORESCENT
	MISSING CFL
	CFL



PowerGen Limited
 24 Derrymore Road, Kingston 10
 Kingston, Jamaica, West Indies
 Telephone: 876 754 2323
 Fax: 876 906 4963
 Email: info@powergen-jm.com
<http://www.powergen-jm.com>

LIGHTING LAYOUT - METER # 1171713

ADMINISTRATIVE BUILDING - GROUND FLOOR

INVESTMENT GRADE ENERGY AUDIT FOR SIX
 HOSPITALS
 (Project ID#: 00087974 (UNDP)

ENTITY: PETROLEUM CORPORATION OF
 JAMAICA


ADDRESS: 36 TRAFALGAR ROAD
 KINGSTON 10, JAMAICA

CONTACT: 876-929-5380

SOUTH REGIONAL
 HEALTH AUTHORITY

MAY PEN GENERAL
 HOSPITAL

1 MUIRHEAD AVE,
 DENBIGH, CLARENDON,
 Jamaica

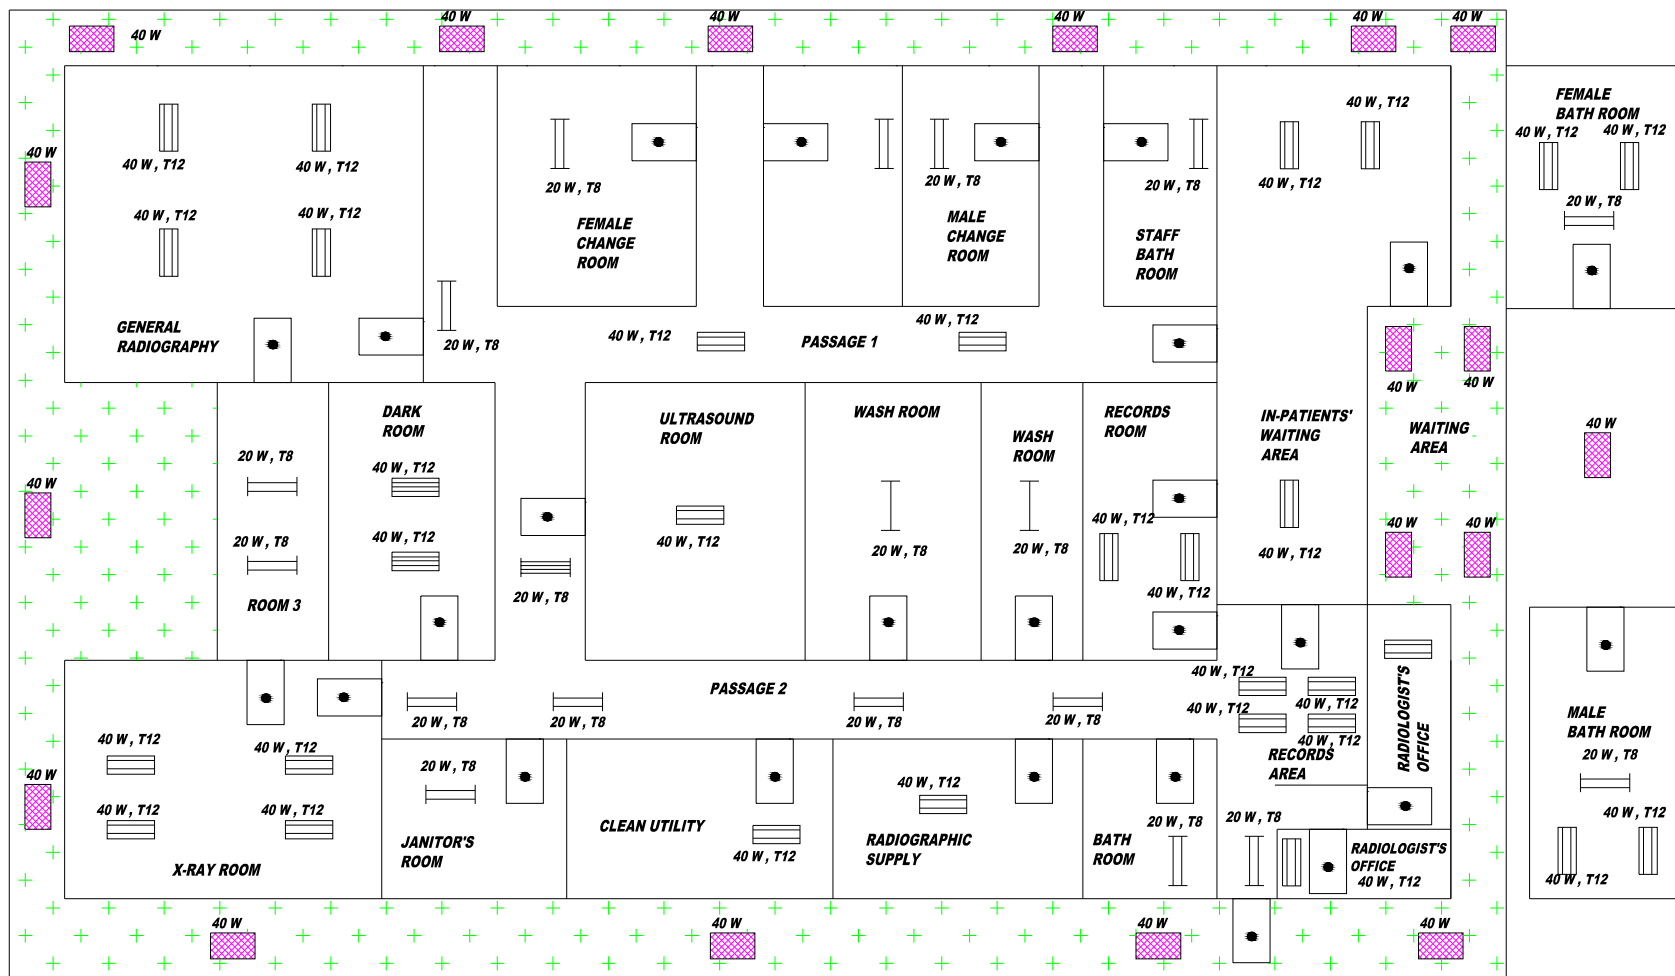


PowerGen Limited
 24 Derrymore Road, Kingston 10
 Kingston, Jamaica, West Indies
 Telephone: 876 754 2323
 Fax: 876 906 4963
 Email: info@powergen-jm.com
<http://www.powergen-jm.com>

LIGHTING LAYOUT - METER # 1171713

X-RAY

INVESTMENT GRADE ENERGY AUDIT FOR SIX
 HOSPITALS
 (Project ID#: 00087974 (UNDP))
 ENTITY: PETROLEUM CORPORATION OF
 JAMAICA
 ADDRESS: 36 TRAFALGAR ROAD
 KINGSTON 10, JAMAICA
 CONTACT: 876-929-5380

**SOUTH REGIONAL
 HEALTH AUTHORITY**
**MAY PEN GENERAL
 HOSPITAL**
**1 MUIRHEAD AVE,
 DENBIGH, CLARENDON,
 Jamaica**

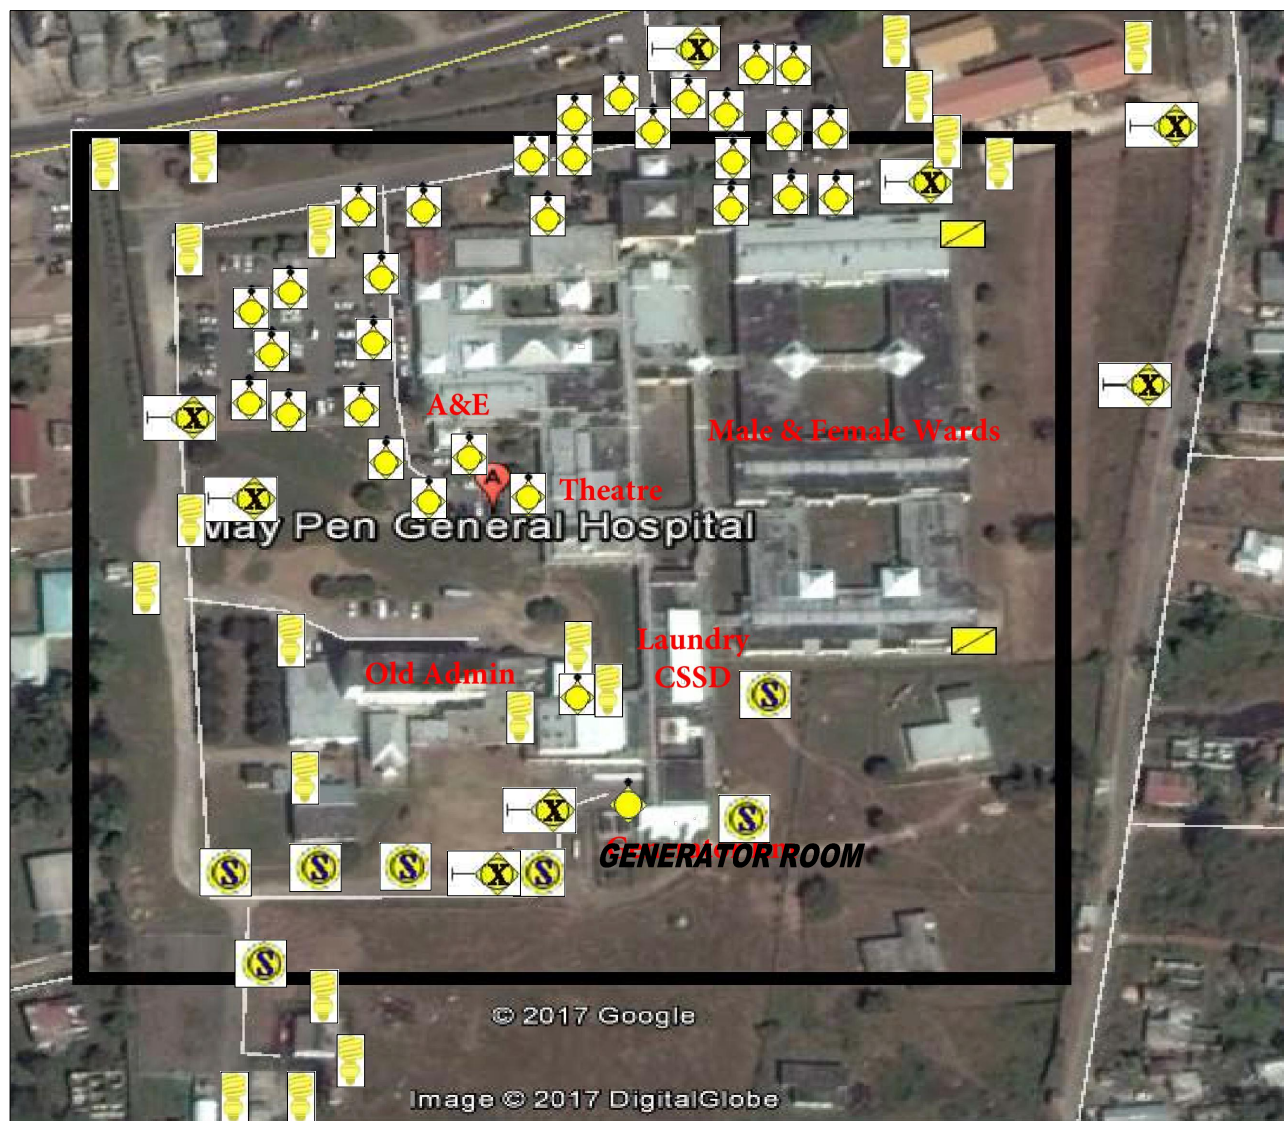

KEY

	65W DUST TO DAWN FLUORESCENT
	300W LED FLOOD LIGHTS
	SOLAR POLE MOUNTED LIGHT
	200 W MERCURY VAPOR
	50W LED FLOOD LAMPS



POWERGEN LTD.
Energy, Commerce and Engineering


PowerGen Limited
24 Derrymore Road, Kingston 10
Kingston, Jamaica, West Indies
Telephone: 876 754 2323
Fax: 876 906 4963
Email: info@powergen-jm.com
<http://www.powergen-jm.com>

LIGHTING LAYOUT - METER # 1171713

SITE LAYOUT

INVESTMENT GRADE ENERGY AUDIT FOR SIX HOSPITALS
(Project ID#: 00087974 (UNDP))
ENTITY: PETROLEUM CORPORATION OF JAMAICA
ADDRESS: 36 TRAFALGAR ROAD
KINGSTON 10, JAMAICA
CONTACT: 876-929-5380

**SOUTH REGIONAL
HEALTH AUTHORITY**
**MAY PEN GENERAL
HOSPITAL**
**1 MUIRHEAD AVE,
DENBIGH, CLARENDON,
Jamaica**

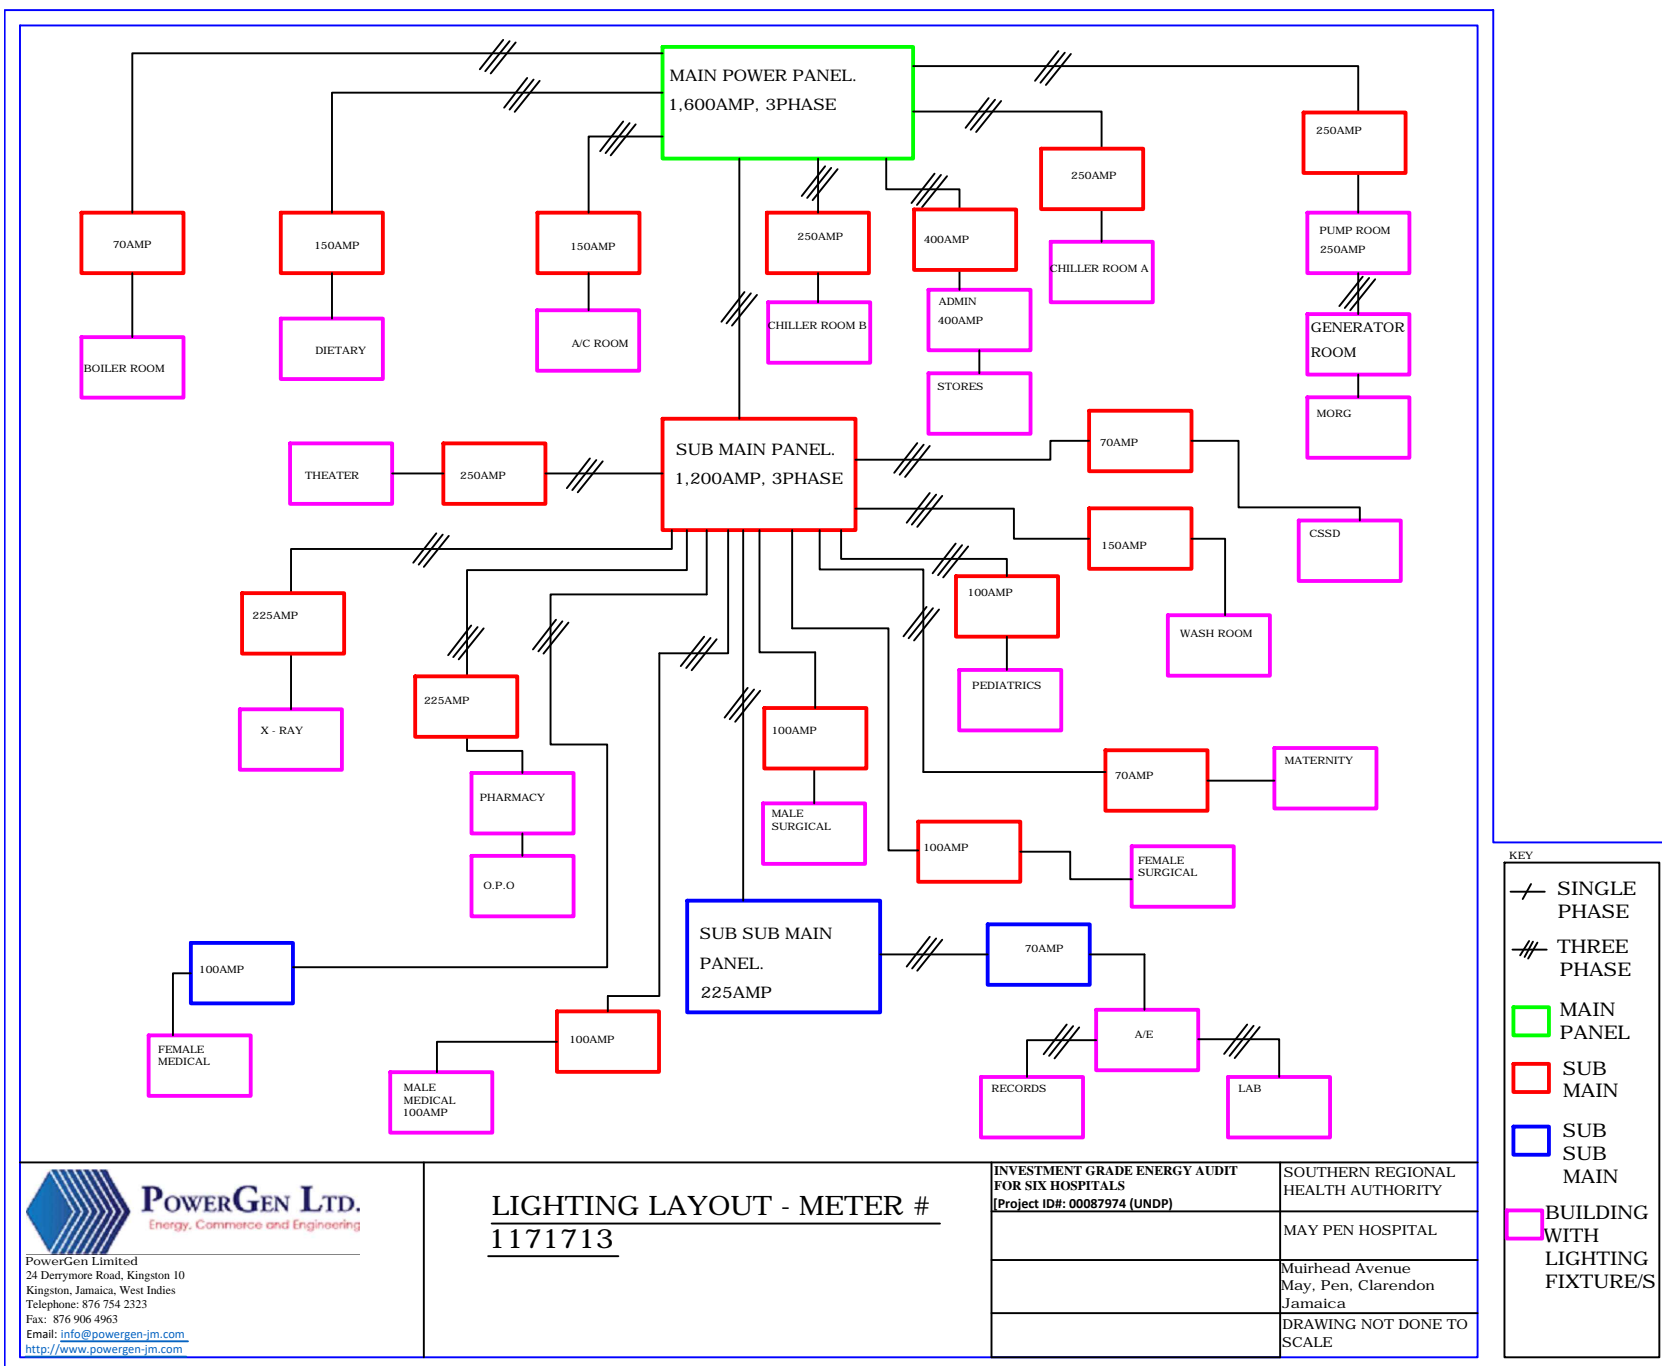

PowerGen Limited
24 Derrymore Road, Kingston 10
Kingston, Jamaica, West Indies
Telephone: 876 754 2323
Fax: 876 906 4963
Email: info@powergen-jm.com
<http://www.powergen-jm.com>


LIGHTING LAYOUT - METER # 1171713

INVESTMENT GRADE ENERGY AUDIT
FOR SIX HOSPITALS
(Project ID#: 00087974 (UNDP))

SOUTHERN REGIONAL
HEALTH AUTHORITY

MAY PEN HOSPITAL
Muirhead Avenue
May, Pen, Clarendon
Jamaica

DRAWING NOT DONE TO
SCALE

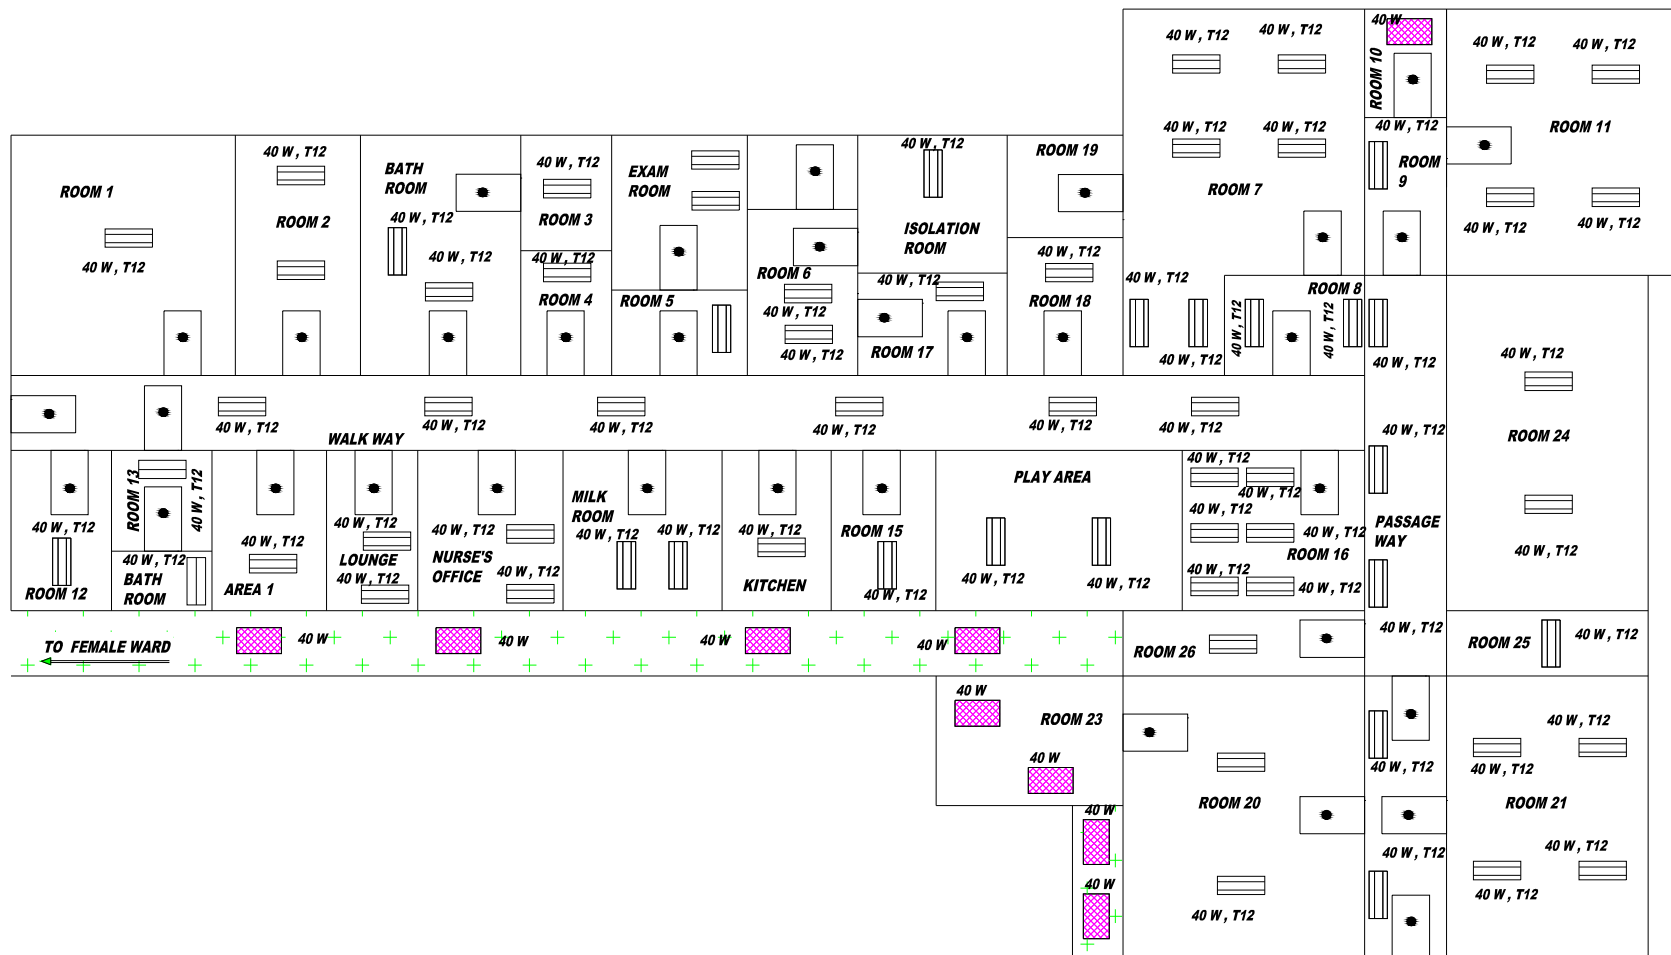

PowerGen Limited
 24 Derrymore Road, Kingston 10
 Kingston, Jamaica, West Indies
 Telephone: 876 754 2323
 Fax: 876 906 4963
 Email: info@powergen-jm.com
<http://www.powergen-jm.com>

LIGHTING LAYOUT - METER # 1171713

PEDIATRICS

INVESTMENT GRADE ENERGY AUDIT FOR SIX
 HOSPITALS
 [Project ID#: 00087974 (UNDP)]

ENTITY: PETROLEUM CORPORATION OF
 JAMAICA

ADDRESS: 36 TRAFALGAR ROAD
 KINGSTON 10, JAMAICA

CONTACT: 876-929-5380


**SOUTH REGIONAL
 HEALTH AUTHORITY**

**MAY PEN GENERAL
 HOSPITAL**

**1 MUIRHEAD AVE,
 DENBIGH, CLARENDON,
 Jamaica**

KEY

	DOOR
	CORRIDOR
	4 FT DOUBLE FLUORESCENT
	4 FT SINGLE FLUORESCENT
	CFL

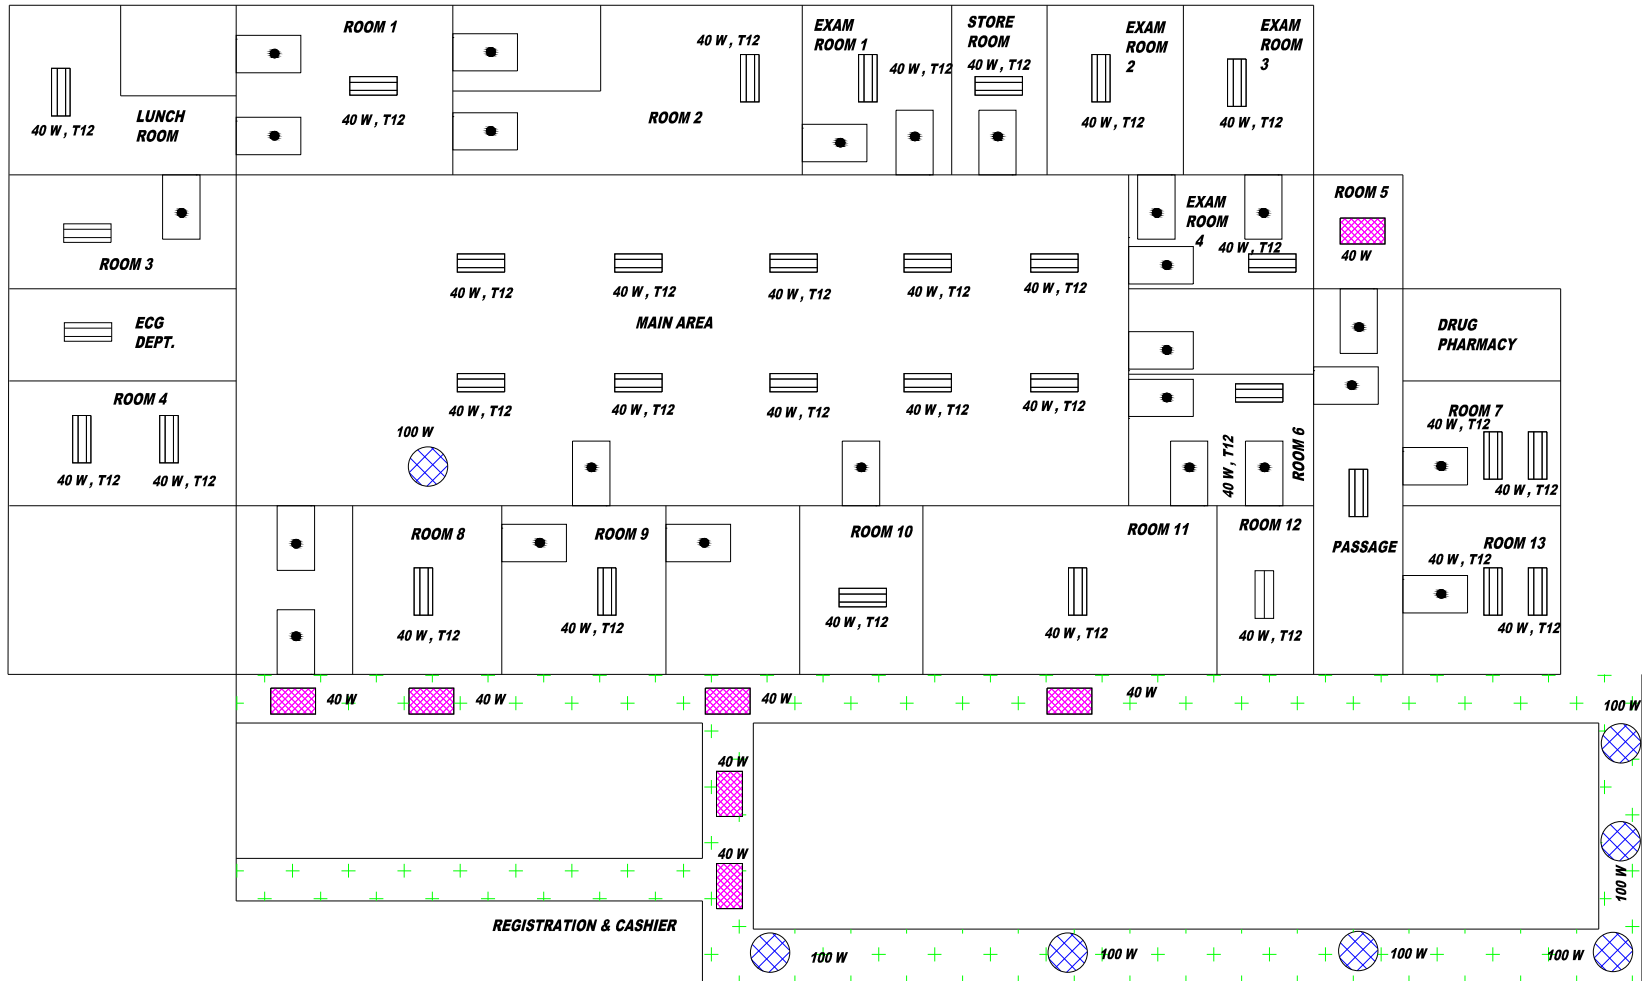

KEY

	DOOR
	CORRIDOR
	4 FT DOUBLE FLUORESCENT
	INCANDESCENT
	CFL



PowerGen Limited
 24 Derrymore Road, Kingston 10
 Kingston, Jamaica, West Indies
 Telephone: 876 754 2323
 Fax: 876 906 4963
 Email: info@powergen-jm.com
<http://www.powergen-jm.com>

LIGHTING LAYOUT - METER # 1171713

OUT-PATIENT DEPARTMENT

INVESTMENT GRADE ENERGY AUDIT FOR SIX
 HOSPITALS
 [Project ID#: 00087974 (UNDP)]

ENTITY: PETROLEUM CORPORATION OF
 JAMAICA

ADDRESS: 36 TRAFALGAR ROAD
 KINGSTON 10, JAMAICA


CONTACT: 876-929-5380

SOUTH REGIONAL
 HEALTH AUTHORITY

MAY PEN GENERAL
 HOSPITAL

1 MUIRHEAD AVE,
 DENBIGH, CLARENDON,
 Jamaica

SEE ADJACENT SECTION OF MATERNITY WARD ON SHEET 1

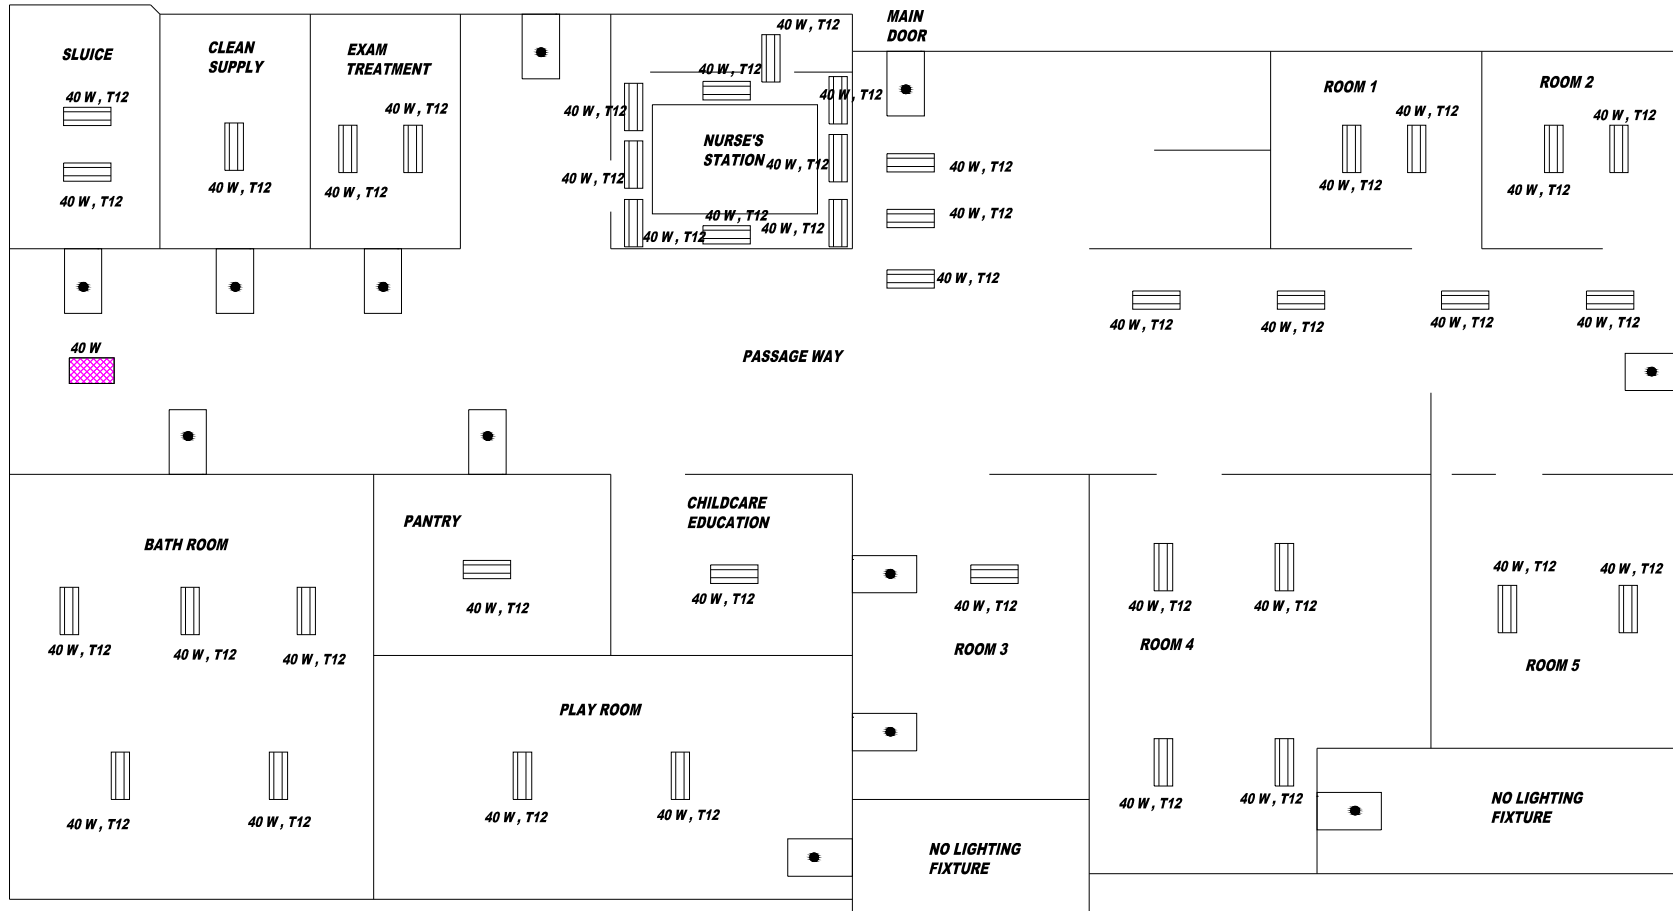

PowerGen Limited
24 Derrymore Road, Kingston 10
Kingston, Jamaica, West Indies
Telephone: 876 754 2323
Fax: 876 906 4963
Email: info@powergen-jm.com
<http://www.powergen-jm.com>


LIGHTING LAYOUT - METER # 1171713


MATERNITY WARD - SHEET 2

INVESTMENT GRADE ENERGY AUDIT FOR SIX
HOSPITALS
(Project ID#: 00087974 (UNDP))
ENTITY: PETROLEUM CORPORATION OF
JAMAICA
ADDRESS: 36 TRAFALGAR ROAD
KINGSTON 10, JAMAICA
CONTACT: 876-929-5380

**SOUTH REGIONAL
HEALTH AUTHORITY**
**MAY PEN GENERAL
HOSPITAL**
**1 MUIRHEAD AVE,
DENBIGH, CLARENDON,
Jamaica**

KEY

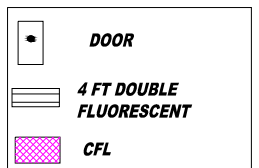

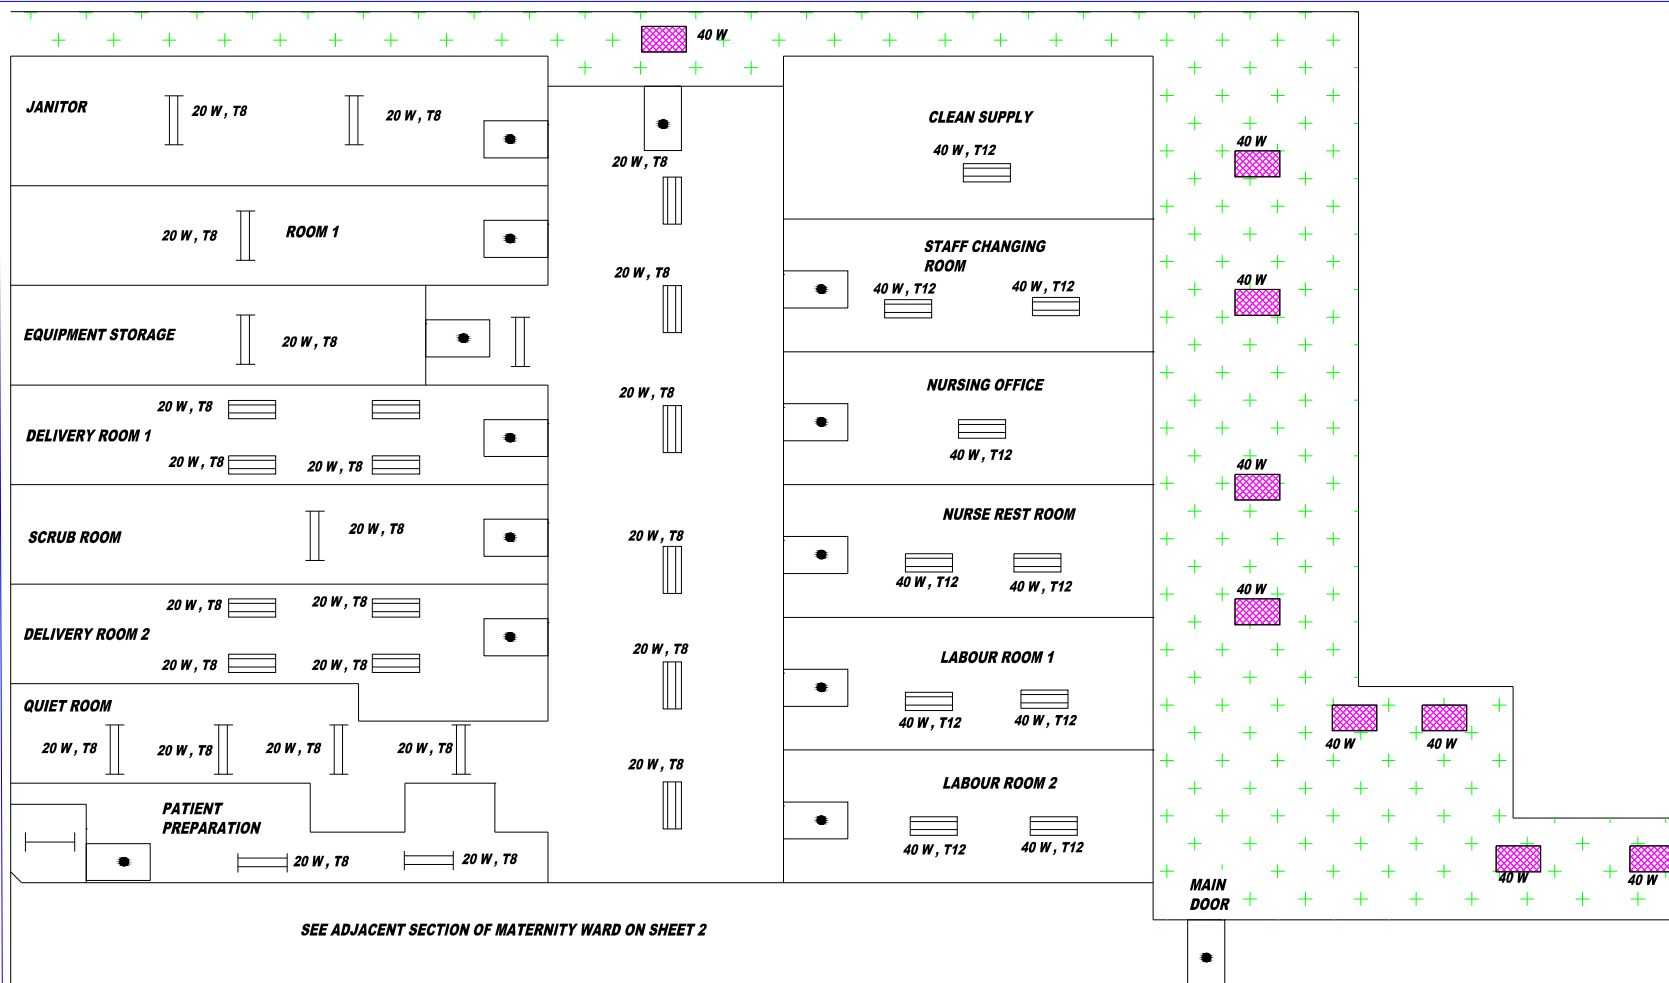

PowerGen Limited
24 Derrymore Road, Kingston 10
Kingston, Jamaica, West Indies
Telephone: 876 754 2323
Fax: 876 906 4963
Email: info@powergen-jm.com
<http://www.powergen-jm.com>

LIGHTING LAYOUT - METER # 1171713

MATERNITY WARD - SHEET 1

INVESTMENT GRADE ENERGY AUDIT FOR SIX
HOSPITALS
[Project ID#: 00087974 (UNDP)]

ENTITY: PETROLEUM CORPORATION OF
JAMAICA

ADDRESS: 36 TRAFALGAR ROAD
KINGSTON 10, JAMAICA

CONTACT: 876-929-5380


**SOUTH REGIONAL
HEALTH AUTHORITY**

**MAY PEN GENERAL
HOSPITAL**

**1 MUIRHEAD AVE,
DENBIGH, CLARENDON,
Jamaica**

KEY

	CORRIDOR
	DOOR
	2 FT SINGLE FLUORESCENT
	2 FT DOUBLE FLUORESCENT
	4 FT DOUBLE FLUORESCENT
	CFL

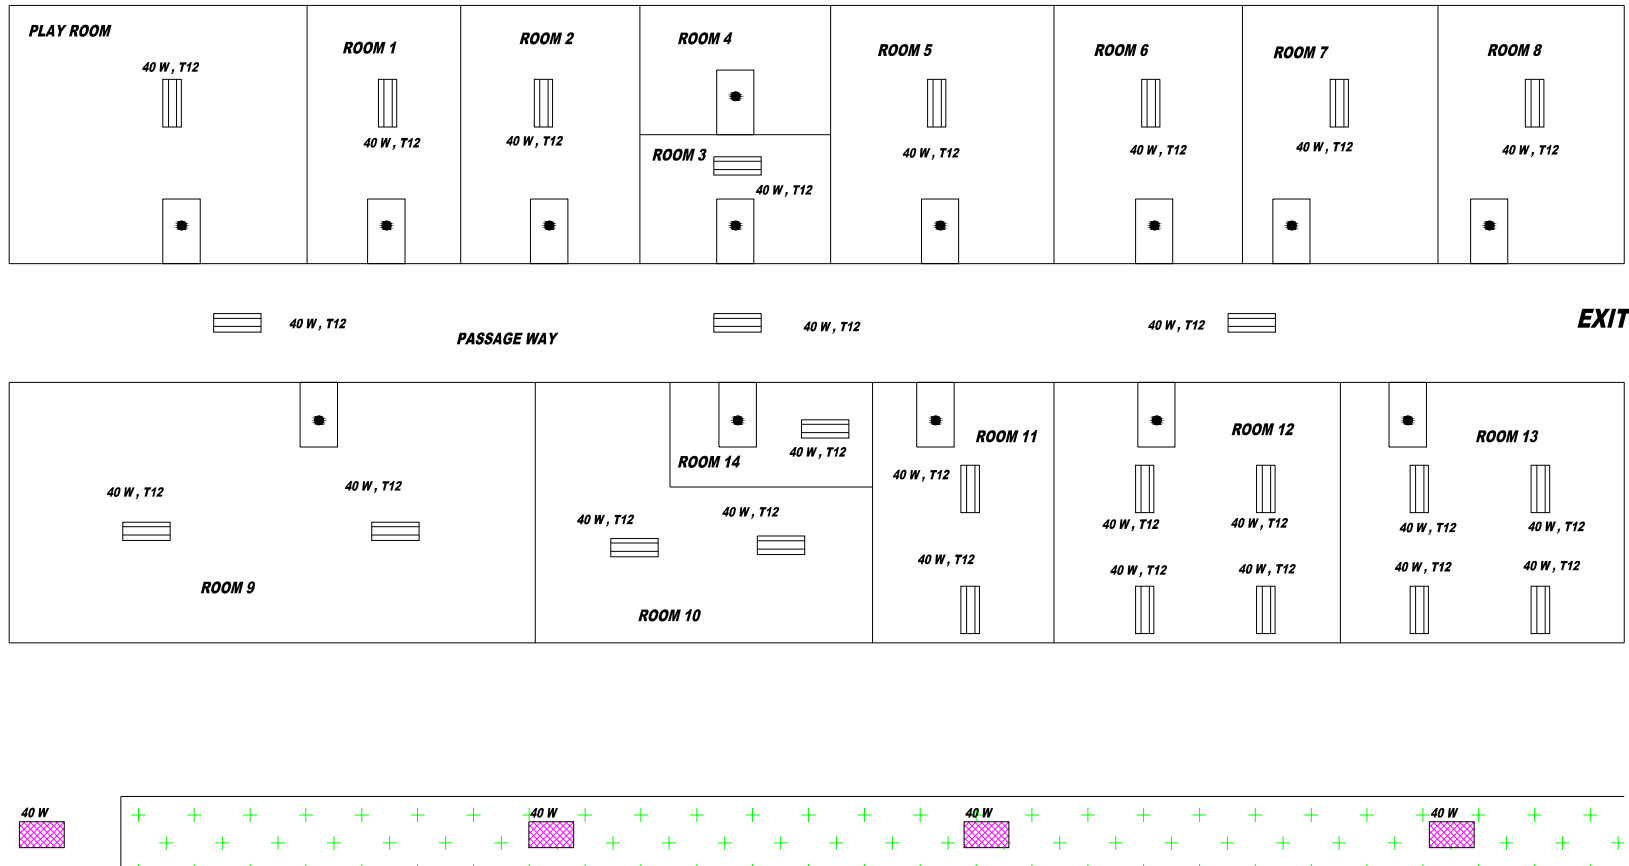

PowerGen Limited
 24 Derrymore Road, Kingston 10
 Kingston, Jamaica, West Indies
 Telephone: 876 754 2323
 Fax: 876 906 4963
 Email: info@powergen-jm.com
<http://www.powergen-jm.com>

LIGHTING LAYOUT - METER # 1171713

MALE MEDICAL WARD - SHEET 2

INVESTMENT GRADE ENERGY AUDIT FOR SIX
 HOSPITALS
 [Project ID#: 00087974 (UNDP)]

ENTITY: PETROLEUM CORPORATION OF
 JAMAICA

ADDRESS: 36 TRAFALGAR ROAD
 KINGSTON 10, JAMAICA

CONTACT: 876-929-5380

**SOUTH REGIONAL
 HEALTH AUTHORITY**


**MAY PEN GENERAL
 HOSPITAL**

**1 MUIRHEAD AVE,
 DENBIGH, CLARENDON,
 Jamaica**

KEY

	DOOR
	CORRIDOR
	2 FT SINGLE FLUORESCENT
	4 FT DOUBLE FLUORESCENT
	CFL

SEE MALE MEDICAL WARD - SHEET 2

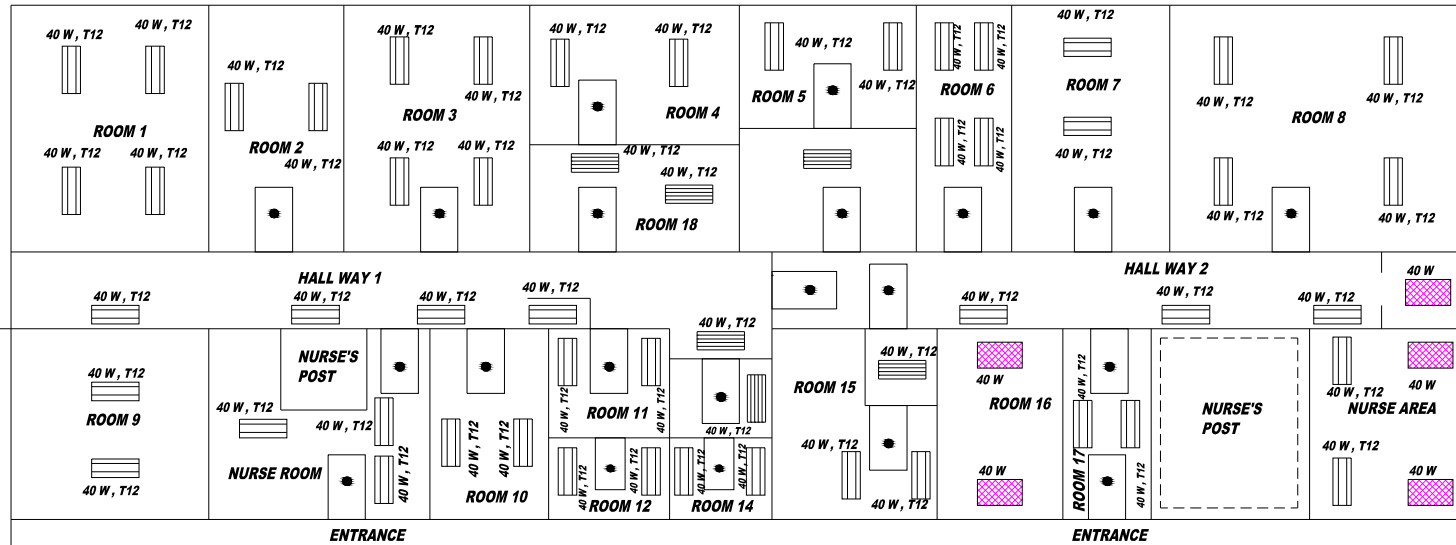

KEY

	DOOR
	4 FT DOUBLE FLUORESCENT
	4 FT QUAD FLUORESCENT
	CFL



PowerGen Limited
24 Derrymore Road, Kingston 10
Kingston, Jamaica, West Indies
Telephone: 876 754 2323
Fax: 876 906 4963
Email: info@powergen-jm.com
<http://www.powergen-jm.com>

LIGHTING LAYOUT - METER # 1171713

MALE MEDICAL WARD - SHEET 1

INVESTMENT GRADE ENERGY AUDIT FOR SIX
HOSPITALS
(Project ID#: 00087974 (UNDP))

ENTITY: PETROLEUM CORPORATION OF
JAMAICA


ADDRESS: 36 TRAFALGAR ROAD
KINGSTON 10, JAMAICA

CONTACT: 876-929-5380

**SOUTH REGIONAL
HEALTH AUTHORITY**

**MAY PEN GENERAL
HOSPITAL**

**1 MUIRHEAD AVE,
DENBIGH, CLARENDON,
Jamaica**

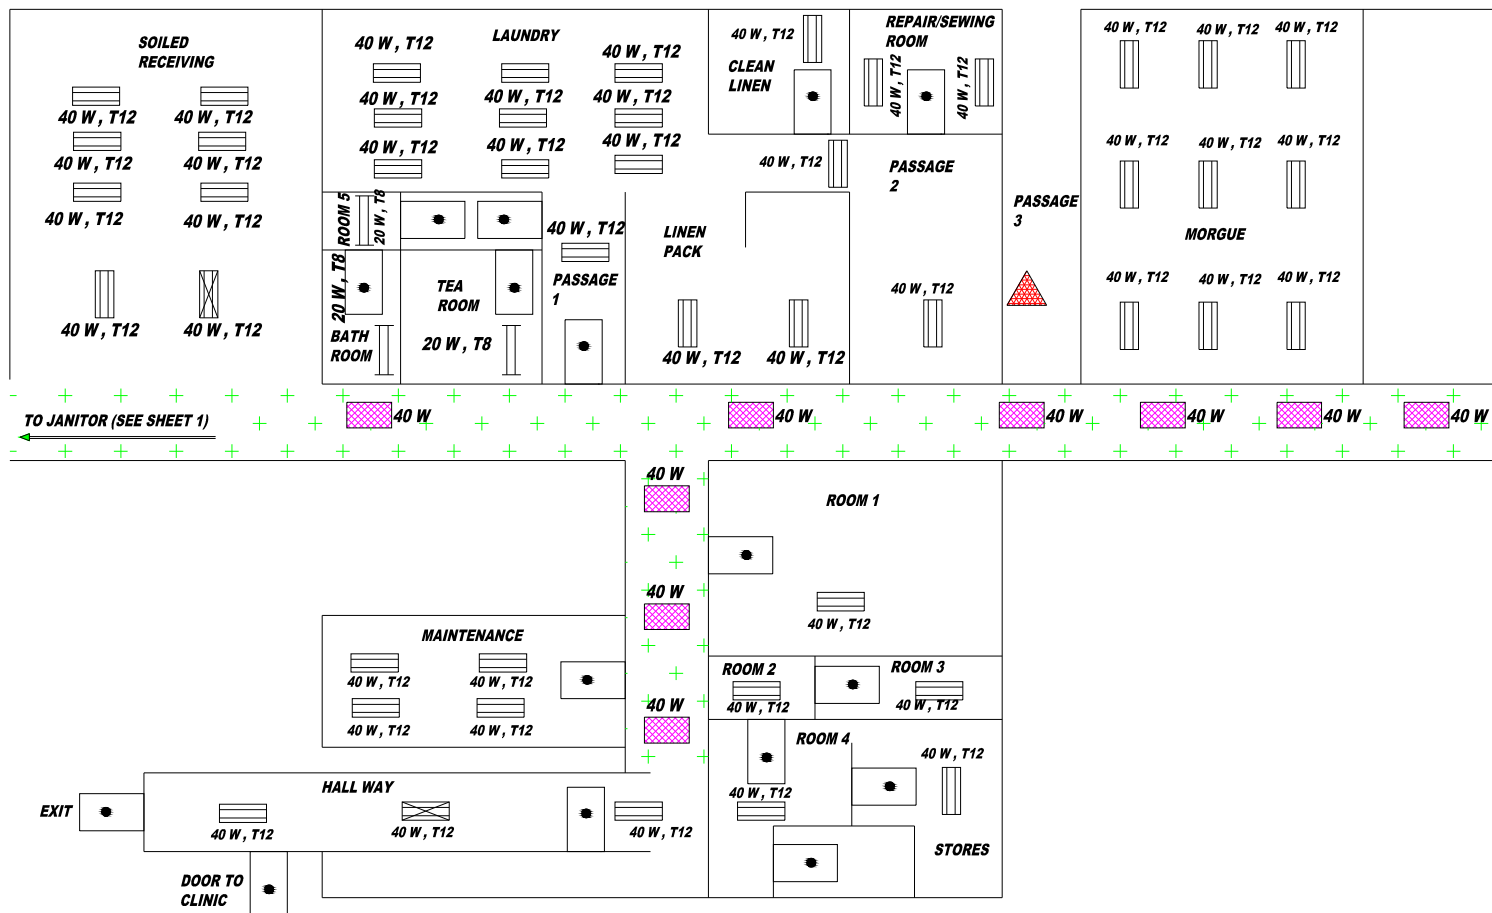

KEY

	CORRIDOR
	DOOR
	DUSK TO DAWN
	MISSING 4 FT DOUBLE FLUORESCENT
	2 FT DOUBLE FLUORESCENT
	4 FT DOUBLE FLUORESCENT
	CFL



PowerGen Limited
 24 Derrymore Road, Kingston 10
 Kingston, Jamaica, West Indies
 Telephone: 876 754 2323
 Fax: 876 906 4963
 Email: info@powergen-jm.com
<http://www.powergen-jm.com>

LIGHTING LAYOUT - METER # 1171713

MAINTENANCE AND LAUNDRY - SHEET 2

INVESTMENT GRADE ENERGY AUDIT FOR SIX
 HOSPITALS
 (Project ID#: 00087974 (UNDP))

ENTITY: PETROLEUM CORPORATION OF
 JAMAICA


ADDRESS: 36 TRAFALGAR ROAD
 KINGSTON 10, JAMAICA

CONTACT: 876-929-5380

**SOUTH REGIONAL
 HEALTH AUTHORITY**

**MAY PEN GENERAL
 HOSPITAL**

**1 MUIRHEAD AVE,
 DENBIGH, CLARENDON,
 Jamaica**

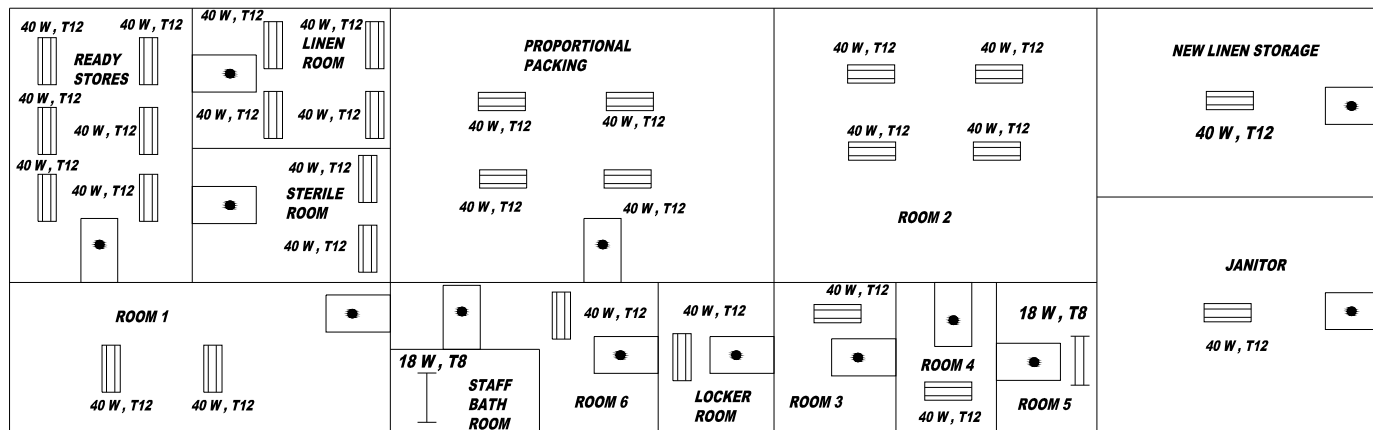

PowerGen Limited
24 Derrymore Road, Kingston 10
Kingston, Jamaica, West Indies
Telephone: 876 754 2323
Fax: 876 906 4963
Email: info@powergen-jm.com
<http://www.powergen-jm.com>

LIGHTING LAYOUT - METER # 1171713

MAINTENANCE AND LAUNDRY - SHEET 1

INVESTMENT GRADE ENERGY AUDIT FOR SIX
HOSPITALS
[Project ID#: 00087974 (UNDP)]

ENTITY: PETROLEUM CORPORATION OF
JAMAICA

ADDRESS: 36 TRAFALGAR ROAD
KINGSTON 10, JAMAICA


CONTACT: 876-929-5380


**SOUTH REGIONAL
HEALTH AUTHORITY**

**MAY PEN GENERAL
HOSPITAL**

**1 MUIRHEAD AVE,
DENBIGH, CLARENDON,
Jamaica**

KEY

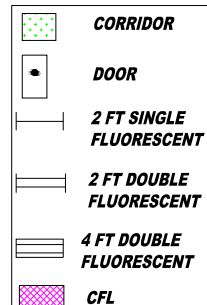

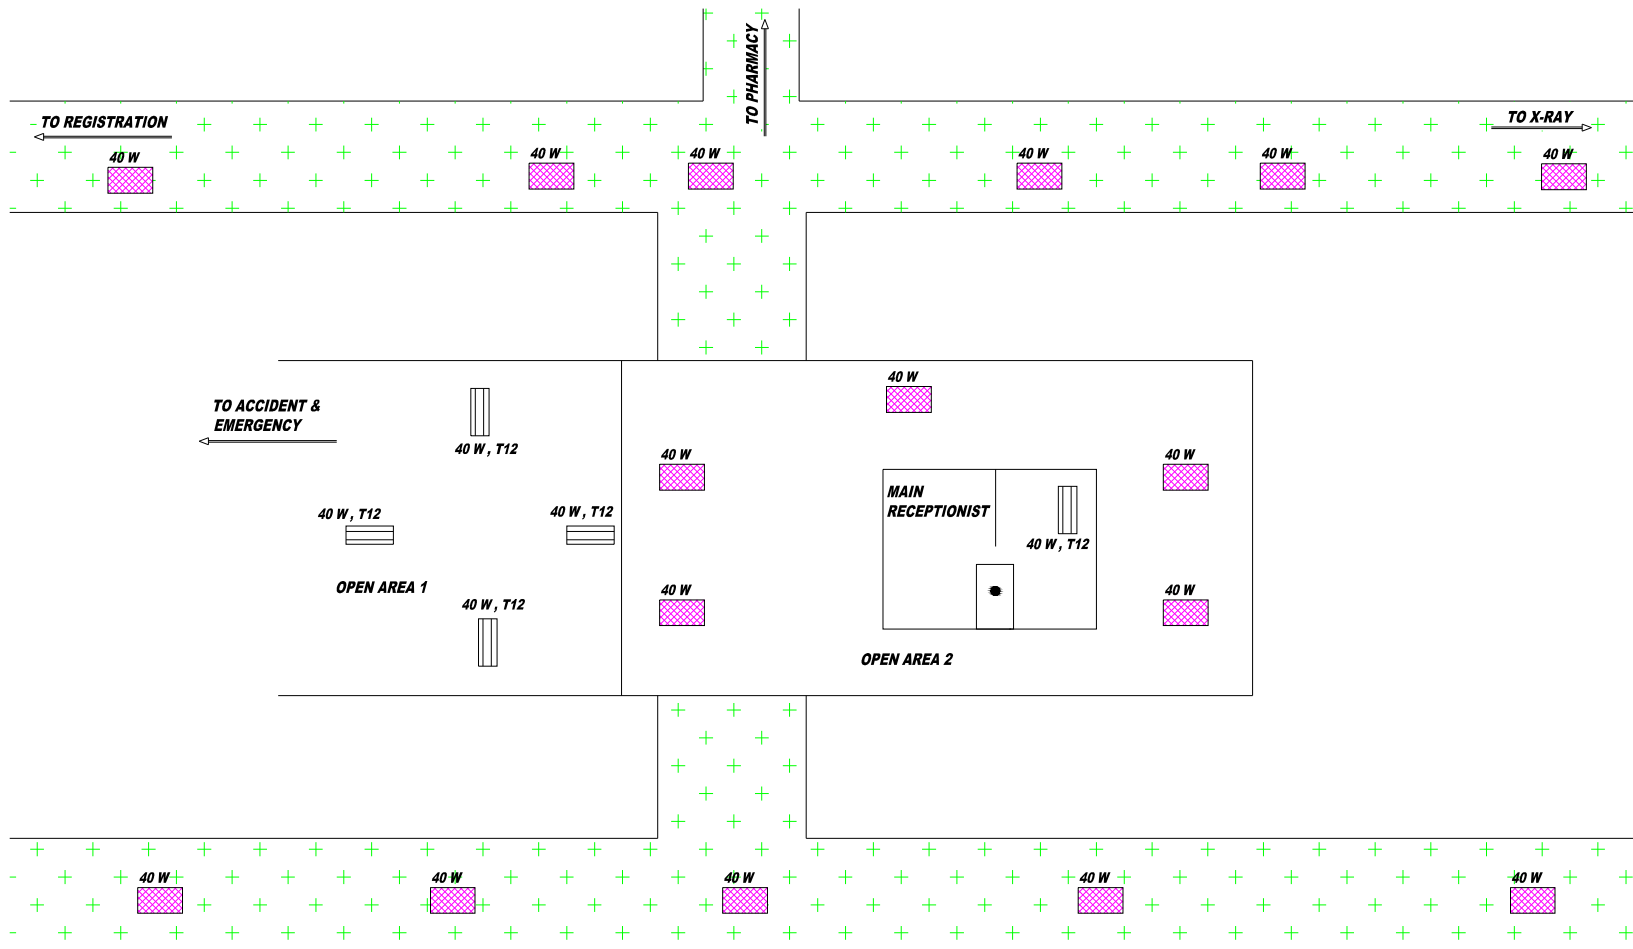

PowerGen Limited
 24 Derrymore Road, Kingston 10
 Kingston, Jamaica, West Indies
 Telephone: 876 754 2323
 Fax: 876 906 4963
 Email: info@powergen-jm.com
<http://www.powergen-jm.com>

LIGHTING LAYOUT - METER # 1171713

MAIN WAITING AREA

INVESTMENT GRADE ENERGY AUDIT FOR SIX
 HOSPITALS
 (Project ID#: 00087974 (UNDP))

ENTITY: PETROLEUM CORPORATION OF
 JAMAICA

ADDRESS: 36 TRAFALGAR ROAD
 KINGSTON 10, JAMAICA

CONTACT: 876-929-5380


**SOUTH REGIONAL
 HEALTH AUTHORITY**

**MAY PEN GENERAL
 HOSPITAL**

**1 MUIRHEAD AVE,
 DENBIGH, CLARENDON,
 Jamaica**

KEY

	CORRIDOR
	DOOR
	4 FT DOUBLE FLUORESCENT
	CFL

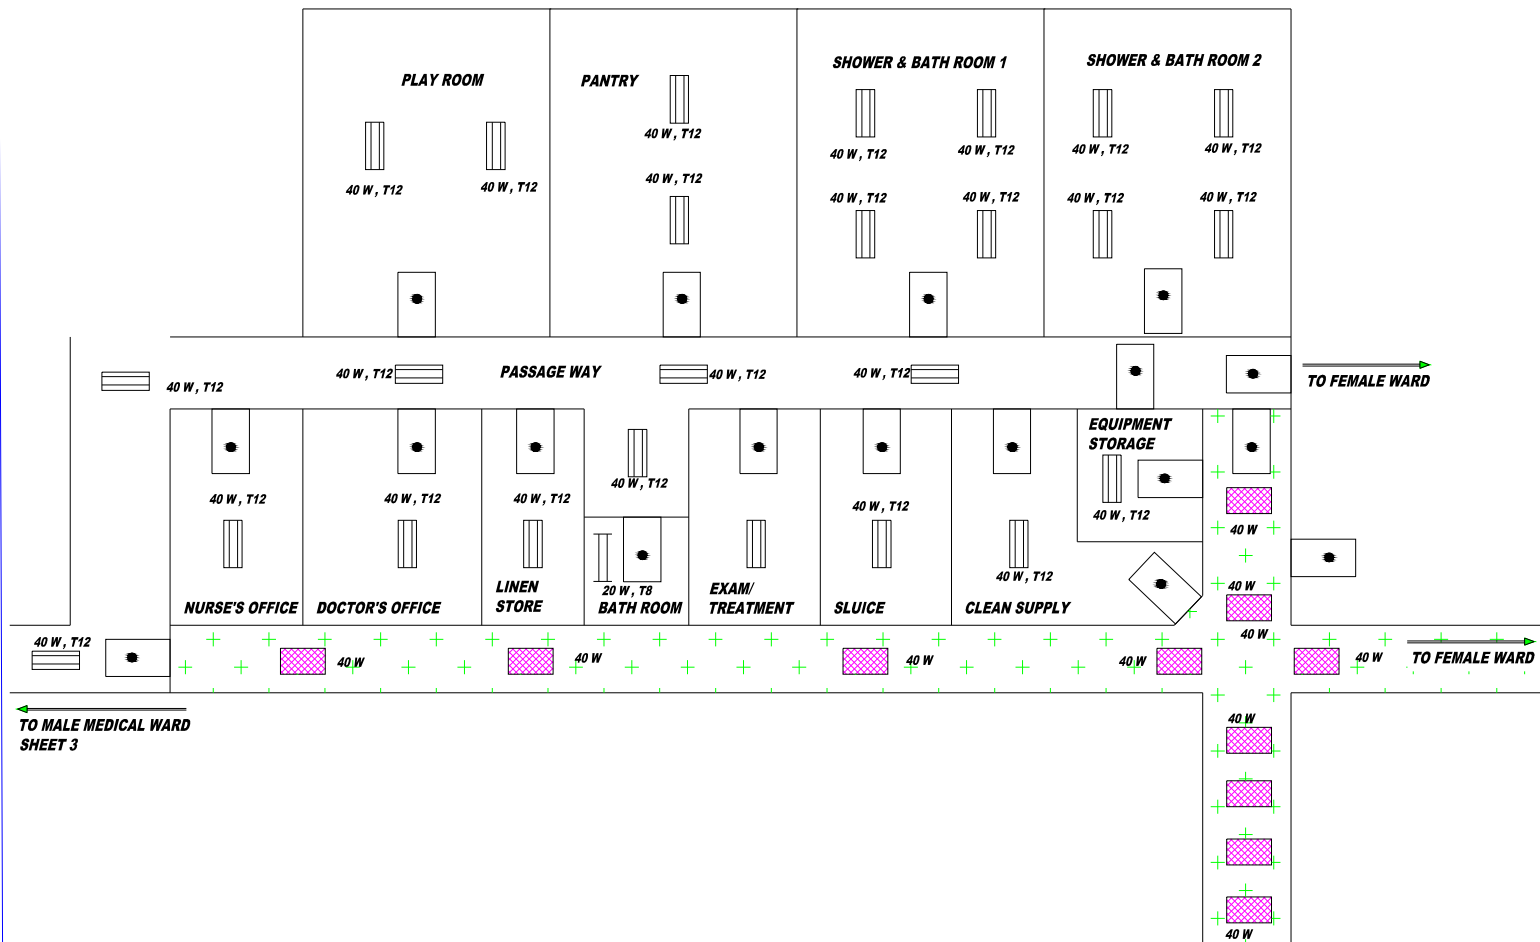

PowerGen Limited
24 Derrymore Road, Kingston 10
Kingston, Jamaica, West Indies
Telephone: 876 754 2323
Fax: 876 906 4963
Email: info@powergen-jm.com
<http://www.powergen-jm.com>

LIGHTING LAYOUT - METER # 1171713

MALE SURGICAL

INVESTMENT GRADE ENERGY AUDIT FOR SIX
HOSPITALS
[Project ID#: 00087974 (UNDP)]

ENTITY: PETROLEUM CORPORATION OF
JAMAICA

ADDRESS: 36 TRAFALGAR ROAD
KINGSTON 10, JAMAICA

CONTACT: 876-929-5380


**SOUTH REGIONAL
HEALTH AUTHORITY**

**MAY PEN GENERAL
HOSPITAL**

**1 MUIRHEAD AVE,
DENBIGH, CLARENDON,
Jamaica**

KEY

	DOOR
	CORRIDOR
	2 FT DOUBLE FLUORESCENT
	4 FT DOUBLE FLUORESCENT
	CFL

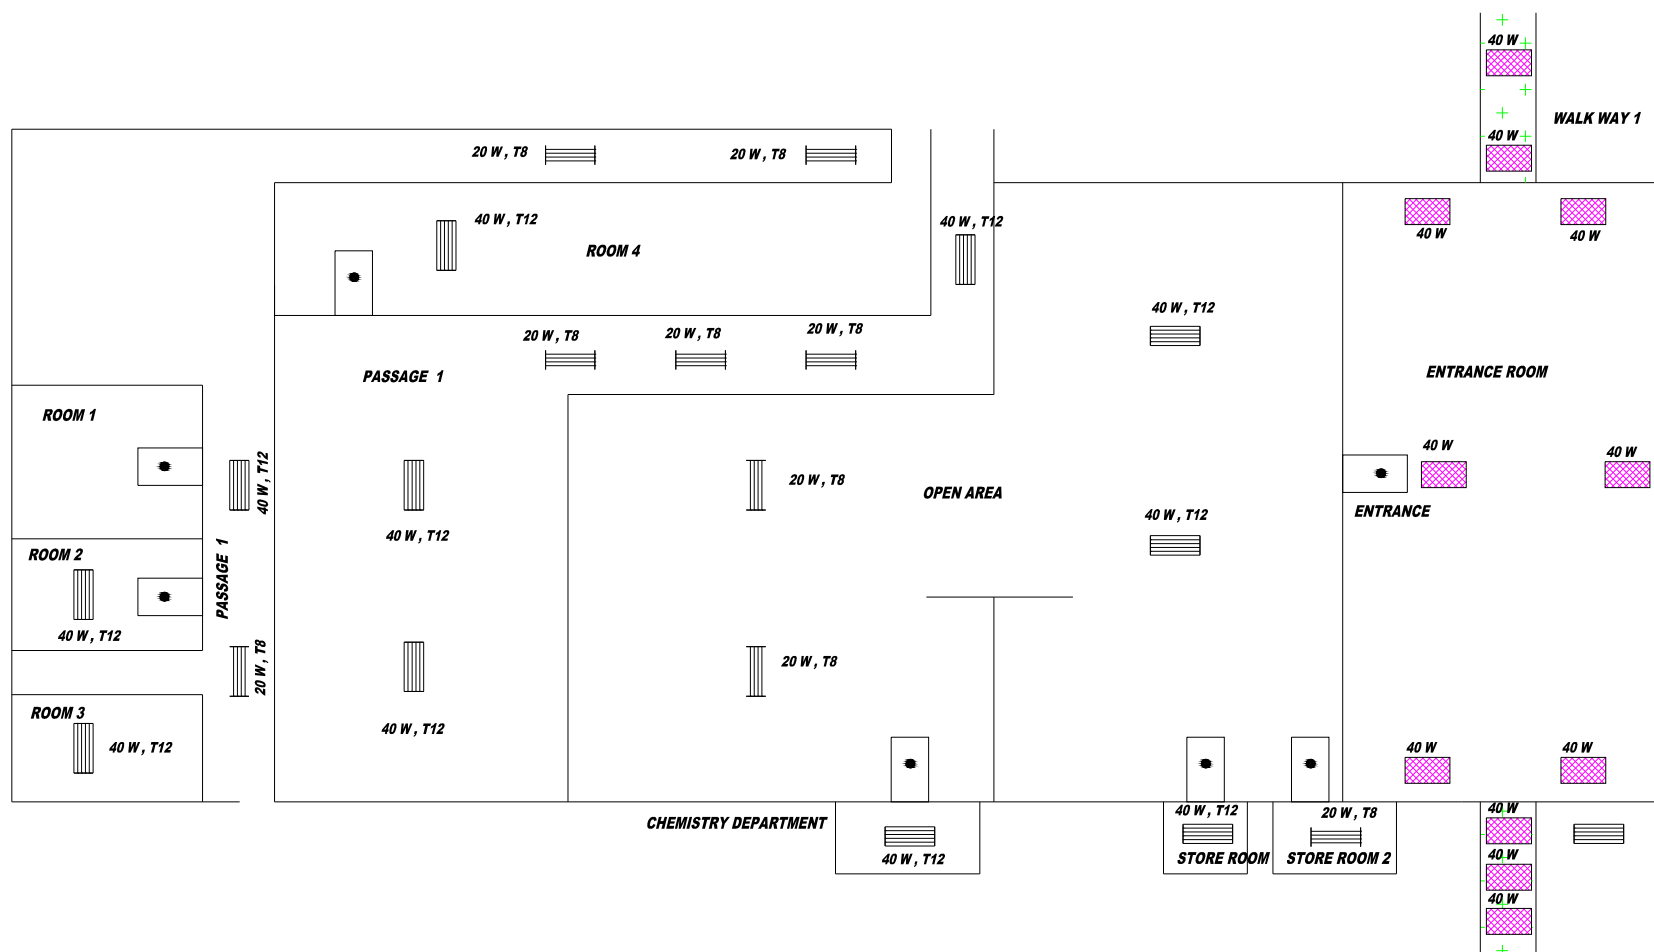

KEY

	DOOR
	CORRIDOR
	2 FT QUAD FLUORESCENT
	4 FT QUAD FLUORESCENT
	CFL



PowerGen Limited
24 Derrymore Road, Kingston 10
Kingston, Jamaica, West Indies
Telephone: 876 754 2323
Fax: 876 906 4963
Email: info@powergen-jm.com
<http://www.powergen-jm.com>

LIGHTING LAYOUT - METER # 1171713

LABORATORY

INVESTMENT GRADE ENERGY AUDIT FOR SIX
HOSPITALS
[Project ID#: 00087974 (UNDP)]

ENTITY: PETROLEUM CORPORATION OF
JAMAICA


ADDRESS: 36 TRAFALGAR ROAD
KINGSTON 10, JAMAICA

CONTACT: 876-929-5380

**SOUTH REGIONAL
HEALTH AUTHORITY**

**MAY PEN GENERAL
HOSPITAL**

**1 MUIRHEAD AVE,
DENBIGH, CLARENDON,
Jamaica**

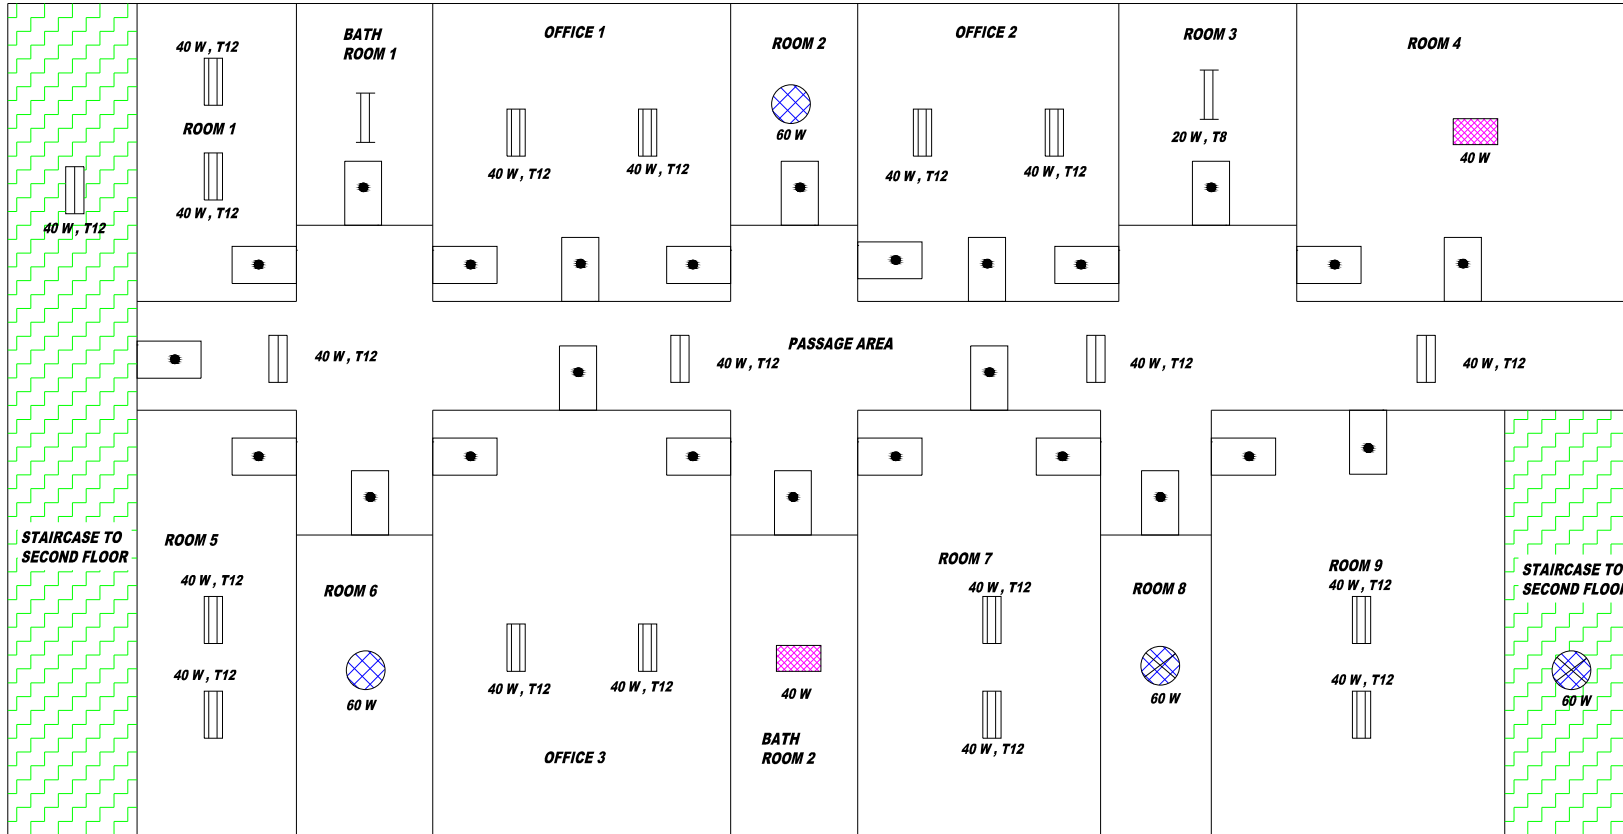

KEY	
	STAIRCASE
	DOOR
	2 FT DOUBLE FLUORESCENT
	4 FT SINGLE FLUORESCENT
	4 FT DOUBLE FLUORESCENT
	CFL
	INCANDESCENT
	MISSING INCANDESCENT




PowerGen Limited
 24 Derrymore Road, Kingston 10
 Kingston, Jamaica, West Indies
 Telephone: 876 754 2323
 Fax: 876 906 4963
 Email: info@powergen-jm.com
<http://www.powergen-jm.com>

LIGHTING LAYOUT - METER # 1171713

HEALTH CENTRE - THIRD FLOOR

INVESTMENT GRADE ENERGY AUDIT FOR SIX HOSPITALS
 [Project ID#: 00087974 (UNDP)]
 ENTITY: PETROLEUM CORPORATION OF JAMAICA
 ADDRESS: 36 TRAFALGAR ROAD
 KINGSTON 10, JAMAICA
 CONTACT: 876-929-5380

SOUTH REGIONAL HEALTH AUTHORITY
MAY PEN GENERAL HOSPITAL
1 MUIRHEAD AVE,
DENBIGH, CLARENDON,
Jamaica

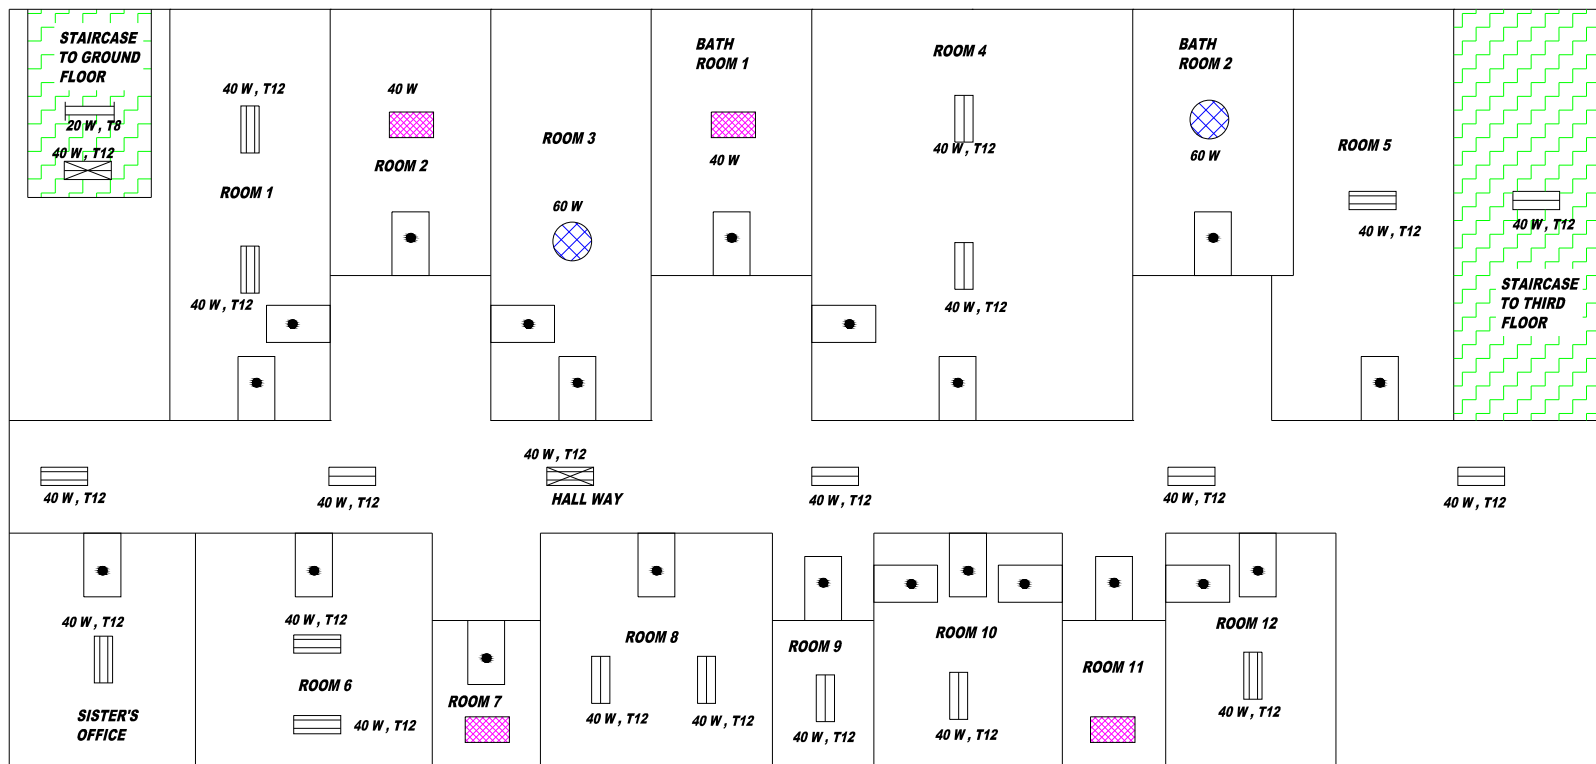

KEY

	STAIRCASE
	DOOR
	MISSING 4 FT DOUBLE FLUORESCENT
	2 FT DOUBLE FLUORESCENT
	4 FT SINGLE FLUORESCENT
	MISSING 4 FT SINGLE FLUORESCENT
	4 FT DOUBLE FLUORESCENT
	CFL
	INCANDESCENT



PowerGen Limited
24 Derrymore Road, Kingston 10
Kingston, Jamaica, West Indies
Telephone: 876 754 2323
Fax: 876 906 4963
Email: info@powergen-jm.com
<http://www.powergen-jm.com>

LIGHTING LAYOUT - METER # 1171713

HEALTH CENTRE - SECOND FLOOR

INVESTMENT GRADE ENERGY AUDIT FOR SIX
HOSPITALS
[Project ID#: 00087974 (UNDP)]

ENTITY: PETROLEUM CORPORATION OF
JAMAICA

ADDRESS: 36 TRAFALGAR ROAD
KINGSTON 10, JAMAICA

CONTACT: 876-929-5380

SOUTH REGIONAL
HEALTH AUTHORITY

MAY PEN GENERAL
HOSPITAL

1 MUIRHEAD AVE,
DENBIGH, CLARENDON,
Jamaica