


- 1- DO NOT SCALE THIS DRAWINGS (DIMENSIONS SHOULD BE CALCULATED NEVER SCALED)
- 2- ALL DIMENSIONS ARE IN MILLIMETER UNLESS OTHERWISE INDICATED.
- 3- ALL LEVELS ARE IN METERS UNLESS OTHERWISE INDICATED.
- 4- THIS DWG. IS TO BE READ IN CONJUNCTION WITH ALL OTHER ARCHITECTURAL, STRUCTURAL, ELECTRICAL, MECHANICAL, B.B.O.
- 5- LEVELS ON ARCHITECTURAL DRAWINGS ARE FOR INFORMATION ONLY THE FINISH FLOOR LEVEL (F.F.L) IN THE ARCHITECTURAL DRAWINGS IS THE BASIS OF ALL LEVELS IN ALL OTHER TRADES (STRUCTURAL, ELECTRICAL, MECHANICAL,...)

Warehouse F.F.L $\pm 0.00 = 1125.135$

HAZARDOUS STORE	
F.F.L: $\pm 0.00 = 1124.200$	

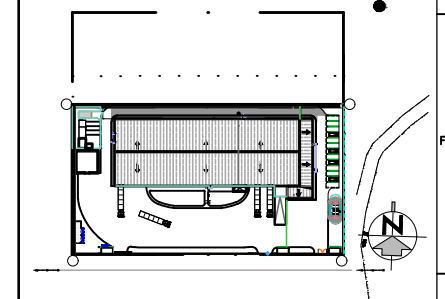

RE					
RE					
RE					
RE					
RE					
0	05-27-98	ISSUED FOR BOX DD	A.YASSER	HLANER	HLANER
INDEX	DATE	DESCRIPTION	ISSUED BY	CHECKED BY	APPROVED BY

THIS DRAWING IS THE PROPERTY OF COMBOS-E
AND MUST NOT BE REPRODUCED OR ITS CONTENTS DIVULGED WITHOUT WRITTEN PERMISSION

CLIENT



MAIN CONSULTANT

COSMOS E
engineering

COSMOS-E
 ENGINEERS & CONSULTANTS

LOCAL CONSULTANT


 **NYIKA ENGINEERING & TECHNICAL SERVICES (PVT) LTD**
1 GARDEN ROAD, HARARE, ZIMBABWE
E-mail: gnyika@gmail.com

PROJECT TITLE
ZIMBABWE (MUTARE) MEDICAL WAREHOUSE PROJECT


DRAWING TITLE	HAZARDOUSE STORE
---------------	------------------

PROJECT NO. Z2016	SCALE: 1:100
----------------------	-----------------

DRAWING NO.		72016	200	ADB	001	0
PROJECT NUMBER		BUILDING NO.	DOC. DESCRIPTION	DOC. NUMBER	REV.	

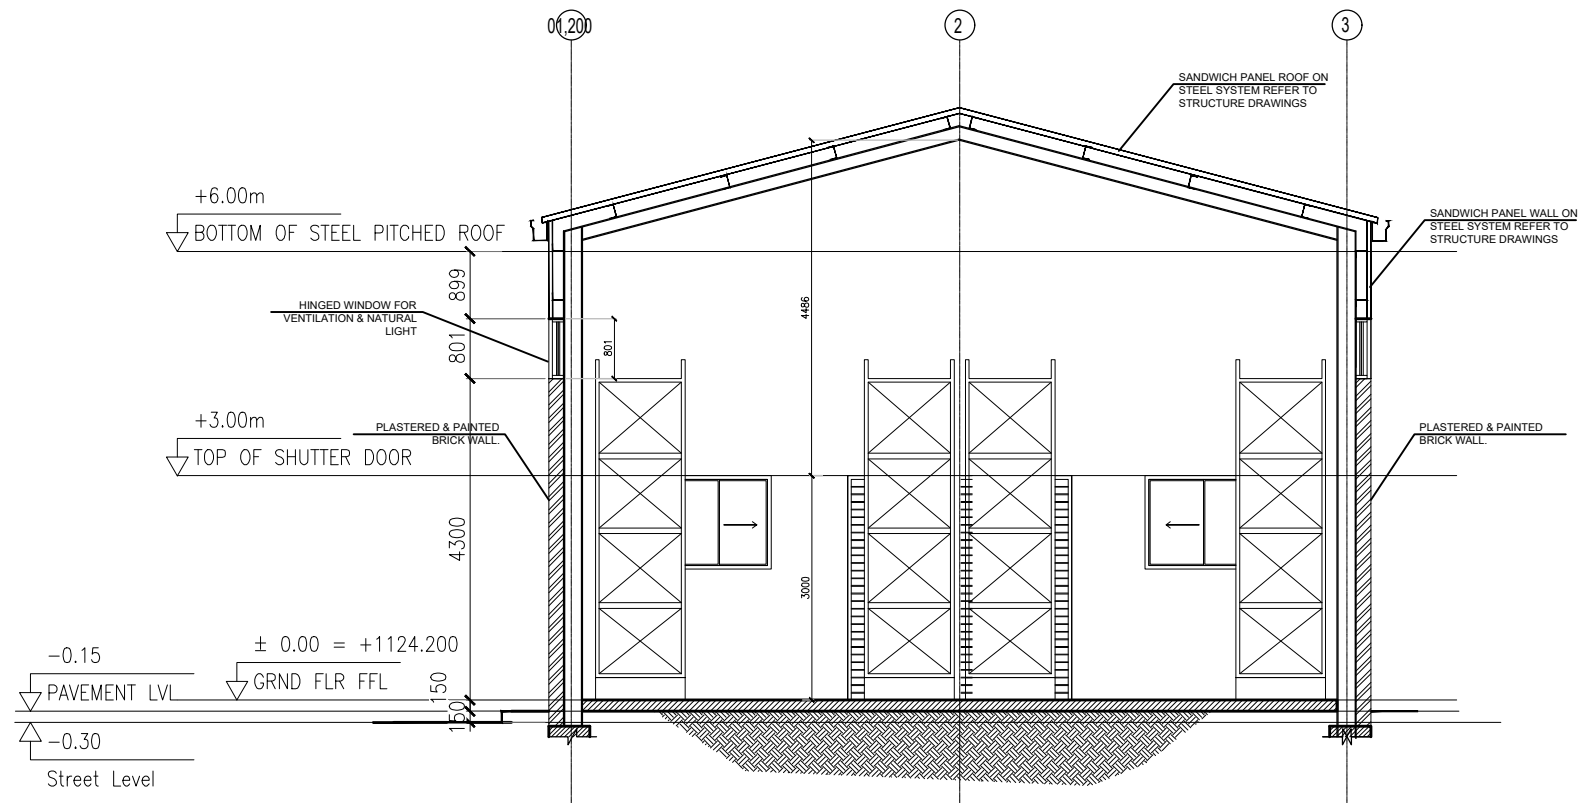


1 SECTION A-A
SCALE 1:100

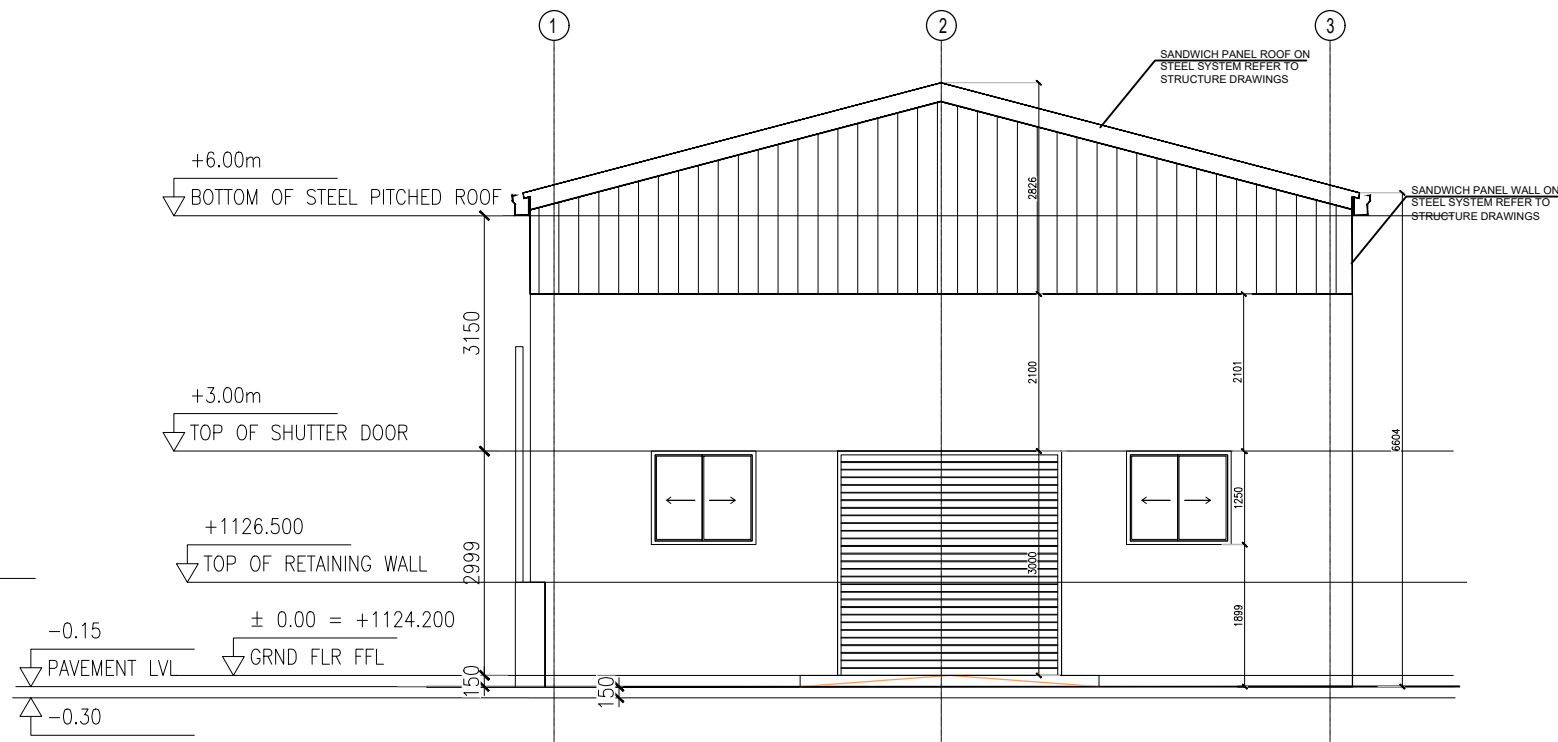


1 ELEVATION 1
SCALE 1:100

1- DO NOT SCALE THIS DRAWINGS (DIMENSIONS SHOULD BE CALCULATED NEVER SCALED).
2- ALL DIMENSIONS ARE IN MILLIMETER UNLESS OTHERWISE INDICATED.
3- ALL LEVELS ARE IN METERS UNLESS OTHERWISE INDICATED.
4- THIS DWG. IS TO BE READ IN CONJUNCTION WITH ALL OTHER ARCHITECTURAL, STRUCTURAL, ELECTRICAL, MECHANICAL & B.O.C.
5- LEVELS ON ARCHITECTURAL DRAWINGS ARE FOR INFORMATION ONLY. THE FINISH FLOOR LEVEL (F.F.L) IN THE ARCHITECTURAL DRAWINGS IS THE BASIS OF ALL LEVELS IN ALL OTHER TRADES (STRUCTURAL, ELECTRICAL, MECHANICAL...)


Warehouse F.F.L $\pm 0.00 = 1125.135$
HAZARDOUS STORE
F.F.L: $\pm 0.00 = 1124.200$

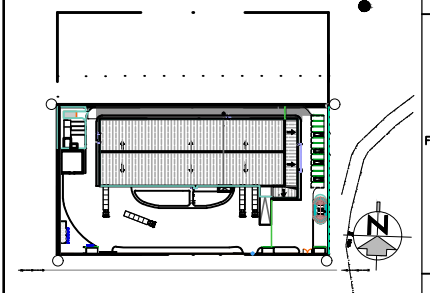

NO					
RD					
RD					
RD					
RD					
NO	ISSUED FOR BOM DO	AYABER	HLABER	HLABER	
NO	DATE	DESCRIPTION	DESIGNED BY	CHECKED BY	APPROVED BY
THIS DRAWING IS THE PROPERTY OF COSMOS-E AND MUST NOT BE REPRODUCED OR ITS CONTENTS SHARED WITHOUT WRITTEN PERMISSION					
CLIENT					
					
MAIN CONSULTANT					
					
LOCAL CONSULTANT					
					
PROJECT TITLE					
ZIMBABWE (MUTARE) MEDICAL WAREHOUSE PROJECT					
DRAWING TITLE					
HAZARDOUSE STORE					
PROJECT NO.		SCALE:			
Z2016					
DRAWING NO.		Z120116-21010-A1B1-0102-0			

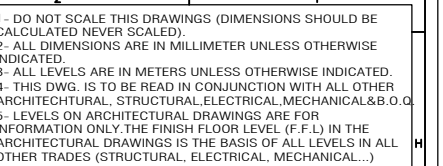

HAZARDOUS STORE

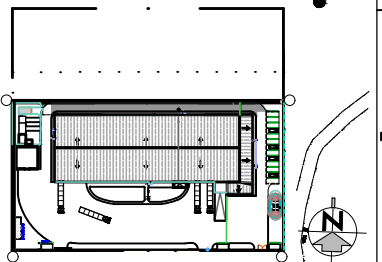

FIRE ESCAPE & PROTECTION SYSTEM LEGEND	
	FIRE RATING WALL 2-HOURS
	FIRE RATING WALL 1-HOUR
	90 MINUTES FIRE RATED DOOR WITH SELF CLOSING LATCH
	45 MINUTES FIRE RATED DOOR WITH SELF CLOSING LATCH
	DIRECTIONAL EXIT SIGN-ONE WAY
	OVERALL TRAVEL DISTANCE
	TRAVEL DISTANCE WITHIN THE SPACE
	DIAGONAL DISTANCE
	COMMON PATH WITHIN THE SPACE

RS					C
RS					
RS					
RS					
RS					
0	06-07-08	ISSUED FOR SOE DOE	LYASER	KASBER	KASBER
REQ	DATE	DESCRIPTION	ISSUED BY	CREATED BY	APPROVED BY

THIS DRAWING IS THE PROPERTY OF COMMOB-E
AND MUST NOT BE REPRODUCED OR ITS CONTENTS DIVULGED WITHOUT WRITTEN PERMISSION

CLIENT _____



MAIN CONSULTANT

COSMOS E


LOCAL CONSULTANT

 **NYIKA ENGINEERING & TECHNICAL SERVICES (PVT) LTD**
1 GARDEN ROAD, HARARE, ZIMBABWE
E-mail: info@nyika.co.zw

PROJECT TITLE	ZIMBABWE (MUTARE) MEDICAL WAREHOUSE PROJECT
---------------	--

DRAWING TITLE	A
CEILING PLAN OF HAZARDOUSE STORE	

PROJECT NO. Z2016	SCALE: 1:100
----------------------	-----------------

DRAWING NO.

Z2016	-200	-ADB	-004	-0
PROJECT NUMBER	BUILDING NO.	SOC. DESCRIPTION	SOC. NUMBER	REV.