



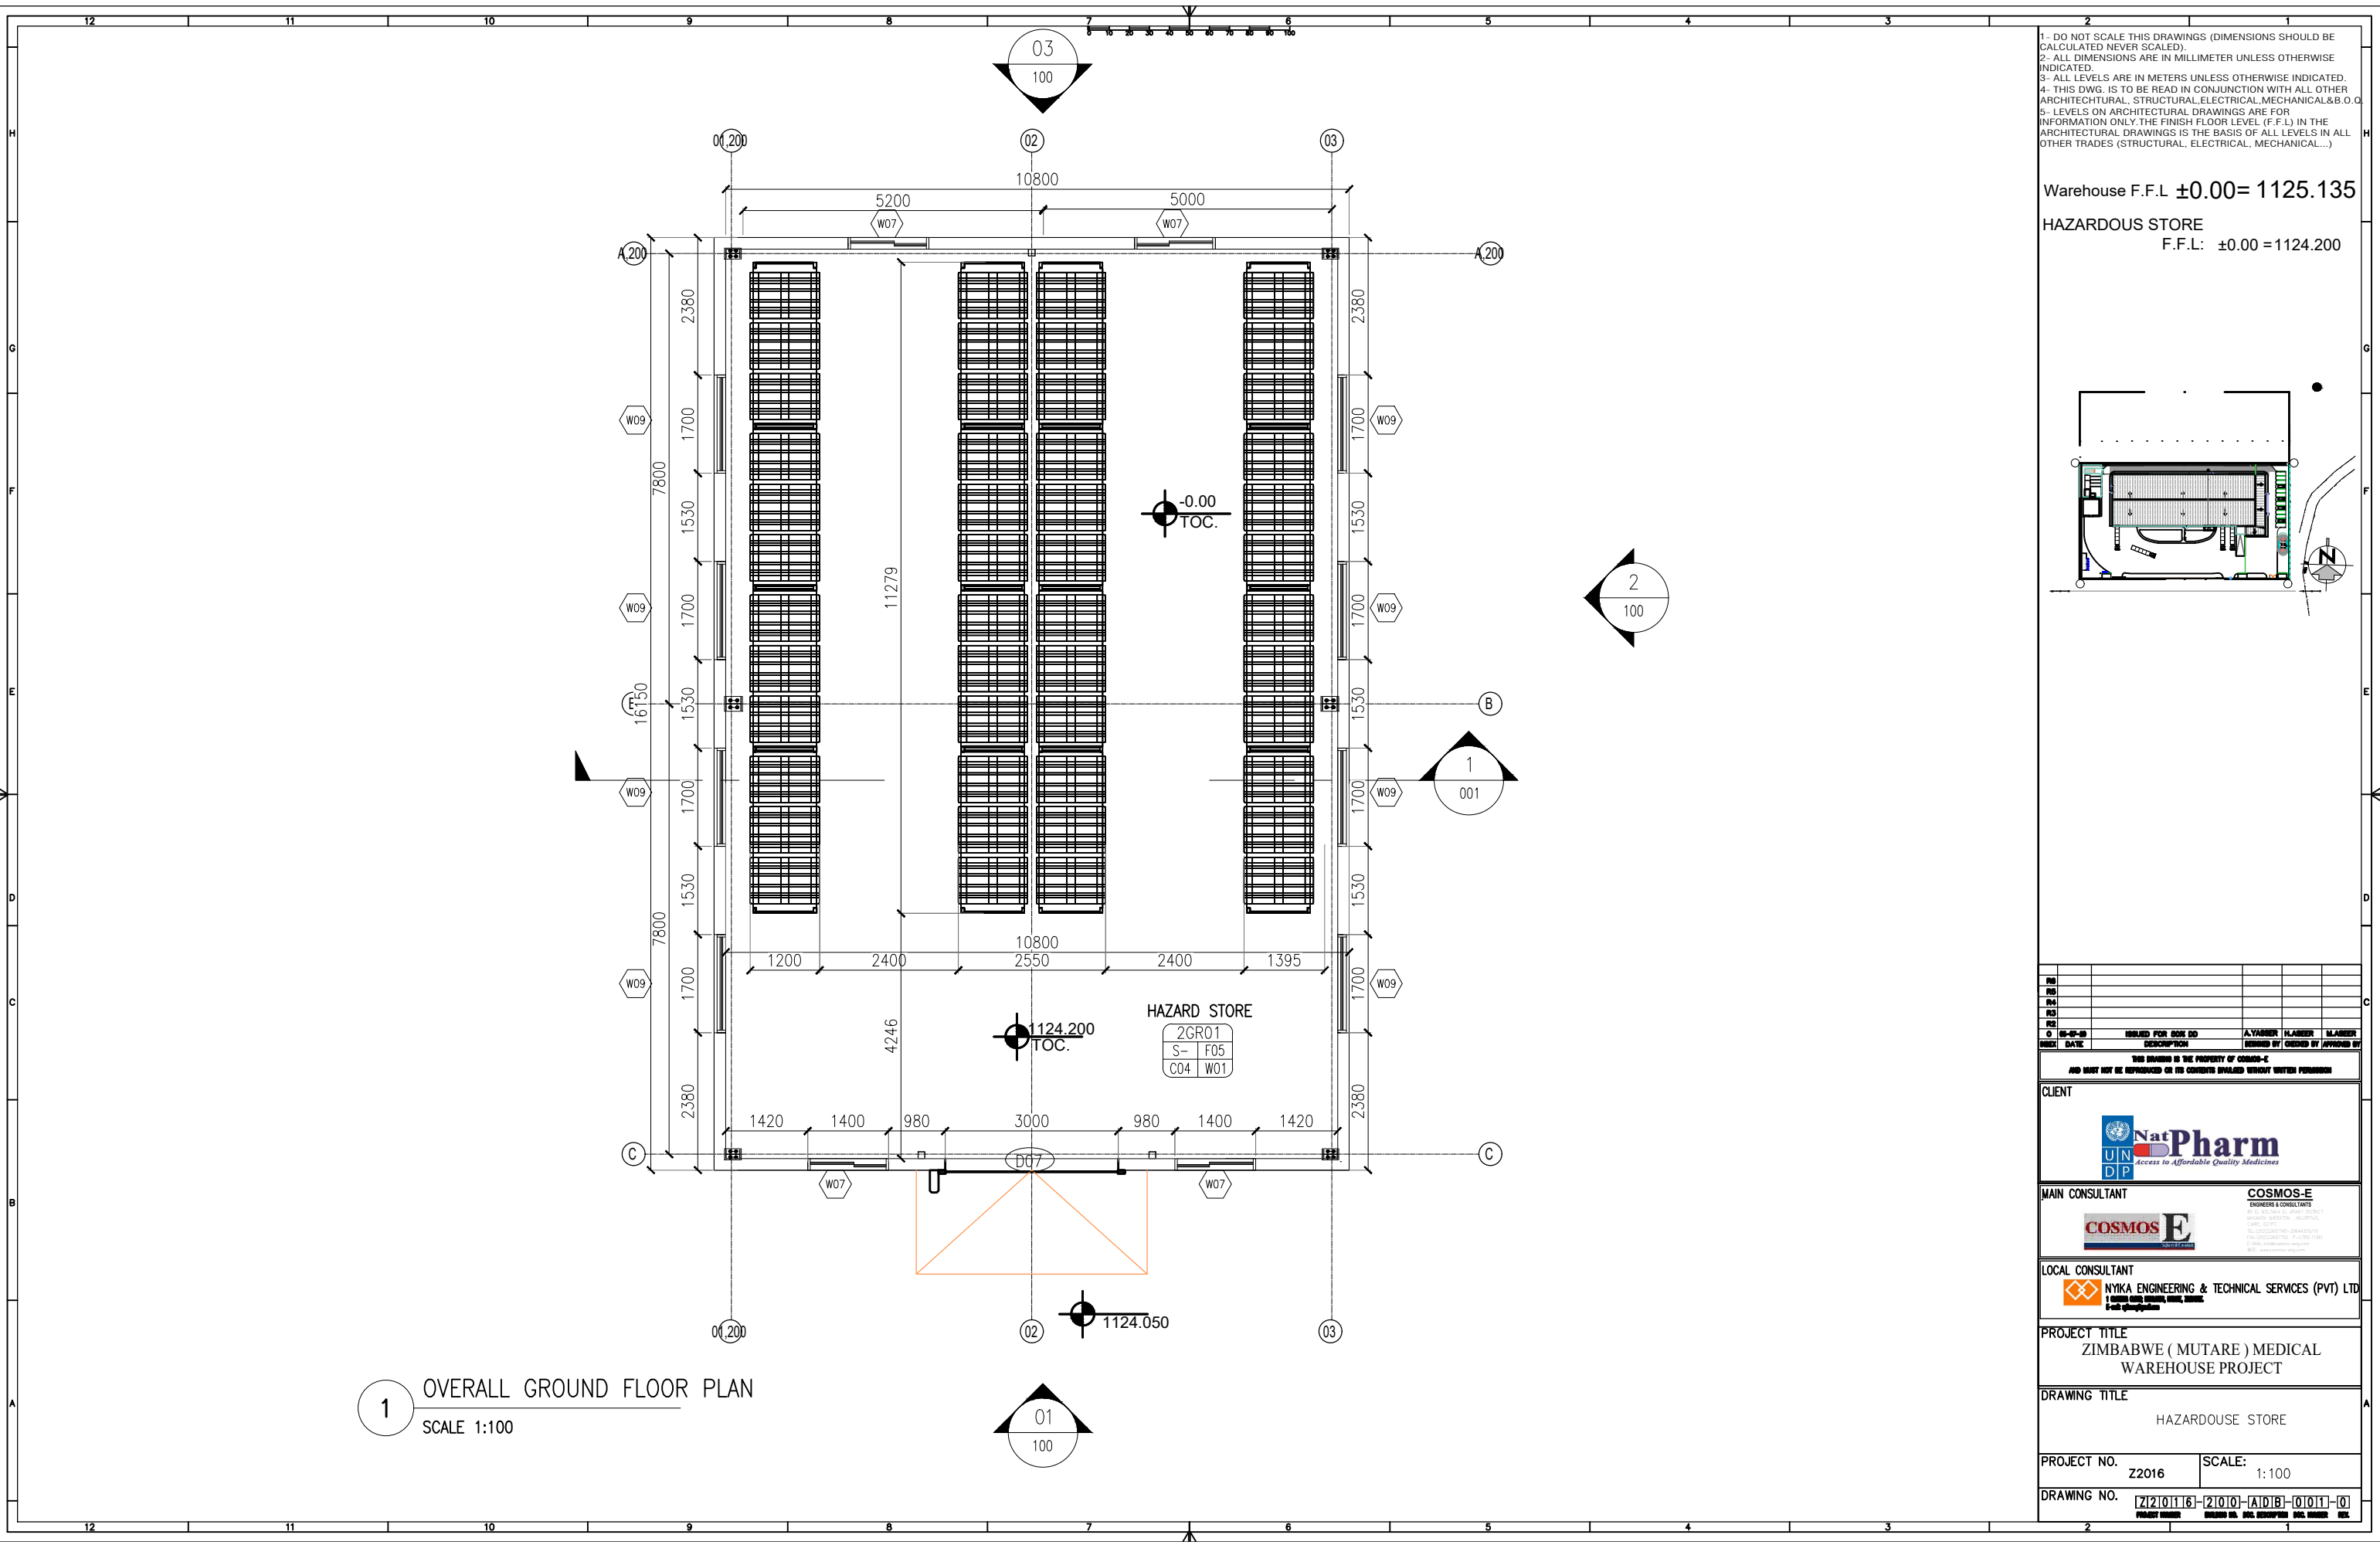

1- DO NOT SCALE THIS DRAWINGS (DIMENSIONS SHOULD BE CALCULATED NEVER SCALED).
2- ALL DIMENSIONS ARE IN MILLIMETER UNLESS OTHERWISE INDICATED.
3- ALL LEVELS ARE IN METERS UNLESS OTHERWISE INDICATED.
4- THIS DWG. IS TO BE READ IN CONJUNCTION WITH ALL OTHER ARCHITECTURAL, STRUCTURAL, ELECTRICAL, MECHANICAL & B.O.C.
5- LEVELS ON ARCHITECTURAL DRAWINGS ARE FOR INFORMATION ONLY. THE FINISH FLOOR LEVEL (F.F.L) IN THE ARCHITECTURAL DRAWINGS IS THE BASIS OF ALL LEVELS IN ALL OTHER TRADES (STRUCTURAL, ELECTRICAL, MECHANICAL...)

Warehouse F.F.L $\pm 0.00 = 1125.135$
HAZARDOUS STORE
F.F.L: $\pm 0.00 = 1124.200$

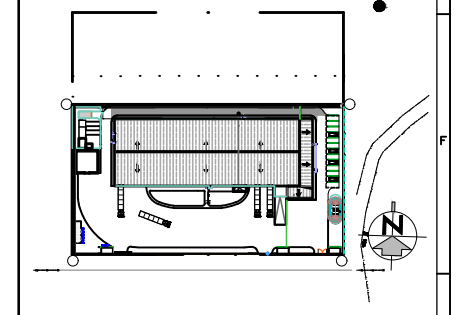

NO.					
REV.					
DATE					
ISSUED FOR	DATE	DESCRIPTION	BY	CHECKED BY	APPROVED BY
01	02-02-10	ISSUED FOR BOB DO	A.YAMMER	H.MAHEER	H.MAHEER
02		DESCRIPTION	ISSUED BY	CHECKED BY	APPROVED BY
THIS DRAWING IS THE PROPERTY OF COSMOS-E AND MUST NOT BE REPRODUCED OR ITS CONTENTS DISCLOSED WITHOUT WRITTEN PERMISSION					
CLIENT					
					
MAIN CONSULTANT			COSMOS-E ENGINEERS & CONSULTANTS		
 100, COLLEGE ROAD, HARARE, ZIMBABWE TEL: 00263 (0)211 220 000 FAX: 00263 (0)211 220 001 E-MAIL: info@cosmos-e.org WWW: www.cosmos-e.org					
LOCAL CONSULTANT			NYIKA ENGINEERING & TECHNICAL SERVICES (PVT) LTD		
 100, COLLEGE ROAD, HARARE, ZIMBABWE TEL: 00263 (0)211 220 000					
PROJECT TITLE					
ZIMBABWE (MUTARE) MEDICAL WAREHOUSE PROJECT					
DRAWING TITLE					
HAZARDOUSE STORE					
PROJECT NO.		SCALE:			
Z2016		1:100			
DRAWING NO.		Z2016-2010-ADB-001-0			
PROJECT NUMBER		DRAWING NO.		SCALE	
2		1			



					C
R6					
R8					
R0					
R2					
R4					
O	09-07-09	ISSUED FOR BORE OD	A.YASER	H.ABBER	M.ABBER
FRT	PART	DYFORMATION	ATTENDANT BY	SUPERVISOR BY	MANAGER BY

THIS DRAWING IS THE PROPERTY OF COMBOS-E
AND MUST NOT BE REPRODUCED OR ITS CONTENTS DIVULGED WITHOUT WRITTEN PERMISSION

CLIENT _____

CLIENT

 **NatPharm**
Access to Affordable Quality Medicines

MAIN CONSULTANT

COSMOS-E
ENGINEERS & CONSULTANTS

15, 16, 17th Floor, 100th Street District
Washington, D.C. 20004
Carole E. Dyer
Tel: (202) 294-9700, 294-4432
Fax: (202) 294-9702 P: (202) 11341
E-Mail: carole@cosmos-e.org

LOCAL CONSULTANT


 **NYIKA ENGINEERING & TECHNICAL SERVICES (PVT) LTD**
1 GARDEN CITY, HARARE, ZIMBABWE.
E-mail: nyika@nyika.co.zw

PROJECT TITLE
ZIMBABWE (MUTARE) MEDICAL WAREHOUSE PROJECT

DRAWING TITLE	A
HAZARDOUSE STORE	


PROJECT NO. Z2016	SCALE:

DRAWING NO.		Z12016		2100		AD8		0012		0	
PROJECT NUMBER		BUILDING NO.		DOC. DESCRIPTION		DOC. NUMBER		REV.			

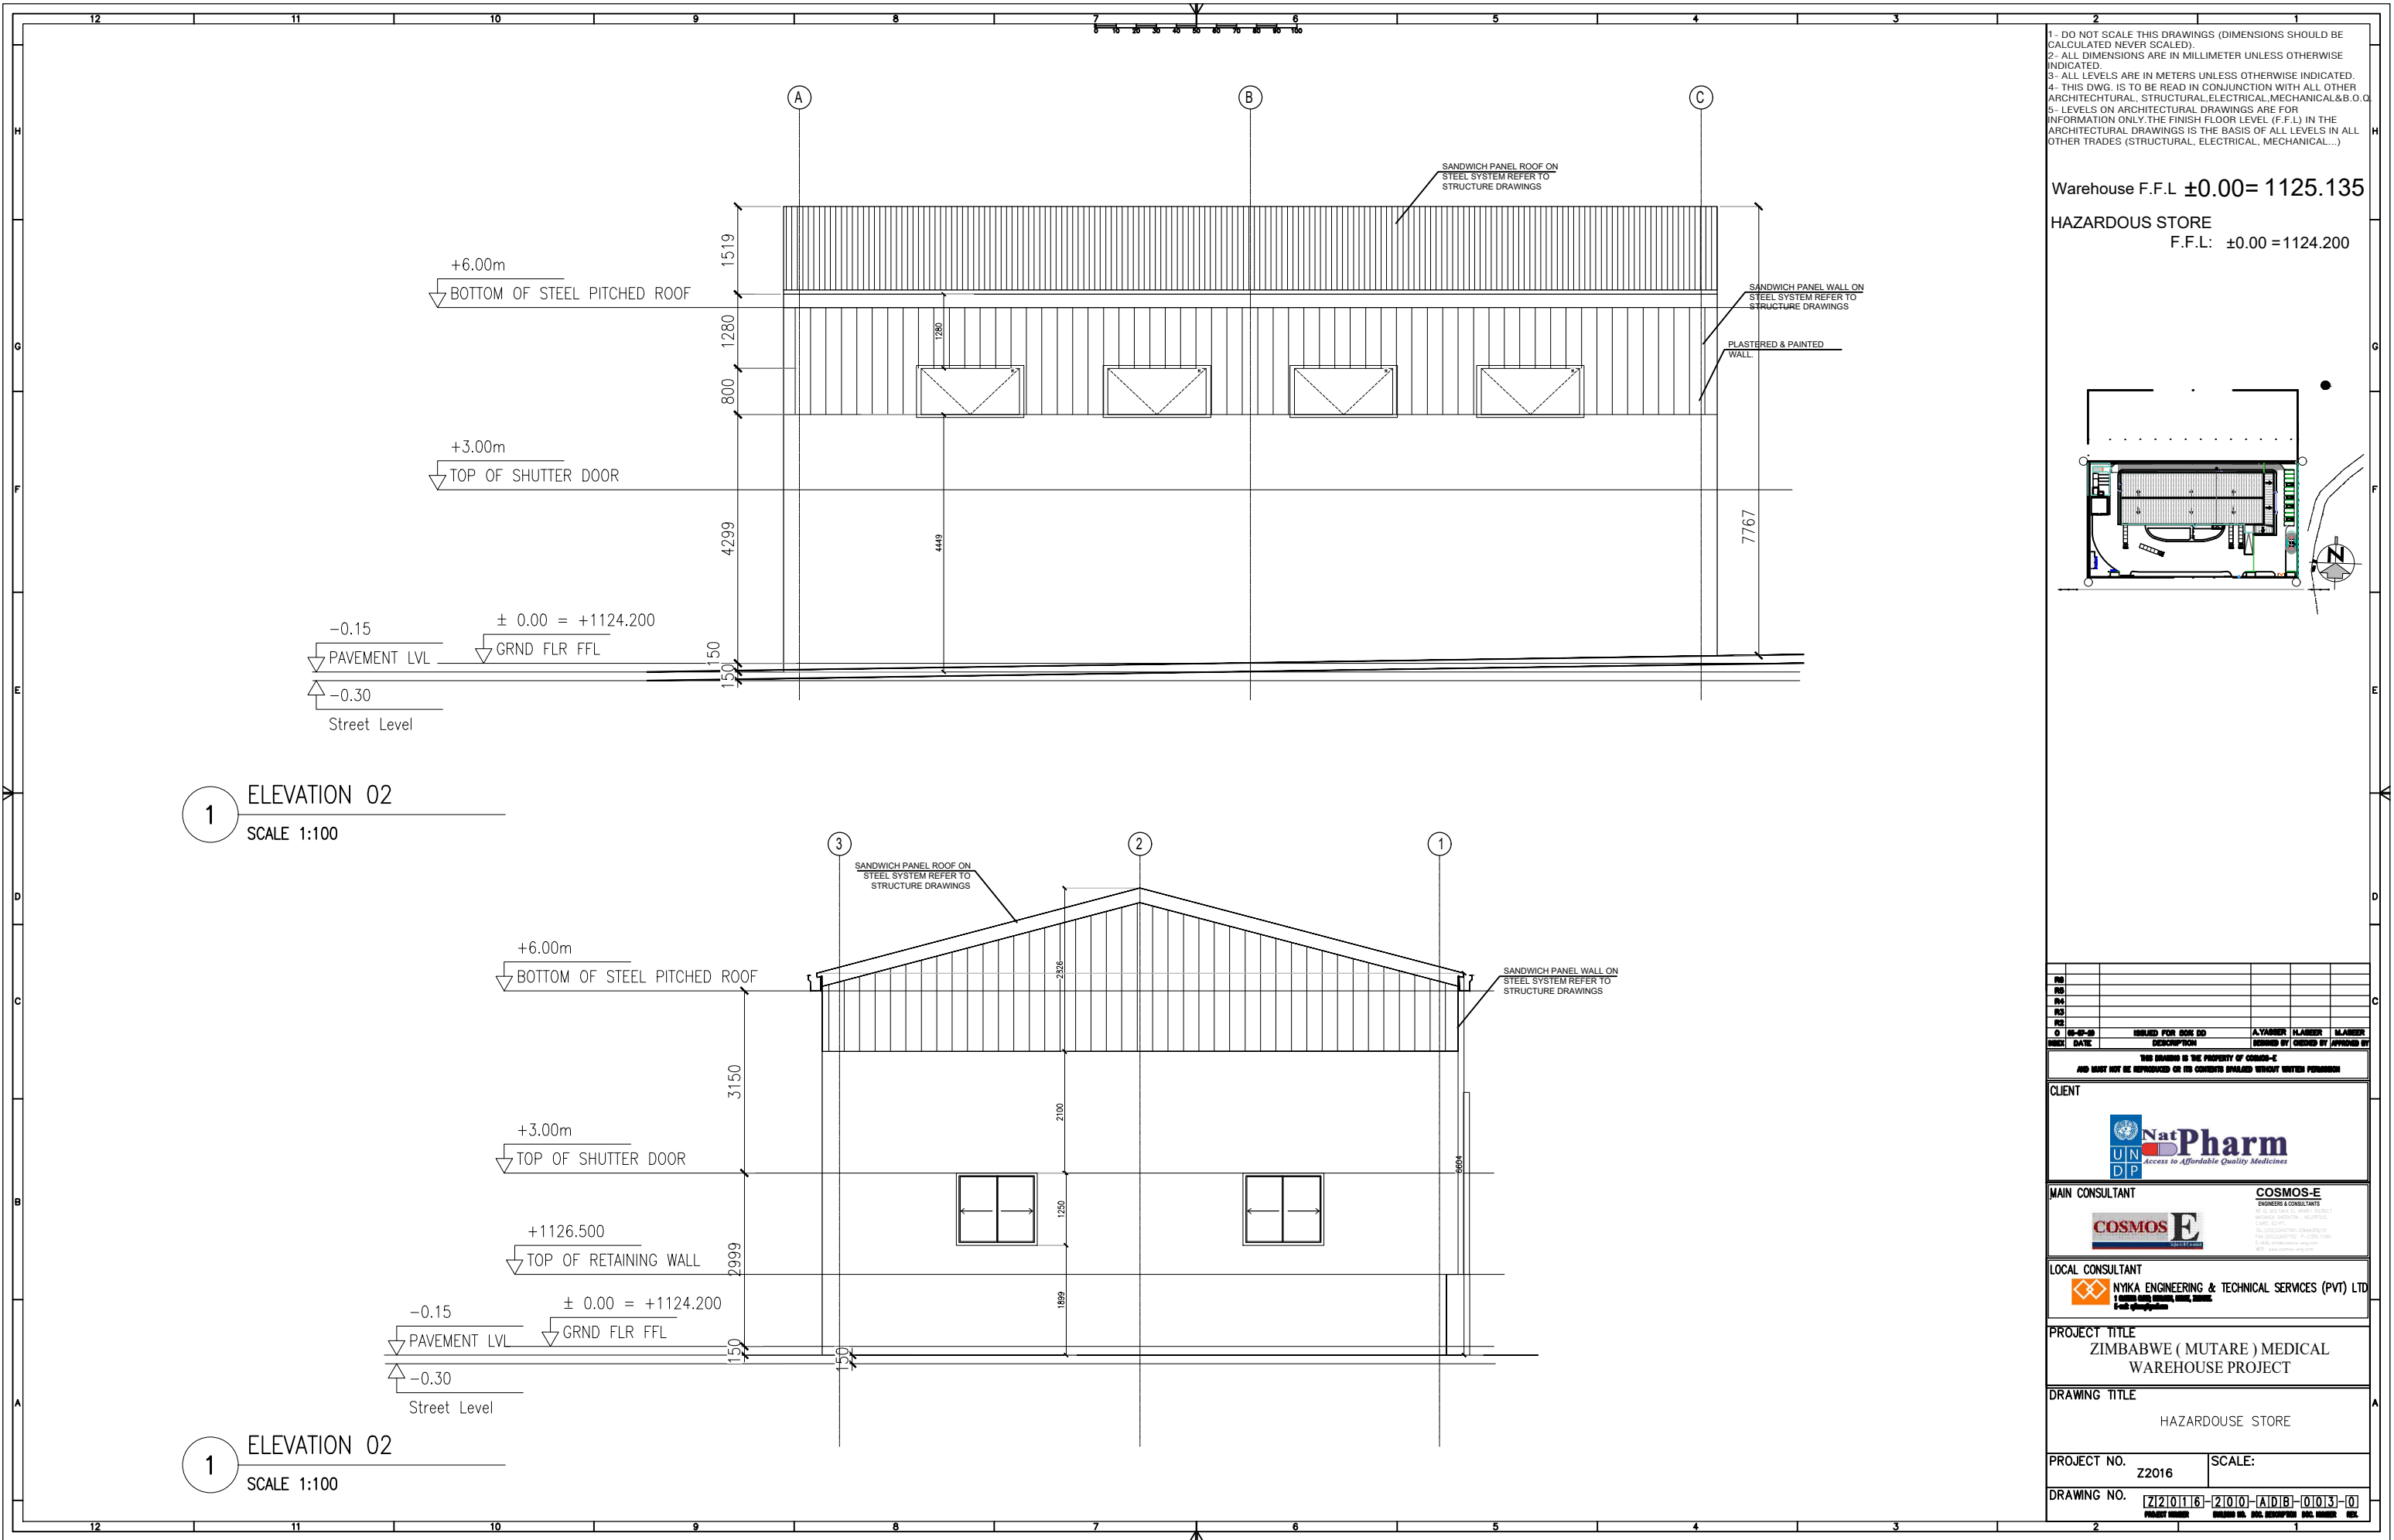


1- DO NOT SCALE THIS DRAWINGS (DIMENSIONS SHOULD BE CALCULATED NEVER SCALED).
2- ALL DIMENSIONS ARE IN MILLIMETER UNLESS OTHERWISE INDICATED.
3- ALL LEVELS ARE IN METERS UNLESS OTHERWISE INDICATED.
4- THIS DWG. IS TO BE READ IN CONJUNCTION WITH ALL OTHER ARCHITECTURAL, STRUCTURAL, ELECTRICAL, MECHANICAL & B.O.C.
5- LEVELS ON ARCHITECTURAL DRAWINGS ARE FOR INFORMATION ONLY. THE FINISH FLOOR LEVEL (F.F.L) IN THE ARCHITECTURAL DRAWINGS IS THE BASIS OF ALL LEVELS IN ALL OTHER TRADES (STRUCTURAL, ELECTRICAL, MECHANICAL...)


Warehouse F.F.L $\pm 0.00 = 1125.135$
HAZARDOUS STORE
F.F.L: $\pm 0.00 = 1124.200$

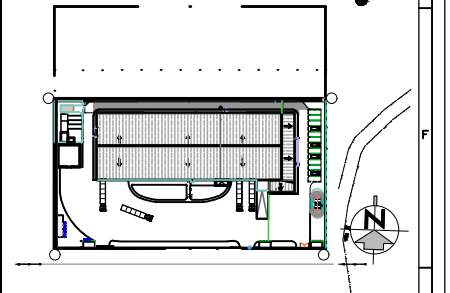

NO					
RD					
RA					
RS					
RE					
D	ISSUED FOR BOM DO	BY	ISSUED FOR BOM DO	BY	ISSUED FOR BOM DO
DATE	DATE	DATE	DATE	DATE	DATE
THIS DRAWING IS THE PROPERTY OF COSMOS-E AND MUST NOT BE REPRODUCED OR ITS CONTENTS DISCLOSED WITHOUT WRITTEN PERMISSION					
CLIENT					
					
MAIN CONSULTANT					
					
LOCAL CONSULTANT					
					
PROJECT TITLE					
ZIMBABWE (MUTARE) MEDICAL WAREHOUSE PROJECT					
DRAWING TITLE					
HAZARDOUSE STORE					
PROJECT NO.		SCALE:			
Z2016					
DRAWING NO.		Z2016-2010-ADB-003-0			
		PROJECT NUMBER DRAWING NO. REV. DESCRIPTION REV. NUMBER REV.			

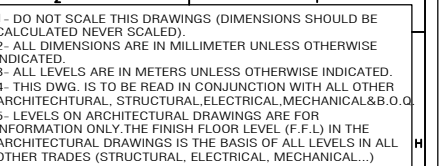

HAZARDOUS STORE 551 222 4421222

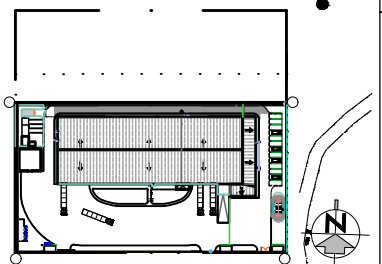

FIRE ESCAPE & PROTECTION SYSTEM LEGEND	
	FIRE RATING WALL 2-HOURS
	FIRE RATING WALL 1-HOUR
	90 MINUTES FIRE RATED DOOR WITH SELF CLOSING LATCH
	45 MINUTES FIRE RATED DOOR WITH SELF CLOSING LATCH
	DIRECTIONAL EXIT SIGN ONE-WAY
	OVERALL TRAVEL DISTANCE
	TRAVEL DISTANCE WITHIN THE SPACE
	DIAGONAL DISTANCE
	COMMON PATH WITHIN THE SPACE

					C
R6					
R5					
R4					
R3					
R2					
O EXT.	08-07-99 DATE	ISSUED FOR GSE DO DESCRIPTION	A.YASSER SIGNED BY	H.ABBER CHECKED BY	M.ABBER APPROVED BY

THIS DRAWING IS THE PROPERTY OF COMCOS-E
AND MUST NOT BE REPRODUCED OR ITS CONTENTS DIVULGED WITHOUT WRITTEN PERMISSION

CLIENT _____



MAIN CONSULTANT

COSMOS E
SPECIALISTS

COSMOS-E
ENGINEERS & CONSULTANTS

80 E. MULWANA BL. APT. 1001 CT
BOCA RATON, FLORIDA 33433
CAROL, CO-PI
TEL: (561) 992-7700 - 304-4430/10
FAX: (561) 992-7702 - P-1000 10/01
E-MAIL: cosmos@cosmoseng.com
WEB: www.cosmoseng.com

LOCAL CONSULTANT

 **NYIKA ENGINEERING & TECHNICAL SERVICES (PVT) LTD**
1 GARDEN ROAD, HARARE, ZIMBABWE
E-mail: gnyika@yahoo.com

PROJECT TITLE	ZIMBABWE (MUTARE) MEDICAL WAREHOUSE PROJECT
---------------	--

DRAWING TITLE	A
CEILING PLAN OF HAZARDOUSE STORE	

PROJECT NO. Z2016	SCALE: 1:100
----------------------	-----------------

DRAWING NO.

Z2016	-200	-ADB	-004	-0
PROJECT NUMBER	BUILDING NO.	SOC. DESCRIPTION	SOC. NUMBER	REV.