

Prototype Prosecution Office



*Empowered lives.
Resilient nations.*


July 2019



Bahauddin Ibrahim
ENGINEERING

Project Management | Design | Supervision

+249 9 123 3 1958

bahauddin.engineering@gmail.com

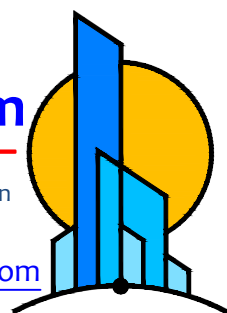

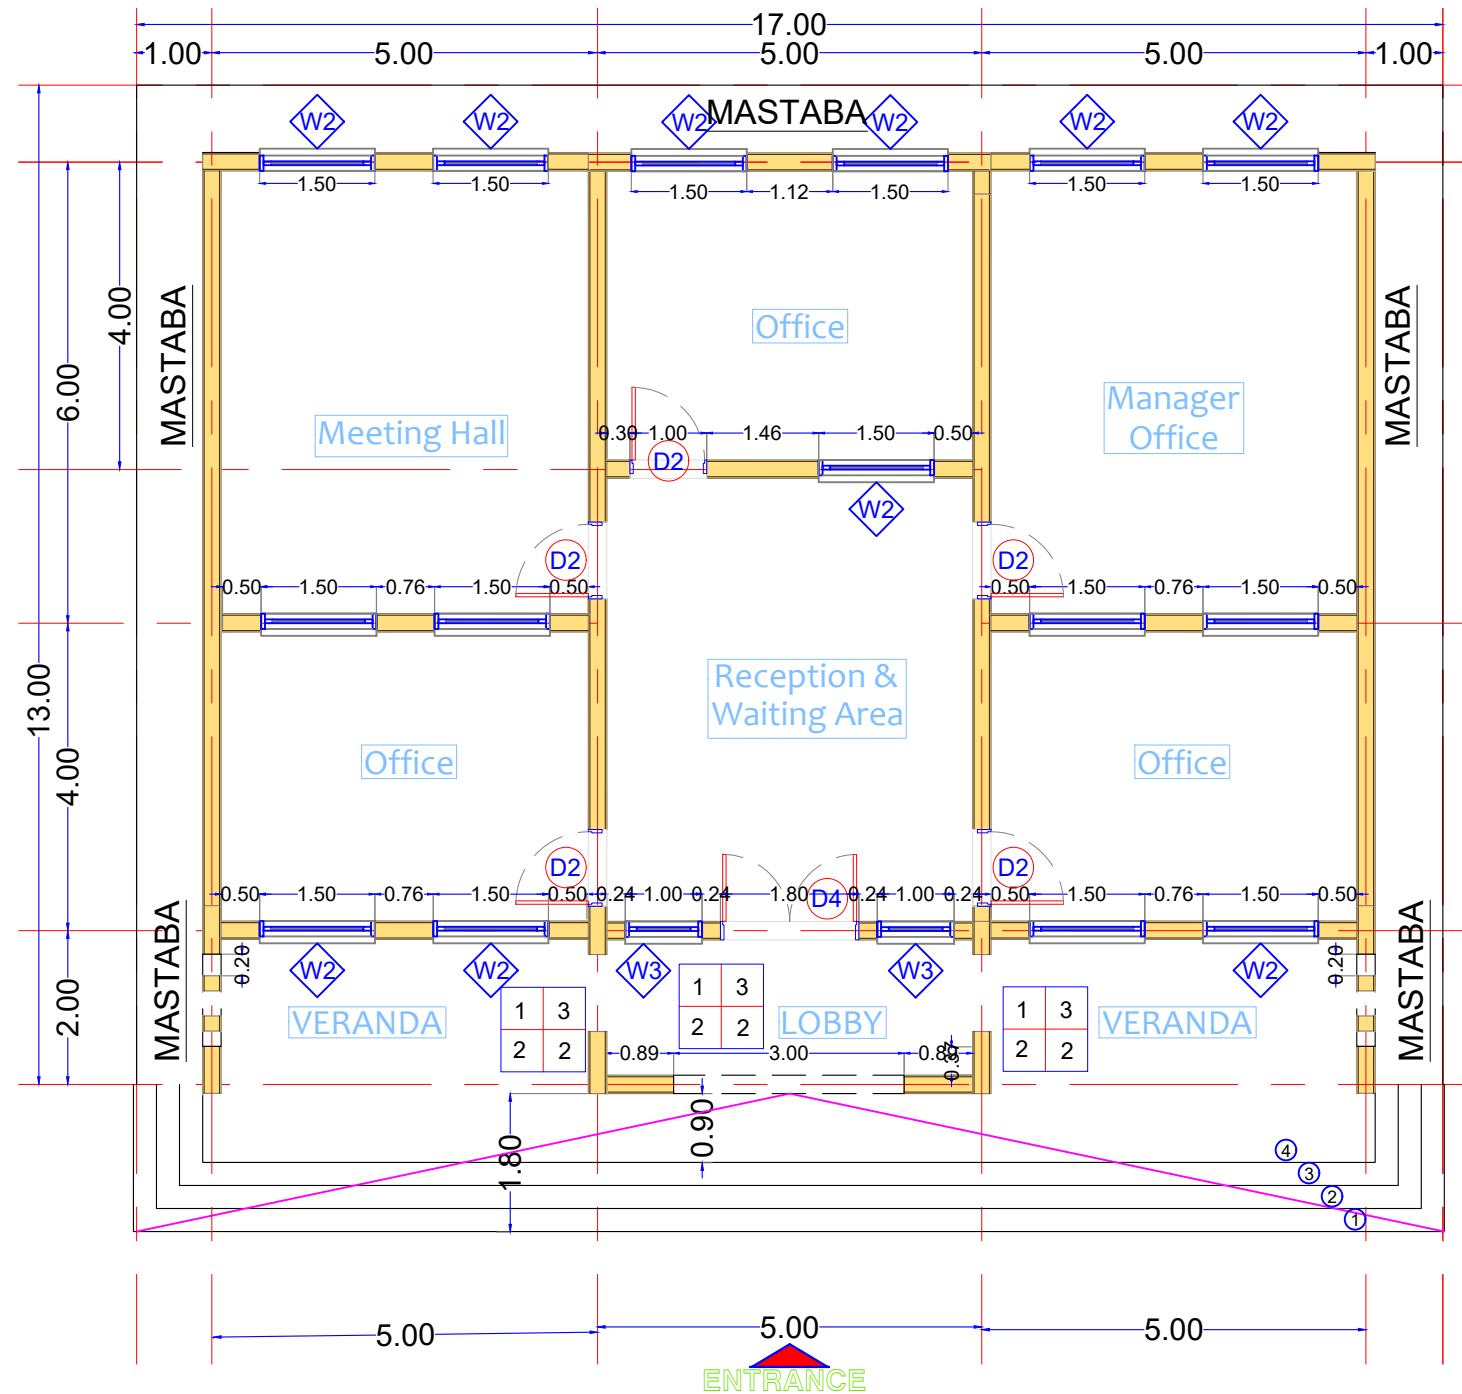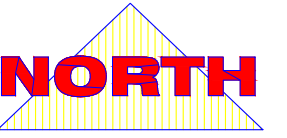



Lead Agency:

Design by:
Bahauddin Ibrahim
ENGINEERING
Project Management | Design | Supervision
+249 9 123 3 1958
bahauddin.engineering@gmail.com

Detailed Plans

December
2018

A1

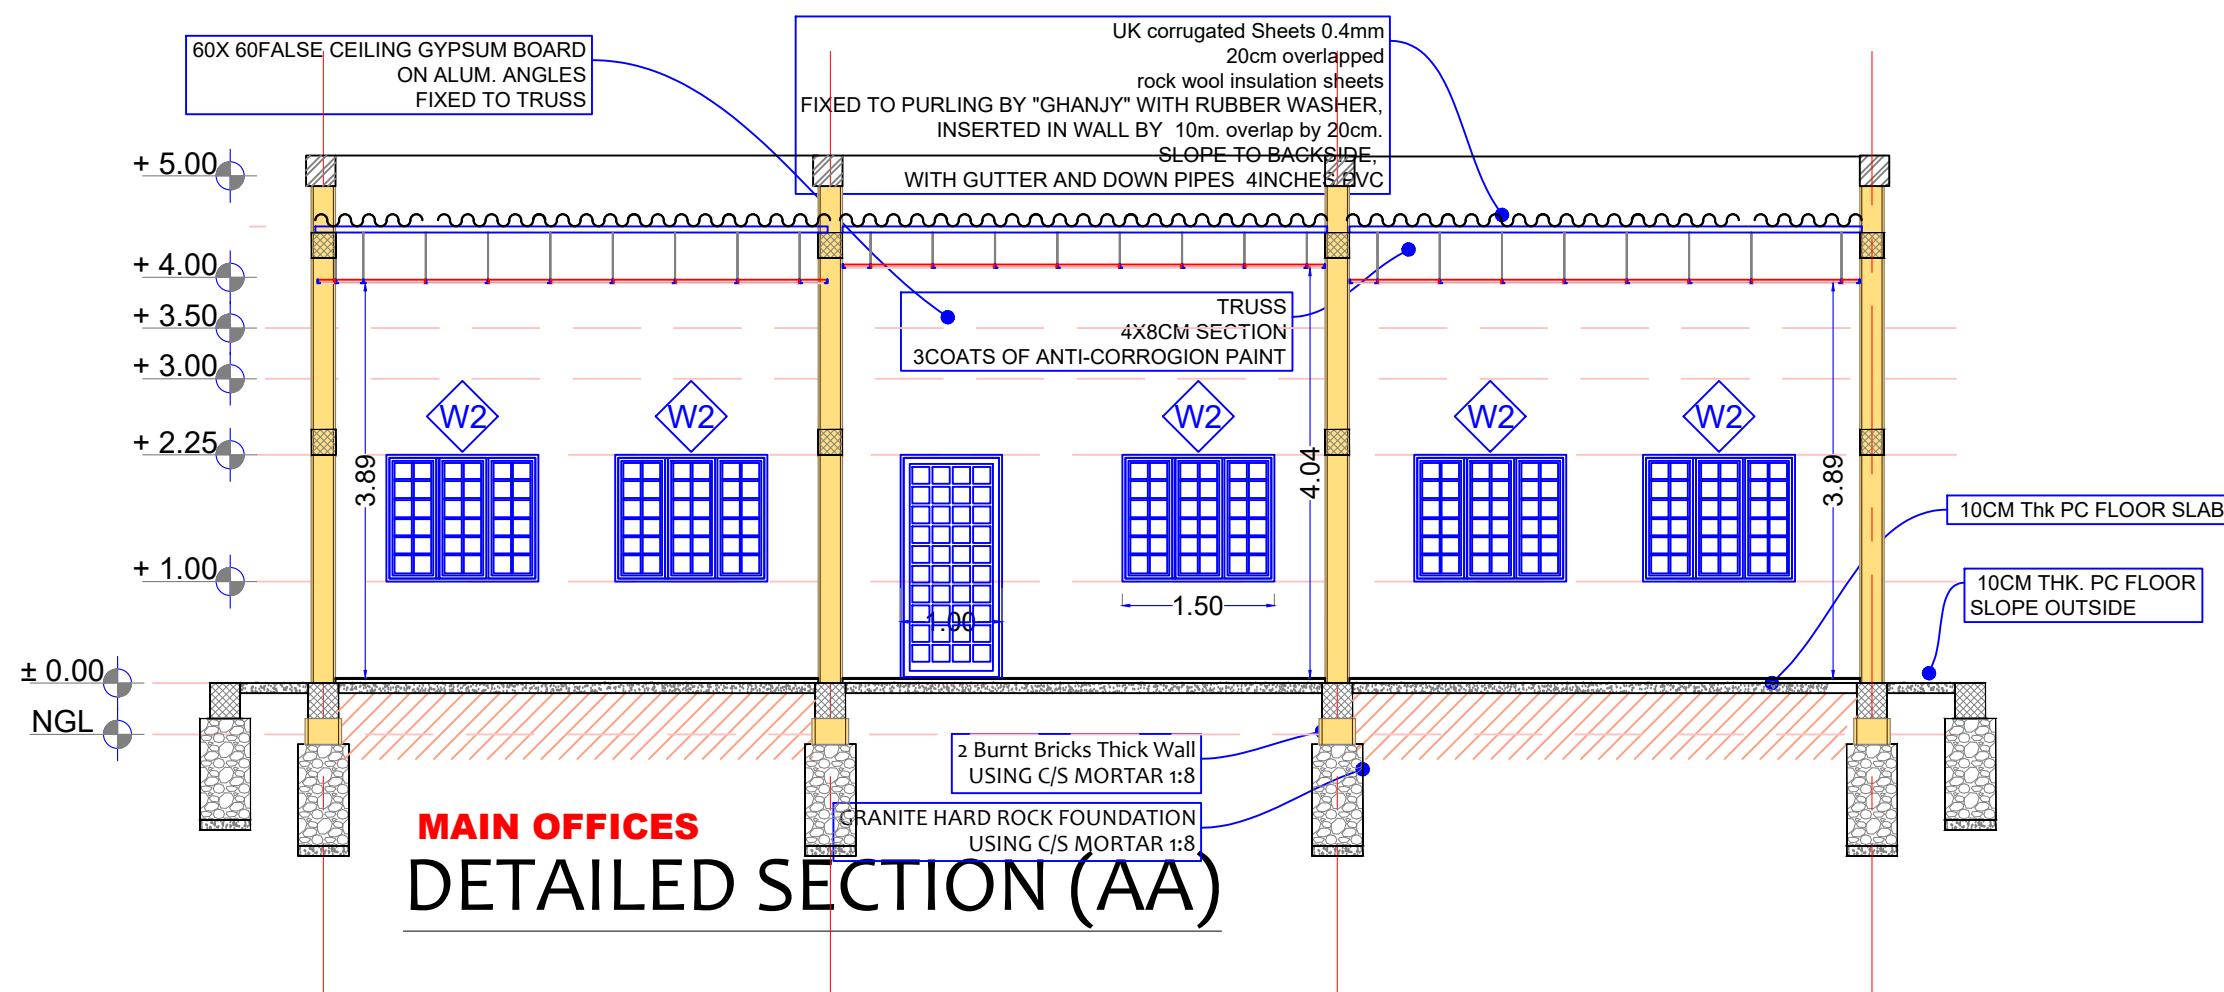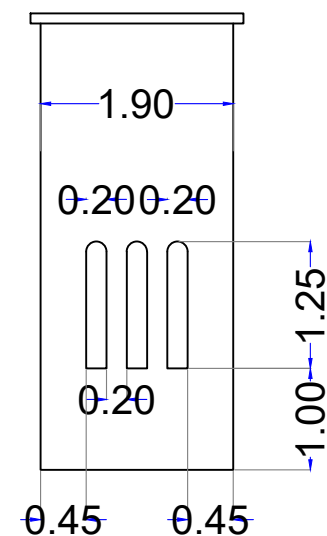




Design by:
Bahauddin Ibrahim
 ENGINEERING
 Project Management | Design | Supervision
 +249 9 123 3 1958
bahauddin.engineering@gmail.com




SECTION

2019

A3

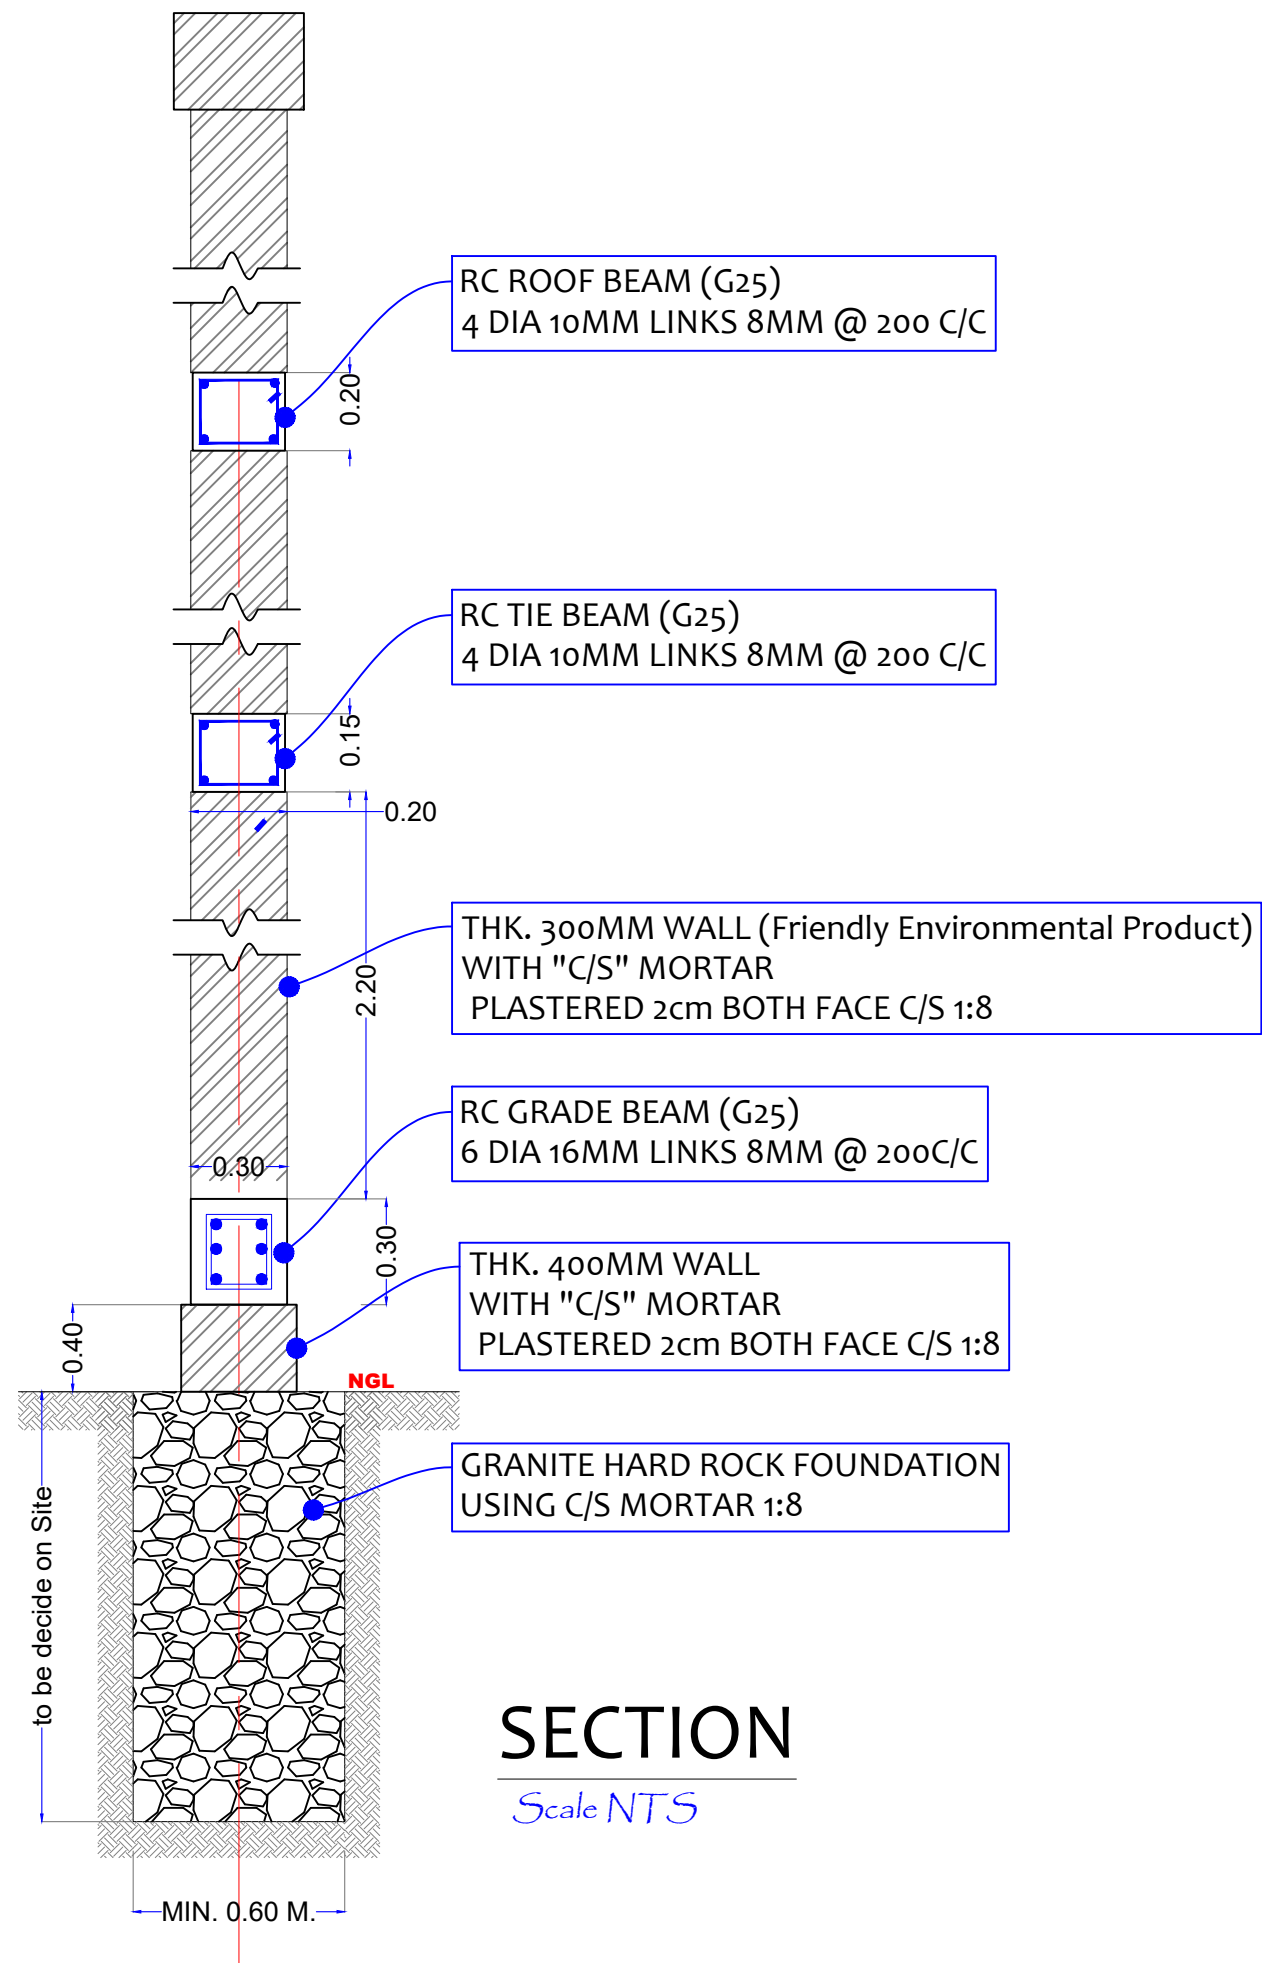


SECTION
Scale NTS

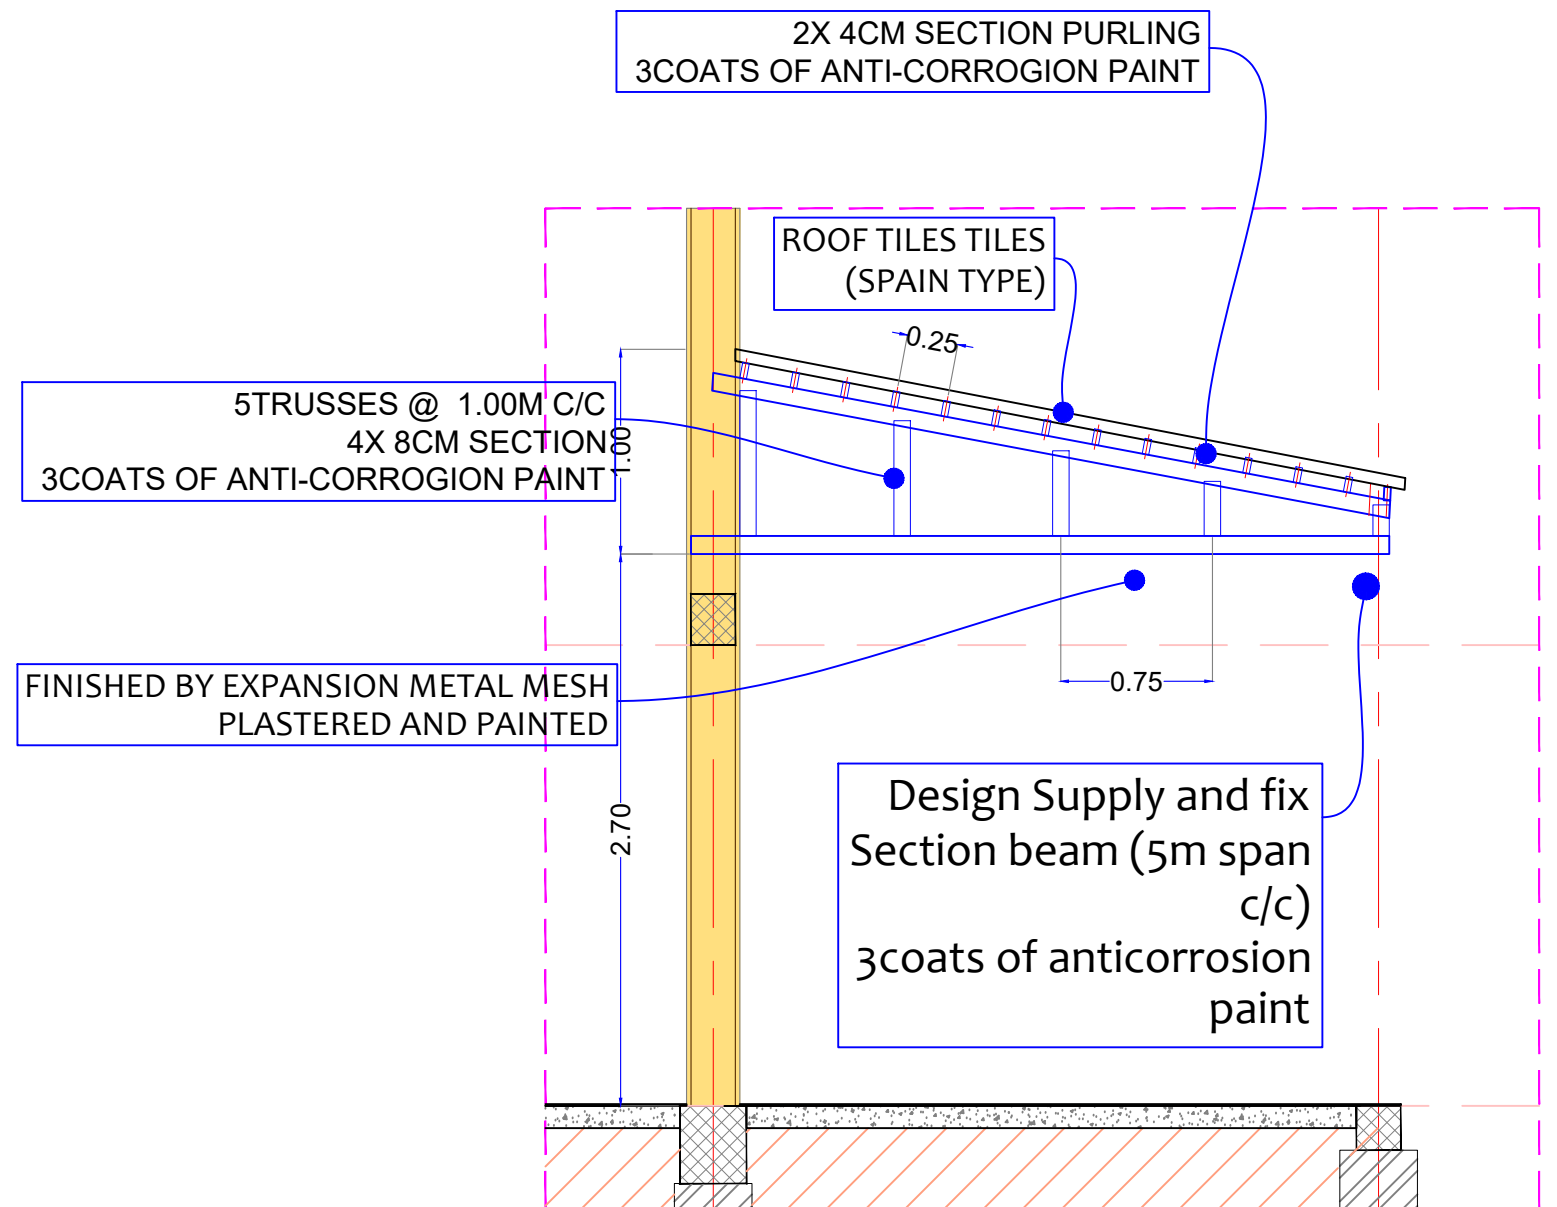


VERANDA SECTION
Scale NTS

ELEVATION MAIN VIEW
Main Entrance

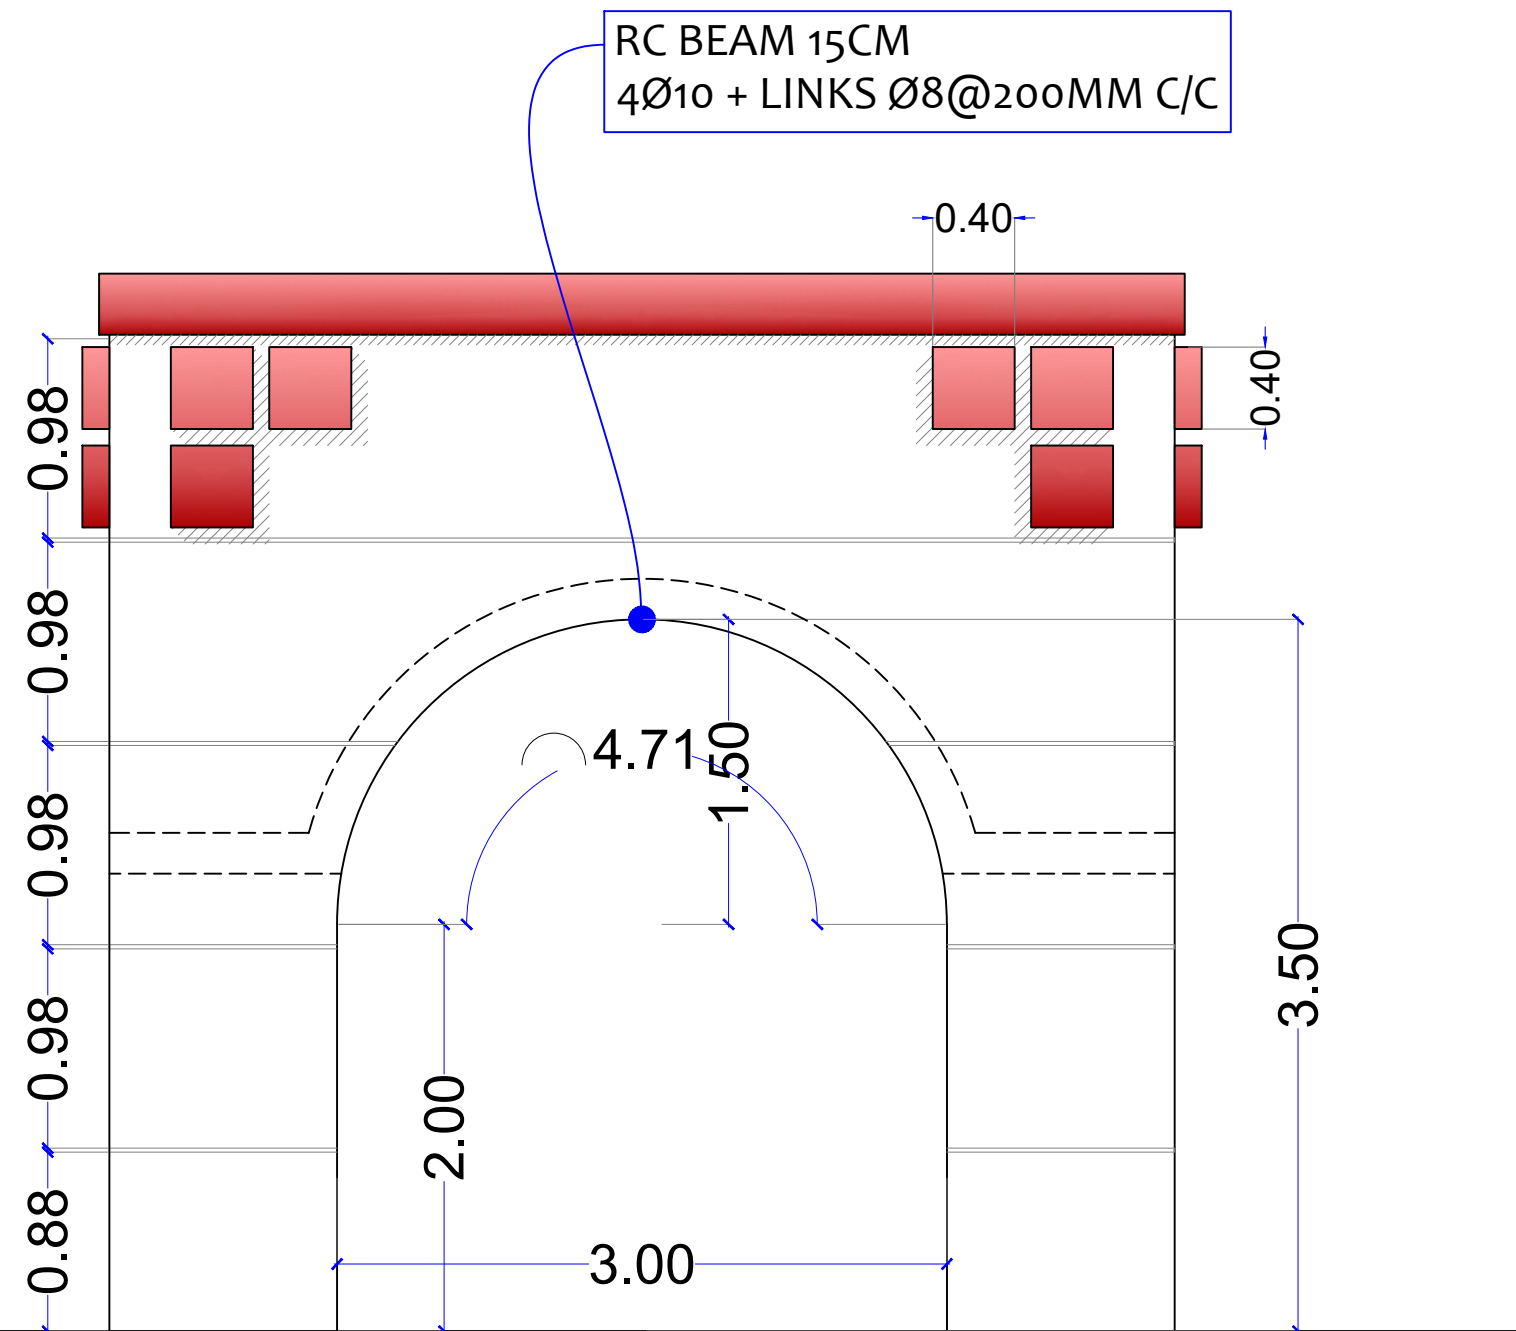

IN

OUT

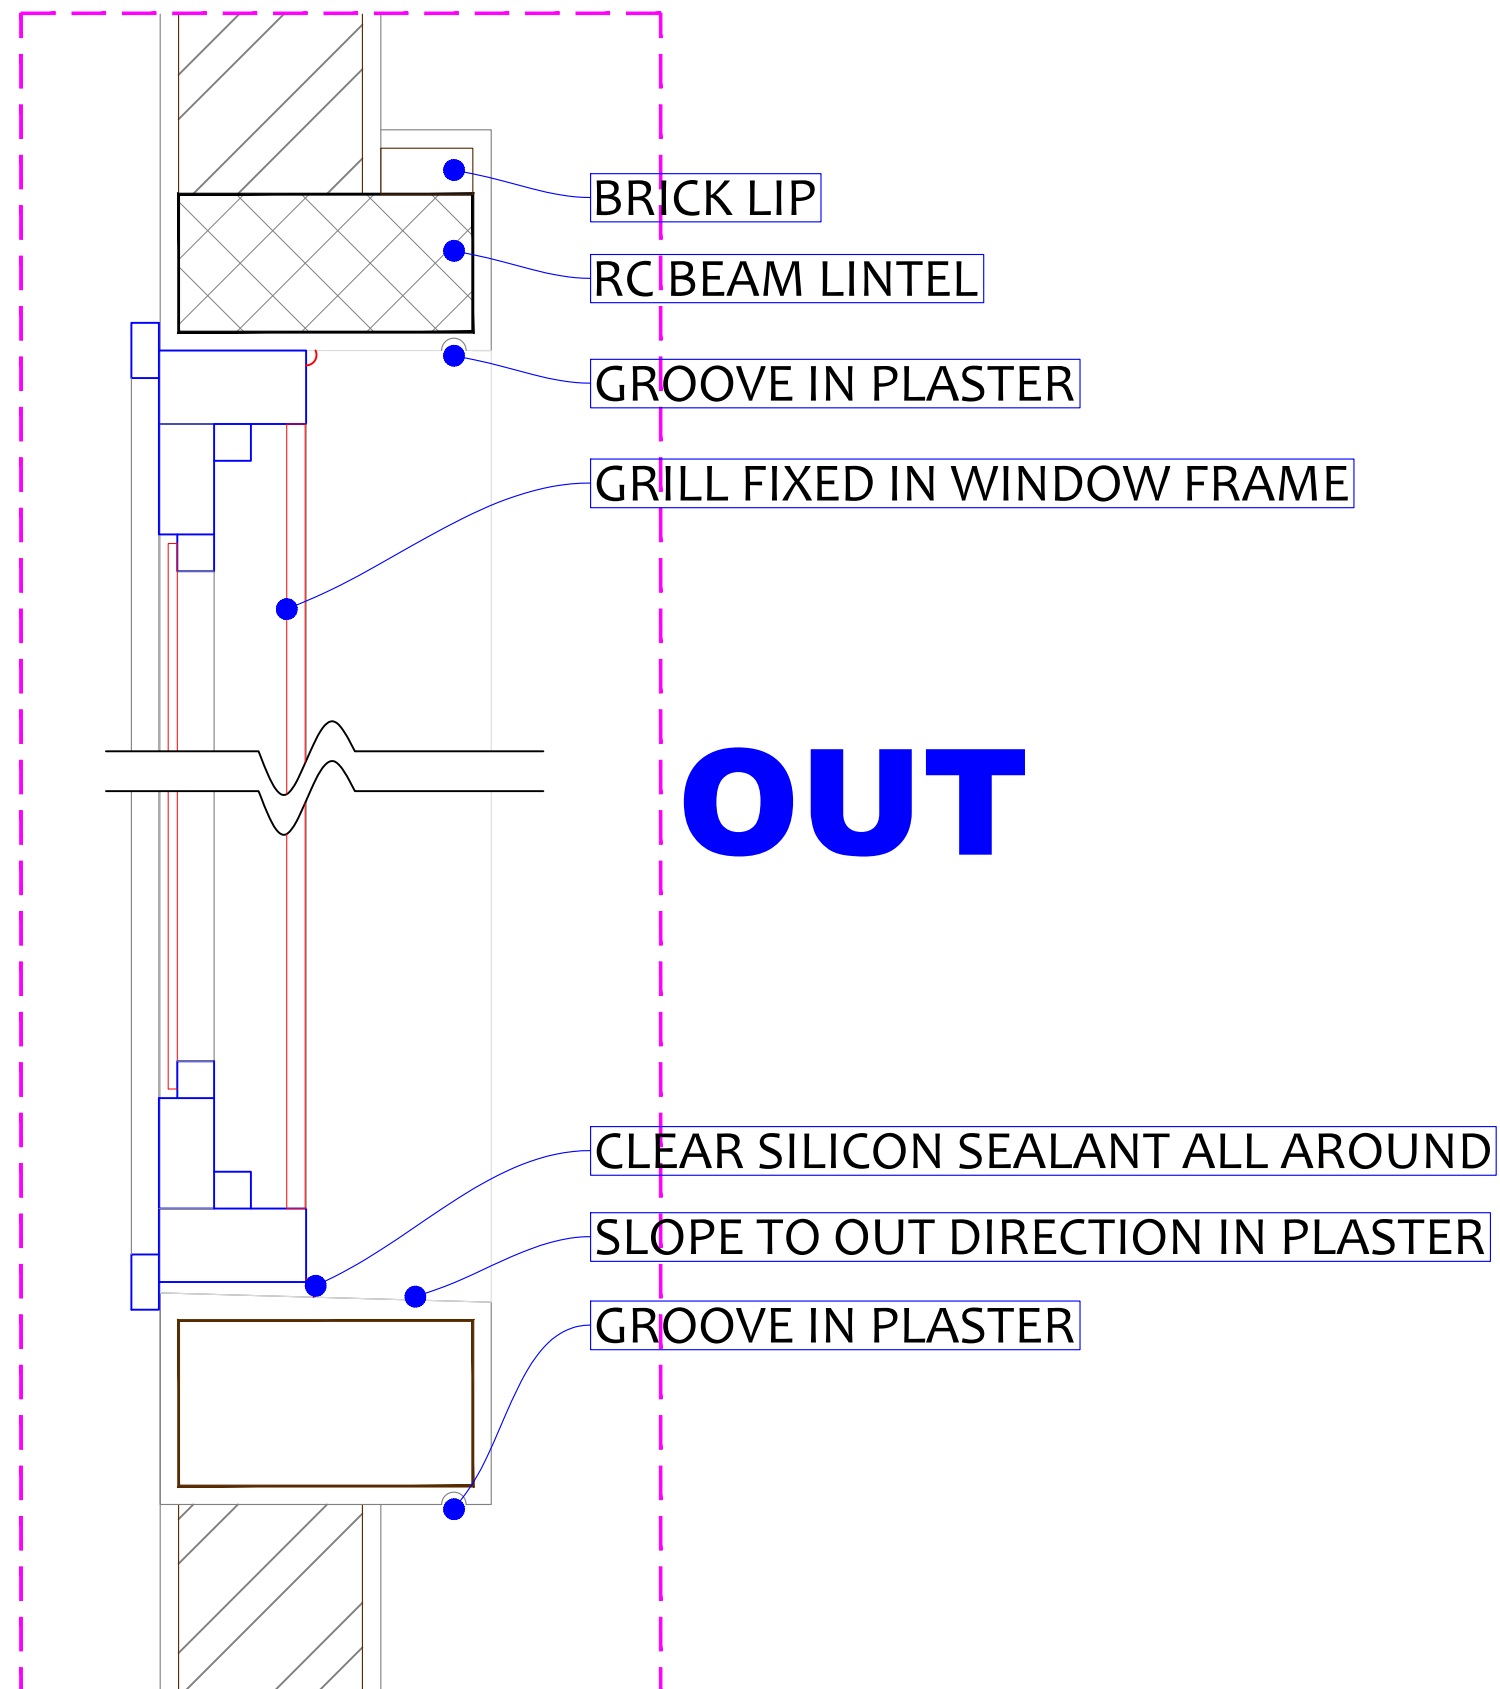

Lead Agency:

Design by:

Bahauddin Ibrahim

ENGINEERING

Project Management | Design | Supervision

+249 9 123 3 1958

bahauddin.engineering@gmail.com



Detailed Section

December
2018

D1

D1 Painted Steel


Width 800xH.2150mm

Hinged STEEL DOOR

LEXAN @ Door Leaf

Frame (4X8 Tube)
Door Leaf (3X6 Tube)
3 Hinges Each Leaf
1 Handle & 2 Latch

FRAME 4X 8AND DOOR LEAF 3X6
 $\frac{3}{4}$ " Rectangular H&V LEXAN @ DOOR LOEAF
FINISHED OIL PAINTS 3COATS ON
3COATS OF ANTI-CORROGION PAINT
3HEAVY DUTY HINGES

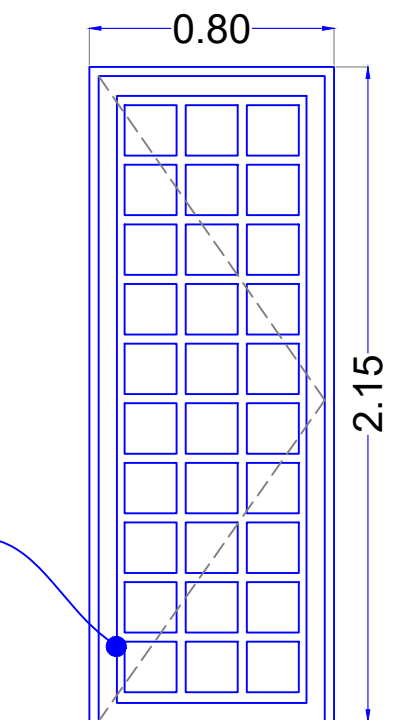

D2 Painted Steel


Width 1000xH.2150mm

Hinged STEEL DOOR

LEXAN @ Door Leaf

Frame (4X8 Tube)
Door Leaf (3X6 Tube)
3 Hinges Each Leaf
1 Handle & 2 Latch

FRAME 4X 8AND DOOR LEAF 3X6
 $\frac{3}{4}$ " Rectangular H&V LEXAN @ DOOR LOEAF
FINISHED OIL PAINTS 3COATS ON
3COATS OF ANTI-CORROGION PAINT
3HEAVY DUTY HINGES

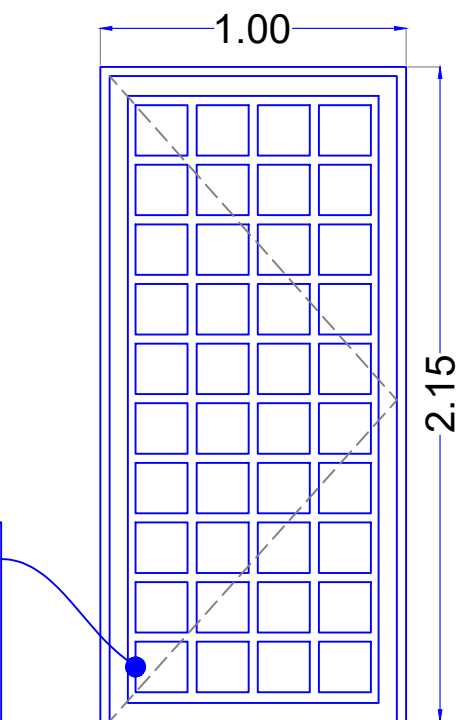

Lead Agency:

Design by:

Bahauddin Ibrahim
ENGINEERING
Project Management | Design | Supervision
+249 9 123 3 1958
bahauddin.engineering@gmail.com


December
2018

Detailed Section


D2

W2 Painted Steel QTY = 5 Width 1500xH.1250mm

Hinged Window
Flyscreen Mesh
6mm Glaze
Frame (4X8 Tube)
Window Leaf (3X6 Tube)
Grill (3/4" X 3/4" Tube)
3 Handle & 6 Latch

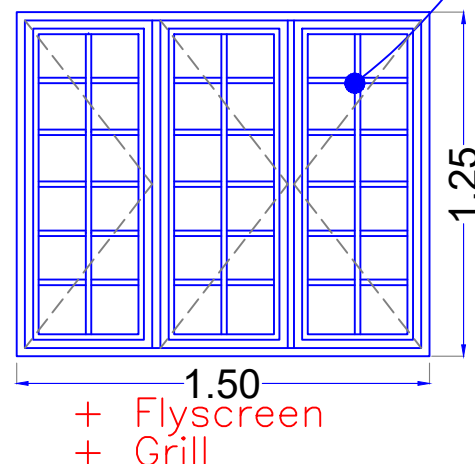


FRAME 4X 8 AND DOOR LEAF 3X6
3/4" Rectangular H&V LEXAN @ DOOR LEAF
FINISHED OIL PAINTS 3 COATS ON
3 COATS OF ANTI-CORROSION PAINT
3 HEAVY DUTY HINGES

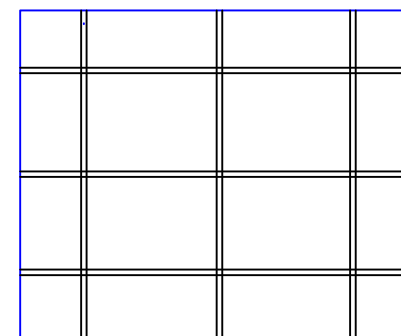


W3 Painted Steel QTY = 4 Width 1500xH.1250mm

Hinged Window
Flyscreen Mesh
4MM LEXAN
Frame (4X8 Tube)
Window Leaf (3X6 Tube)
Grill (3/4 X 3/4" Tube)
2 Handle & 4 Latch

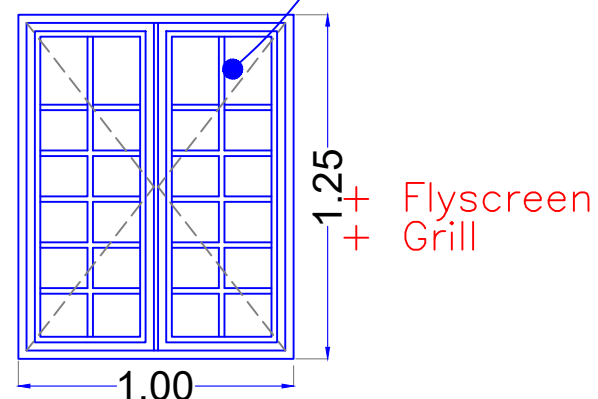

FRAME 4X 8 AND DOOR LEAF 3X6
3/4" Rectangular H&V LEXAN @ DOOR LEAF
FINISHED OIL PAINTS 3 COATS ON
3 COATS OF ANTI-CORROSION PAINT
3 HEAVY DUTY HINGES

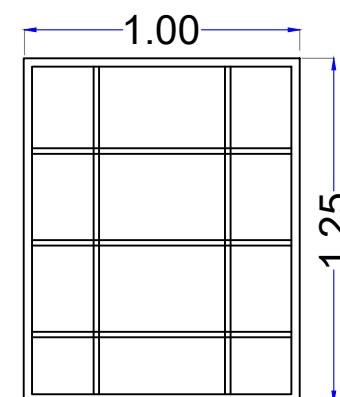

OUT


Painted Steel QTY = 1
Width 1800xH.2150mm

LEXAN @ Door Leaf


Frame (4X8 Tube)
Door Leaf (3X6 Tube)

3 Hinges Each Leaf


1Handle & 2 Latch

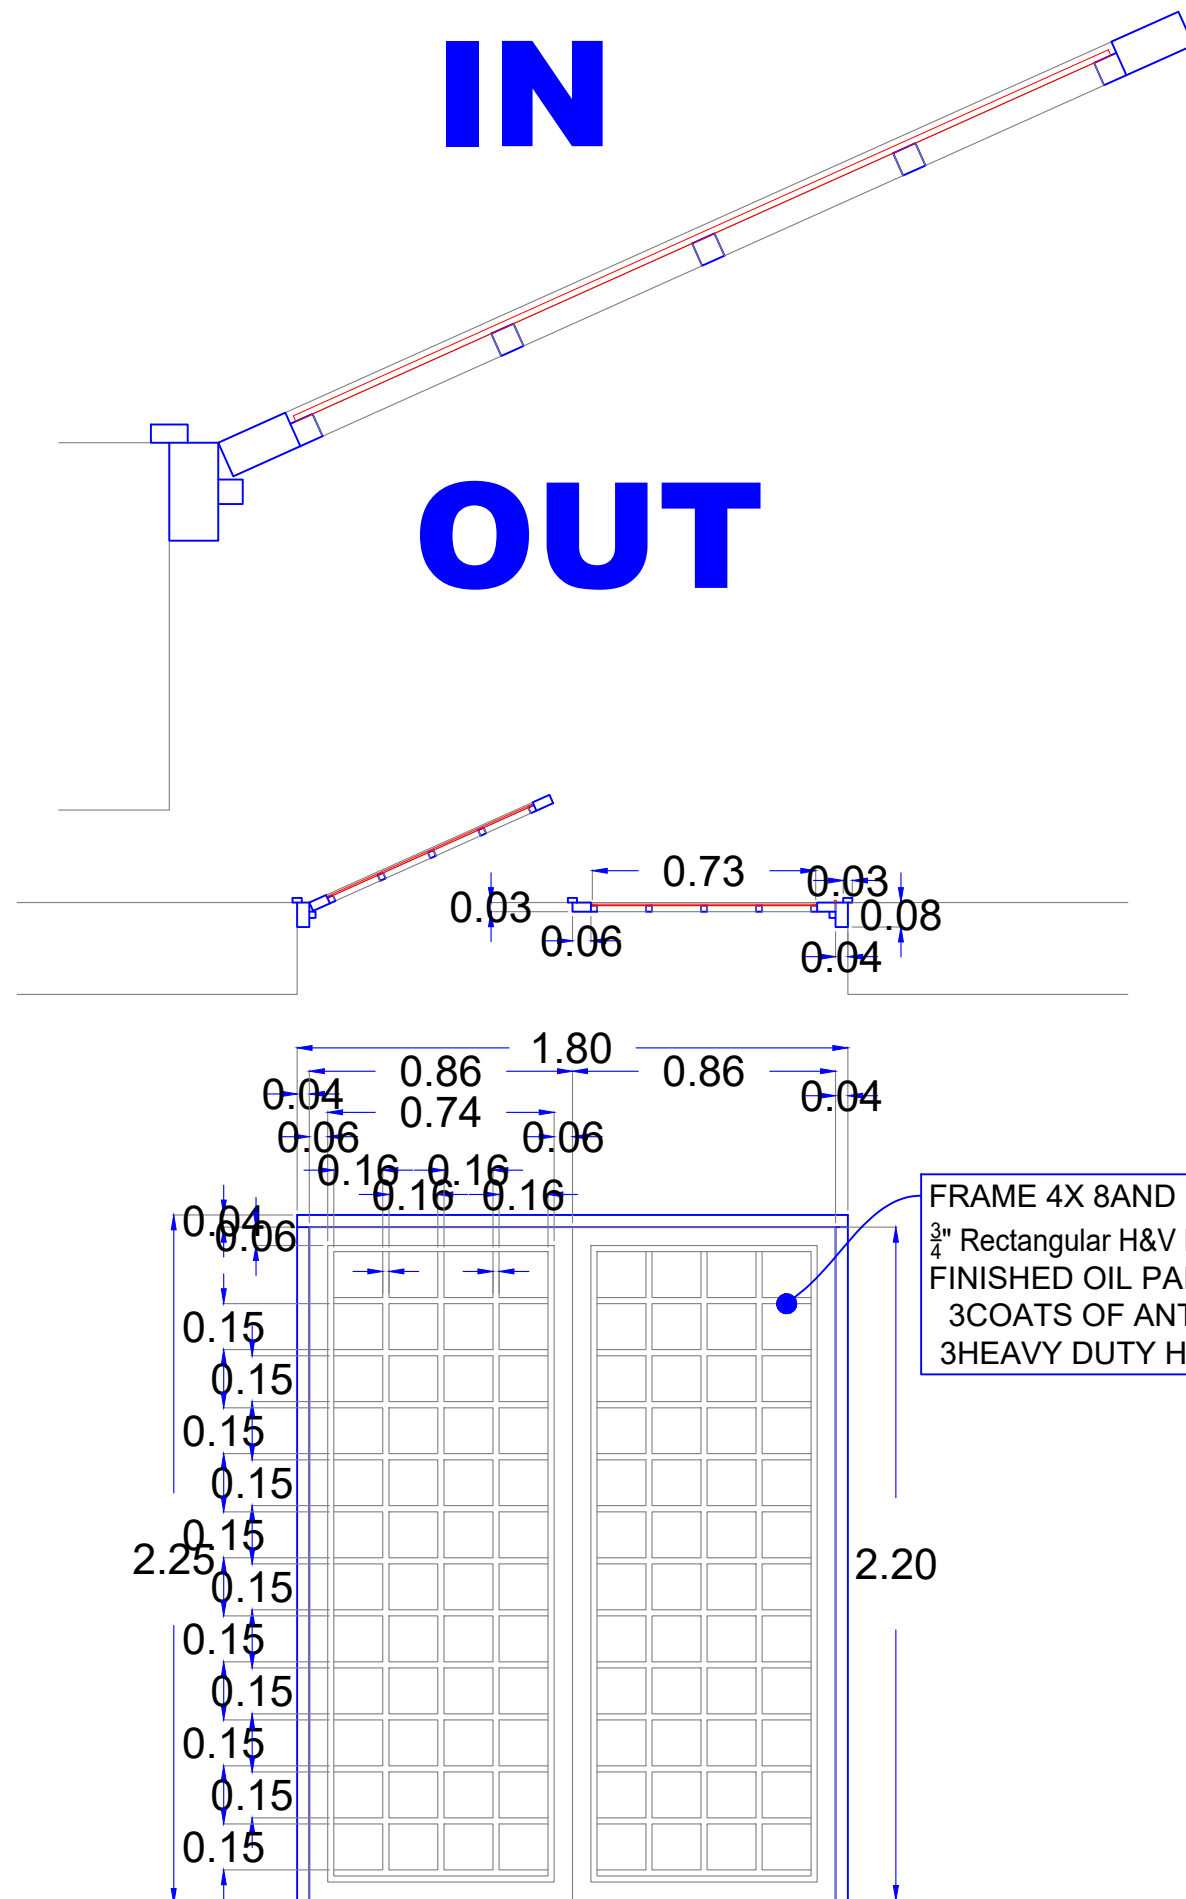


FRAME 4X 8AND DOOR LEAF 3X6
3/4" Rectangular H&V LEXAN @ DOOR LOEAF
FINISHED OIL PAINTS 3COATS ON
3COATS OF ANTI-CORROGION PAINT
3HEAVY DUTY HINGES

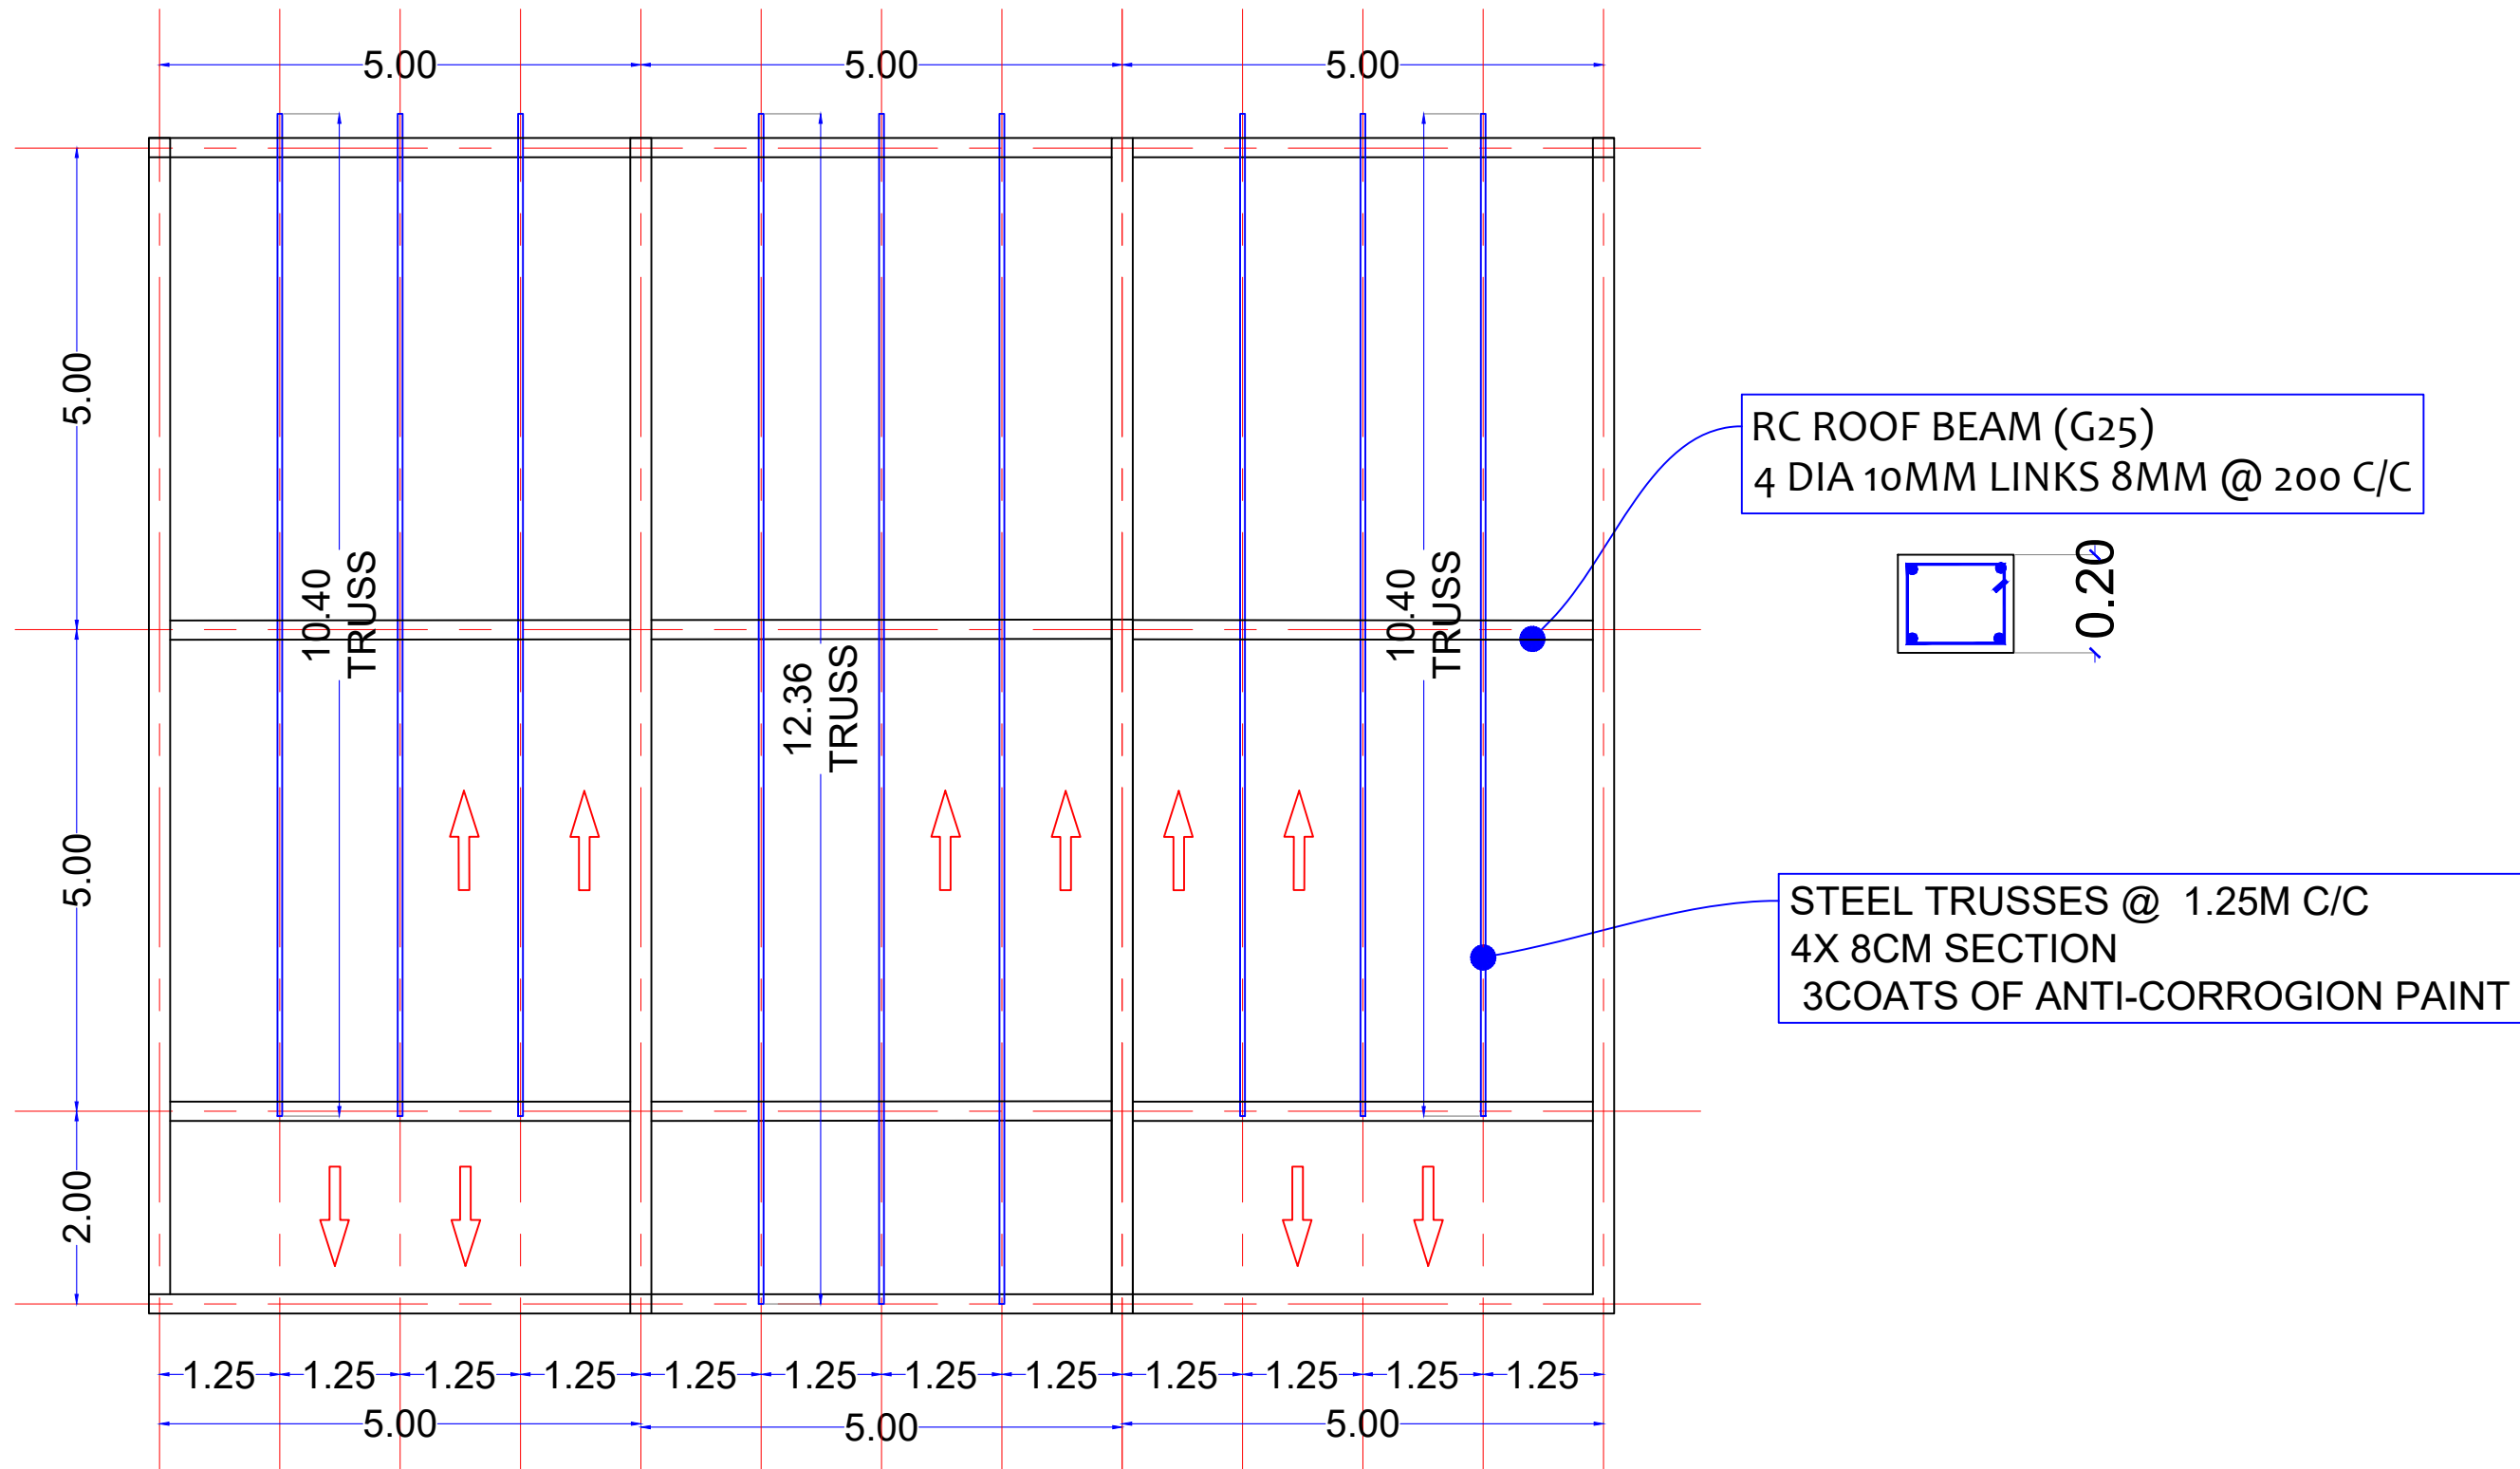


ROOF BEAMS & TRUSS LAYOUT

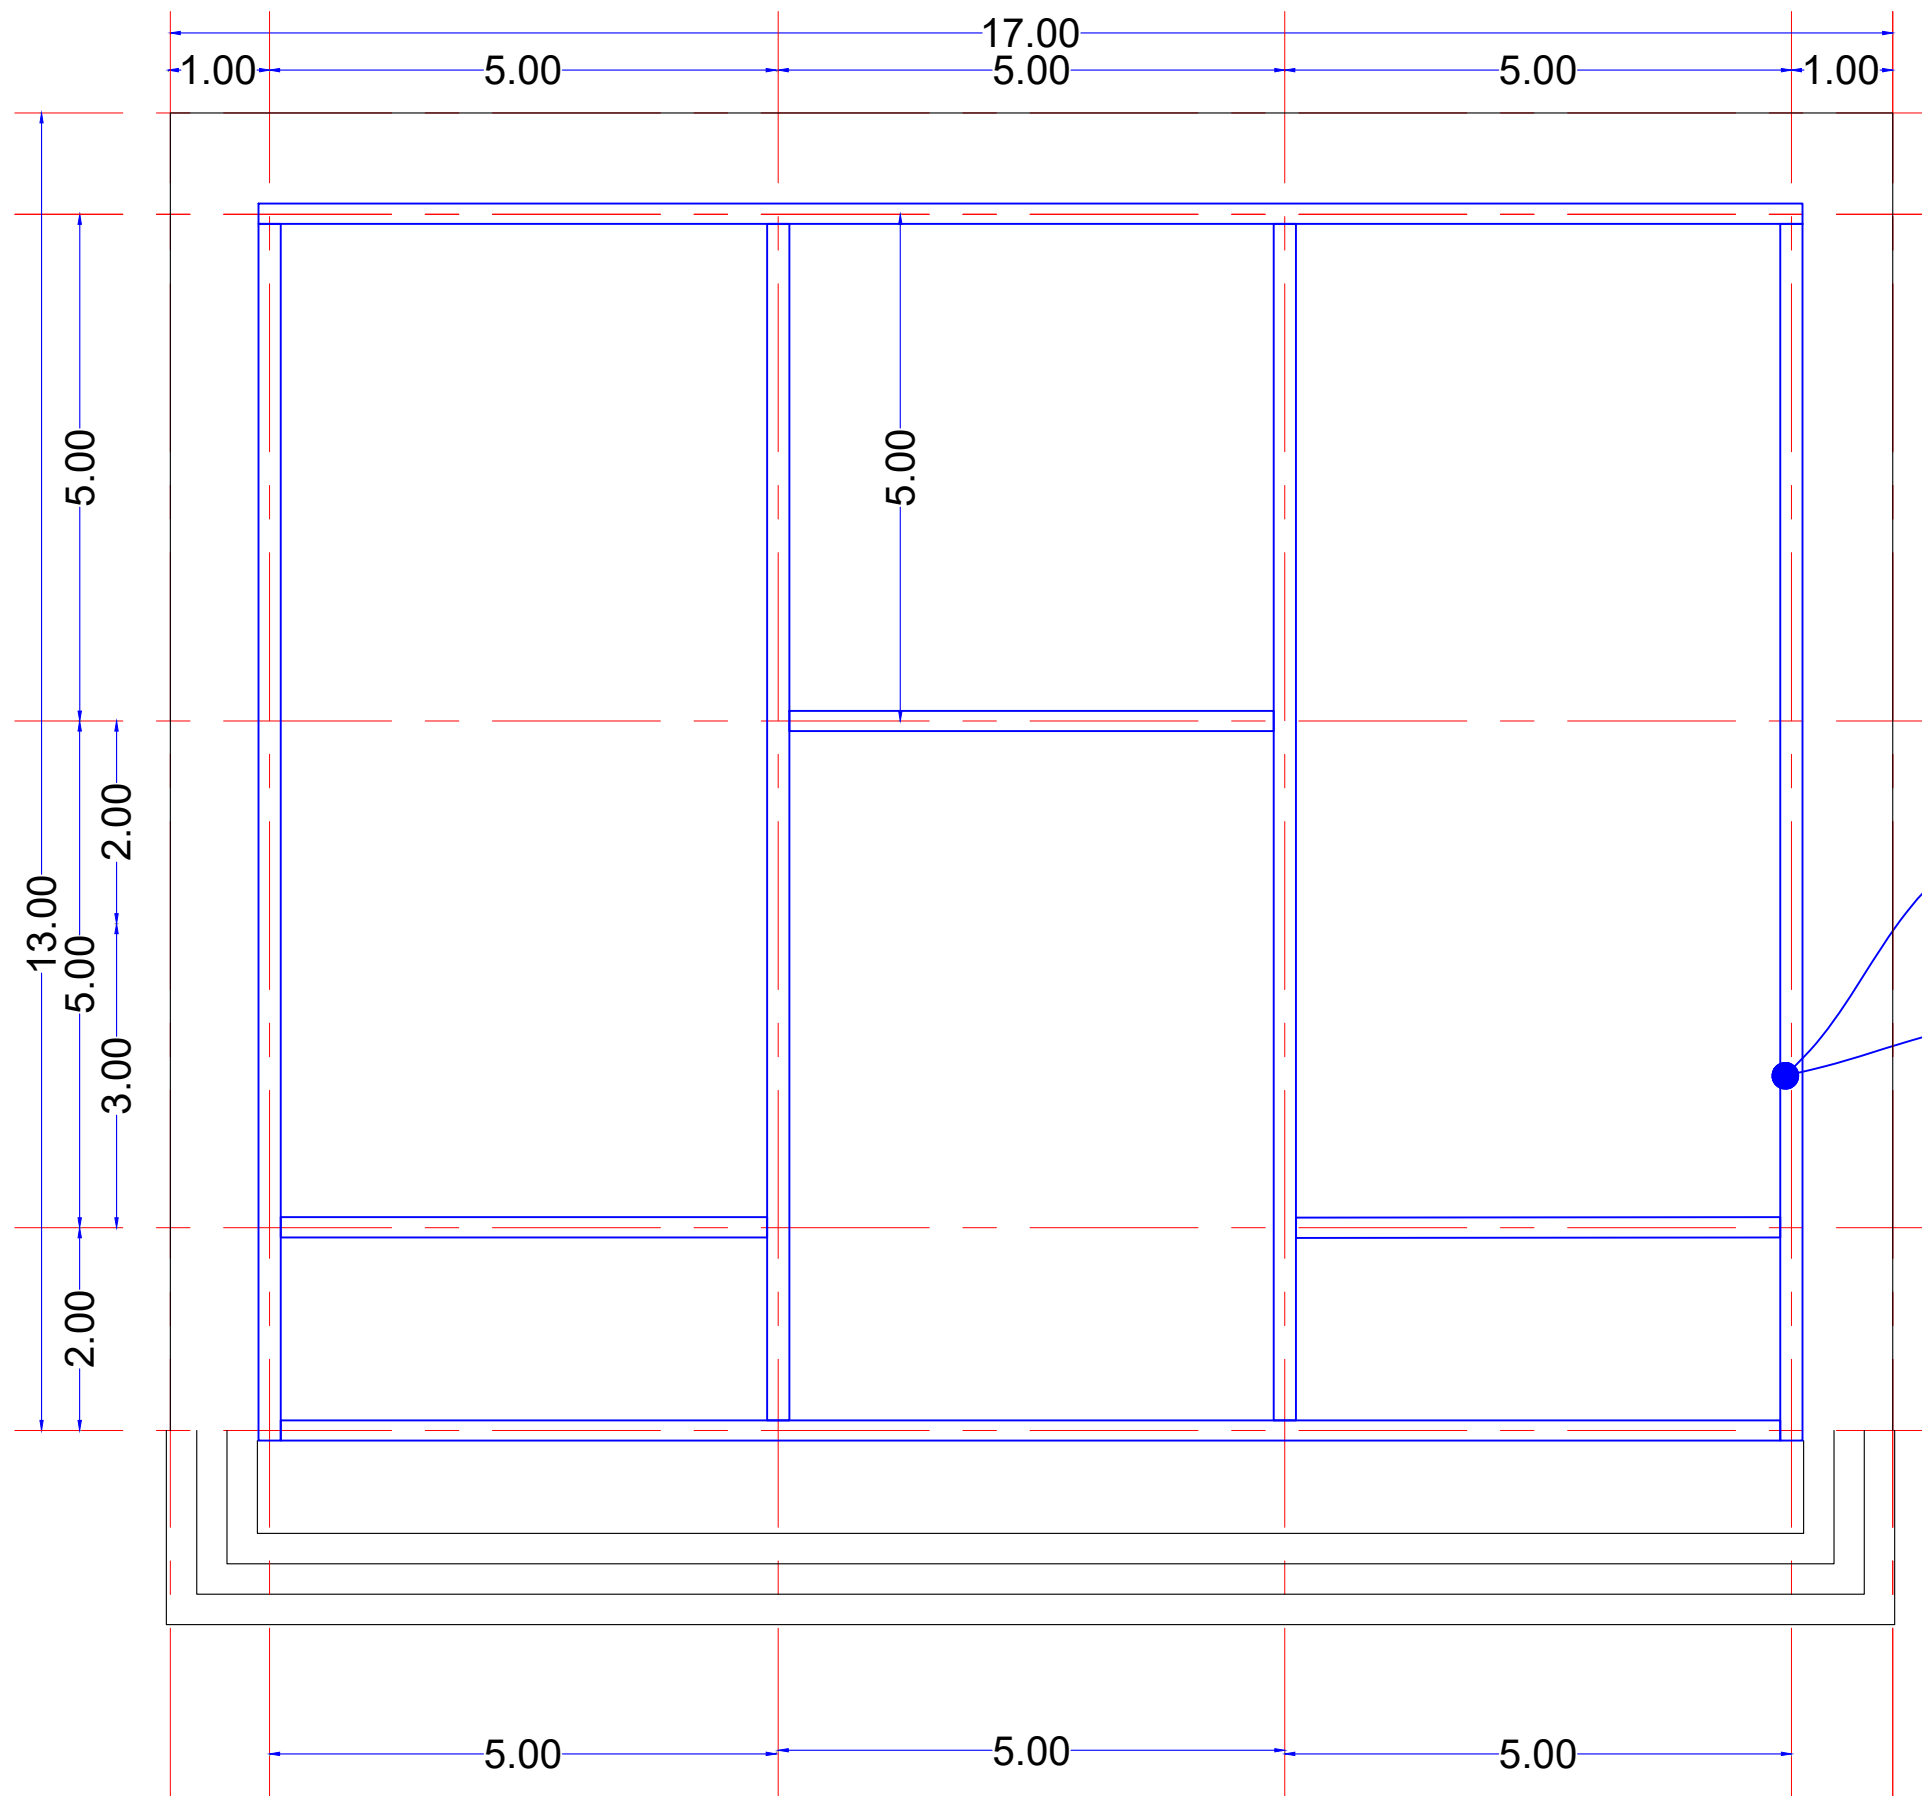

RC ROOF BEAM (G25)
4 DIA 10MM LINKS 8MM @ 200 C/C

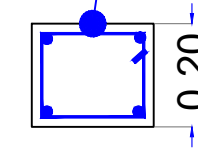


RC GRADE BEAM (G25)
6 DIA 16MM LINKS 8MM @ 200C/C

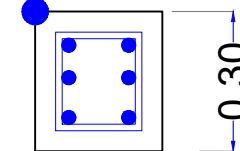


RC ROOF BEAM (G25)
4 DIA 10MM LINKS 8MM @ 200 C/C


RC GRADE BEAM (G25)
6 DIA 16MM LINKS 8MM @ 200C/C

BEAMS LAYOUT

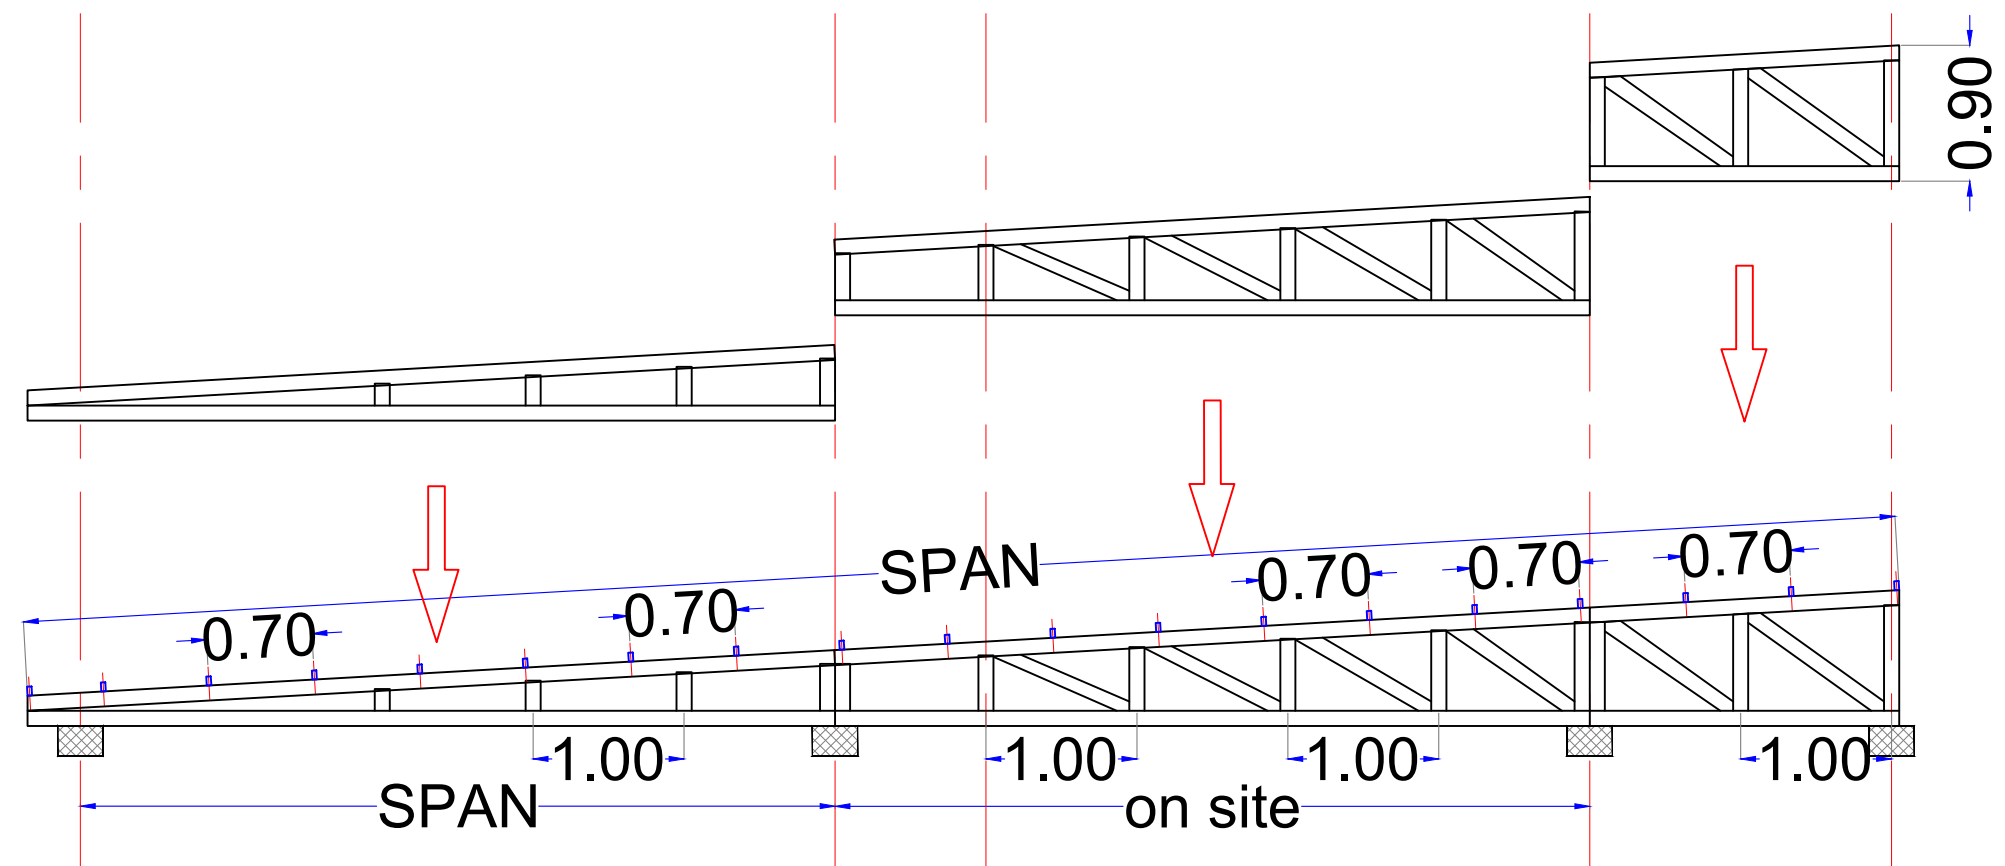


STEEL TRUSS DETAILS

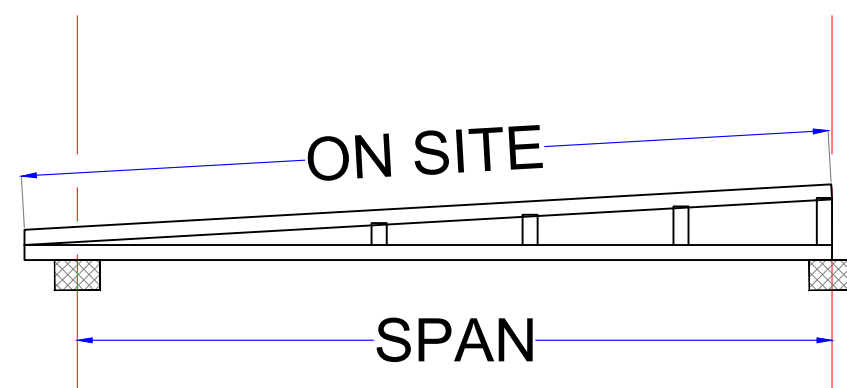

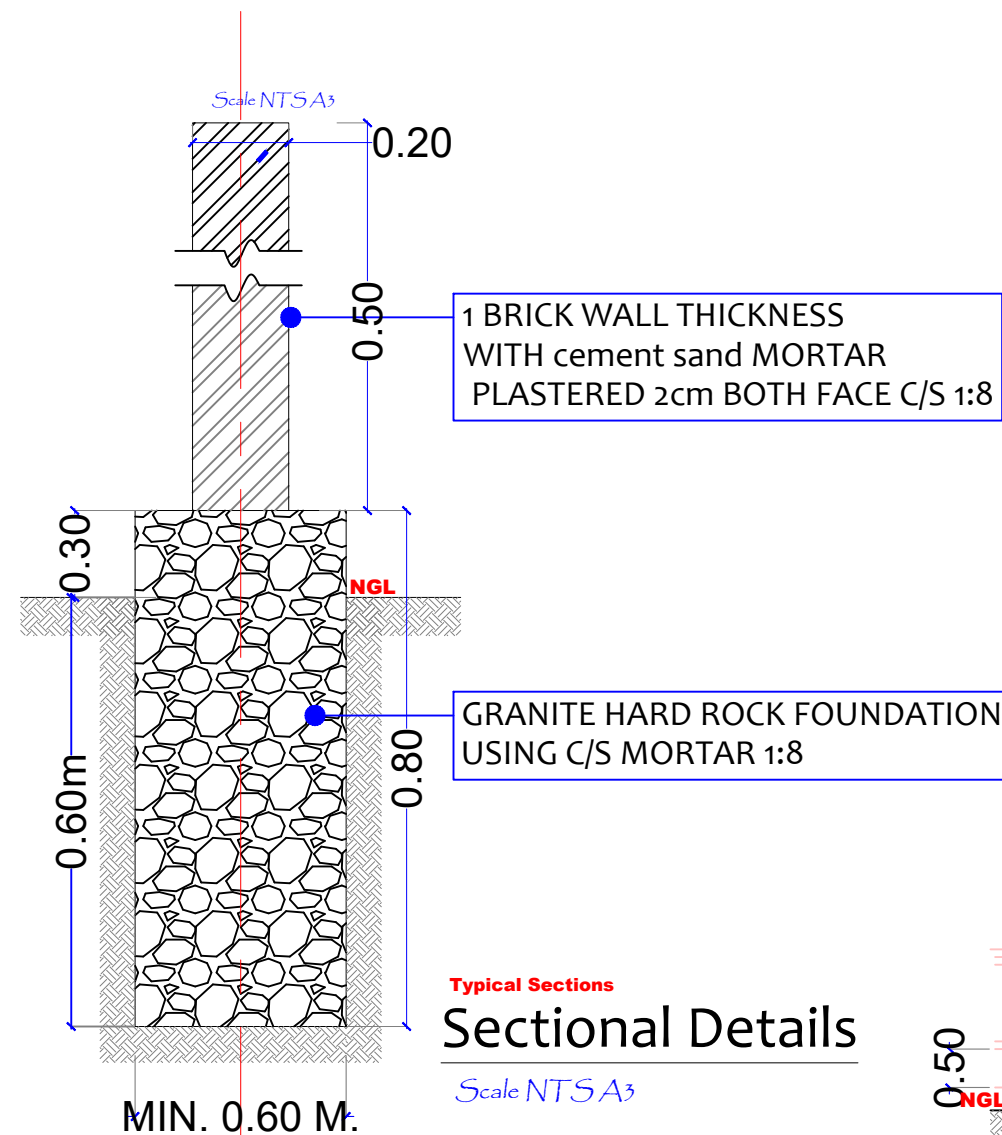

Typical Sections
Sectional Details
Scale NTSA3

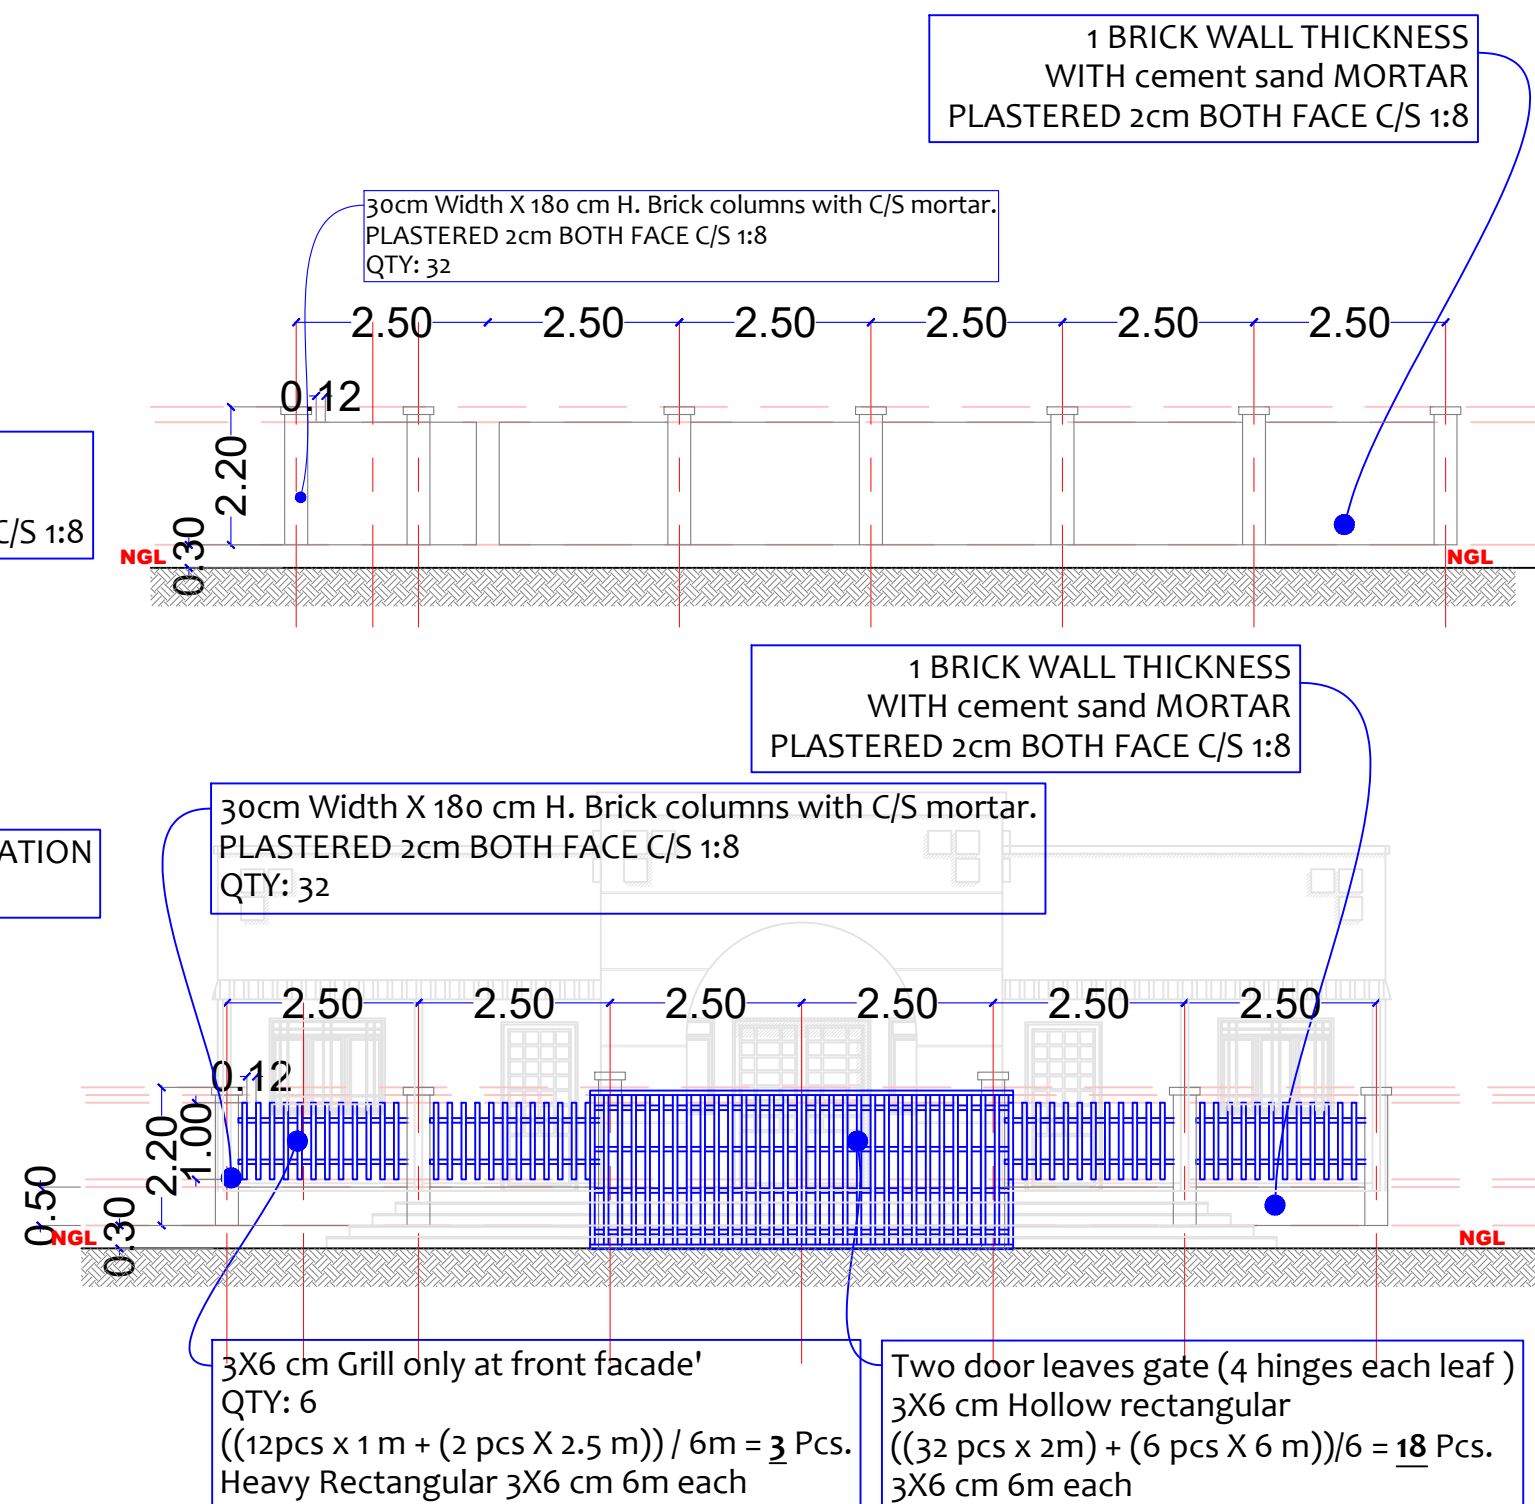



Lead Agency:

Design by:
Bahaudin Ibrahim
ENGINEERING
Project Management | Design | Supervision
+249 9 123 3 1958
bahaudin.engineering@gmail.com

STANDARD MODEL
Boundary Wall

2018

F1

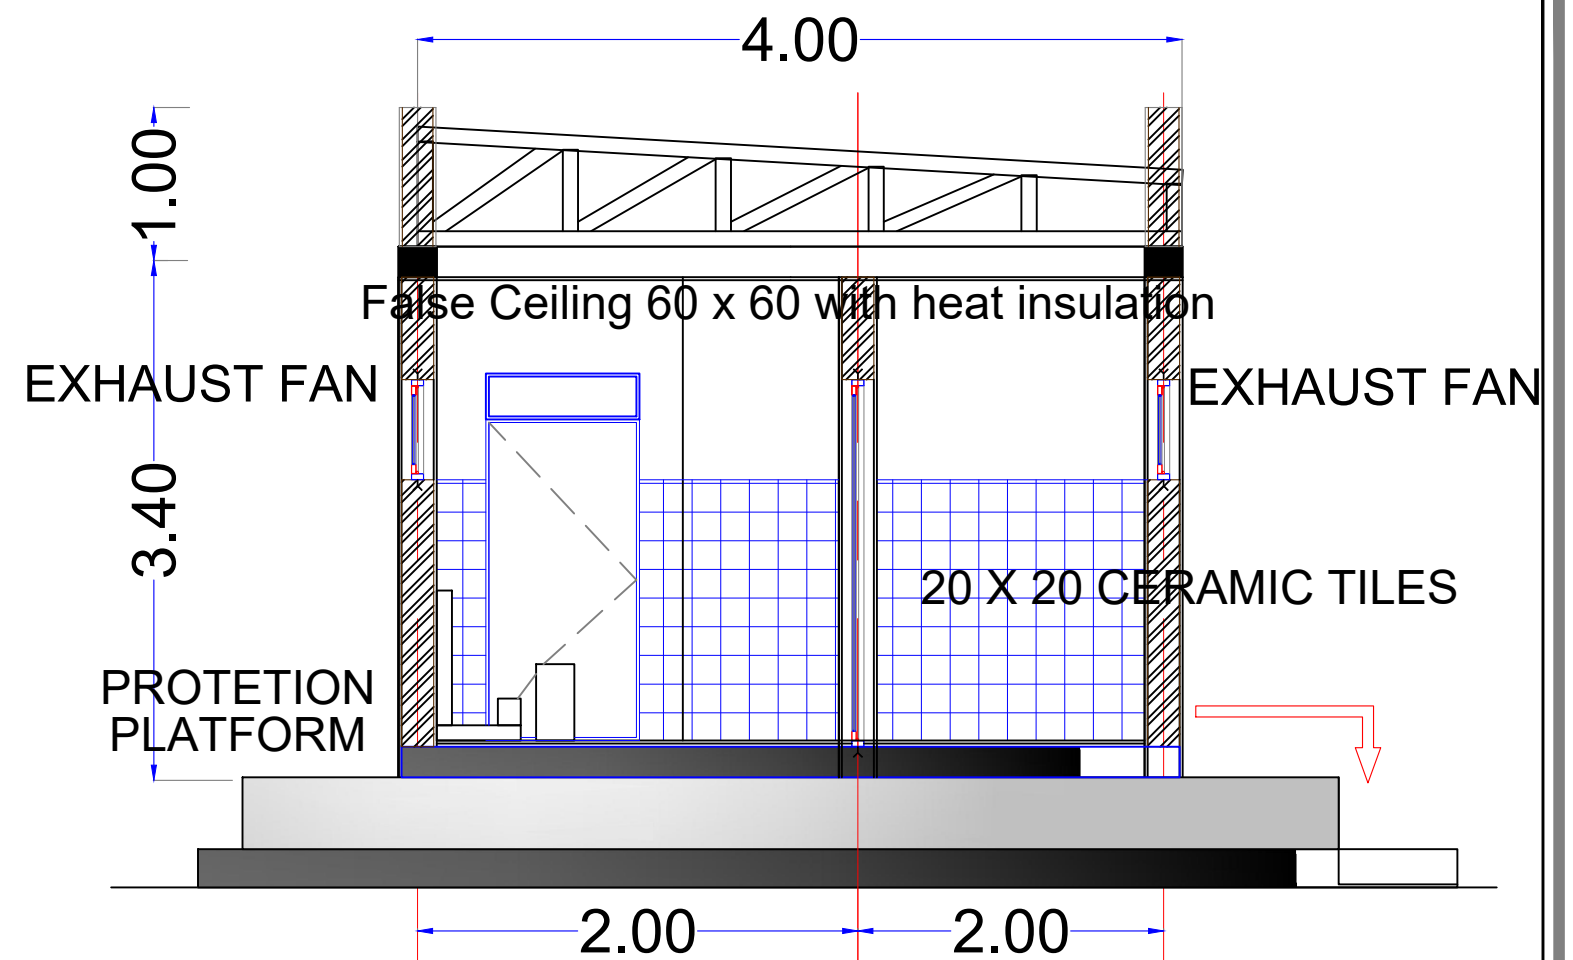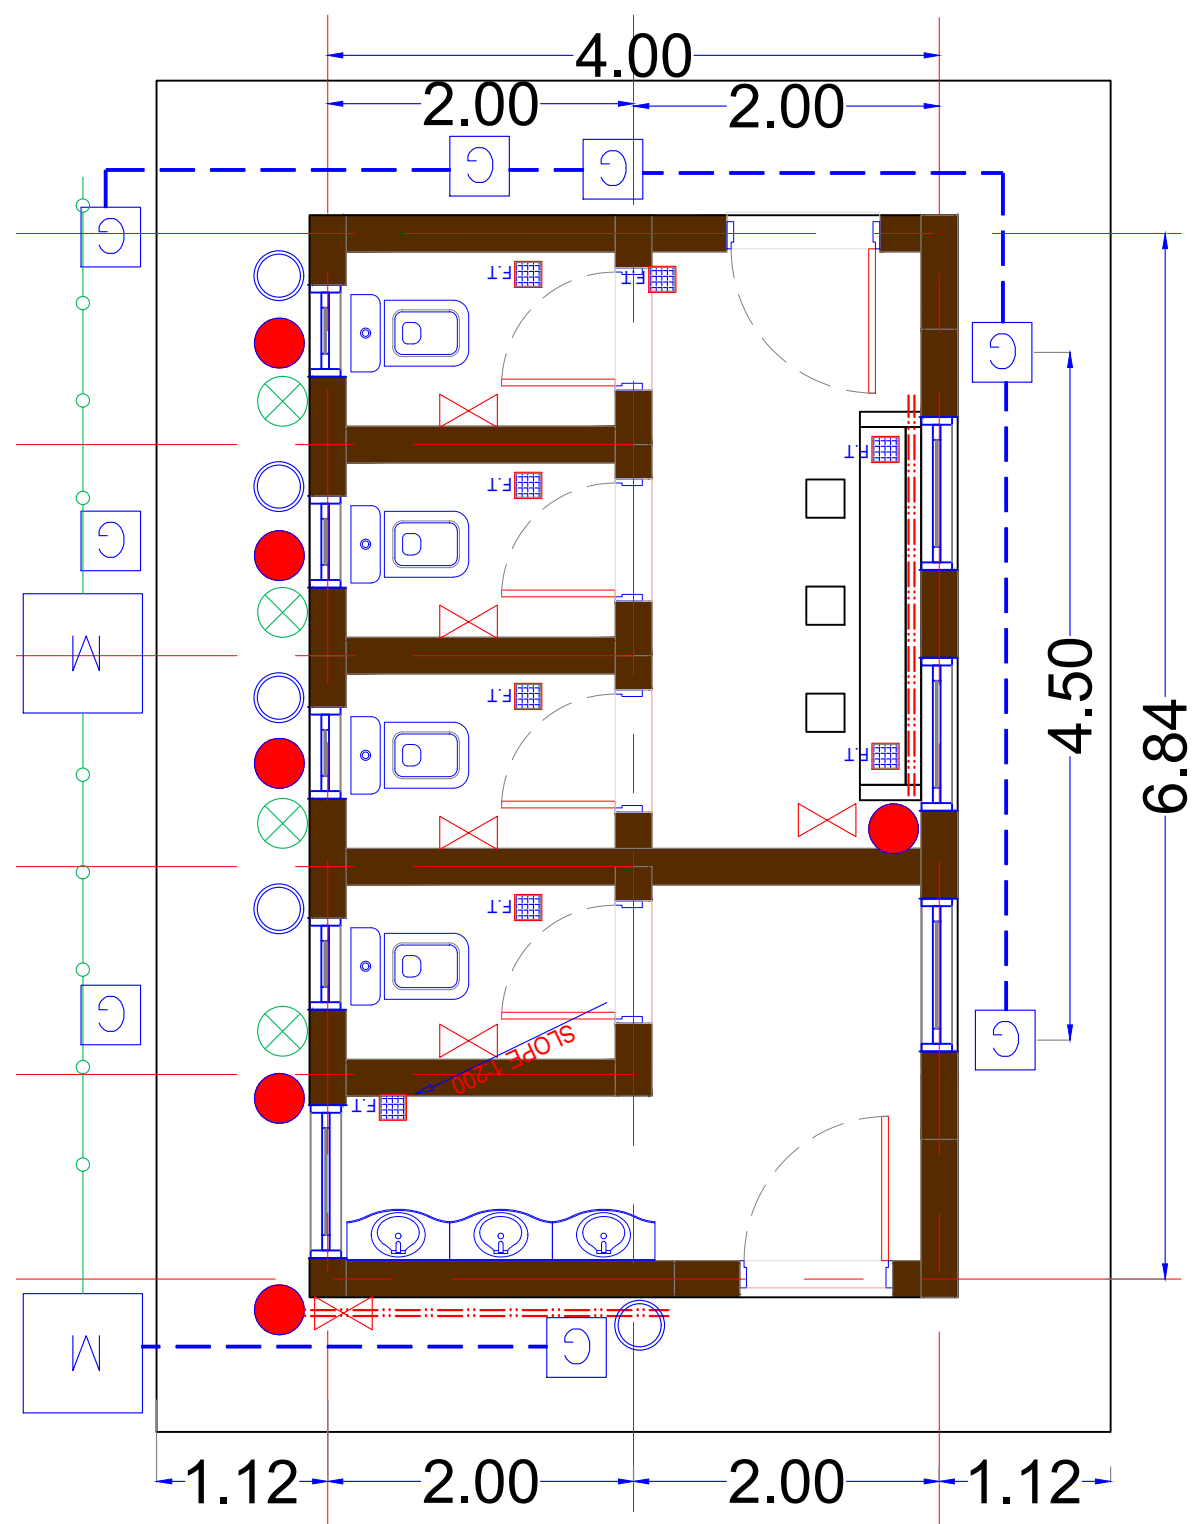

SYMBOL	DESCRIPTION
●	Ø 1" G.S PIPE FOR FRESH WATER
⊗	Ø 4" UPVC SOIL WATER PIPE
○	Ø 2" UPVC WAIST WATER PIPE
×	COLD WATER VALVE
F.T.	FLOOR TRAP
—○—	Ø 4" UPVC SOIL WATER PIPE
==	Ø 3/4" G.S PIPE FOR FRESH WATER
---	Ø 2" UPVC WAIST WATER PIPE

EXHAUST FAN
 2 ft SINGLE FLOURECENT LAMP
 4 ft SINGLE FLOURECENT LAMP

