


IBR 0.6mm thermo-lacquered roofing sheet

Strut 100mm

125mm Rafter & Beam

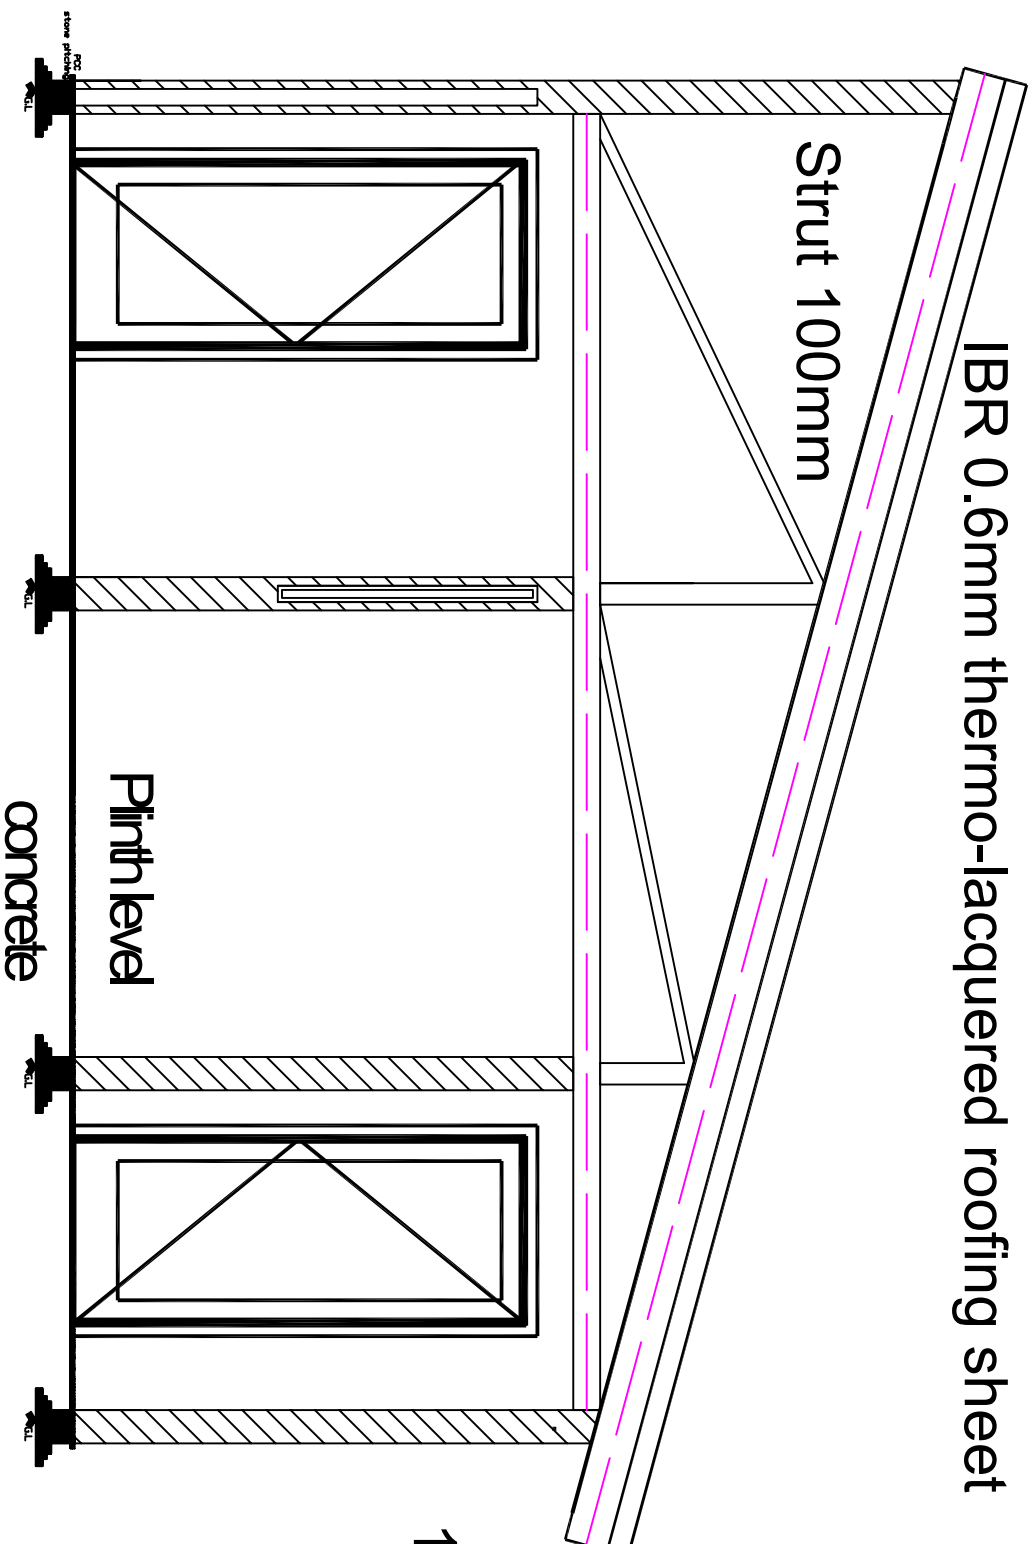

Section A-A