




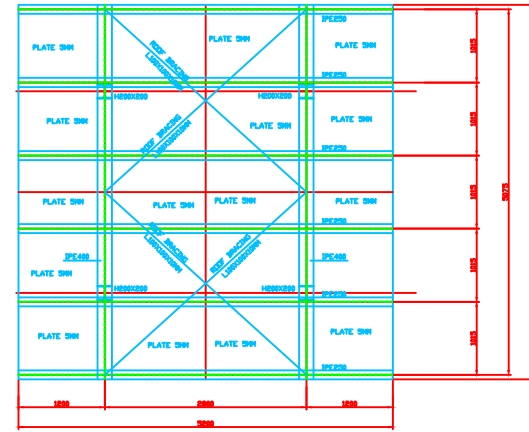


6 WATER TANK FLOOR PLAN AT LEVEL +6.00
SC-02 SCALE 1:100


SHEET
NUMBER

SC-02

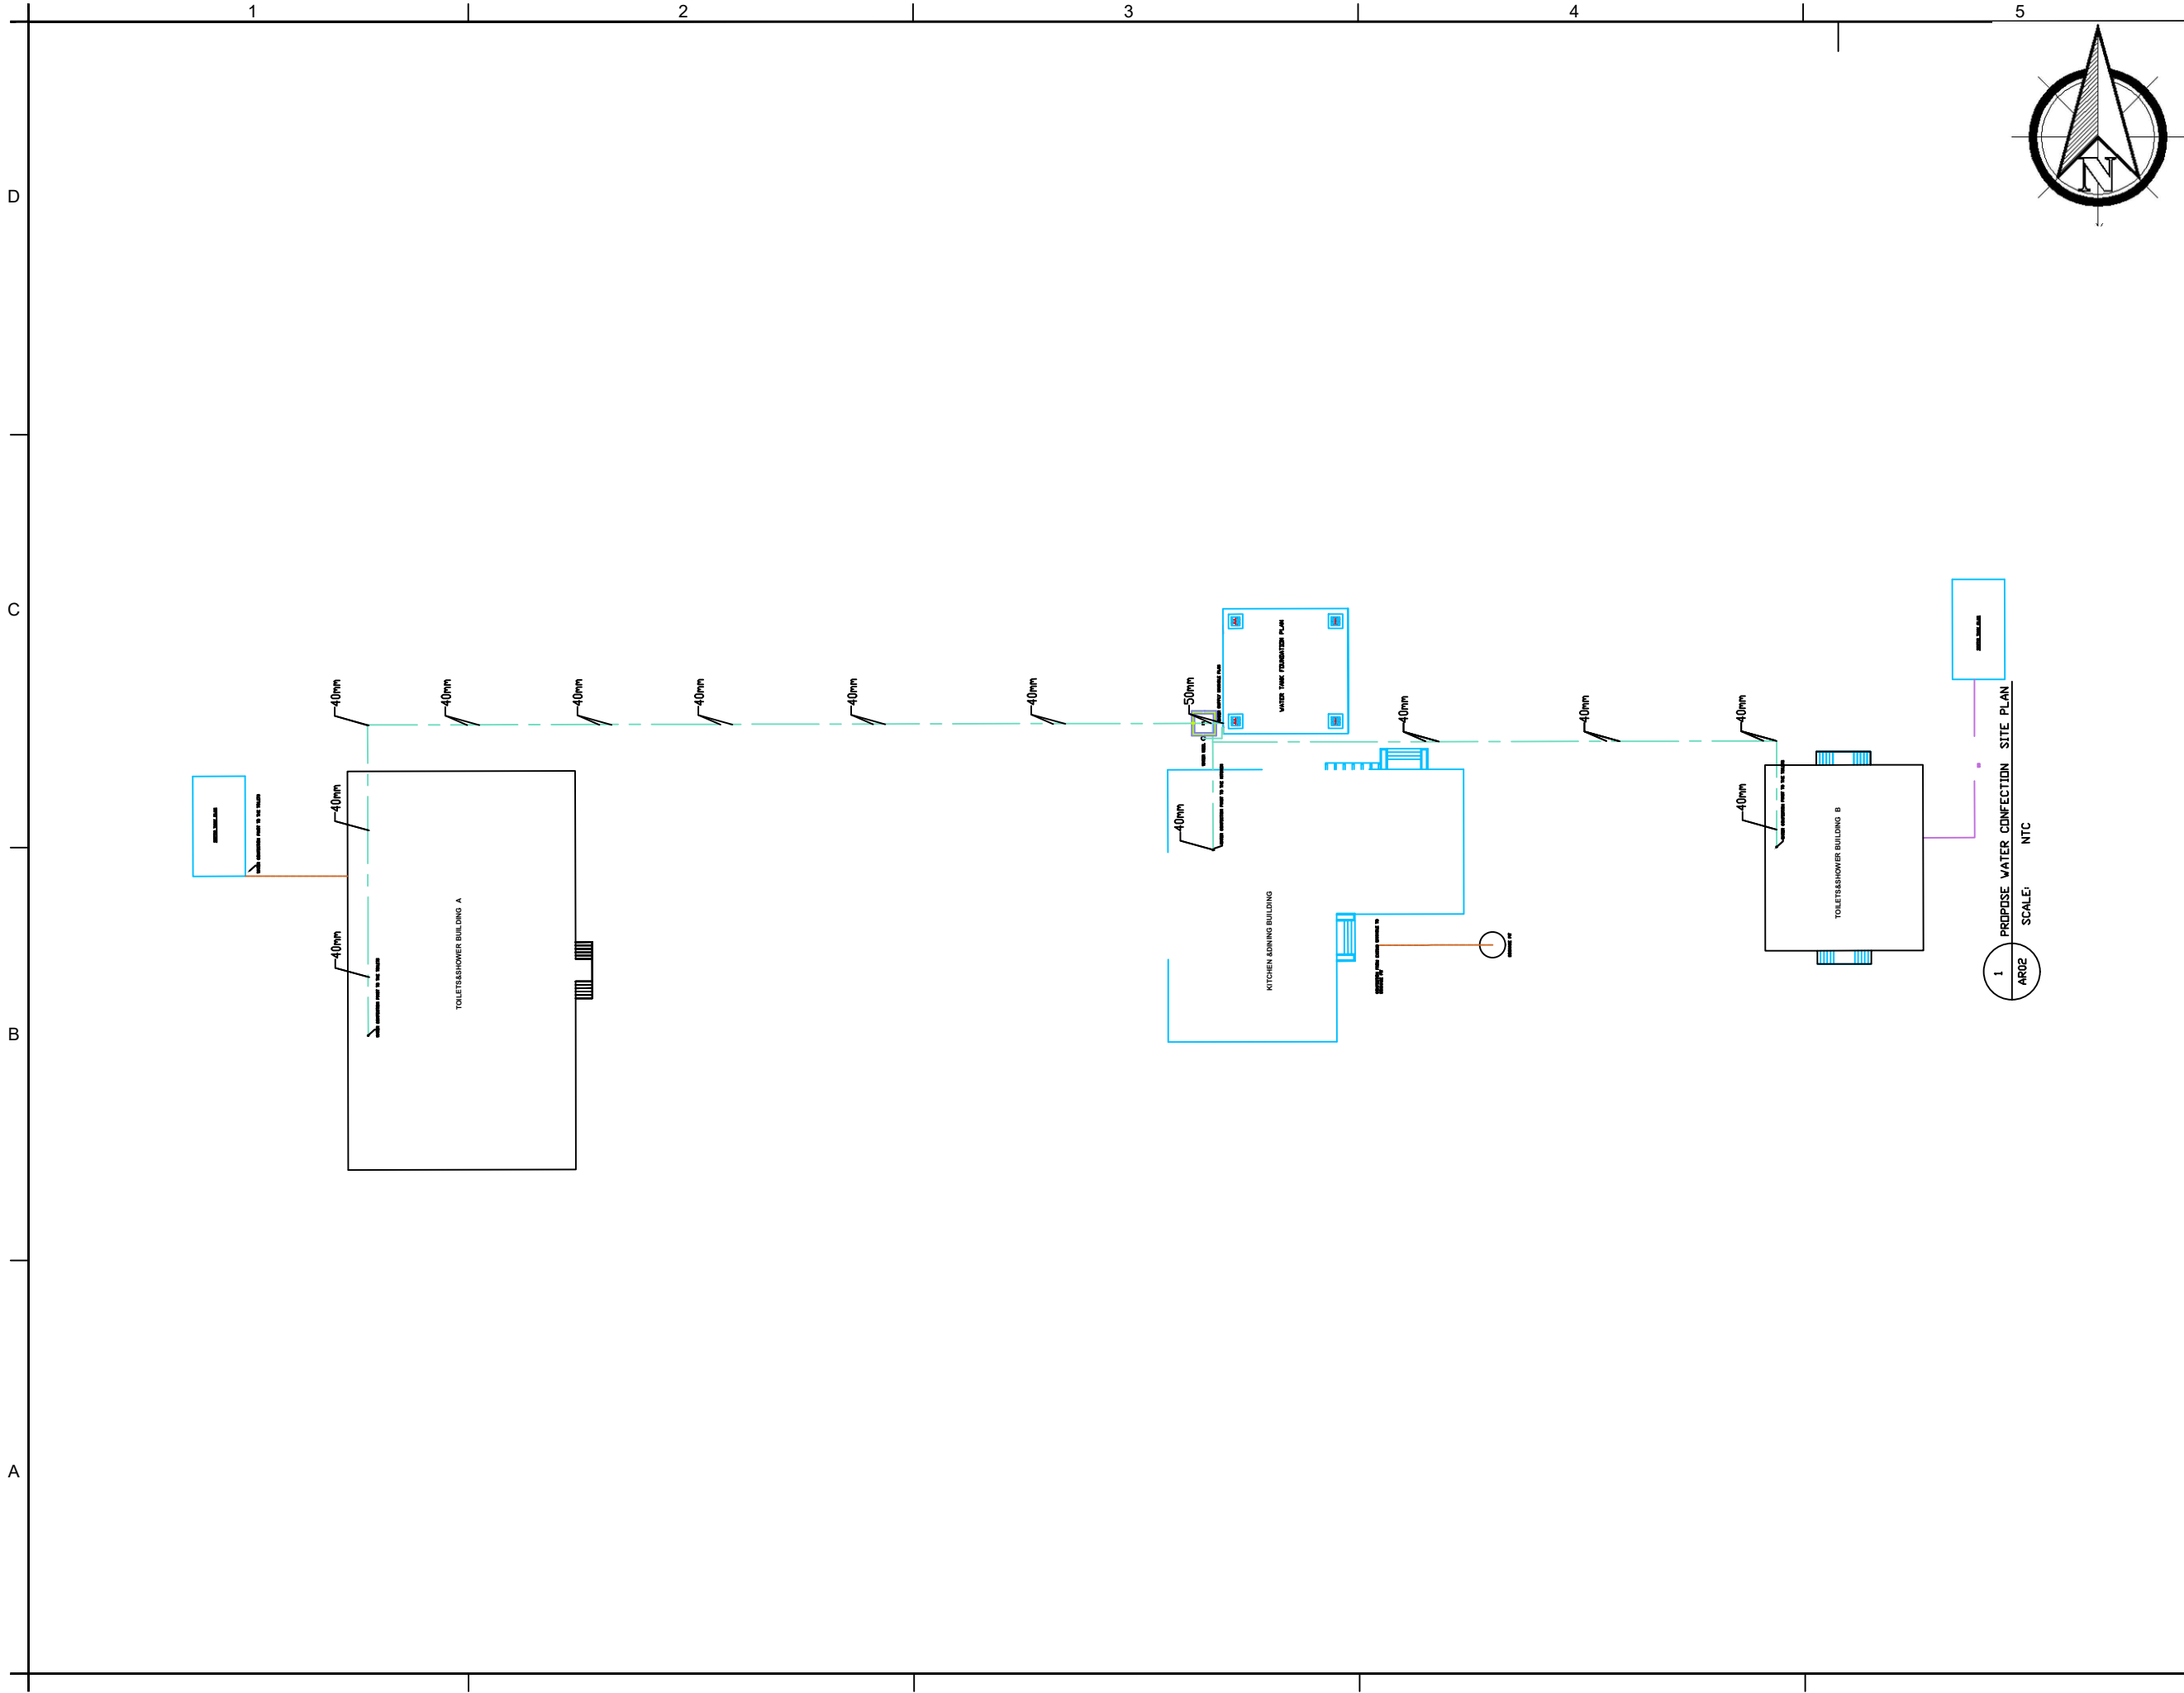

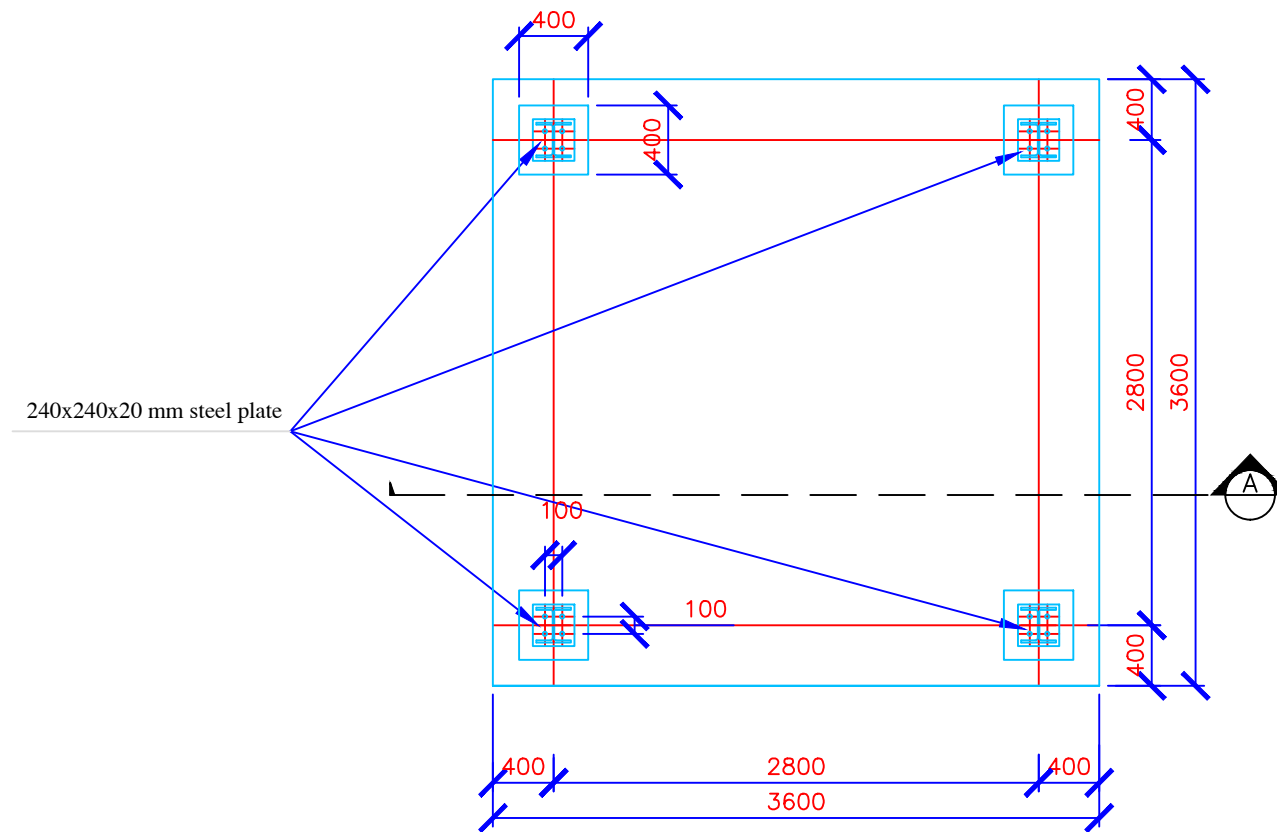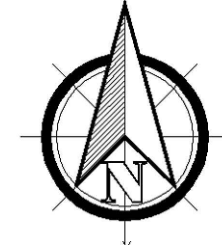

1 WATER TANK FOUNDATION PLAN
SC01 SCALE NTS

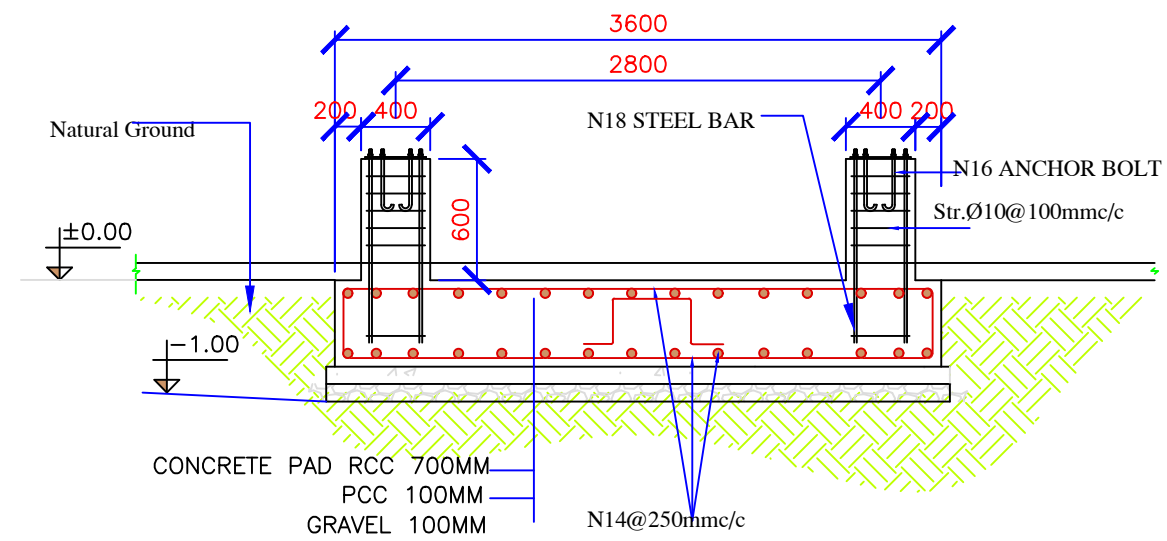


3 SECTION-A
SC-01 SCALE NTS

DESIGNED BY:	ASIMAN ALAMSHIEH	DATE:	08/25/2020
DRAWN BY:	ASIMAN ALAMSHIEH	SUBMITTED BY:	UNDP/LOTFA
CHECKED BY:	ASIMAN ALAMSHIEH	CONTRACT NO.:	XX
APPROVED		REV No	1
DESCRIPTION		Date	03/02/20
REVISION		XX	
100% SUBMITTAL		XX	
FIRST ISSUE		XX	

UNITED NATIONS DEVELOPMENT PROGRAM	DATE:	08/25/2020
LOTFA PROJECT AFGHANISTAN	SUBMITTED BY:	UNDP/LOTFA
RTC KANDAHAR	CONTRACT NO.:	XX
ENGINEERING DIVISION	REV No	1
	Date	03/02/20
	XX	
	XX	

UNDP / LOTFA AFGHANISTAN
KANDAHAR, AFGHANISTAN
RTC KANDAHAR
SITE PLAN



SHEET NUMBER
SC-01

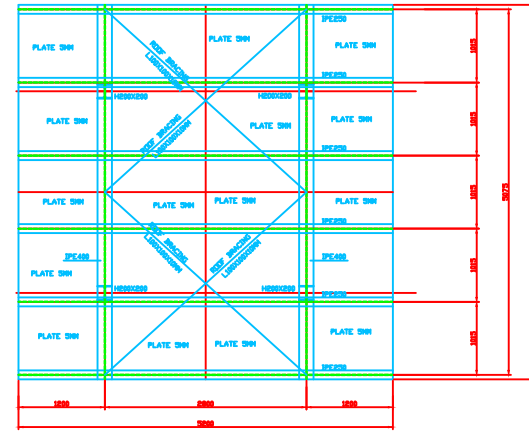

6 WATER TANK FLOOR PLAN AT LEVEL +6.00
SC-02 SCALE 1:100

SHEET
NUMBER

SC-02

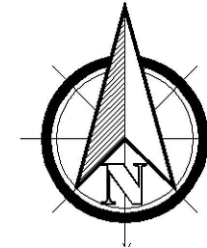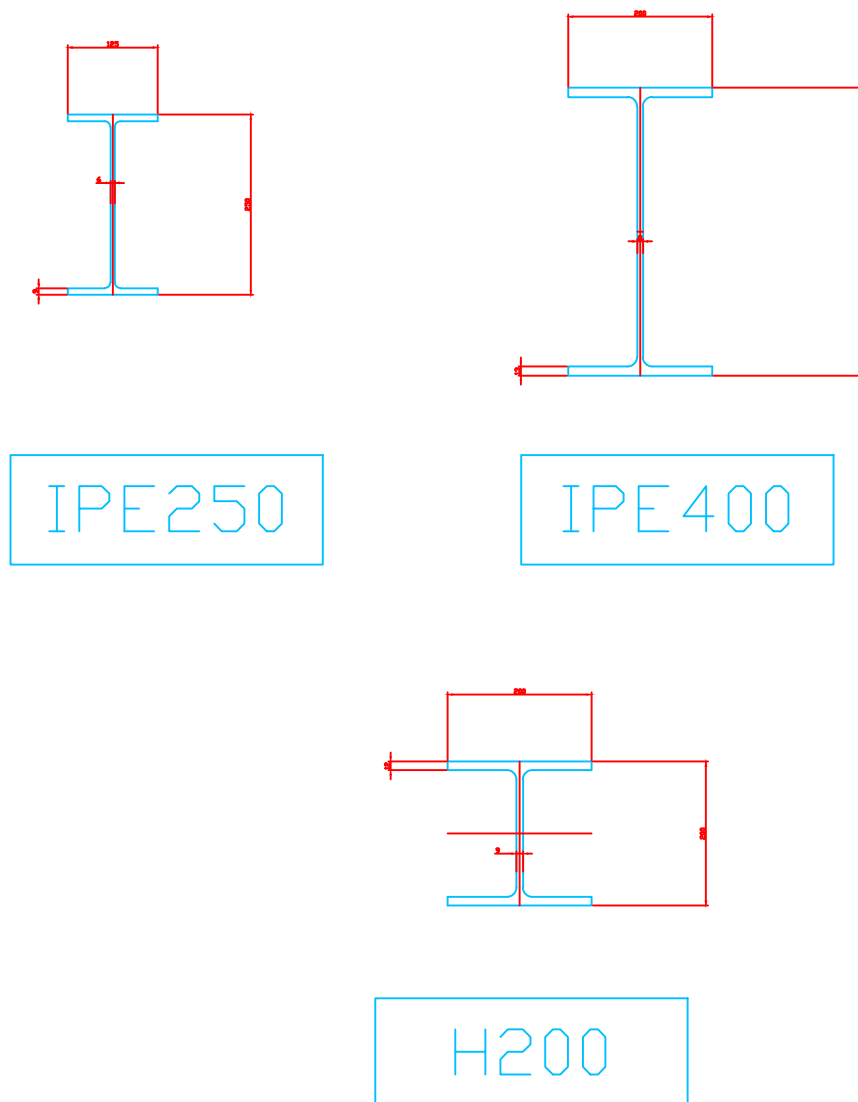


SCAL							
1:100	3	REVISION					XX
	2	100% SUBMITTAL					XX
	1	FIRST ISSUE					XX
	DATE						DATE

 UNITED NATIONS DEVELOPMENT PROGRAM LOTFA PROJECT AFGHANISTAN RTC KANDAHAR	DESIGNED BY: ASMAHAN ALJAVASIRI	DATE: 08.25.2020
	DRAWN BY: ASMAHAN ALJAVASIRI	SUBMITTED BY: UNDP/LOFTA
ENGINEERING DIVISION		CHECKED BY: CONTRACT NO.:


UNDP / LOTFA AFGHANISTAN
KANDAHAR, AFGHANISTAN
RTC KANDAHAR

SHEET
NUMBER
SC-03


2 WATER TANK ELEVATION
SC03 SCALE 1:100

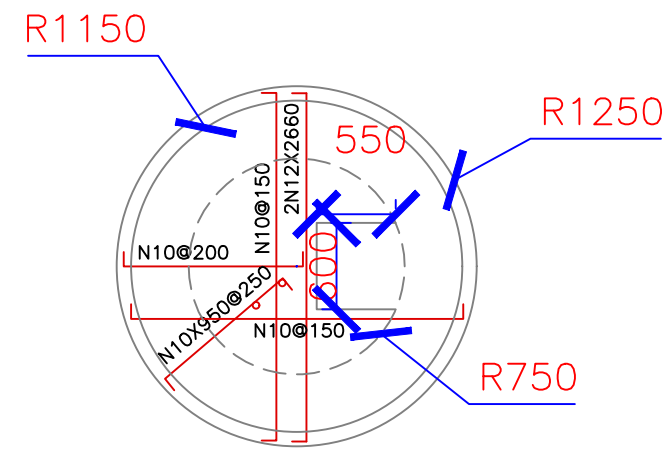

2 SOAKAGE WELL SLAB REBARS
SC05 SCALE: 1:50

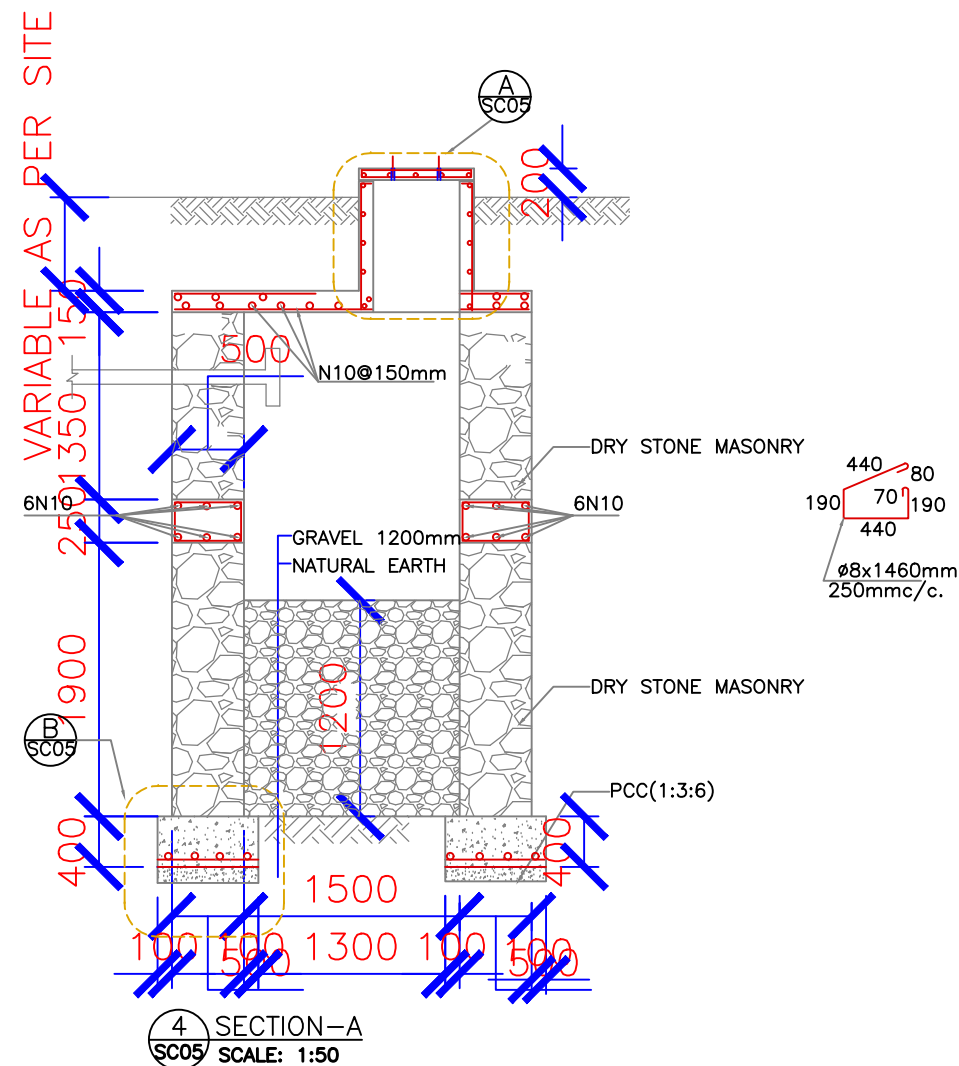

4 SECTION-A
SC05 SCALE: 1:50

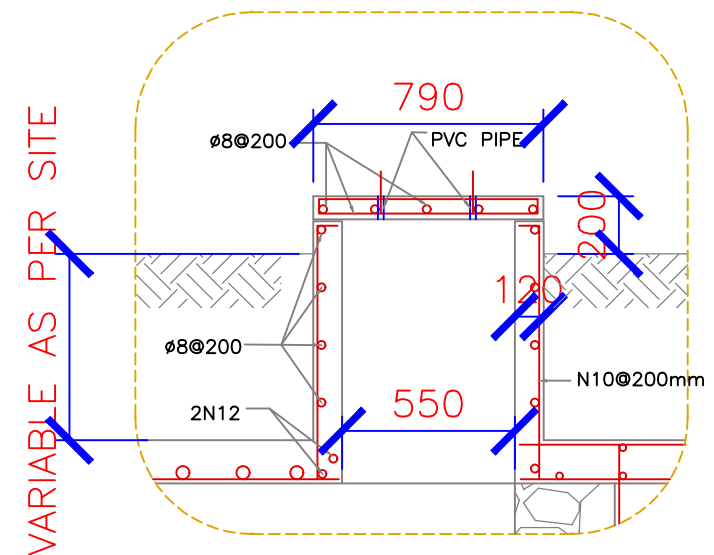

5 DETAIL-A
SC05 SCALE: 1:25

 UNITED NATIONS DEVELOPMENT PROGRAM LOTIFA PROJECT AFGHANISTAN RTC KANDAHAR	DESIGNED BY: AHMADSHAFI MADER	DATE: 08-25-2020
	DRAWN BY: AHMAD SHAFI MADER	SUBMITTED BY: UNDR/LOTFA
ENGINEERING DIVISION	CHECKED BY: ASMAHAN ALAWASHIEH	CONTRACT NO. XC TO: 30

UNDP / LOTFA AFGHANISTAN
KANDAHAR, AFGHANISTAN
RTC KANDAHAR SITE PLAN

SHEET
NUMBER
SC-05

