

Proposed DECEM/NEOC Building Expansion & Refurbishment, Palikir




From
the People of Japan



Over View of Presentation

1. Geographic Location of Construction Site
2. Over View of Site
3. Picture of the Site
4. Site Plan
5. Perspective View
6. Foundation Plan
7. Floor Plan
8. Roof Plan
9. Cross Section
10. Elevations
11. Specifications
12. Bill of Quantities (BOQ)

Geographic Location of Site

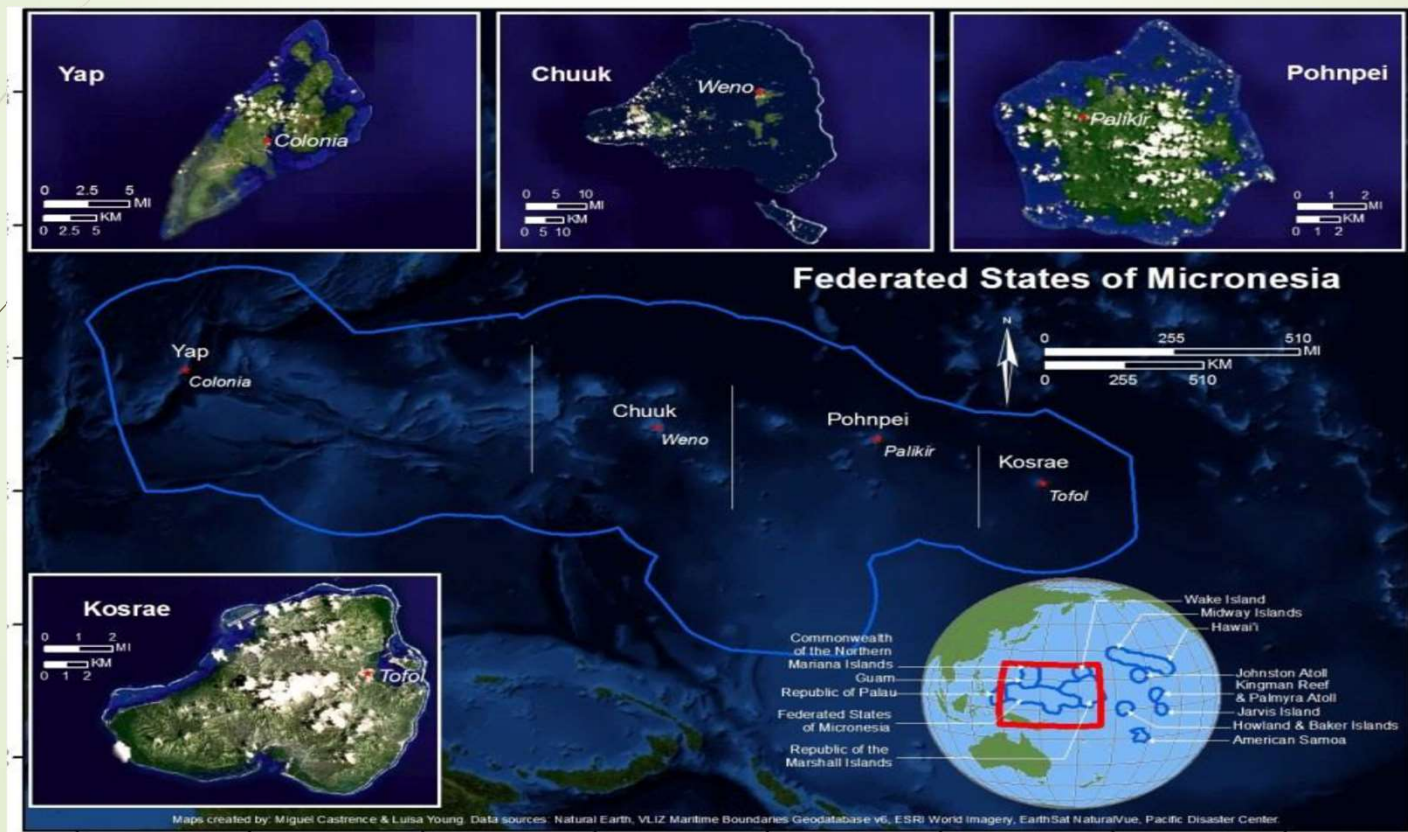

Over view of Site



Picture of Site

Existing Building



Proposed Extension



Prospective View




2 PERSPECTIVE-(REAR VIEW)
SCALE 1/100




3 PERSPECTIVE-OPEN OFFICE SPACE
SCALE 1/100




General Information about the Building

- 
1. Length of Building 51'
 2. Breadth of Building 27'2"
 3. Height of building 15'6"
 4. Footprint Area 1,385 sq. ft.
 5. Functional Area (G F) 1,294 sq. ft.
 6. Structural Elements - RCC column, beam, and slab.
 7. Wall CHB
 8. Finishing Cement Plaster, Tiles and paints
 9. Use of the building Environmental and Climate Change Division


Foundation Plan

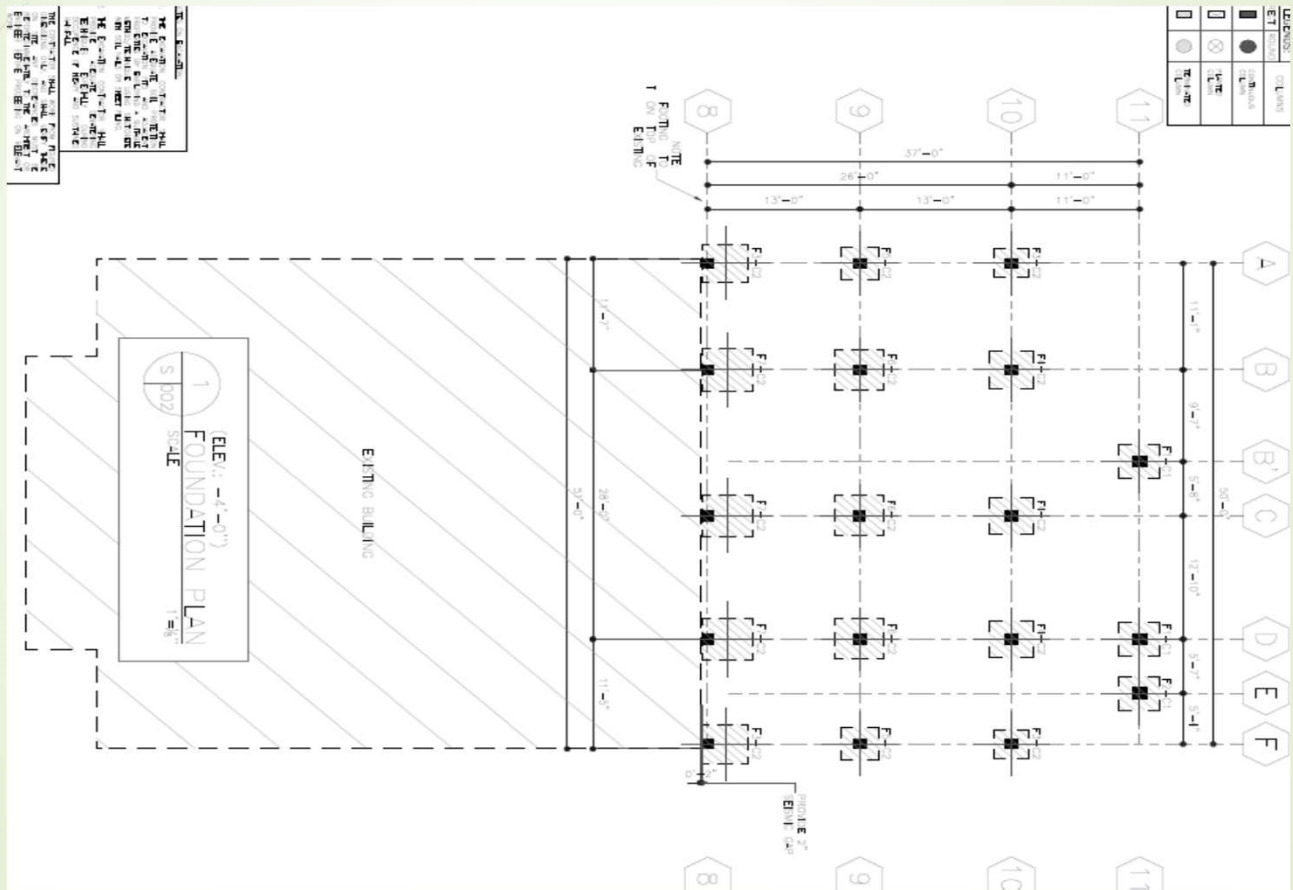


Ground Floor Plan

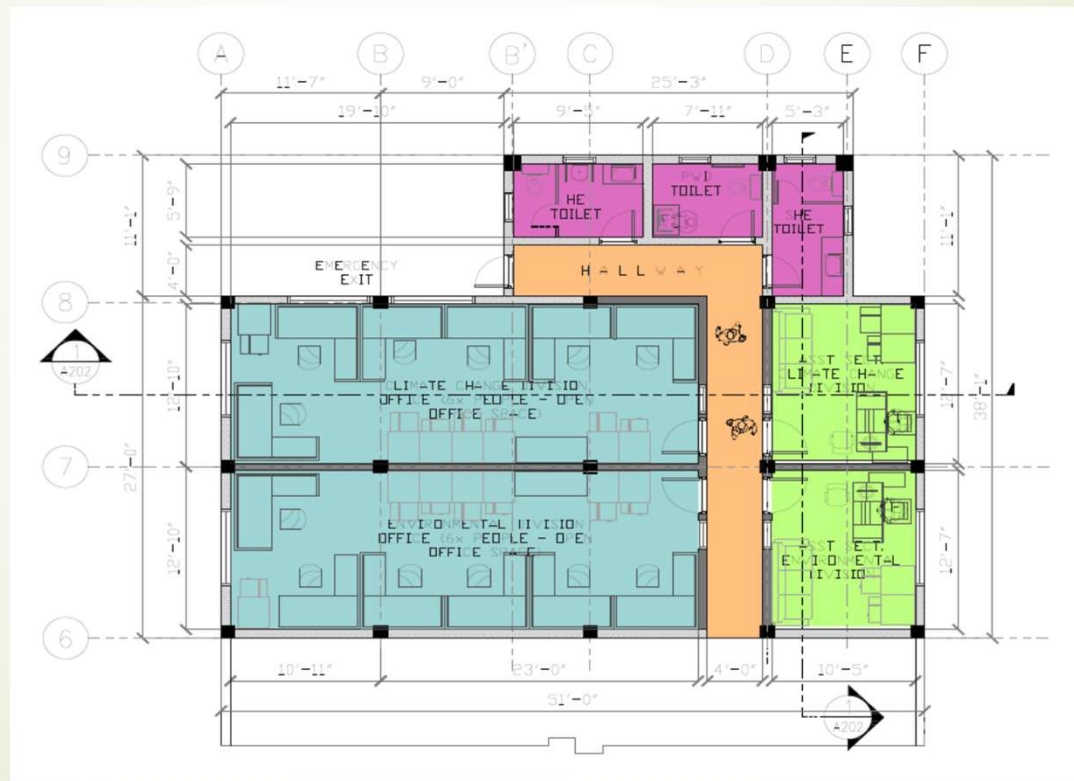


Roof Plan

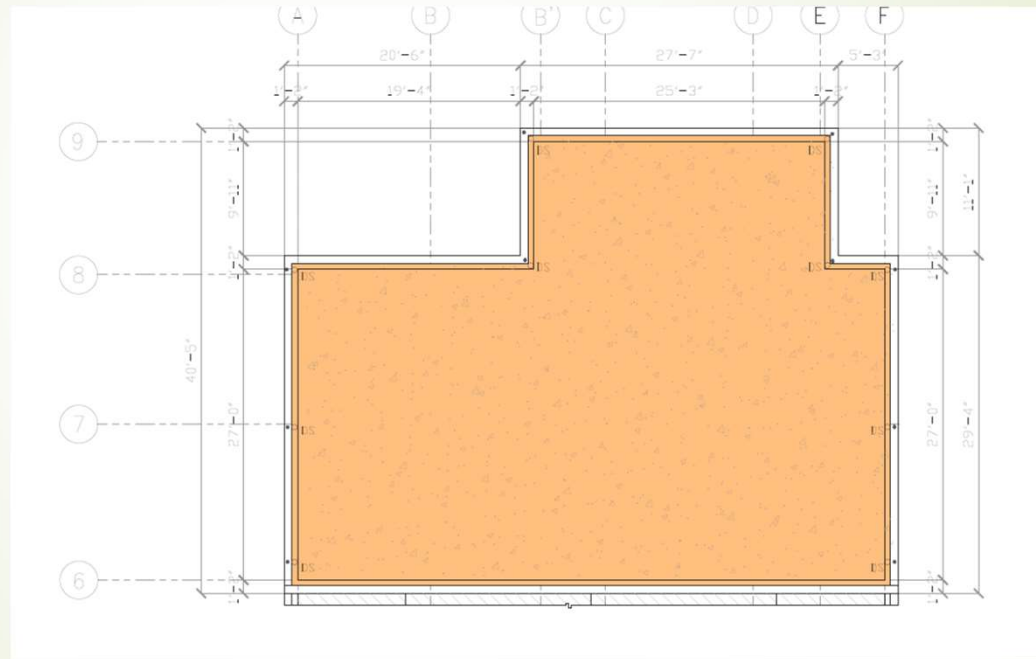

Cross Section of the building

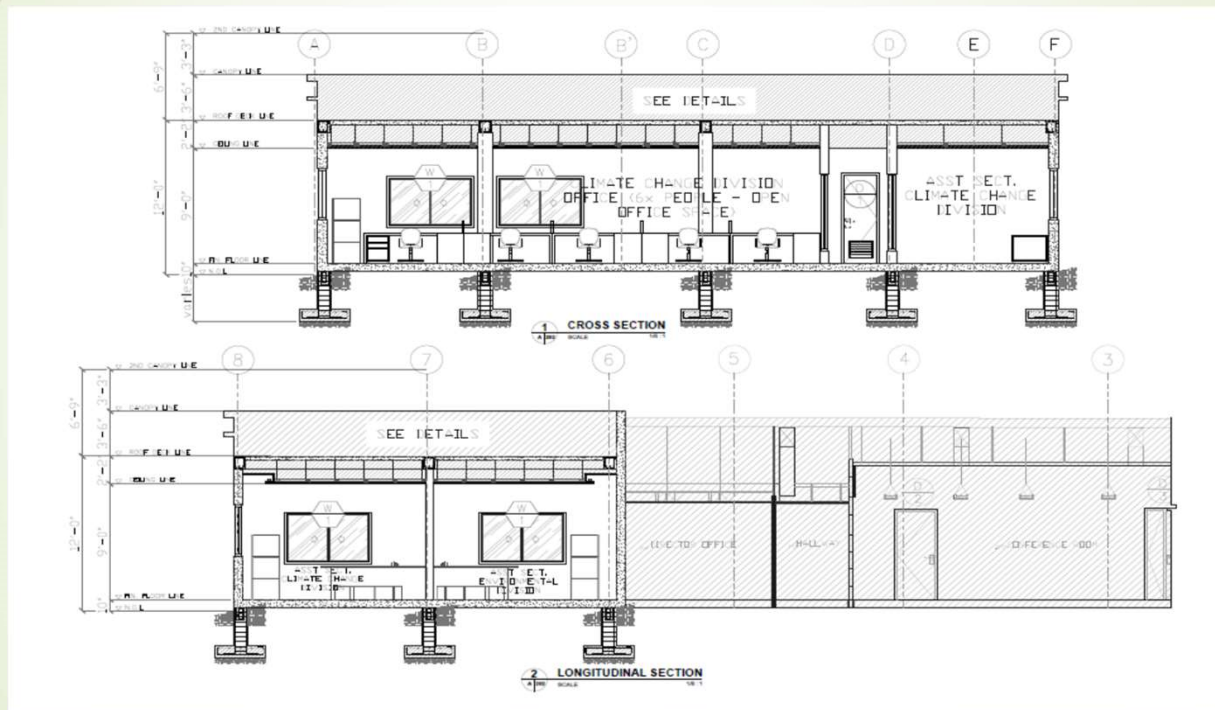


Elevations

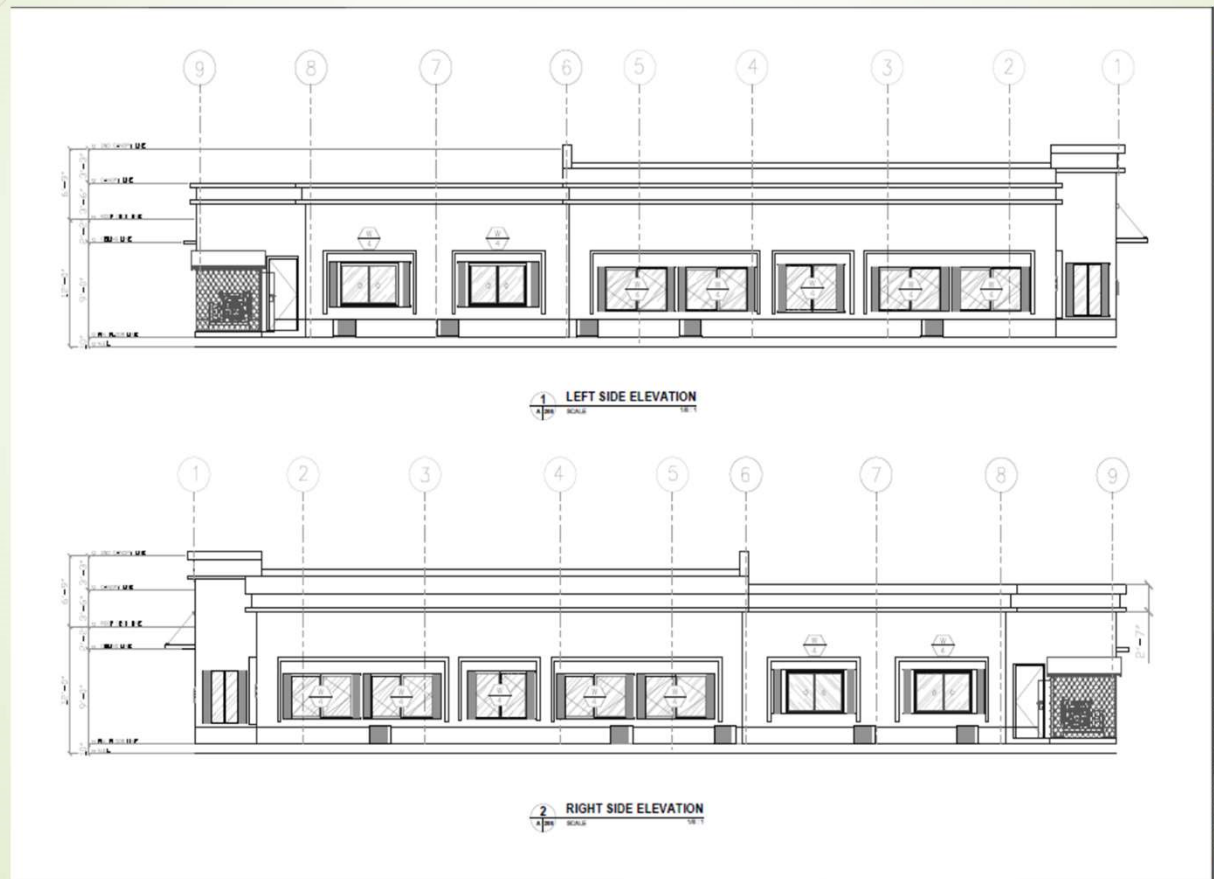

Side Elevation



1 FRONT SIDE ELEVATION
SCALE 1/8" = 1'-0"

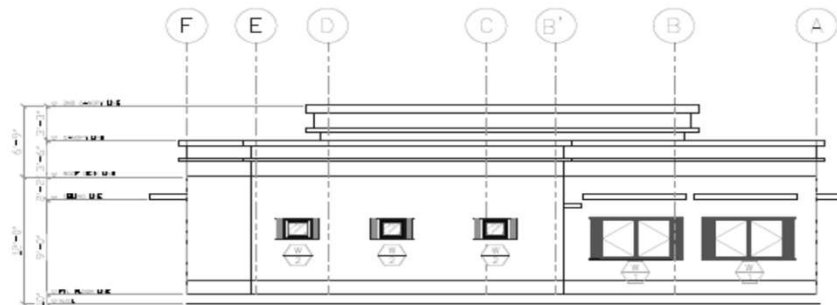

2 REAR SIDE ELEVATION
SCALE 1/8" = 1'-0"



Specifications

- [5 FSM DECEM NEOC expansion and Refurbishment in Palikir General Specification.pdf](#)



Bill of Quantities (BOQ)

- [4 DECEM Extension & Refurbishment - BOQ PAGES.xlsx](#)



THANK You!