
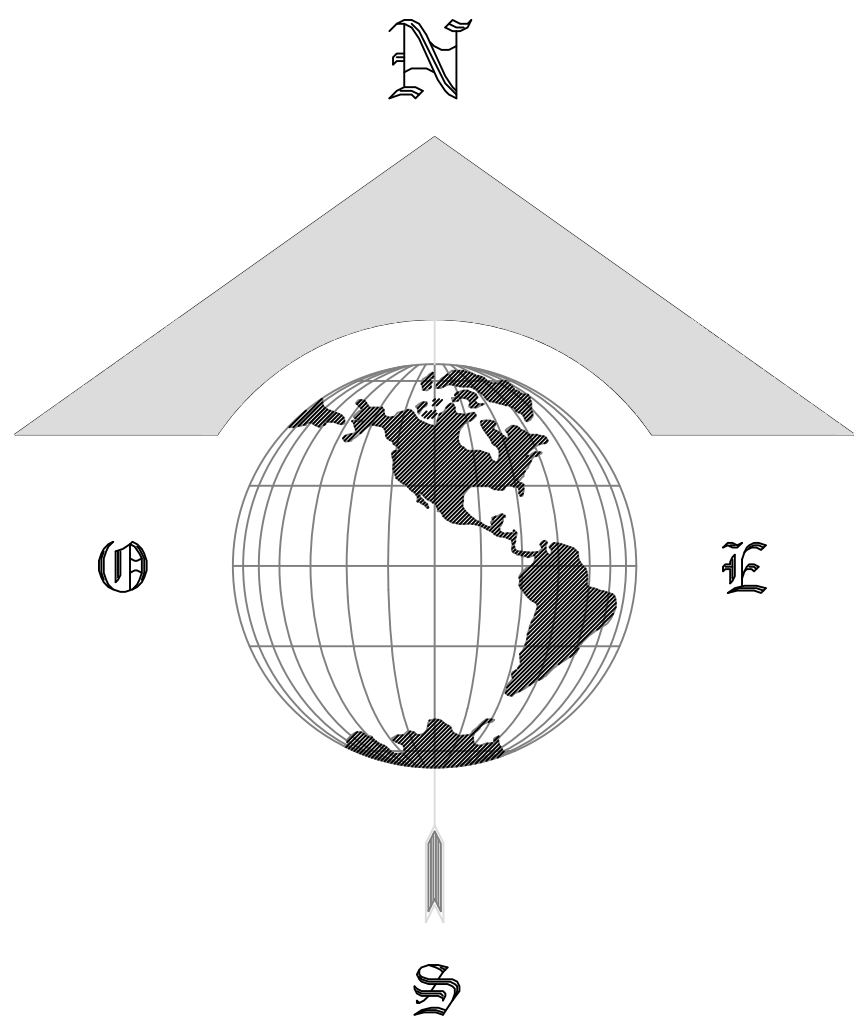


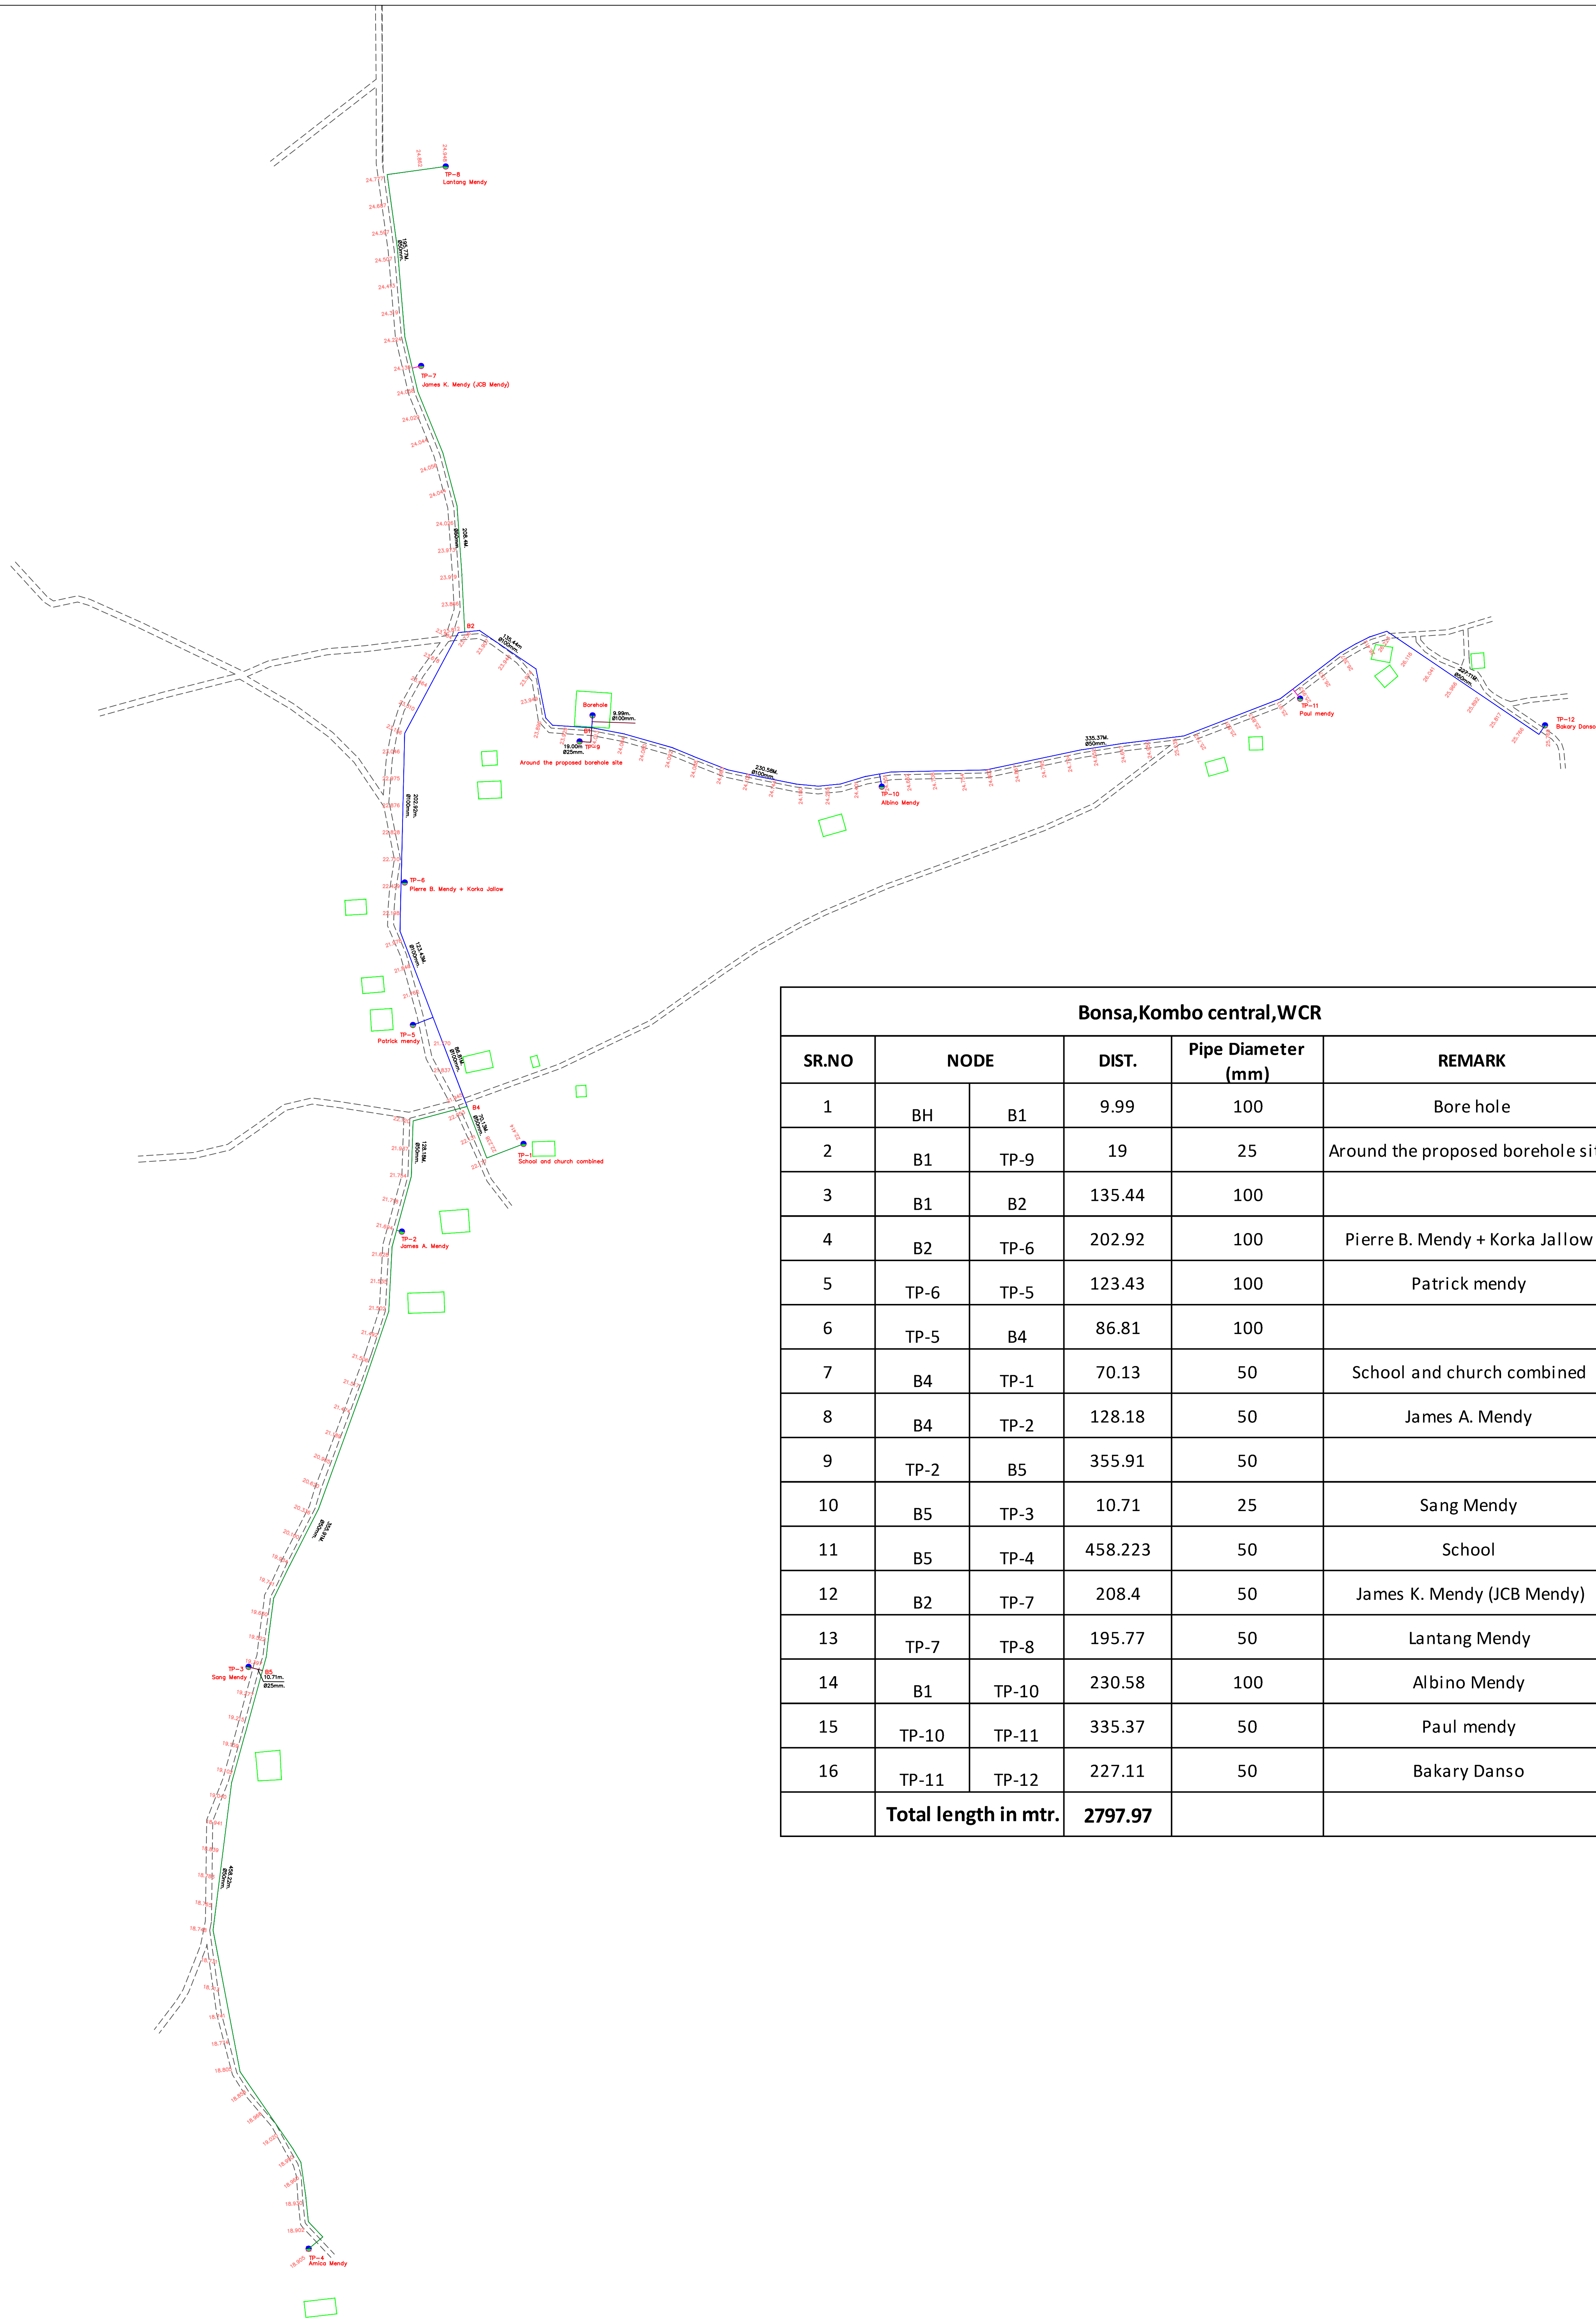

- Ø 150mm PIPE
- Ø 100mm PIPE
- Ø 75mm PIPE
- Ø 50mm PIPE
- Ø 25mm PIPE
- WATER TAPE PINT
- EXISTING STRUCTURE
- VILLAGE ROAD

NOTES:-

1.All Dimensions are in meter .

2. All Location Structure and name of location showing in the Drawing only for reference (Structure and plots location not to be scale)

3.The drawing is not to be reproduced by any means or handed over to a third party without prior consultations with Consultants or Client

1.						
SRL No.	DATE	REVISIONS	DRAWN BY	CHECKED	APPROVED	PROJECT SURVEYOR
PROJECT						
Water Distribution System for Village Water Supply						
CLIENT						
 United Nations Development Programme (Programme for Accelerated Community Development (PACD))						
BENEFICIARY						
 Government of The Gambia						
CONSULTANTS						
 FAM Engineering & Smart Structures Joint Venture						
TITLE						
Proposed Water Distribution Pipe line network						
Location						
Bonsa,Kombo central,WCR, THE GAMBIA						
SURVEYED BY	DRAWN BY	DESIGNED	APPROVED			
Pa Sallah Jeng	H GOSAI	Ousman D Jarjusey				
SCALE	H= 1:1 V= 1:1		DATE	REVISION		