


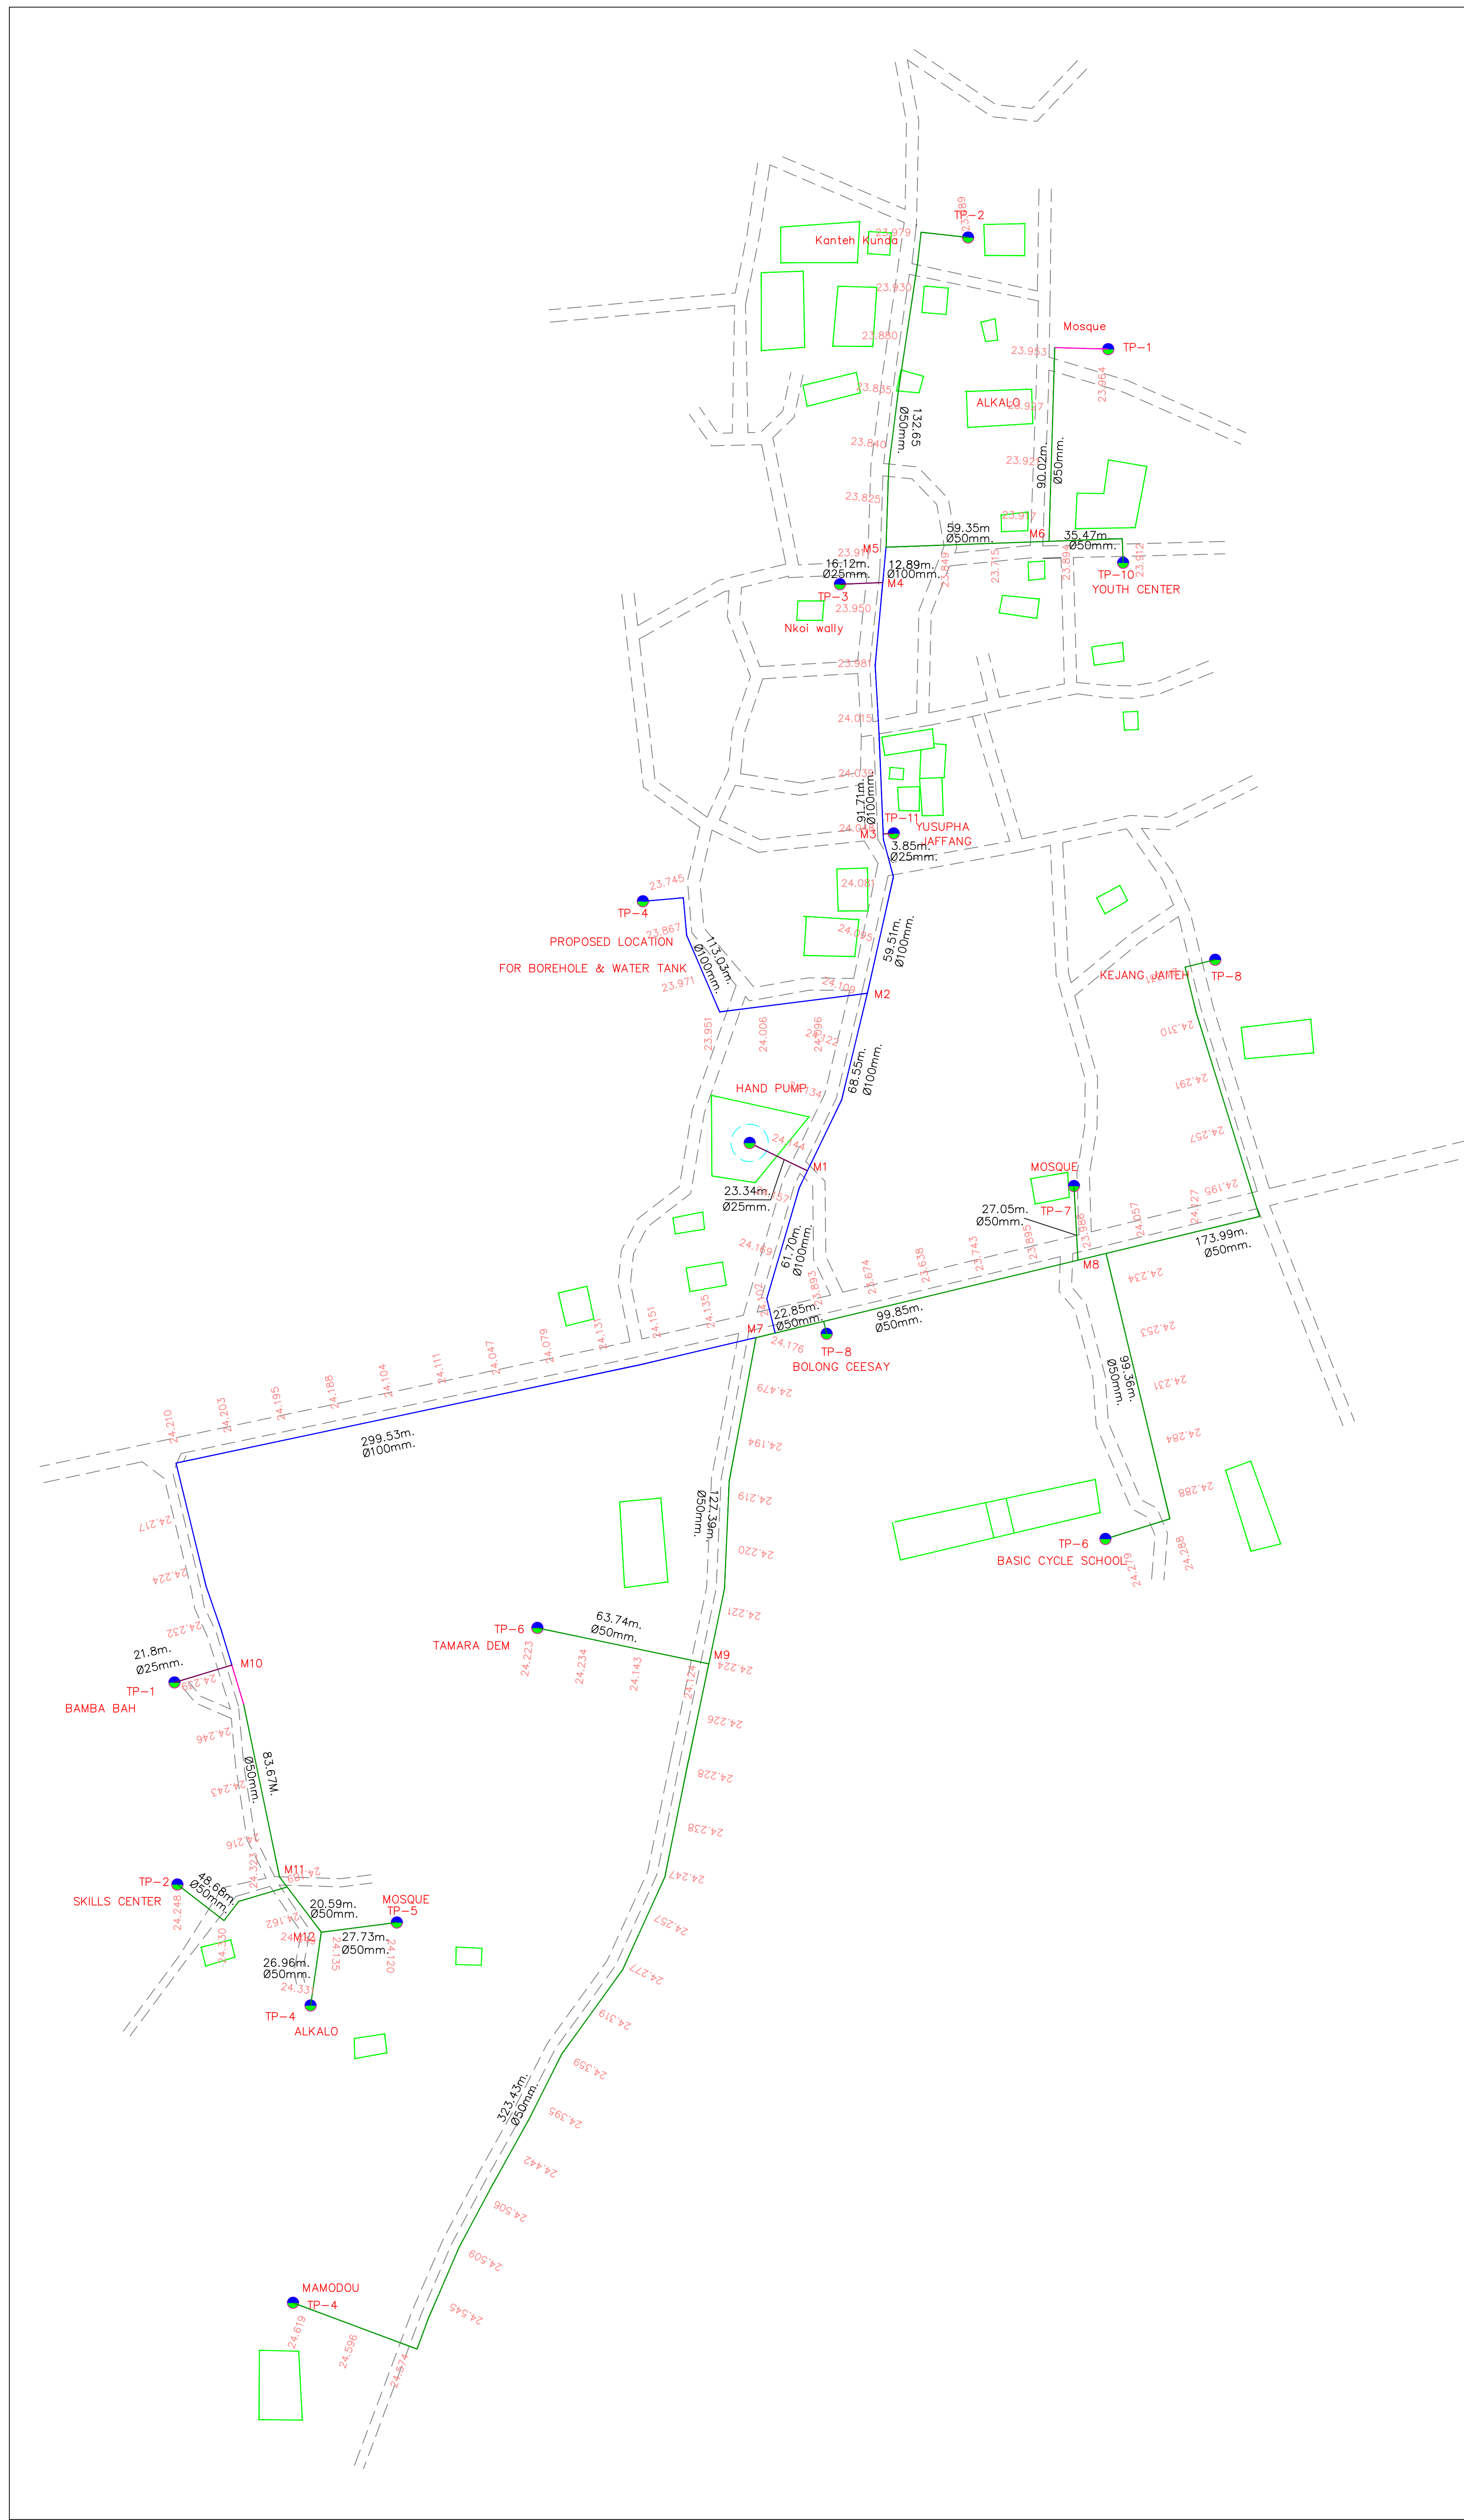

Mureh Kunda + Sare Wuro, Wulli East, URR					
SR.NO	NODE		DIST.	Pipe Diameter (mm)	REMARK
1	M5	TP-2	132.65	50	KANTEH KUNDA
2	M4	M5	12.89	100	12.89m.
3	M5	M-6	59.35	50	59.35m
4	M6	TP-1	90.02	50	MOSQUE
5	M6	TP-10	35.47	50	YOUTH CENTER
6	M4	TP-3	16.12	25	MKOI WALLY
7	M4	M3	91.71	100	91.71m.
8	M3	TP-11	3.85	25	YUSUPHA JAFFANG
9	M3	M2	59.51	100	59.51m.
10	M2	TP-4	113.03	100	PROPOSED LAND FOR BH& WT
11	M2	M1	68.55	100	68.55m.
12	M1	HP	23.34	25	HAND PUMP.
13	M1	M7	61.7	100	61.7m.
14	M7	TP-8	22.85	50	BOLONG CEESAY
15	TP-8	M8	99.85	50	
16	M8	TP-7	27.05	50	MOSQUE
17	M8	TP-8	173.99	50	KEJANG JAITEH
18	M8	TP-6	99.36	50	BASIC SYCLE SCHOOL
19	M7	M9	127.39	50	
20	M9	TP-6	63.74	50	TAMARA DEM
21	M-9	TP-4	323.43	50	MAMODOU
22	M7	M10	299.53	100	
23	M10	TP-1	21.8	25	BAMBA BAH
24	M10	M11	83.67	50	
25	M11	TP-2	48.68	50	SKILLS CENTER
26	M11	M12	20.59	50	
27	M12	TP-4	26.96	50	ALAKALO
28	M12	TP-5	27.73	50	MOSQUE
TOTAL LENGTH IN mtr.			2234.81		

Ø 150mm PIPE

Ø 100mm PIPE

Ø 75mm PIPE

Ø 50mm PIPE

Ø 25mm PIPE

WATER TAPE PINT

EXISTING STRUCTURE

VILLAGE ROAD

NOTES:-

1.All Dimensions are in meter .

2. All Location Structure and name of location showing in the Drawing only for reference (Structure and plots location not to be scale)

3.The drawing is not to be reproduced by any means or handed over to a third party without prior consultations with Consultants or Client

1.			H GOSAI	Ousman D Jarjusey		Pa Sallah Jeng
SRL No.	DATE	REVISIONS	DRAWN BY	CHECKED	APPROVED	PROJECT SURVEYOR
PROJECT						
Water Distribution System for Village Water Supply						
CLIENT						
 United Nations Development Programme (Programme for Accelerated Community Development (PACD))						
BENEFICIARY						
 Government of The Gambia						
CONSULTANTS						
 FAM Engineering & Smart Structures Joint Venture						
TITLE						
Proposed Water Distribution Pipe line network						
Location						
Mureh Kunda + Sare Wuro, Wulli East, URR THE GAMBIA						
SURVEYED BY	DRAWN BY	DESIGNED	APPROVED			
Pa Sallah Jeng	H GOSAI	Ousman D Jarjusey				
SCALE	H= 1:1 V= 1:1		DATE	REVISION		