



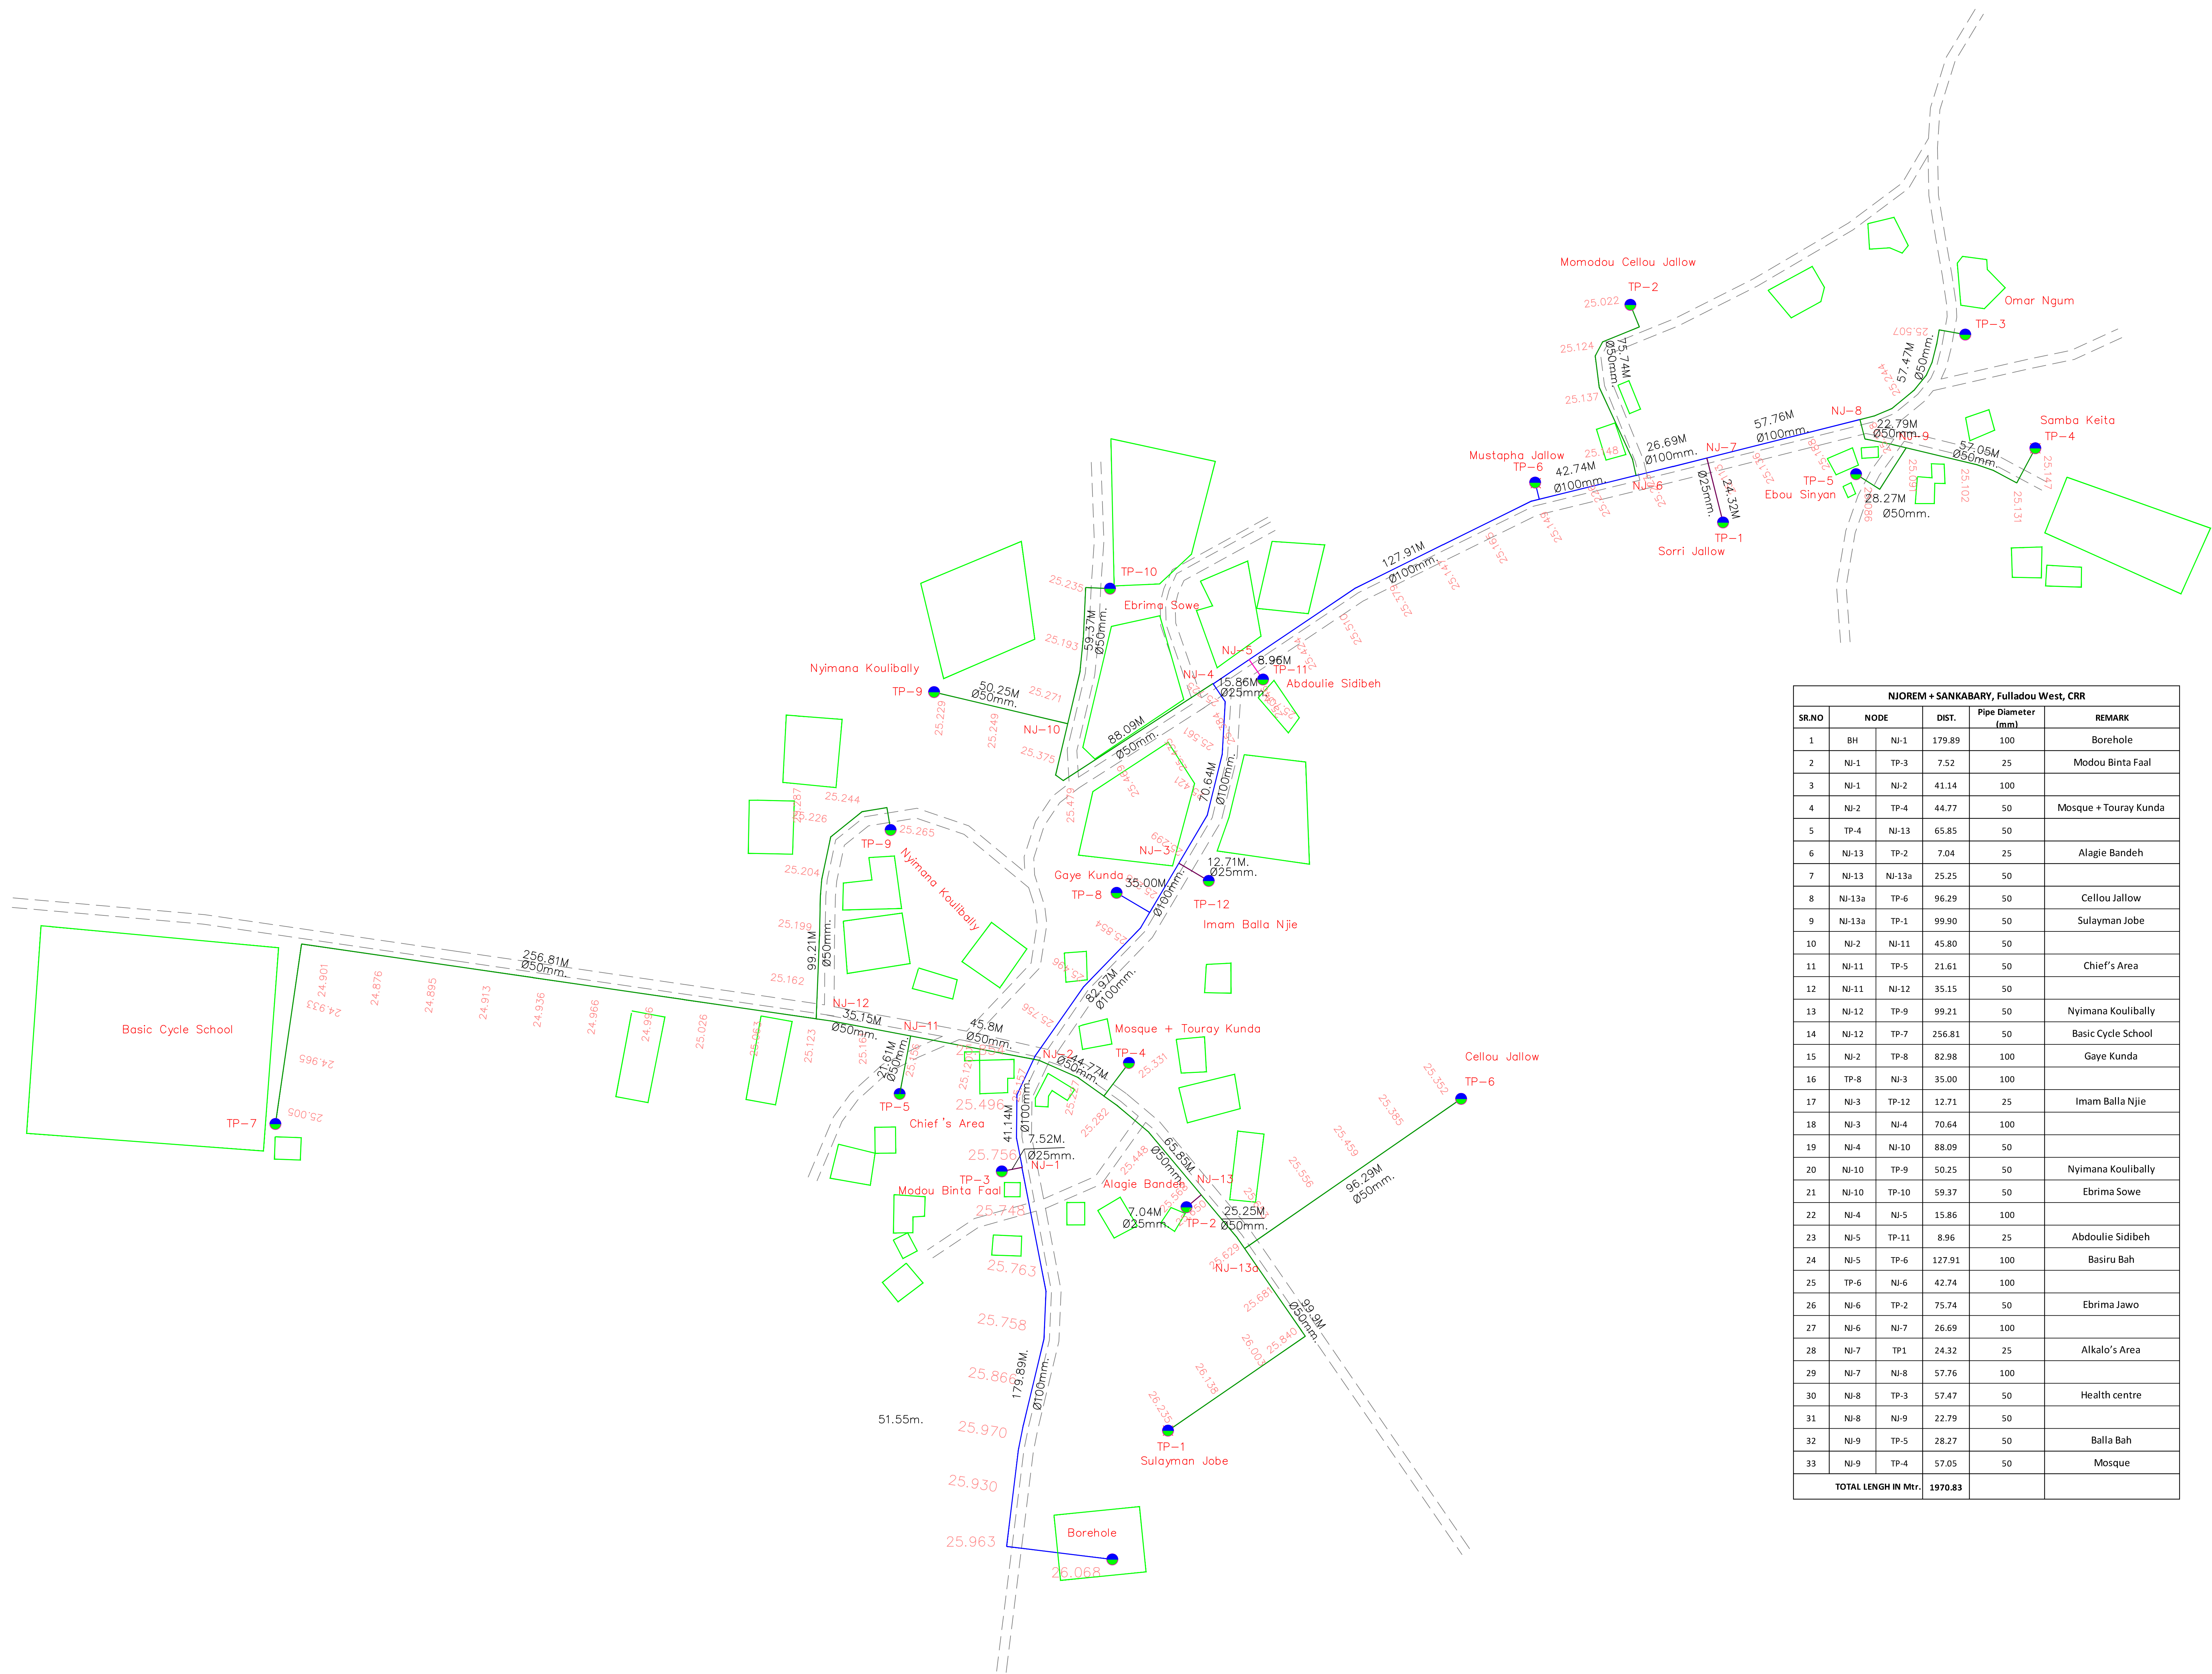

NJOREM + SANKABARY, Fulladou West, CRR				
SR.NO	NODE	DIST.	Pipe Diameter (mm)	REMARK
1	BH	Ni-1	179.89	100
2	Ni-1	TP-3	7.52	25
3	Ni-1	Ni-2	41.14	100
4	Ni-2	TP-4	44.77	50
5	TP-4	Ni-13	65.85	50
6	Ni-13	TP-2	7.04	25
7	Ni-13	Ni-13a	25.25	50
8	Ni-13a	TP-6	96.29	50
9	Ni-13a	TP-1	99.90	50
10	Ni-2	Ni-11	45.80	50
11	Ni-11	TP-5	21.61	50
12	Ni-11	Ni-12	35.15	50
13	Ni-12	TP-9	99.21	50
14	Ni-12	TP-7	256.81	50
15	Ni-2	TP-8	82.98	100
16	TP-8	Ni-3	35.00	100
17	Ni-3	TP-12	12.71	25
18	Ni-3	Ni-4	70.64	100
19	Ni-4	Ni-10	88.09	50
20	Ni-10	TP-9	50.25	50
21	Ni-10	TP-10	59.37	50
22	Ni-4	Ni-5	15.86	100
23	Ni-5	TP-11	8.96	25
24	Ni-5	TP-6	127.91	100
25	TP-6	Ni-6	42.74	100
26	Ni-6	TP-2	75.74	50
27	Ni-6	Ni-7	26.69	100
28	Ni-7	TP1	24.32	25
29	Ni-7	Ni-8	57.76	100
30	Ni-8	TP-3	57.47	50
31	Ni-8	Ni-9	22.79	50
32	Ni-9	TP-5	28.27	50
33	Ni-9	TP-4	57.05	50
TOTAL LENGH IN Mtr.		1970.83		

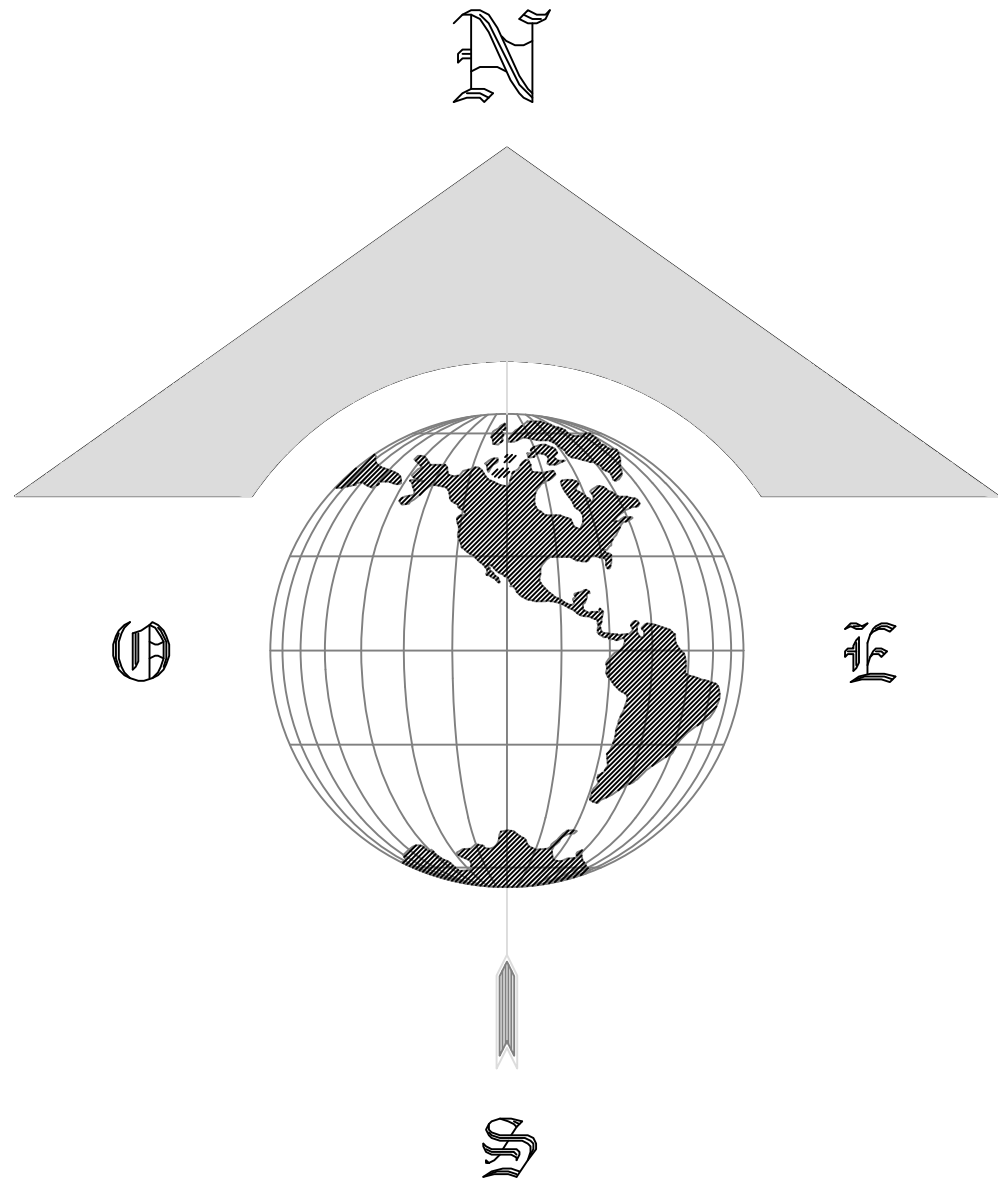

- Ø 150mm PIPE
- Ø 100mm PIPE
- Ø 75mm PIPE
- Ø 50mm PIPE
- Ø 25mm PIPE
- WATER TAPE PINT
- EXISTING STRUCTURE
- VILLAGE ROAD

NOTES:-

- All Dimensions are in meter .
- All Location Structure and name of location showing in the Drawing only for reference (Structure and plots location not to be scale)
- The drawing is not to be reproduced by any means or handed over to a third party without prior consultations with Consultants or Client

1.			H GOSAI	Ousman D Jarjusey		Pa Sallah Jeng
SRL No.	DATE	REVISIONS	DRAWN BY	CHECKED	APPROVED	PROJECT SURVEYOR


Water Distribution System for Village Water Supply

CLIENT



United Nations Development Programme
(Programme for Accelerated Community Development (PACD))

BENEFICIARY

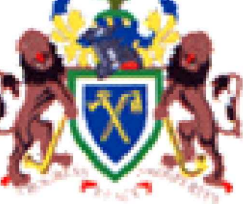

Government of The Gambia

CONSULTANTS



FAM Engineering
& Smart Structures Joint Venture

TITLE			
Proposed Water Distribution Pipe line network			
Location			
NJOREM + SANKABARY, Fulladou West, CRR THE GAMBIA			
SURVEYED BY	DRAWN BY	DESIGNED	APPROVED
Pa Sallah Jeng	H GOSAI	Ousman D Jarjusey	
SCALE	H= 1:1 V= 1:1		REVISION
	J		