



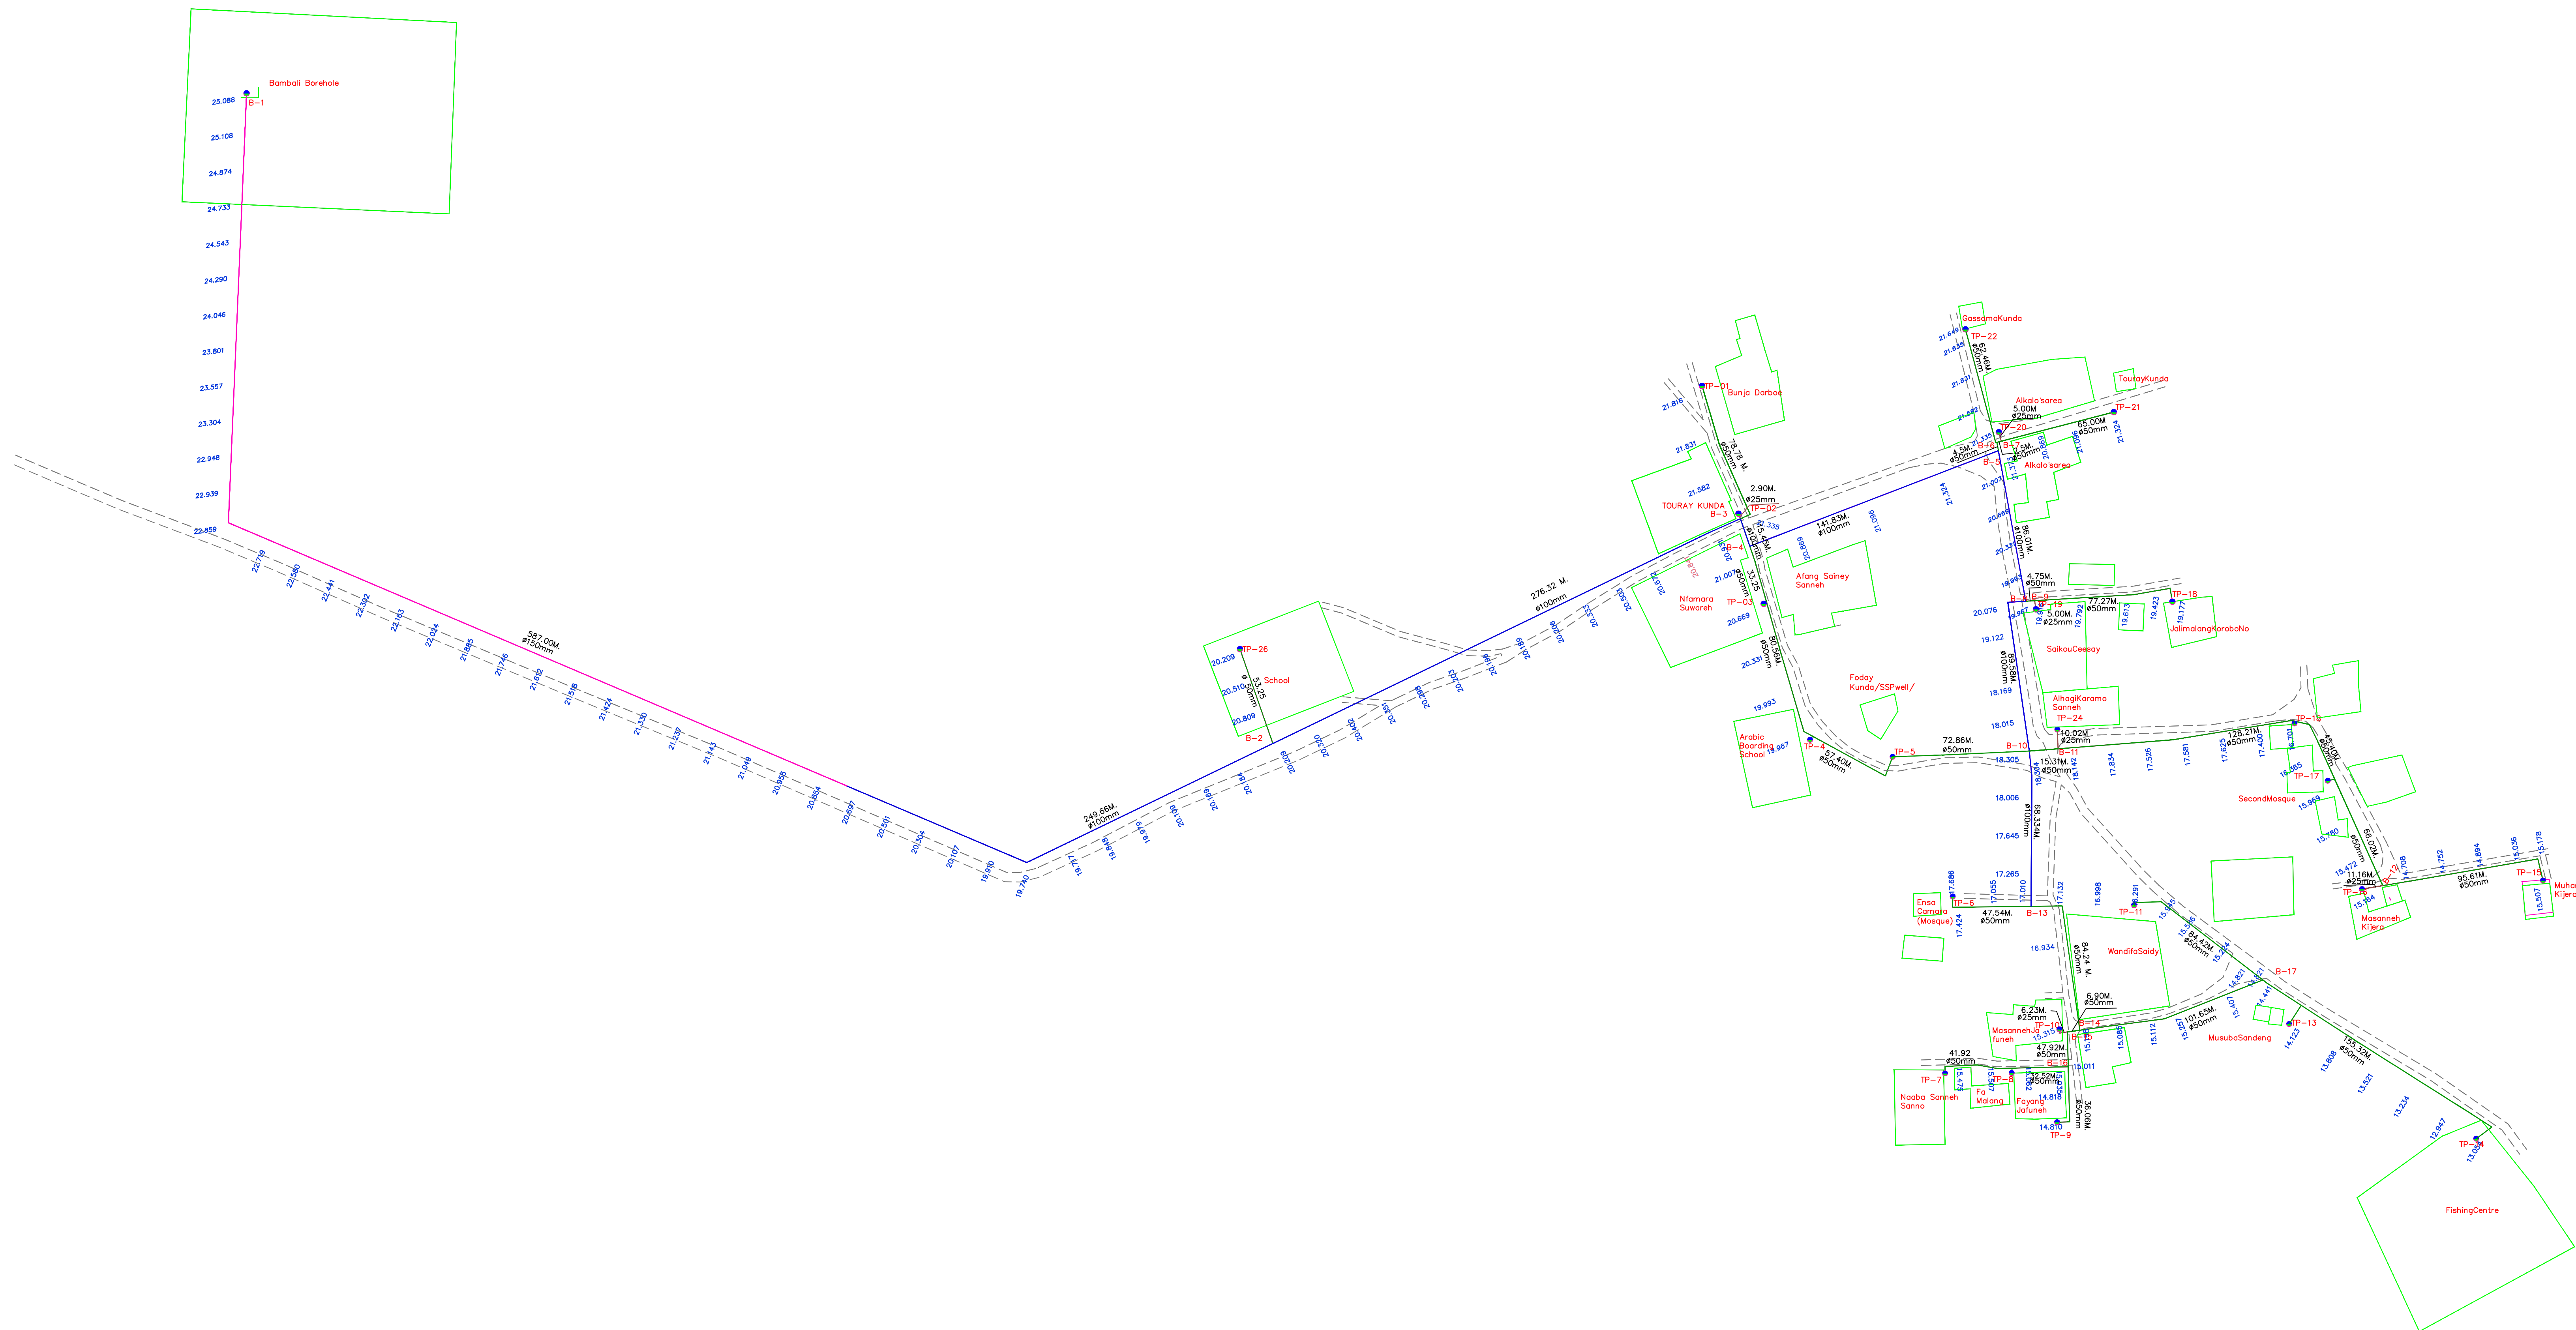

BAMBAU VILLAGE WATER PIPE LINE ROUTE				
SR.NO	NODE	DIST.	Dia.OF Pipe in. (mm)	REMARK
1	B-1	587.0M	150	START FROM BH
	B-2	587.0M	100	
2	B-2	TP-26	53.25	SCHOOL
3	B-2	B-3	276.32	
4	B-3	TP-2	2.90	TURAY KUNDA
5	B-3	TP-1	78.78	BUNJA DARBOE
6	B-3	B-4	15.45	CURRENTION 300MM
7	B-4	TP-3	33.25	NFAMRA SUWAREH
8	TP-3	TP-4	80.56	ARABIC BOARDING SCHOOL
9	TP-4	TP-5	57.40	Foday Kunda/SSPwell
10	B-4	B-5	141.83	
11	B-5	B-6	4.50	
12	B-6	B-7	2.50	
13	B-7	TP-20	5.00	Alkalot'sarea
14	B-7	TP-22	62.46	GassamaKunda
15	B-7	TP-21	65.00	TourayKunda
16	B-7	B-8	86.01	
17	B-8	B-9	4.75	
18	B-9	TP-19	5.00	SaikouCeesay
19	B-9	TP-18	77.27	JalimalangKoroboNo
20	B-8	B-10	89.58	
21	B-10	B-11	15.31	
22	B-11	TP-24	10.21	AlhagiKaromoSanneh
23	B-11	TP-18	128.21	Mosque
24	TP-18	TP-17	45.40	SecondMosque
25	TP-17	B-12	66.02	
26	B-12	TP-16	11.60	MsannehKijera
27	B-12	TP-15	95.61	pMuhammadouKijera
28	B-10	B-13	68.33	
29	TP-5	B-10	72.86	
30	B-13	TP-6	47.54	Ensa Camara (Mosque)
31	B-13	B-14	84.24	
32	B-14	B-15	6.90	
33	B-15	TP-10	6.23	MsannehJafuneh
34	B-15	B-16	47.92	
35	B-16	TP-8	32.52	Fa Milang
36	TP-8	TP-7	41.92	Naaba Sanneh Sanno
37	B-16	TP-9	36.06	pFayangJafuneh
38	B-15	B-17	101.65	
39	B-17	TP-11	84.42	Wandifasaidy
40	B-17	TP-14	155.32	FishingCentre
TOTAL LENGH		3137.08		MTR.

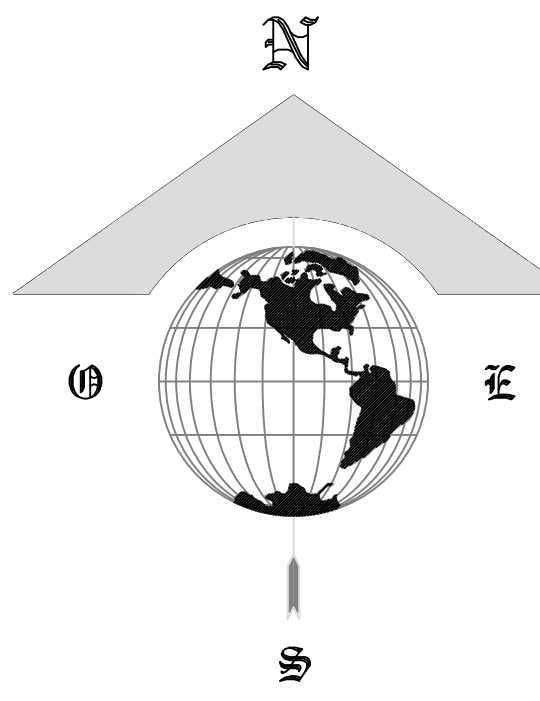

- ø 150mm PIPE
- ø 100mm PIPE
- ø 75mm PIPE
- ø 50mm PIPE
- ø 25mm PIPE
- WATER TAPE PINT
- EXISTING STRUCTURE
- VILLAGE ROAD

NOTES:-
1 All Dimensions are in meter .
2. All Location Structure and name of location showing in the Drawing only for reference (Structure and plots location not to be scale)
3.The drawing is not to be reproduced by any means or handed over to a third party without prior consultations with Consultants or Client

1.					
SRC	DATE	REVISIONS	DRAWN BY	CHECKED	APPROVED
No.					
PROJECT					
Water Distribution System for Village Water Supply					
CLIENT					
United Nations Development Programme (Programme for Accelerated Community Development (PACD))					
BENEFICIARY					
Government of The Gambia					
CONSULTANTS					
FAM Engineering & Smart Structures Joint Venture					
TITLE					
Proposed Water Distribution Pipe line network					
Location					
BAMBALLI , THE GAMBIA					
SURVEYED BY	DRAWN BY	DESIGNED	APPROVED		
Pa Sallah Jeng	H GOSAI	Osman D Jarjary			
SCALE	H= 1:1 V= 1:1		DATE	REVISION	