



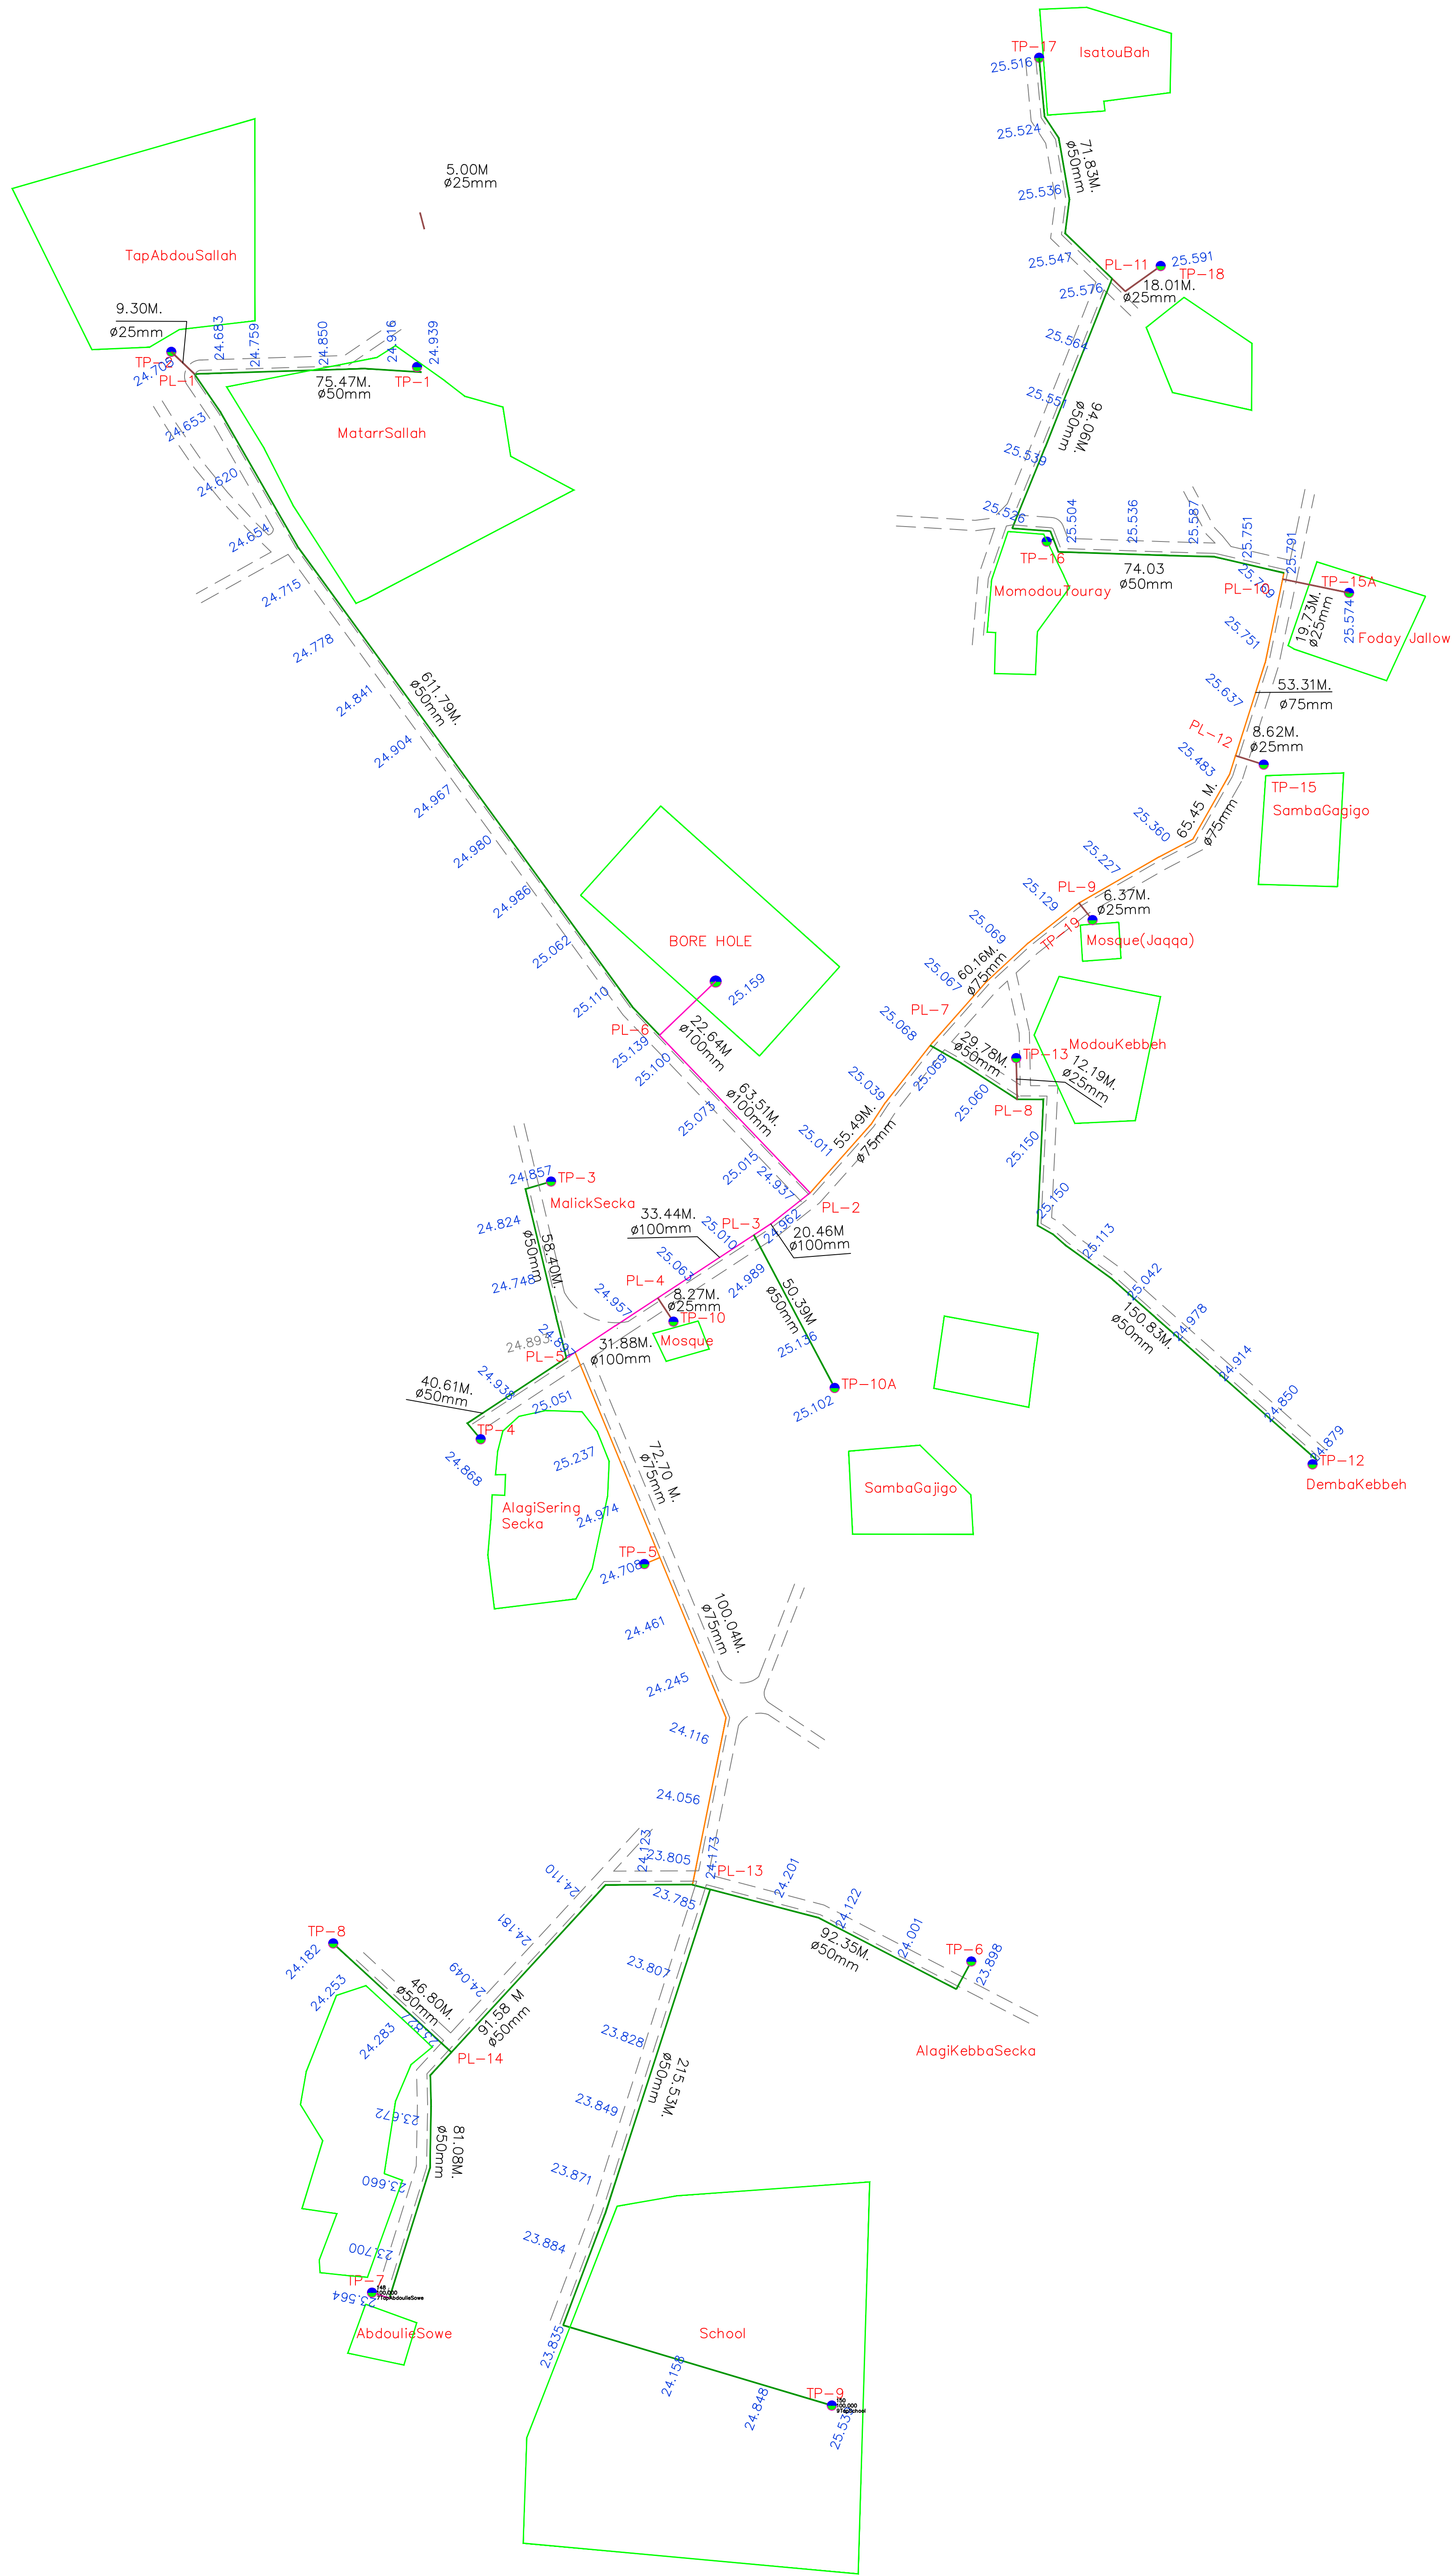

PALLALI PALLOL WOLLOF VILLAGE WATER PIPE LINE ROUTE					
SR.NO	NODE		DIST.	Dia.OF Pipe in (mm)	REMARK
1	TP-1	PL-1	75.47	50	MatarrSallah
1	PL-1	TP-2	9.30	25	TapAbdouSallah
3	PL-1	PL-6	611.79	50	
4	PL-6	BH	22.64	100	BORE HOLE
5	PL-6	PL-2	63.51	100	
6	PL-2	PL-3	20.46	100	MalickSecka
7	PL-3	TP-10A	50.39	50	SambaGajigo
8	PL-4	PL-3	33.44	100	
9	PL-4	TP-10	8.27	25	Mosque
10	PL-4	PL-5	31.88	100	
11	PL-5	TP-4	40.61	50	AlagiSeringSecka
12	PL-5	PT-3	58.40	50	
13	PL-2	PL-7	55.49	75	
14	PL-7	PL-8	29.78	50	
15	PL-8	TP-13	12.19	25	
16	PL-8	TP-12	150.83	50	
17	PL-7	PL-9	60.16	75	
18	PL-9	TP-19	6.37	25	Mosque(Jaqqqa)
19	PL-9	PL-12	65.45	75	
20	PL-12	TP-15	8.62	25	SambaGajigo
21	PL-12	PL-10	53.31	75	
22	PL-10	TP-15A	19.73	25	Foday Jallow
23	PL-10	TP-16	74.03	50	MomodouTouray
24	TP-16	PL-11	94.06	50	
25	PL-11	TP-18	18.01	25	
26	PL-11	TP-17	71.83	50	IsatouBah
27	PL-5	TP-5	72.70	75	AlagiSeringSecka
28	TP-5	PL-13	100.04	75	
29	PL-13	TP-6	92.35	50	AlagiKebbaSecka
30	PL-13	TP-9	215.53	50	SCHOOL
31	PL-13	PL-14	91.58	50	
32	PL-14	TP-8	46.80	50	
33	PL-14	TP-7	81.08	50	AbdoulieSowe
TOTAL LENGH			2446.10		MTR.

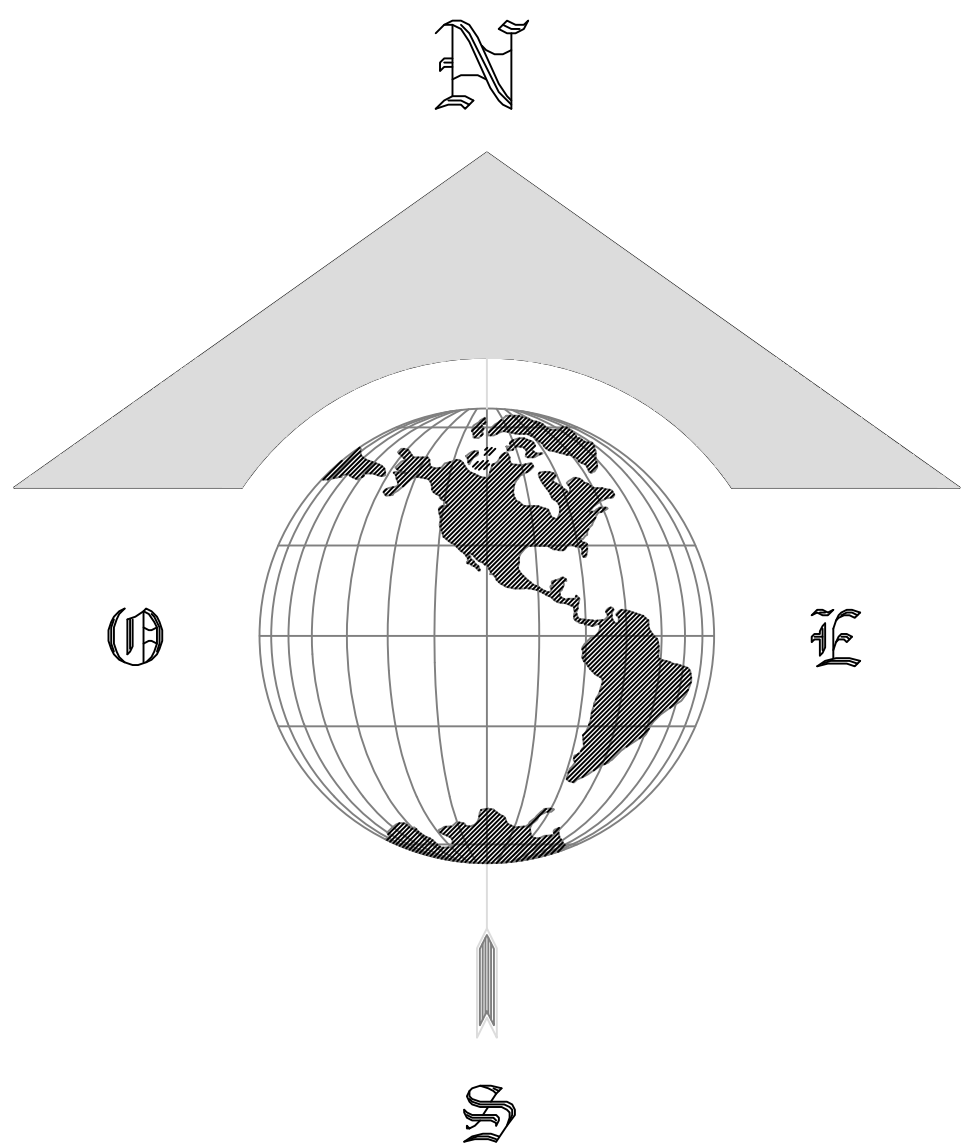

- ø 150mm PIPE
- ø 100mm PIPE
- ø 75mm PIPE
- ø 50mm PIPE
- ø 25mm PIPE
- WATER TAPE PINT
- EXISTING STRUCTURE
- VILLAGE ROAD

NOTES:-

1.All Dimensions are in meter .

2. All Location Structure and name of location showing in the Drawing only for reference (Structure and plots location not to be scale)

3.The drawing is not to be reproduced by any means or handed over to a third party without prior consultations with Consultants or Client

1.			H GOSAI	Ousman D Jarjusey		Pa Sallah Jeng
SRL No.	DATE	REVISIONS	DRAWN BY	CHECKED	APPROVED	PROJECT SURVEYOR
PROJECT						

Water Distribution System for Village
Water Supply

CLIENT




United Nations Development Programme
(Programme for Accelerated Community Development (PACD))

BENEFICIARY



Government of The Gambia

CONSULTANTS

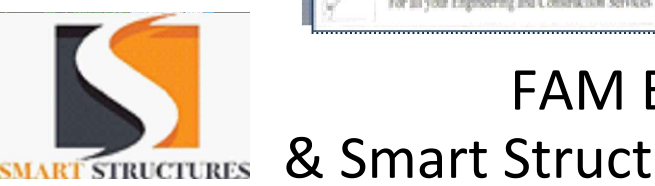

FAM Engineering & Smart Structures Joint Venture

TITLE

Proposed Water Distribution Pipe line network

Location

PALLALI PALLOL WOLLOF, THE GAMBIA

SURVEYED BY	DRAWN BY	DESIGNED	APPROVED
Pa Sallah Jeng	H GOSAI	Ousman D Jarjusey	
SCALE	H= 1:1 V= 1:1		REVISION