


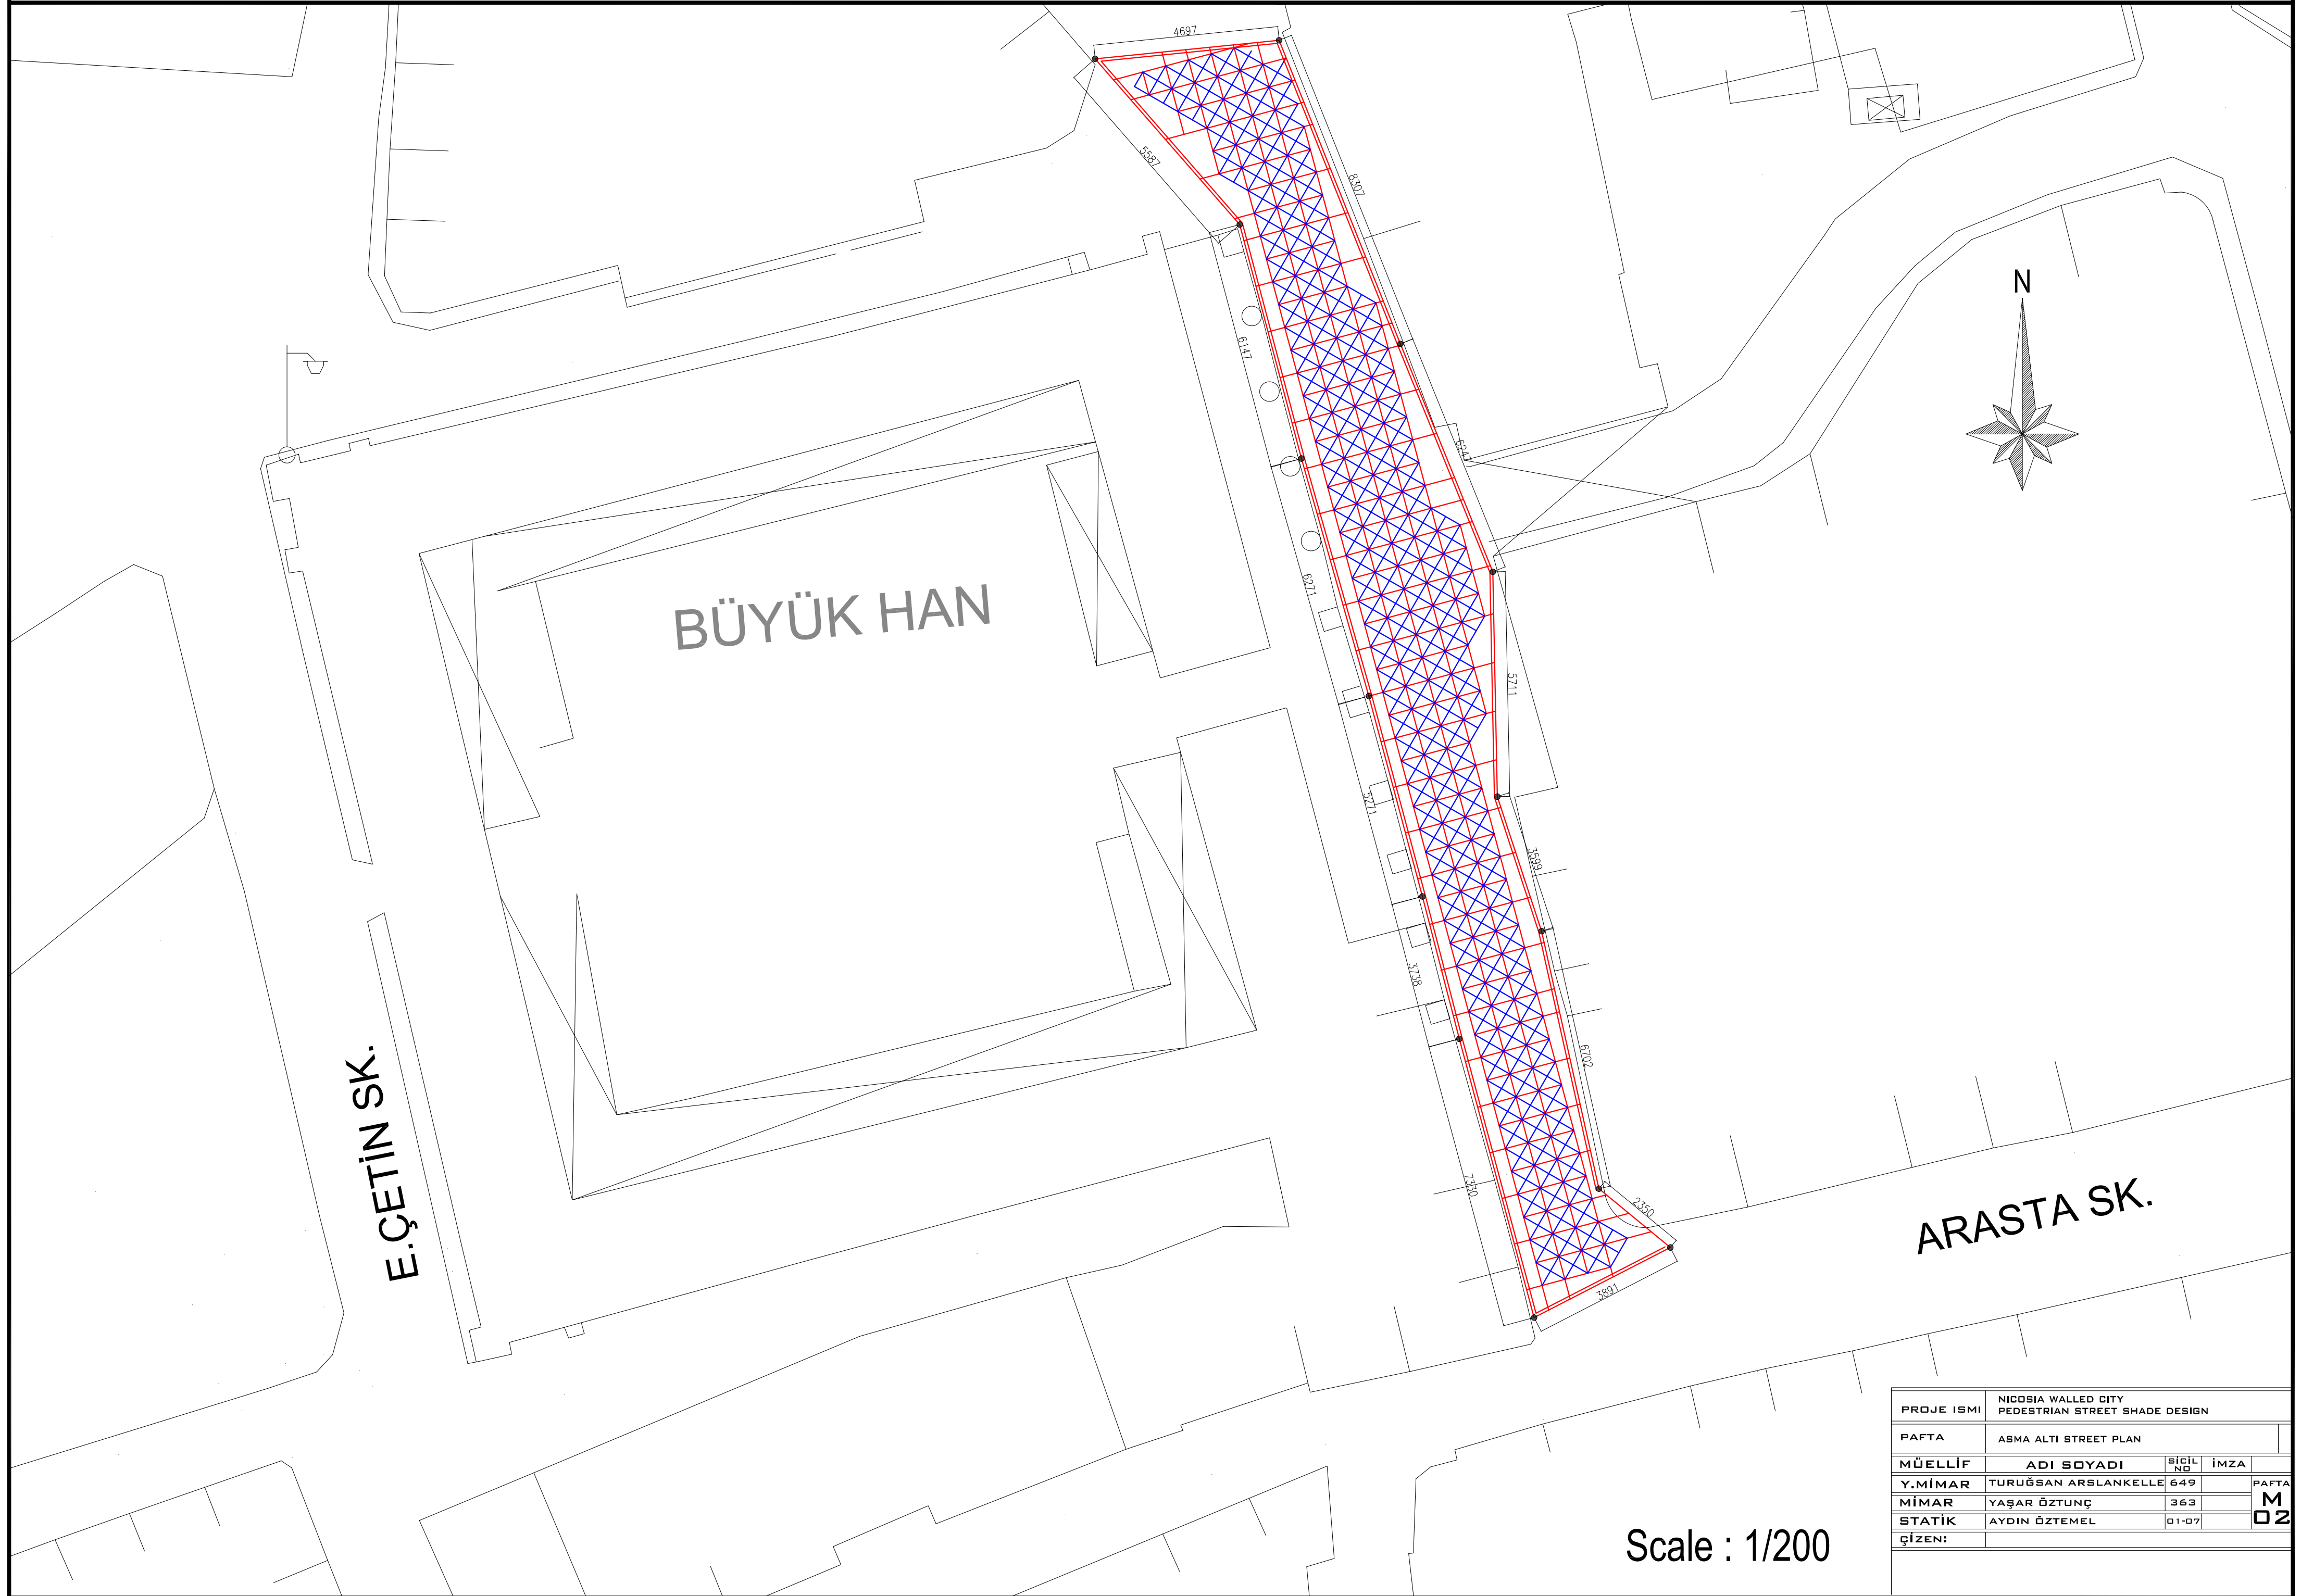

Scale : 1/200

PROJE İSMİ	NİCOSİA WALLED CITY PEDESTRIAN STREET SHADE DESIGN		
PAFTA	ASMA ALTI STREET PLAN		
MÜELLİF	ADI SOYADI	SİCİL NO	İMZA
Y.MİMAR	TURUĞSAN ARSLANKELLE	649	
MİMAR	YAŞAR ÖZTUNÇ	363	
STATİK	AYDIN ÖZTEMEL	01-07	
ÇİZEN:			

M
02