



Internal filling not less than 50%

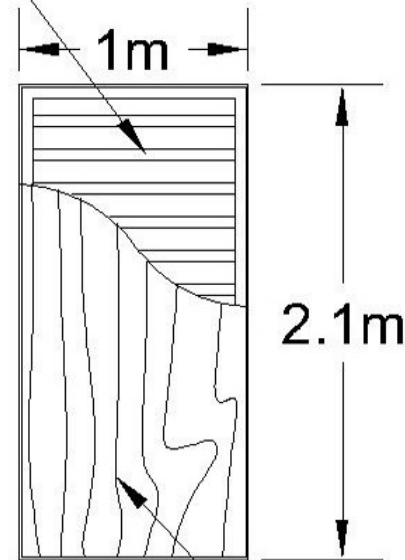

Wooden sheet 5mm thickness

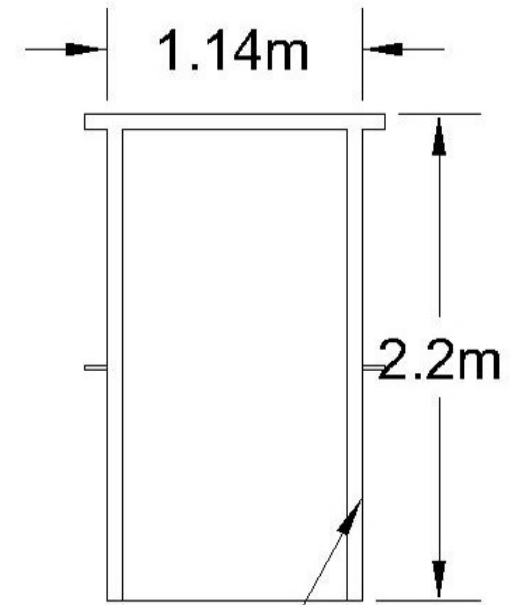


Wooden frame
(7*15cm)

Drawing # 1


Wooden Doors Details with frame (Item #2)

Internal filling not less than 50%


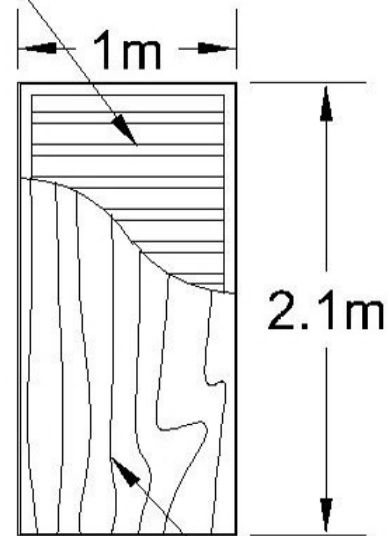


Wooden sheet 5mm thickness


Drawing # 2
Wooden Doors Details (Item #3)

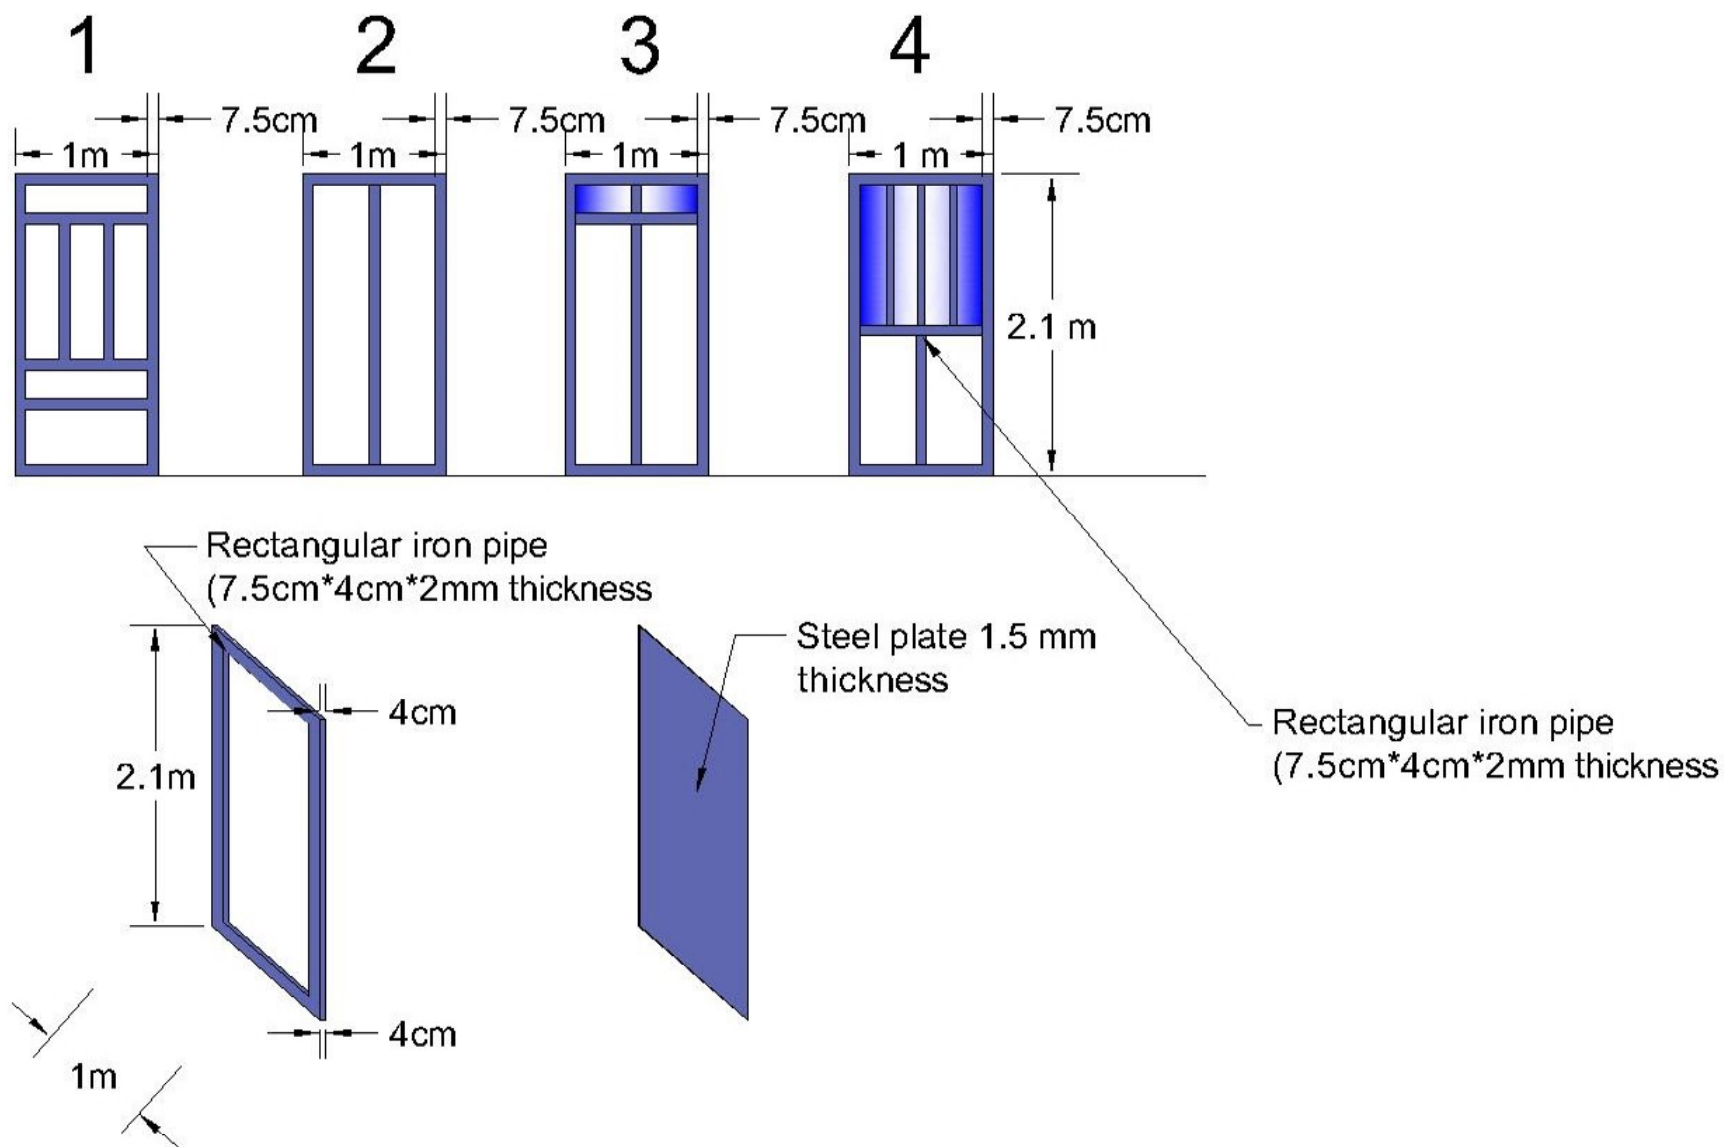


Drawing #3
Steel Doors Details (Item #4)

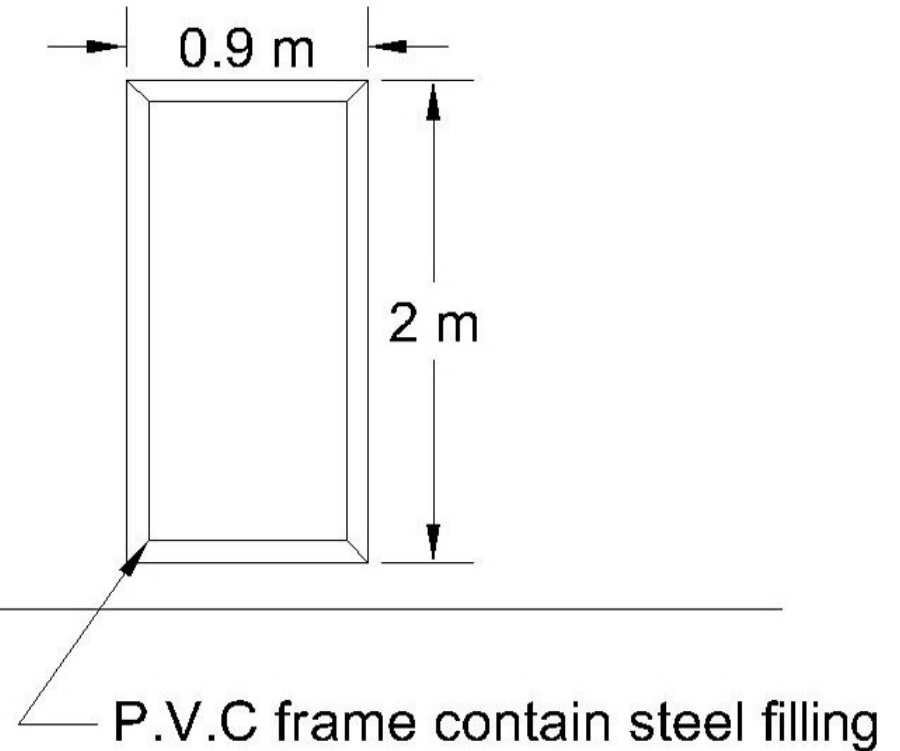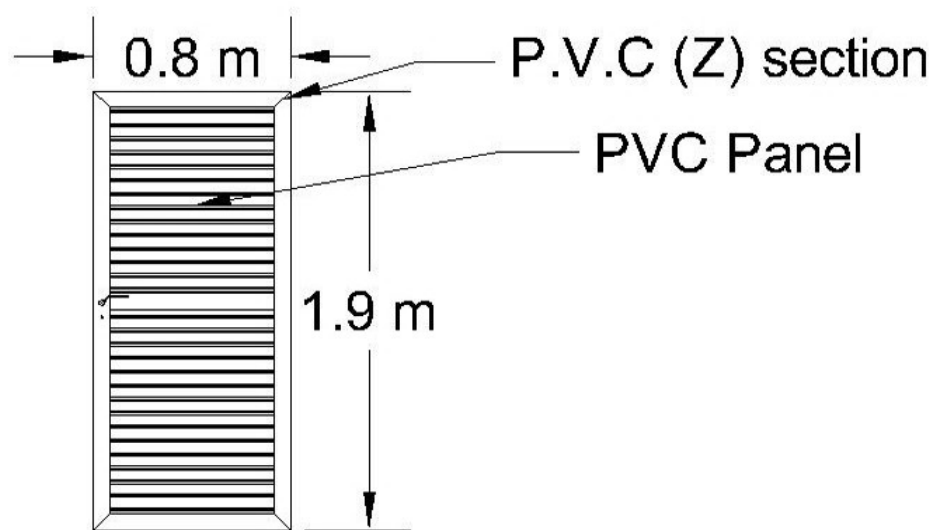


Drawing # 4
PVC Doors Details (Item #5)

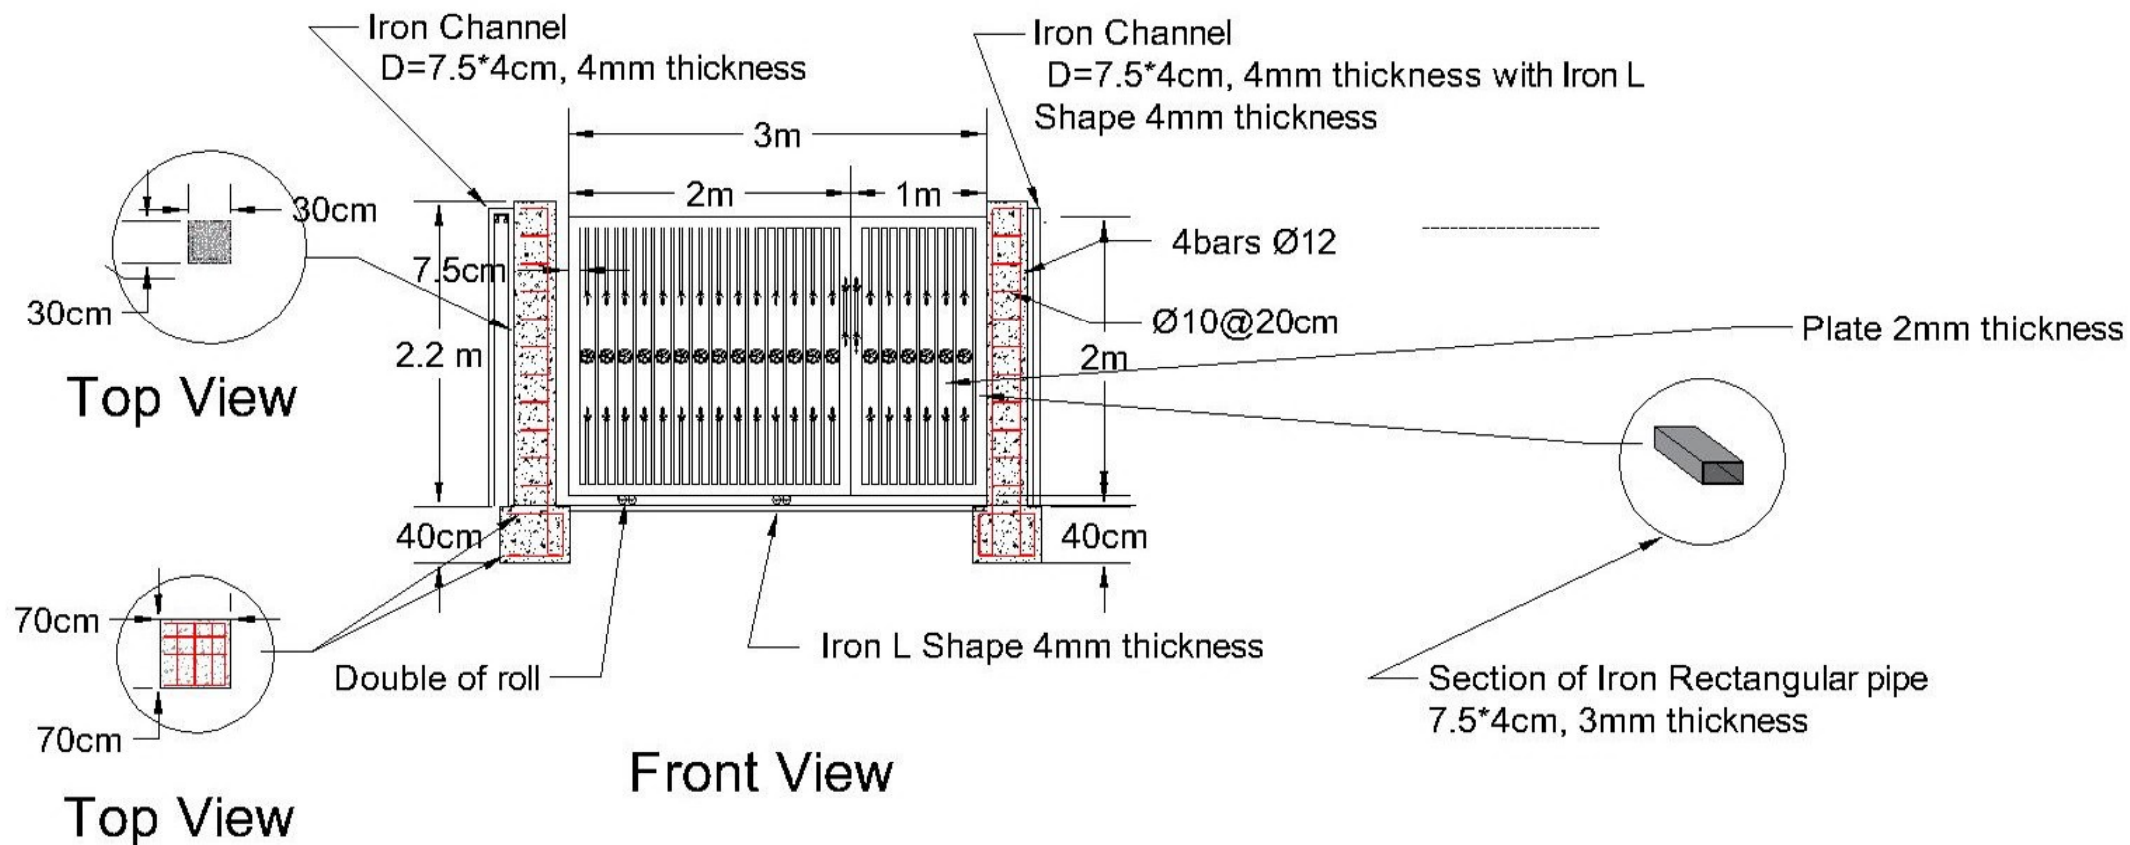


Drawing # 5
Slide steel Doors Details (Item #6)

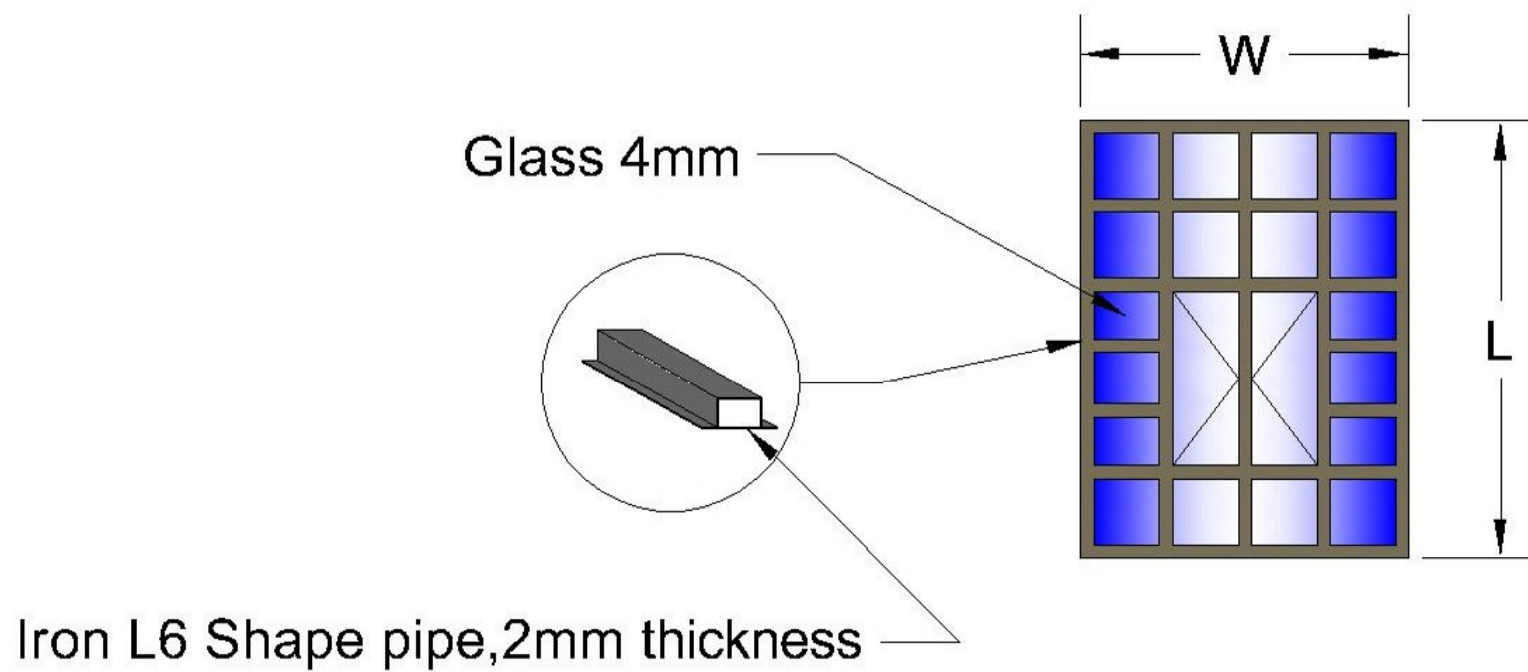


Drawing # 6
Steel Windows Details (Item #7)

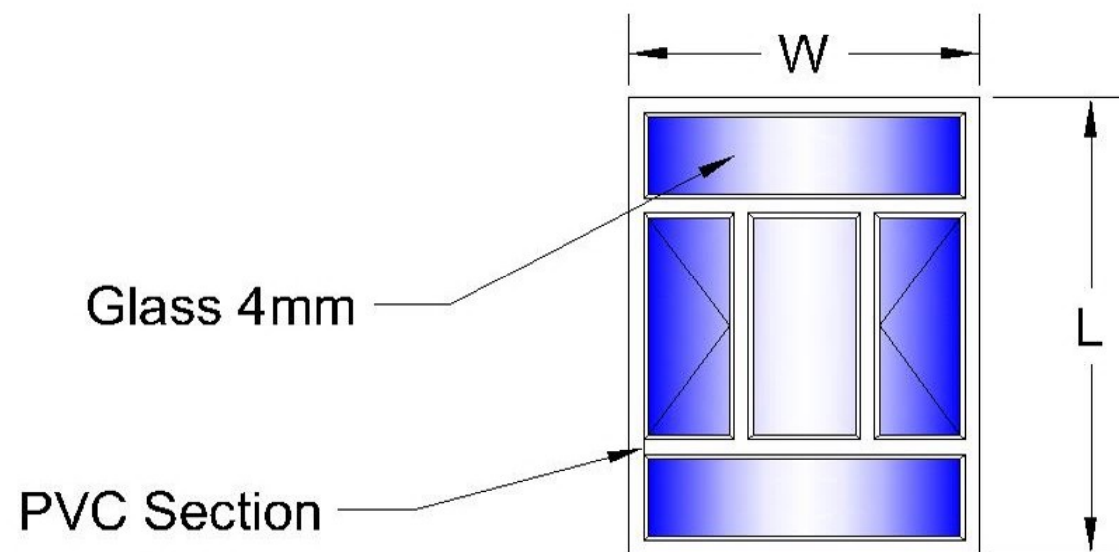


Drawing # 7
PVC Windows Details (Item #8)

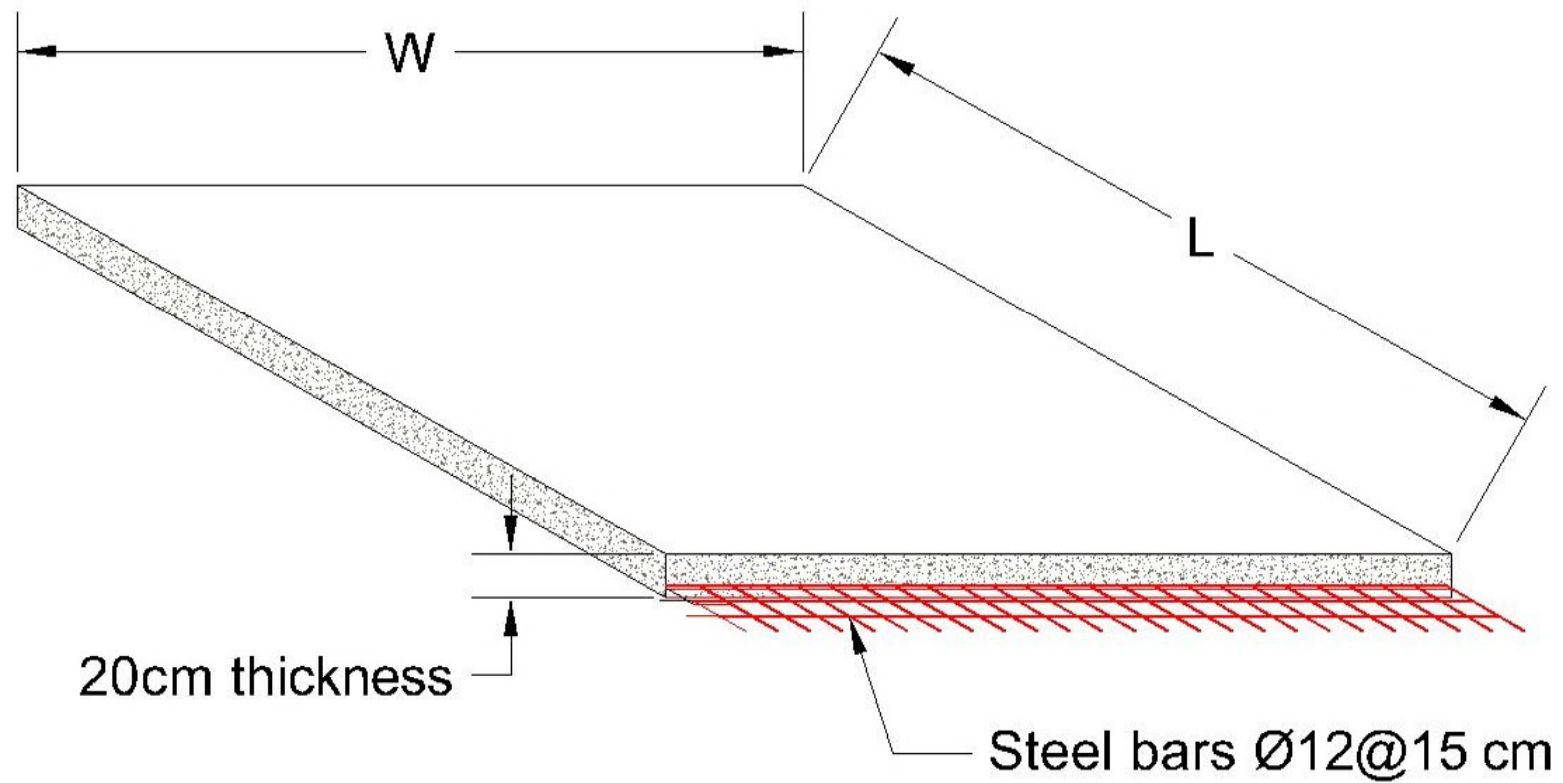


Drawing # 8
Concrete Slab Details (Item #17)

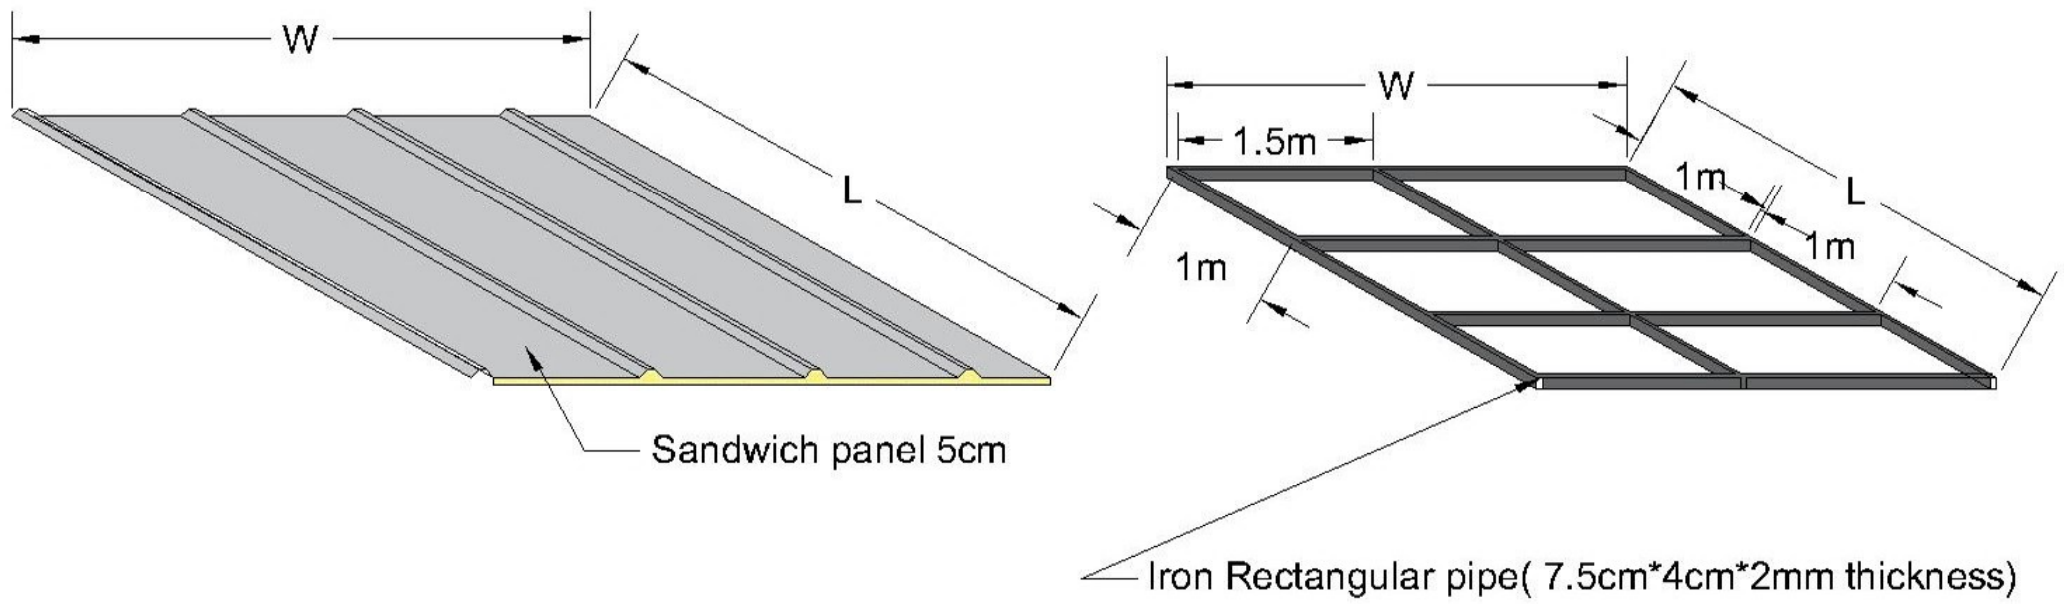

Drawing # 9
Sandwich Panel Details (Item #18)

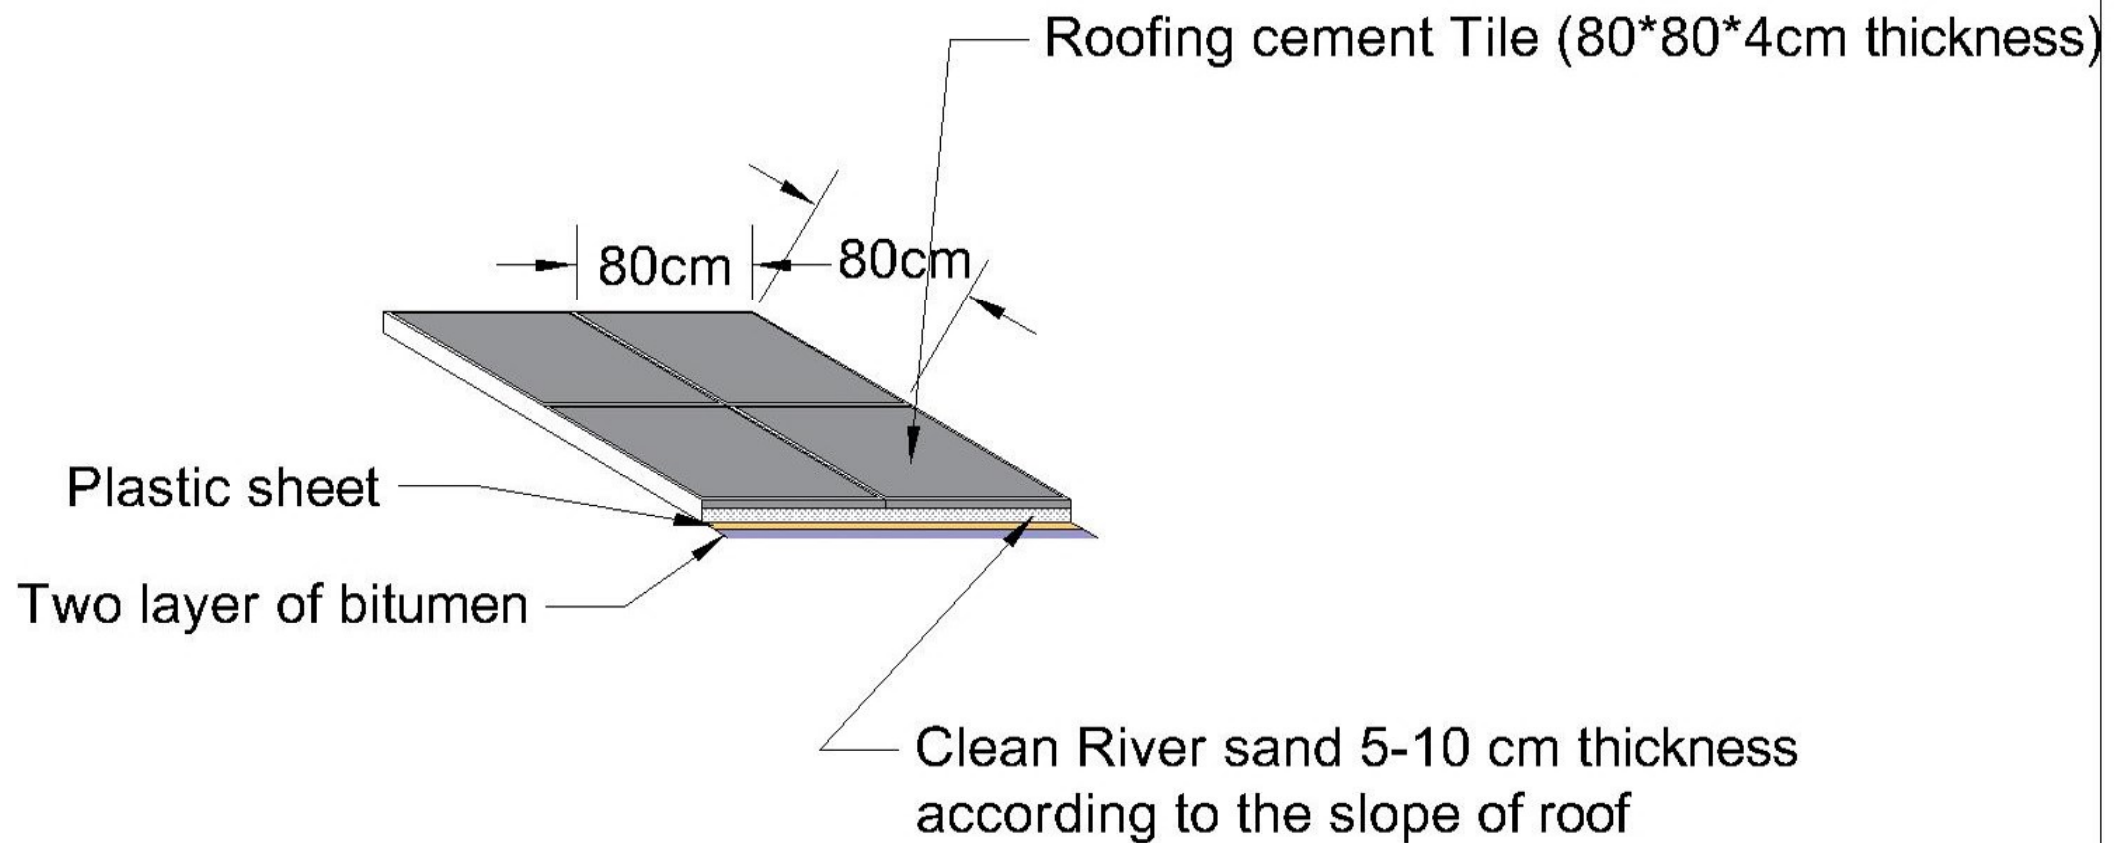


Drawing # 10
Water proofing Details (Item #20)

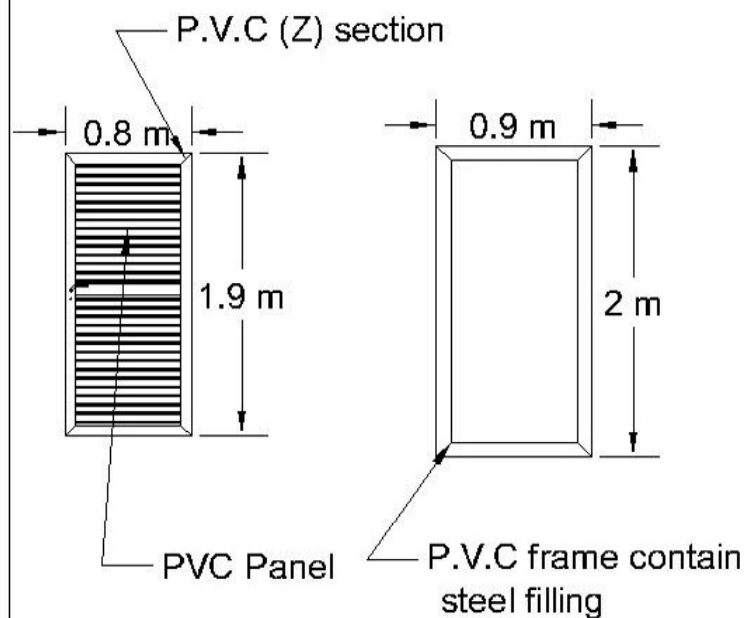


PVC Door

PVC Window

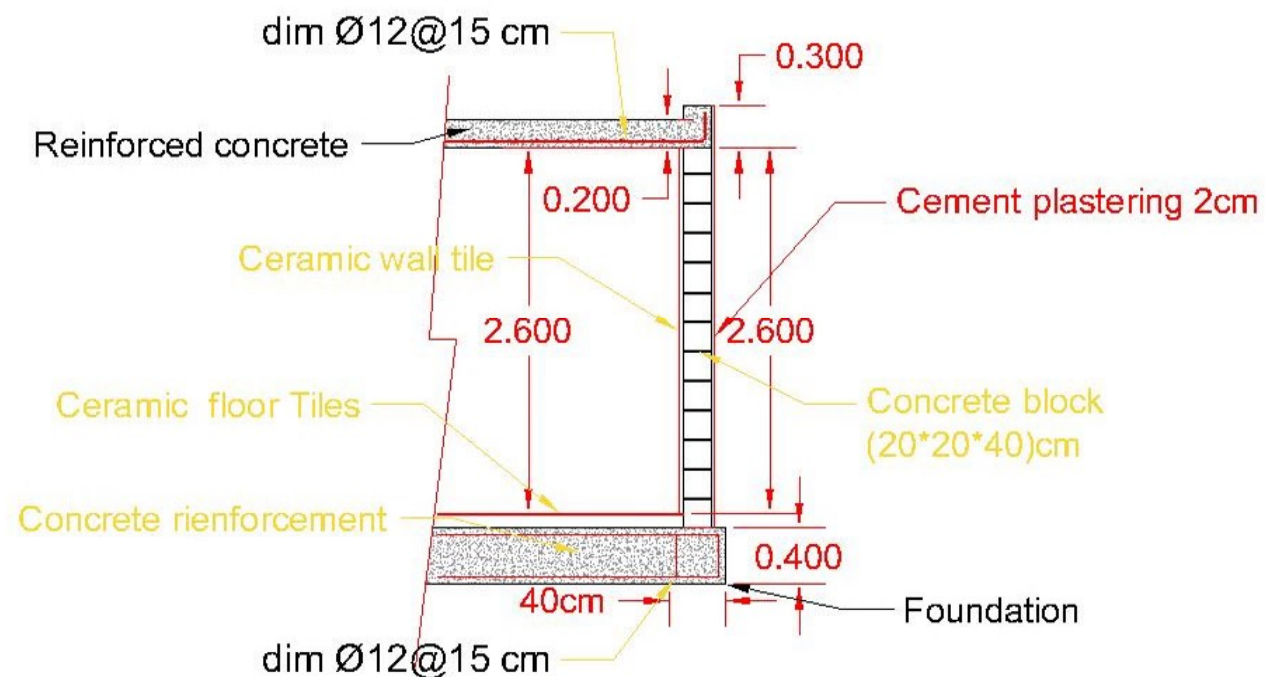

Section of Exterior W.C

Drawing # 11
Exterior W.C Details (Item #21)

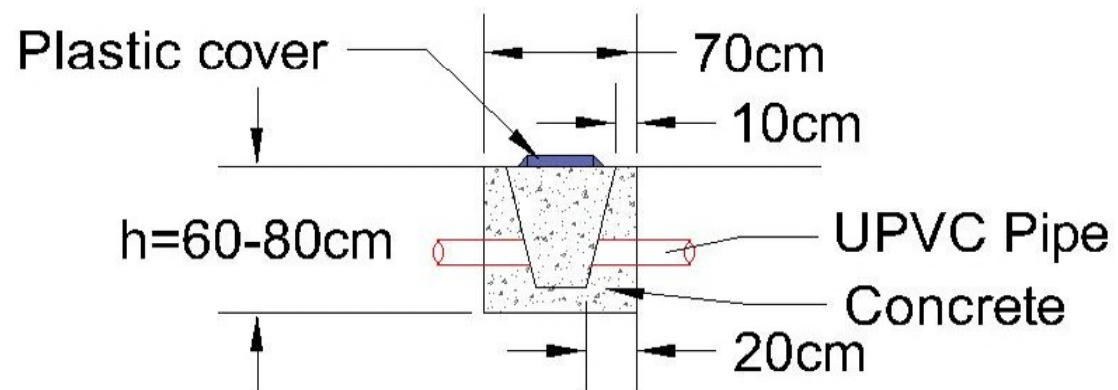

Drawing # 12
Sewage Manholes Details (Item #27)