

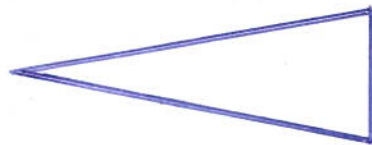


LOBBY


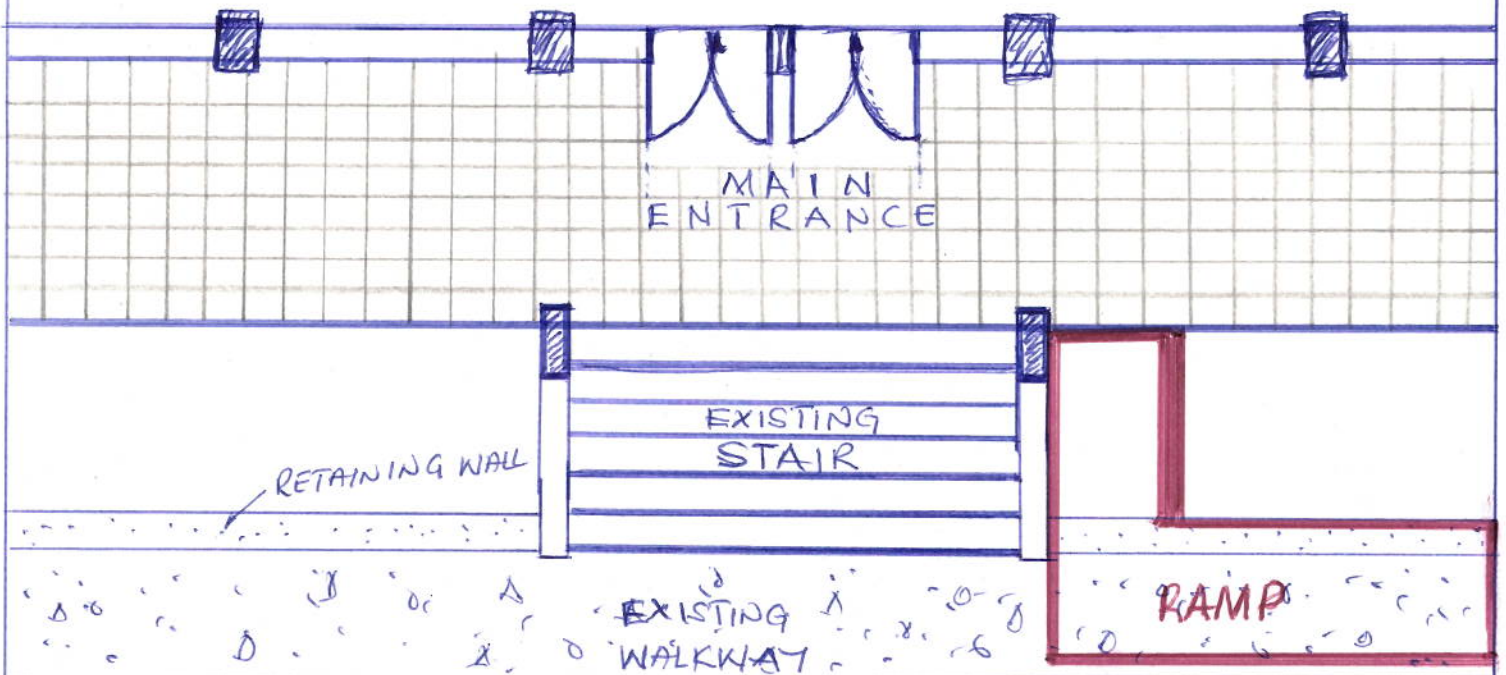


DRIVE THROUGH

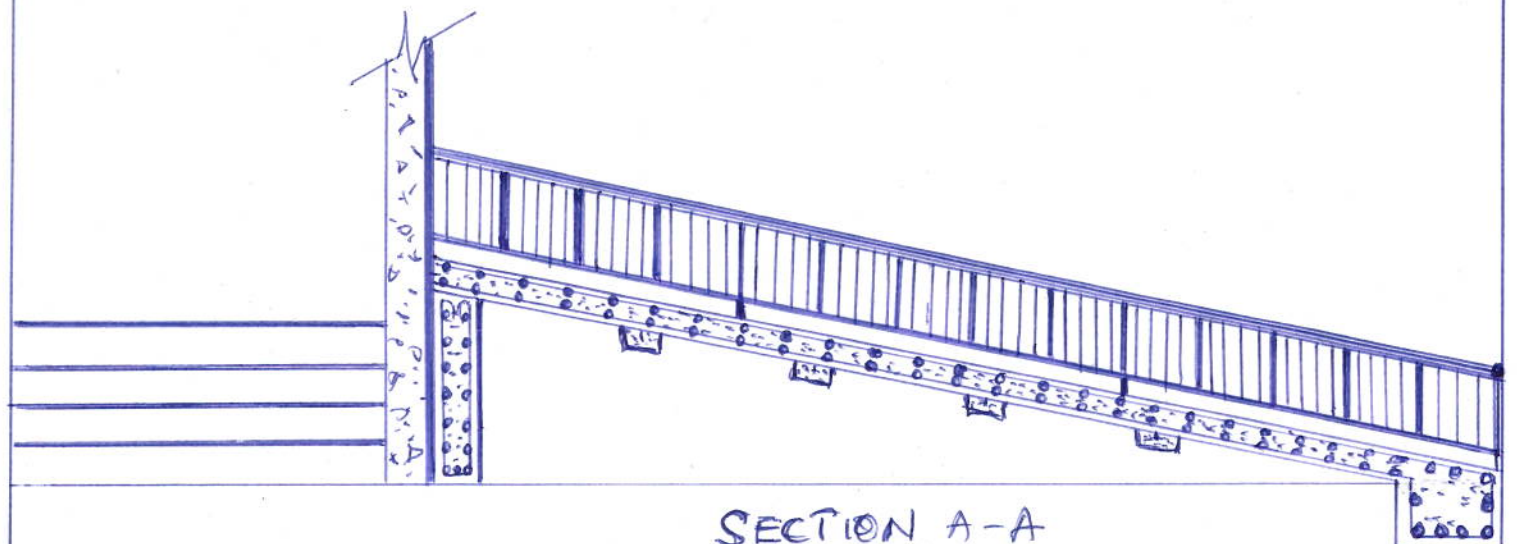

OPTION A



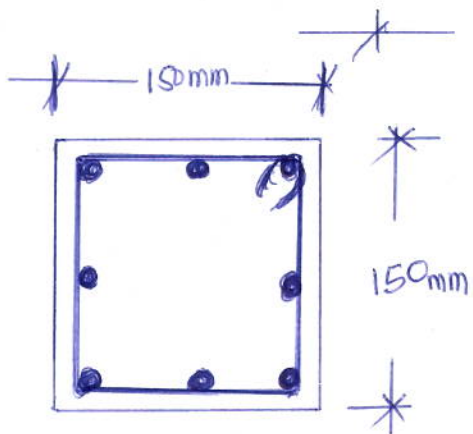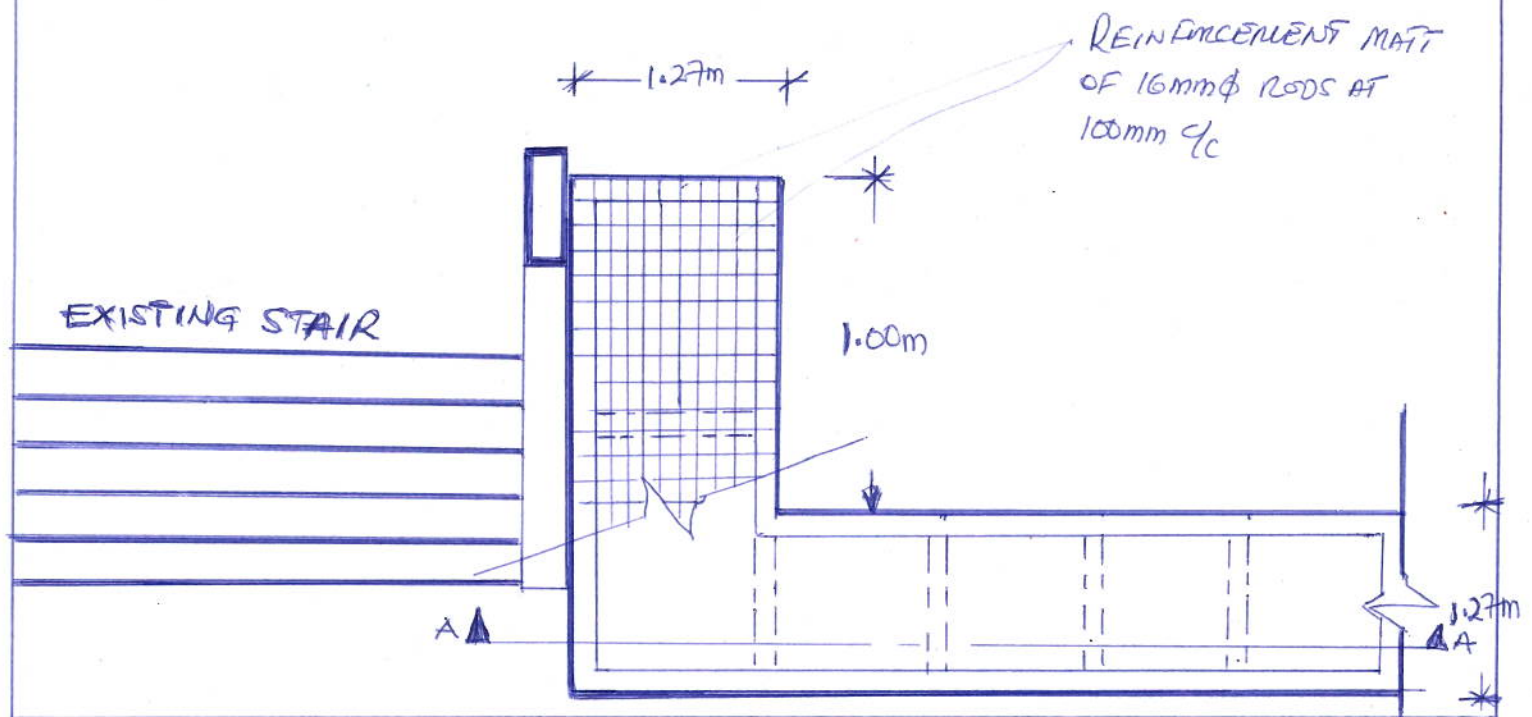

SECTION OF
HIDDEN REINFORCED
BEAM

LOBBY

