

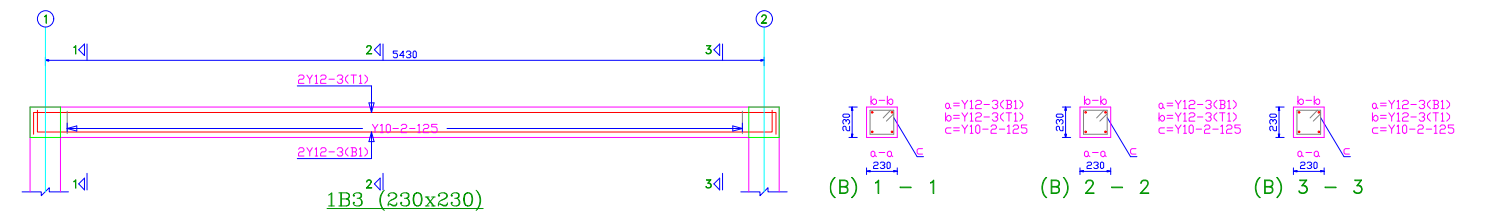
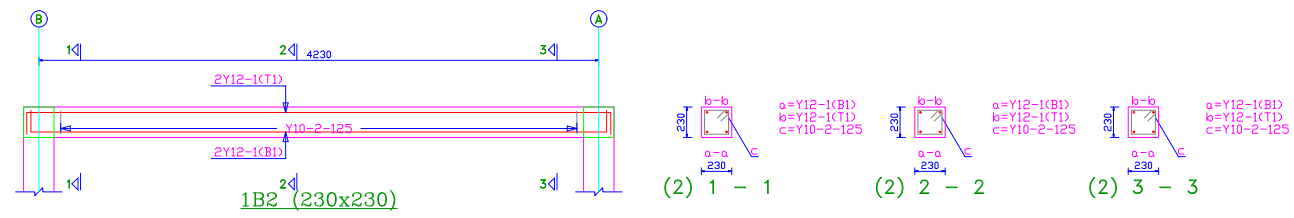
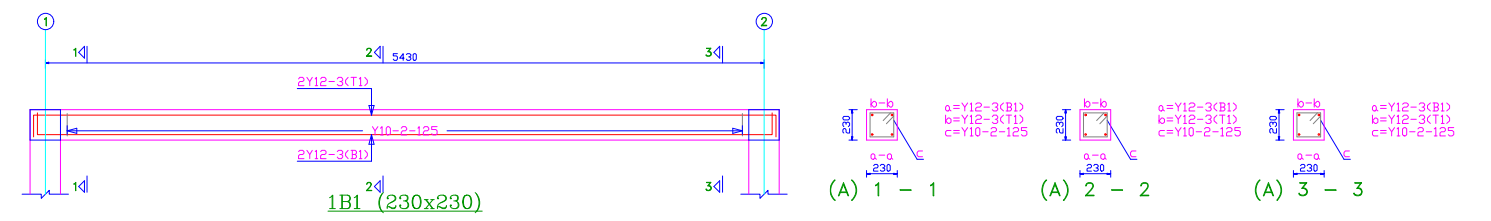



BEAMS/COLUMN LAYOUT

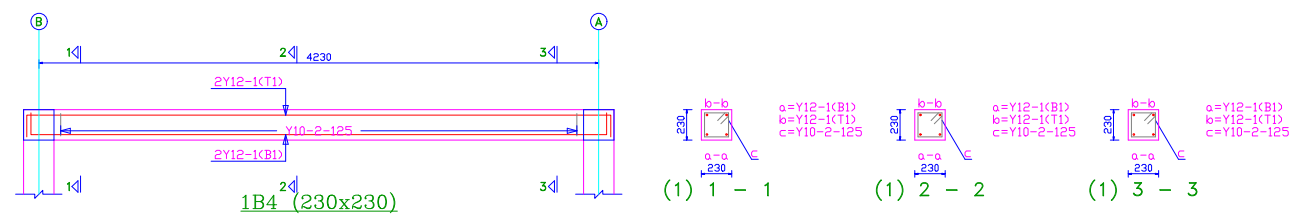

BEAM REINFORCEMENT DETAILS

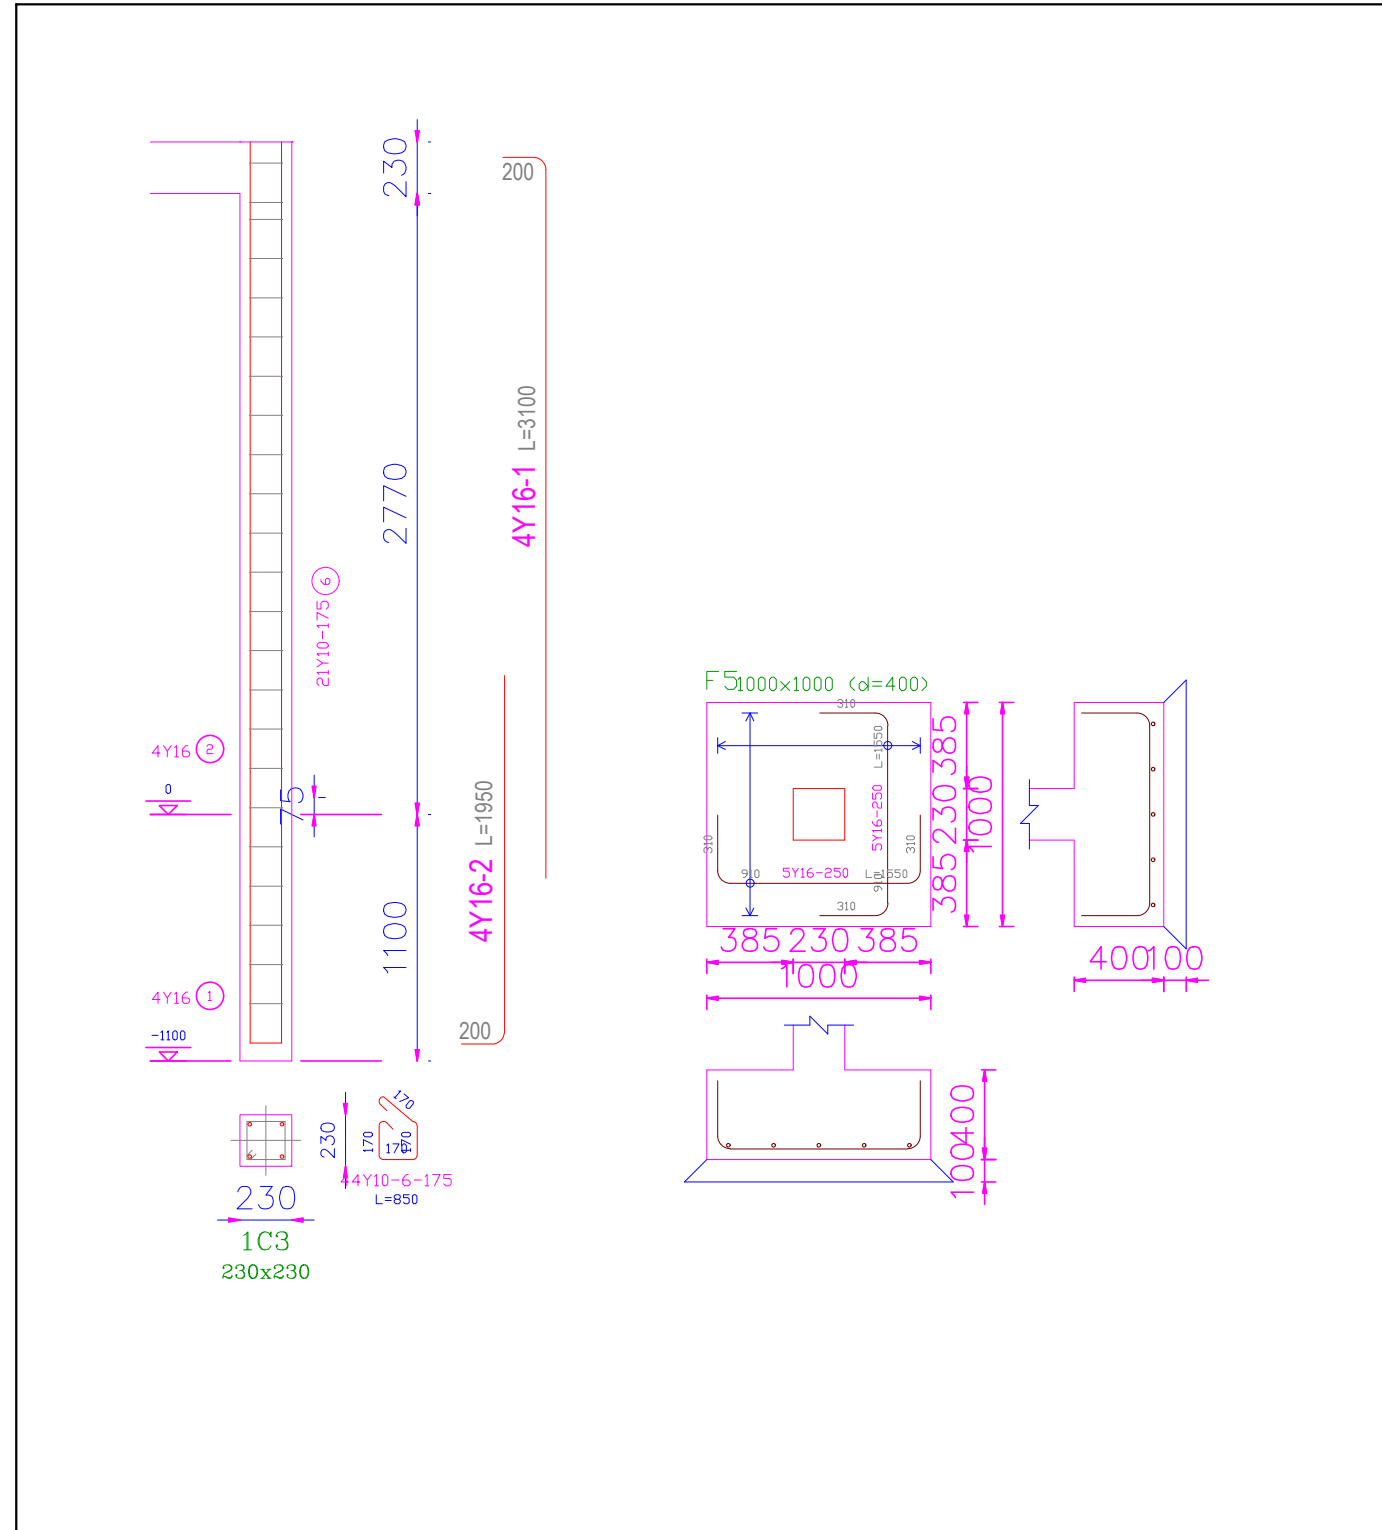

COLUMN/BASE DETAILS

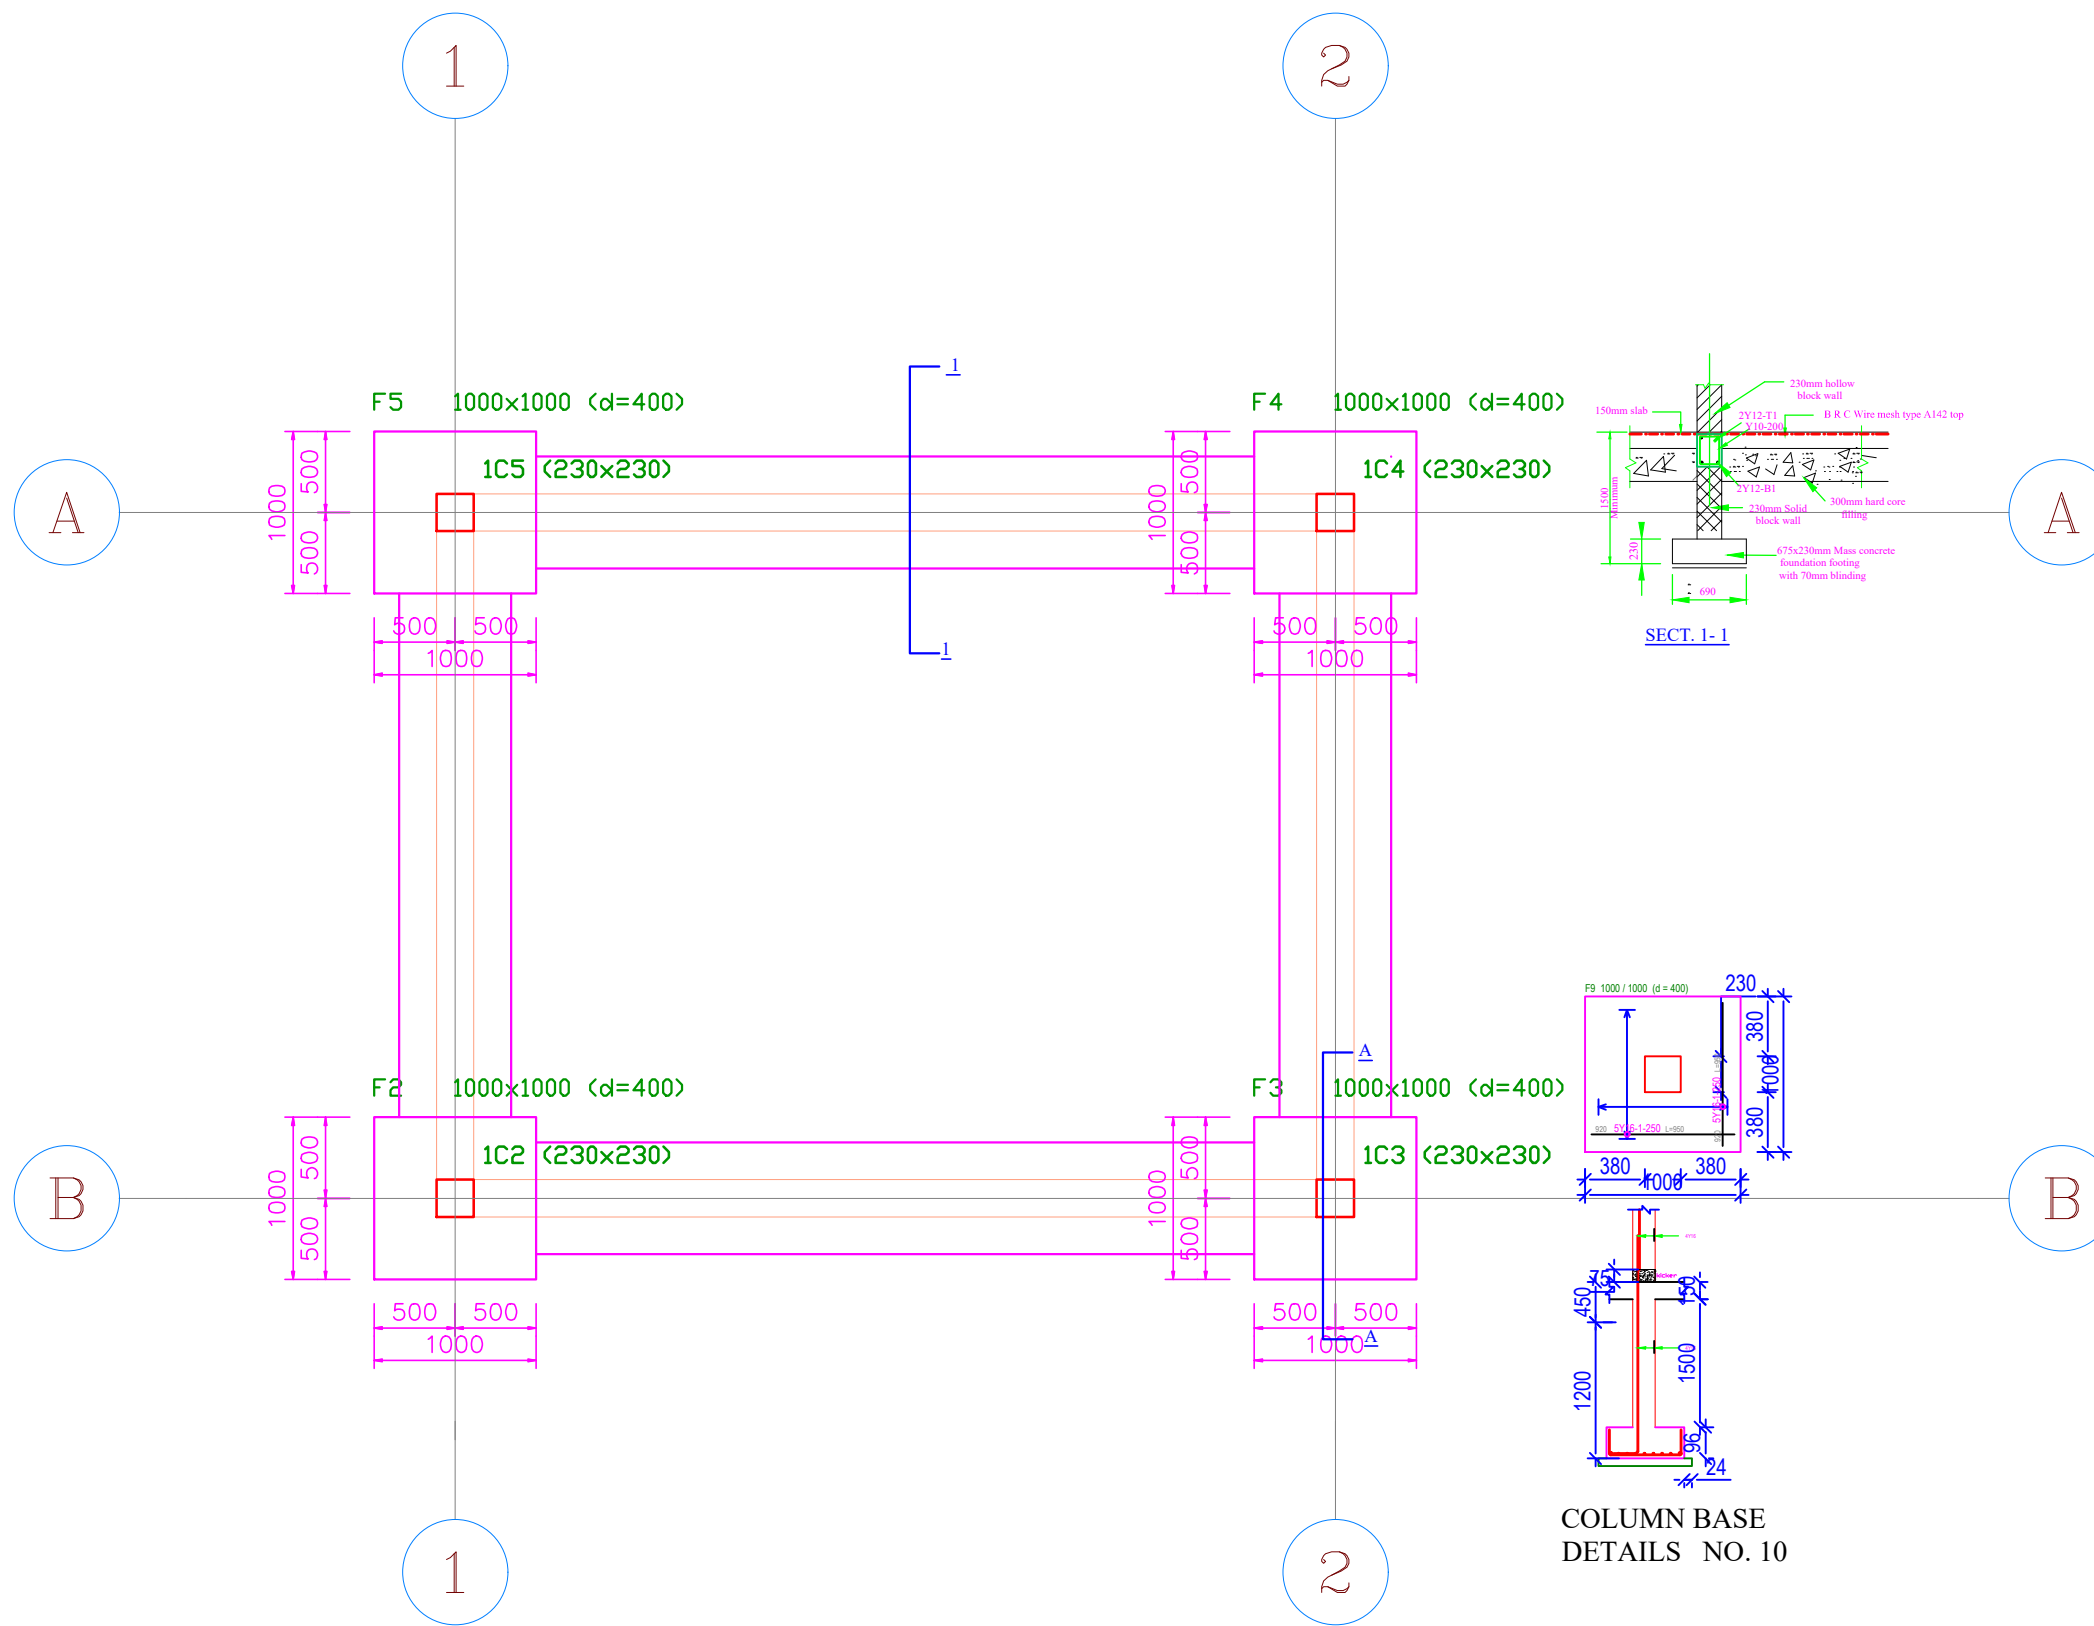

FOUNDATION LAYOUT