

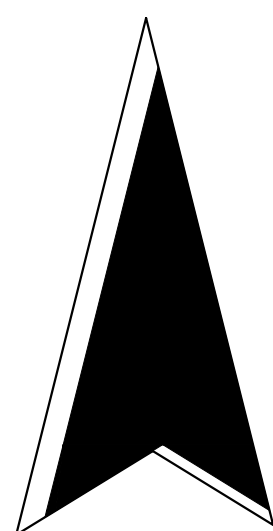
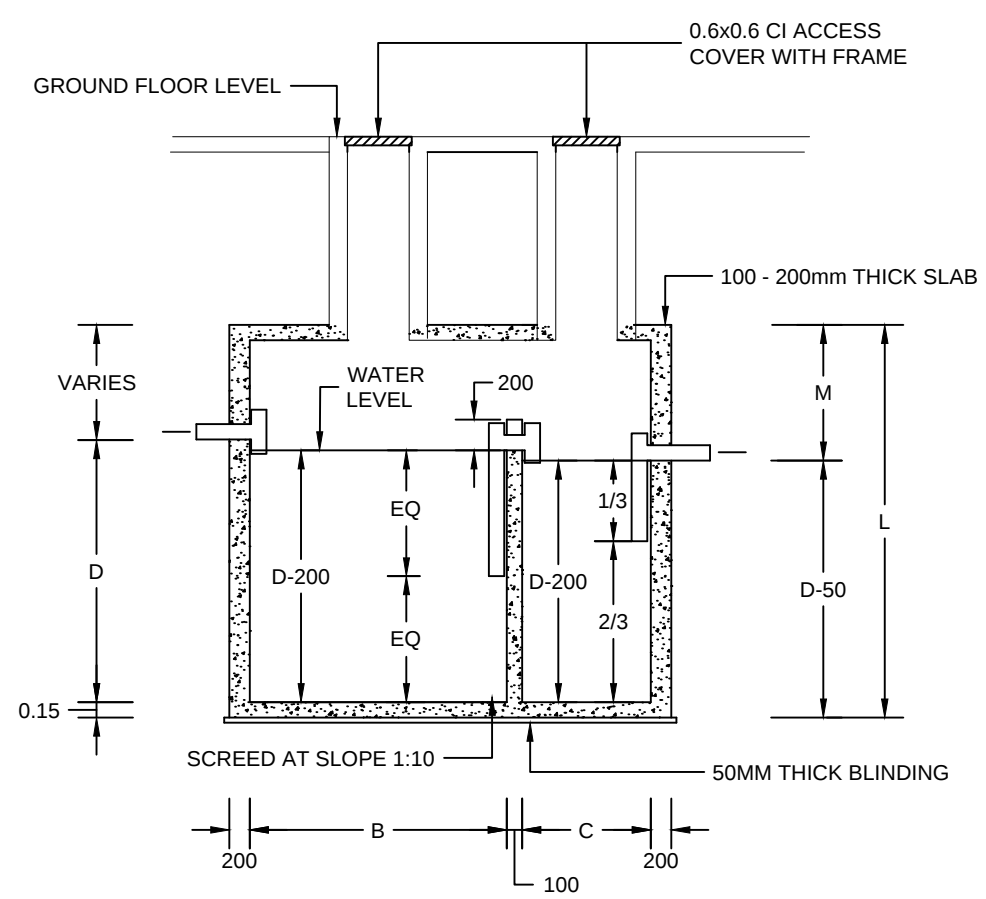


N

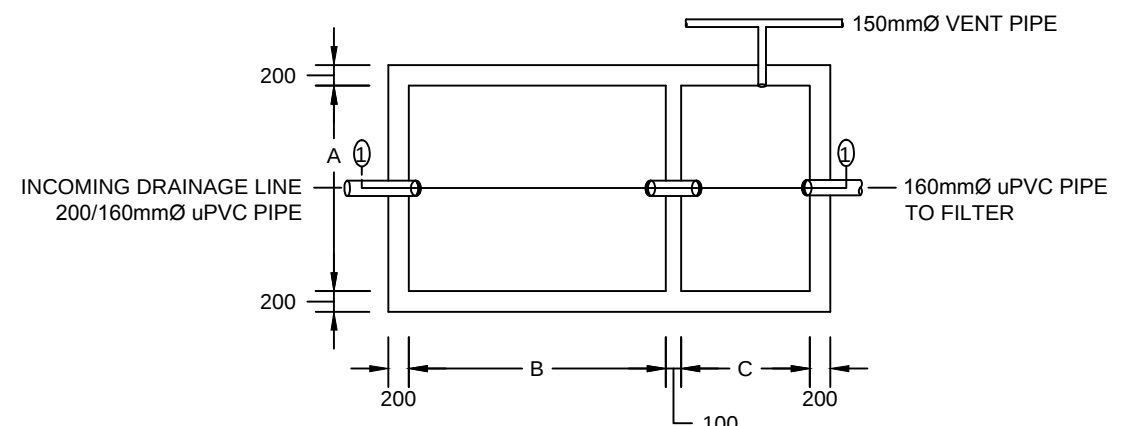



No	Revisions	Date	Signature
Project name: PLAN EXHIBITIONS			
Client: RISING DJIBOUTI			
			
Title: PLAN PLUMBING 01			
Location, Title deed no		Scale: 1:100	
Designed by:		Date: Nov 2021	
Drawn by:		SN-01	
		of 02	

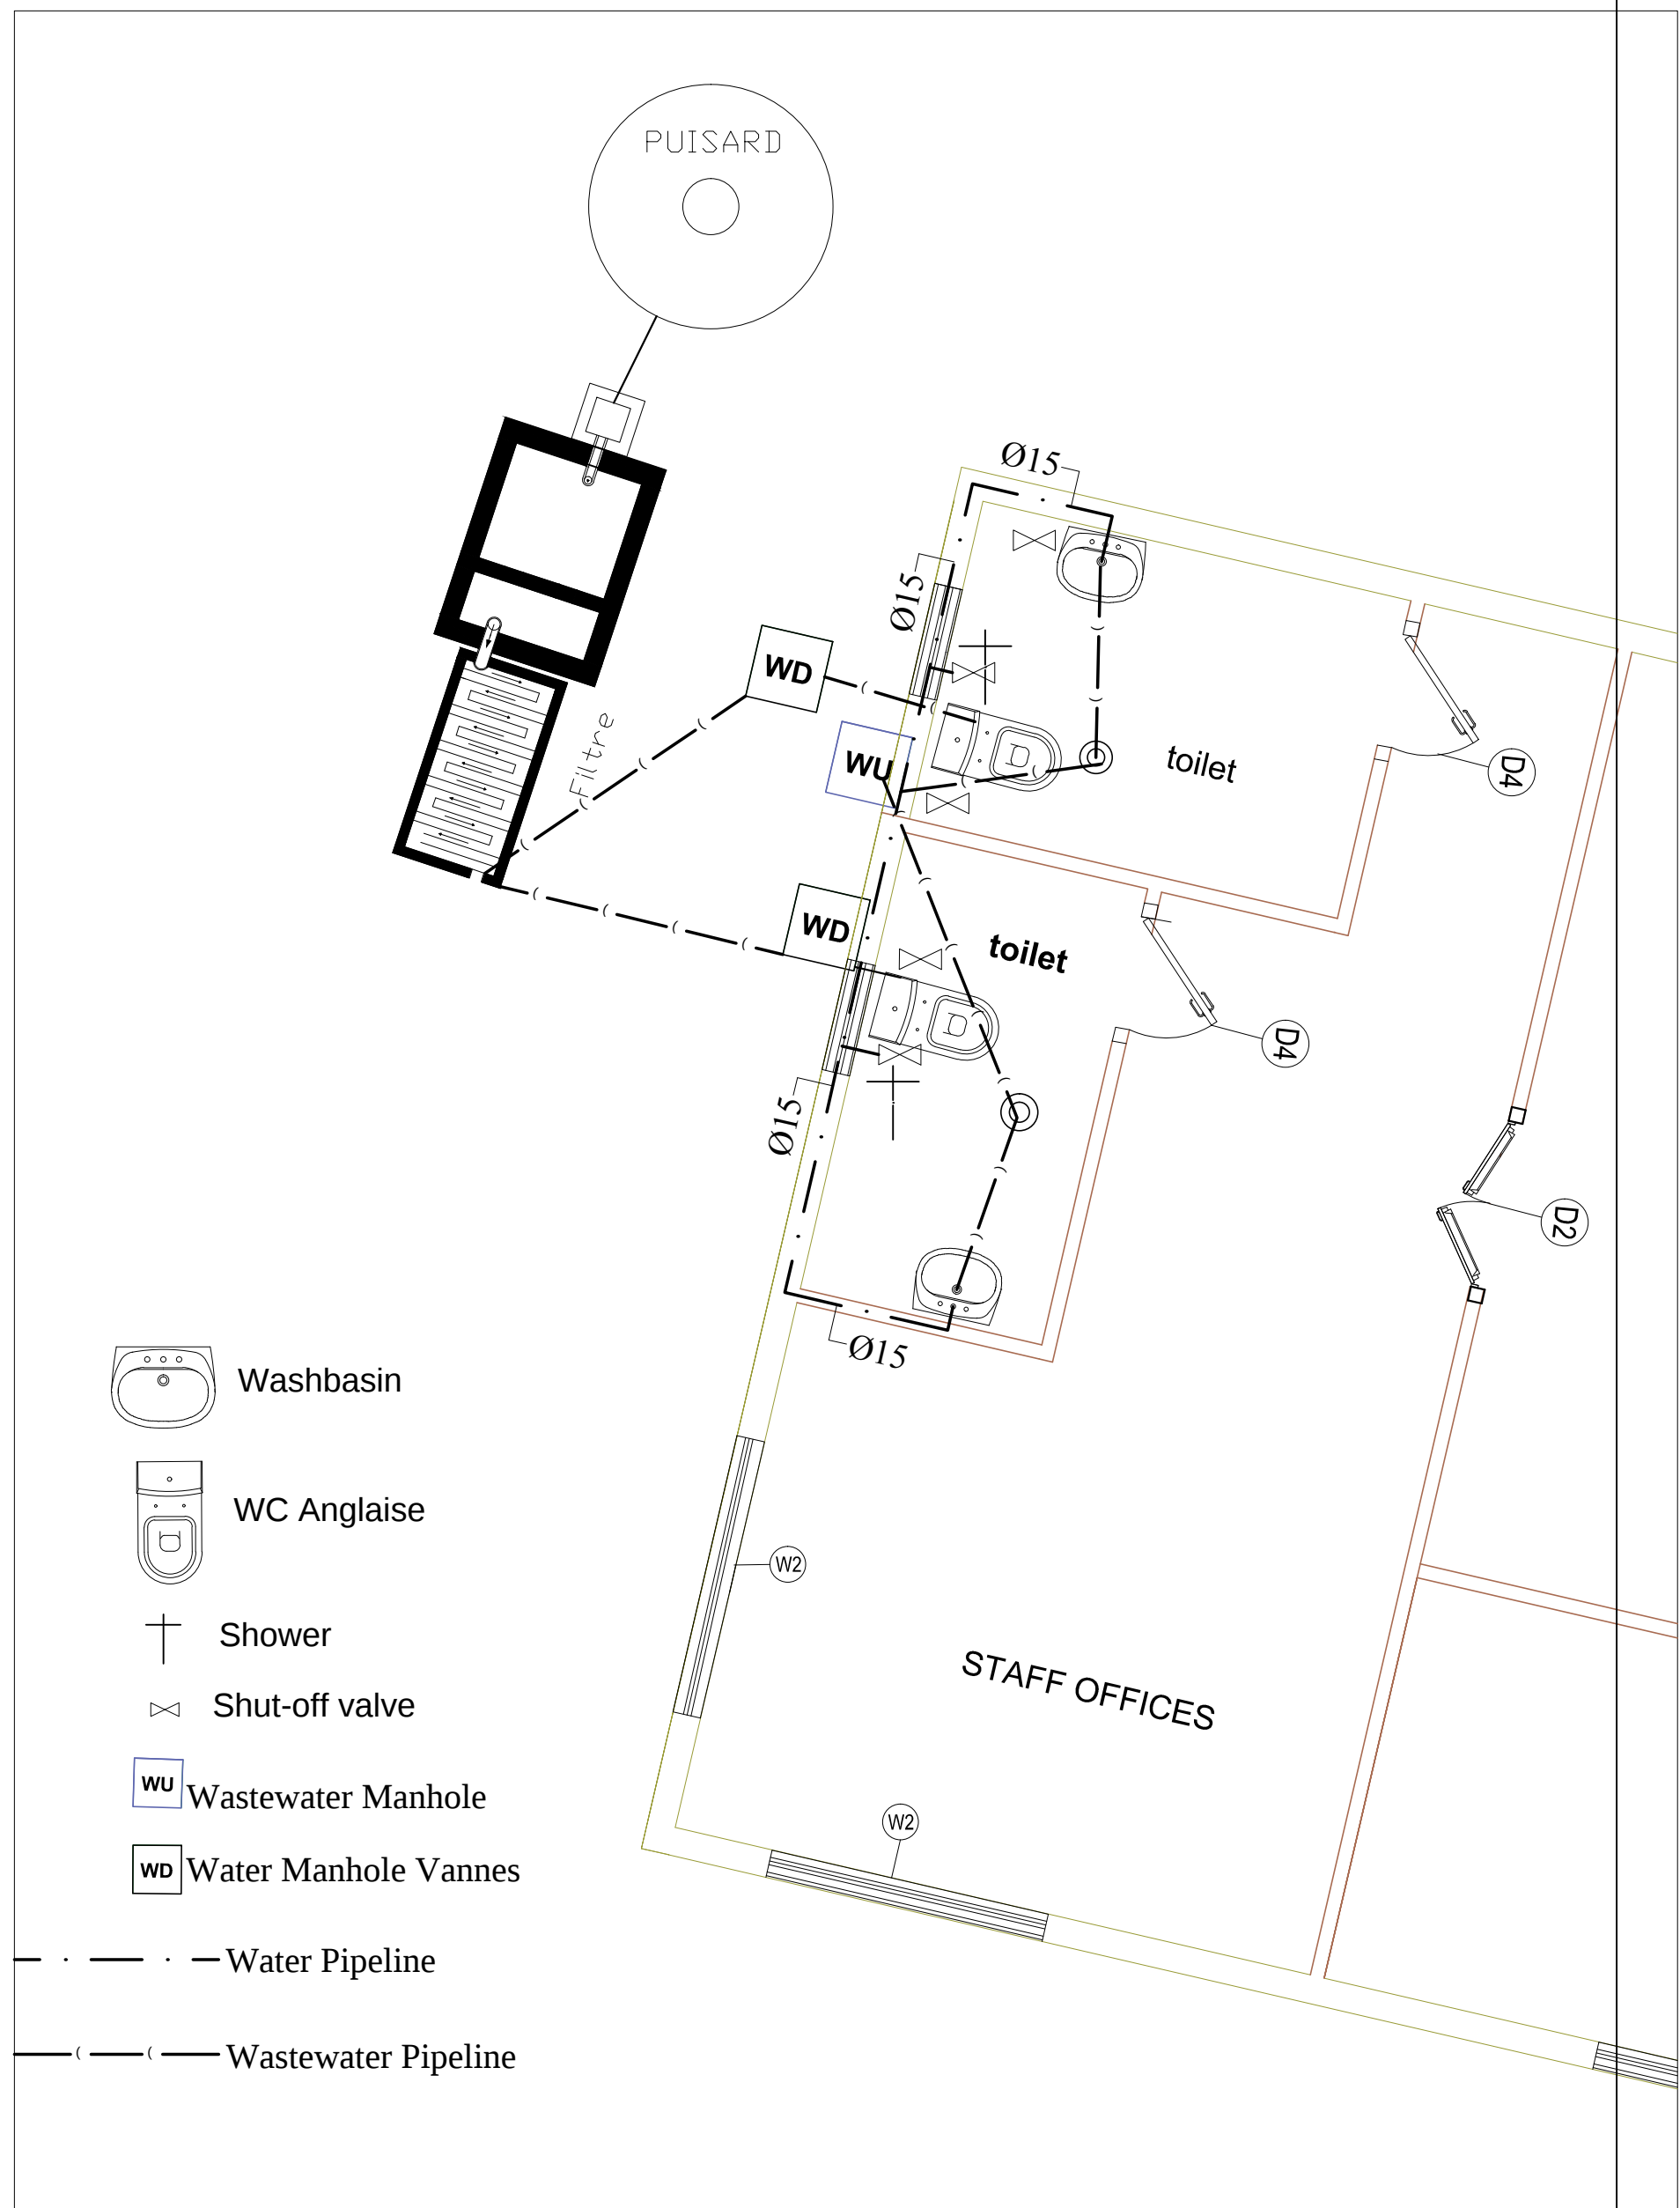


SEPTIC TANK DETAILS

SCHEDULE OF SEPTIC TANK & SOAK AWAY SIZES

USERS	SEPTIC TANK				SOAK AWAY		
	A	B	C	D	NO	H	D1
10	1200	1300	600	165	1	1800	200
20	1500	1200	600	2050	1	2200	3000
25	1800	1600	800	2350	1	3000	3000
30	1800	1900	900	2350	2	2700	2000
40	1800	2450	1250	2350	2	2200	3000
50	2000	2500	1250	2550	2	3000	3000
75	2500	3.00	1500	2550	3	3000	3000
100	3000	3.35	1650	2550	4	3000	3000
150	3000	5000	2500	2550	4	3200	3000

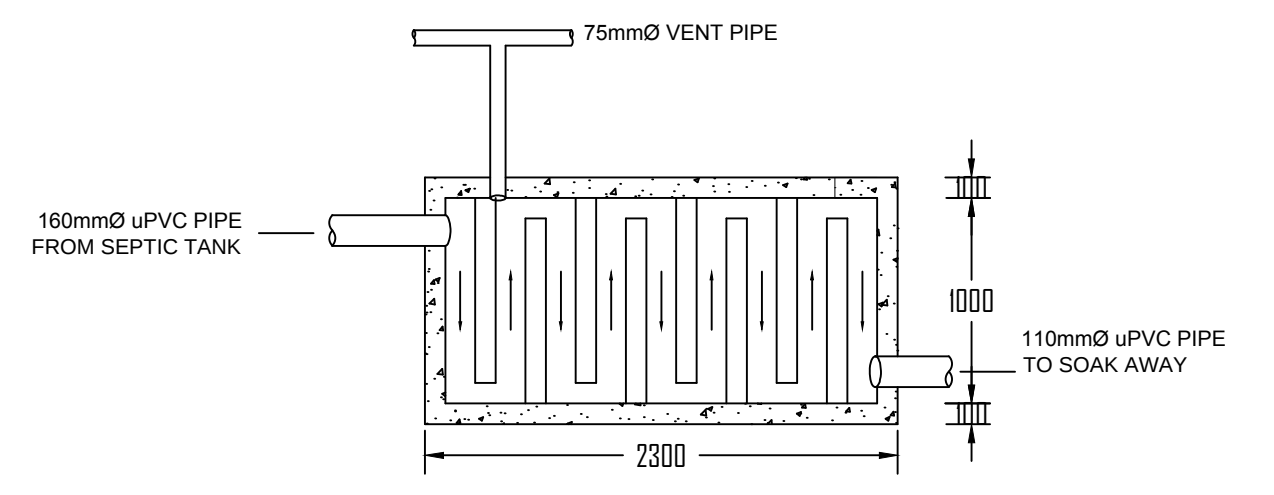
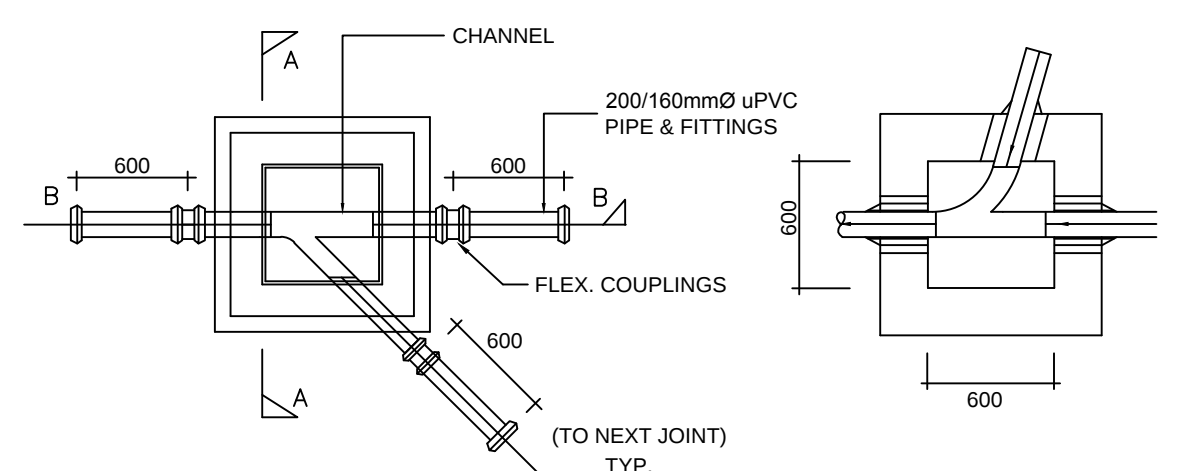


FILTRE DETAILS


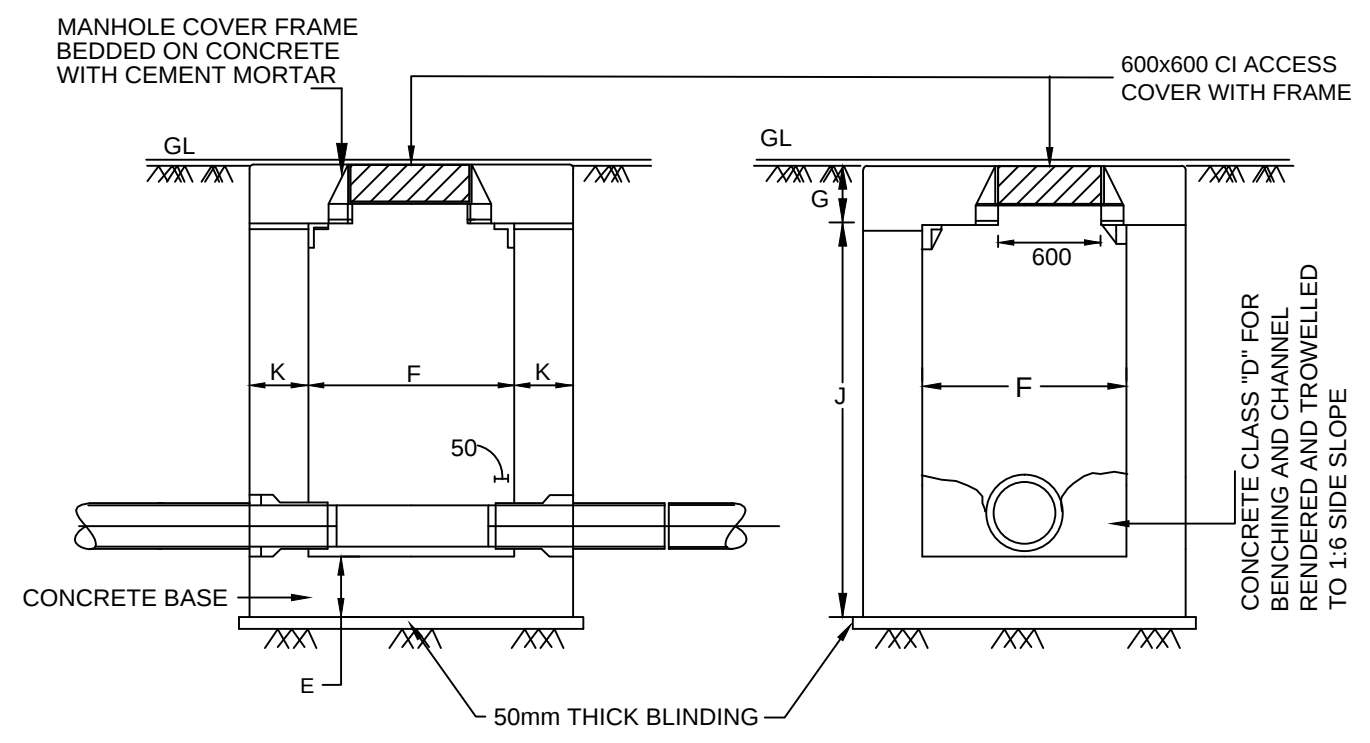


SCHEDULE OF MANHOLE DIMENSIONS

TYPE	DEPTH J	E	F	G	K
1	0.0 - 1200	150	600	200	200
2	1200 - 2000	150	1000	200	200
3	2000 - 4000	200	1500	200	200

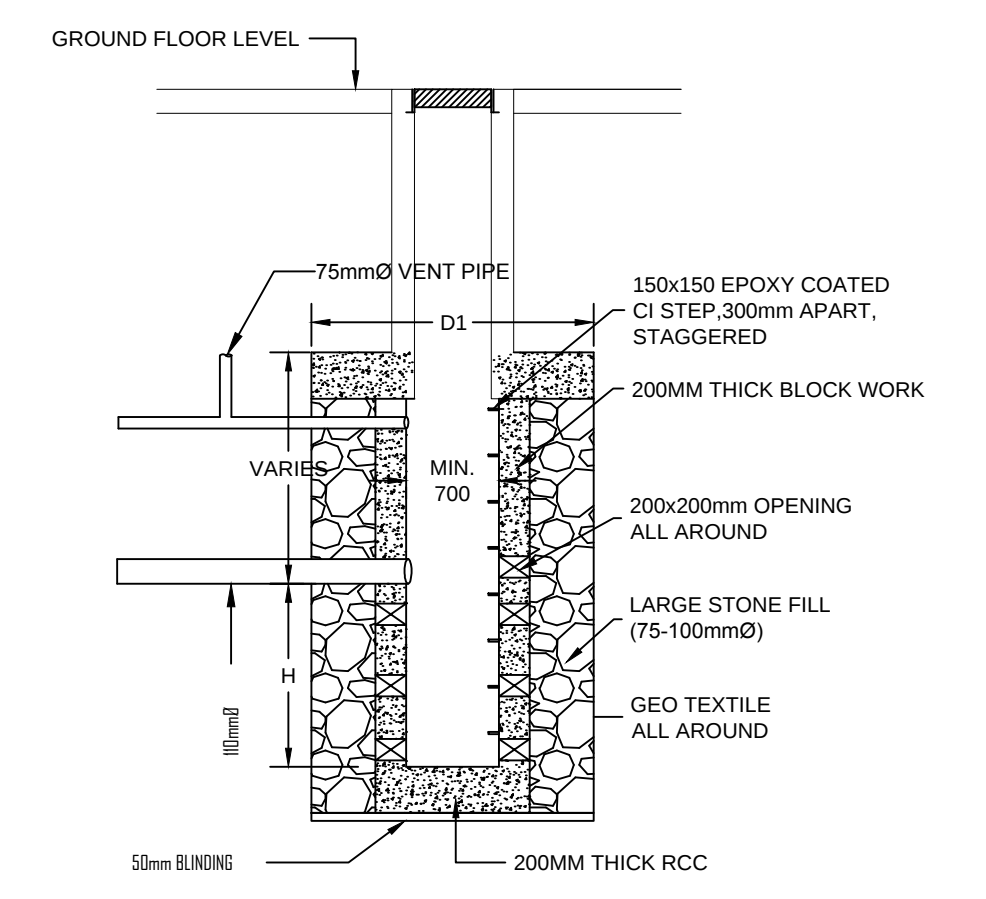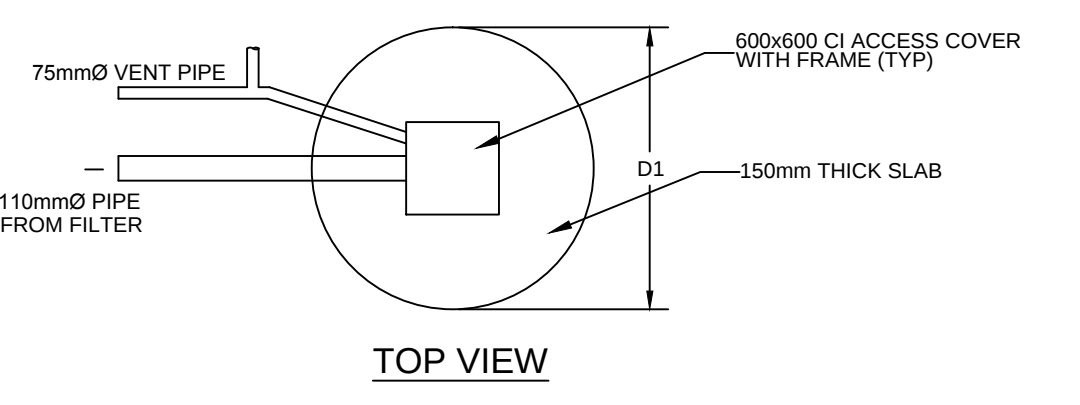

FOUSARD DETAILS

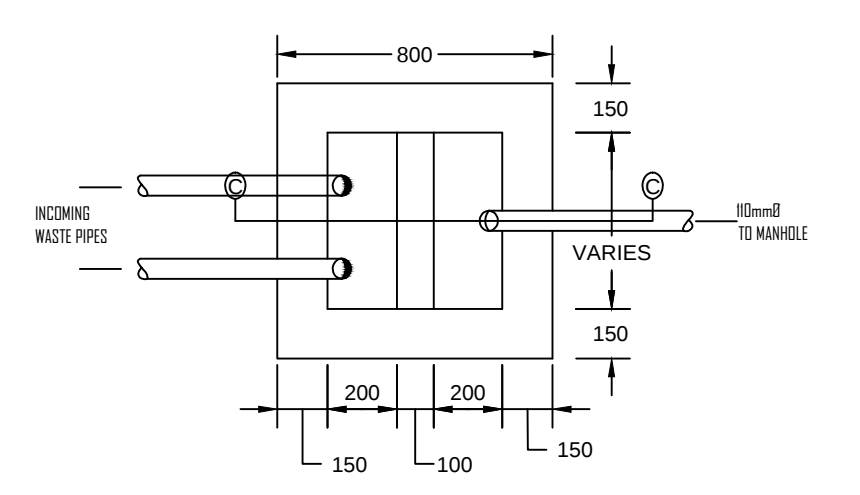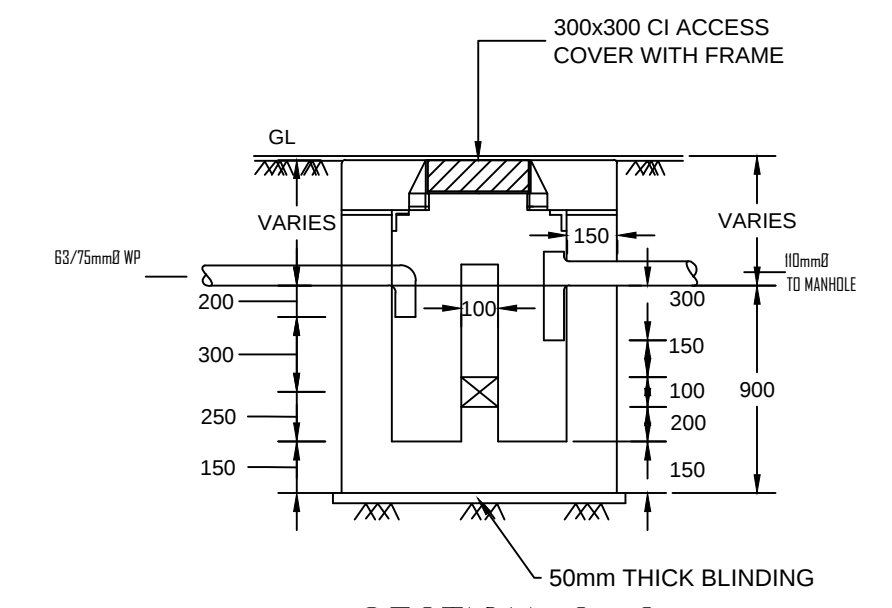

No	Revisions	Date	Signature
Project name: PLAN EXHIBITIONS			
Client: RISING DJIBOUTI			
			
Title: PLAN PLUMBING 02			
Location, Title deed no		Scale: 1:100	
Designed by:		Date: Nov.2021	
Drawn by:		SN-02	
		of 02	