



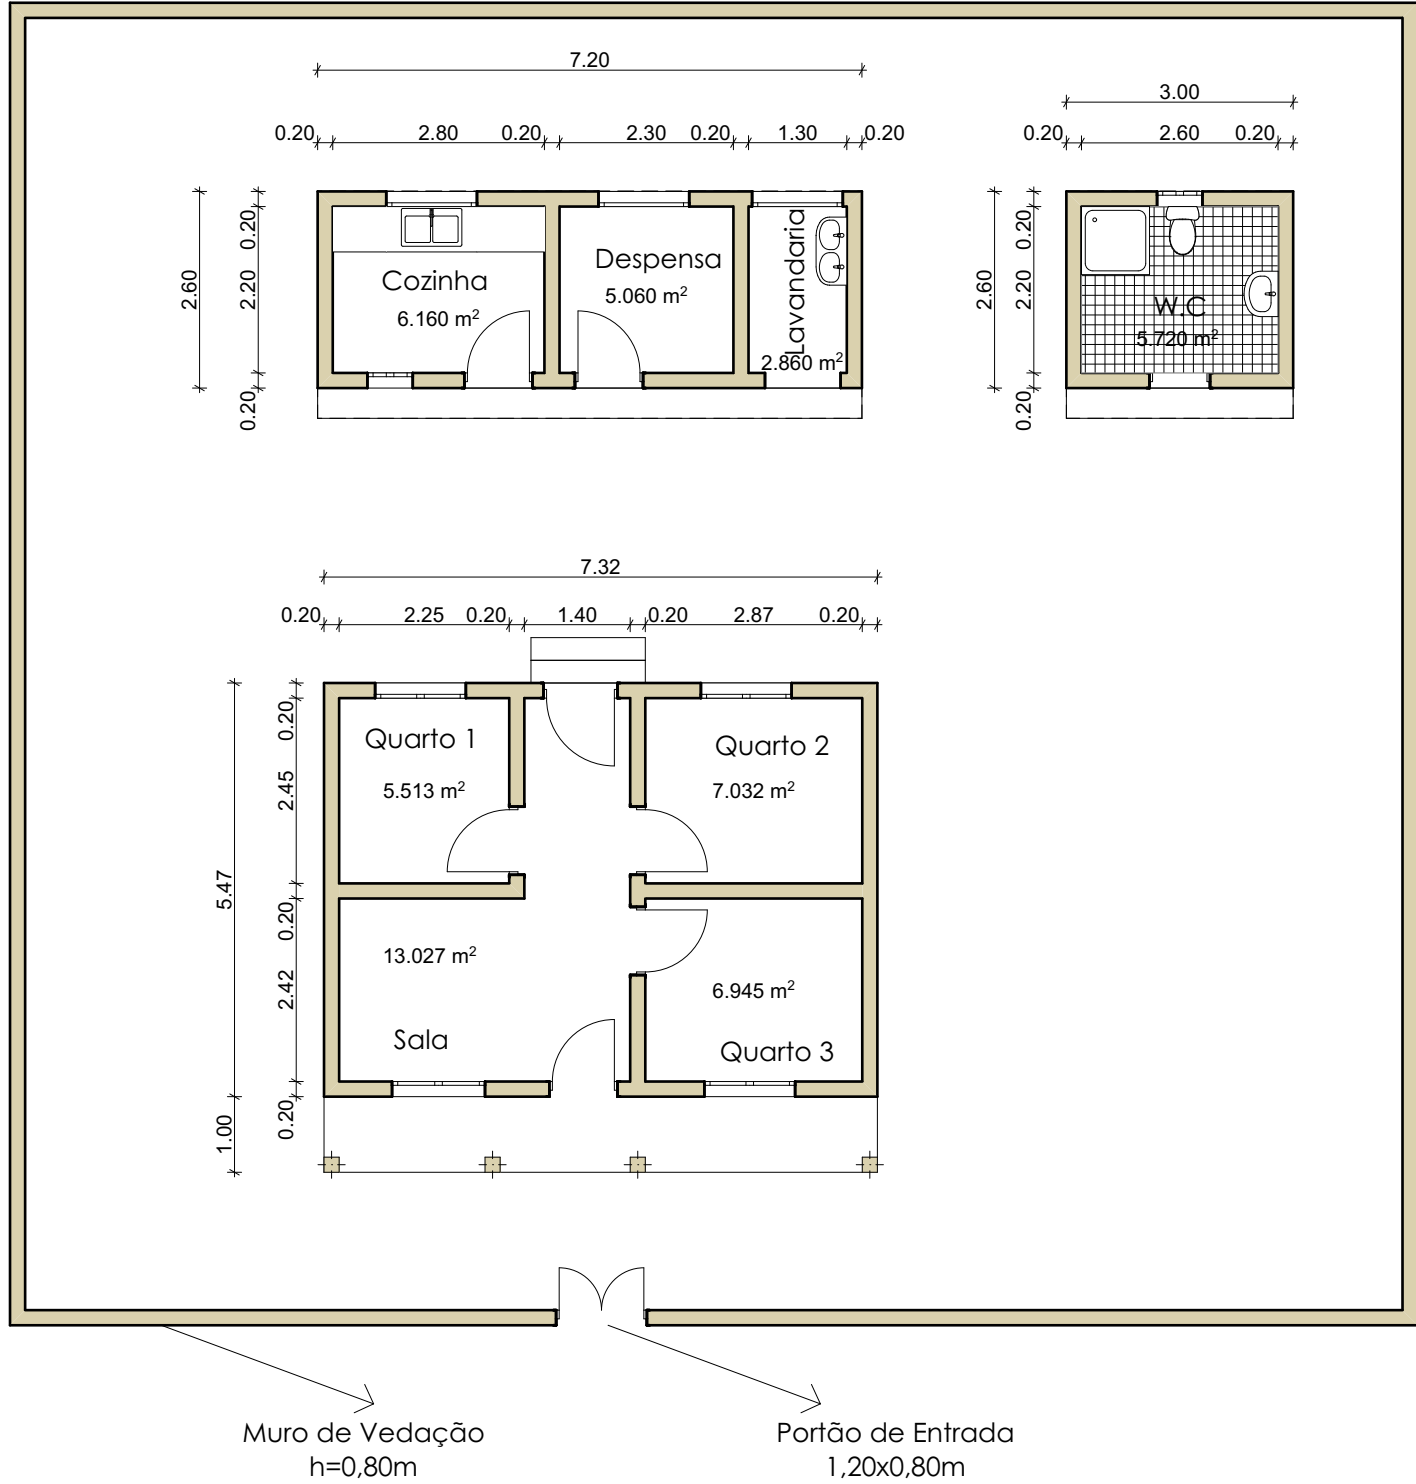

0. Planta de Piso 1:100

NURSES HOUSE - MACOMIA Macomia Cabo Delegado	
Drawing Name Recovery and Stabilization Project - Cabo Delegado	
Drawing Status Execution Project	
Date 11/01/2022	
Drawing Scale 1:100	
Layout ID Planta de Piso	Revision 01

Alçado Lateral Esquerdo

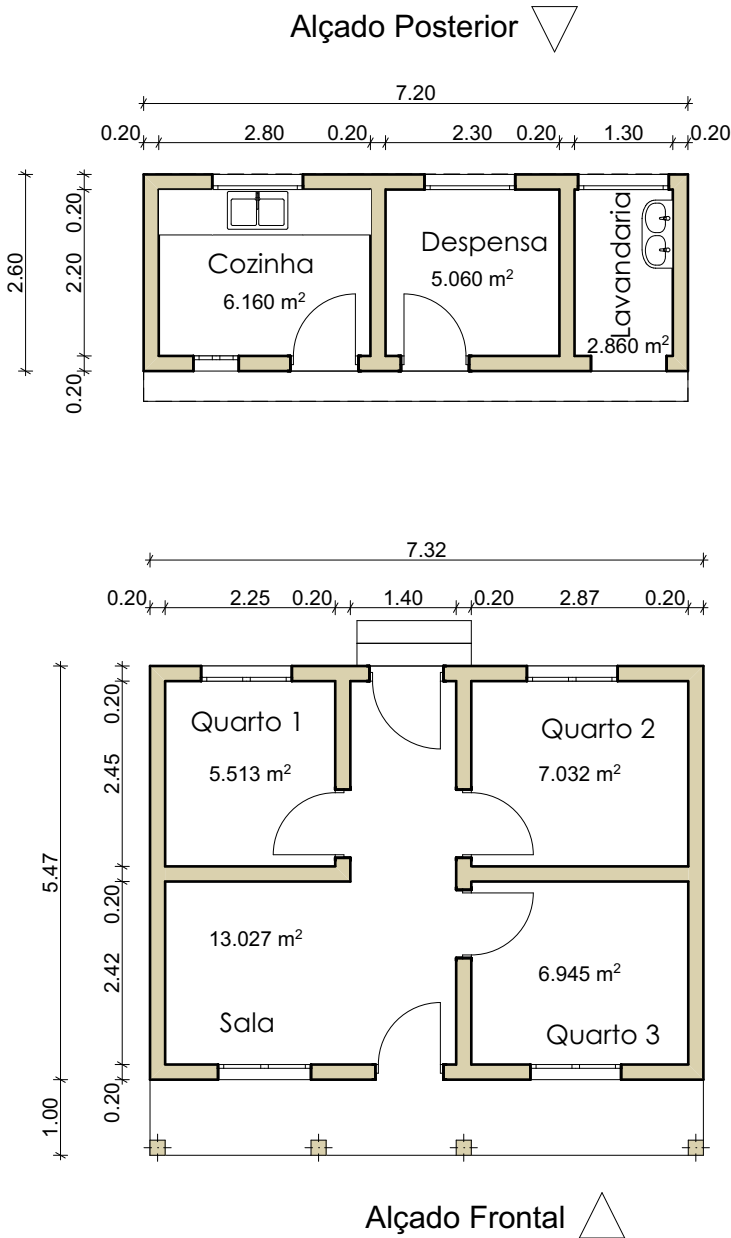


Alçado Lateral Direito

0.


Planta de Piso

1:100


NURSES HOUSE - MACOMIA Macomia Cabo Delegado	
Drawing Name Recovery and Stabilization Project - Cabo Delegado	
Drawing Status Execution Project	
Date 11/01/2022	
Drawing Scale 1:100	
Layout ID Planta de Piso	Revision 01

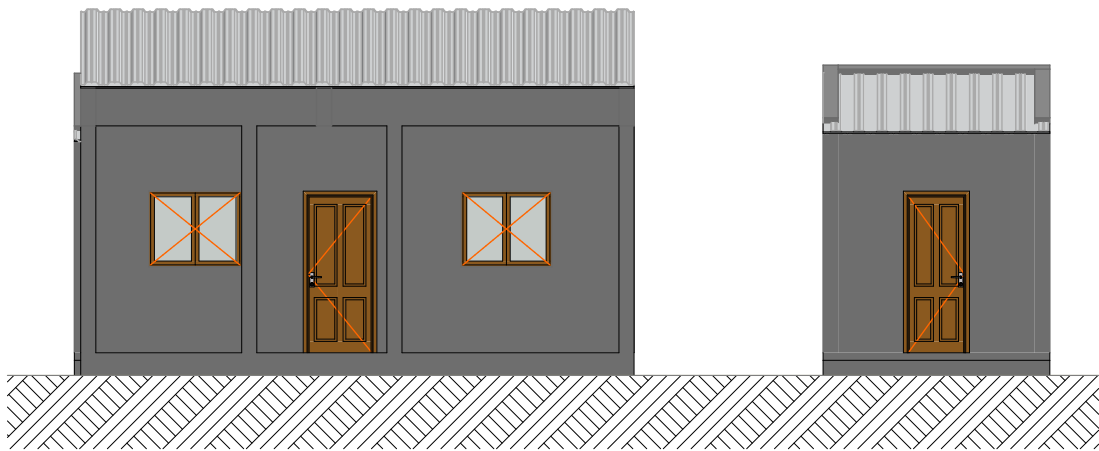


01 Alçado Frontal 1:100

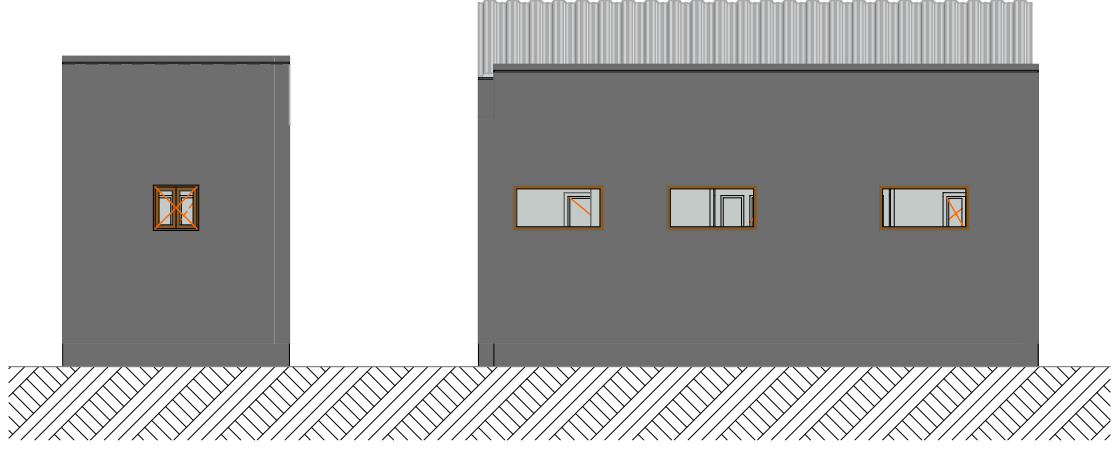

02 Alçado Posterior 1:100

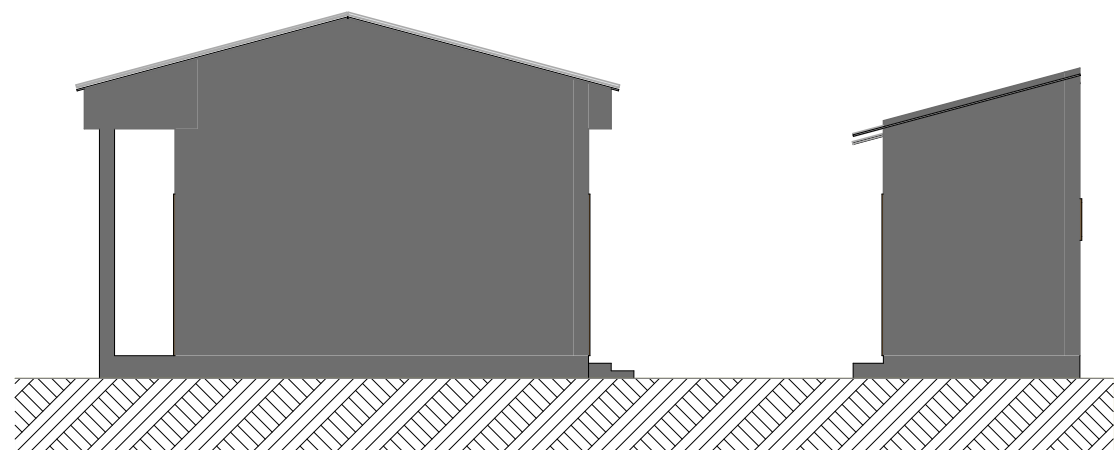

03 Alçado lateral Direito 1:100

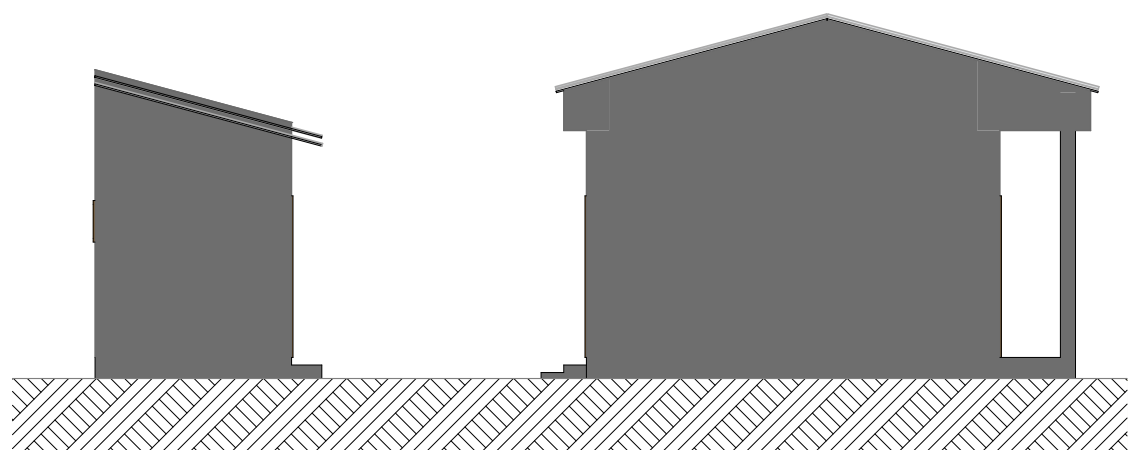

04 Alçado Lateral Esquerdo 1:100




05 Alçado Frontal 1 1:100



06 Alçado Posterior 1 1:100

NURSES HOUSE - MACOMIA Macomia Cabo Delegado	
Drawing Name Recovery and Stabilization Project - Cabo Delegado	 UN DP
Drawing Status Execution Project	
Date 11/01/2022	
Drawing Scale 1:100	
Layout ID Alçados	Revision 01

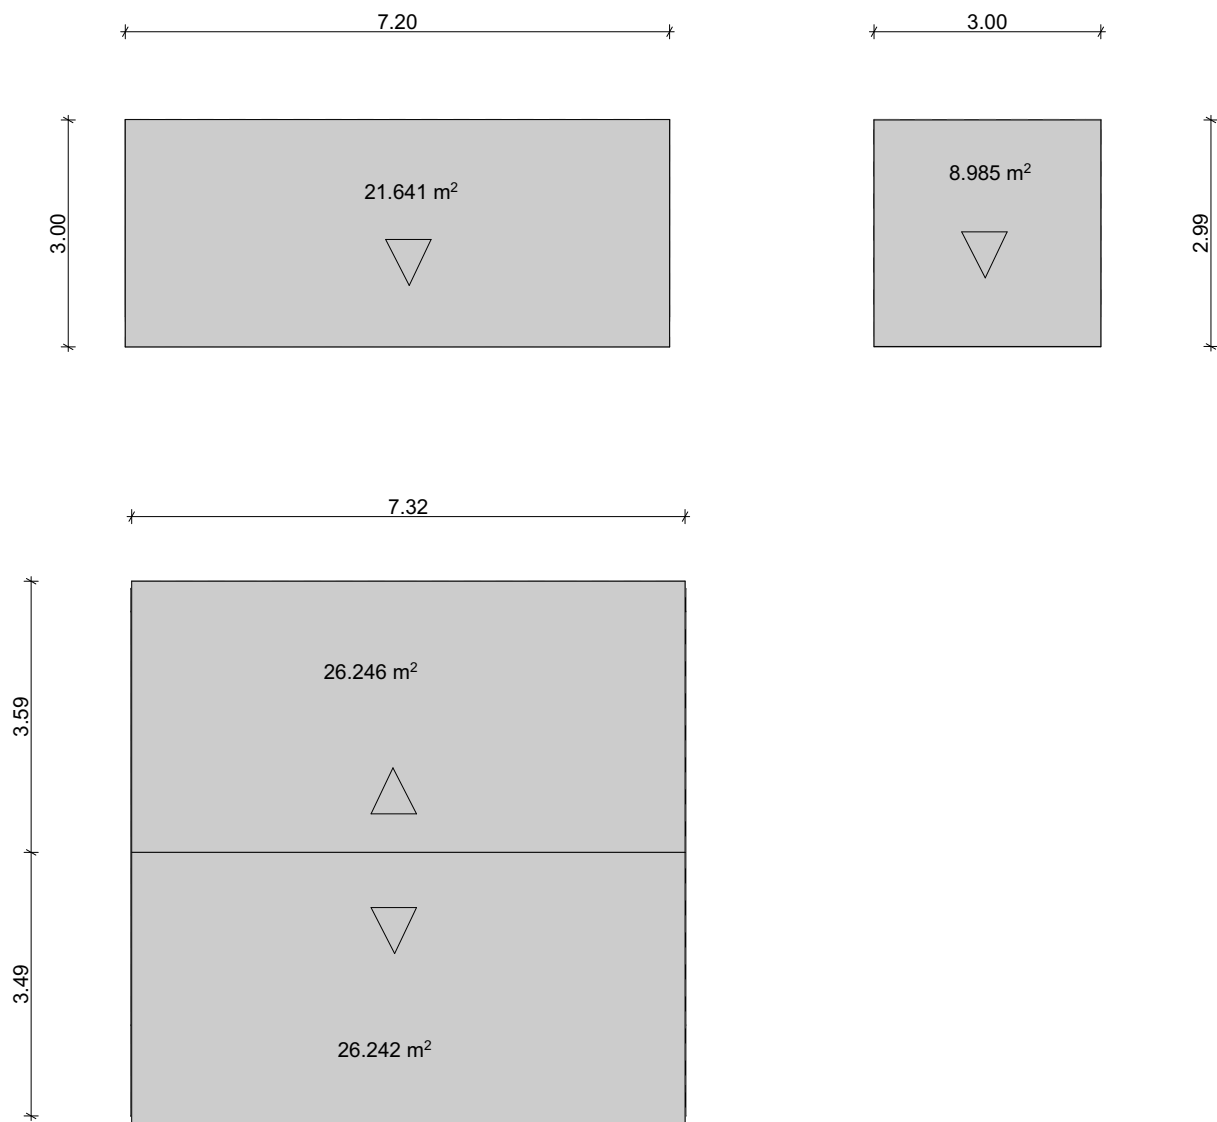

NURSES HOUSE - MACOMIA Macomia Cabo Delegado	
Drawing Name Recovery and Stabilization Project - Cabo Delegado	 
Drawing Status Execution Project	
Date 11/01/2022	
Drawing Scale 1:100	
Layout ID Cobertura	Revision 01