


Architectural design of modular cottages
assembled on a modular basis








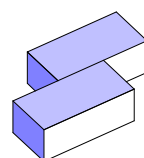

FOR 5 PEOPLE

COLLECTION SCHEME OF MODULES,
SCALE.1:50


A-02

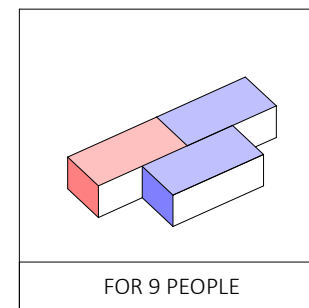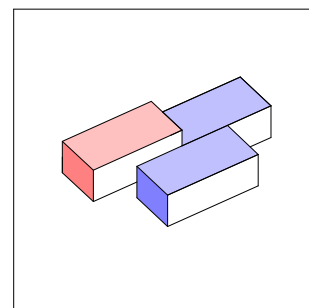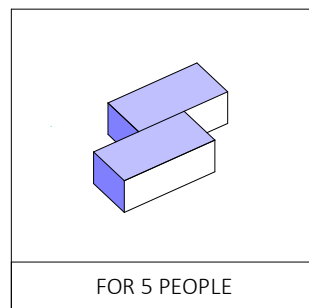

COLLECTION SCHEME OF MODULES,
SCALE.1:50


A-03





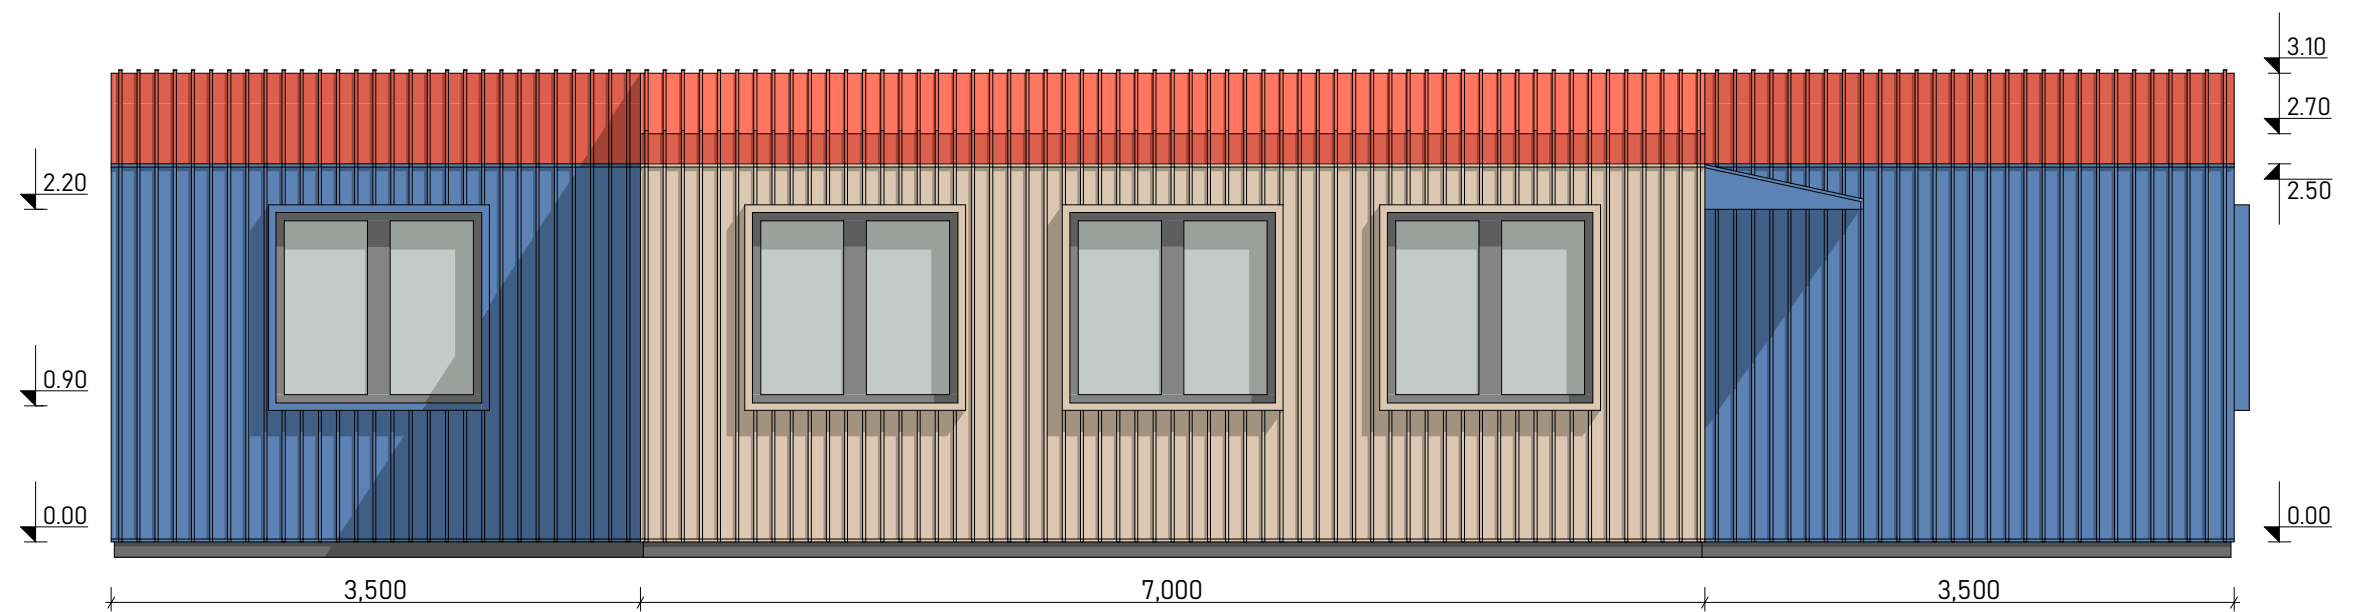


FACADE - A, 1:50

A-05

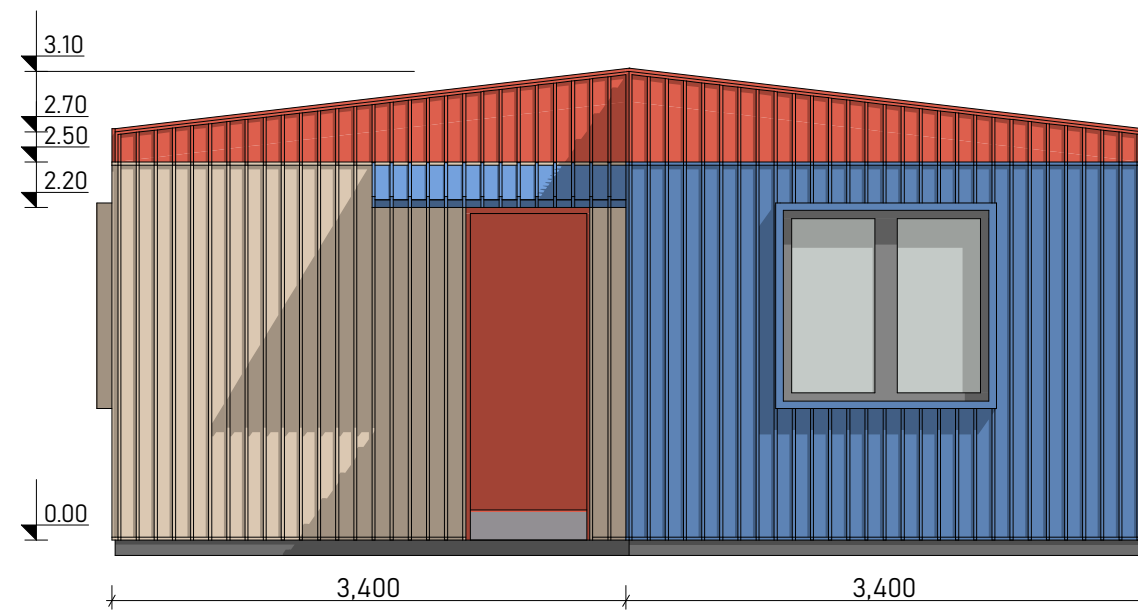

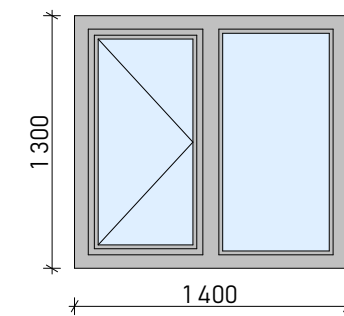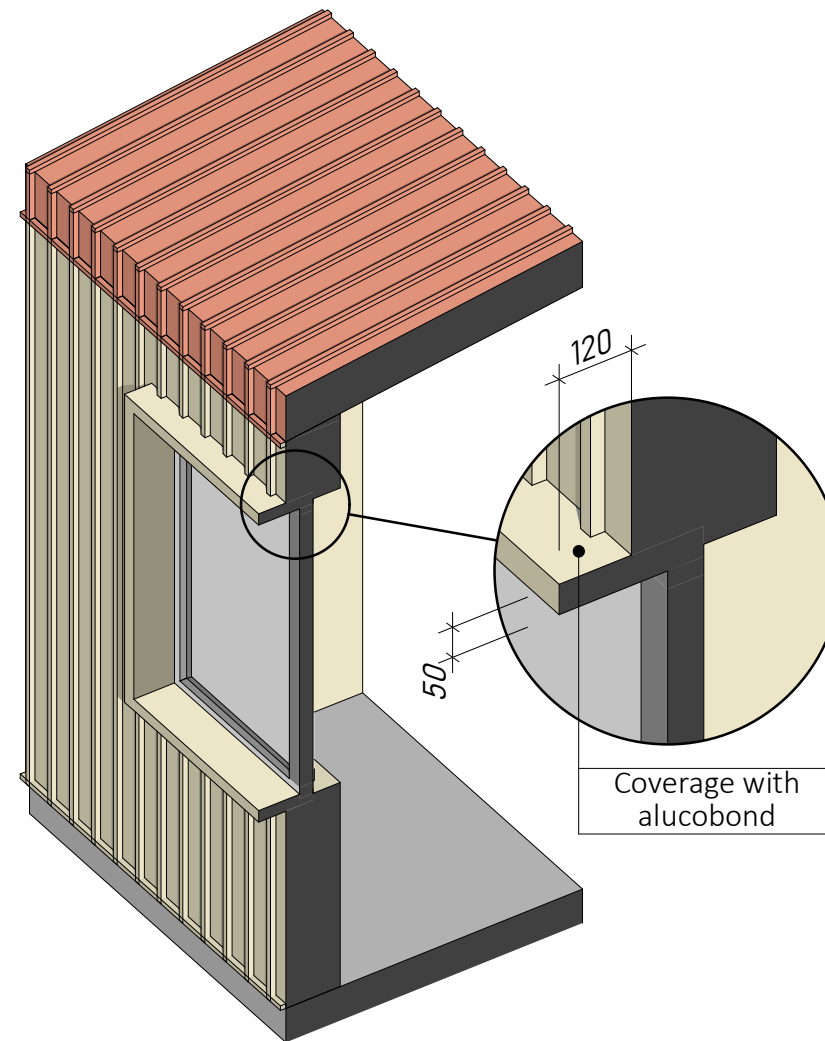


Seven pieces of metal-plastic windows with dark gray colored profiles, with plastic windowsills

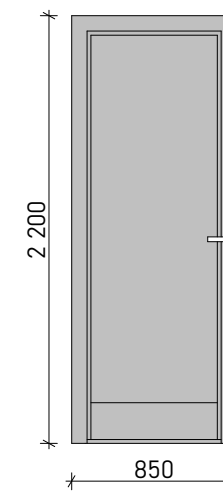

1 piece of powder painted aluminum entrance door


metal plastic doors:
800 x 2100- 5 pieces;
700 x 2100- 1 piece

Design laminate tiles for all floors in all rooms. Design clamshell floors and walls covered with tiles for the bathroom

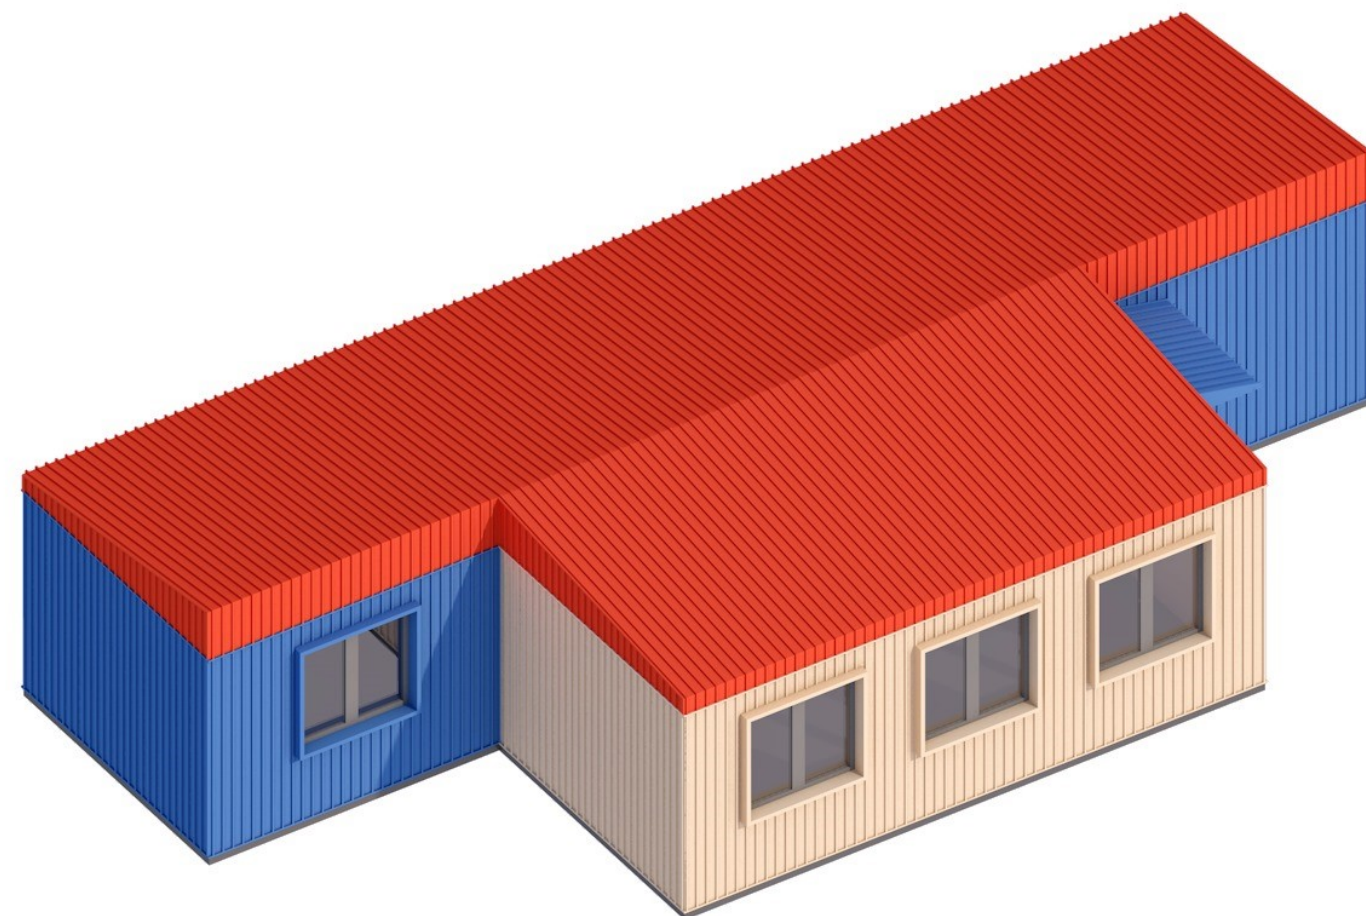


3D IMAGE

A-08

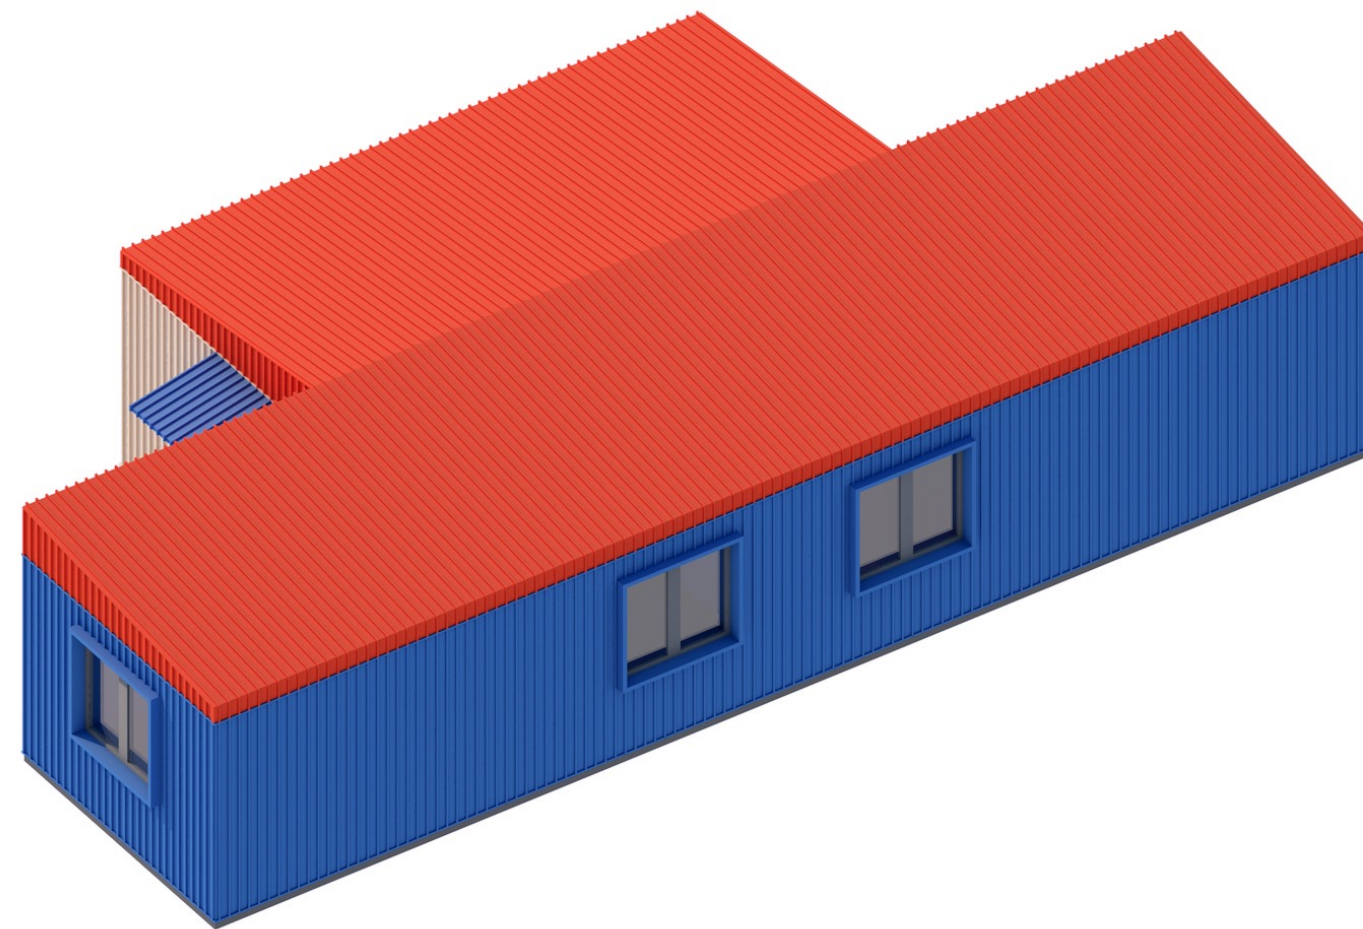

3D IMAGE

A-09

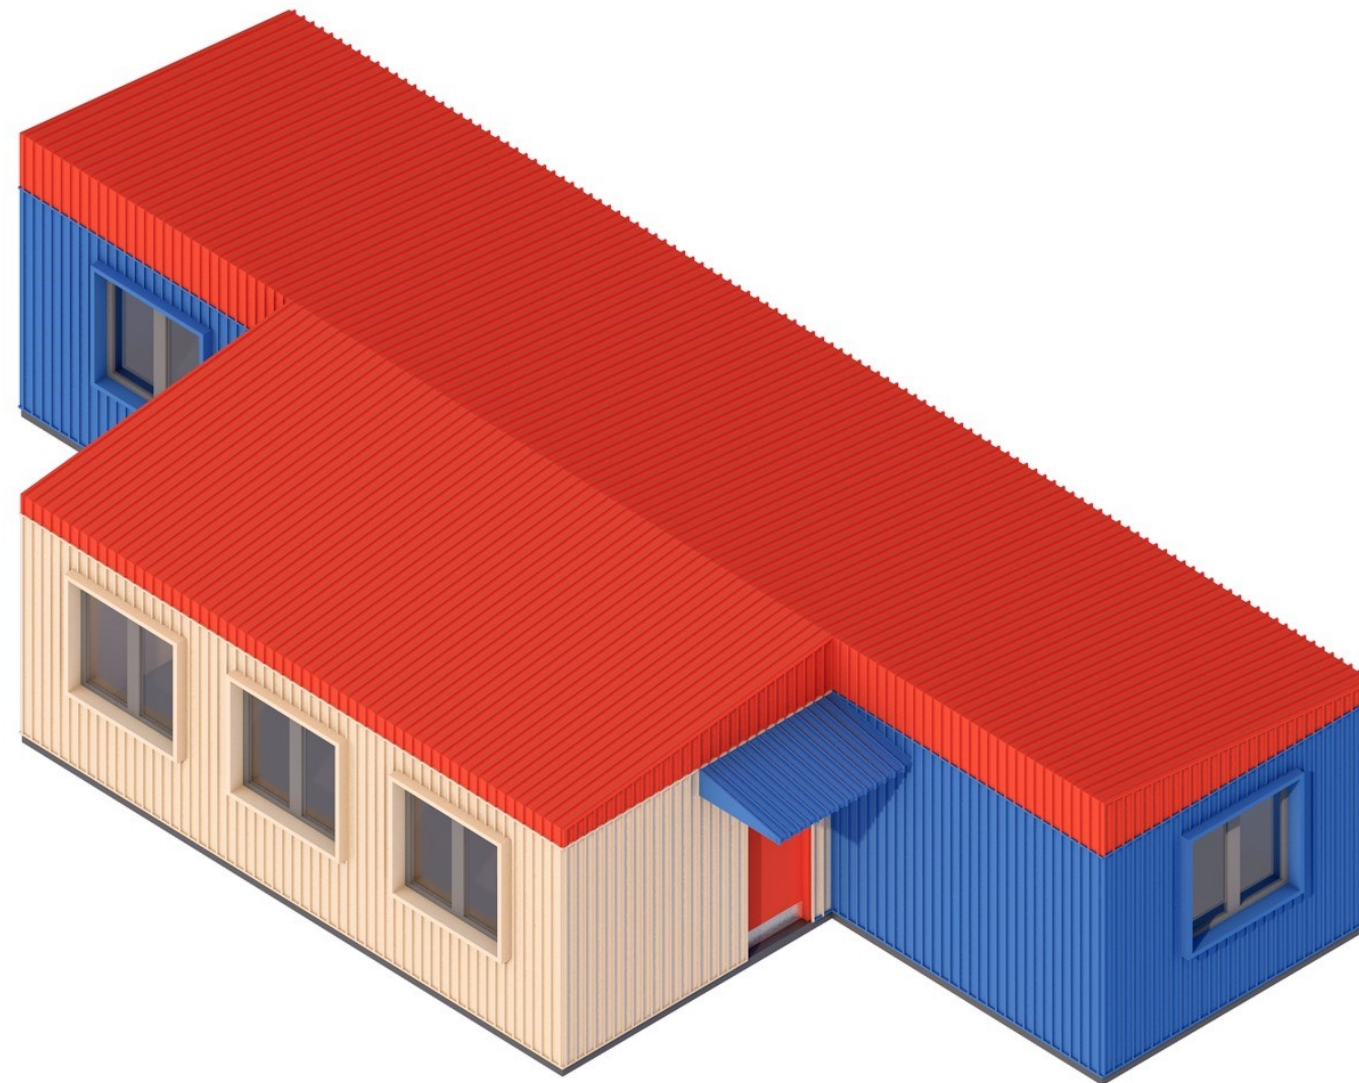

3D IMAGE

A-10